


REVISIONS

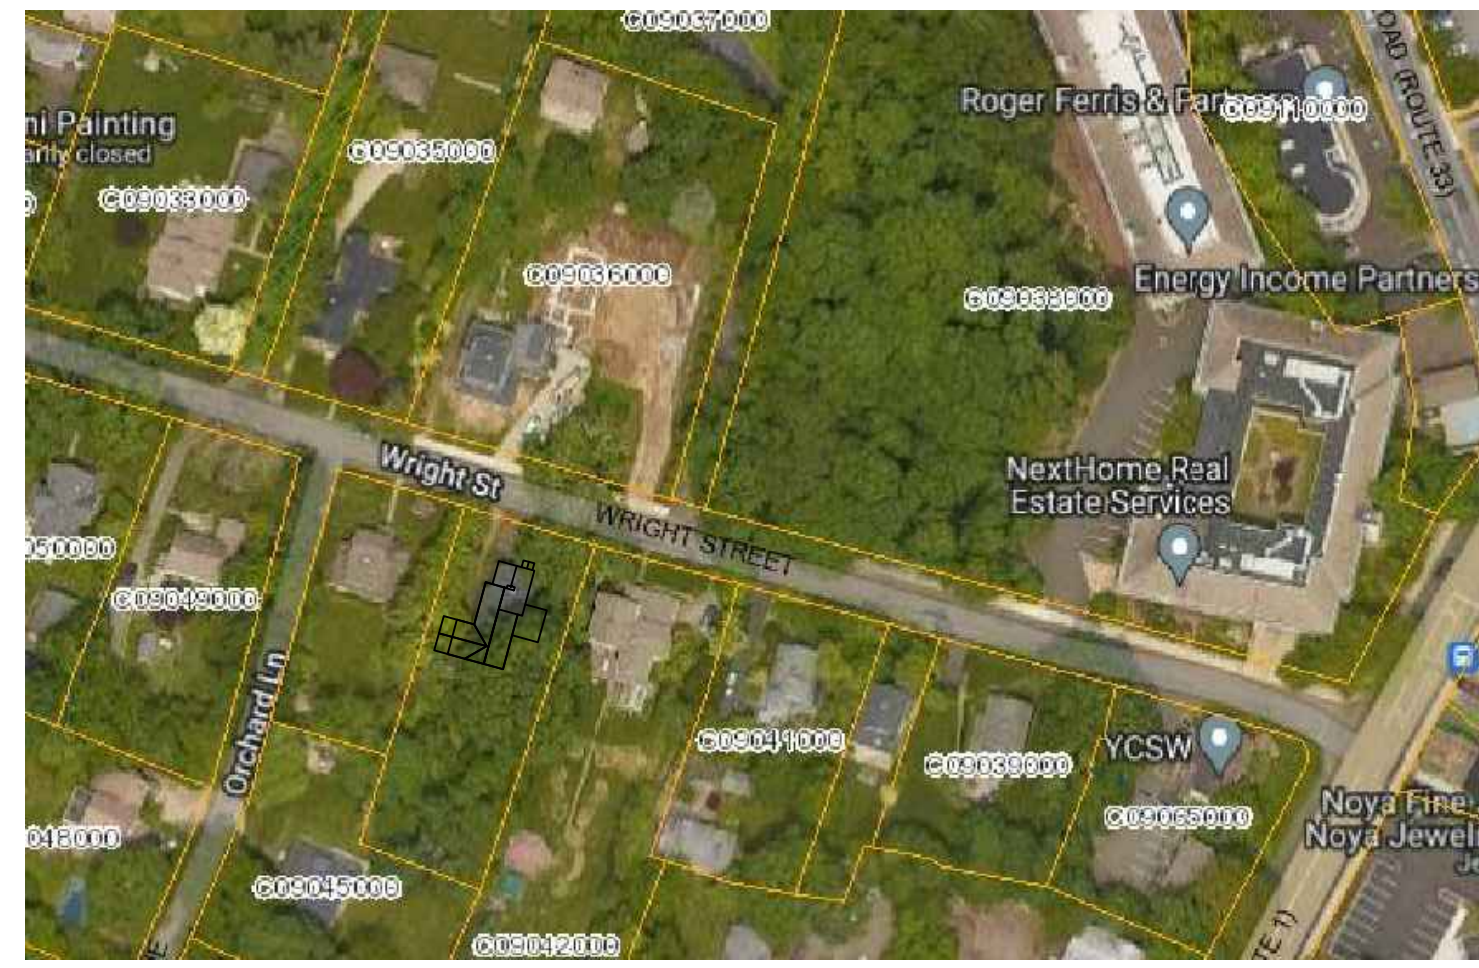

1 EXISTING FRONT ELEVATION
1/4"=1'-0"



2 PROPOSED FRONT ELEVATION
1/4"=1'-0"

LEFORT ASSOCIATES
24 WARD LANE
STAMFORD, CT 06907
www.lefortassociates.com

ADDITION & RENOVATIONS:

FRANK ZMUDA

41 WRIGHT ROAD
WESTPORT, CT 06460


SCALE:
AS NOTED

DRAWN BY:
LEL

DATE:
2022 OCTOBER 24

PROJECT NO.
2216

PHASE PR
PR-1

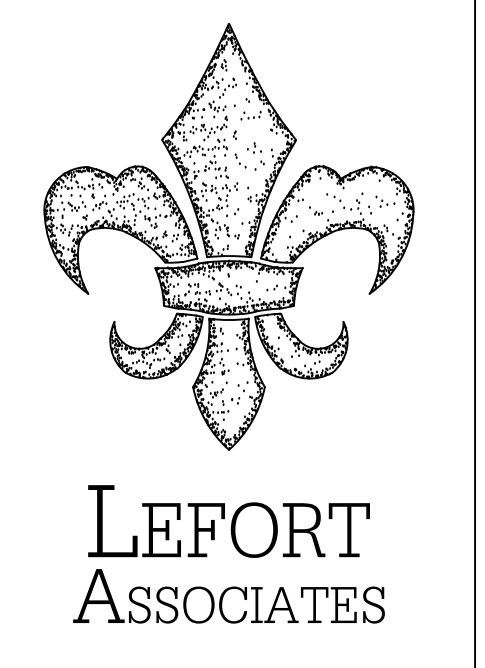

REVISIONS



1 PROPOSED FRONT ELEVATION
3/16"=1'-0"



2 PROPOSED SIDE ELEVATION
3/16"=1'-0"



3 EXISTING FRONT ELEVATION
3/16"=1'-0"



4 EXISTING SIDE ELEVATION
3/16"=1'-0"

LEFORT ASSOCIATES
24 WARD LANE
STAMFORD, CT 06907
www.lefortassociates.com

ADDITION &
RENOVATIONS:

FRANK ZMUDA

41 WRIGHT ROAD
WESTPORT, CT 06460


SCALE:
AS NOTED

DRAWN BY:
LEL

DATE:
2022 OCTOBER 24

PROJECT NO.
2216

PHASE PR
PR-2

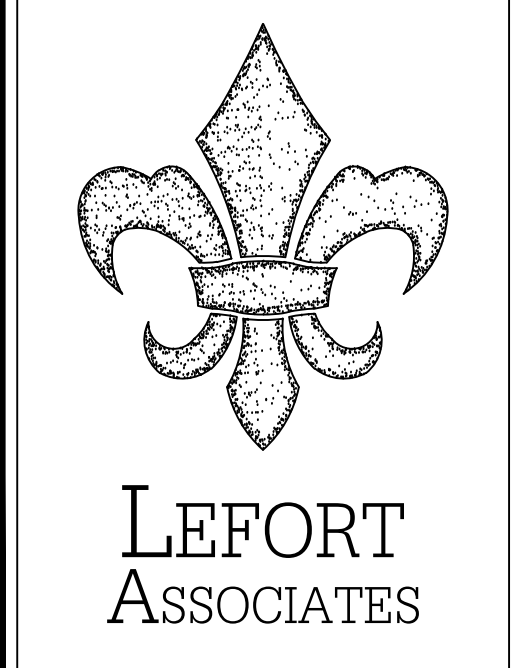

REVISIONS



1 PROPOSED REAR ELEVATION
3/16"=1'-0"



2 PROPOSED SIDE ELEVATION
3/16"=1'-0"



3 EXISTING REAR ELEVATION
3/16"=1'-0"



4 EXISTING SIDE ELEVATION
3/16"=1'-0"

LEFORT ASSOCIATES
24 WARD LANE
STAMFORD, CT 06907
www.lefortassociates.com

ADDITION &
RENOVATIONS:

FRANK ZMUDA

41 WRIGHT ROAD
WESTPORT, CT 06460


SCALE:
AS NOTED

DRAWN BY:
LEL

DATE:
2022 OCTOBER 24



PROJECT NO.
2216

PHASE PR
PR-3

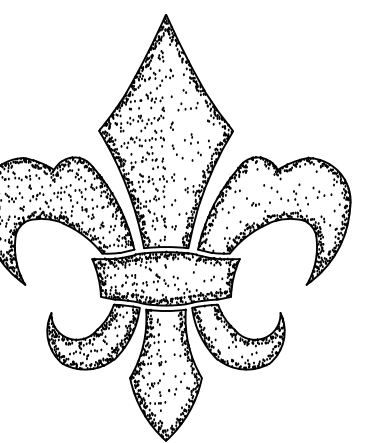

LEFORT
ASSOCIATES

REVISIONS

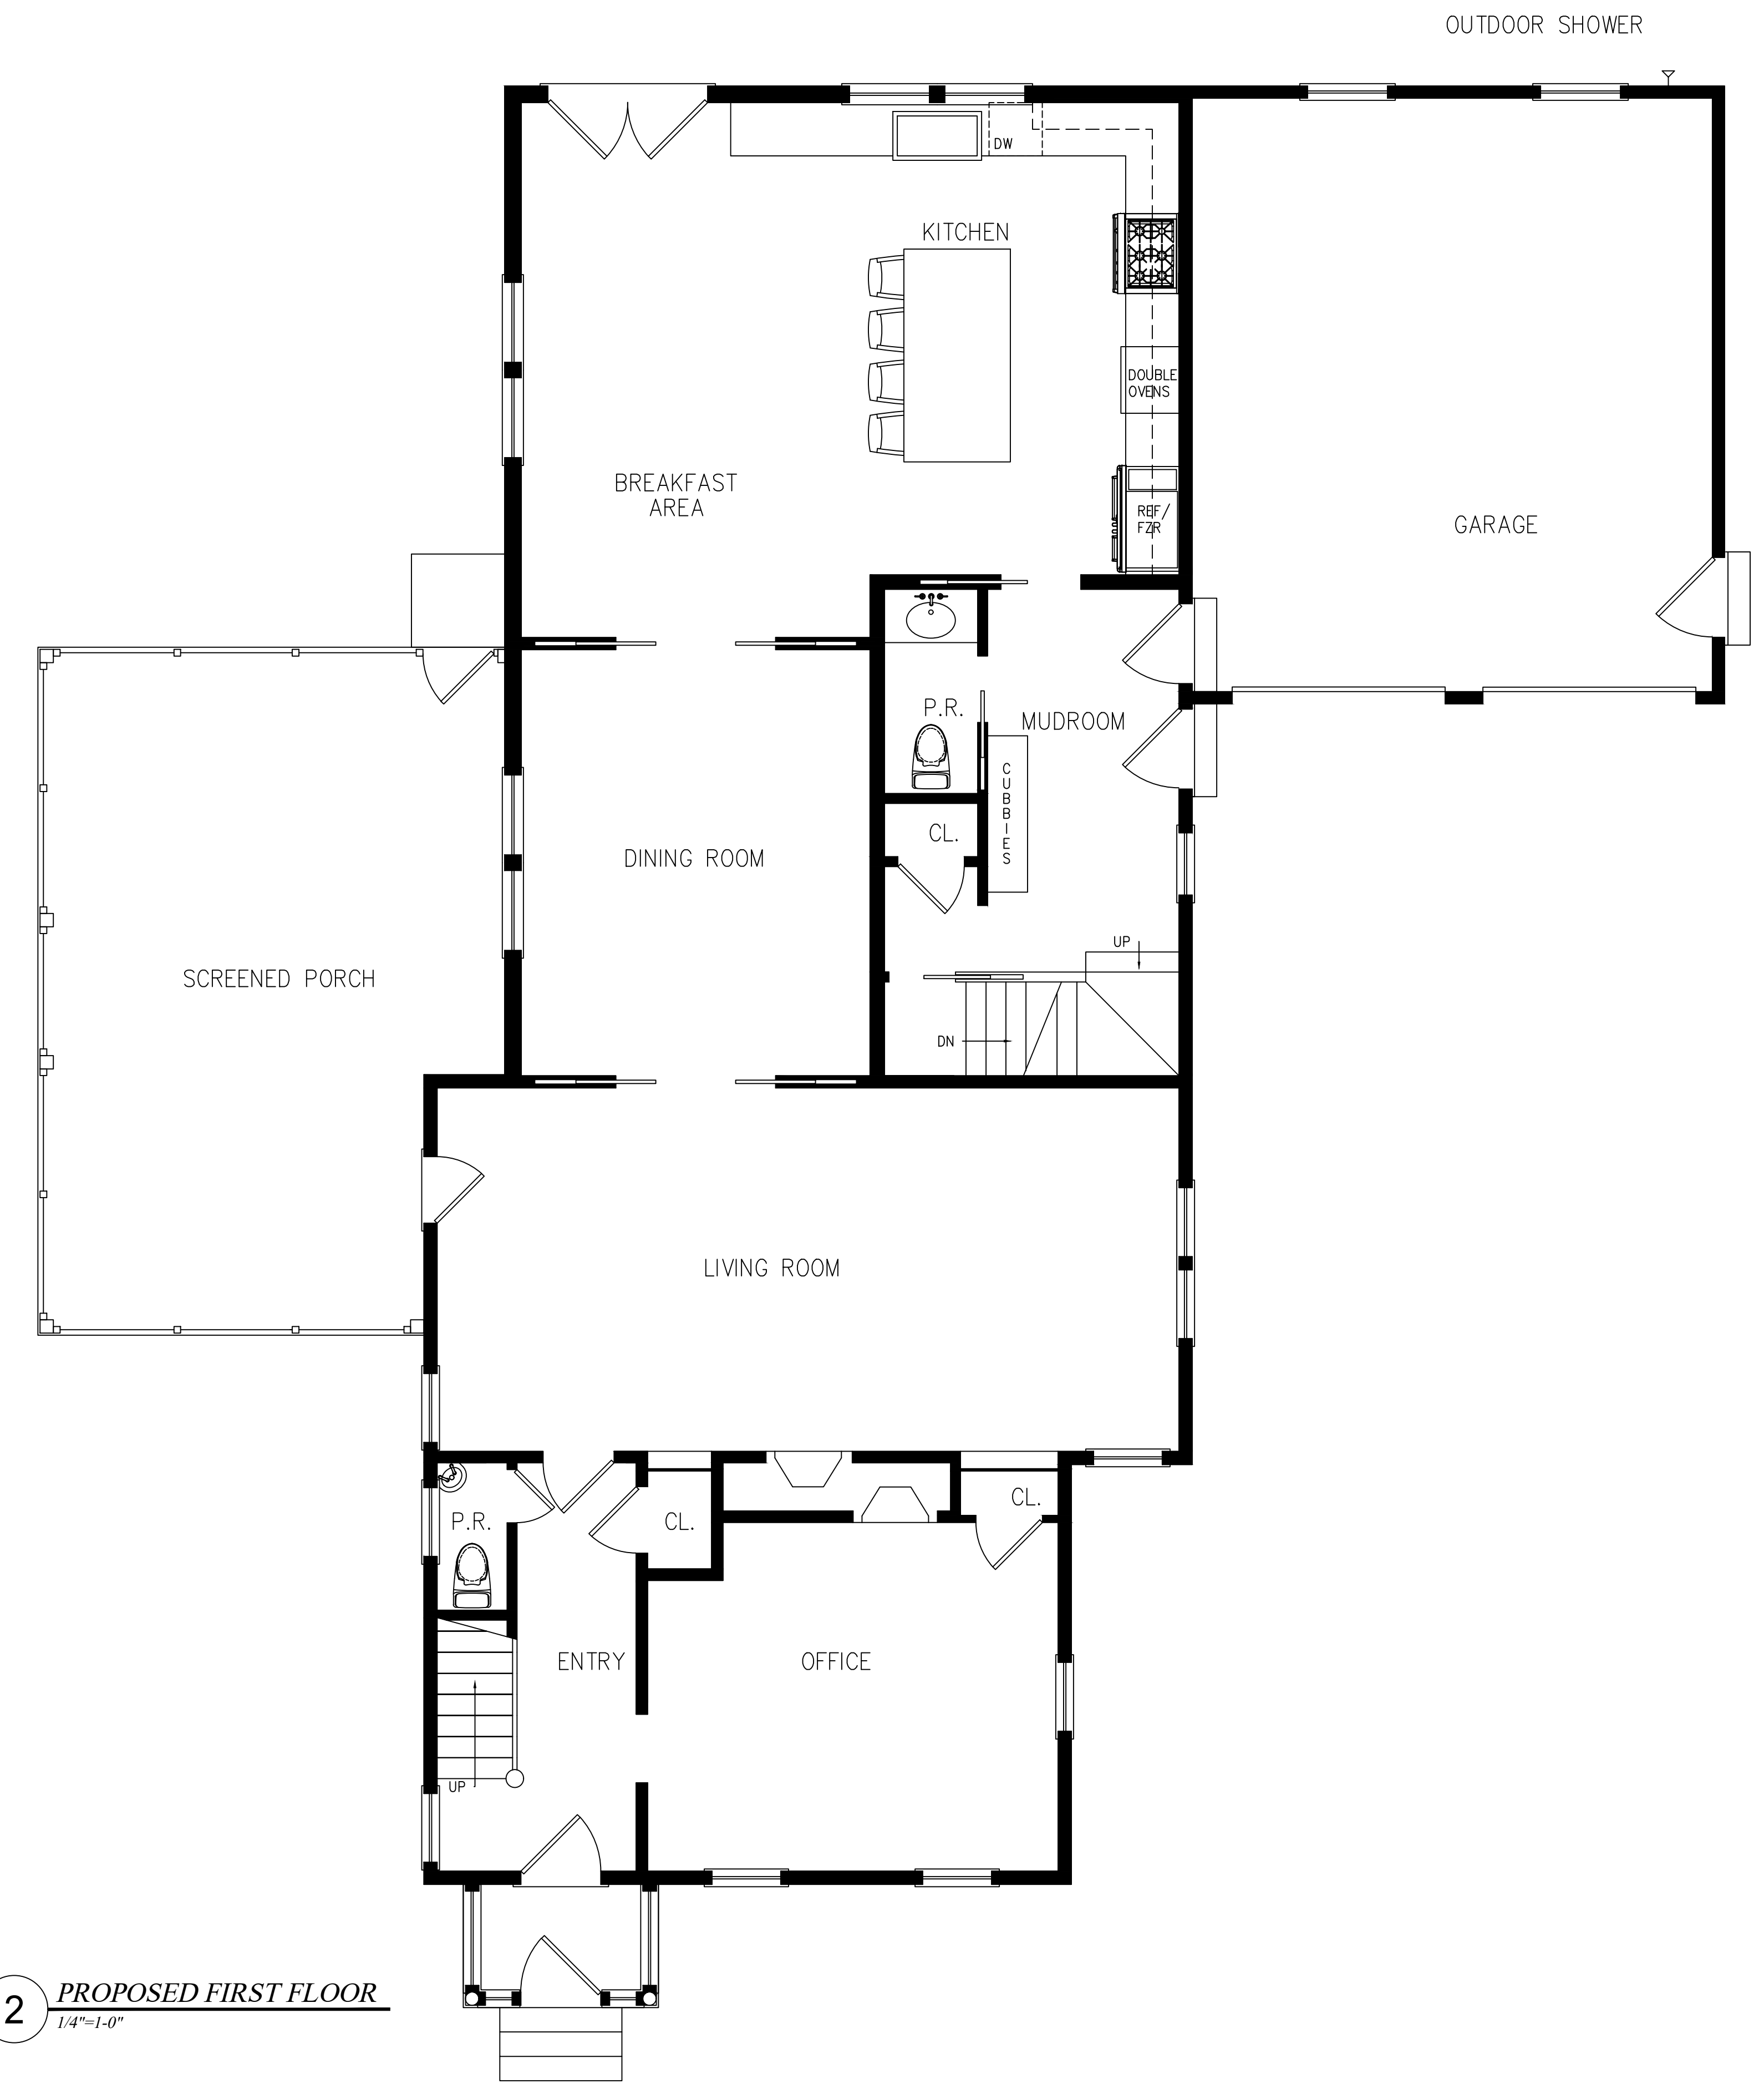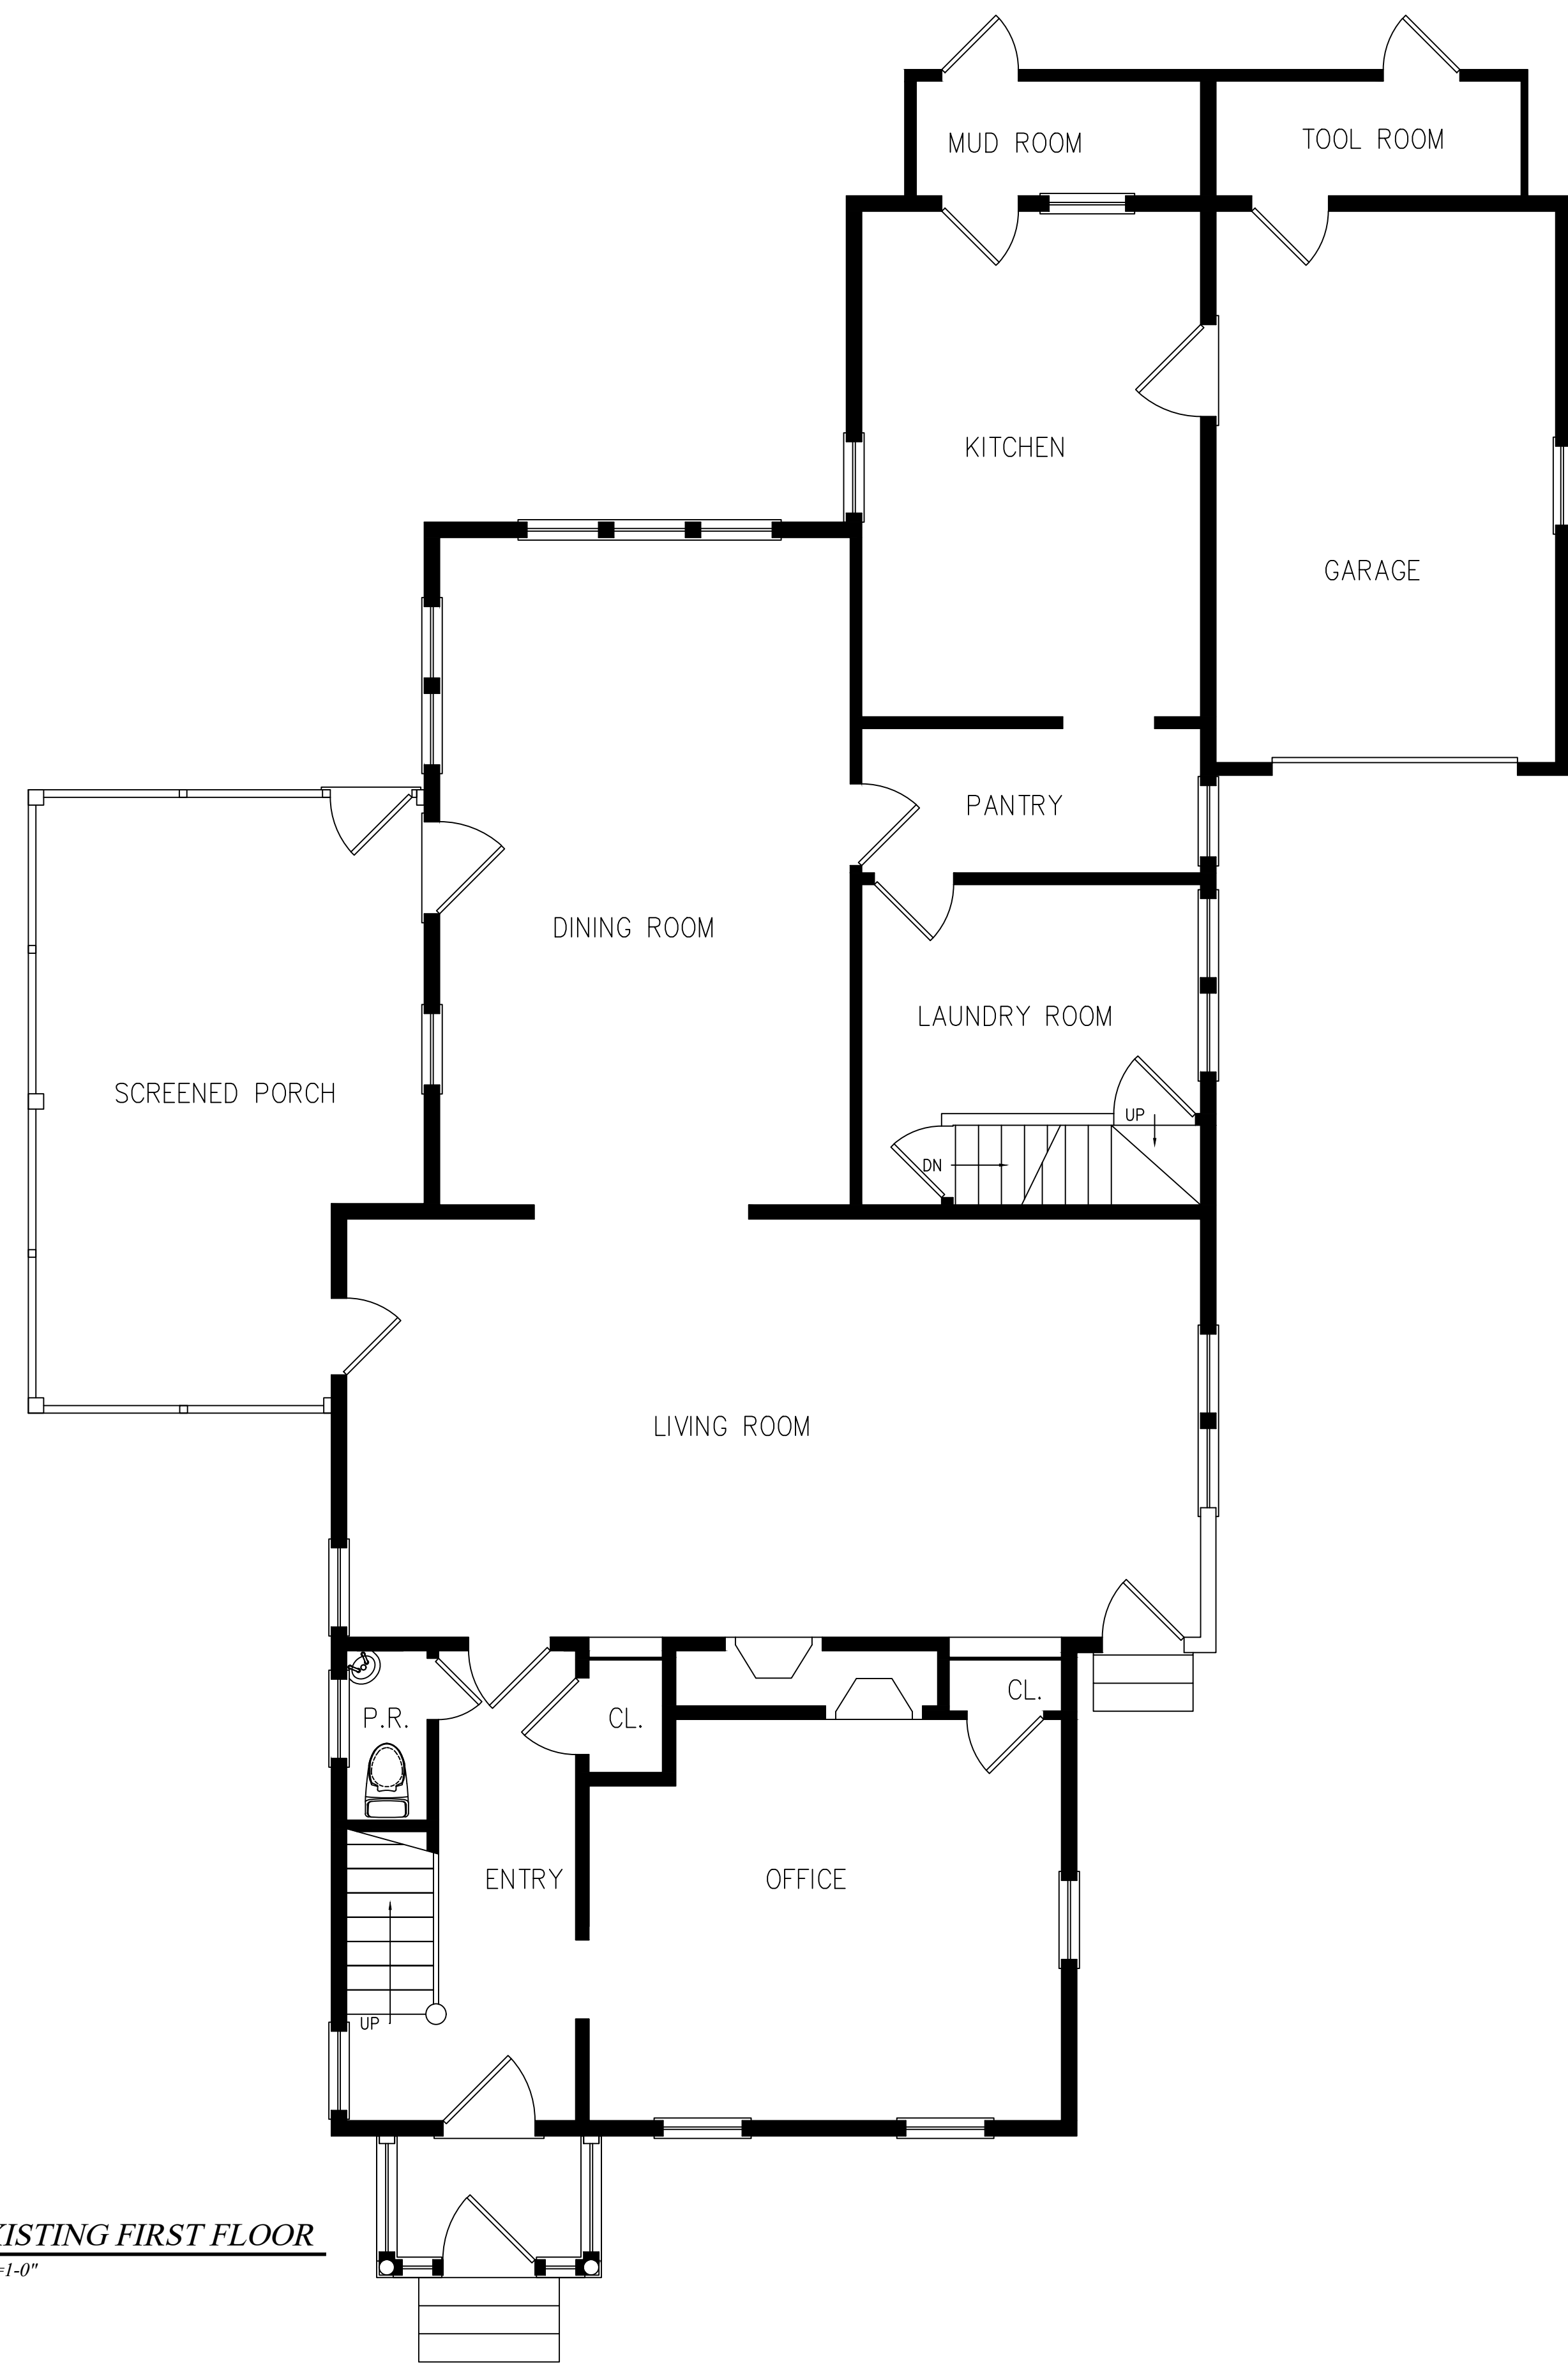

LEFORT ASSOCIATES
24 WARD LANE
STAMFORD, CT 06907
www.lefortassociates.com

ADDITION & RENOVATIONS:

FRANK ZMUDA

41 WRIGHT ROAD
WESTPORT, CT 06460


SCALE:
AS NOTED

DRAWN BY:
LEL


DATE:
2022 OCTOBER 24

PROJECT NO.
2216

PHASE PR
PR-4

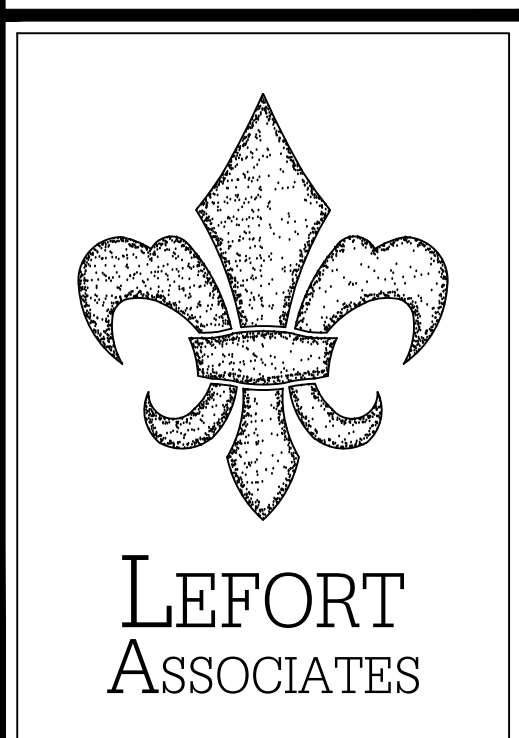

REVISIONS

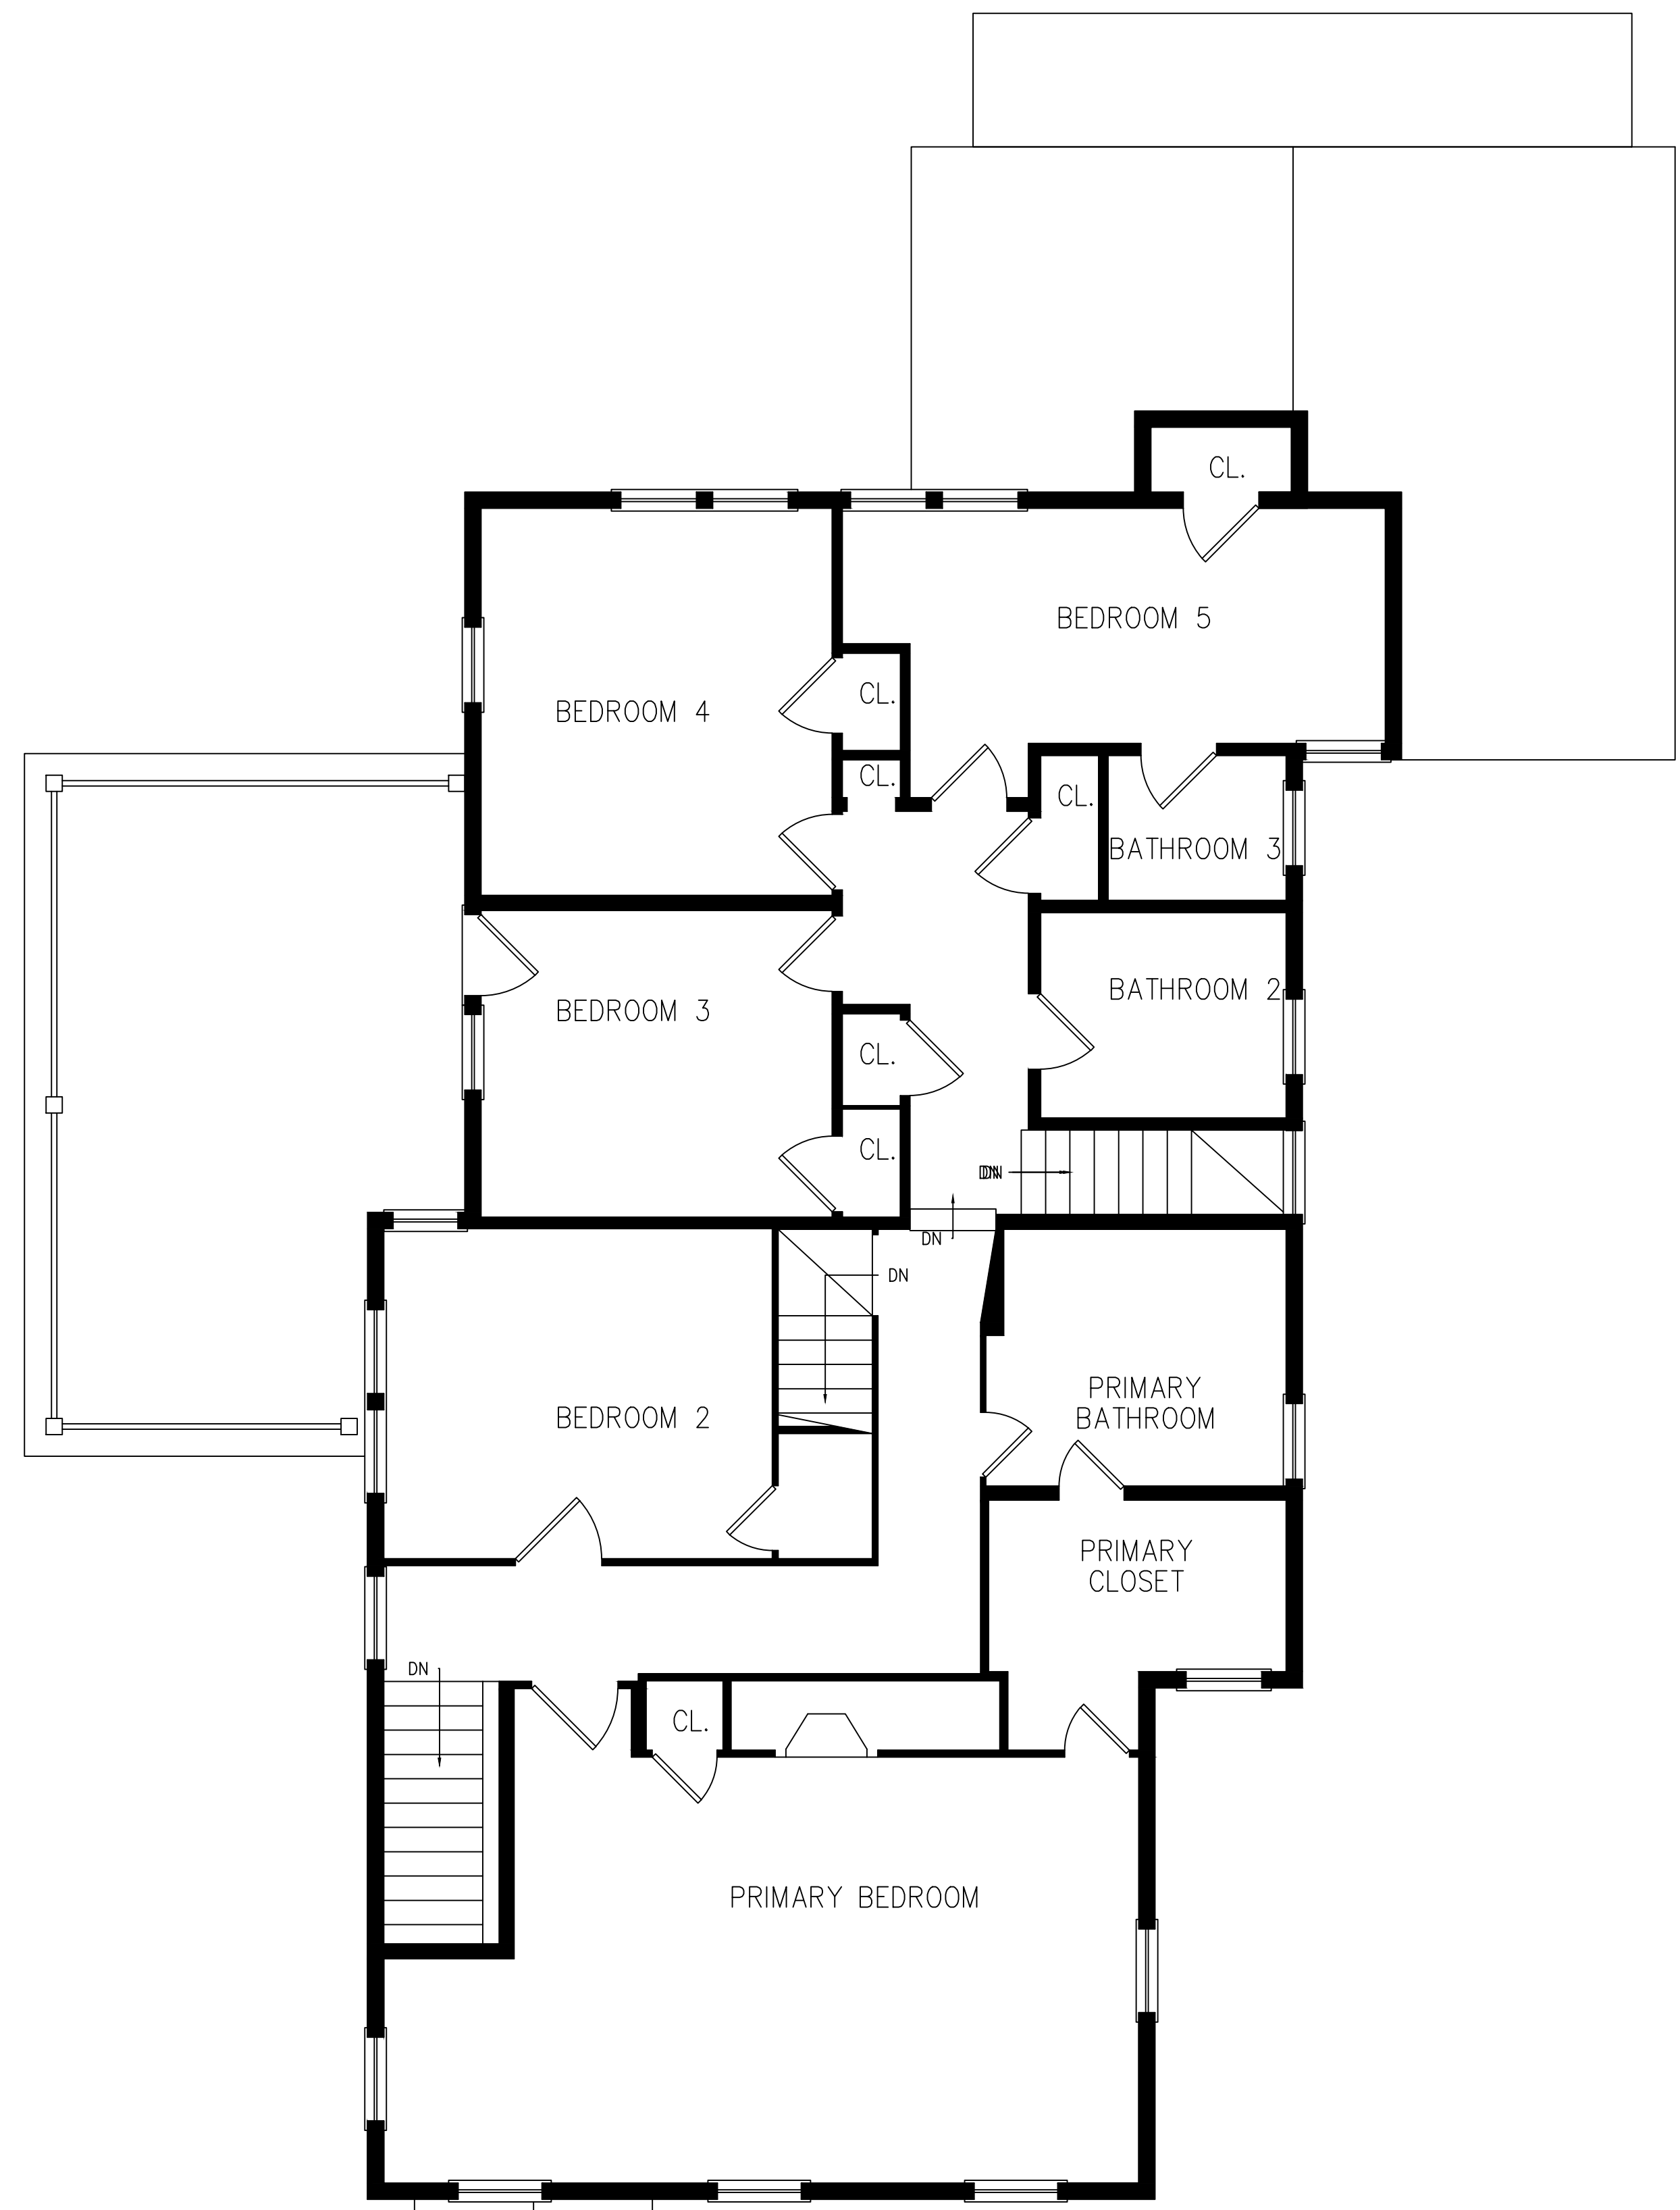

1 **EXISTING SECOND FLOOR**
1/4"=1'-0"



2 **PROPOSED SECOND FLOOR**
1/4"=1'-0"

LEFORT ASSOCIATES
24 WARD LANE
STAMFORD, CT 06907
www.lefortassociates.com

ADDITION & RENOVATIONS:

FRANK ZMUDA

41 WRIGHT ROAD
WESTPORT, CT 06460

SCALE:
AS NOTED

DRAWN BY:
LEL

DATE:
2022 OCTOBER 24

PROJECT NO.
2216

PHASE PR
PR-5

