

CEDAR POINT YACHT CLUB MAINTENANCE DREDGING & SAND RELOCATION

DRAWING LIST	
DWG No.	DRAWING TITLE
1	TITLE SHEET & GENERAL NOTES
2	VICINITY MAP
3	TAX ASSESSOR'S MAP
4	EXISTING SITE PLAN
5	EXISTING PARTIAL PLAN
6	PROPOSED PARTIAL PLAN
7	EXISTING & PROPOSED SECTION 1

GENERAL NOTES

1. THE PURPOSE OF THESE DRAWINGS ARE FOR REGULATORY REVIEW ONLY.
2. VICINITY MAP TAKEN FROM USGS TOPOGRAPHIC MAP SHERWOOD POINT QUADRANGLE, CONNECTICUT- NEW YORK., 7.5 MINUTE SERIES, SHERWOOD POINT, CT, NY 2021 .
3. ELEVATIONS REFERENCE NATIONAL AMERICAN VERTICAL DATUM OF 1988, UNLESS NOTED OTHERWISE.
4. SITE INFORMATION TAKEN FROM A DRAWING TITLED "MAP OF PROPERTY", PREPARED FOR CEDAR POINT YACHT CLUB, BY LAND SURVEYING SERVICED, LLC , DATED 5/18/2012, AND REVISED ON 3/9/2020.
5. SUPPLEMENTARY INFORMATION OBTAINED BY RACE COASTAL ENGINEERING, INC. ON 12/14/2022 AND ONLY REPRESENT THE SITE CONDITIONS AT THAT TIME.
6. TIDAL ELEVATION DATA HAS BEEN TAKEN FROM BENCH MARK SHEET FOR SAUGATUCK RIVER, CT 8468191 FROM THE NATIONAL OCEANIC AND ATMOSPHERIC ADMINISTRATION TIDES AND CURRENTS WEBSITE.

PROJECT TIDAL ELEVATIONS (NAVD 88)	
DATUM	ELEVATION (FT)
COASTAL JURISDICTION LINE (CJL)	+5.3
HIGH TIDE LINE (HTL)	+4.7
MEAN HIGHER HIGH WATER (MHHW)	+3.7
MEAN HIGH WATER (MHW)	+3.3
NAVD 88	0.0
NGVD 29	-1.1
MEAN LOW WATER (MLW)	-3.7
MEAN LOWER LOW WATER (MLLW)	-3.9



Prepared For:
CEDAR POINT YACHT CLUB
1 BLUFF POINT
WESTPORT, CT 06880

Project:
CPYC MAINTENANCE DREDGING &
SAND RELOCATION
1 BLUFF POINT
WESTPORT, CT 06880

SEAL:

DRAFT

Date:	Rev.:
3-27-2023	
Drawn By:	Checked By:
SLB	ADS
Datum:	Scale:
MLW	N/A
Project No.:	Drawing No.:
2022118	1 of 10



VICINITY MAP



611 Access Road Stratford, CT 06615
Tel: 203-377-0663 racecoastal.com

Prepared For:

CEDAR POINT YACHT CLUB
1 BLUFF POINT
WESTPORT, CT 06880

Project:

CPYC MAINTENANCE DREDGING &
SAND RELOCATION
1 BLUFF POINT
WESTPORT, CT 06880

SEAL:

DRAFT

Date:

3-27-2023

Rev.:

Drawn By:

SLB

Checked By:

ADS

Datum:

MLW

Scale:

~1"=2000'

Project No.:

2022118

Drawing No.:

2 of 10

ALL RIGHTS RESERVED.

©2022 RACE COASTAL ENGINEERING, INC.

NOT FOR CONSTRUCTION
FOR REGULATORY REVIEW ONLY

NOT VALID WITHOUT ENGINEER'S SEAL



TAX ASSESSOR'S MAP



611 Access Road Stratford, CT 06615
Tel: 203-377-0663 racecoastal.com

Prepared For:

CEDAR POINT YACHT CLUB
1 BLUFF POINT
WESTPORT, CT 06880

Project:

CPYC MAINTENANCE DREDGING &
SAND RELOCATION
1 BLUFF POINT
WESTPORT, CT 06880

SEAL:

DRAFT

Date:

3-27-2023

Rev.:

Drawn By:

SLB

Checked By:

ADS

Datum:

MLW

Scale:

~1"=100'

Project No.:

2022118

Drawing No.:


3 of 10


ALL RIGHTS RESERVED.


©2022 RACE COASTAL ENGINEERING, INC.

NOT FOR CONSTRUCTION
FOR REGULATORY REVIEW ONLY


NOT VALID WITHOUT ENGINEER'S SEAL

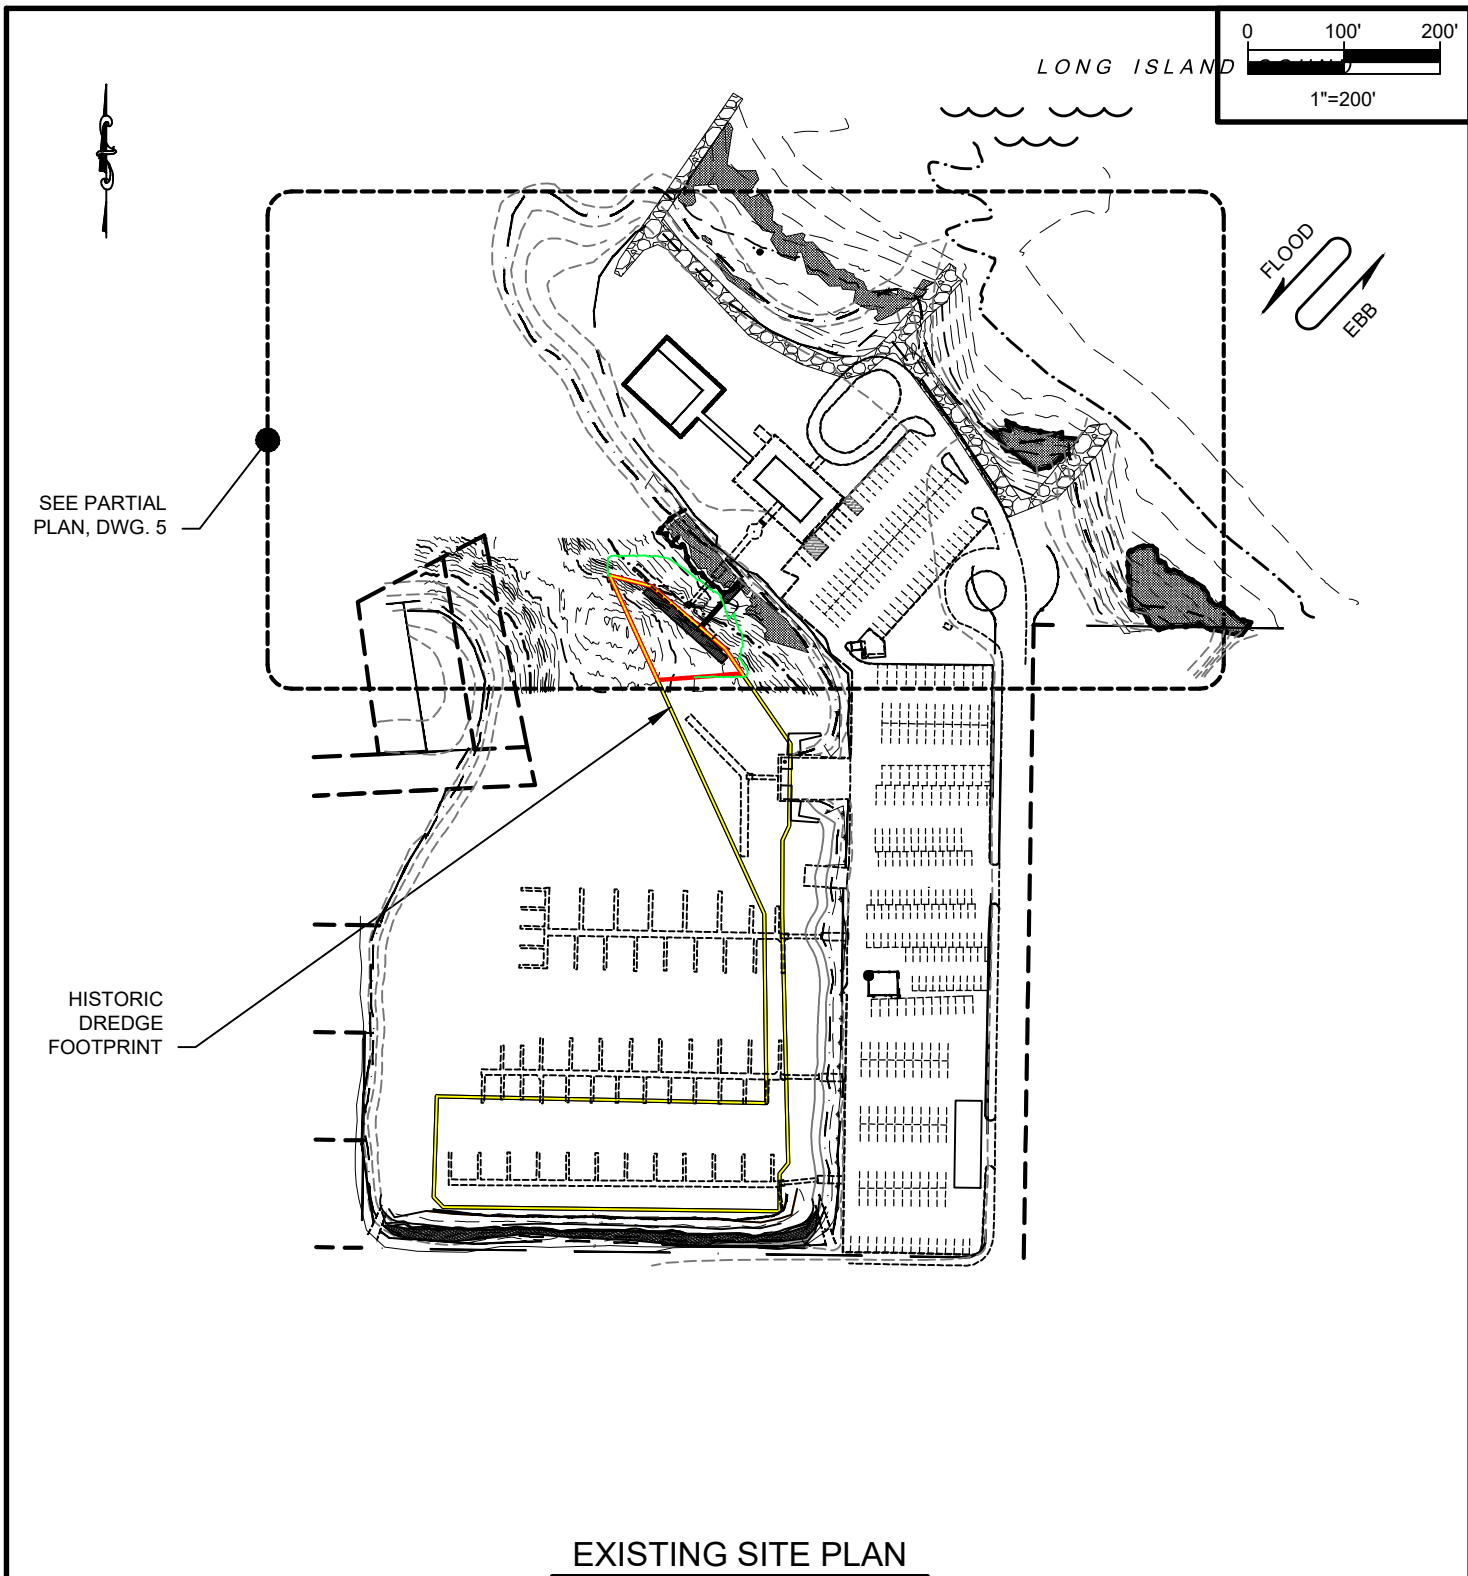

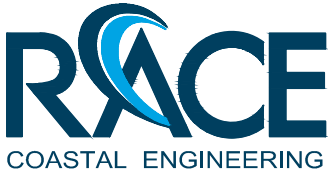 <p>611 Access Road Stratford, CT 06615 Tel: 203-377-0663 racecoastal.com</p>	Prepared For:	SEAL:	Date:	Rev.:
			3-27-2023	
	Project:	<p>DRAFT</p>	Drawn By:	Checked By:
			SLB	ADS
			Datum:	Scale:
		MLW	1"=200'	
		Project No.:	Drawing No.:	
		2022118	4 of 10	

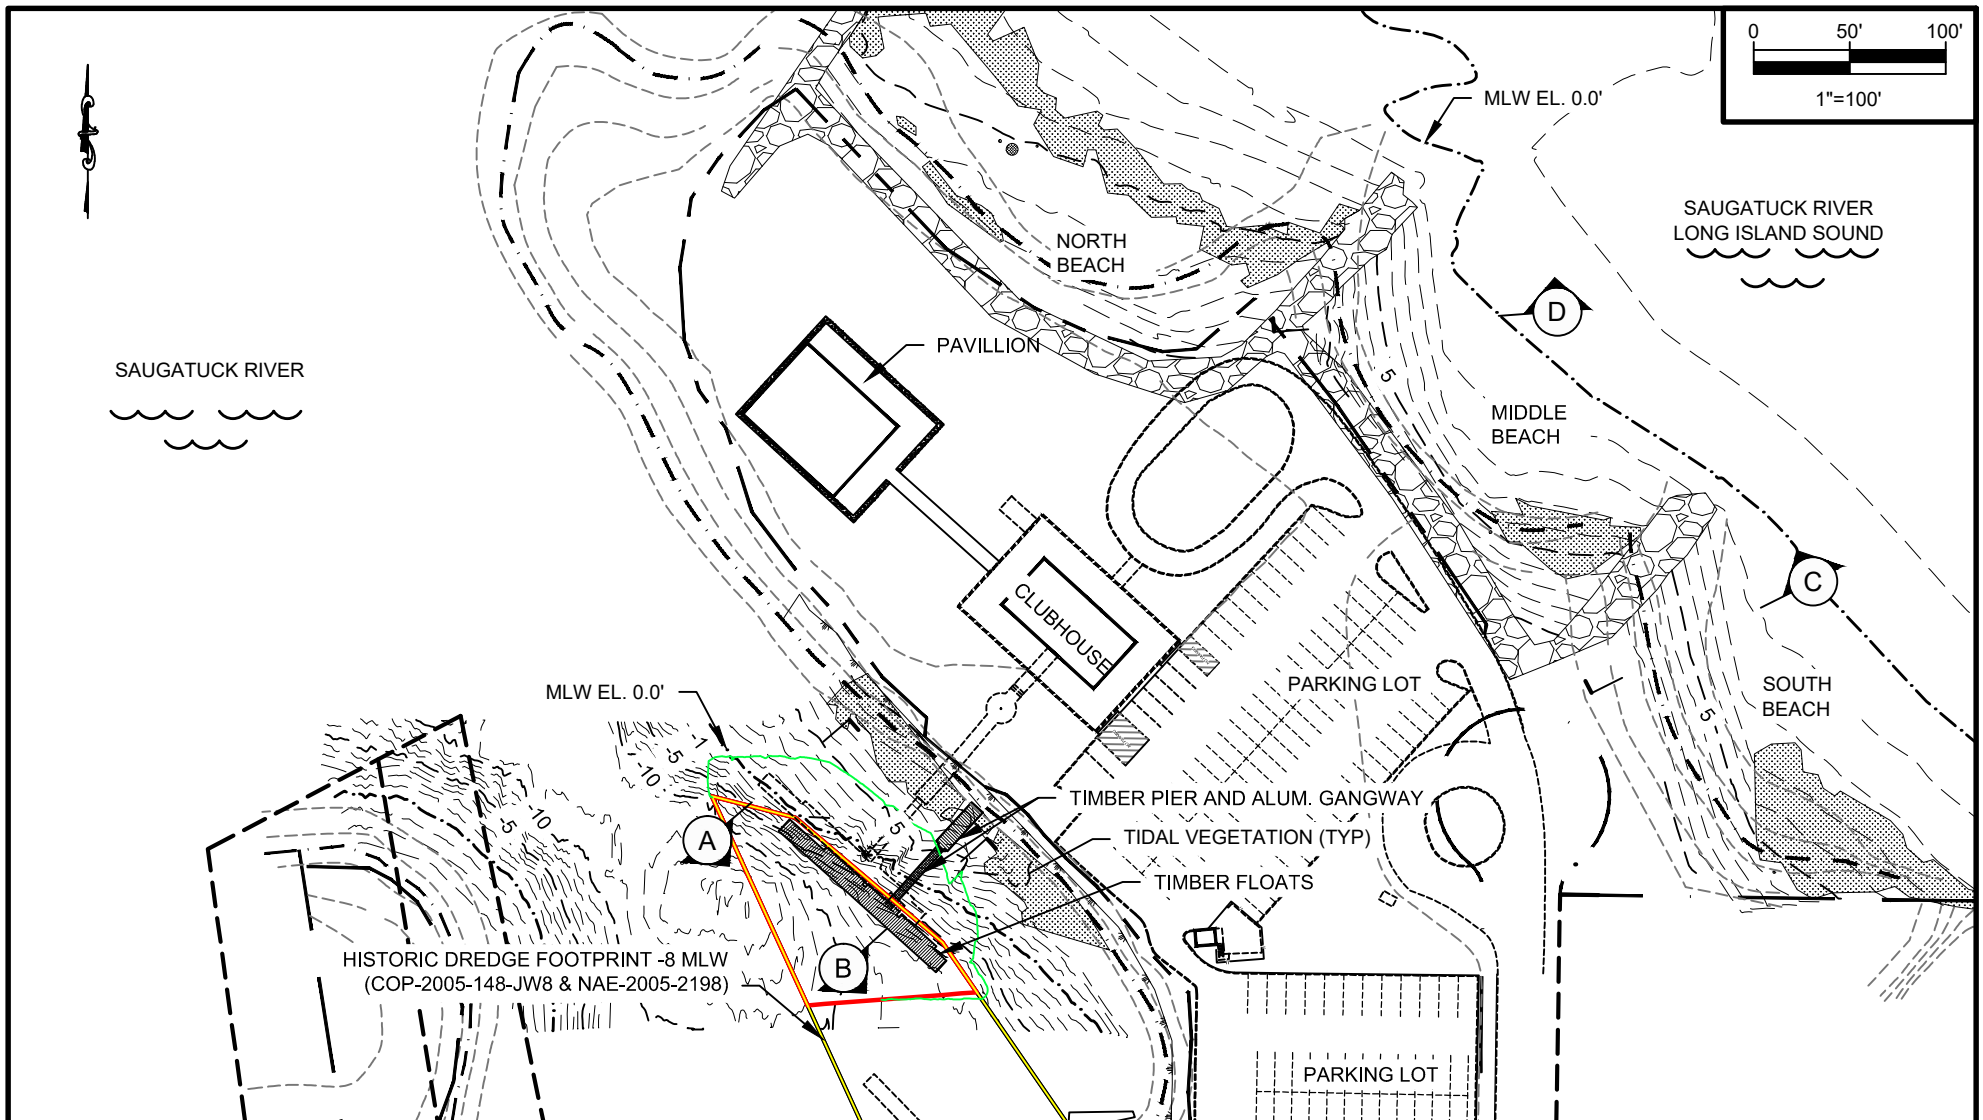

PARTIAL SITE PLAN

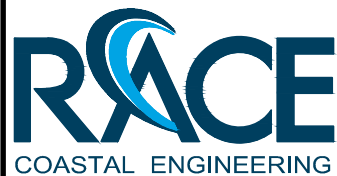

611 Access Road Stratford, CT 06615
Tel: 203-377-0663 racecoastal.com

ALL RIGHTS RESERVED.
©2022 RACE COASTAL ENGINEERING, INC.

Prepared For:

CEDAR POINT YACHT CLUB
1 BLUFF POINT
WESTPORT, CT 06880

Project:

CPYC MAINTENANCE DREDGING &
SAND RELOCATION
1 BLUFF POINT
WESTPORT, CT 06880

SEAL:

DRAFT

Date:

3-27-2023

Drawn By:

SLB

Datum:

MLW

Project No.:

2022118

Rev.:

Checked By:

ADS

Scale:


1"=100'

Drawing No.:


5 of 10

NOT VALID WITHOUT ENGINEER'S SEAL

NOT FOR CONSTRUCTION
FOR REGULATORY REVIEW ONLY

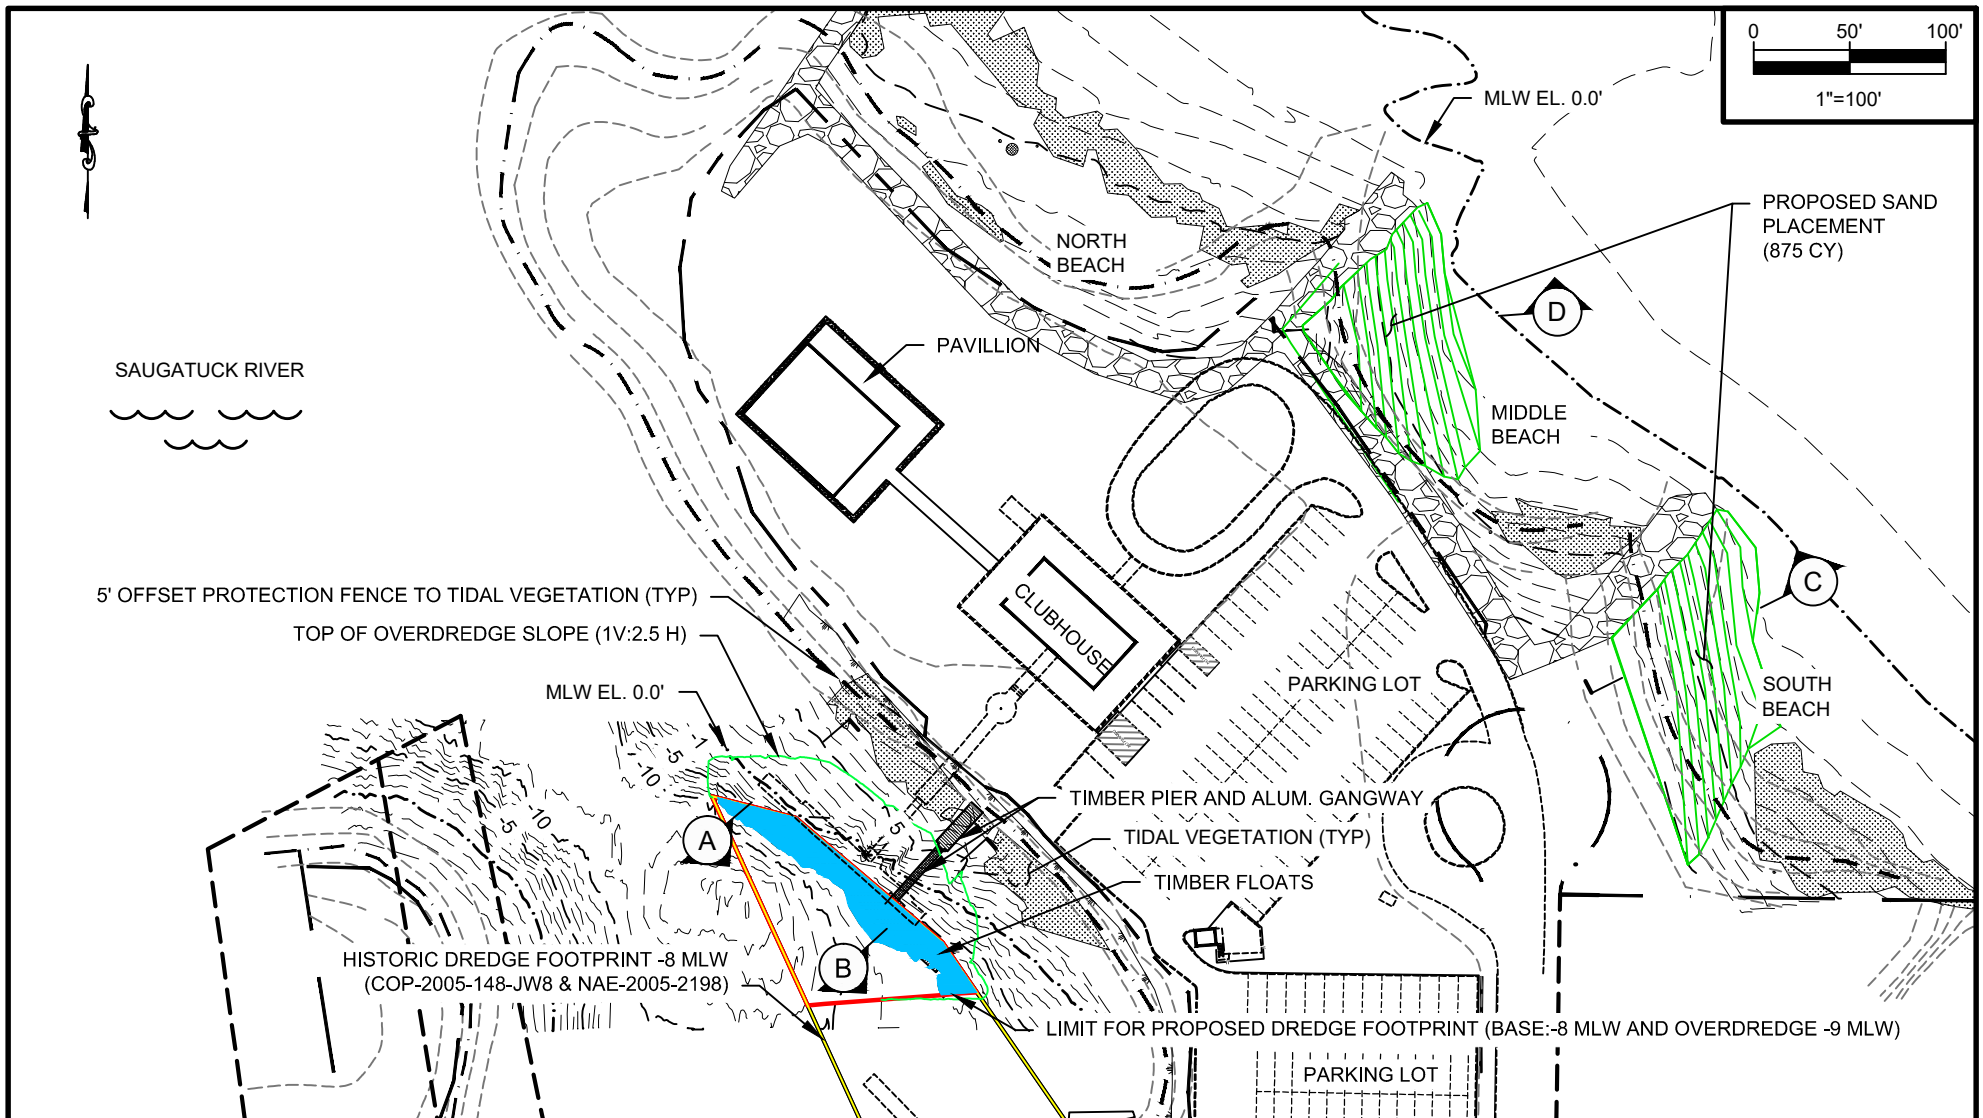

PROPOSED PARTIAL PLAN

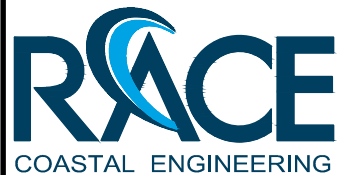

611 Access Road Stratford, CT 06615
Tel: 203-377-0663 racecoastal.com

ALL RIGHTS RESERVED.
©2022 RACE COASTAL ENGINEERING, INC.

Prepared For:

CEDAR POINT YACHT CLUB
1 BLUFF POINT
WESTPORT, CT 06880

Project:

CPYC MAINTENANCE DREDGING &
SAND RELOCATION
1 BLUFF POINT
WESTPORT, CT 06880

SEAL:

DRAFT

Date:

3-27-2023

Drawn By:

SLB

Datum:

MLW

Project No.:

2022118

Rev.:

Checked By:

ADS

Scale:



1"=100'

Drawing No.:


6 of 10

NOT FOR CONSTRUCTION
FOR REGULATORY REVIEW ONLY

NOT VALID WITHOUT ENGINEER'S SEAL

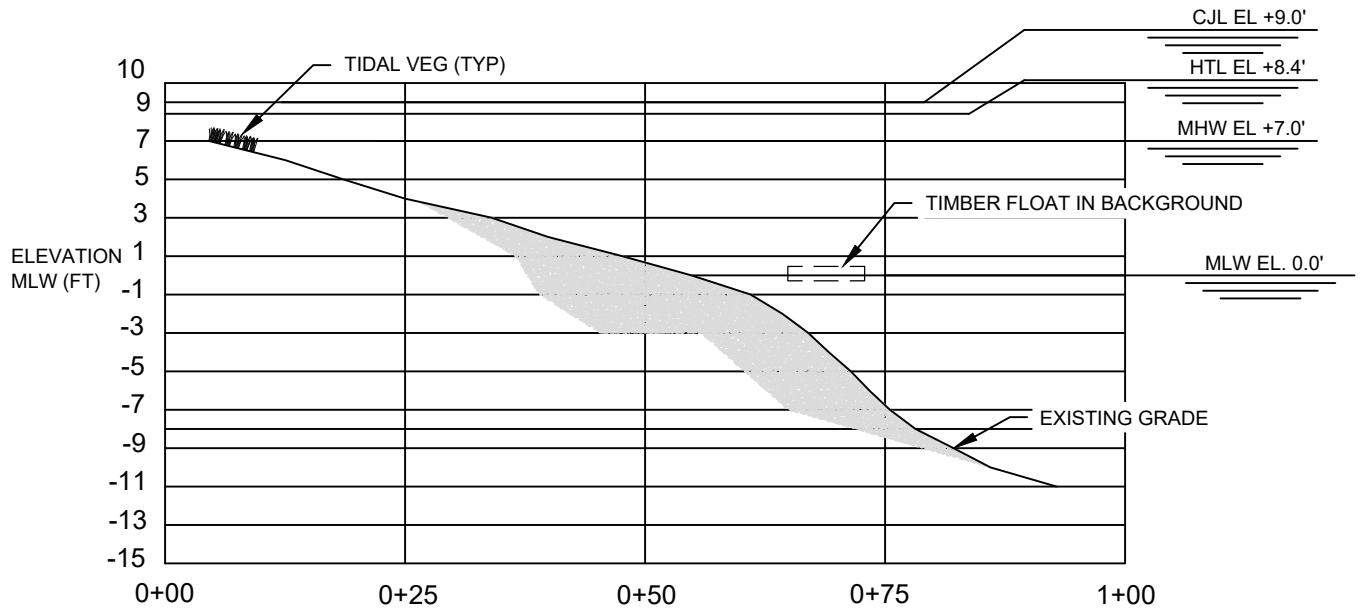 

EXISTING SECTION A

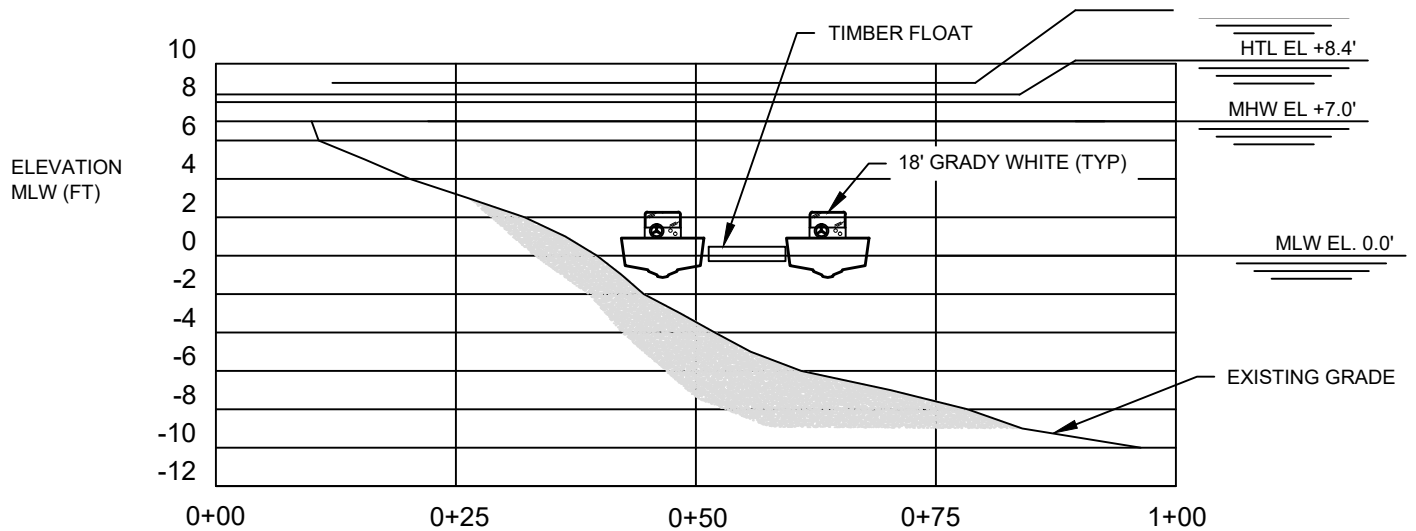

EXISTING SECTION B



611 Access Road Stratford, CT 06615
Tel: 203-377-0663 racecoastal.com

Prepared For:
CEDAR POINT YACHT CLUB
1 BLUFF POINT
WESTPORT, CT 06880

Project:
CPYC MAINTENANCE DREDGING &
SAND RELOCATION
1 BLUFF POINT
WESTPORT, CT 06880

SEAL:

DRAFT

Date:

3-27-2023

Rev.:

Drawn By:

SLB

Checked By:

ADS

Datum:

MLW

Scale:


1"=30'

Project No.:


2022118

Drawing No.:

7 of 10

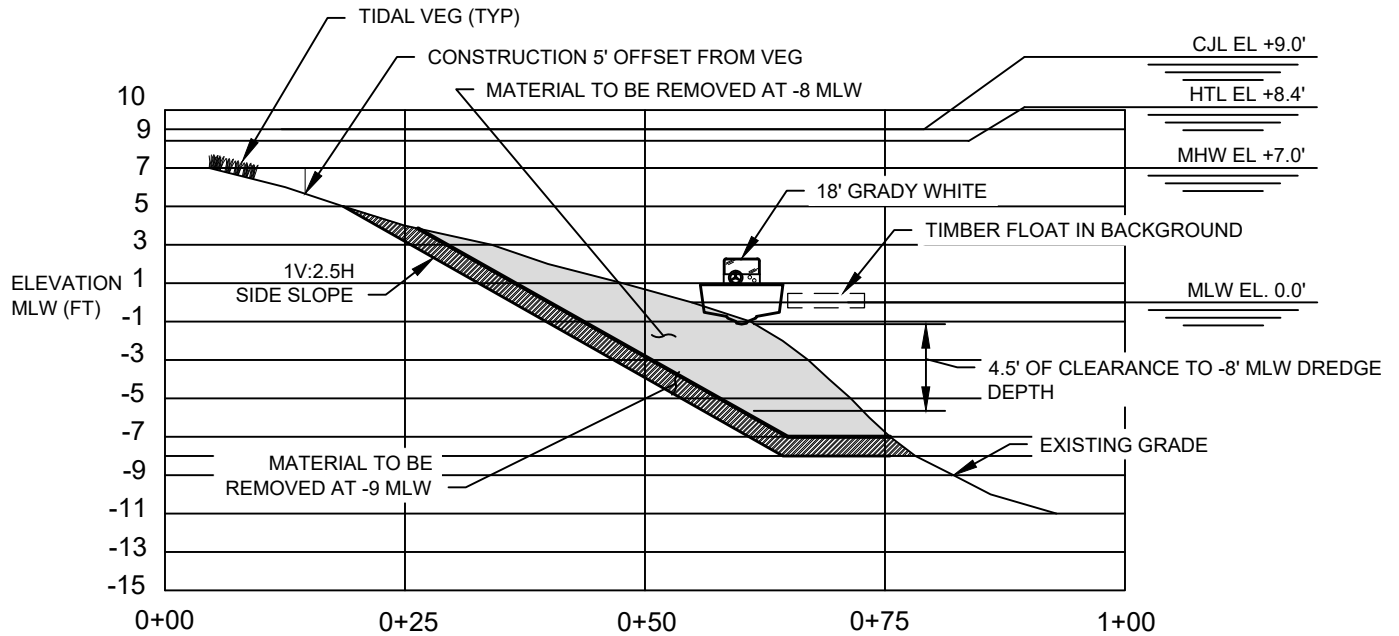


PROPOSED SECTION A

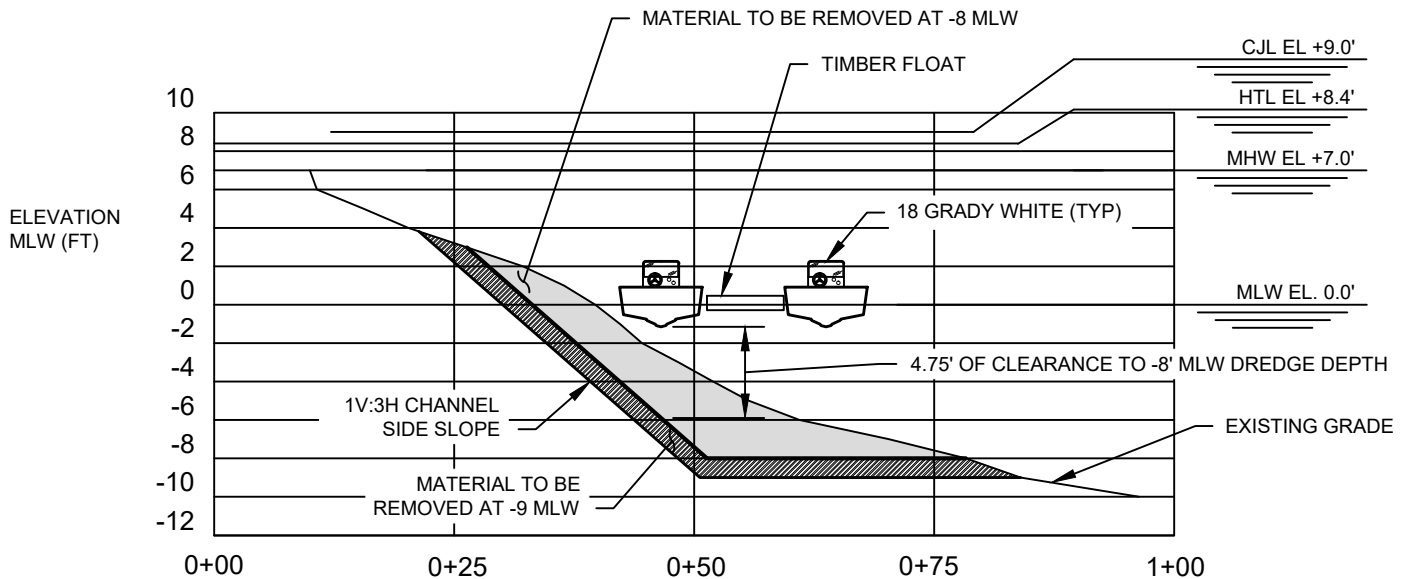

PROPOSED SECTION B

NOTE:

BASE DREDGE VOLUME= 575 CY
1' OVERDEPTH VOLUME=300 CY
TOTAL DREDGE VOLUME =875 CY

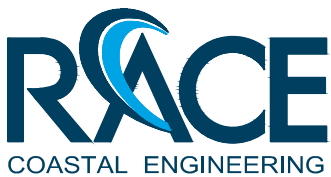

611 Access Road Stratford, CT 06615
Tel: 203-377-0663 racecoastal.com

Prepared For:

CEDAR POINT YACHT CLUB
1 BLUFF POINT
WESTPORT, CT 06880

Project:

CPYC MAINTENANCE DREDGING &
SAND RELOCATION
1 BLUFF POINT
WESTPORT, CT 06880

SEAL:

DRAFT

Date:

3-27-2023

Rev.:

Drawn By:

SLB

Checked By:

ADS

Datum:

MLW

Scale:

1"=30'

Project No.:

2022118

Drawing No.:



8 of 10

ALL RIGHTS RESERVED.


©2022 RACE COASTAL ENGINEERING, INC.

NOT FOR CONSTRUCTION
FOR REGULATORY REVIEW ONLY


NOT VALID WITHOUT ENGINEER'S SEAL

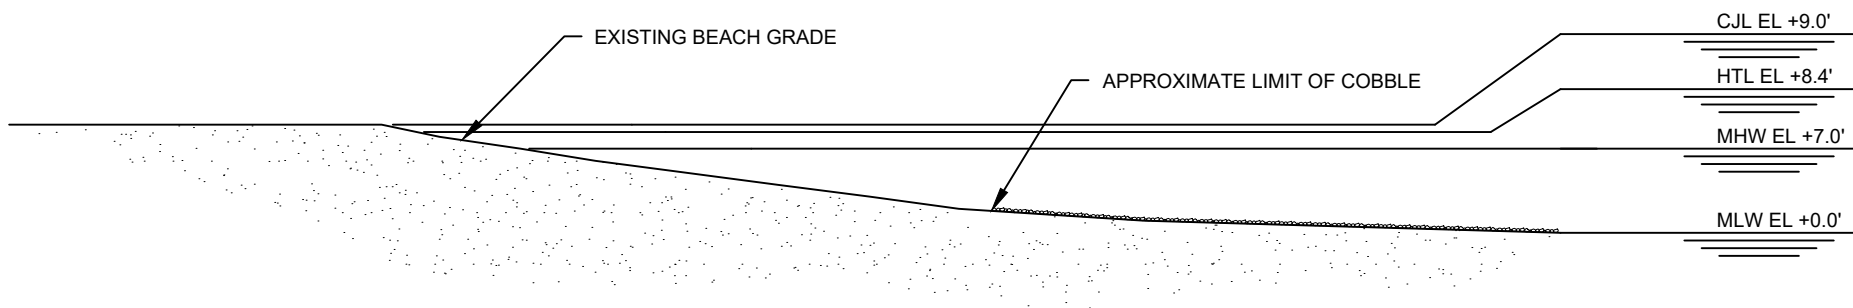 

EXISTING SECTION C

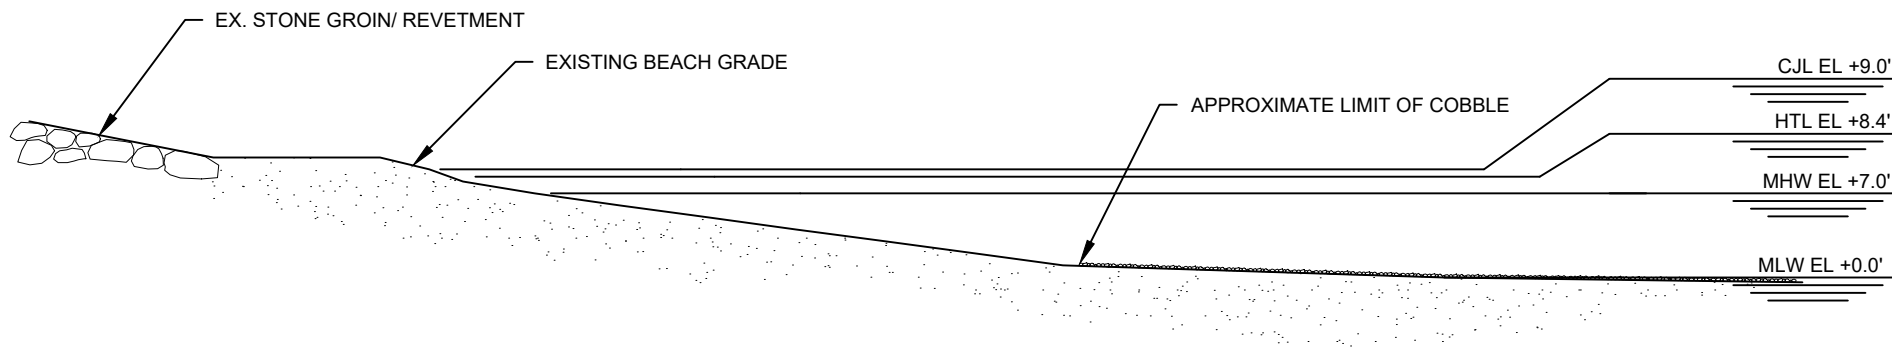

EXISTING SECTION D

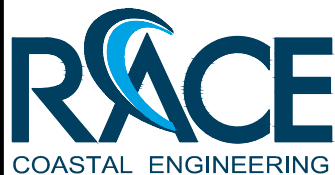

611 Access Road Stratford, CT 06615
Tel: 203-377-0663 racecoastal.com

ALL RIGHTS RESERVED.
©2022 RACE COASTAL ENGINEERING, INC.

Prepared For:
CEDAR POINT YACHT CLUB
1 BLUFF POINT
WESTPORT, CT 06880

Project:
CPYC MAINTENANCE DREDGING &
SAND RELOCATION
1 BLUFF POINT
WESTPORT, CT 06880

NOT FOR CONSTRUCTION
FOR REGULATORY REVIEW ONLY

SEAL:

DRAFT

Date:
3-27-2023

Drawn By:
SLB

Datum:
MLW

Project No.:
2022118



Rev.:

Checked By:
ADS


Scale:
1"=16'

Drawing No.:
9 of 10

NOT VALID WITHOUT ENGINEER'S SEAL

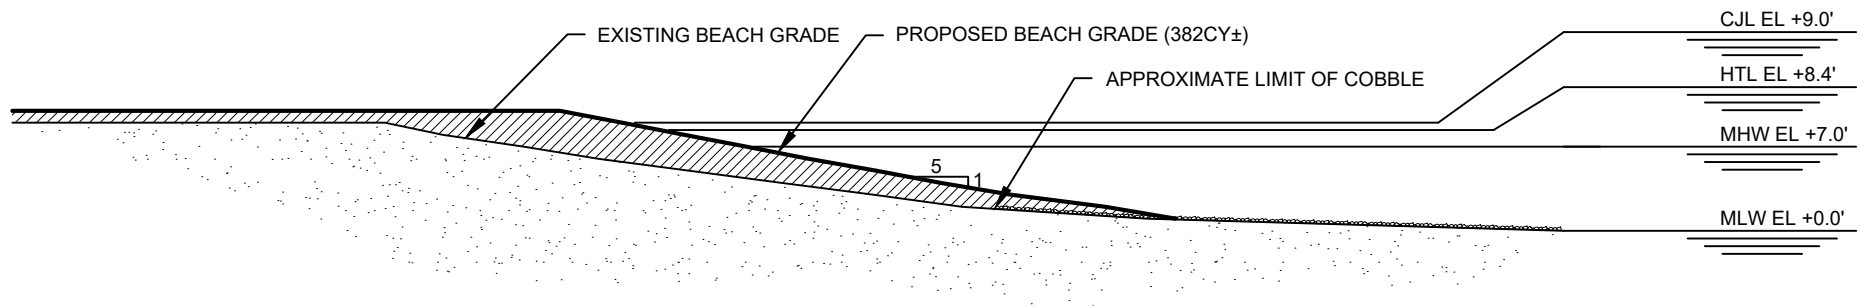 


EXISTING SECTION C

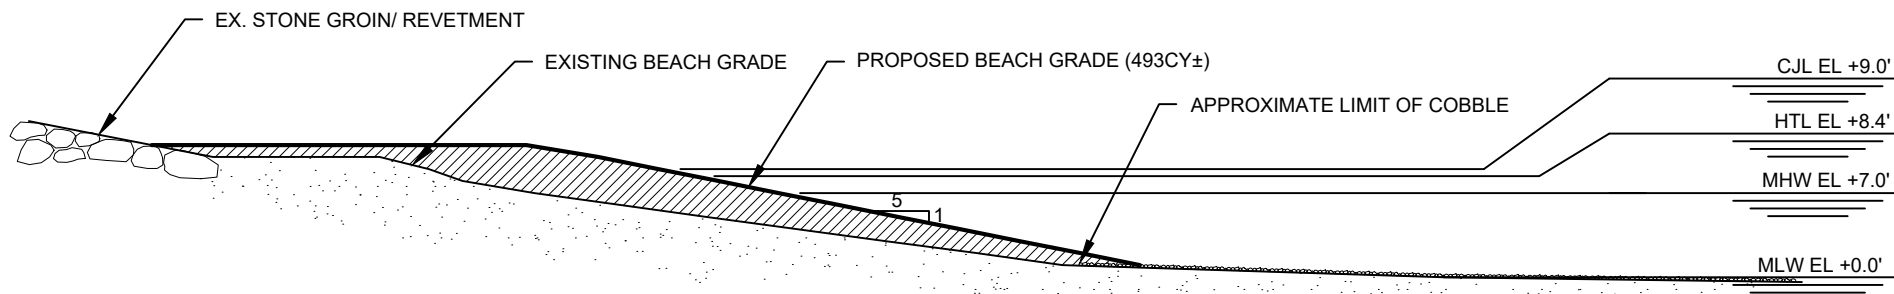

NOTE:

SOUTH BEACH DEPOSIT VOLUME= 382 CY
MIDDLE BEACH DEPOSIT VOLUME=493 CY
TOTAL RELOCATION VOLUME =875 CY

EXISTING SECTION D

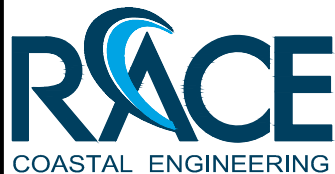

611 Access Road Stratford, CT 06615
Tel: 203-377-0663 racecoastal.com

ALL RIGHTS RESERVED.
©2022 RACE COASTAL ENGINEERING, INC.

Prepared For:
CEDAR POINT YACHT CLUB
1 BLUFF POINT
WESTPORT, CT 06880

Project:
CPYC MAINTENANCE DREDGING &
SAND RELOCATION
1 BLUFF POINT
WESTPORT, CT 06880

NOT FOR CONSTRUCTION
FOR REGULATORY REVIEW ONLY

SEAL:

DRAFT

NOT VALID WITHOUT ENGINEER'S SEAL

Date:	Rev.:
3-27-2023	
Drawn By:	Checked By:
SLB	ADS
Datum:	Scale:
MLW	1"=16'
Project No.:	Drawing No.:
2022118	10 of 10