
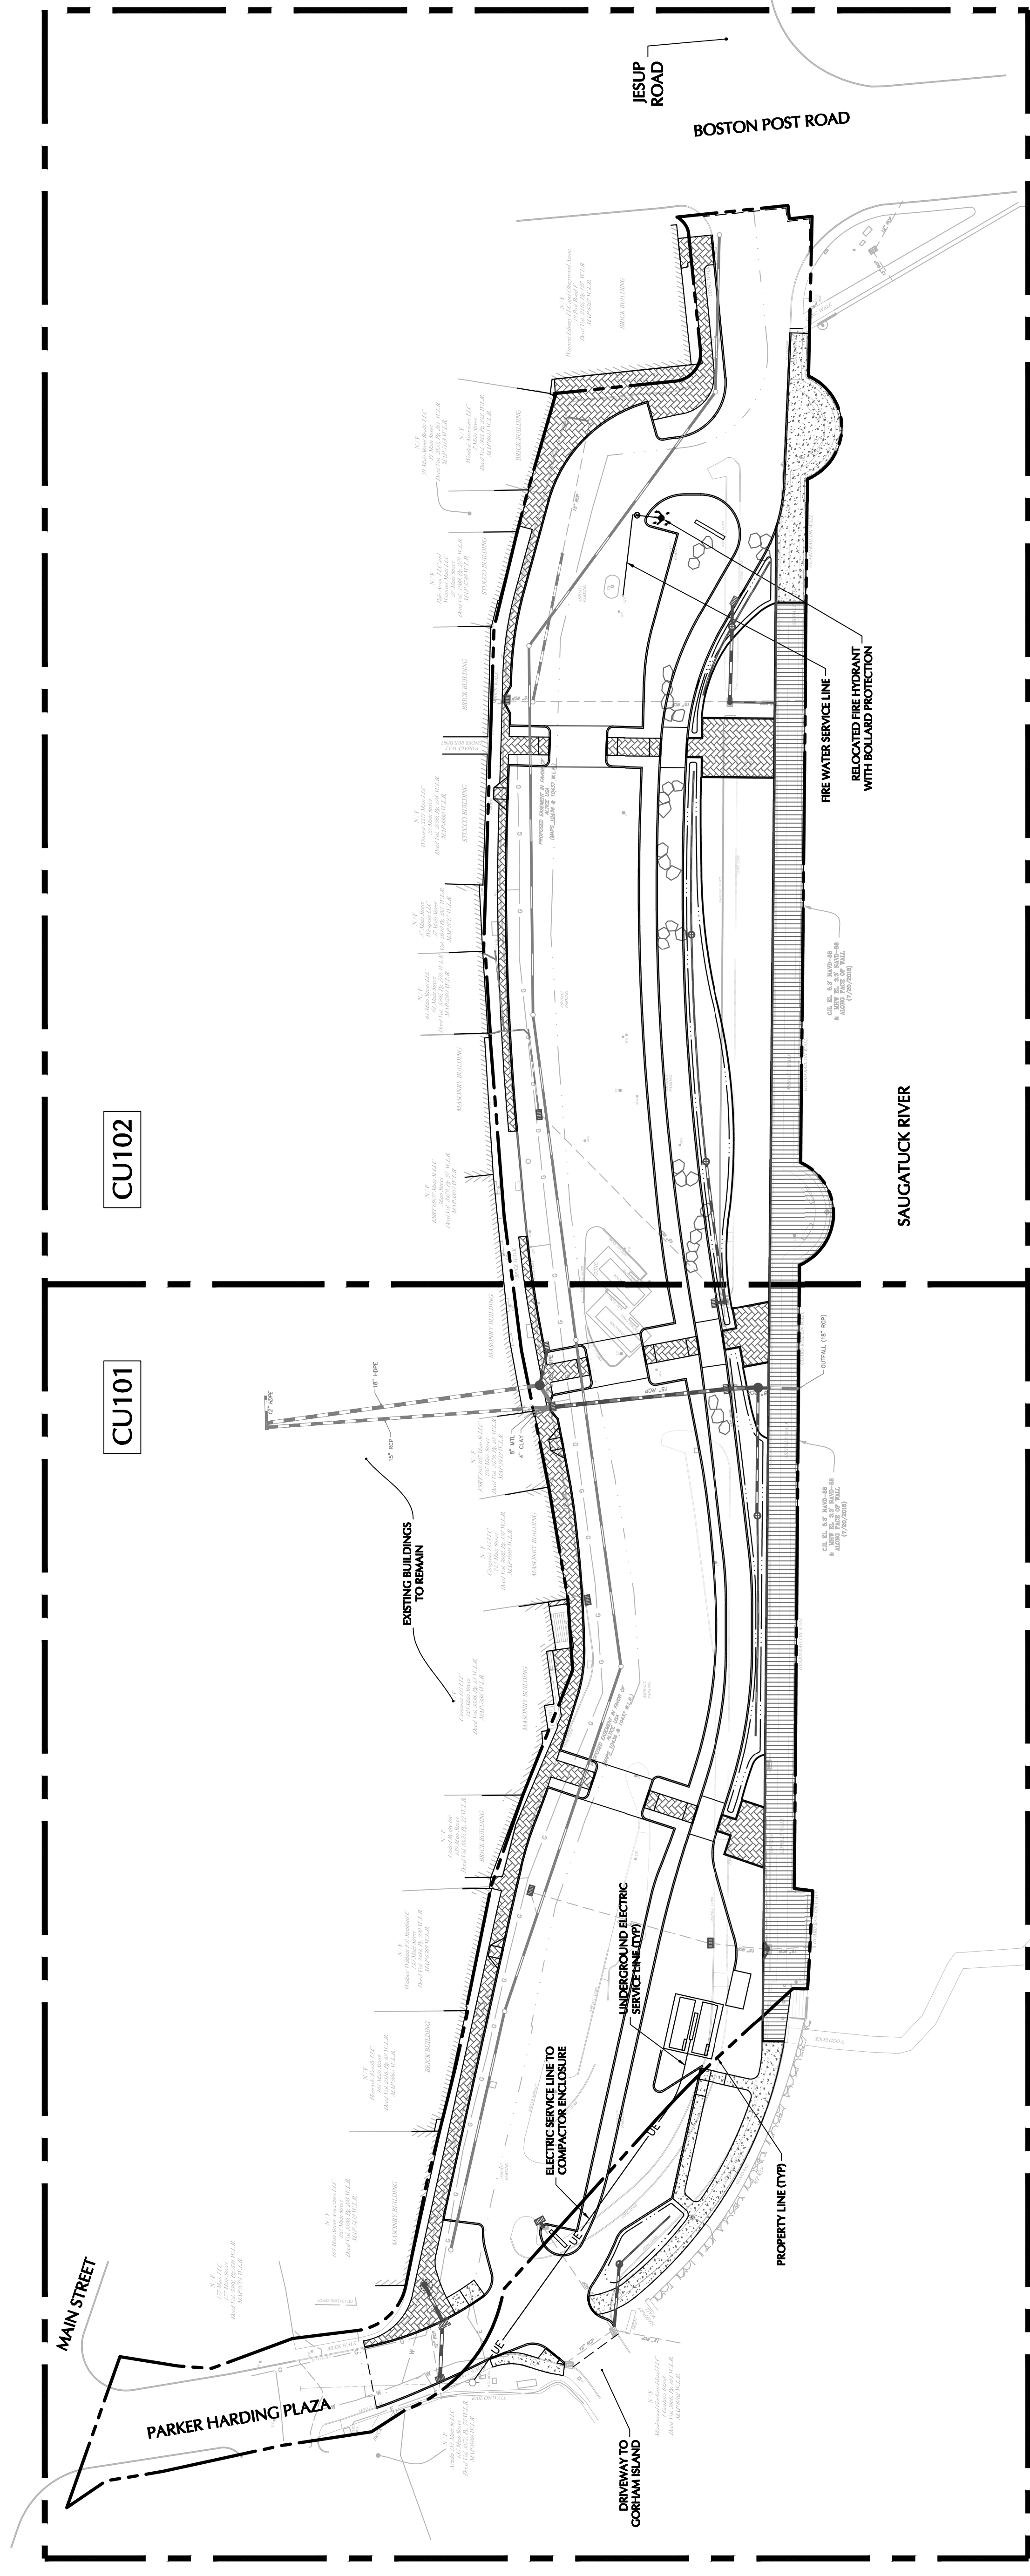


8 7 6 5 4 3 2 1

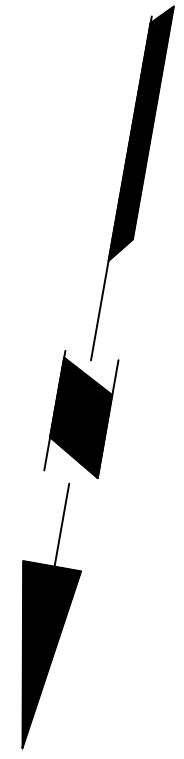



CU102

CU101

Date	Description	No.
Revisions		

LANGAN Langan Engineering and Environmental Services, Inc. 555 Long Wharf Drive New Haven, CT 06511 T: 203.562.5771 F: 203.789.6142 www.langan.com	
Project RECONNECTING THE RIVERFRONT: PARKER HARDING PLAZA	
FAIRFIELD COUNTY WESTPORT CONNECTICUT Drawing Title	
OVERALL UTILITY PLAN	
Project No.	140251201
Date	09/14/2023
Drawn By	CMD
Checked By	DTG
Drawing No.	CU100

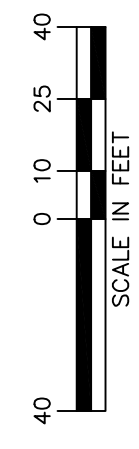

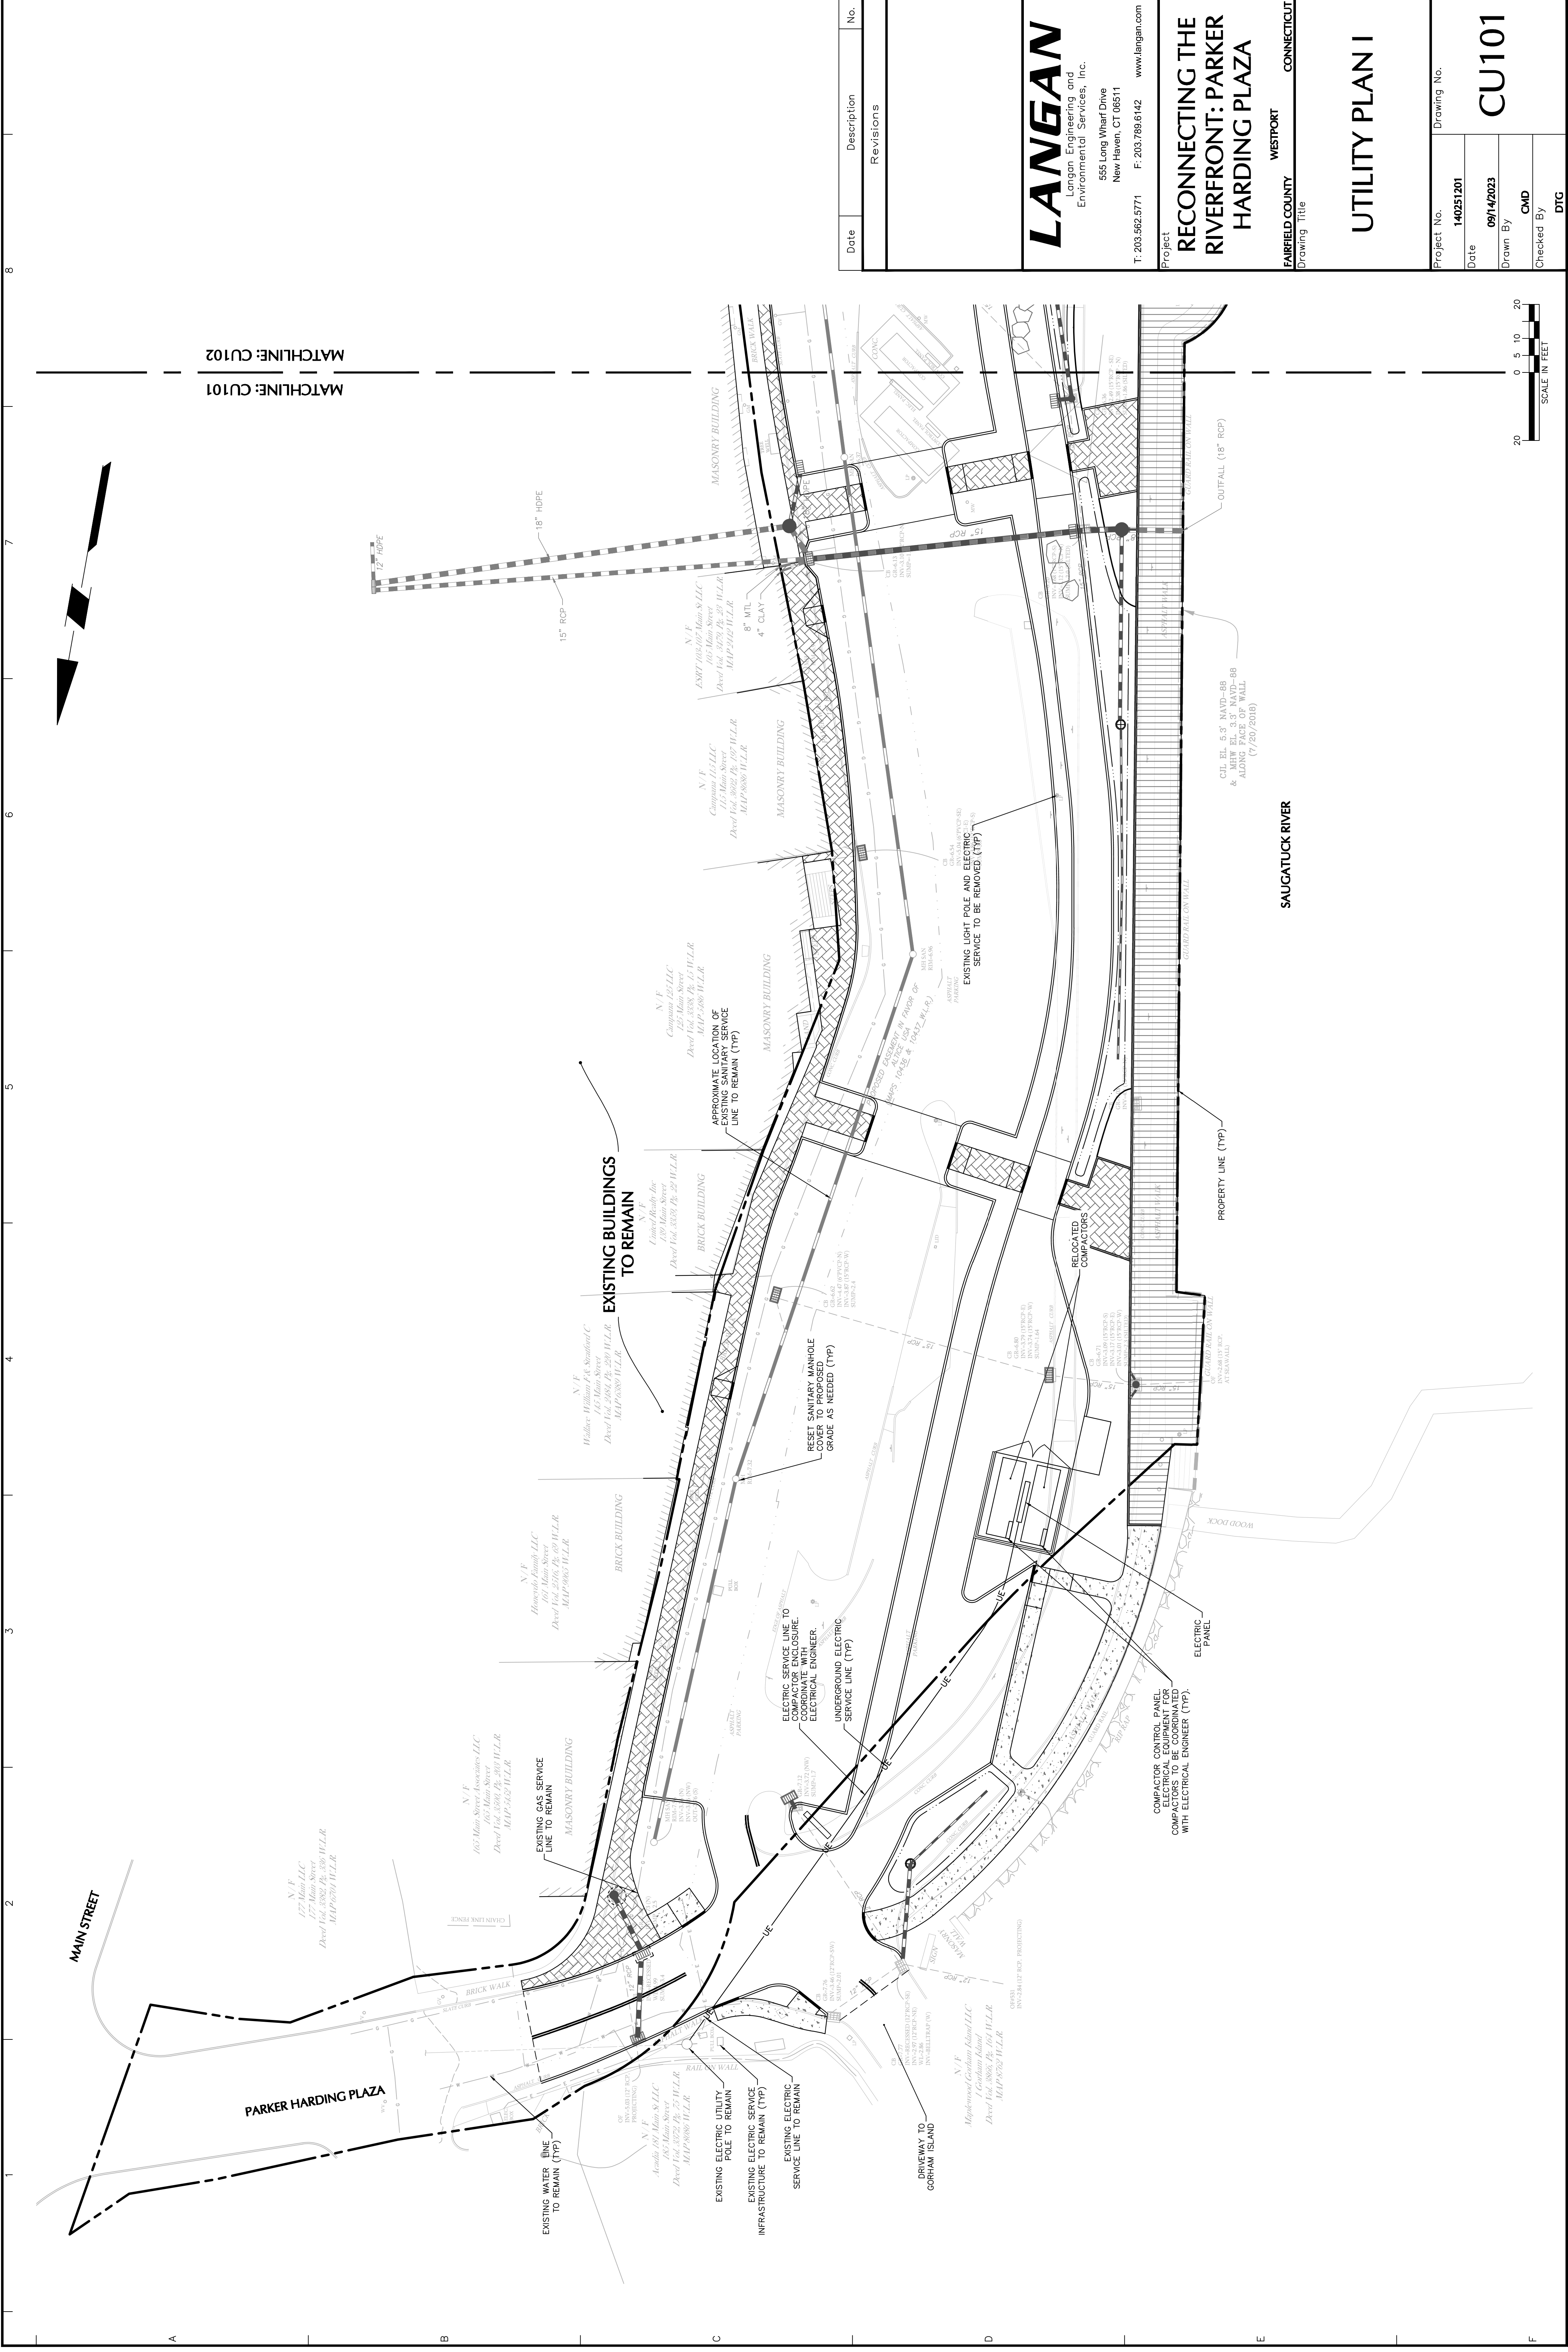

MATCHLINE: CU101
 MATCHLINE: CU102

Date	Description	No.
Revisions		

LANGAN
 Langan Engineering and Environmental Services, Inc.
 555 Long Wharf Drive
 New Haven, CT 06511
 T: 203.562.5771 F: 203.789.6142 www.langan.com

Project
RECONNECTING THE RIVERFRONT: PARKER HARDING PLAZA

FAIRFIELD COUNTY WESTPORT CONNECTICUT
 Drawing Title

UTILITY PLAN I

Project No.	140251201
Date	09/14/2023
Drawn By	CMD
Checked By	DTG

Project No. 140251201
 Date 09/14/2023
 Drawn By CMD
 Checked By DTG

