

BASEMENT PLAN
scale: 1/4"=1'-0"



ZONING INFORMATION:
 ZONE: AAA
 LOT AREA: 89,452 (NET)
 COVERAGE: 25% = 22,363 SF
 BLDG. HEIGHT: 3 STORIES / 40FT

BUILDING AREA: (HEATED)
 FIRST FLOOR: 2,208
 SECOND FLOOR: 2,444
 TOTAL: 4,652 SF


FIRST FLOOR PLAN
 scale: 1/4"=1'-0"

DRAWING NO.		A101
REVISIONS	DATE	REVISION DESCRIPTION
#	1-10-24	PRICING SET
1		


DRAWING NAME:
FIRST FLOOR PLAN

PHASE:
HEALTH DEPARTMENT

PERKINS RESIDENCE
 Beltas Farm Road, Westport CT
 11.20.23

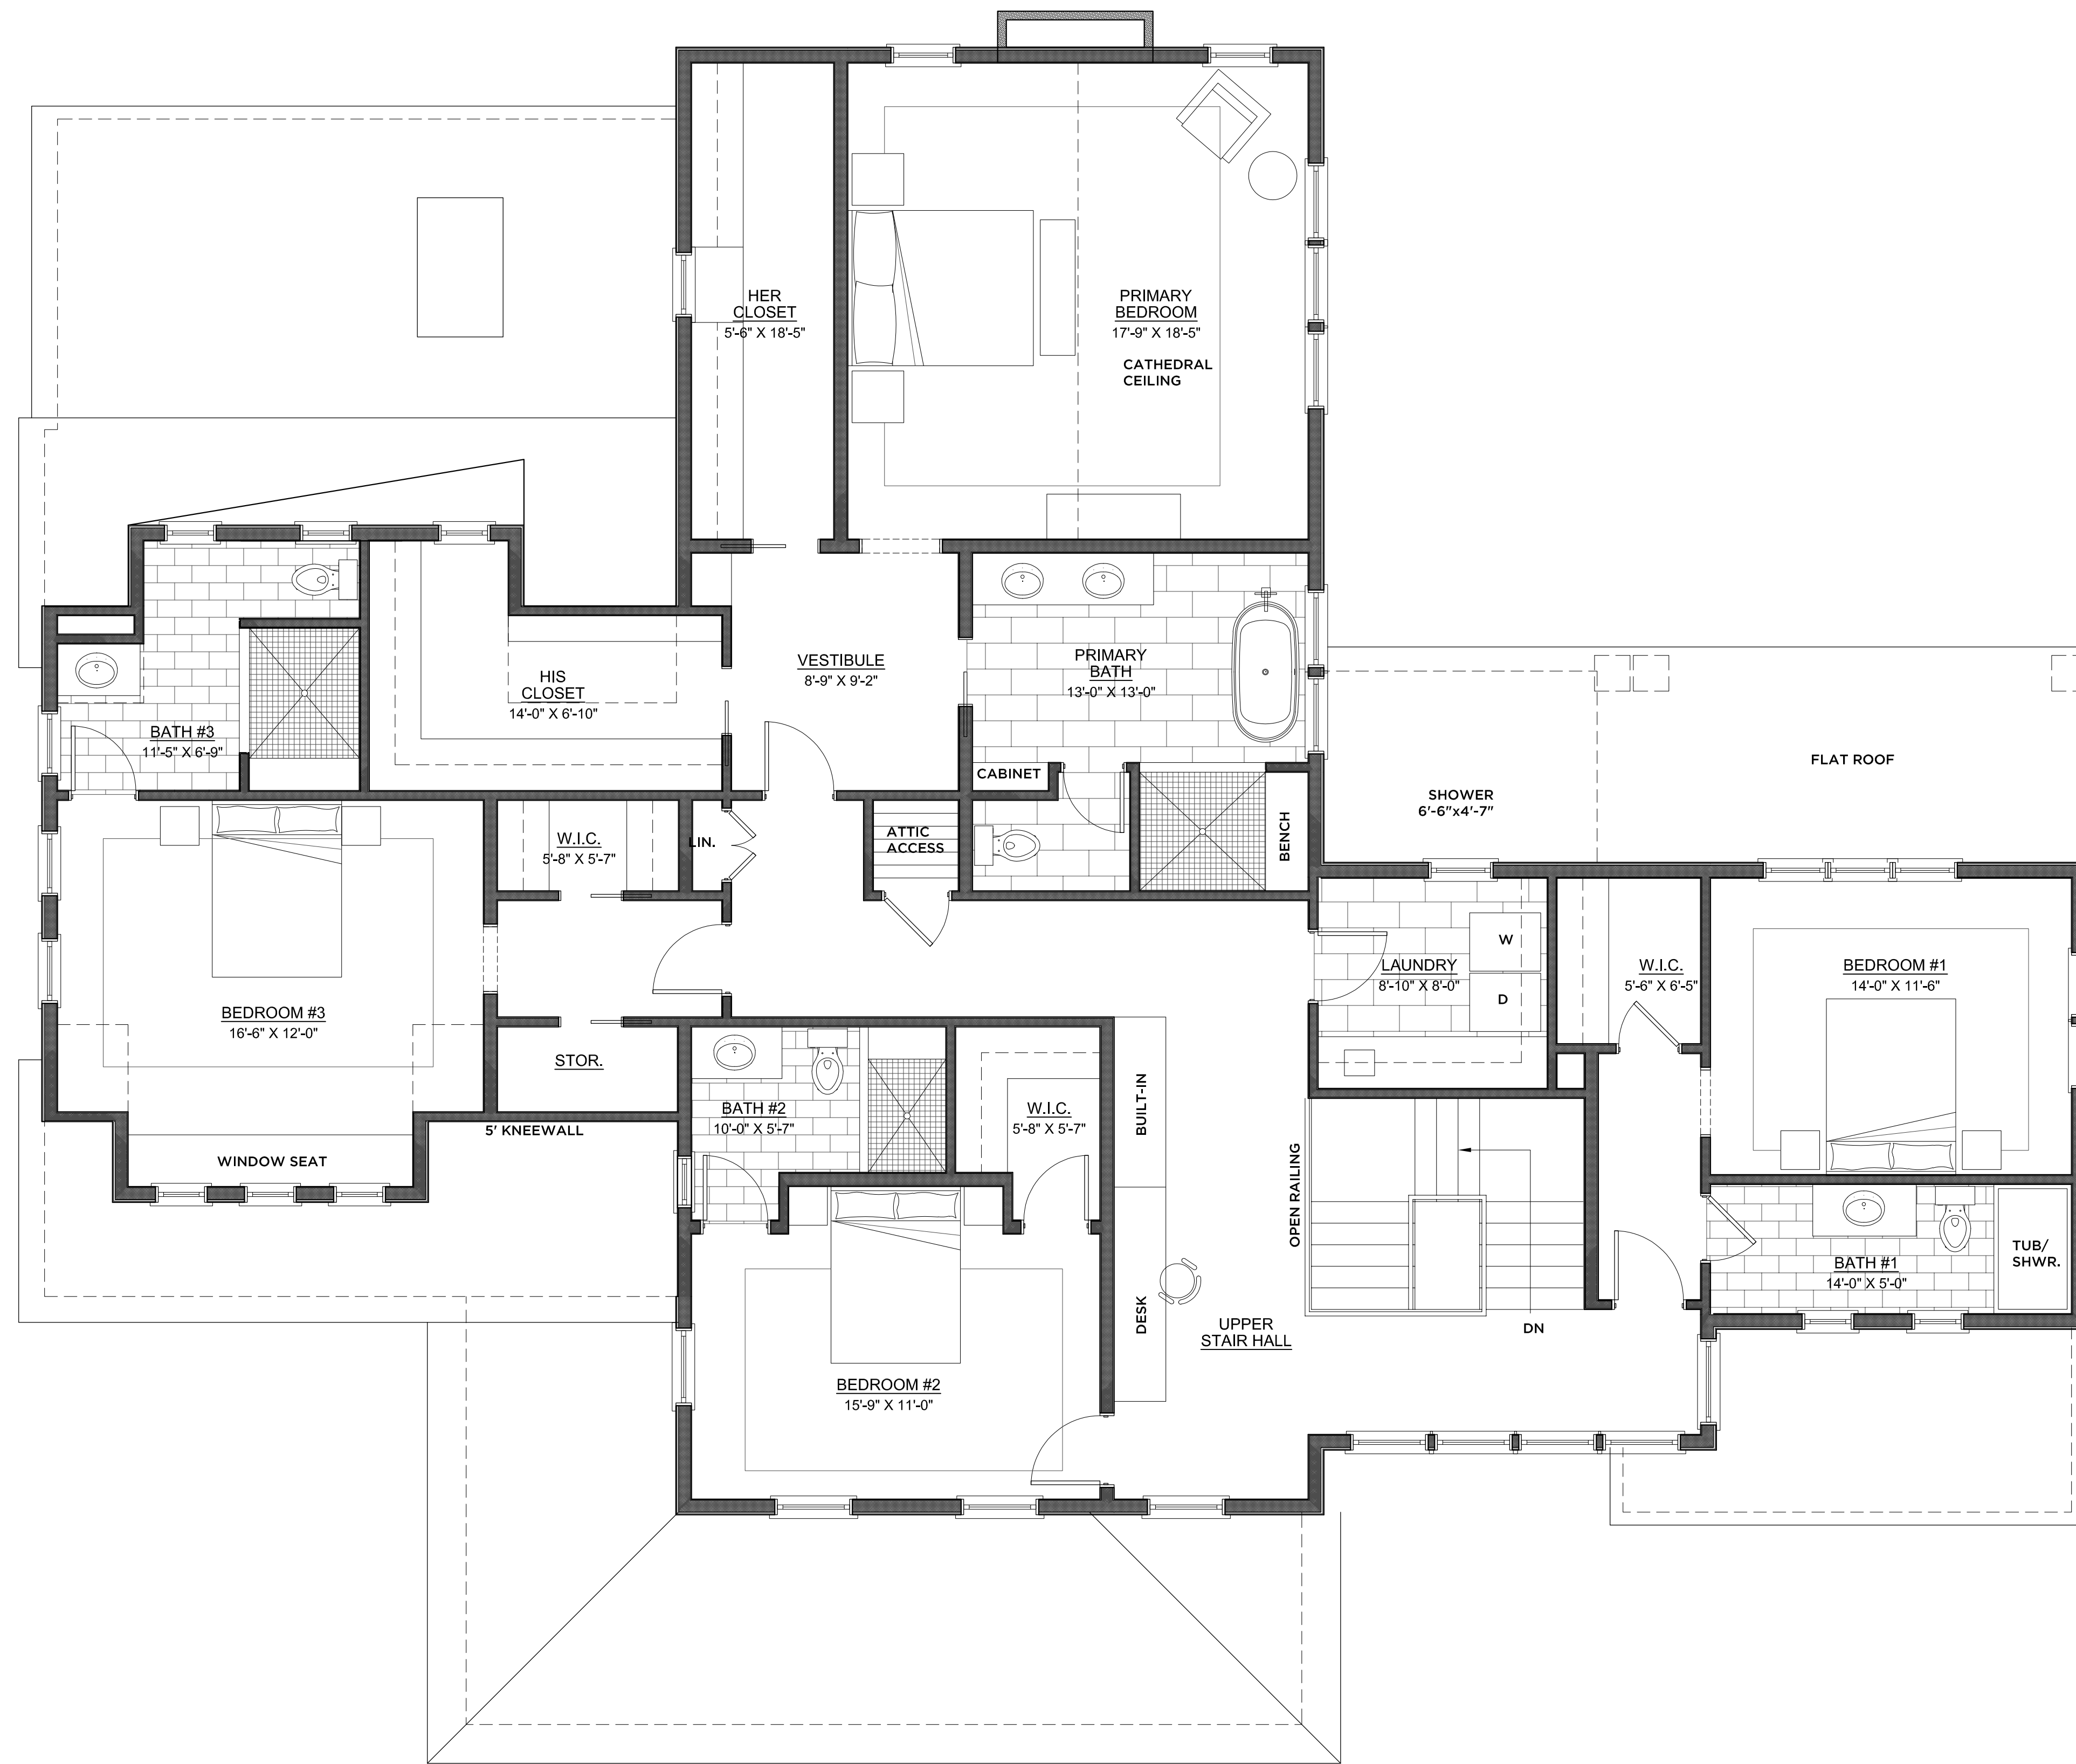

SECOND FLOOR PLAN
scale: 1/4"=1'-0"

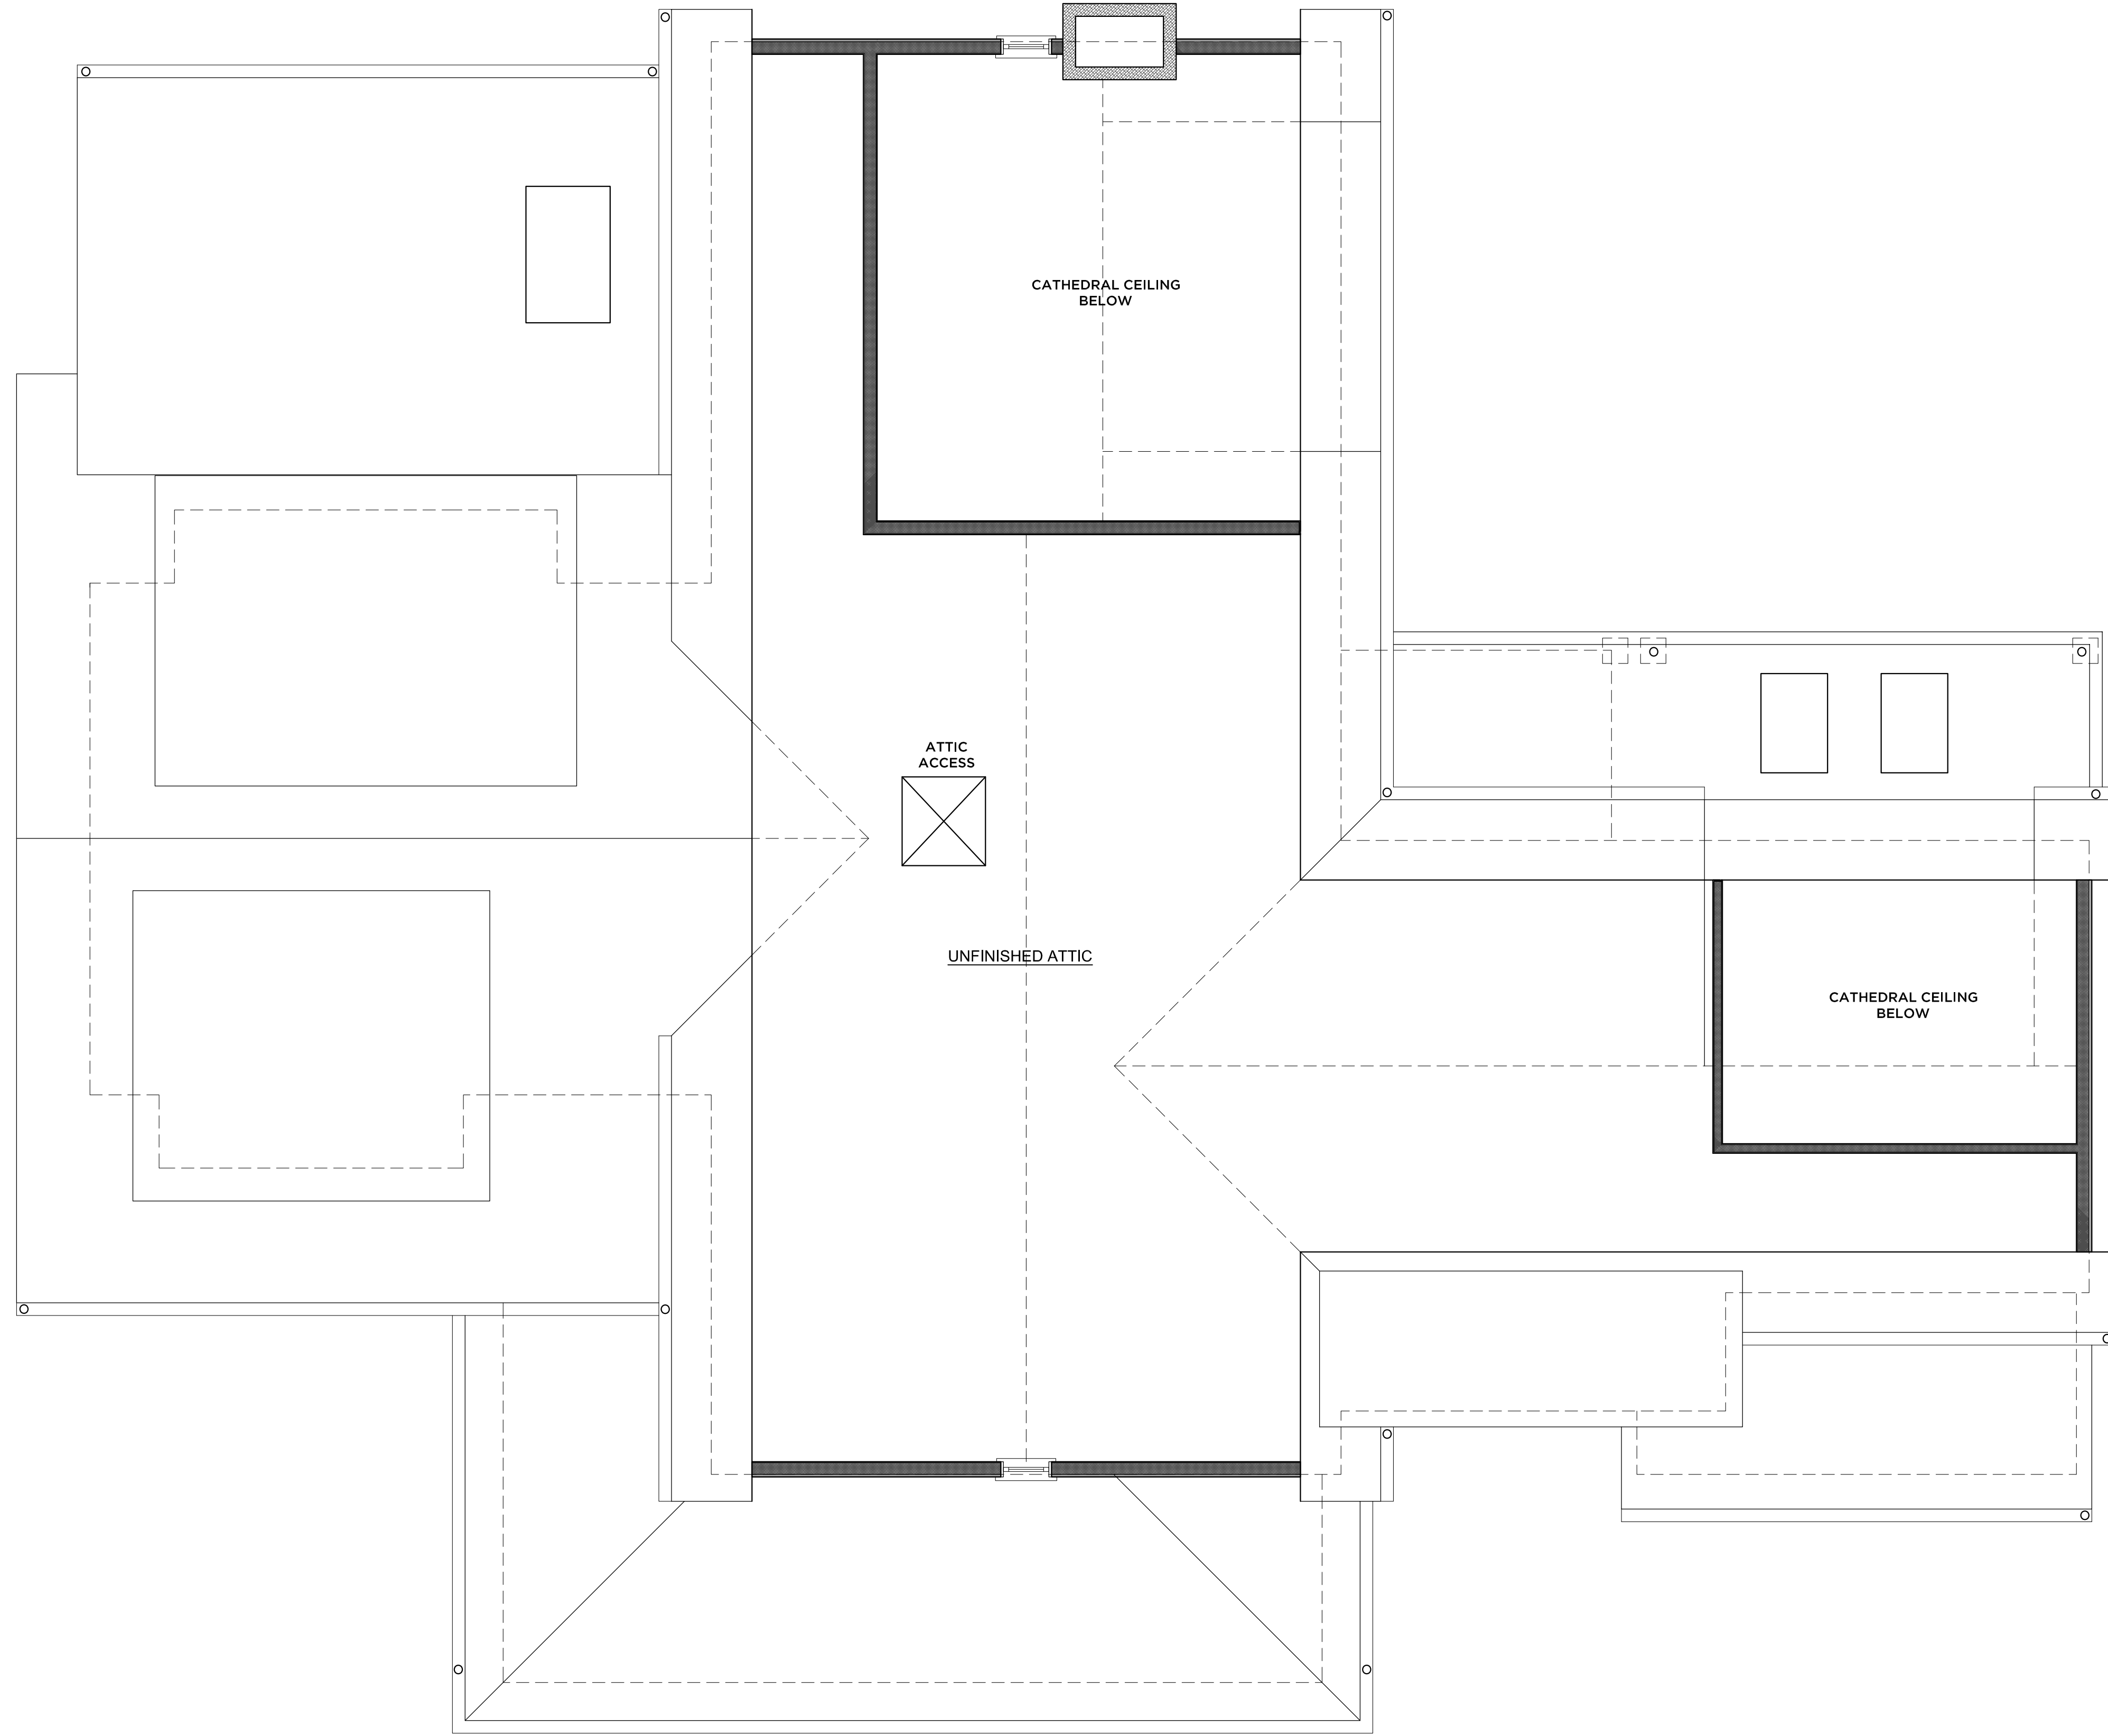

ATTIC PLAN
 scale: 1/4"=1'-0"