



3 WEST SIDE ELEVATION
A-1 SCALE: 1/4" = 1'-0"

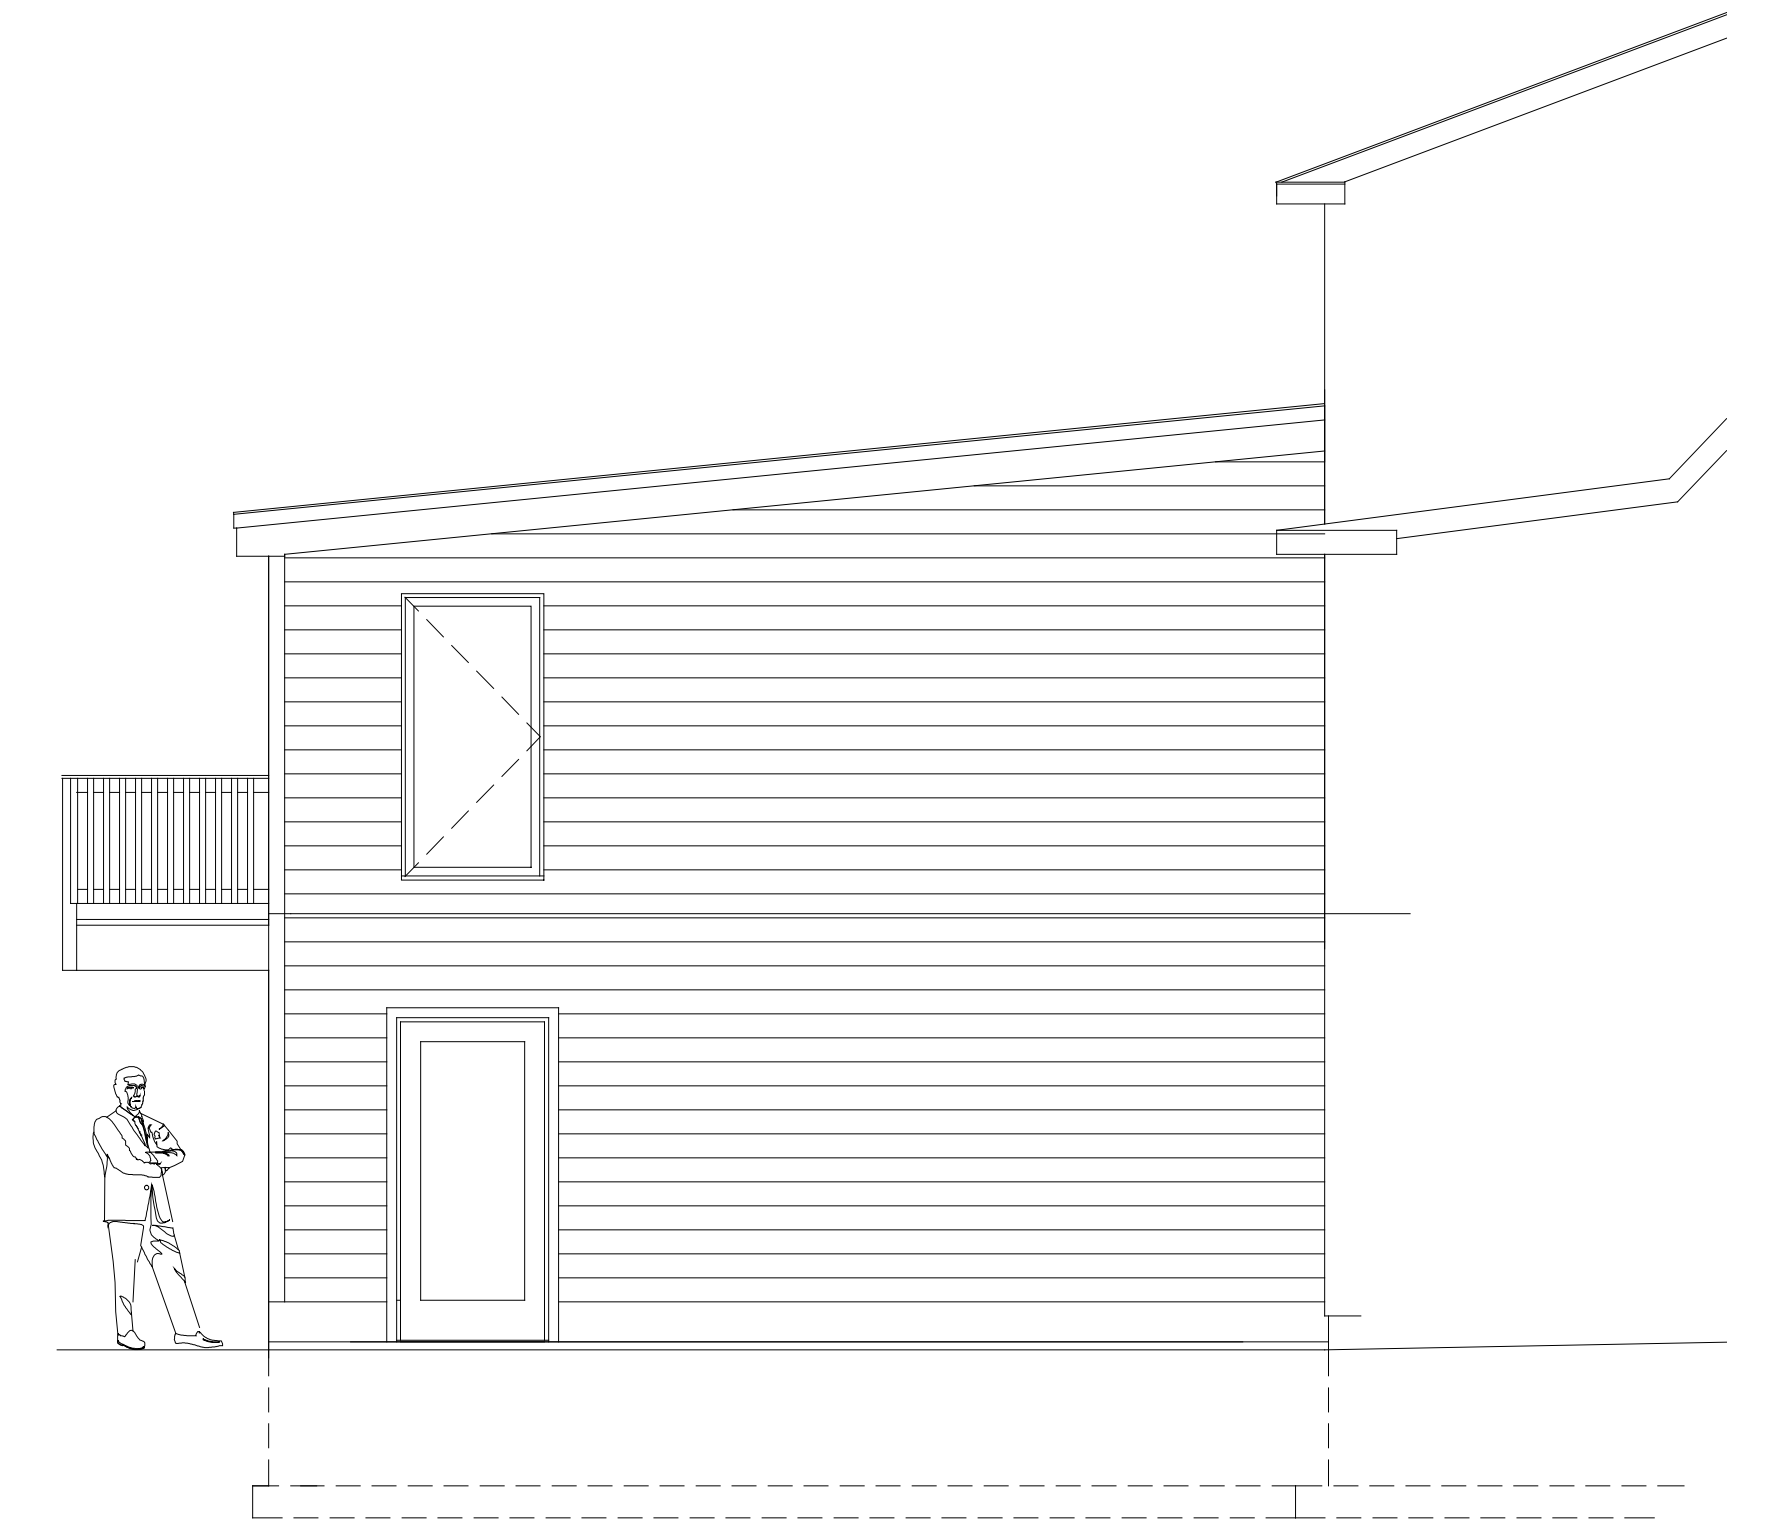


4 SOUTH SIDE ELEVATION
A-1 SCALE: 1/4" = 1'-0"



5 EAST SIDE ELEVATION
A-1 SCALE: 1/4" = 1'-0"

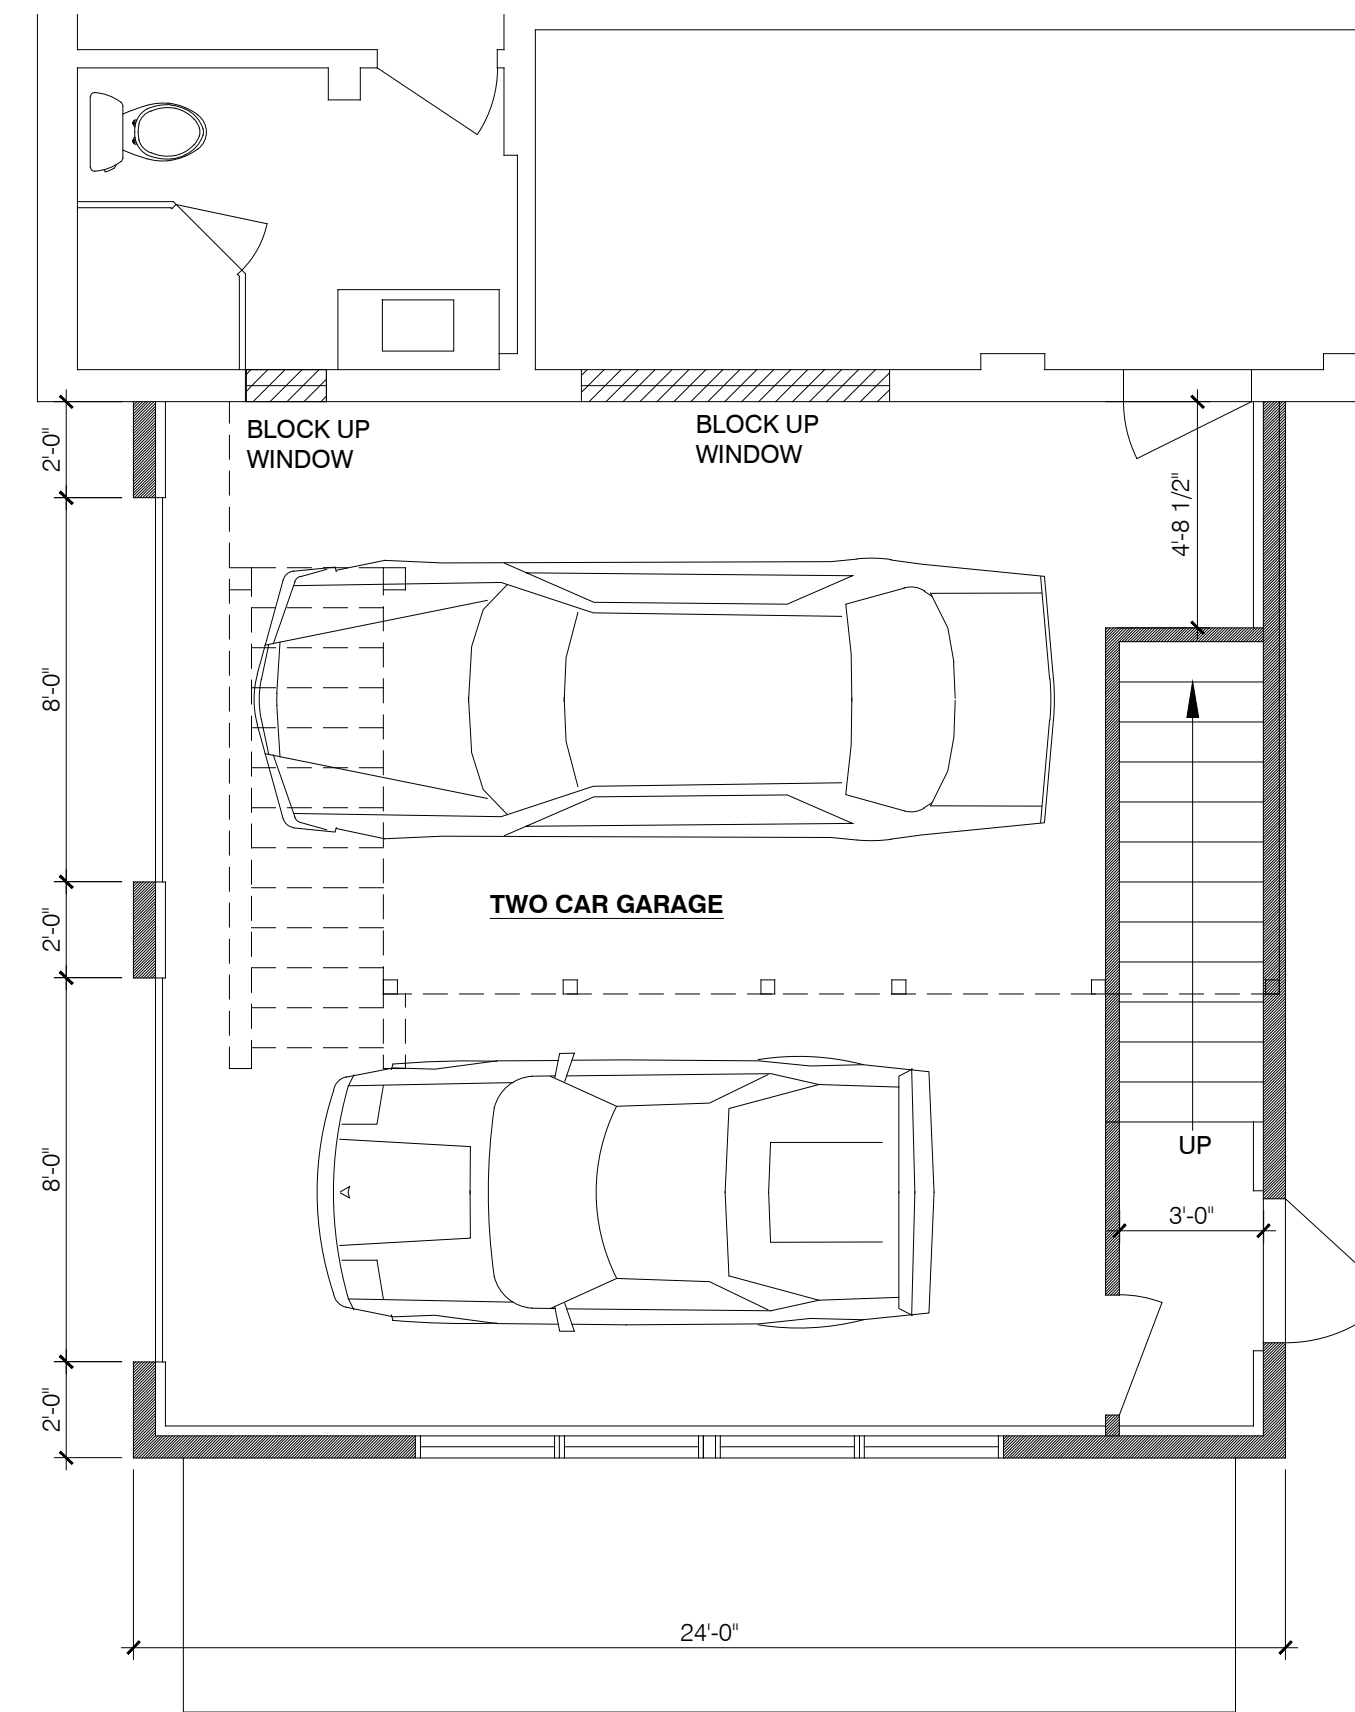

1 GROUND FLOOR PLAN
A-1 SCALE: 1/4" = 1'-0"

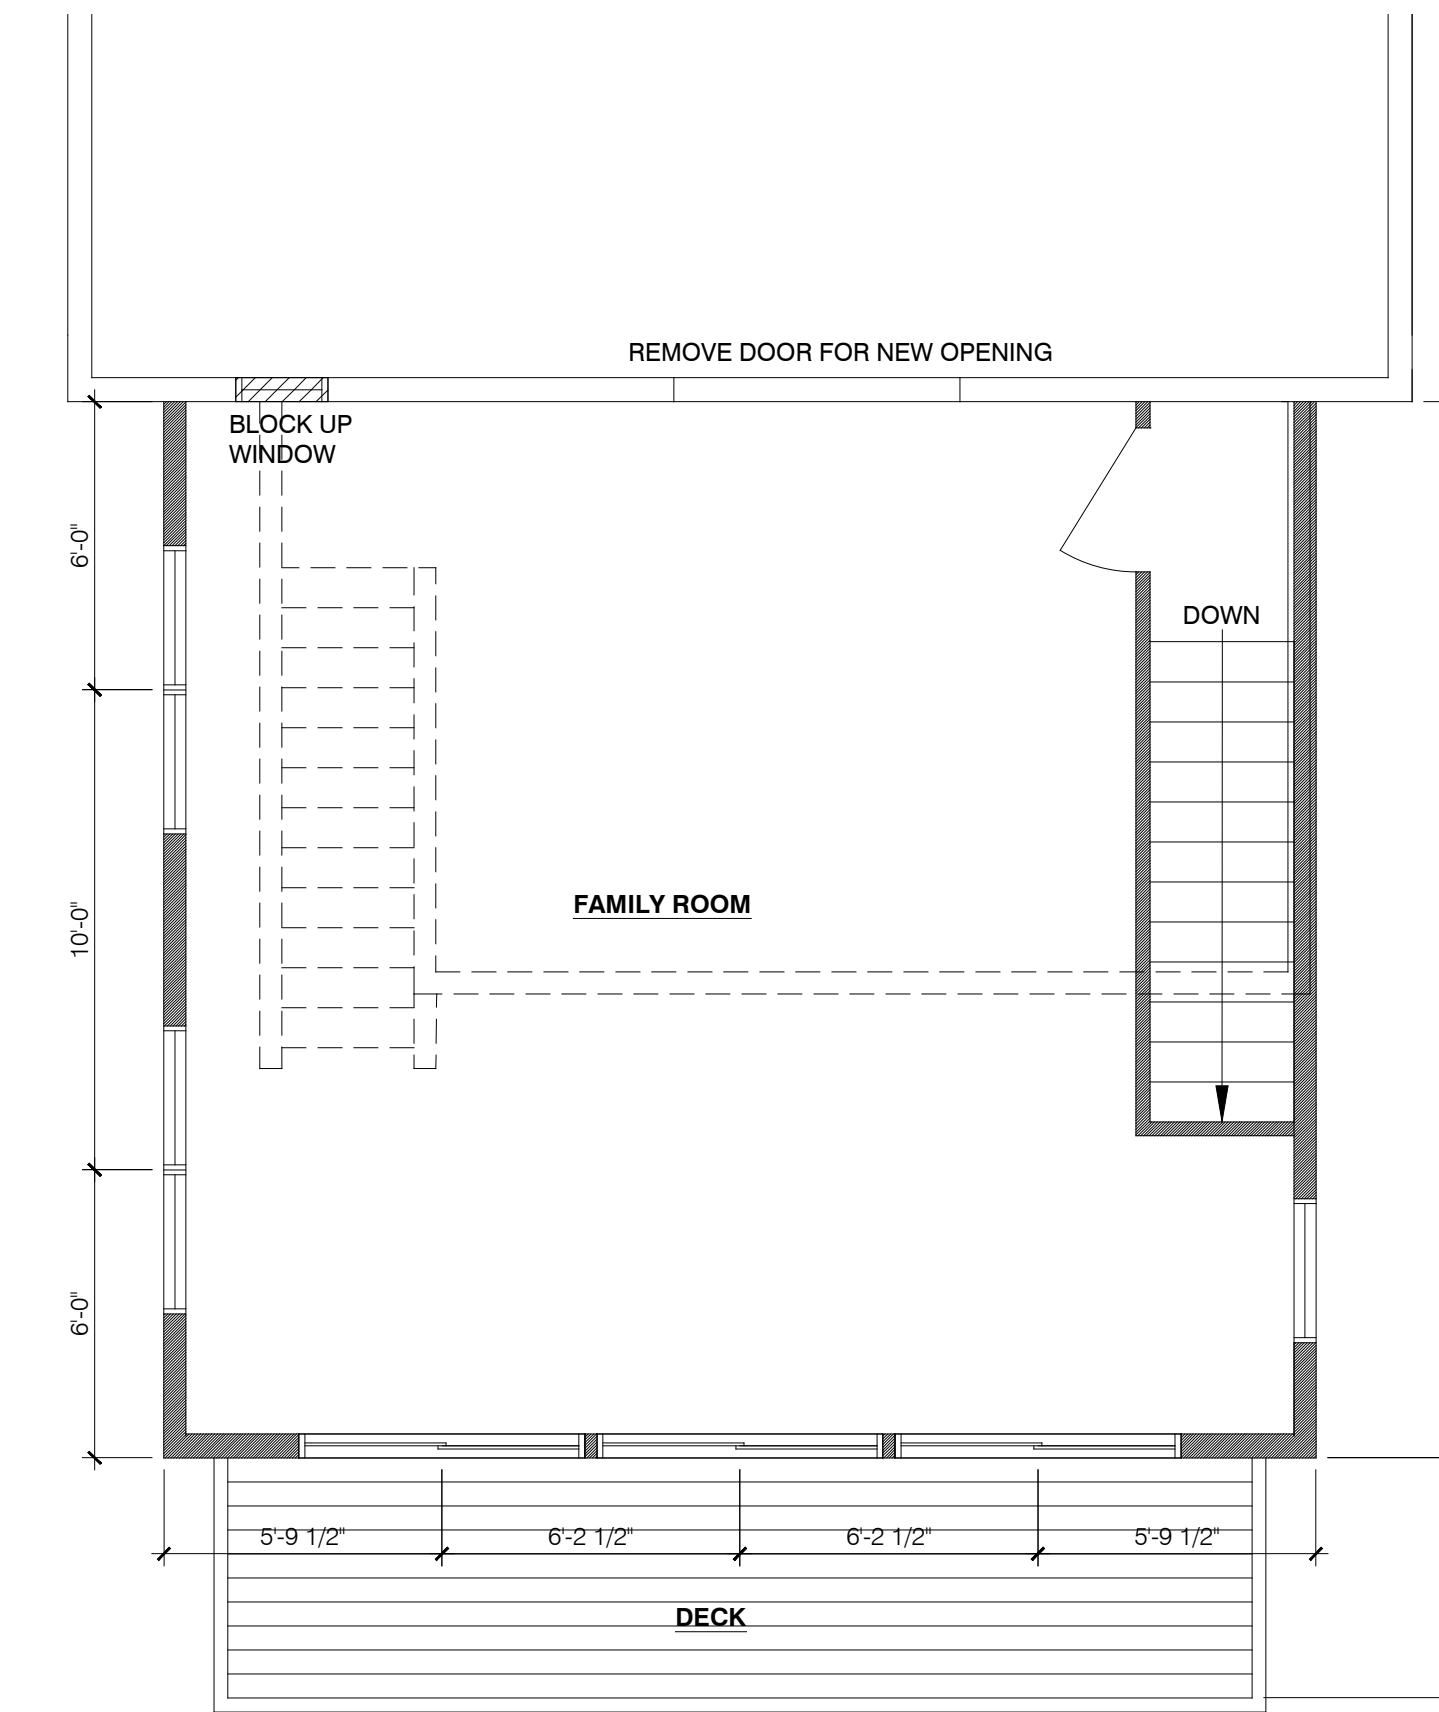

2 FIRST FLOOR PLAN
A-1 SCALE: 1/4" = 1'-0"

Frederick James Johnson
Architect
299 Highland Street
West Haven, Connecticut 06516
(203) 906-6503 cell
fjohnson@snet.net

Project Information
Proposed Addition
25 Hickory Drive
Westport, CT

Drawing Information
Schematic Floor Plans
Schematic Elevations

Date: 12-20-2023
Scale: As Noted
Drawn By: CAD
Reviewed By: fjRA

Drawing Number

A-1