

1 GROUND FLOOR
A-1.0 1/4" = 1'-0"

PARTITION LEGEND
 [Solid Line] EXISTING PARTITION
 [Dashed Line] TO BE DEMOLISHED
 [Thick Solid Line] PROPOSED PARTITION

THIS DRAWING IS THE PROPERTY OF THE ARCHITECT. IT IS TO BE USED ONLY FOR THE PROJECT AND SITE SPECIFICALLY IDENTIFIED HEREON. IT IS NOT TO BE USED FOR ANY OTHER PURPOSE, LOCATION, OR OWNER, WITHOUT WRITTEN CONSENT OF THE ARCHITECT.

DATE: 08/23/2024
08/23/2024

DESCRIPTION: GENERAL REVISION
SEED RM REVISION

REVISION NUMBER: 02
02


SCALE: 1/4" = 1'-0"
DATE: 08/23/2024
DRAWN BY: LW

PHILIP H. CERRONE III, AIA, NCARB
ARCHITECT
421 Meadow Street
Fairfield, Connecticut 06824
203-353-2066

WAKEMAN TOWN FARMS
134 CROSS HWY
WESTPORT, CT 06880
SHEET TITLE: GROUND FLOOR PLAN

2023-45
A-1.0

NOT FOR CONSTRUCTION

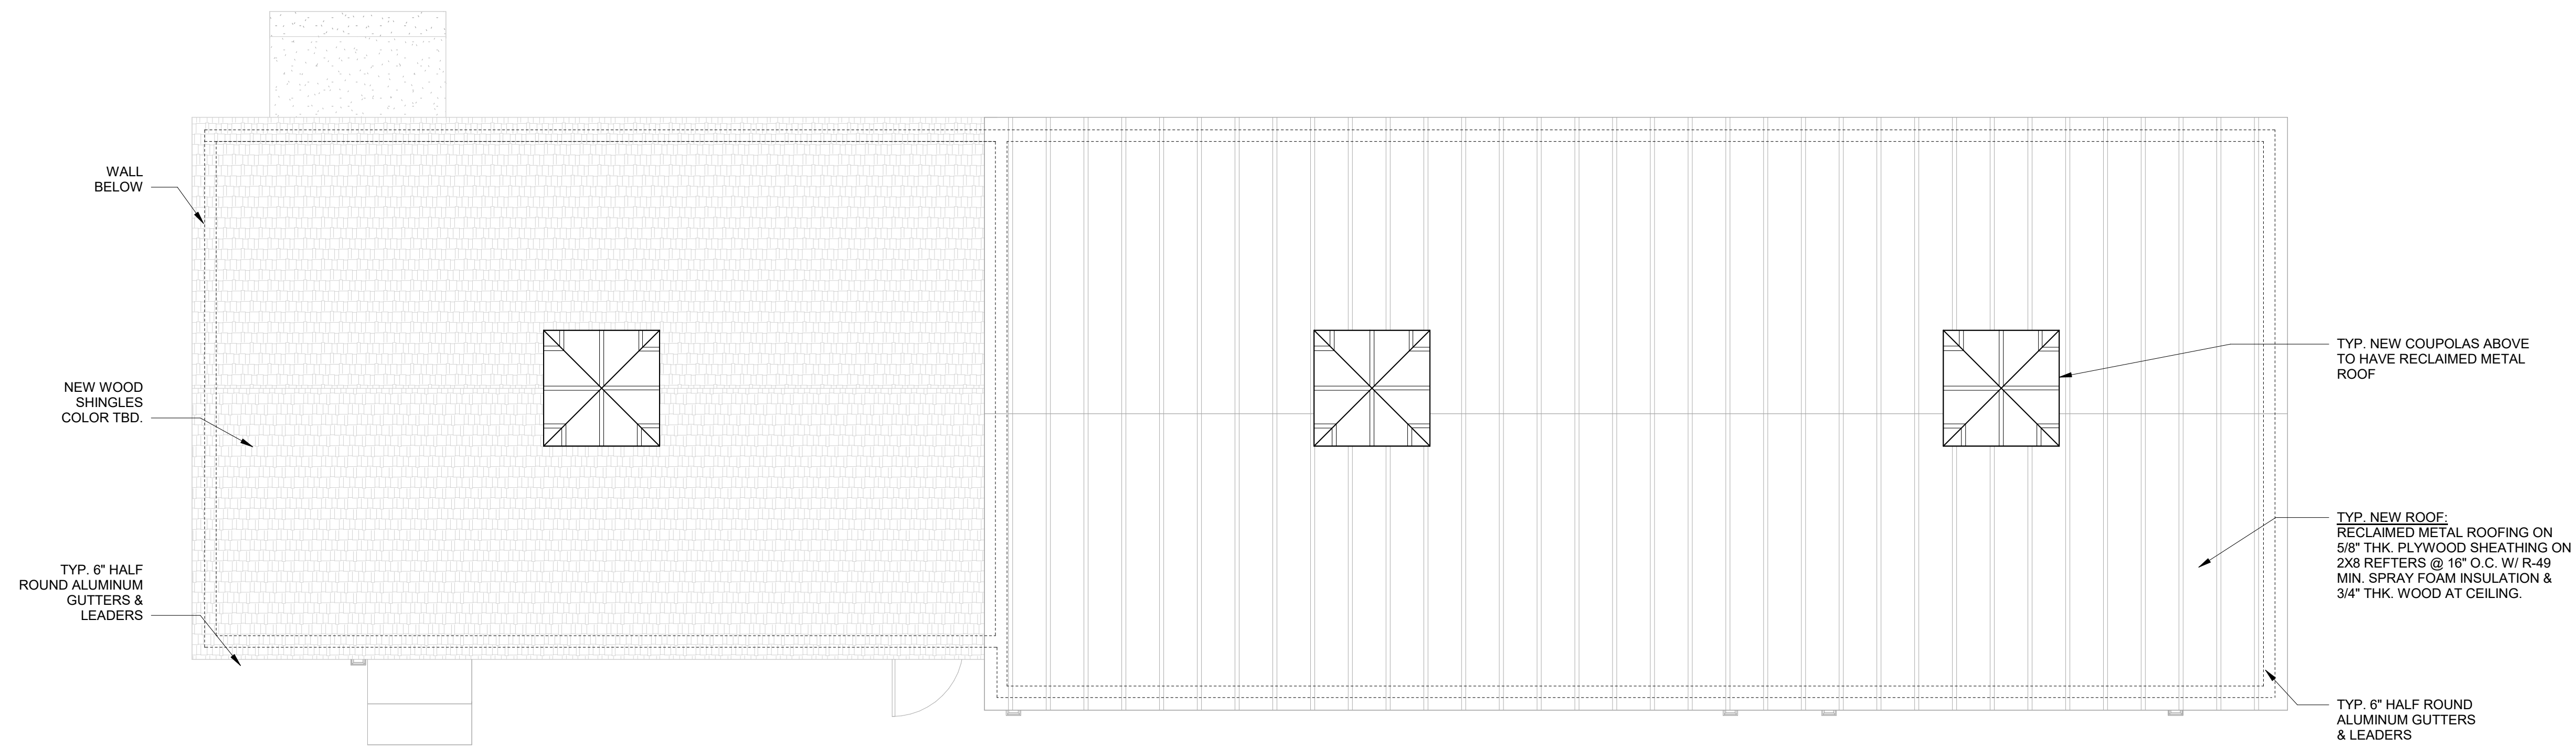

WALL BELOW

NEW WOOD SHINGLES COLOR TBD.

TYP. 6" HALF ROUND ALUMINUM GUTTERS & LEADERS

TYP. NEW COUPOLAS ABOVE TO HAVE RECLAIMED METAL ROOF

TYP. NEW ROOF: RECLAIMED METAL ROOFING ON 5/8" THK. PLYWOOD SHEATHING ON 2X8 REFTERS @ 16" O.C. W/ R-49 MIN. SPRAY FOAM INSULATION & 3/4" THK. WOOD AT CEILING.

TYP. 6" HALF ROUND ALUMINUM GUTTERS & LEADERS

1 ROOF
A-1.2 1/4" = 1'-0"

THIS DRAWING IS THE PROPERTY OF THE ARCHITECT. IT IS TO BE USED ONLY FOR THE PROJECT AND SITE SPECIFICALLY IDENTIFIED HEREON. IT IS NOT TO BE USED FOR ANY OTHER PURPOSE, LOCATION OR OWNER, WITHOUT WRITTEN CONSENT OF THE ARCHITECT.

NUMBER	DESCRIPTION	DATE

SCALE 1/4" = 1'-0"

DATE 08/23/2024

DRAWN BY LW

PHILIP H. CERRONE III, AIA, NCARB
ARCHITECT

421 Meadow Street
Fairfield, Connecticut 06824
203-353-3066

WAKEMAN TOWN FARMS


134 CROSS HWY
WESTPORT, CT 06880

SHEET TITLE: ROOF PLAN


2023-45

A-1.2

NOT FOR CONSTRUCTION

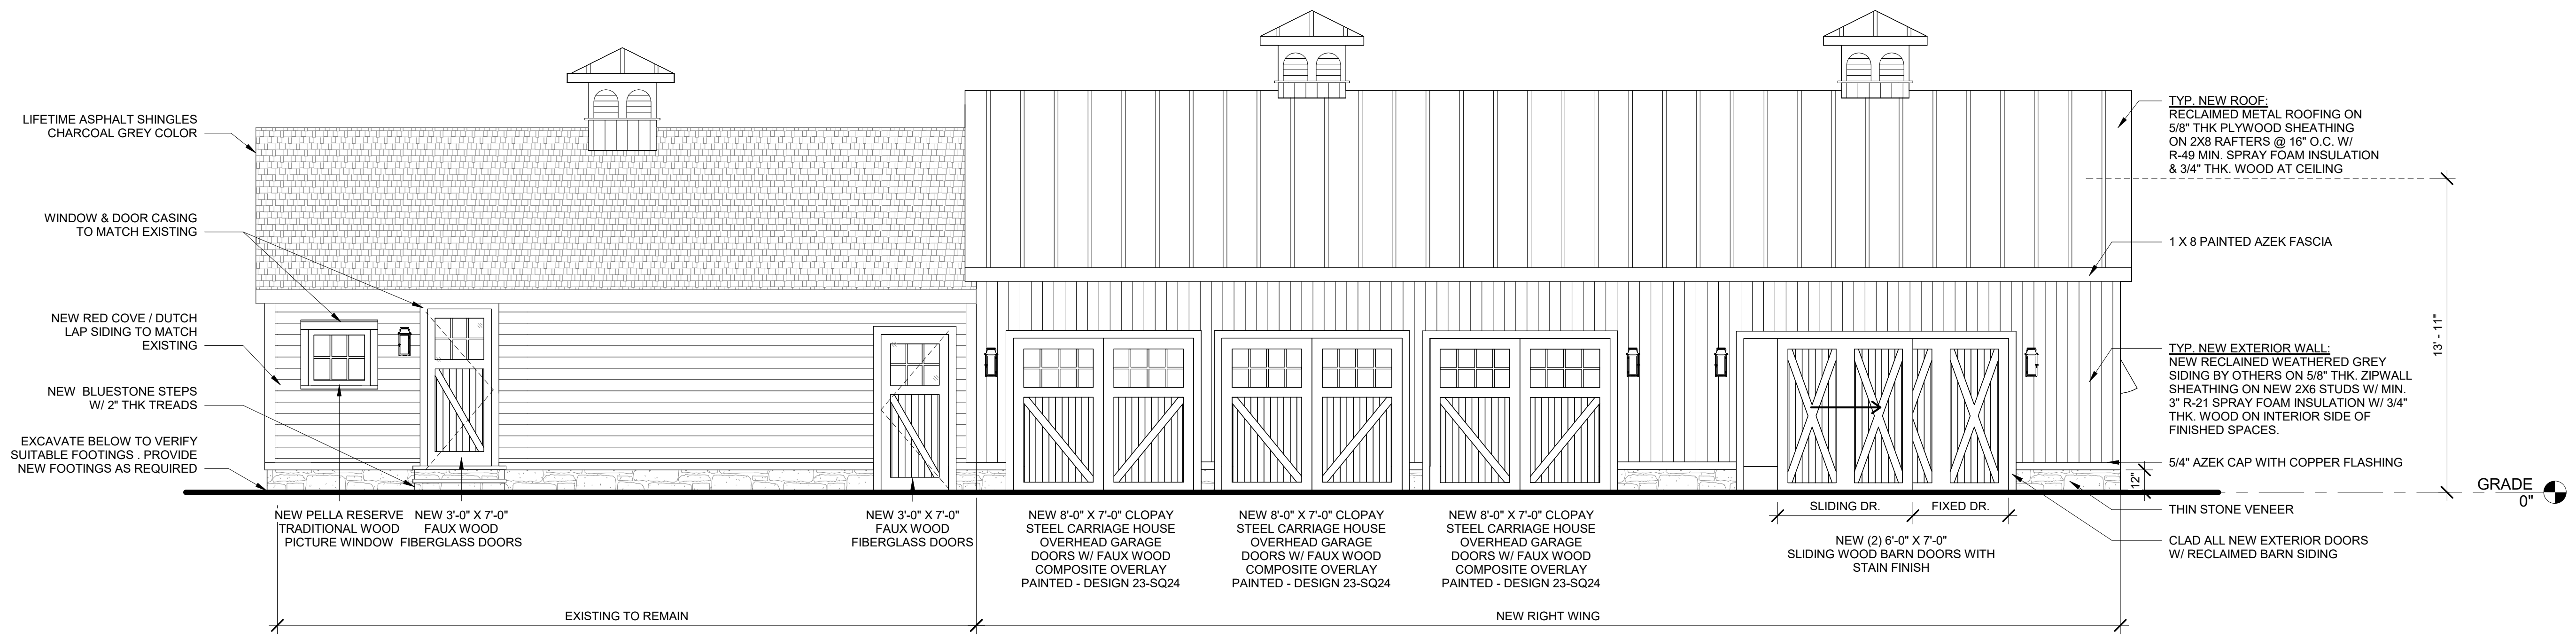

1 FRONT ELEVATION (SOUTH)
A-2.0 1/4" = 1'-0"

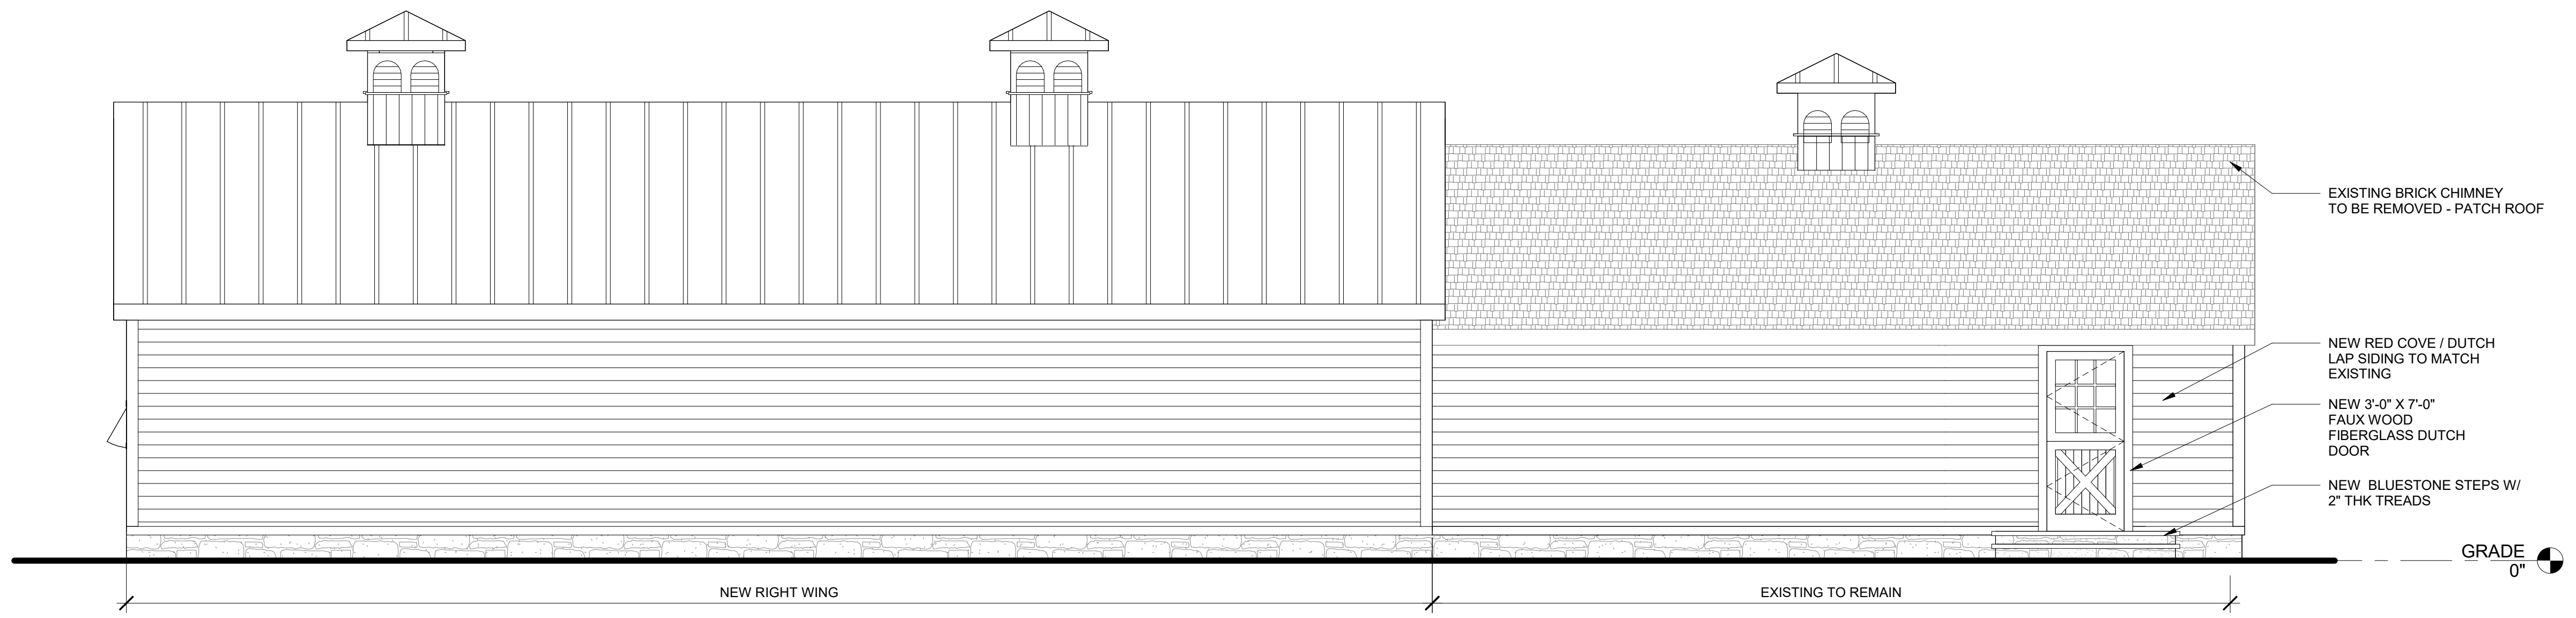

3 REAR ELEVATION (NORTH)
A-2.0 1/4" = 1'-0"

THIS DRAWING IS THE PROPERTY OF THE ARCHITECT AND IS NOT TO BE REPRODUCED OR COPIED FOR ANY OTHER PURPOSE WITHOUT THE WRITTEN CONSENT OF THE ARCHITECT.


DATE	07/29/2024
DESCRIPTION	GENERAL REVISION
REVISION NUMBER	01
SCALE	1/4" = 1'-0"
DATE	08/23/2024
DRAWN BY	LW

PHILIP H. CERRONE III, AIA, NCARB
ARCHITECT
421 Meadow Street
Fairfield, Connecticut 06824
203-353-3066


WAKEMAN TOWN FARMS
134 CROSS HWY
WESTPORT, CT 06880
SHEET TITLE: FRONT & REAR ELEVATIONS

2023-45
A-2.0

NOT FOR CONSTRUCTION

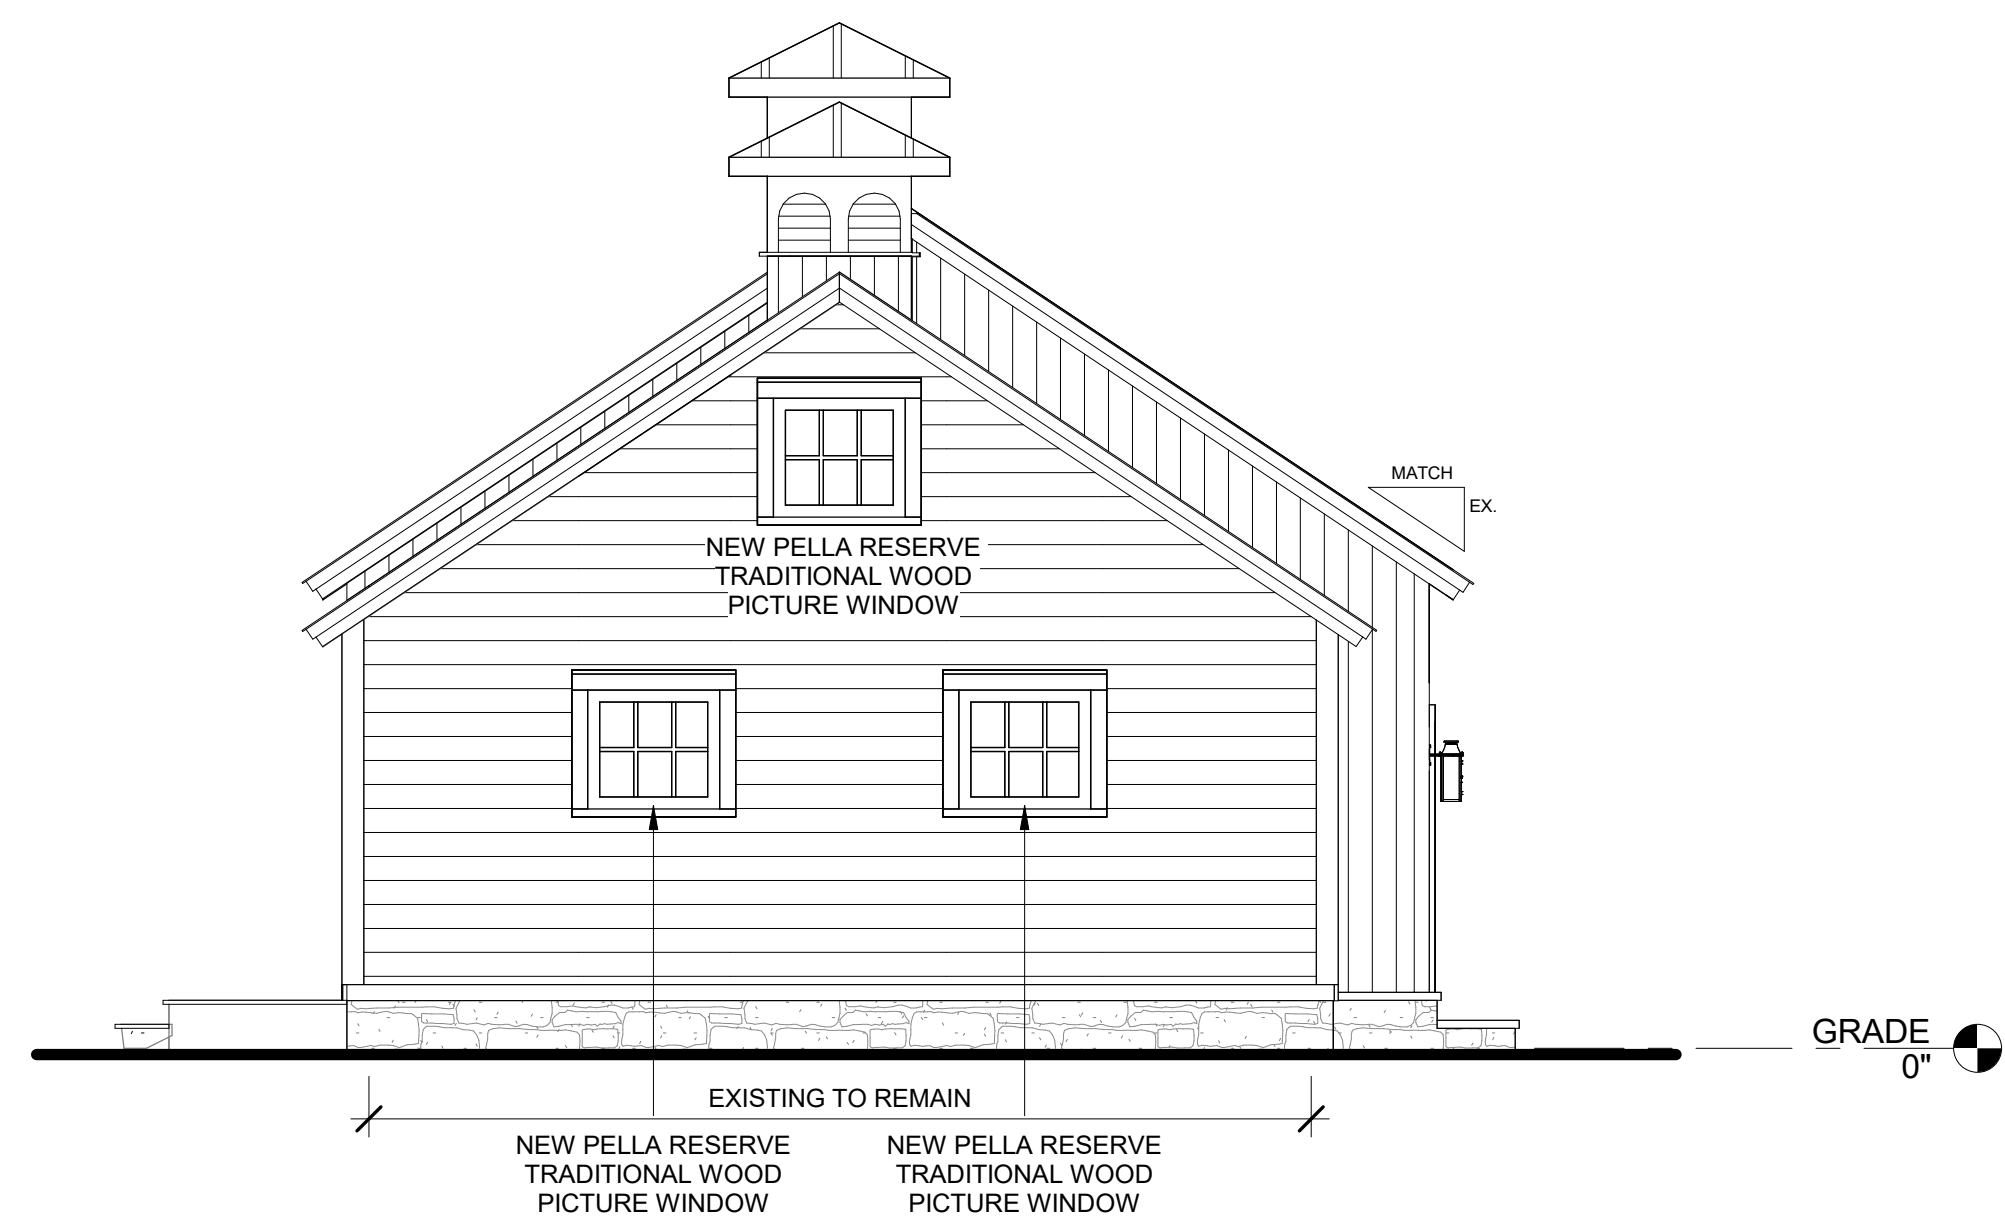

2 LEFT ELEVATION (WEST)
A-2.1 1/4" = 1'-0"

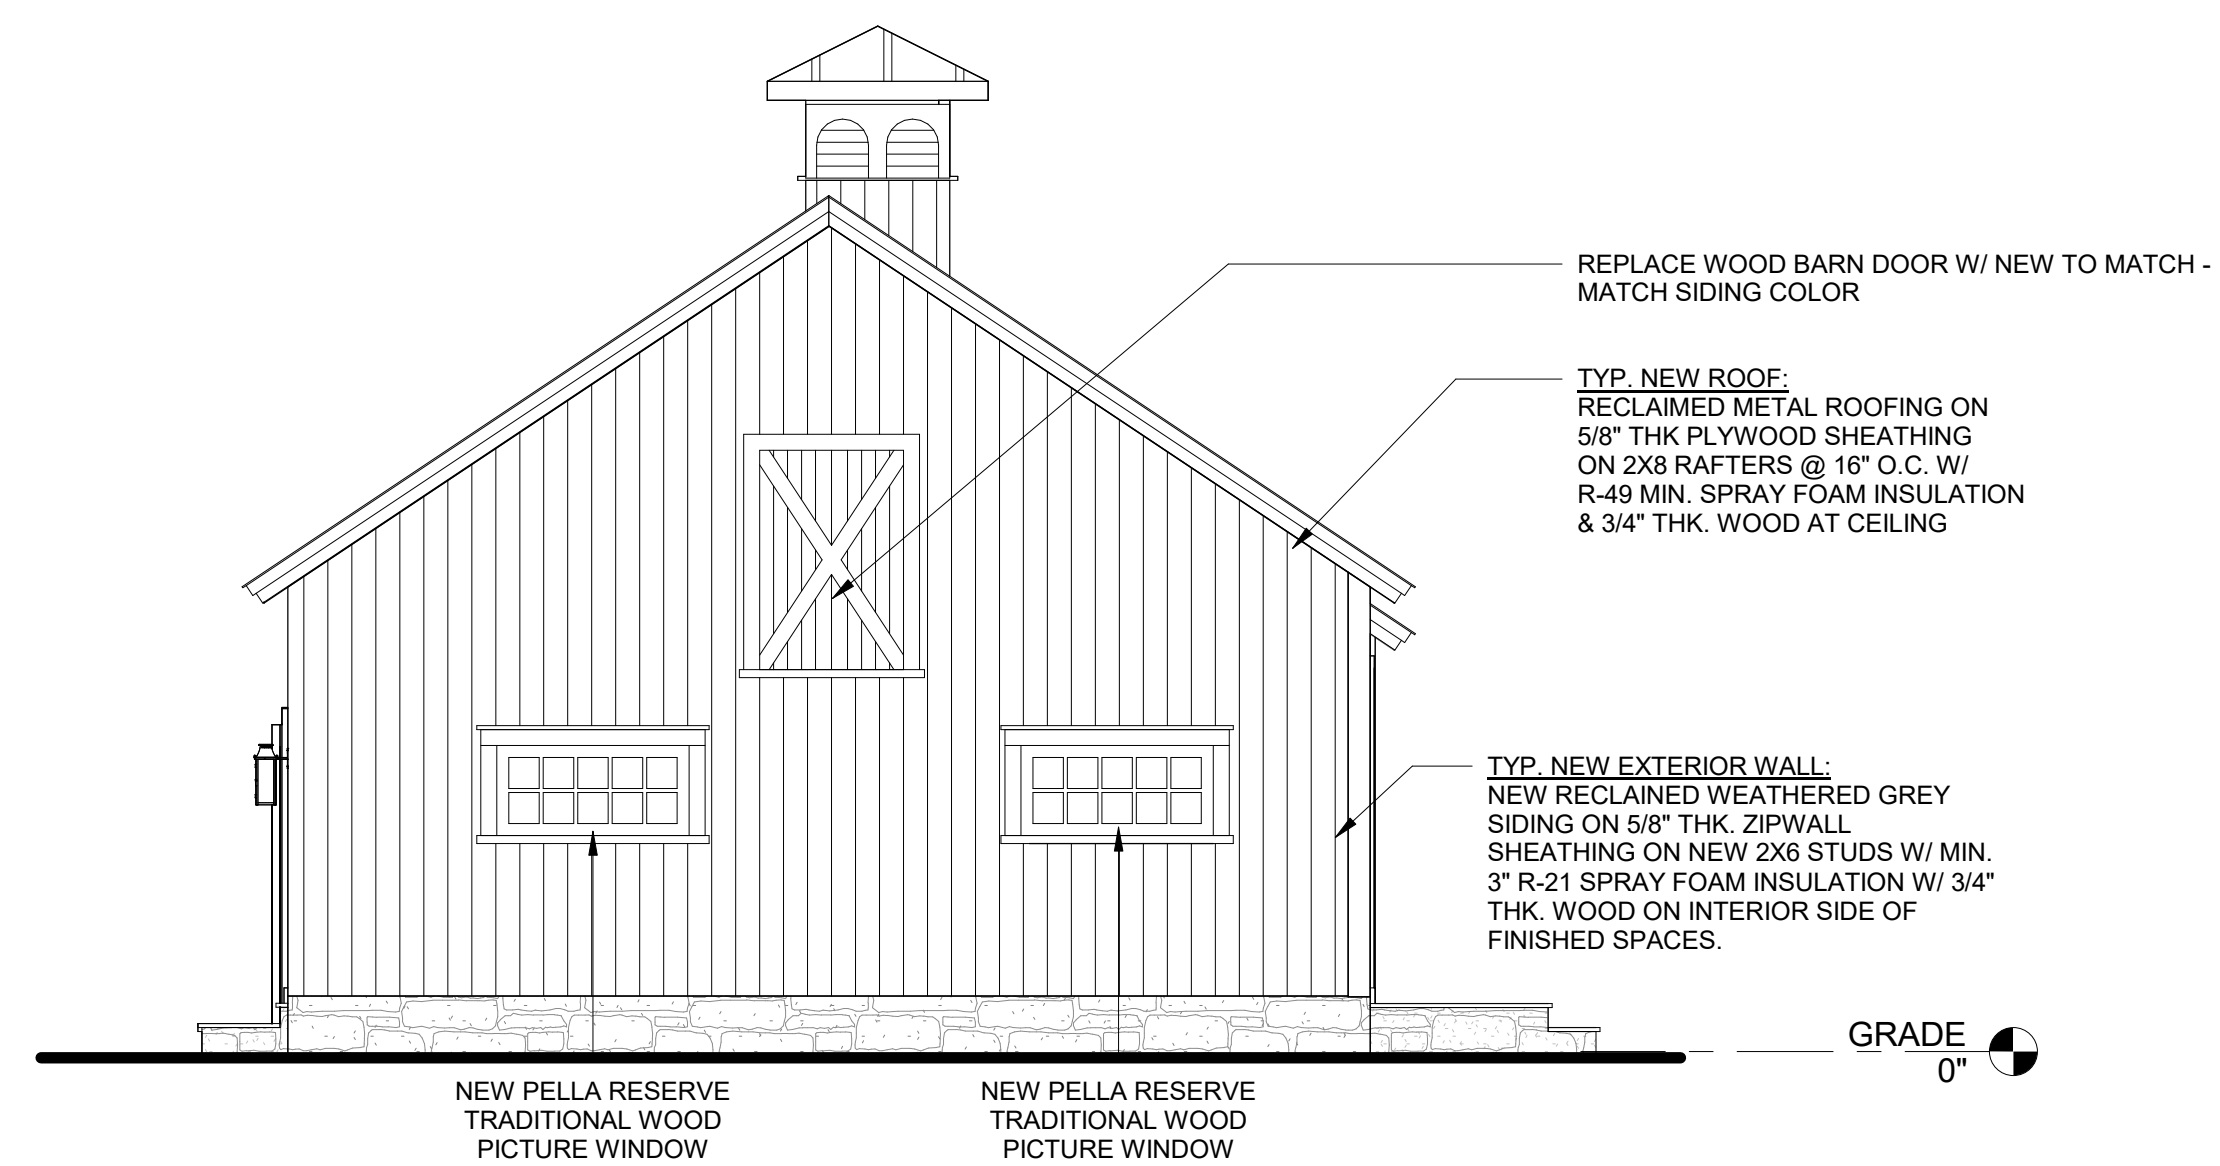

1 RIGHT ELEVATION (EAST)
A-2.1 1/4" = 1'-0"

THIS DRAWING IS THE PROPERTY OF THE ARCHITECT. IT IS TO BE USED ONLY FOR THE PROJECT AND SITE SPECIFICALLY IDENTIFIED HEREIN. IT IS NOT TO BE USED FOR ANY OTHER PURPOSE, LOCATION, OR OWNER, WITHOUT WRITTEN CONSENT OF THE ARCHITECT.

DATE	07/29/2024
DESCRIPTION	GENERAL REVISION
REVISION NUMBER	01
SCALE	1/4" = 1'-0"
DATE	09/23/2024
DRAWN BY	LW

PHILIP H. CERRONE III, AIA, NCARB
ARCHITECT
421 Meadow Street
Fairfield, Connecticut 06824
203-353-3066

WAKEMAN TOWN FARMS
134 CROSS HWY
WESTPORT, CT 06880
SHEET TITLE: SIDE ELEVATIONS

2023-45
A-2.1

NOT FOR CONSTRUCTION