


① GRADE
1/4" = 1'-0"

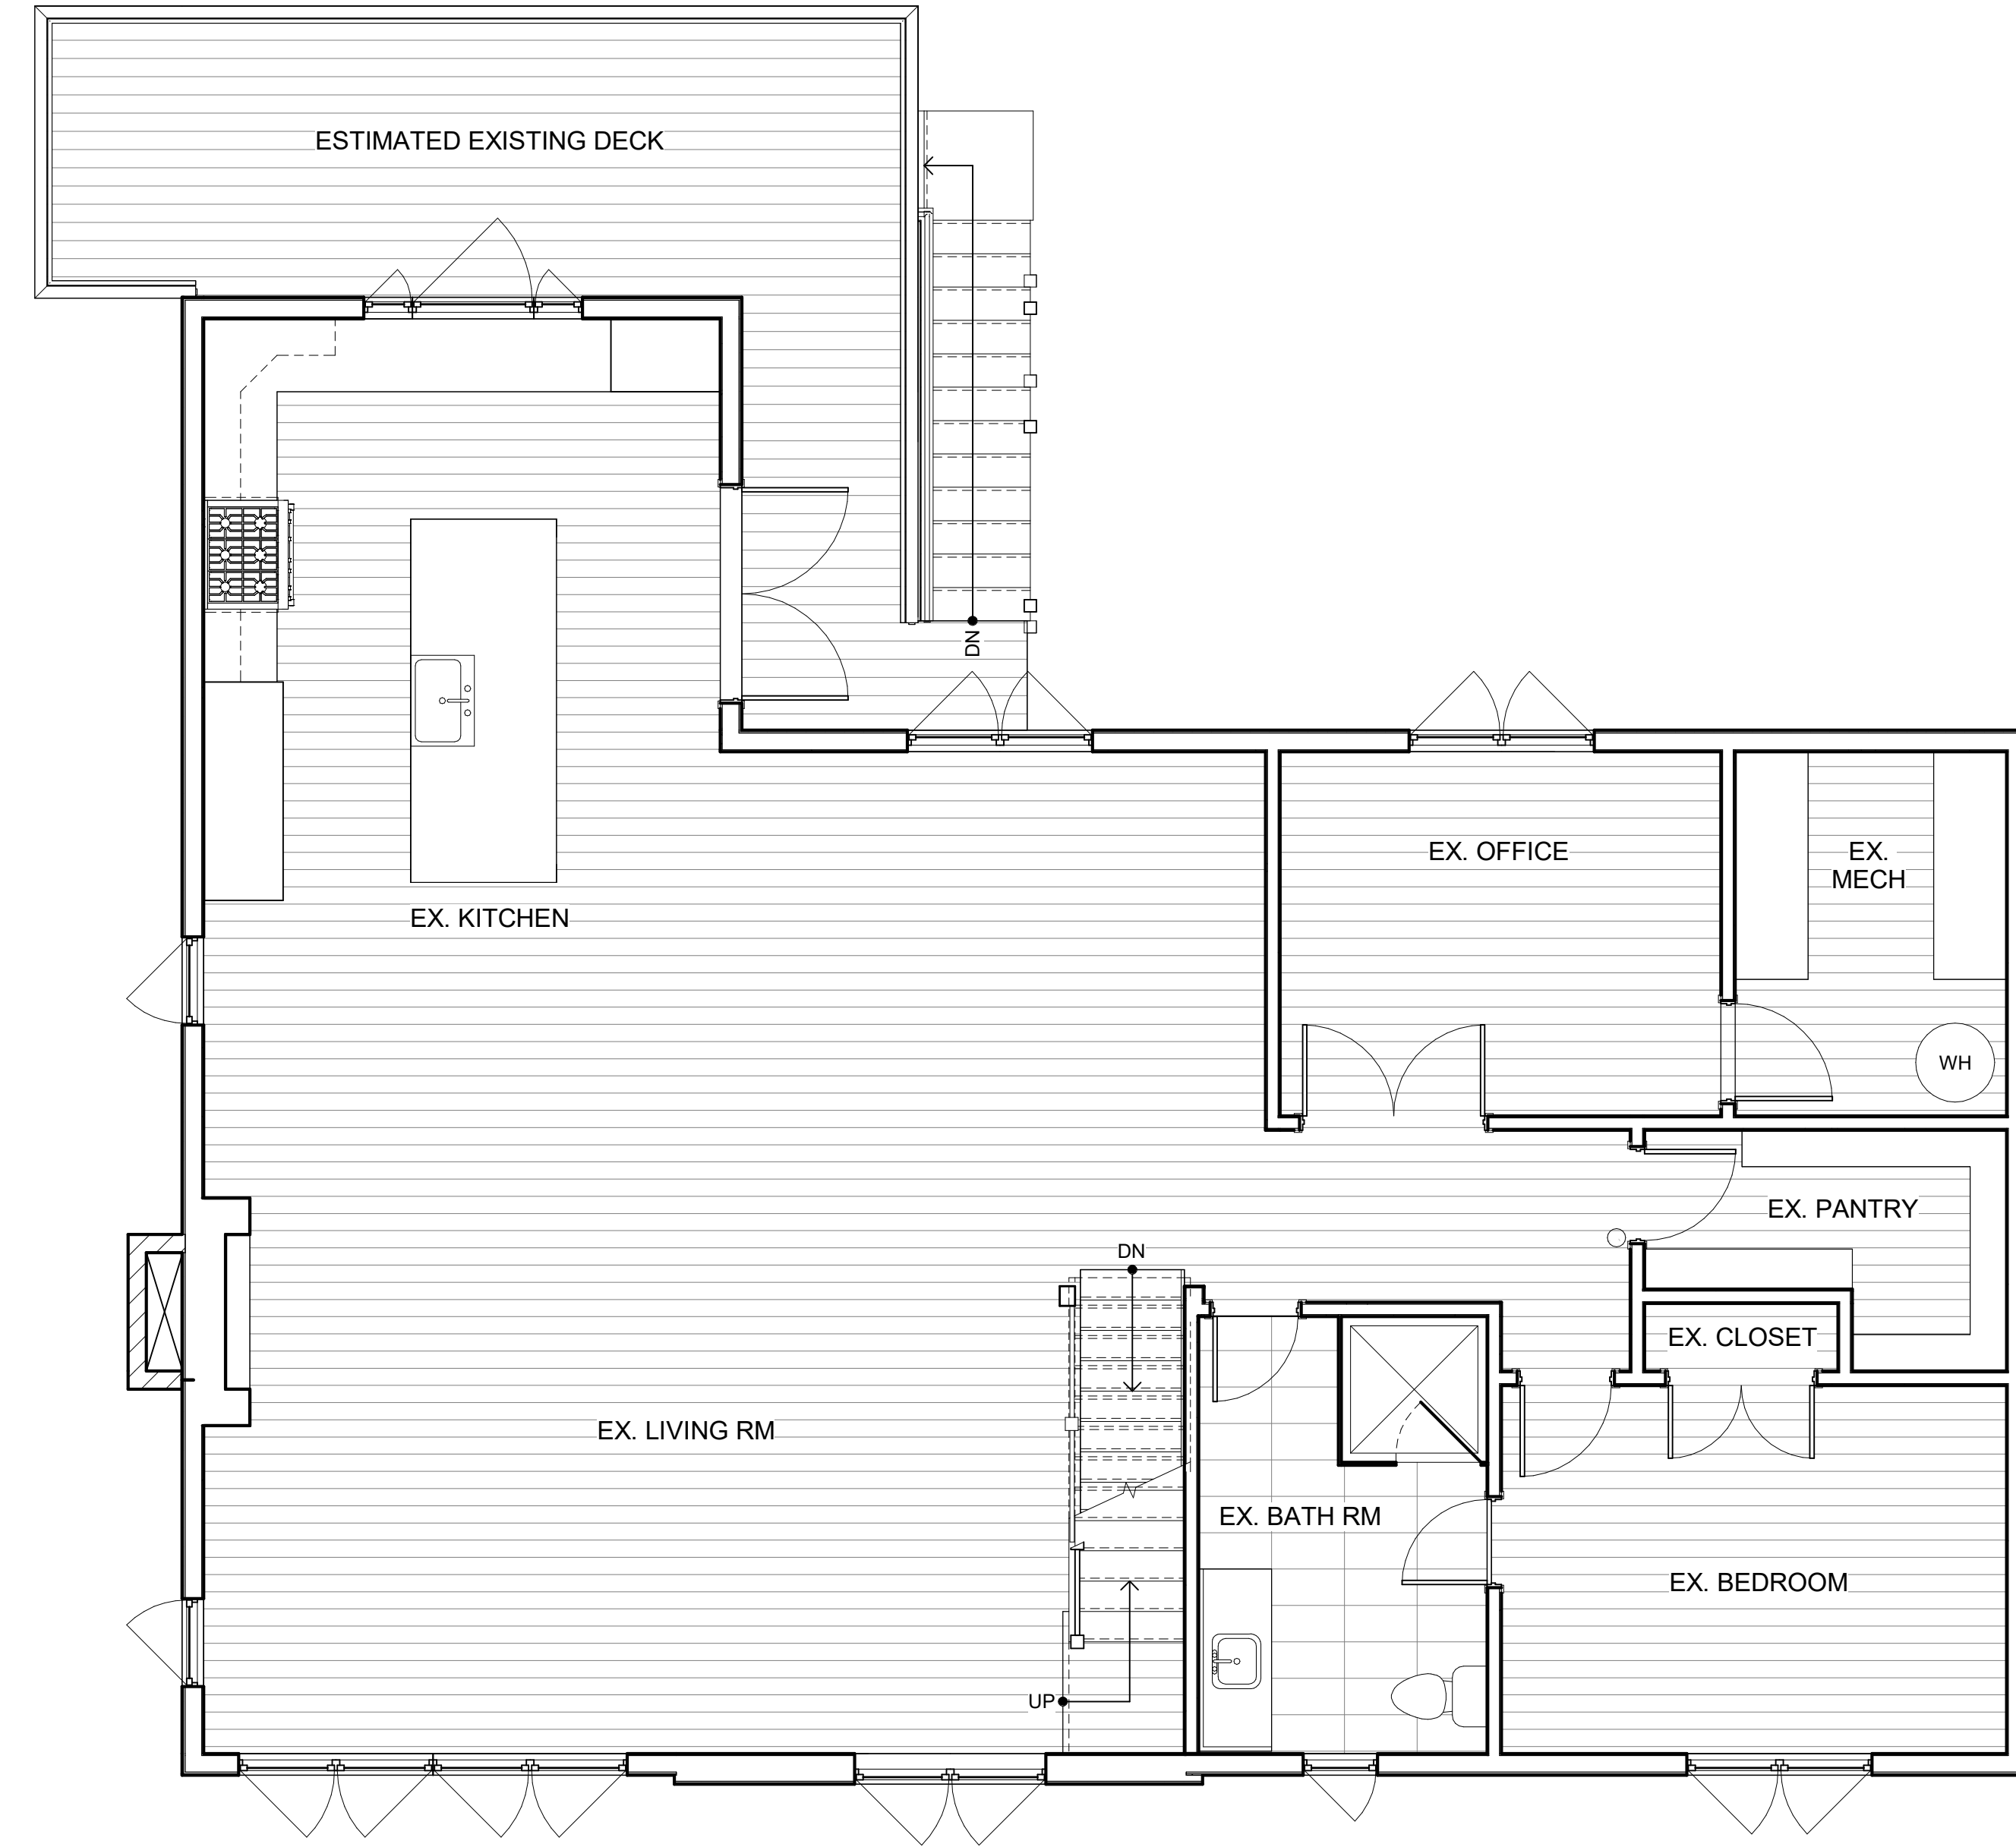


② FIRST FLOOR
1/4" = 1'-0"

THIS DRAWING IS THE PROPERTY OF THE ARCHITECT AND IS NOT TO BE REPRODUCED OR COPIED IN ANY MANNER WITHOUT THE WRITTEN CONSENT OF THE ARCHITECT.

Revision Number	Revision Description	Revision Date

SCALE: 1/4" = 1'-0"
DATE: 10/23/2024
DRAWN BY: L.W.

PHILIP H. CERRONE III, AIA, NCARB
ARCHITECT
421 Meadow Street
Fairfield, Connecticut 06824
203-333-2066

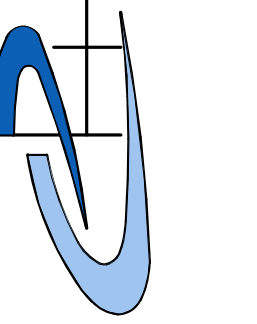


ESSAGOF
ELEVATOR FIT OUT
120 HARBOR RD
WESTPORT, CT, 06880


DRAWING No.
2024-35
EX 1.0

SHEET TITLE
EXISTING GROUND & FIRST FLOOR

NOT FOR CONSTRUCTION

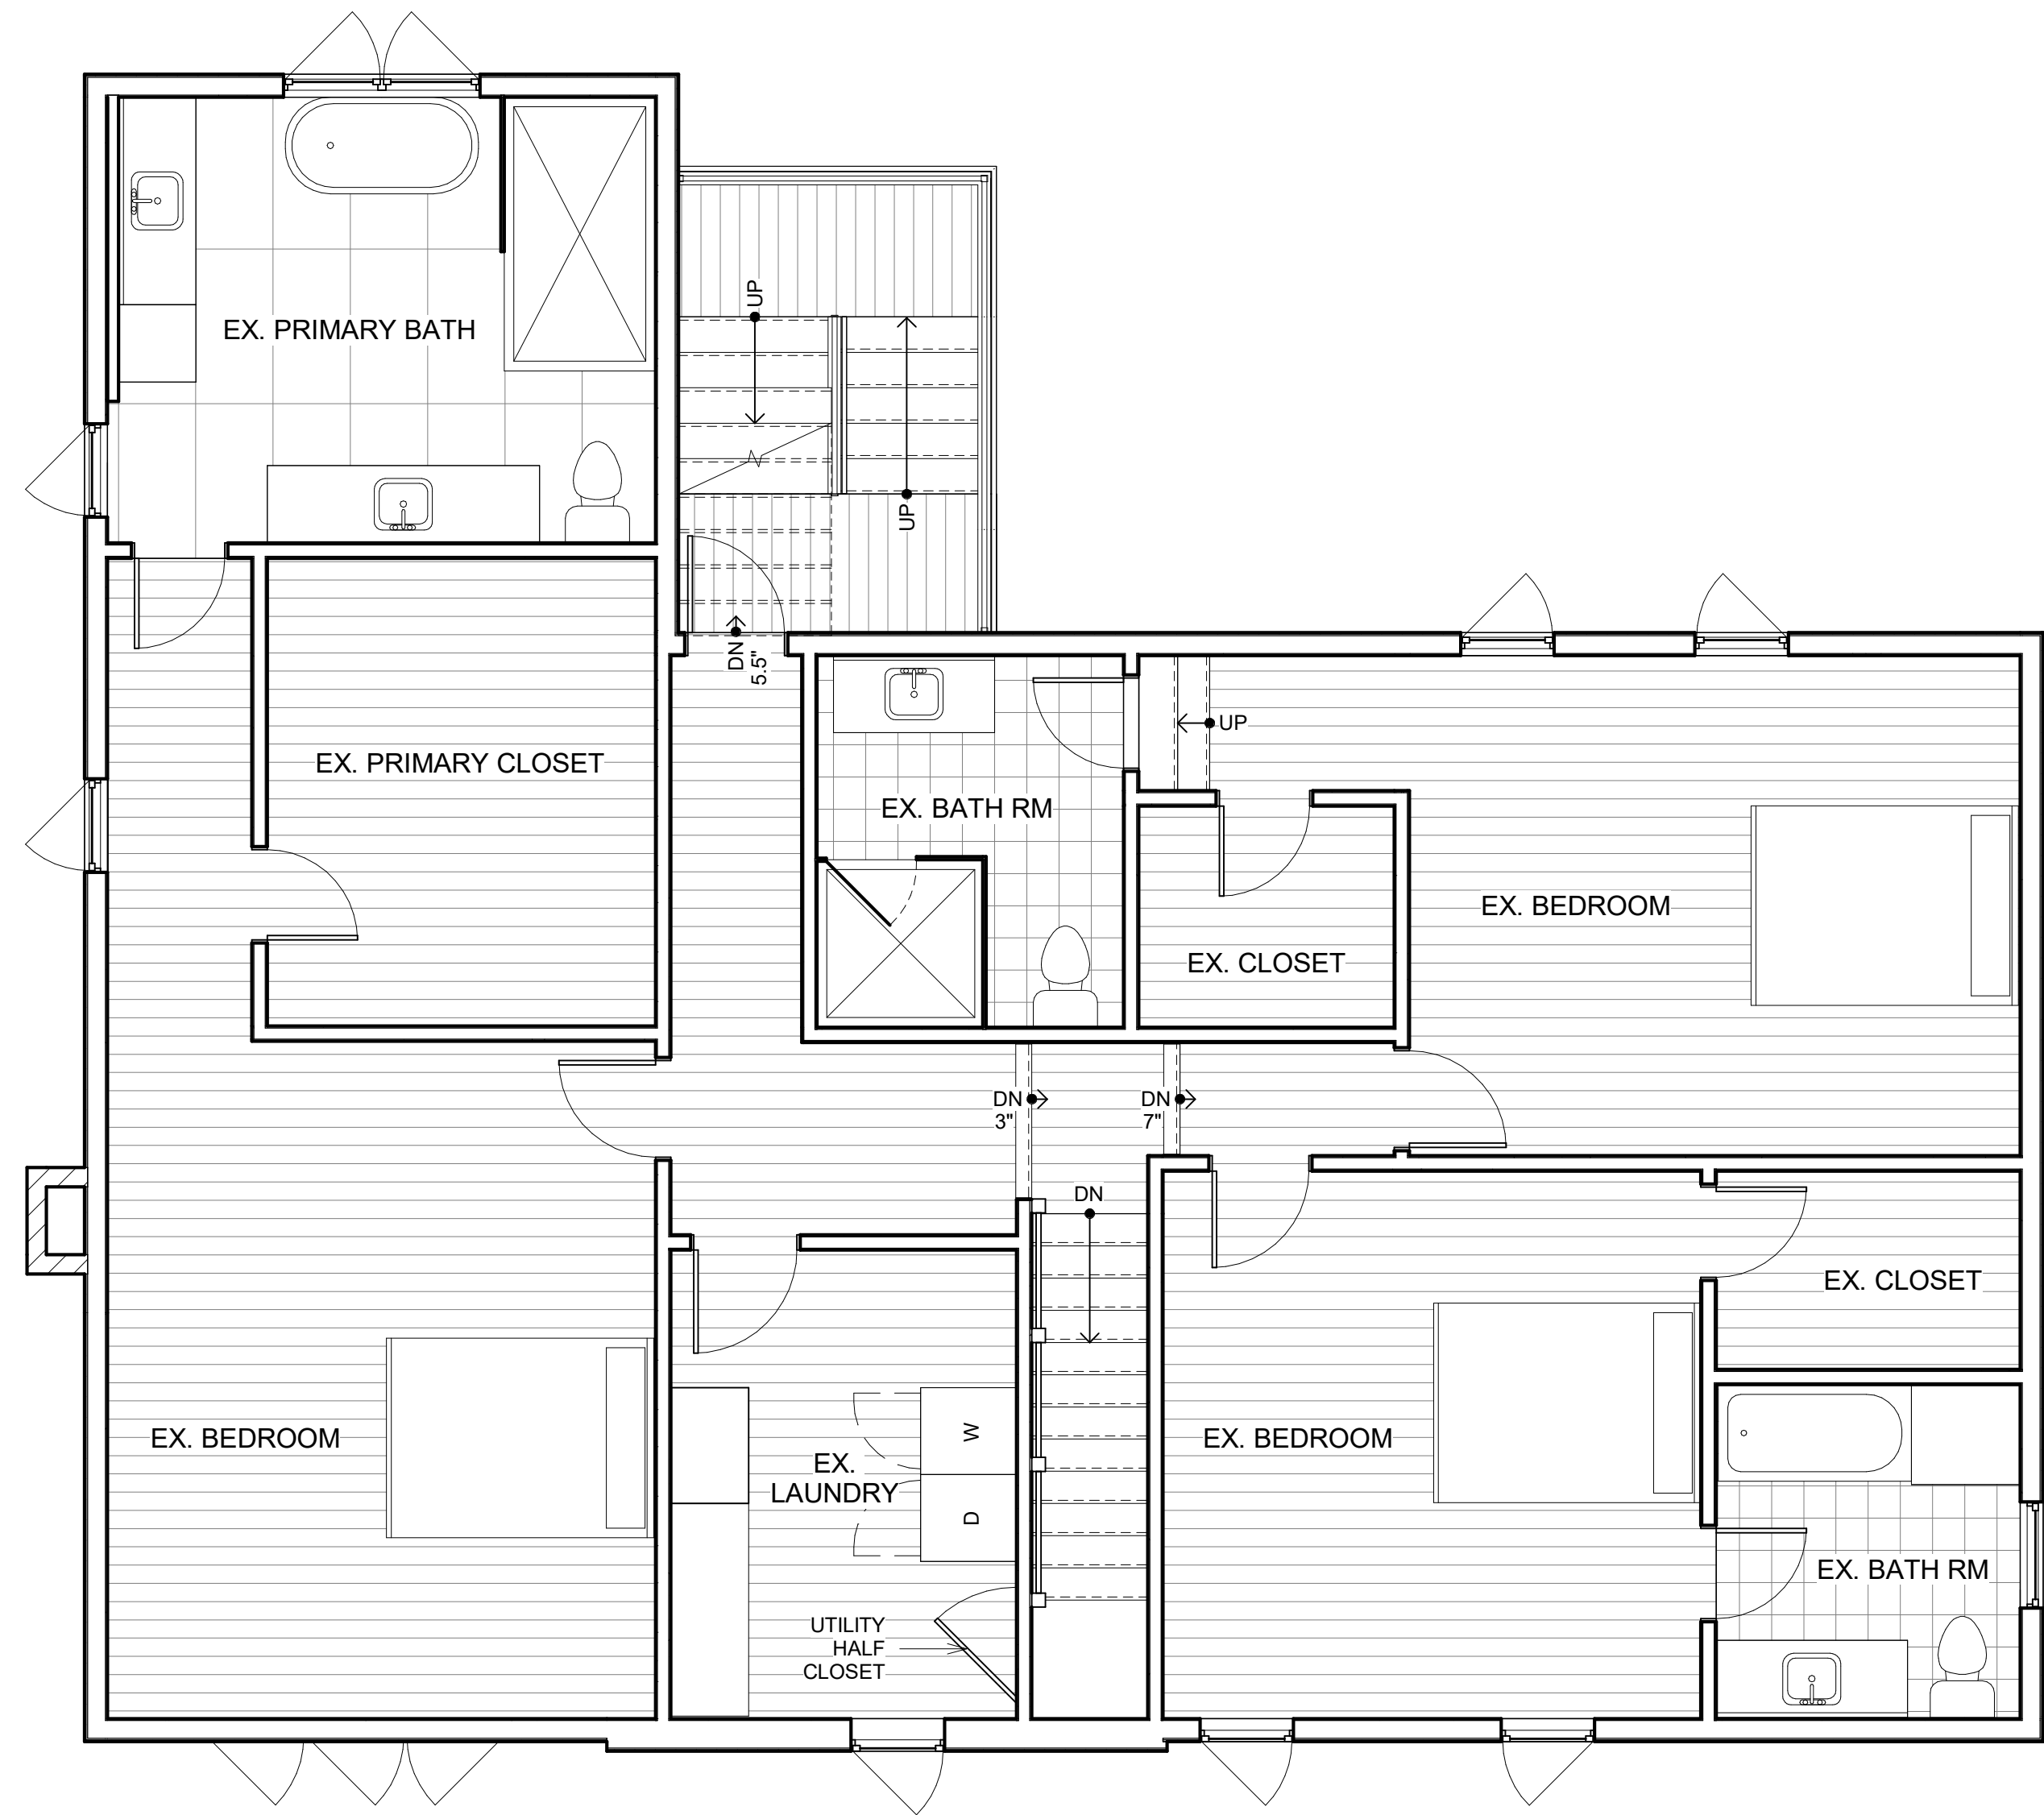

① SECOND FLOOR
1/4" = 1'-0"

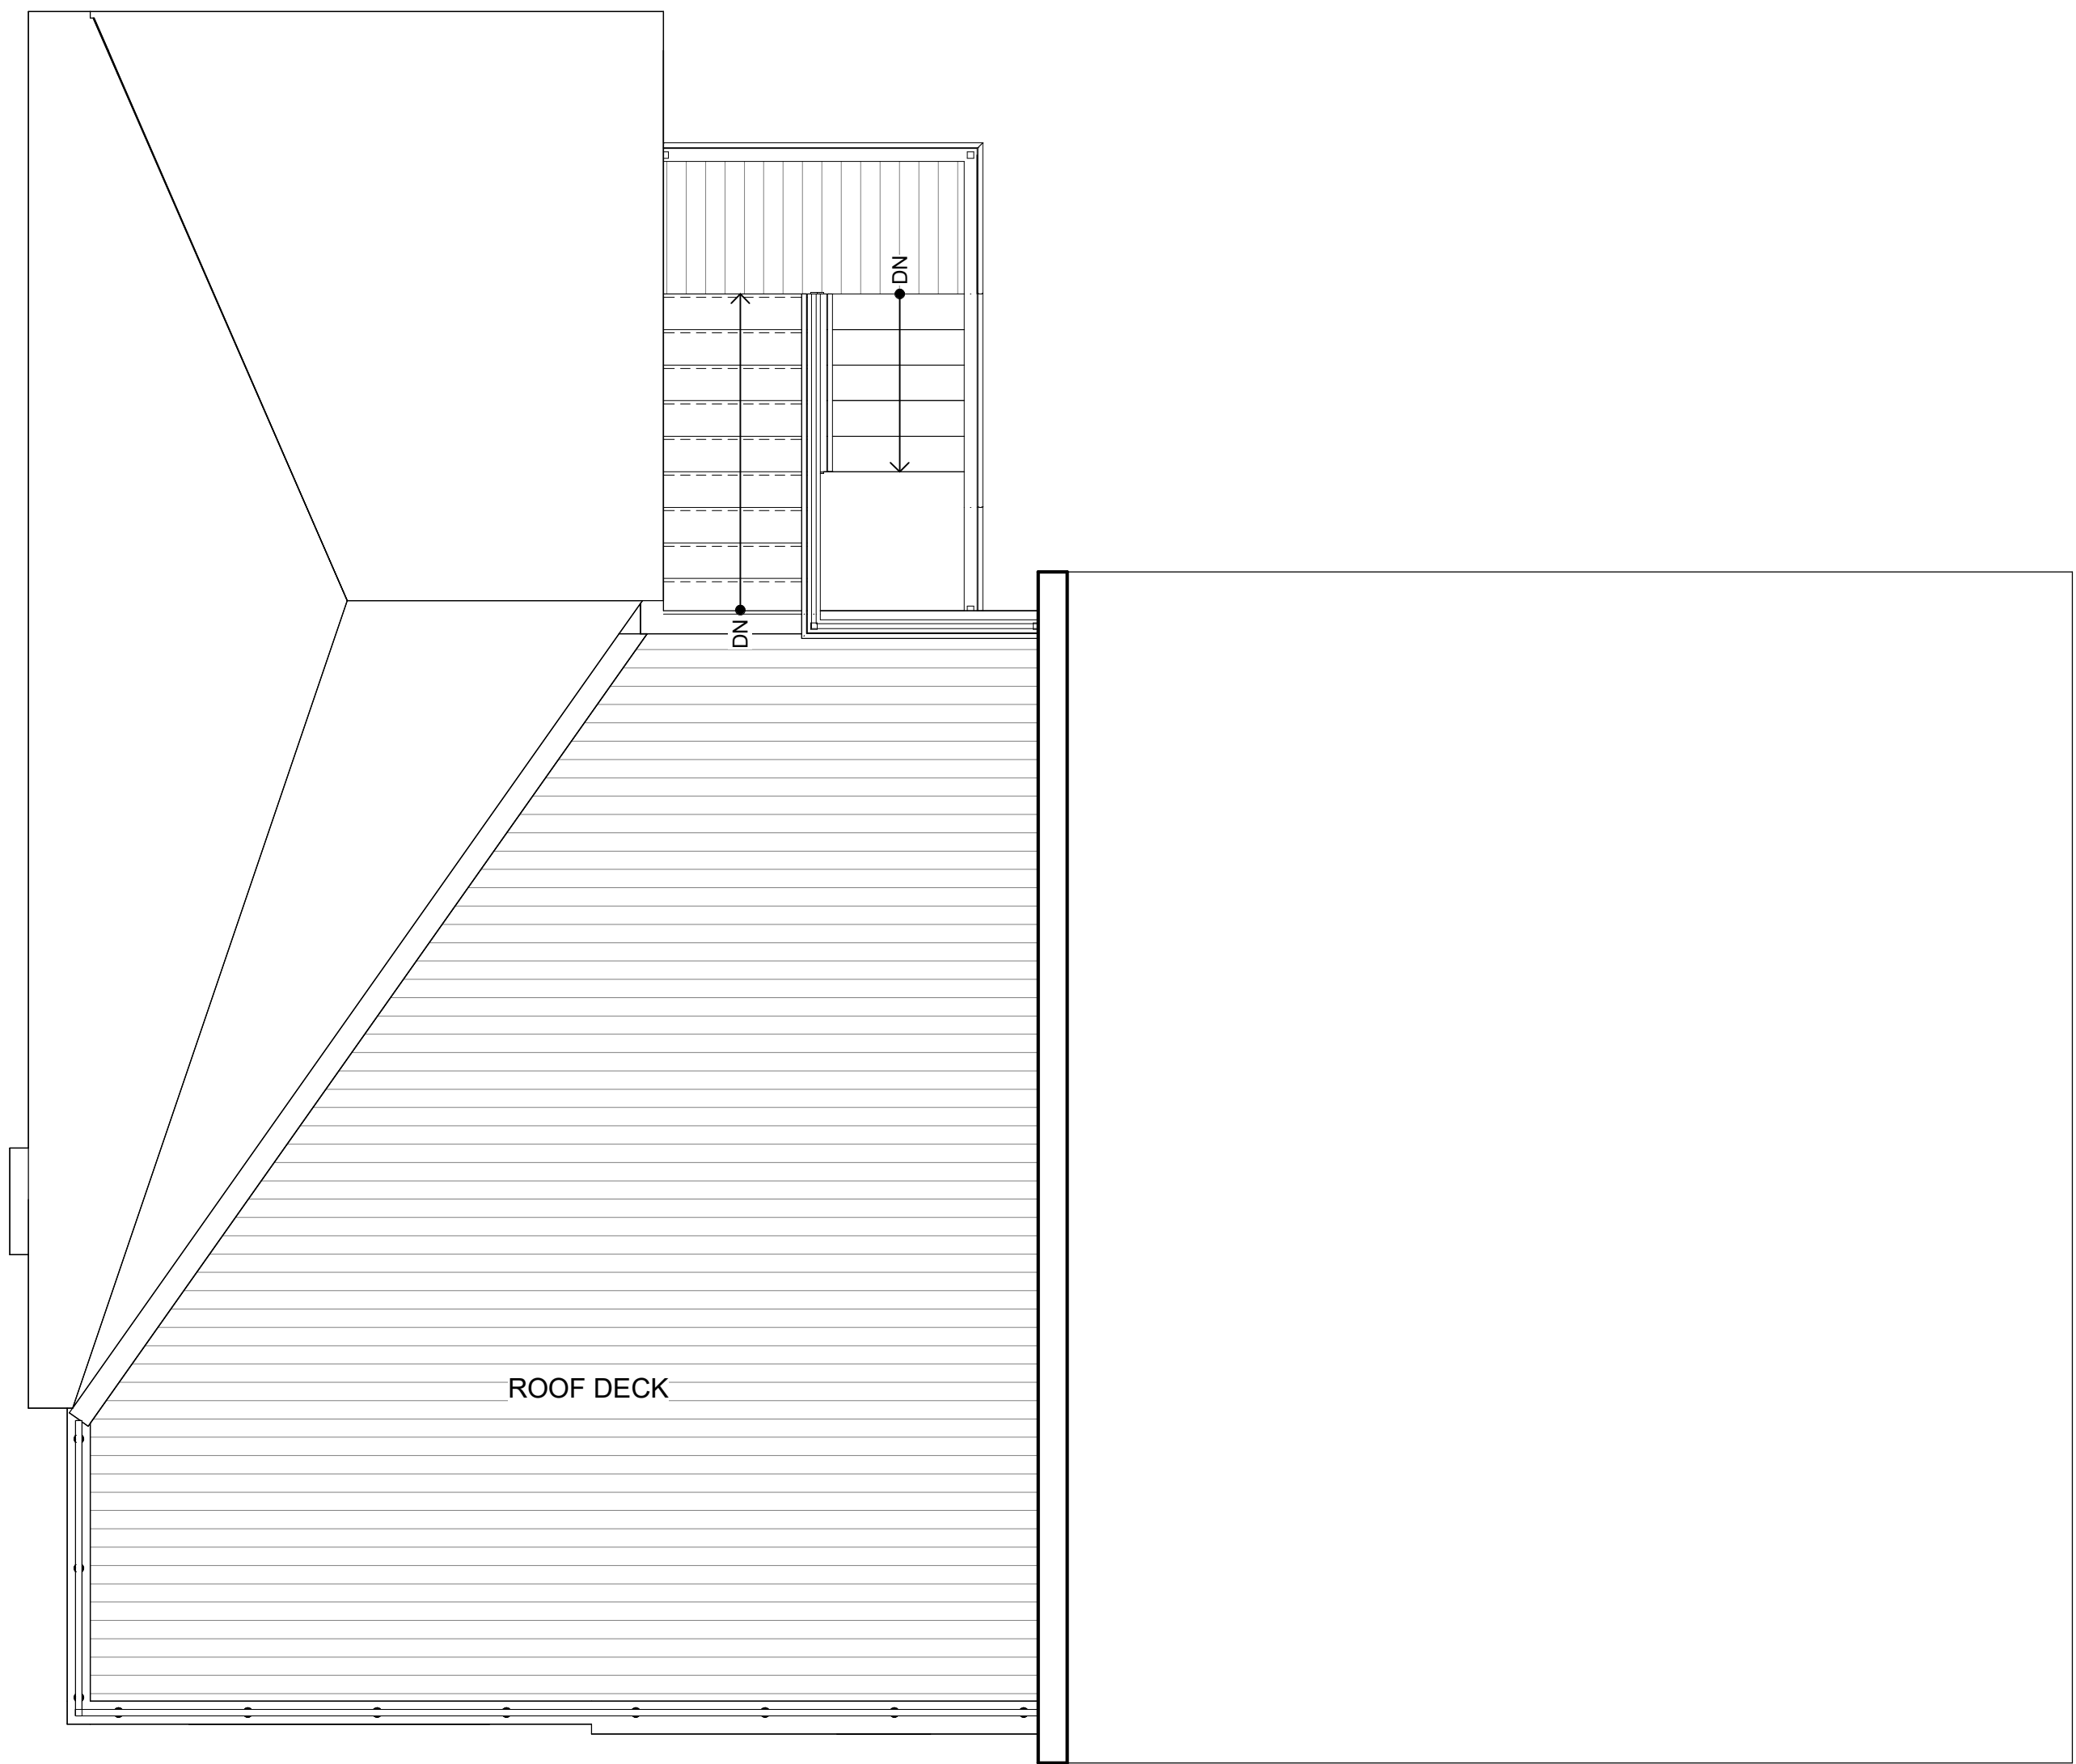

② ROOF DECK
1/4" = 1'-0"

THIS DRAWING IS THE PROPERTY OF THE ARCHITECT AND IS NOT TO BE REPRODUCED OR COPIED WITHOUT THE WRITTEN CONSENT OF THE ARCHITECT. THE OWNER FOR THIS PROJECT AT THIS SITE, AND IS NOT TO BE USED FOR ANY OTHER PURPOSE, LOCATION, OR OWNER, WITHOUT WRITTEN CONSENT OF THE ARCHITECT.

Revision Number	Revision Description	Revision Date

SCALE: 1/4" = 1'-0"
DATE: 10/23/2024
DRAWN BY: L.W.

PHILIP H. CERRONE III, AIA, NCARB
ARCHITECT
421 Meadow Street
Fairfield, Connecticut 06824
203-333-2066

ESSAGOF
ELEVATOR FIT OUT
120 HARBOR RD
WESTPORT, CT, 06880

SHEET TITLE
EXISTING SECOND FLOOR & ROOF DECK

DRAWING No.
2024-35
EX 1.1

NOT FOR CONSTRUCTION



① FRONT ELEVATION
1/4" = 1'-0"



② REAR ELEVATION
1/4" = 1'-0"

THIS DRAWING IS THE PROPERTY OF THE ARCHITECT AND IS NOT TO BE REPRODUCED OR COPIED IN ANY MANNER WITHOUT THE WRITTEN CONSENT OF THE ARCHITECT.

Revision Number	Revision Description	Revision Date

SCALE: 1/4" = 1'-0"
DATE: 10/23/2024
DRAWN BY: L.W.

PHILIP H. CERRONE III, AIA, NCARB
ARCHITECT
421 Meadow Street
Fairfield, Connecticut 06824
203-333-2066

ESSAGOF
ELEVATOR FIT OUT
120 HARBOR RD
WESTPORT, CT, 06880

SHEET TITLE
EXISTING FRONT & REAR ELEVATIONS

DRAWING No.
2024-35
EX 1.2

NOT FOR CONSTRUCTION



① LEFT ELEVATION
1/4" = 1'-0"




② RIGHT ELEVATION
1/4" = 1'-0"

THIS DRAWING IS THE PROPERTY OF THE ARCHITECT AND IS NOT TO BE REPRODUCED OR COPIED WITHOUT THE WRITTEN CONSENT OF THE ARCHITECT.

Revision Number	Revision Description	Revision Date

SCALE: 1/4" = 1'-0"	DATE: 10/23/2024	DRAWN BY: L.W.
---------------------	------------------	----------------

PHILIP H. CERRONE III, AIA, NCARB
ARCHITECT
421 Meadow Street
Fairfield, Connecticut 06824
203-333-2066

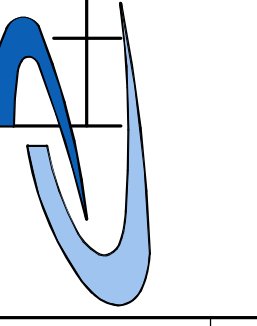

ESSAGOF
ELEVATOR FIT OUT
120 HARBOR RD
WESTPORT, CT, 06880

DRAWING No.
2024-35
EX 1.3

SHEET TITLE
EXISTING SIDE ELEVATIONS

NOT FOR CONSTRUCTION