



CARL RUSPINI P.E.
CONSULTING ENGINEER
CT. LIC. NO. 11426

PARK RESIDENCE

39 BURRS FARM ROAD WESTPORT, CONNECTICUT

RETAINING WALL DETAILS

GLENGATE 221 DANBURY ROAD, WILTON, CONNECTICUT 06897 (203) 762-2000
THIS DESIGN © COPYRIGHT BY GLENGATE 2019 NOT FOR CONSTRUCTION EXCEPT BY GLENGATE




DRAWN BY: MB
CHECKED: NA
SCALE: AS NOTED
DATE: 2024-10-30
REVISION:


SYM	DATE	NOTE

D-1

RETAINING WALL DETAILS

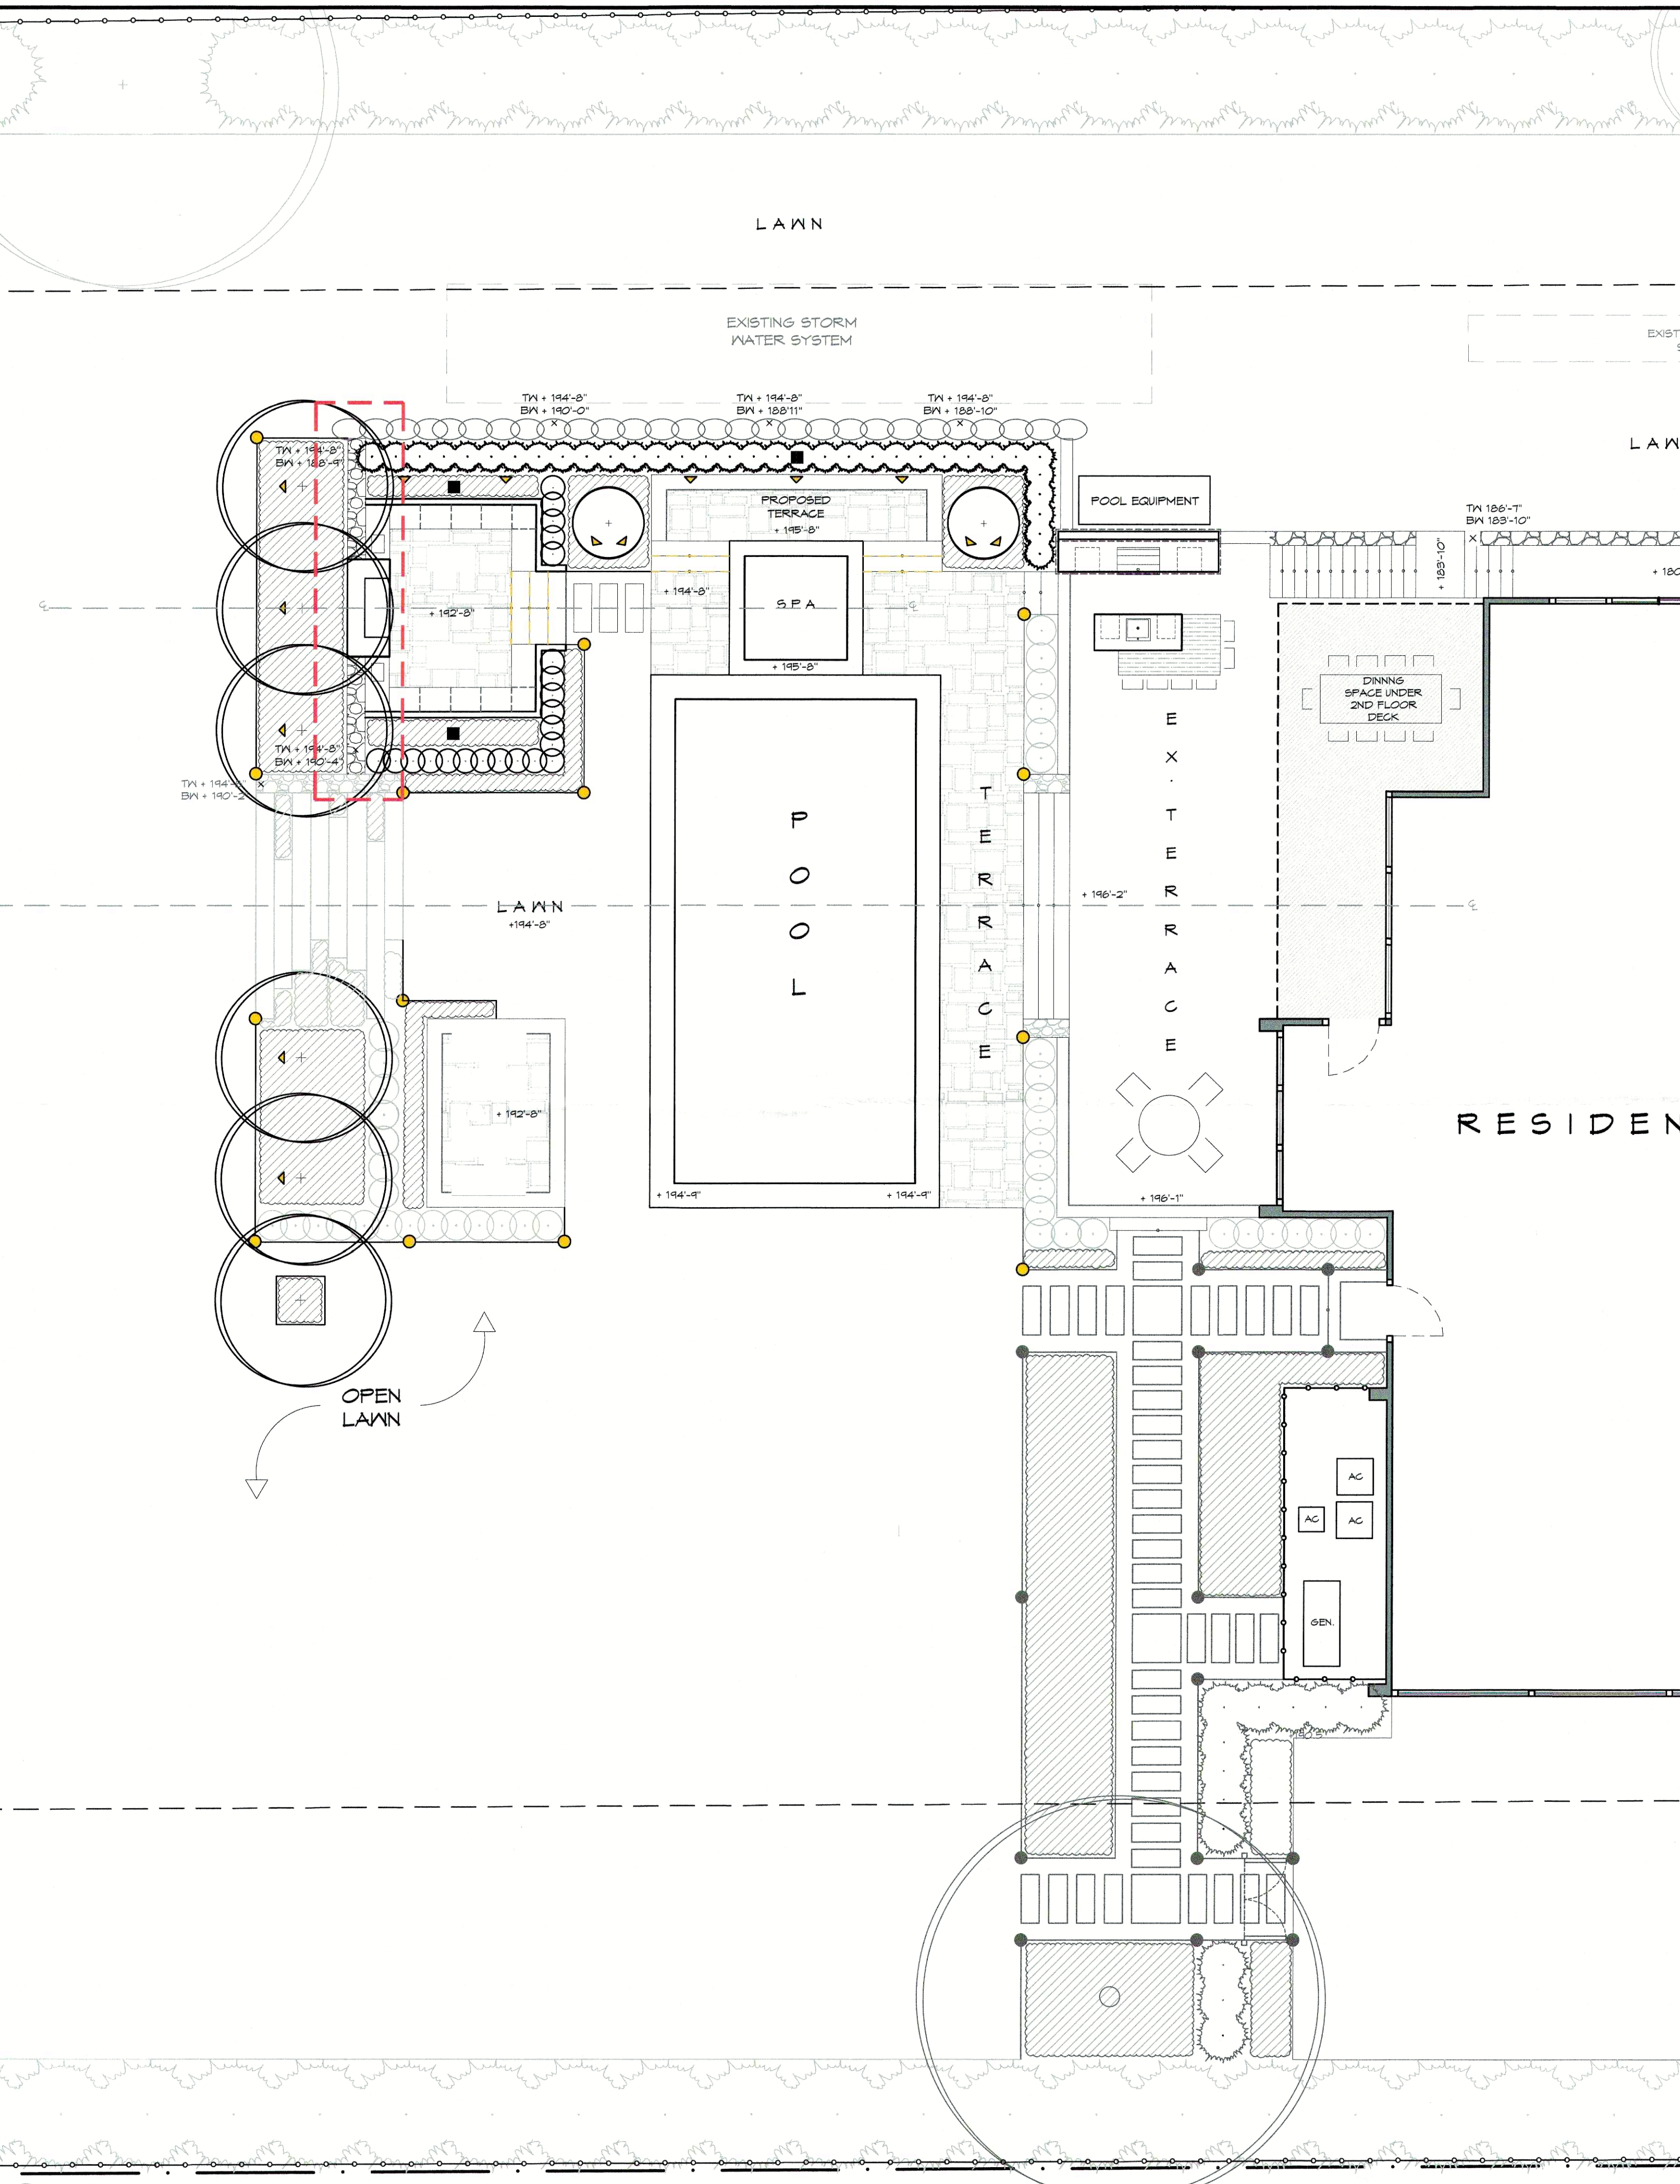

ENGINEER NOTES:
THE CONTRACTOR SHALL SUBMIT SHOP DRAWINGS SHOWING THE PROPOSED CONTROL AND/OR CONSERVATION JOINTS FOR ALL AREAS FOR REVIEW PRIOR TO SETTING ANY C.M.U. UNITS AND SHALL BE LOCATED NO MORE THAN 30 FEET APART.

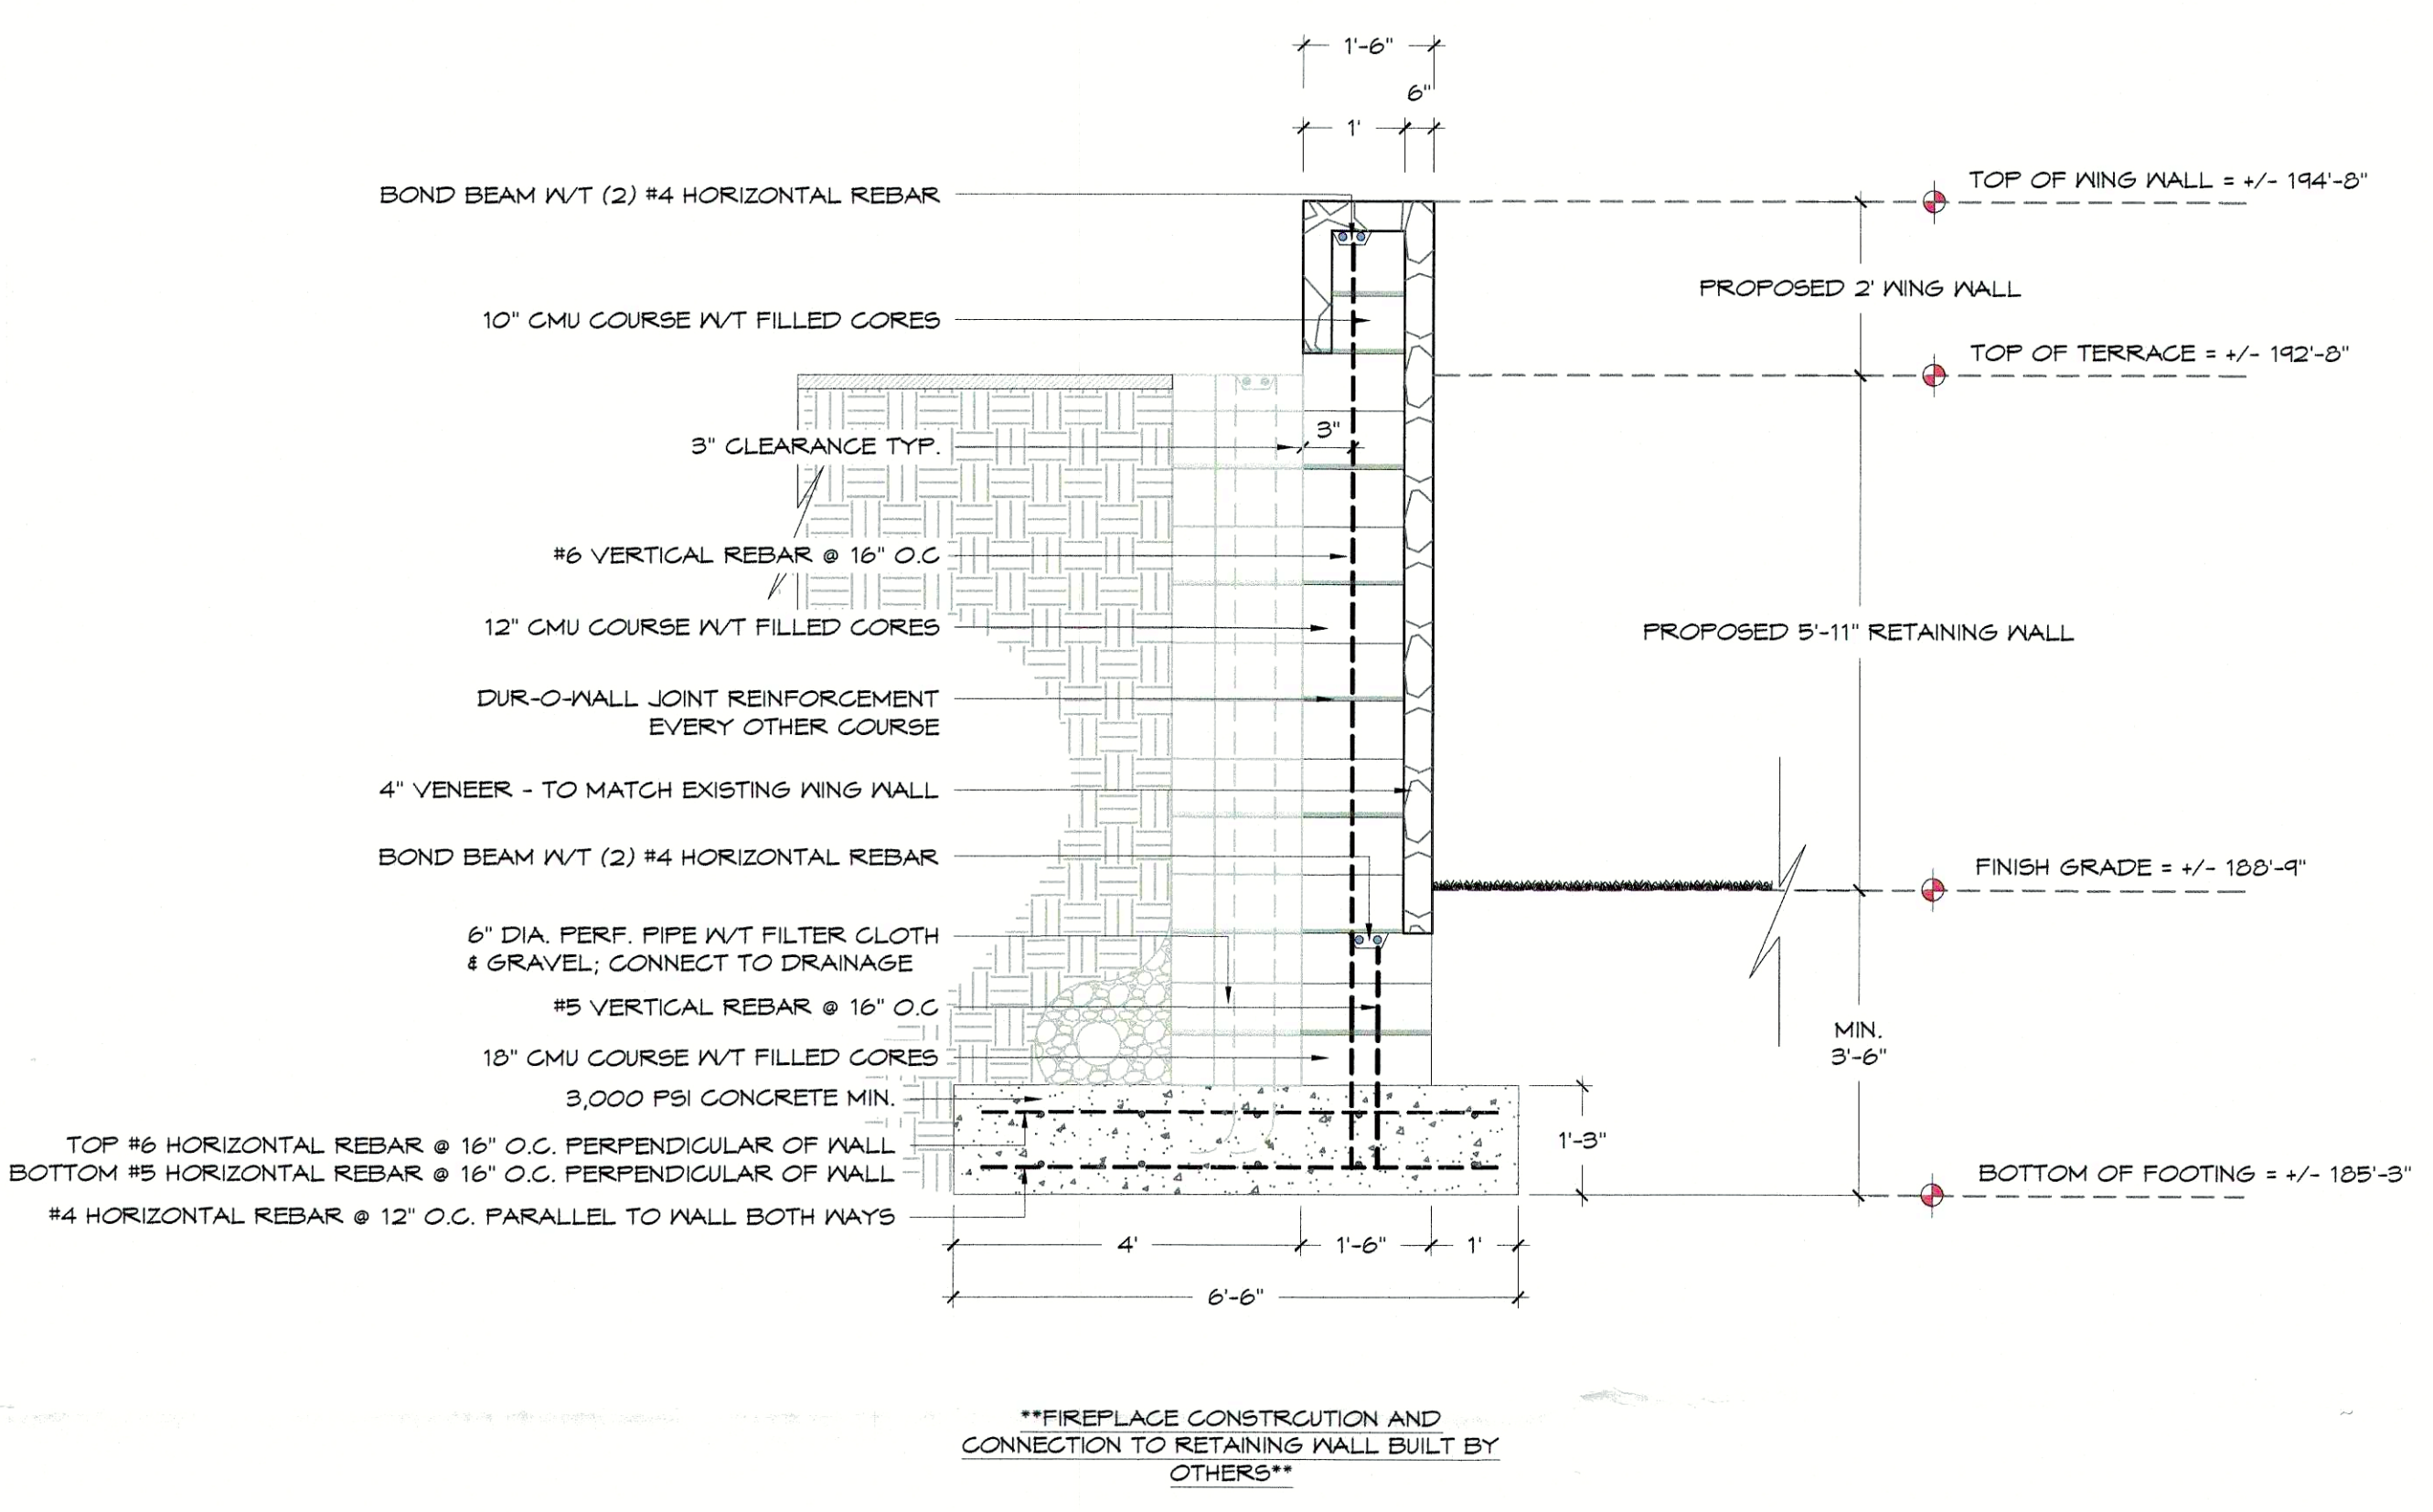

2 RETAINING WALL STRUCTURAL DETAIL - SECTION BB
SCALE: 1/2" = 1' - 0"



3 FIREPLACE PERSPECTIVE
SCALE: UNAVAILABLE

1 SITE PLAN
SCALE: 1/8" = 1' - 0"