


① FOUNDATION PLAN
A.1 3/8"=1'-0"

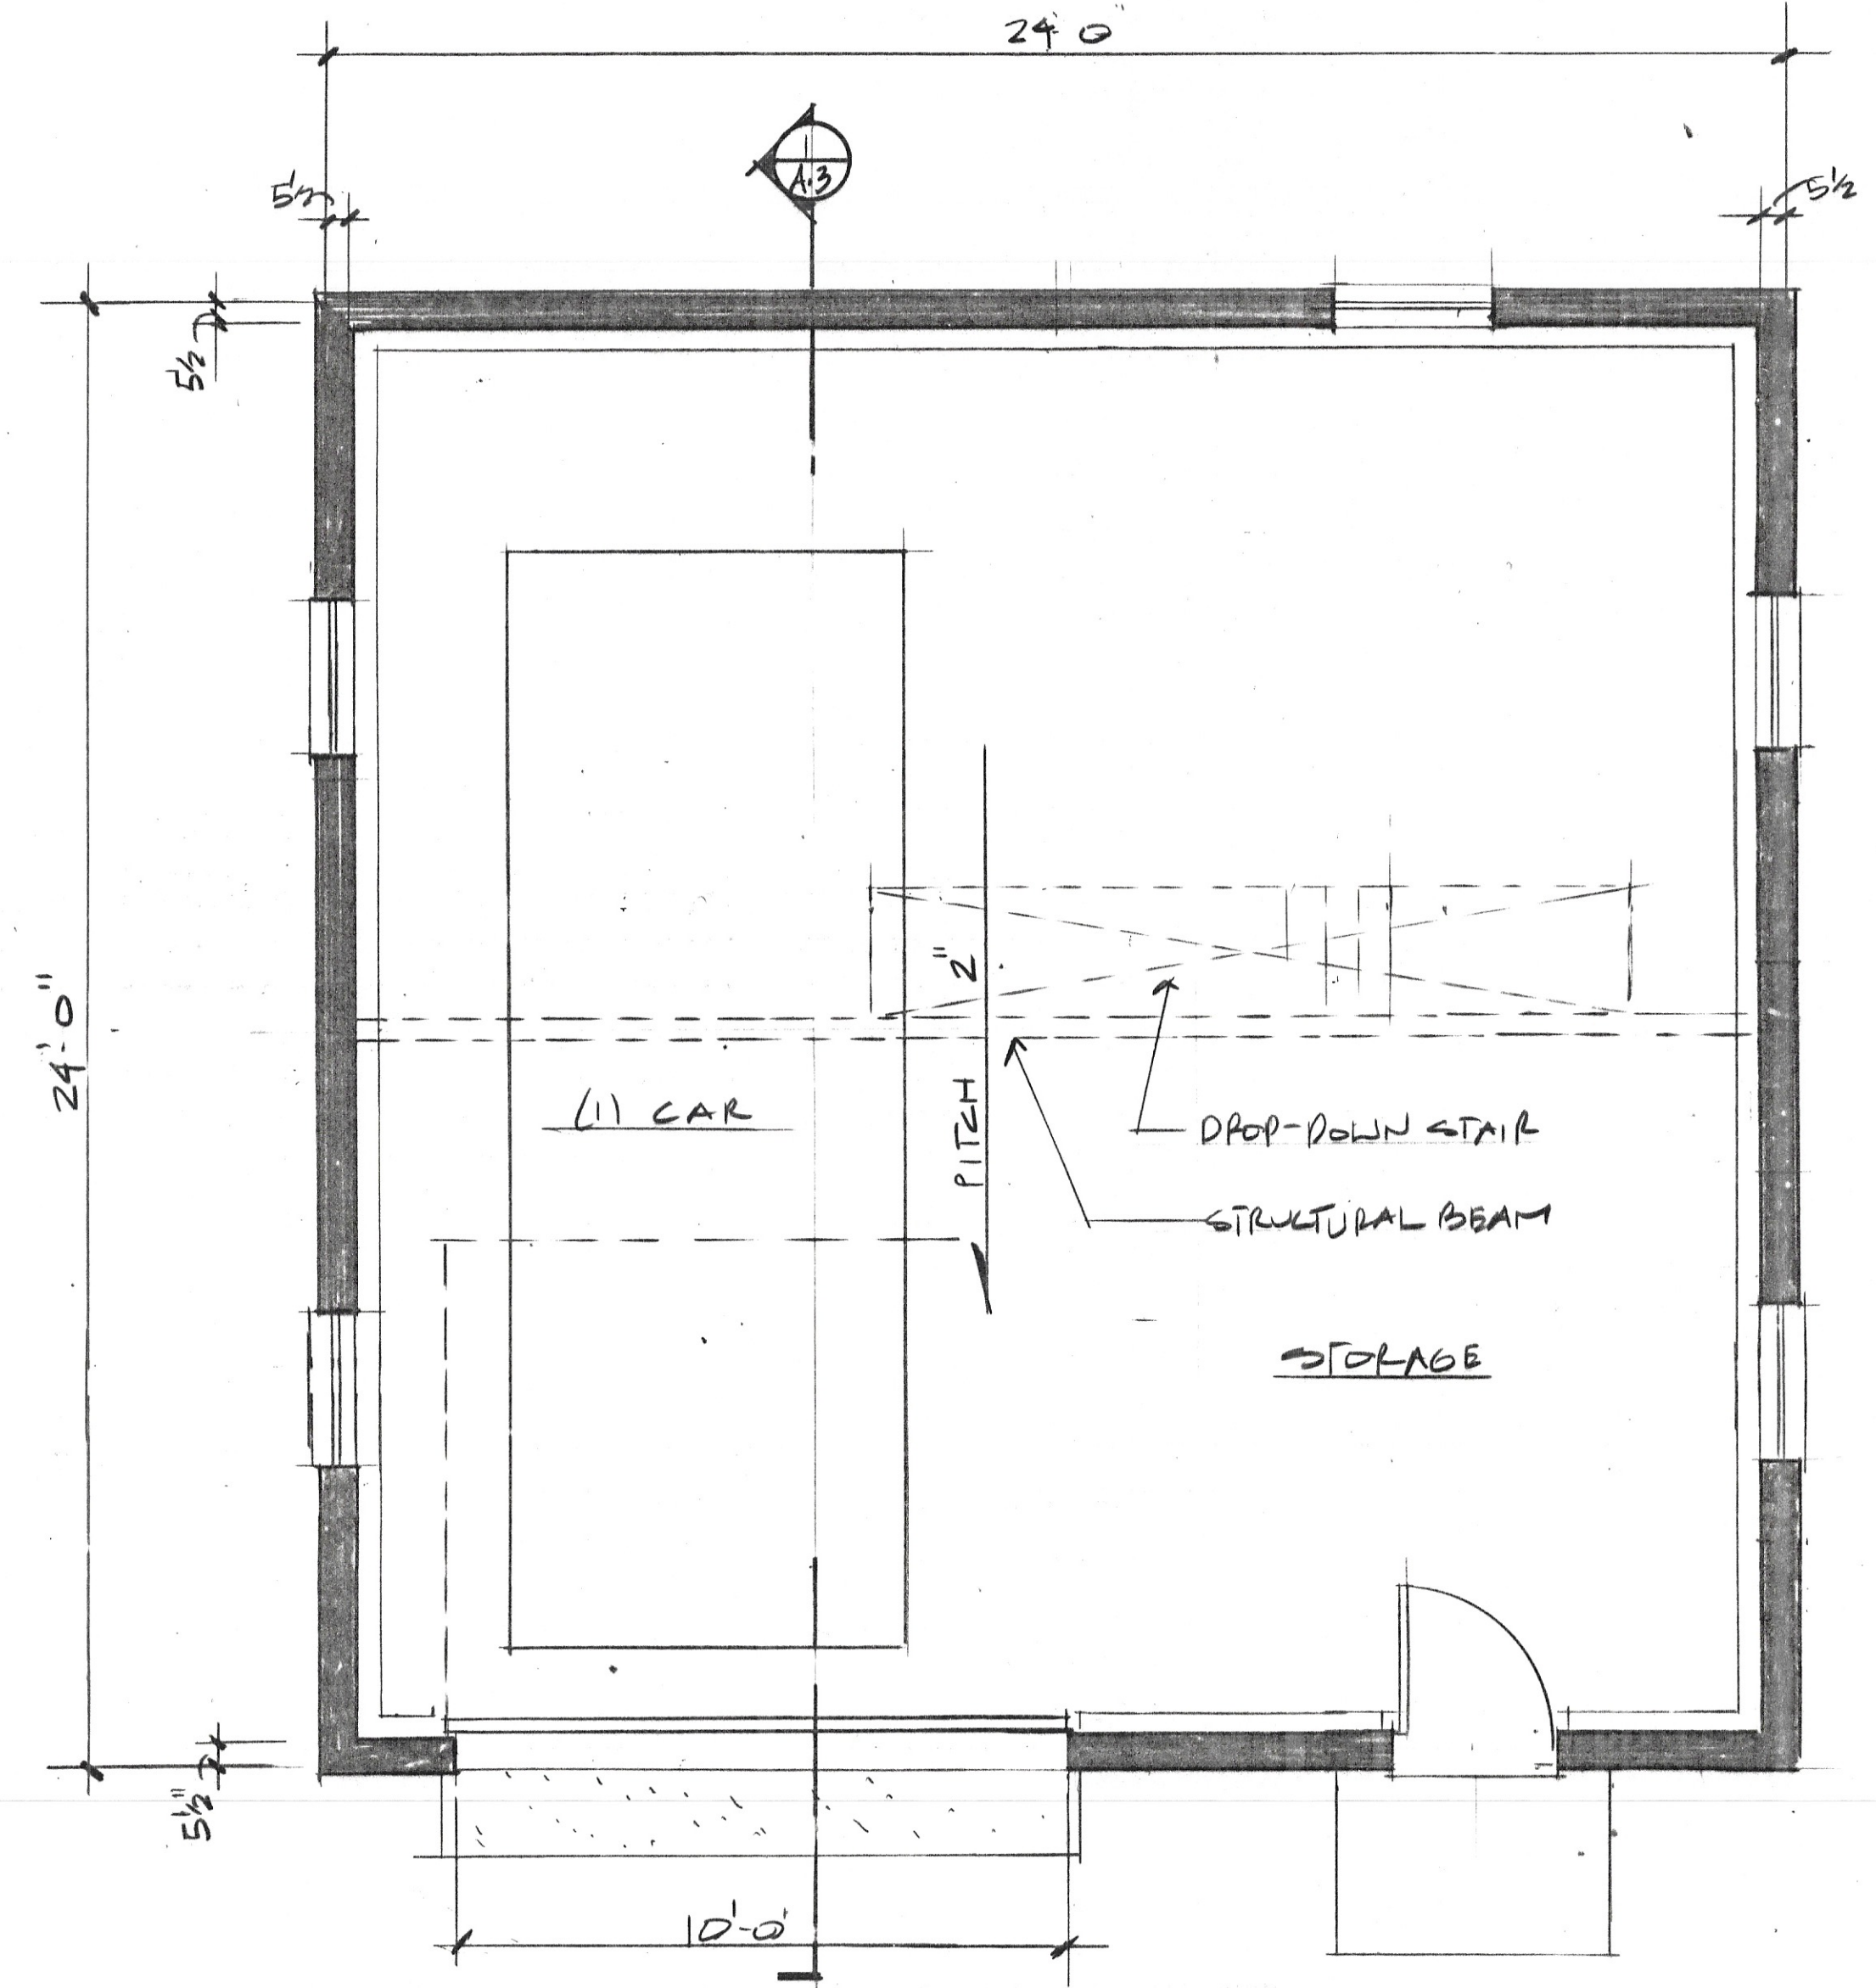

① FLOOR PLAN
A.1 3/8"=1'-0"

This drawing is the property of the architect, has been prepared specifically for the owner for this project at the site and is not to be used for any other purpose, location or owner without written consent of the architect.

ISSUE DATES/REVISIONS		
No.	Date	Description
1	7.10.24	20A APPLICATION
2	9.30.24	REVISION 1
3	10.7.24	REVISION 2
4	11.22.24	20A APPLICATION

PROPOSED NEW GARAGE FOR THE FLUG RESIDENCE
5 GAULT AVE WESTPORT, CT




Rountree Architects
130 Compo Road South
Westport, CT 06880
203-227-1766
info@routreearchitects.com
www.routreearchitects.com


DRAWING TITLE
FLOOR PLAN
FOUNDATION PLAN
SCHEMATIC DESIGN

Project #:
Scale:
Drawn by:
Date:


DRAWING NO.
A.1

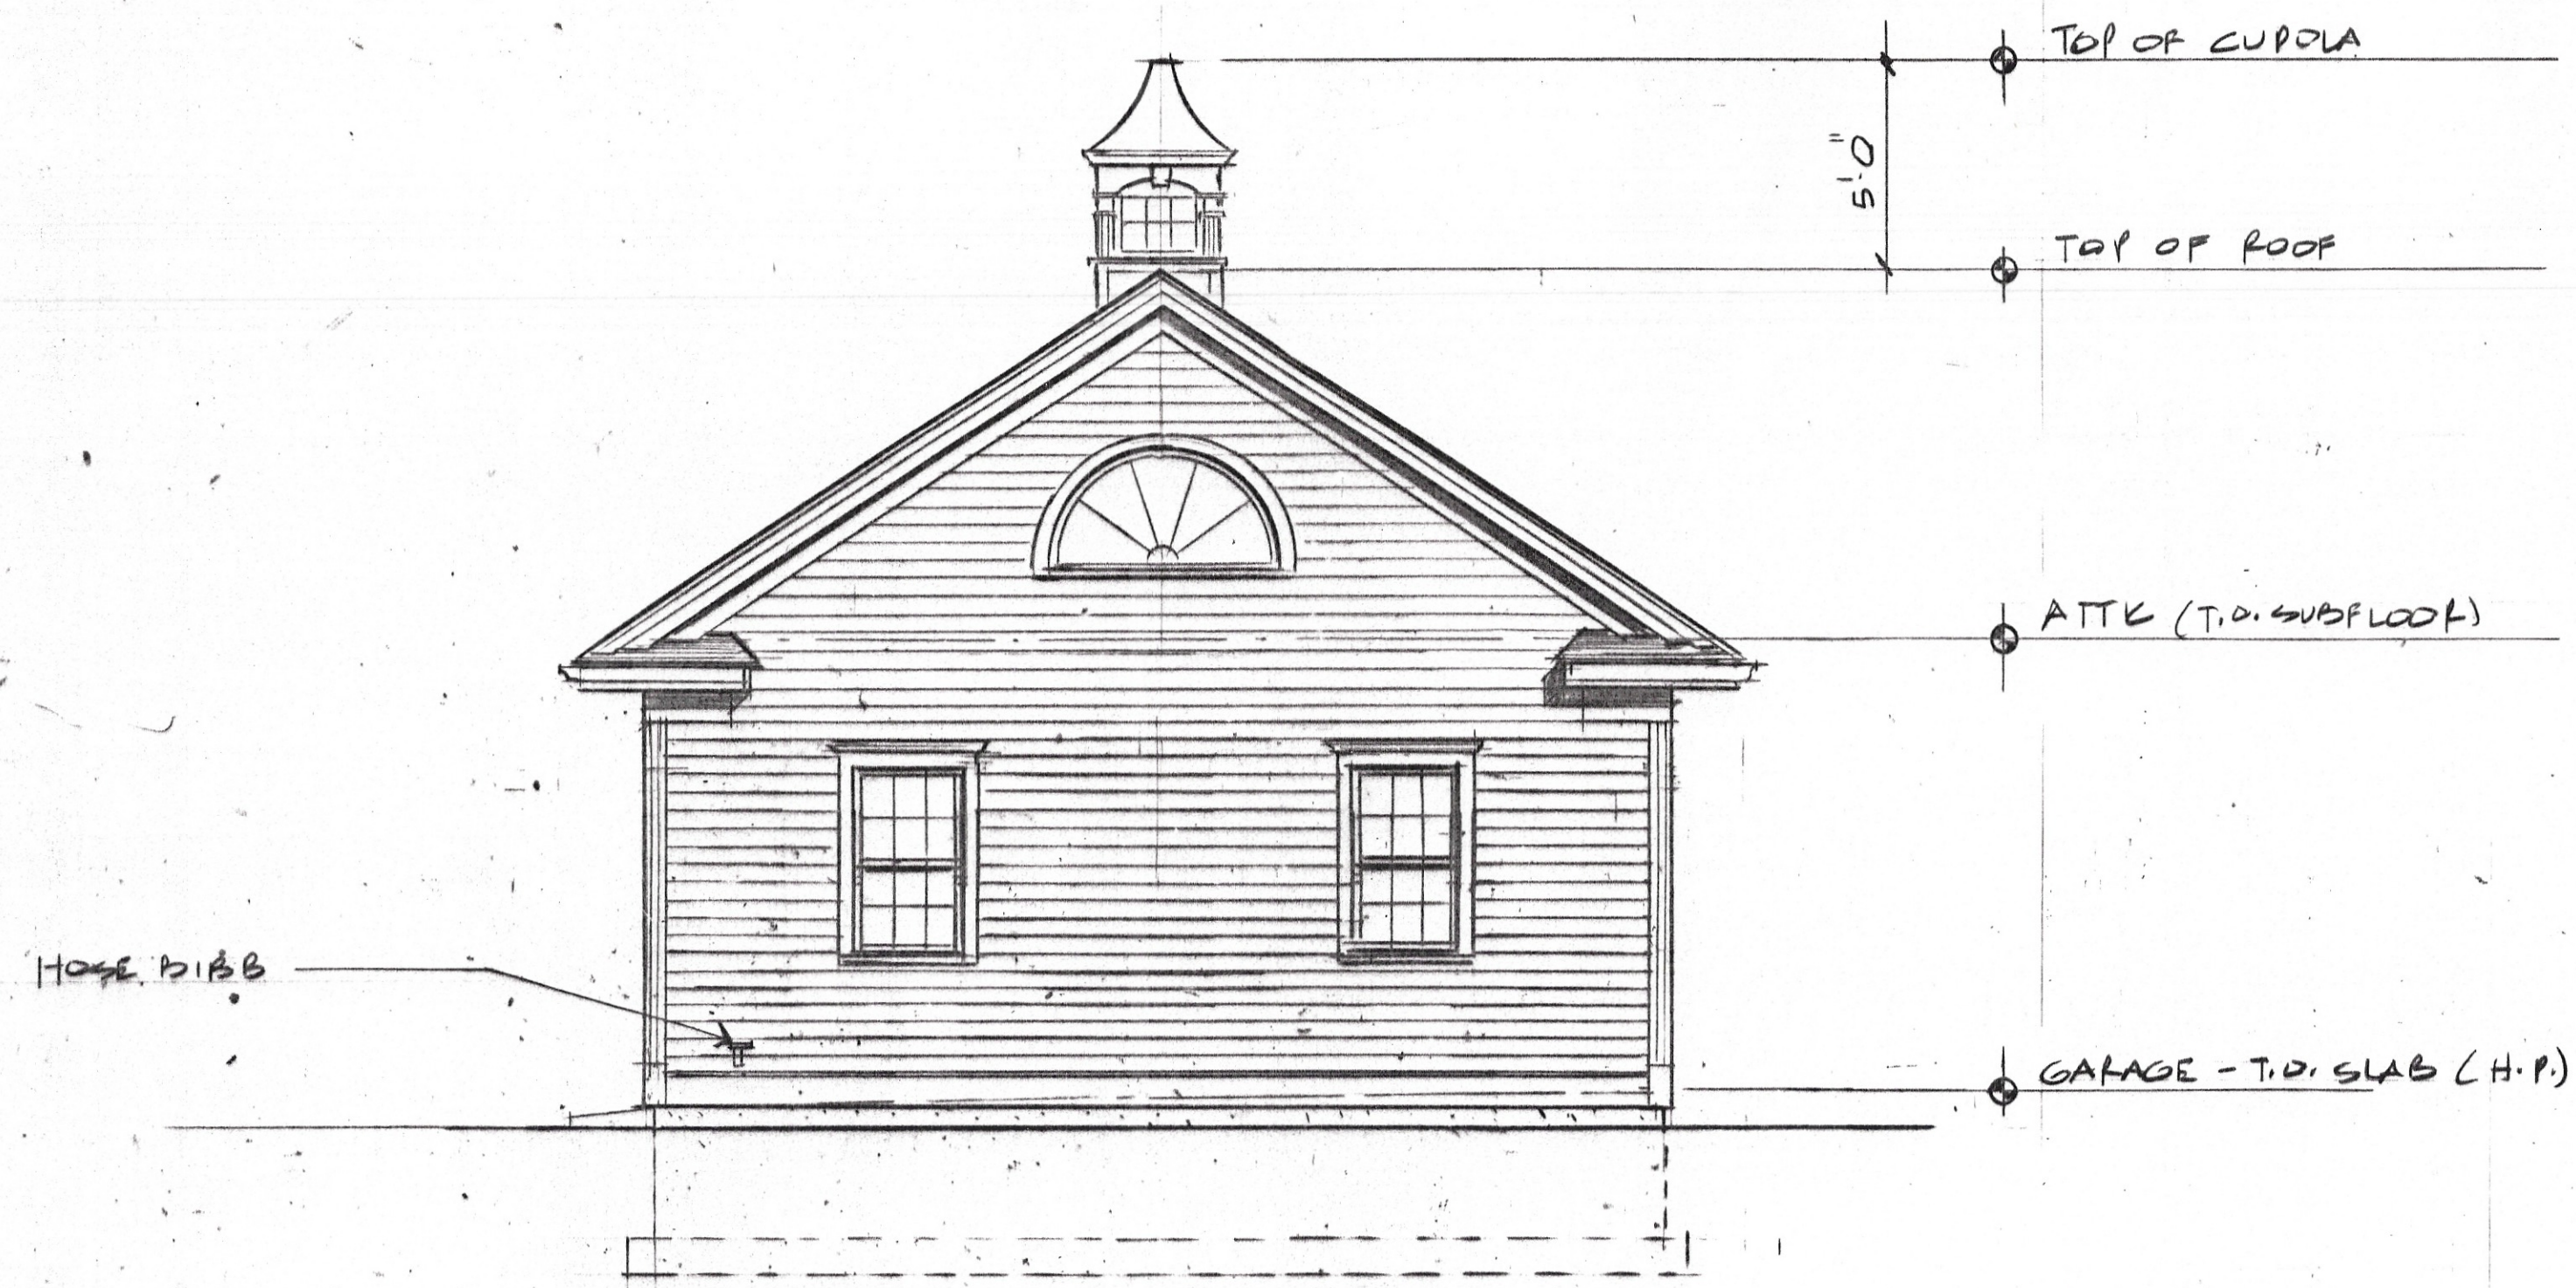


1 EAST ELEVATION
A-2 1/4"=1'-0"

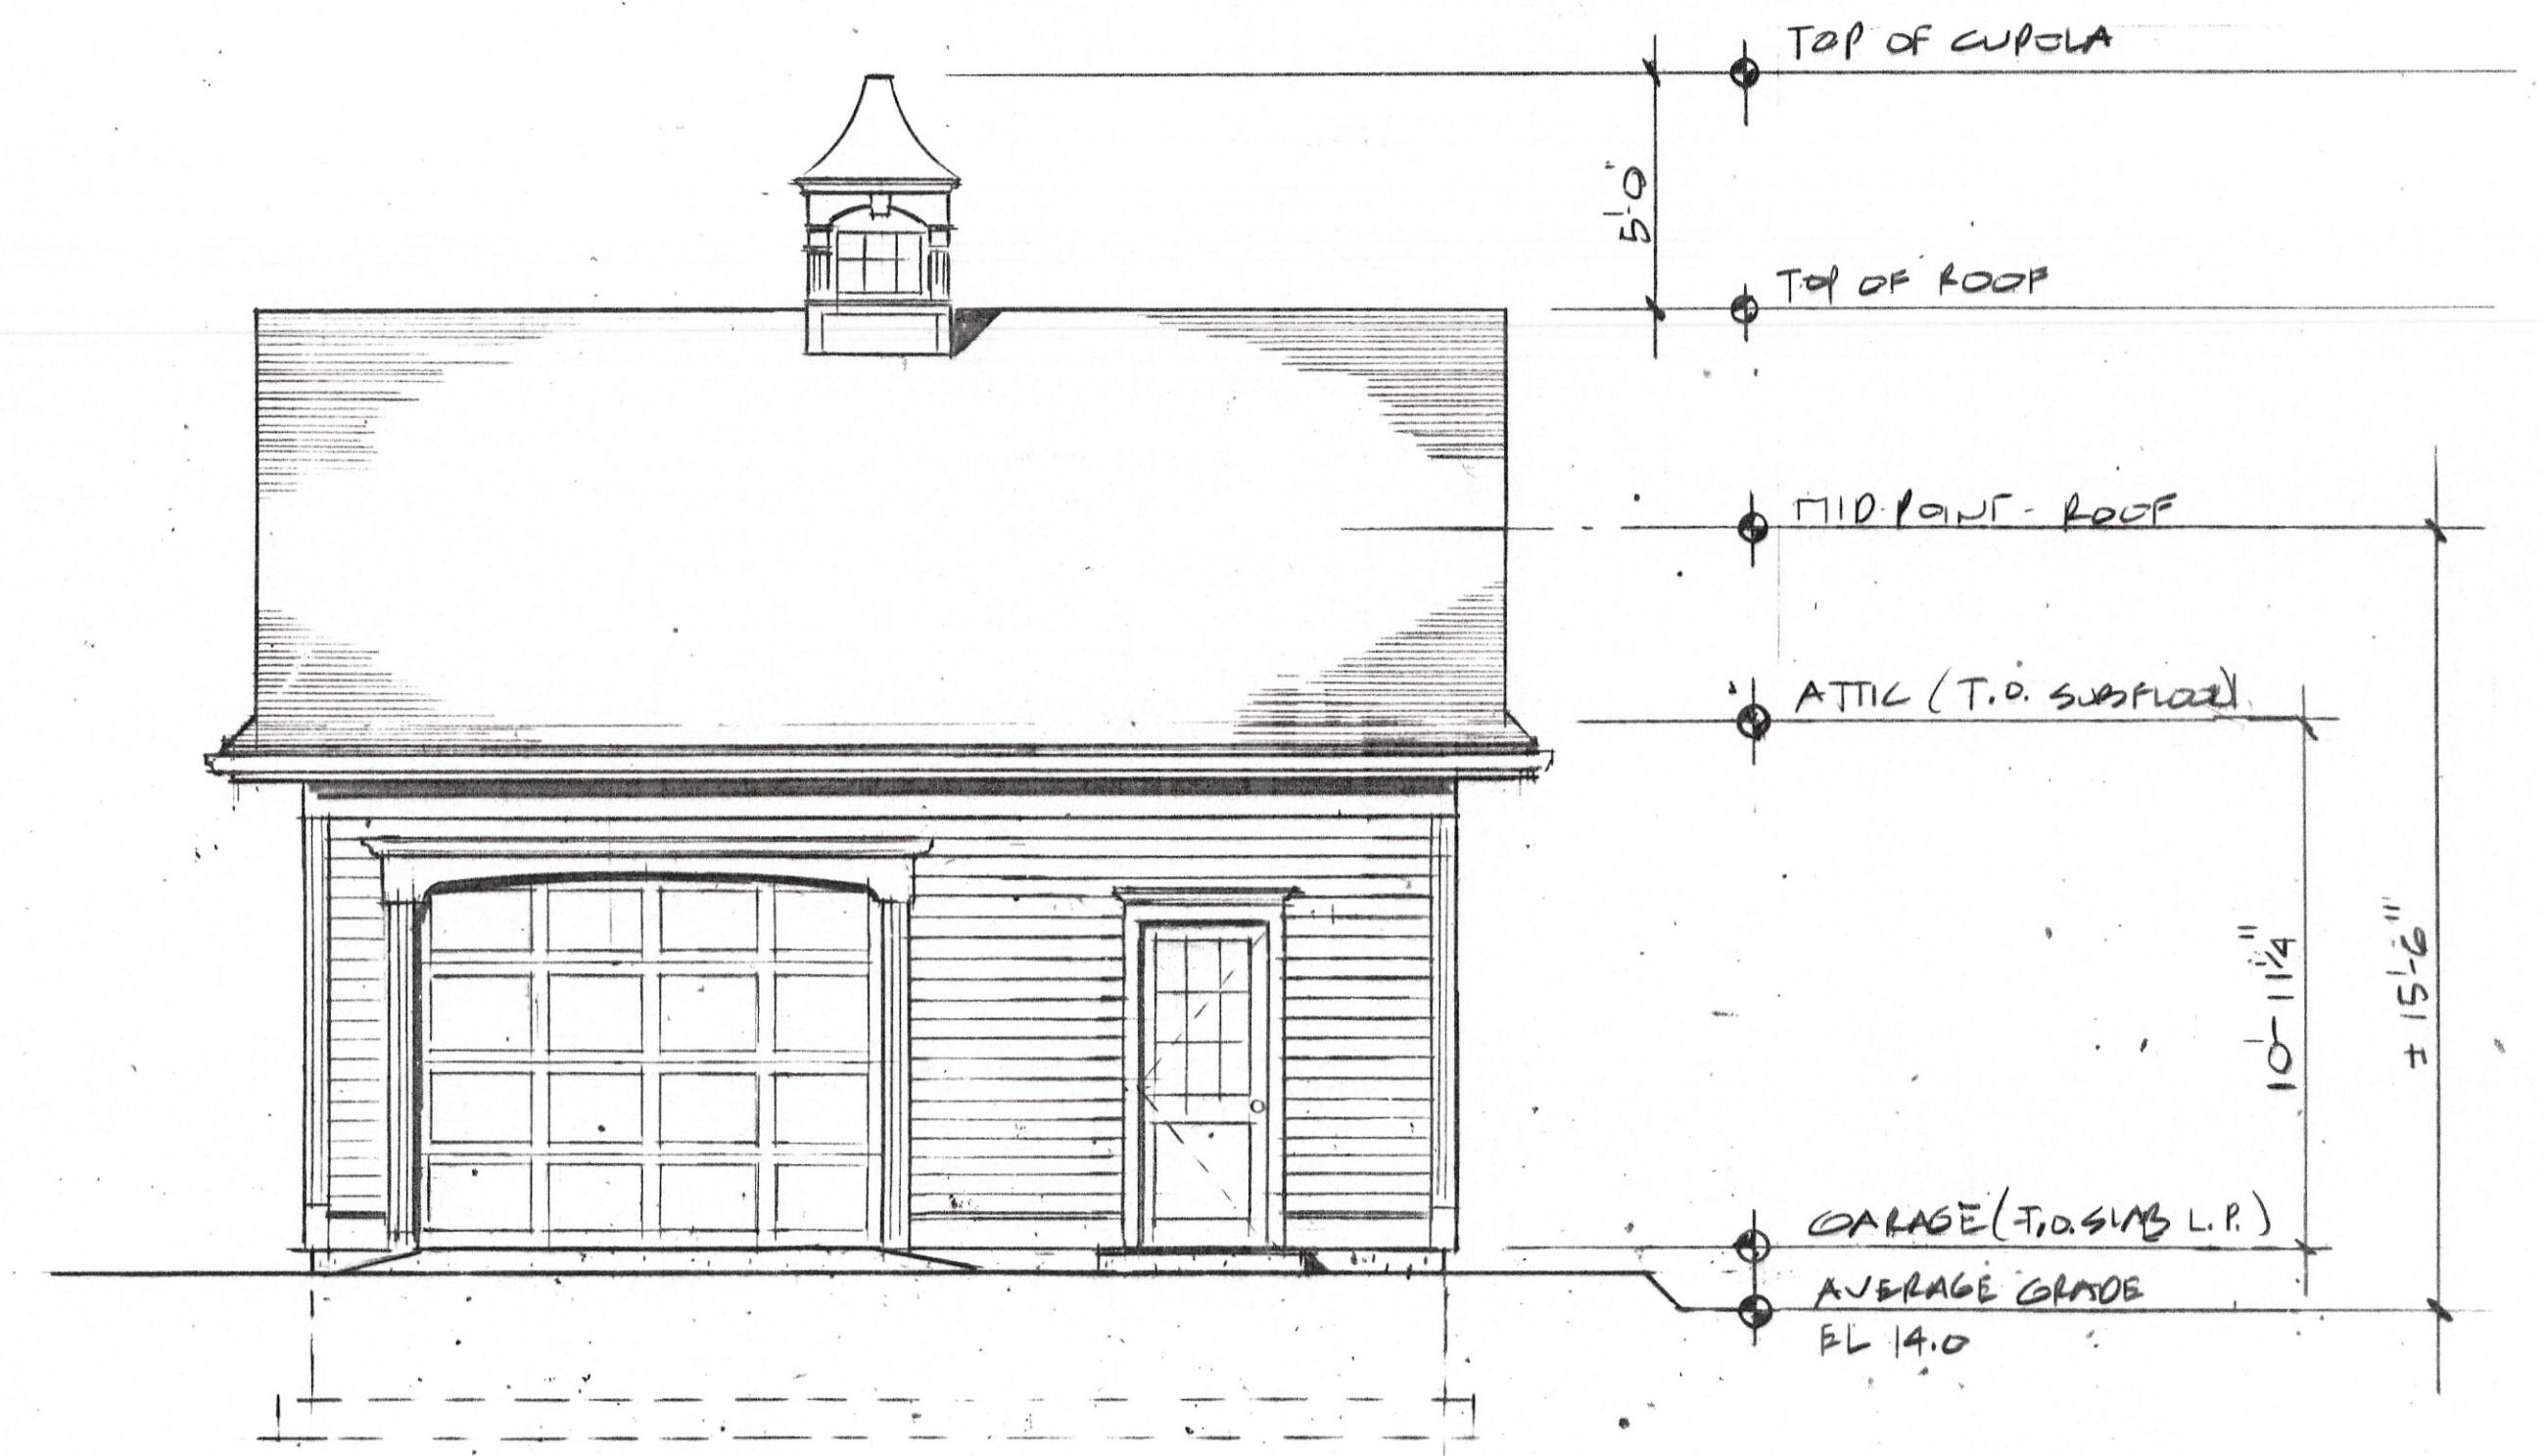

2 SOUTH ELEVATION
A-2 1/4"=1'-0"

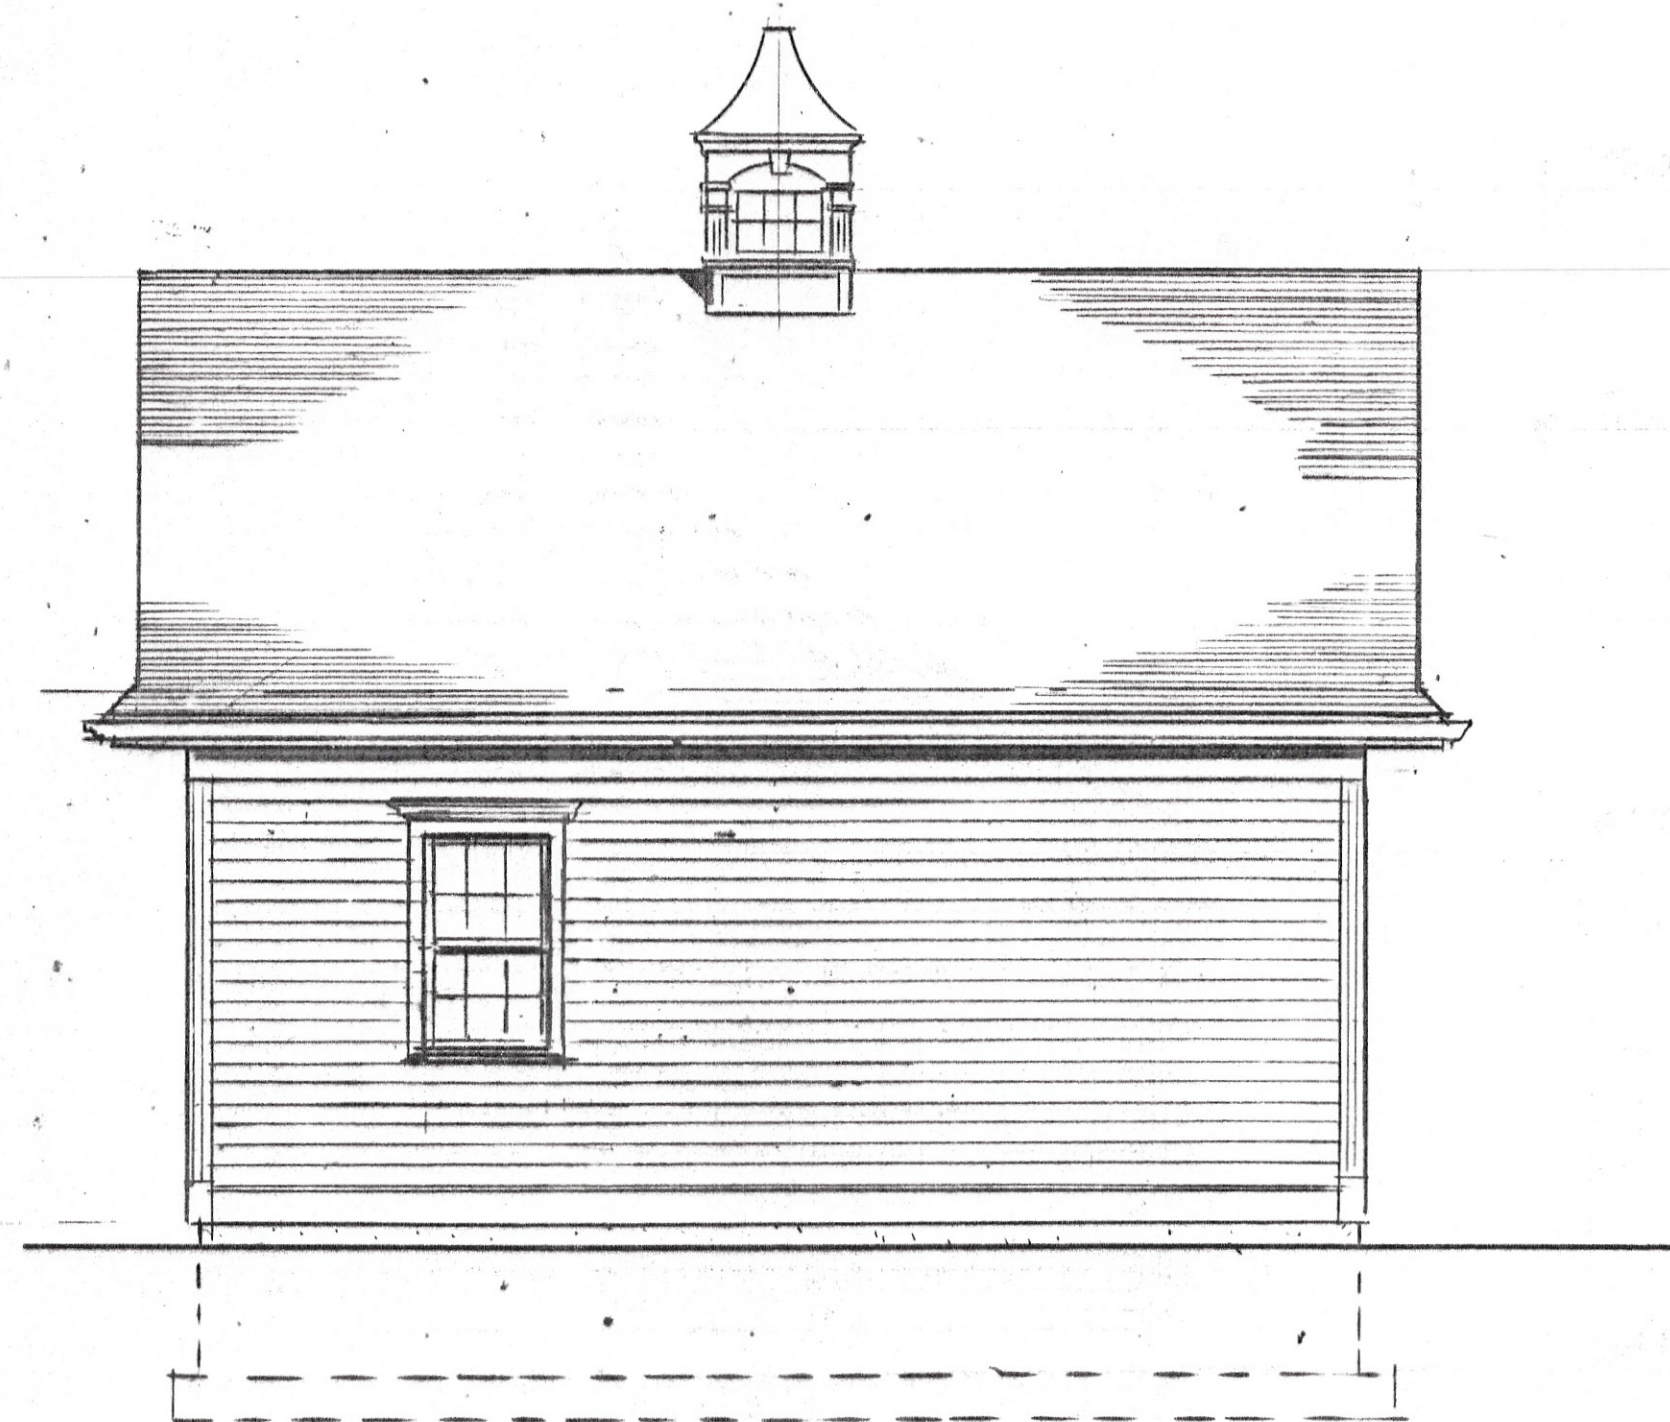

3 NORTH ELEVATION
A-2 1/4"=1'-0"

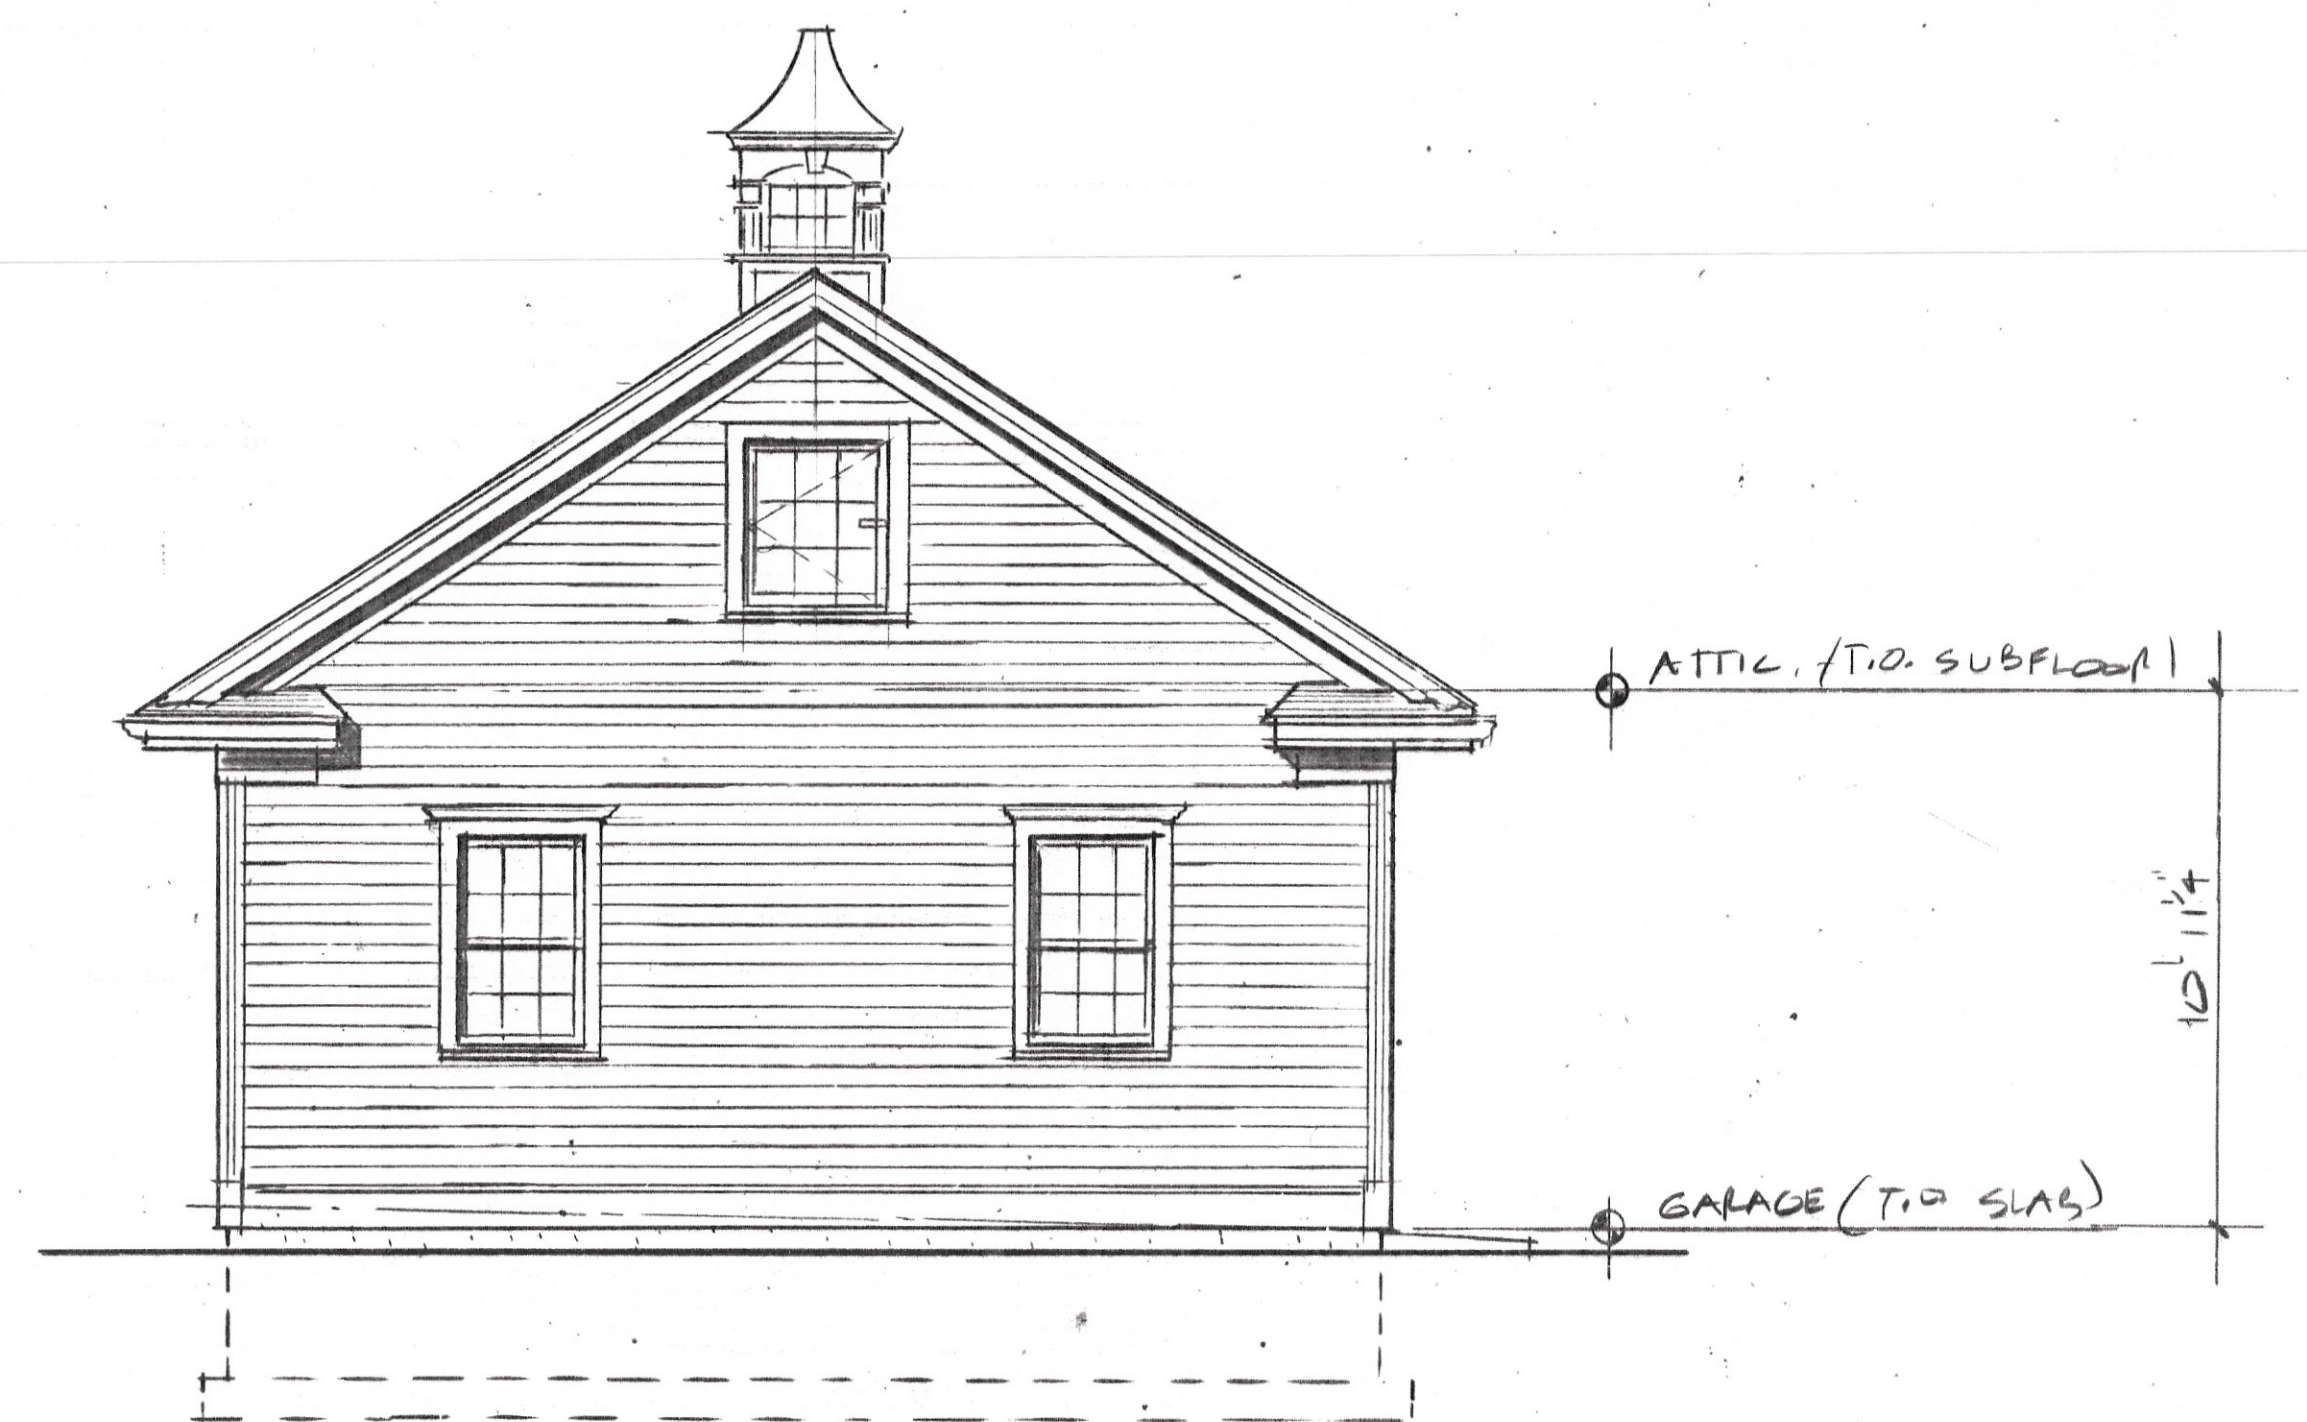

4 WEST ELEVATION
A-2 1/4"=1'-0"

This drawing is the property of the architect, has been prepared specifically for the owner for this project at the site and is not to be used for any other purpose, location or owner without written consent of the architect.

ISSUE DATES/REVISIONS		
No.	Date	Description
1	9.10.24	ZBA APPLICATION
2	9.30.24	REVISED
3	10.7.24	REVISED
4	10.22.24	ZBA APPLICATION

PROPOSED NEW GARAGE AT THE FLUG RESIDENCE
5 GAULT AVE WESTPORT, CT



Rountree Architects
130 Compo Road South
Westport, CT 06880
203-227-1766
info@routreearchitects.com
www.routreearchitects.com

DRAWING TITLE
ELEVATIONS
SCHEMATIC DESIGN

Project #:
Scale:
Drawn by:
Date:
DRAWING NO.
A-2

