
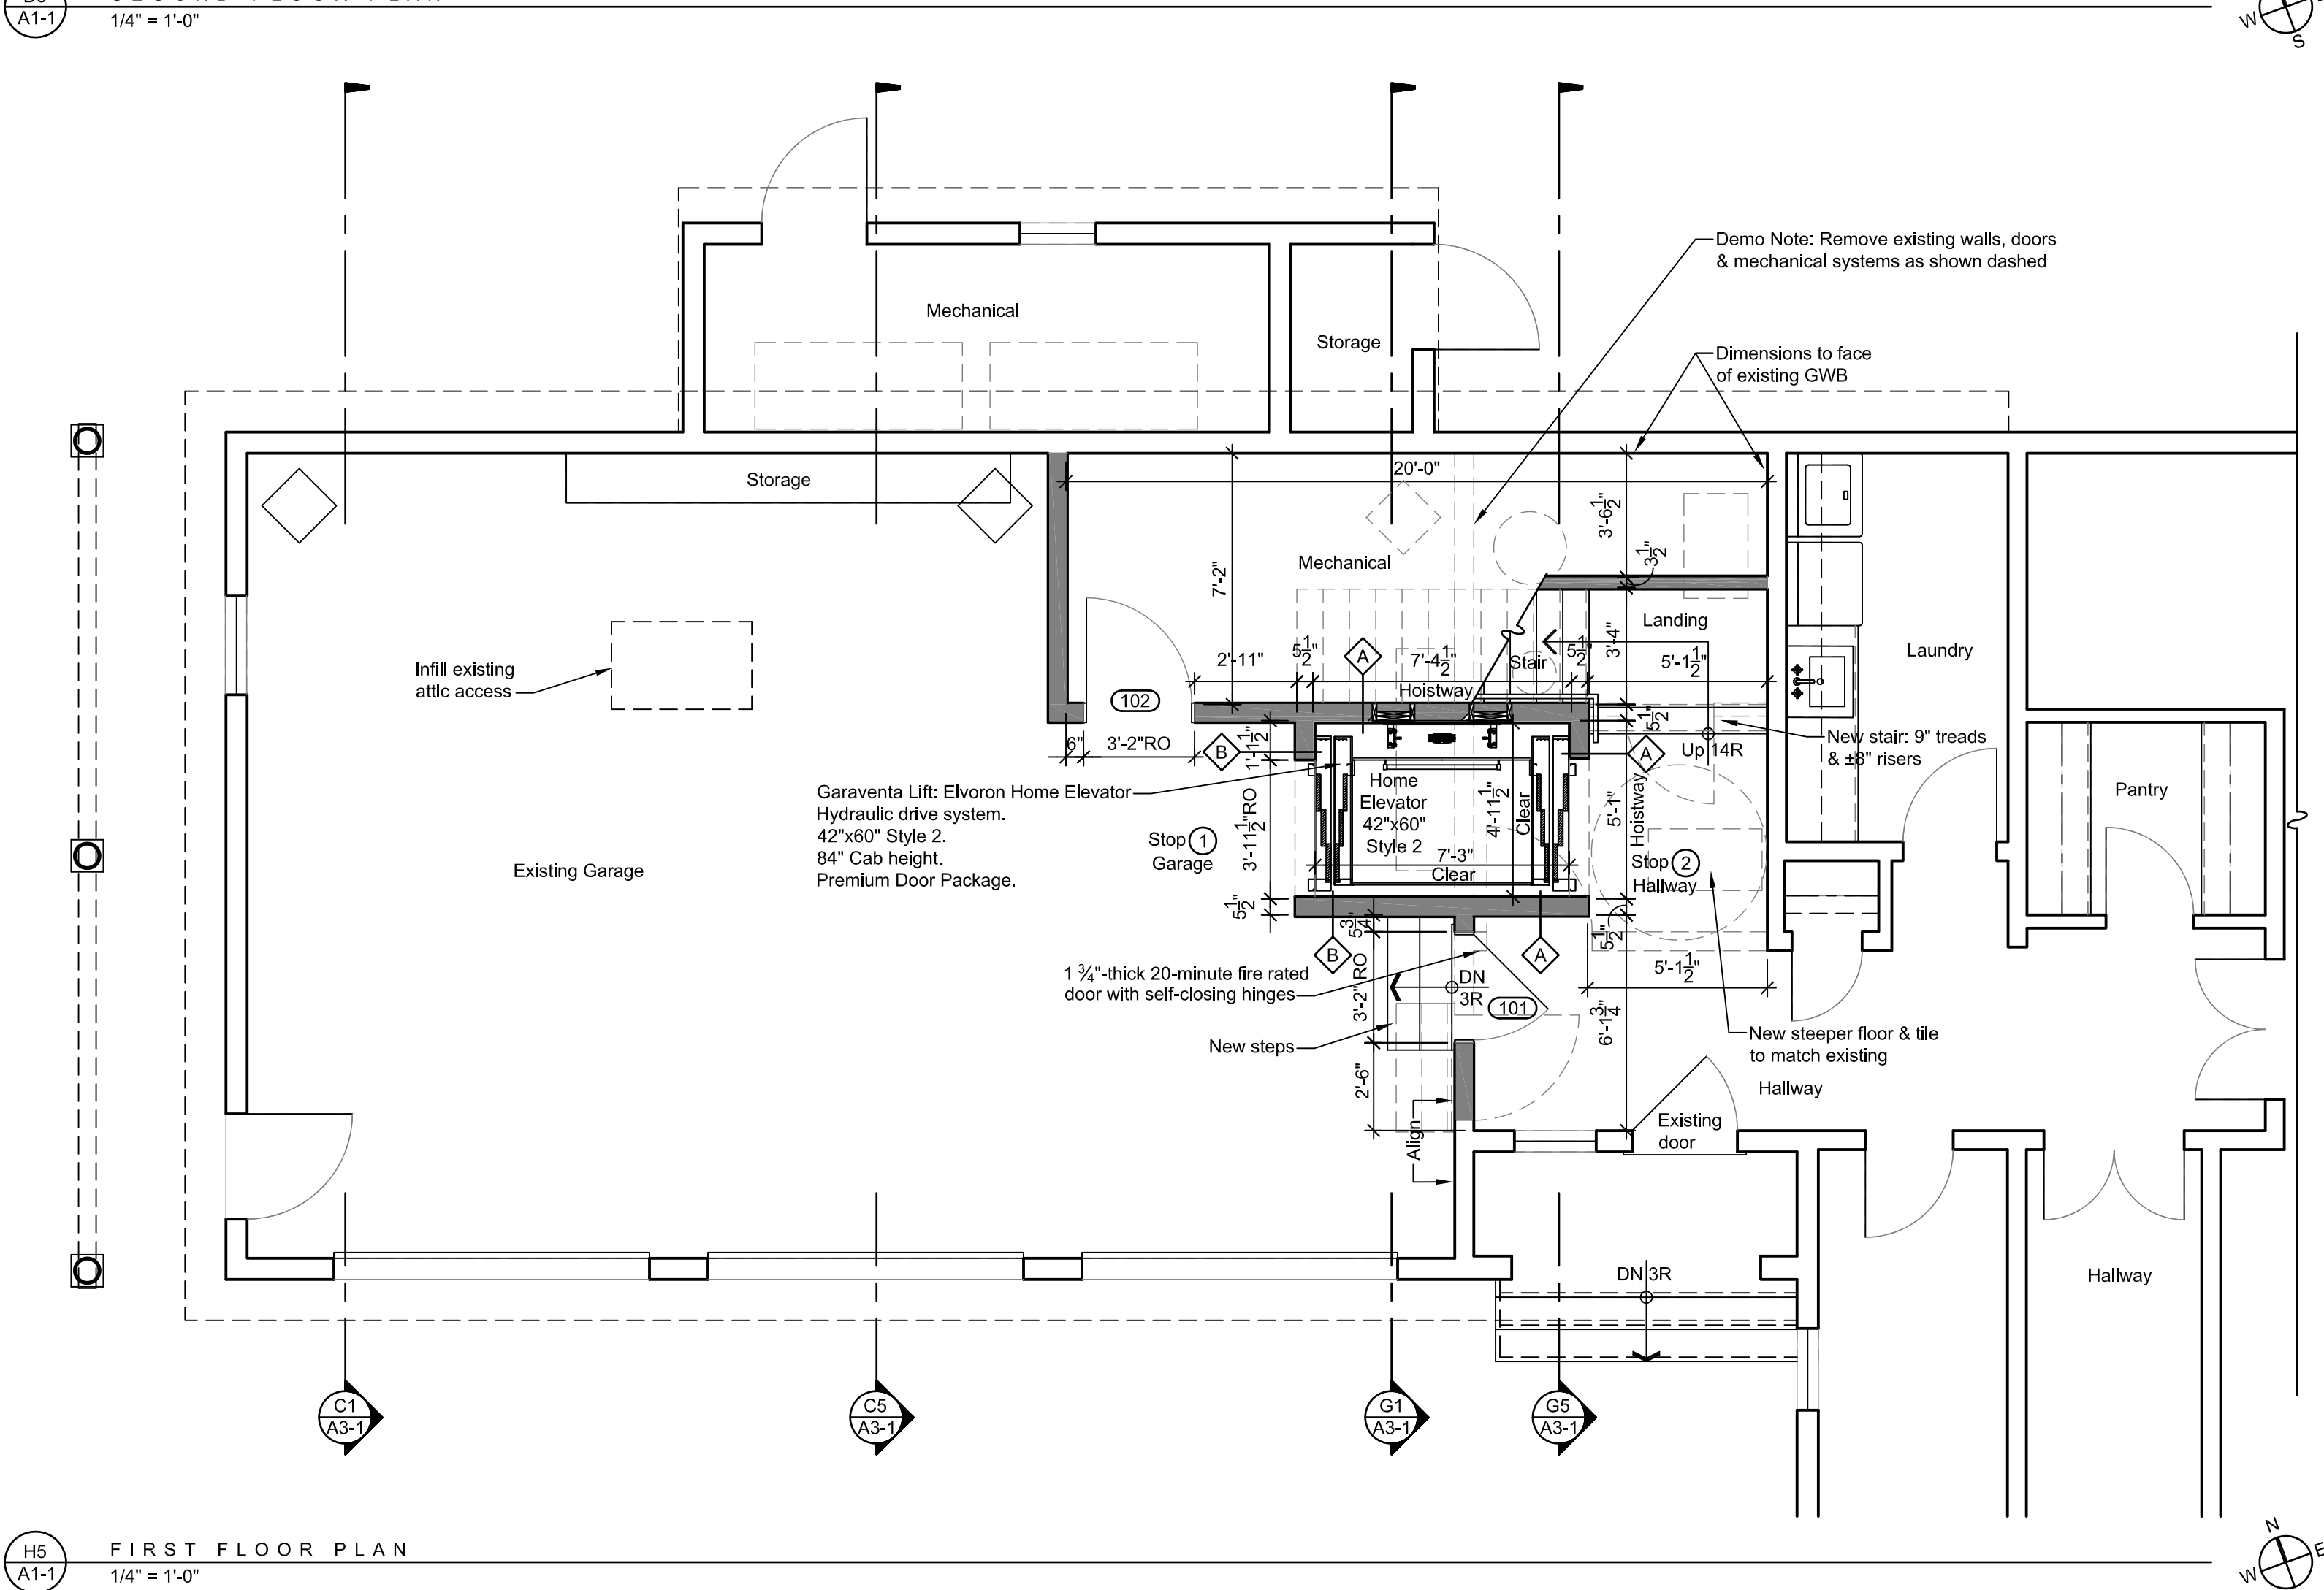
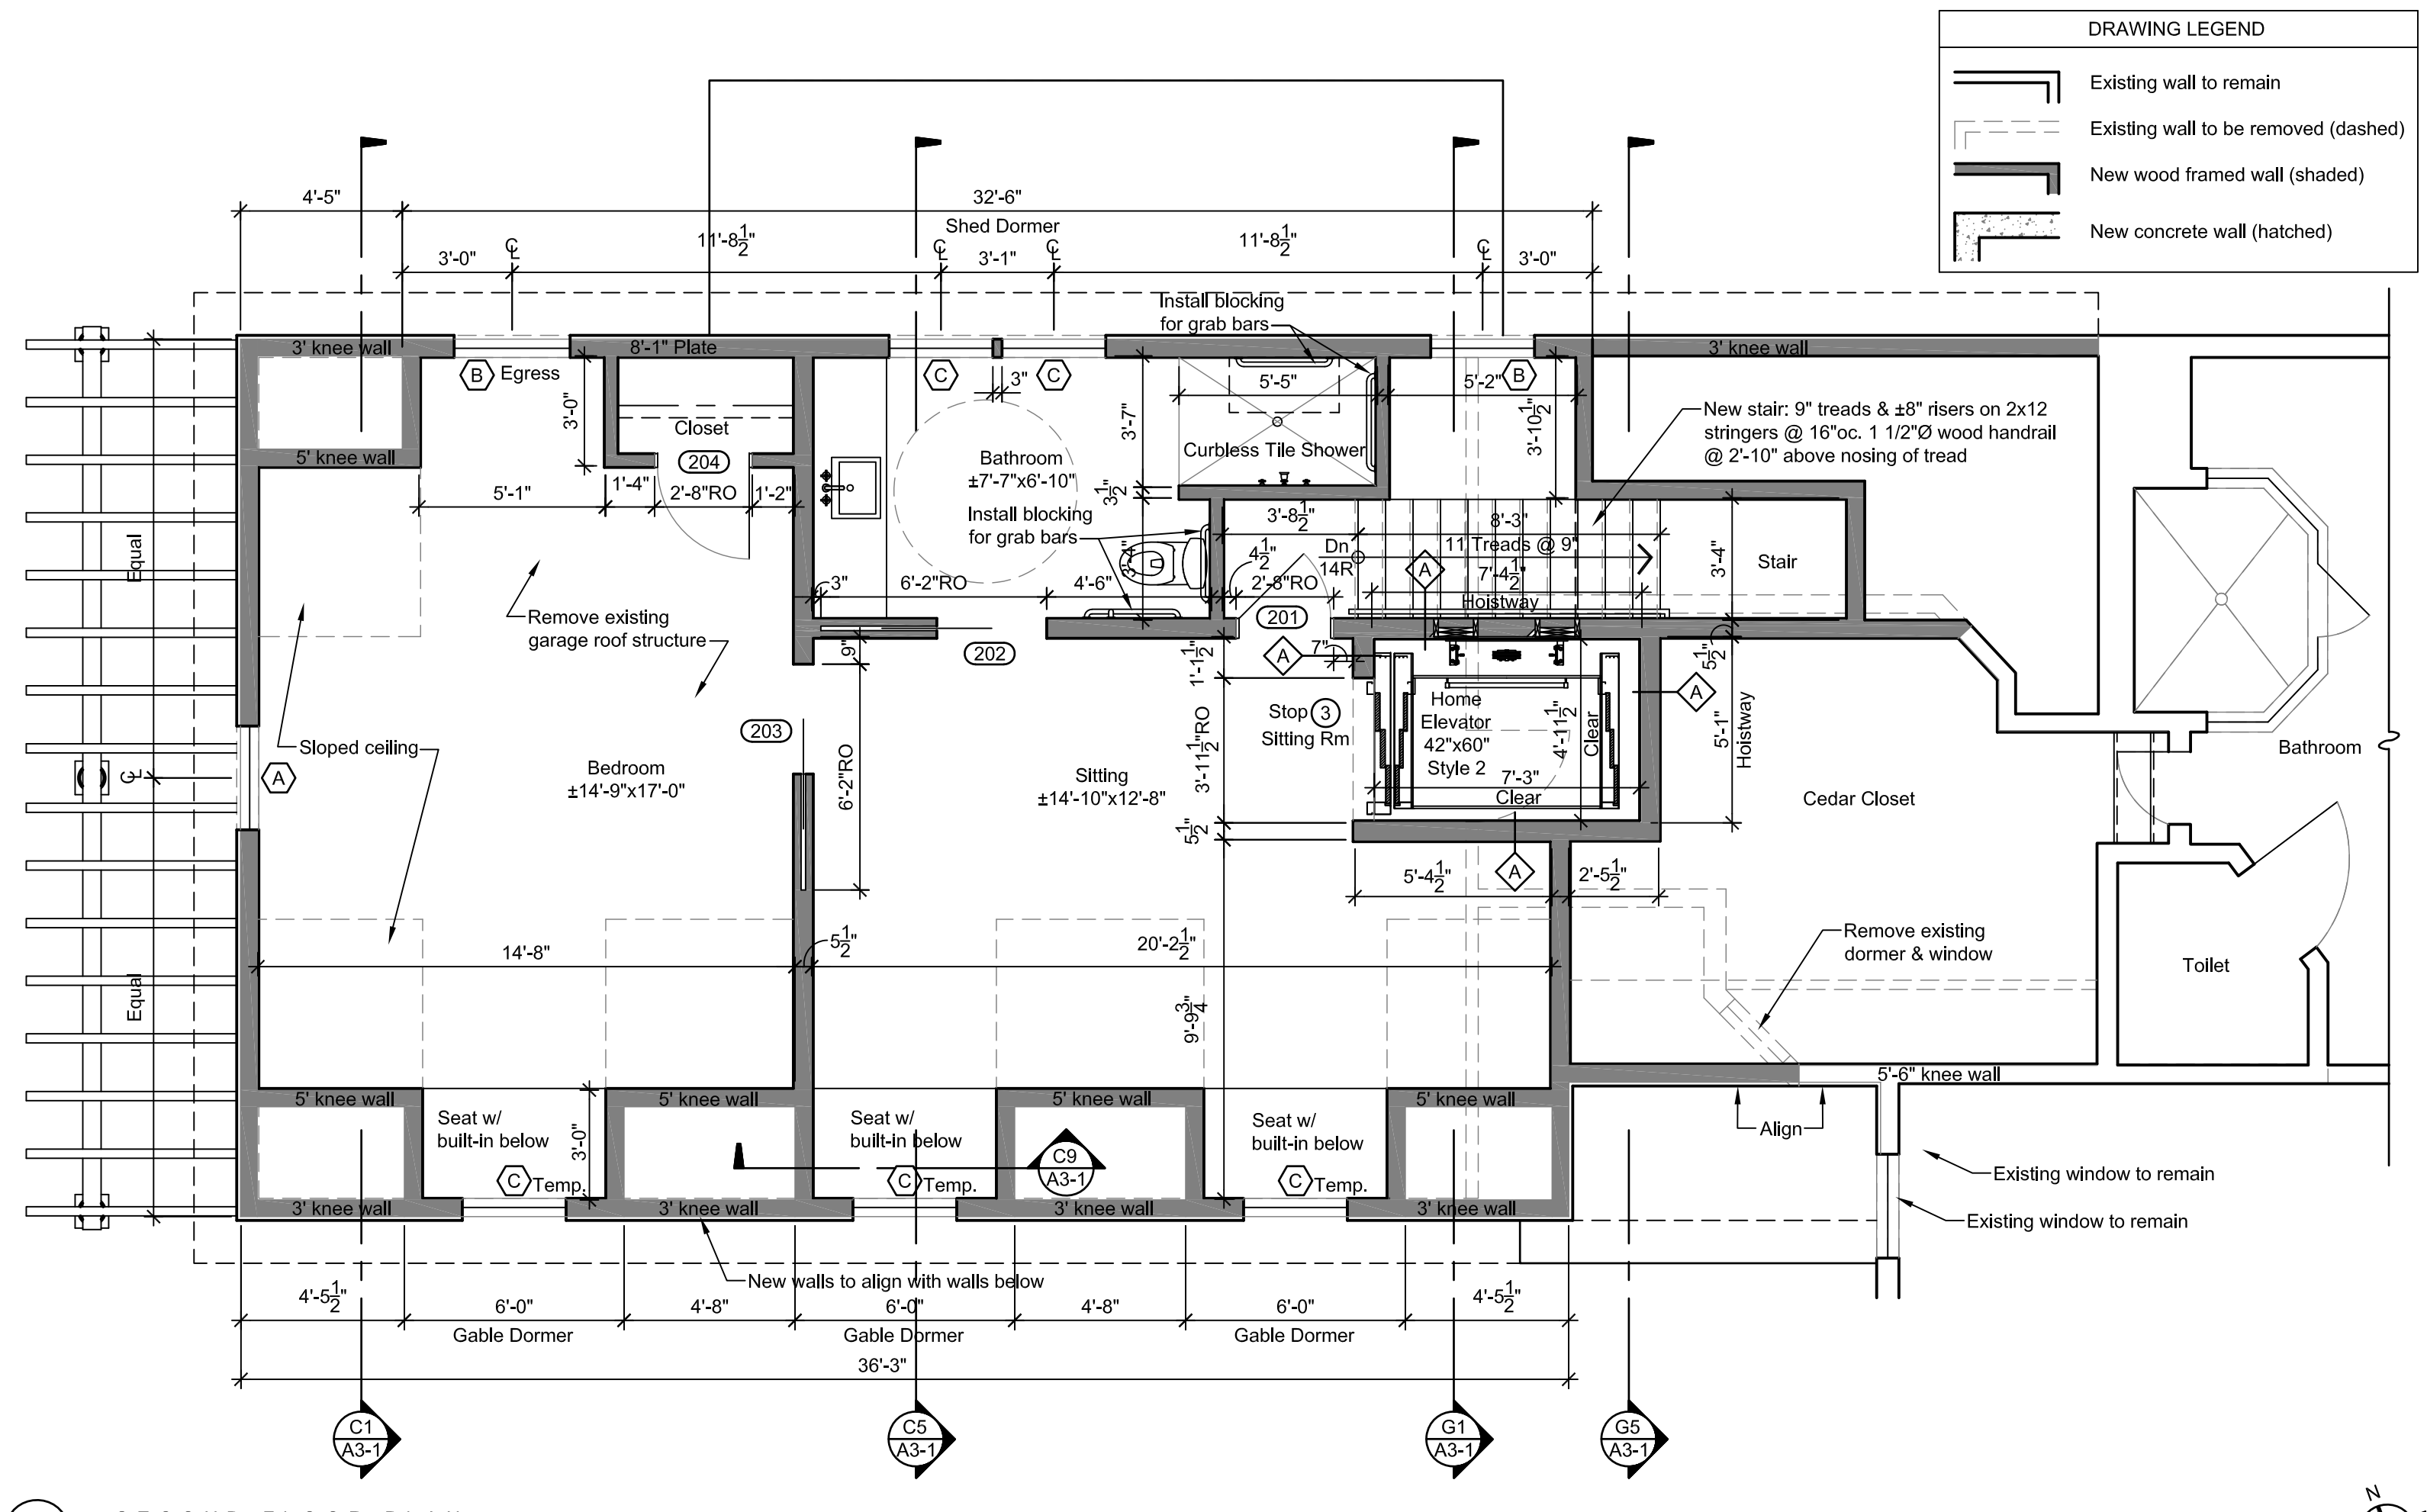
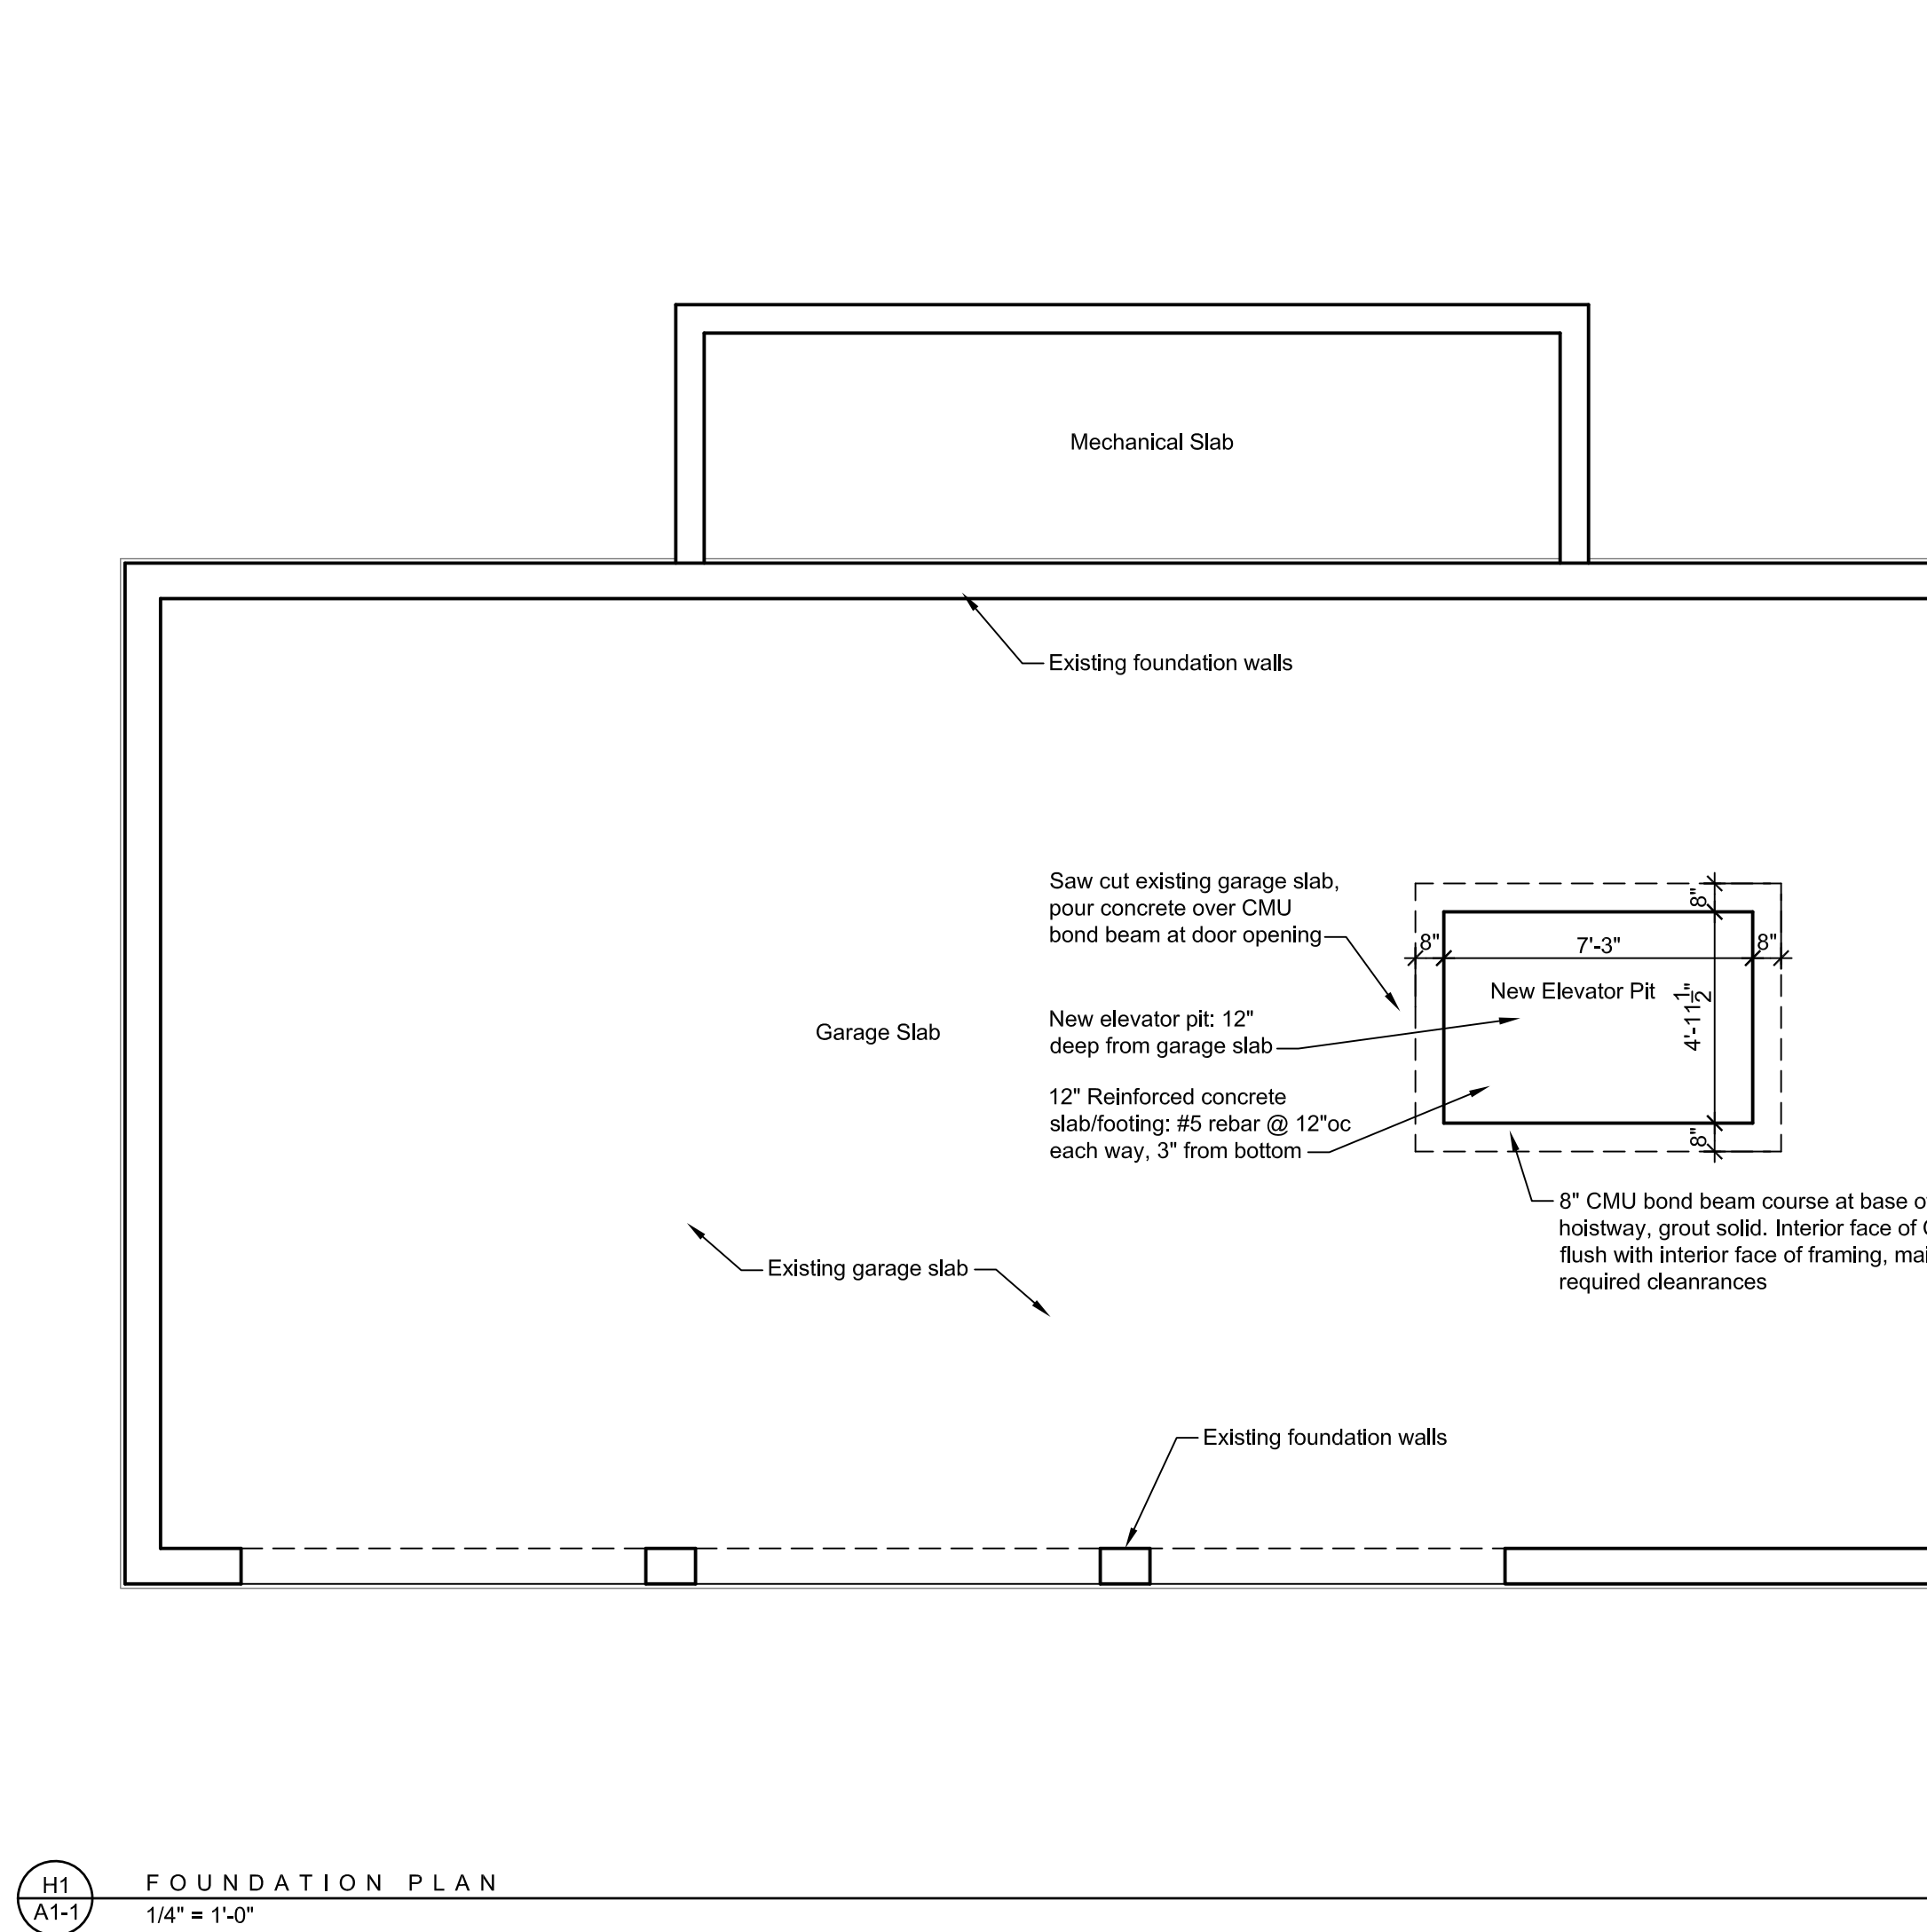
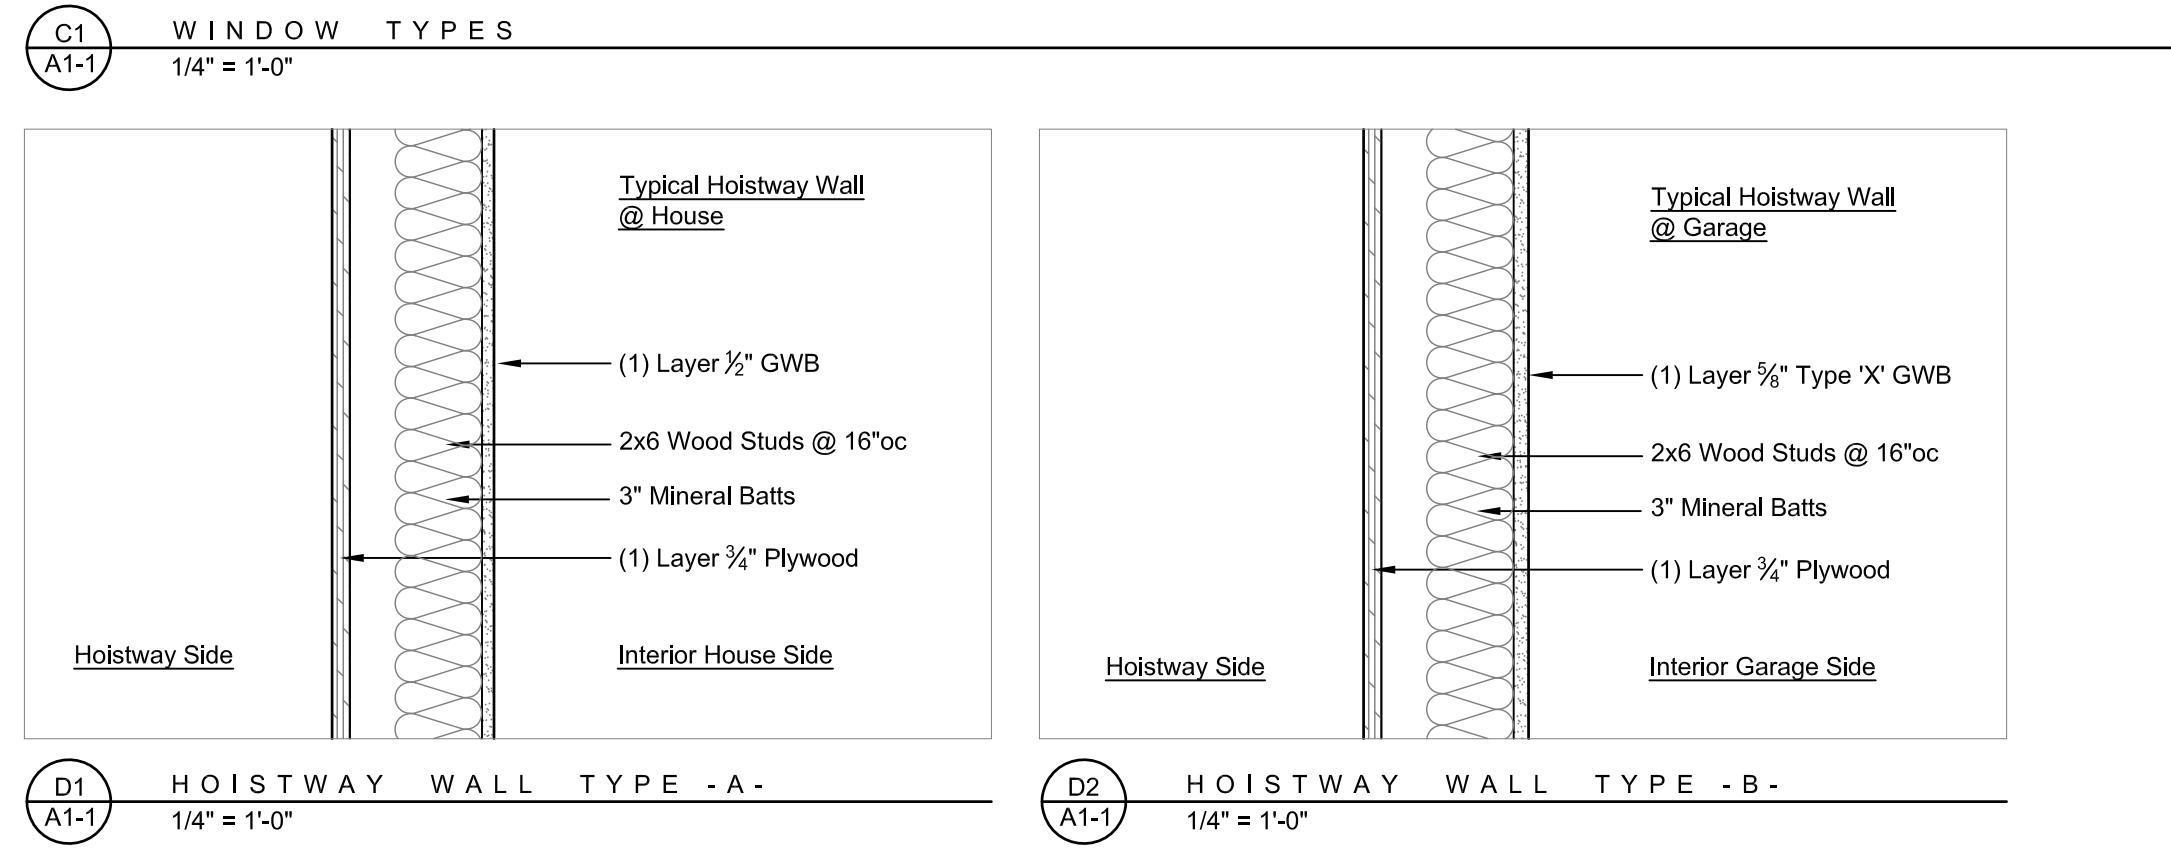


DOOR SCHEDULE												
DOOR												
	NO.	LOCATION	SIZE	THICK	TYPE	ACTION	MATERIAL	FINISH	FRAME MATERIAL	FINISH	HARDWARE TYPE	NOTES
1st FLOOR	101	Garage Entry	3'-0"x6'-8"	1-3/4"	A	Swing	Wood	Paint	Wood	Paint	Entry Lock & Deadbolt	20 Min. rated; self-closing hinges
	102	Mechanical	3'-0"x6'-8"	1-3/4"	A	Swing	Wood	Paint	Wood	Paint	Passage	
2nd FLOOR	201	Powder Room	2'-6"x6'-8"	1-3/4"	A	Swing	Wood	Paint	Wood	Paint	Privacy	
	202	Kitchen	3'-0"x6'-8"	1-3/8"	A	Pocket	Wood	Paint	Wood	Paint	Passage	
	203	Kitchen Closet	3'-0"x6'-8"	1-3/8"	A	Pocket	Wood	Paint	Wood	Paint	Passage	
	204	Garage	2'-6"x6'-8"	1-3/4"	A	Swing	Wood	Paint	Wood	Paint	Passage	

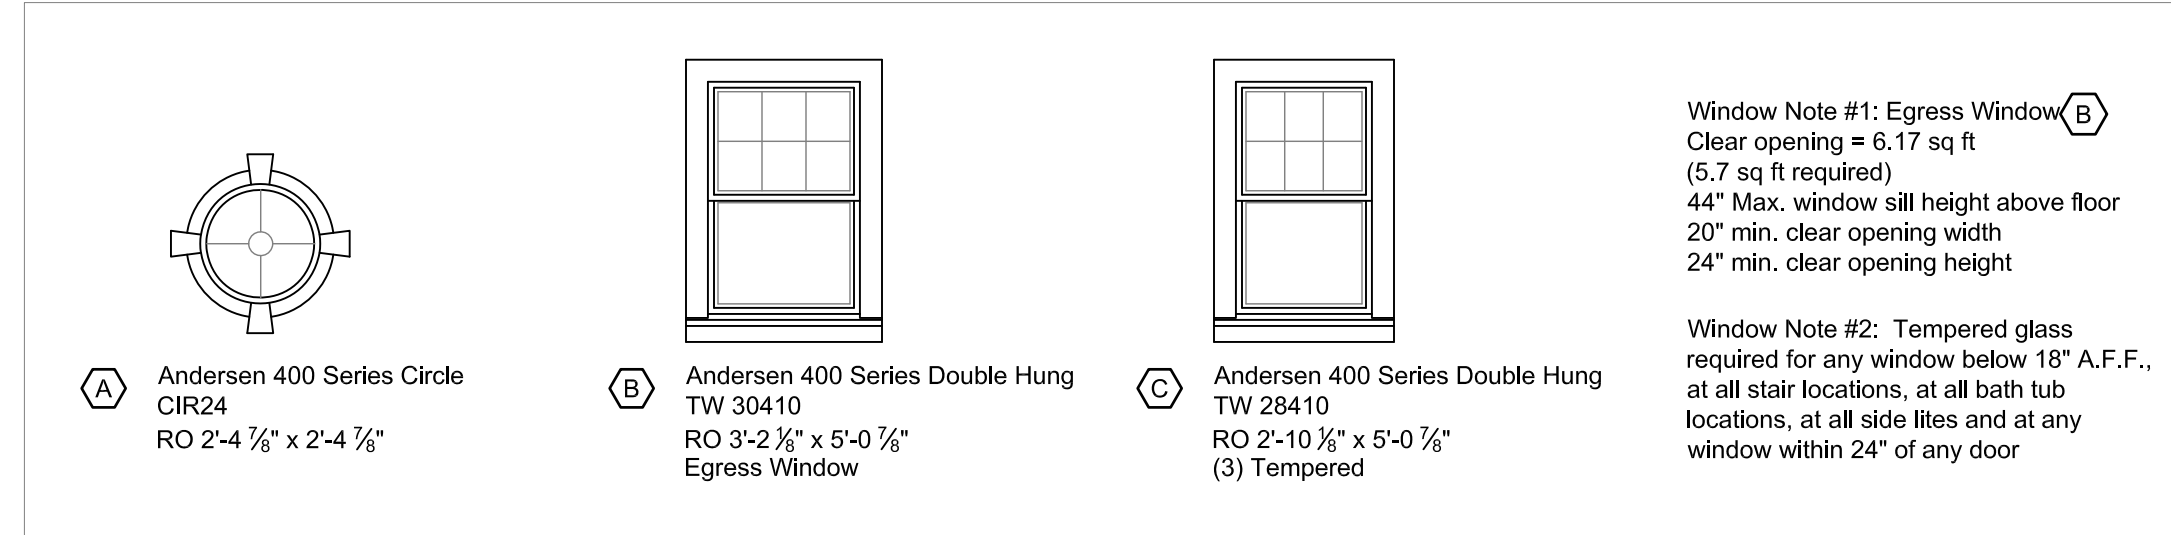

DOYLE|COFFIN ARCHITECTURE
 Doyle Coffin Architecture, LLC
 158 Danbury Road
 Ridgefield, Connecticut 06877
 203|431|6001
 203|431|9764 fax
 info@doylecoffinarchitecture.com
 doylecoffinarchitecture.com

PRELIMINARY NOT FOR CONSTRUCTION
 THIS COMPUTER FILE / DRAWING IS FOR INFORMATIONAL PURPOSES ONLY AND IS NOT INTENDED FOR CONSTRUCTION. DO NOT START CONSTRUCTION WITHOUT A SEALED SET OF CONSTRUCTION DOCUMENTS FROM THE ARCHITECT.

NOTES

ALTERATIONS & ADDITIONS TO THE GRETZ RESIDENCE
 279 SAUGATUCK AVENUE
 WESTPORT, CT 06880

ISSUED REVISIONS 08/20/24



PRINCIPAL PTC P.A. EEF
 JOB NUMBER 1083 SCALE AS NOTED

CONSTRUCTION DOCUMENTS FLOOR PLANS

DOYLE COFFIN ARCHITECTURE, LLC 2024


SHEET **A1-1**

ELECTRICAL SYMBOLS					
SYMBOL	TYPE	SYMBOL	TYPE	SYMBOL	TYPE
	Smoke Detector		Low Voltage		Single Pole Switch
	Carbon Monoxide Detector		Spot Lights		3 Way Switch
	Ceiling Mounted Fixture		Linear LED/Fluorescent		4 Way Switch
	Pendant Fixture		Linear or tropher LED/Fluorescent		Dimmer
	Recessed Fixture		Motion Sensor		GFI
	Recessed Wallwasher		Keypad Switch		GFI +46
	Wall Mounted Sconce		Weatherproof Outlet		220V Special Outlet
	Fan/Light		Switched Outlet		Ground Fault Interrupter
			Floor Outlet		WP
			Junction Box		Weatherproof Outlet
			Entrance Meter		Doorbell Button
					Doorbell Chime
					Thermostat
					Service Panel
					Entrance Meter

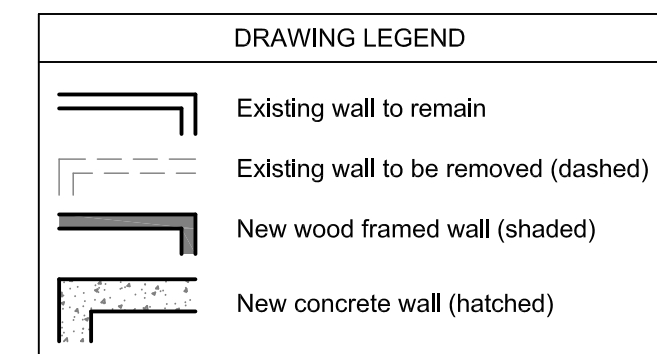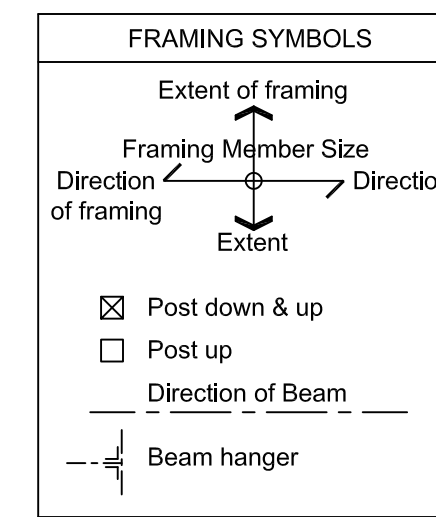


DOYLE|COFFIN ARCHITECTURE


Doyle Coffin Architecture, LLC
158 Danbury Road
Ridgefield, Connecticut 06877
203|431|6001
203|431|9764 fax
info@doylecoffinarchitecture.com
doylecoffinarchitecture.com

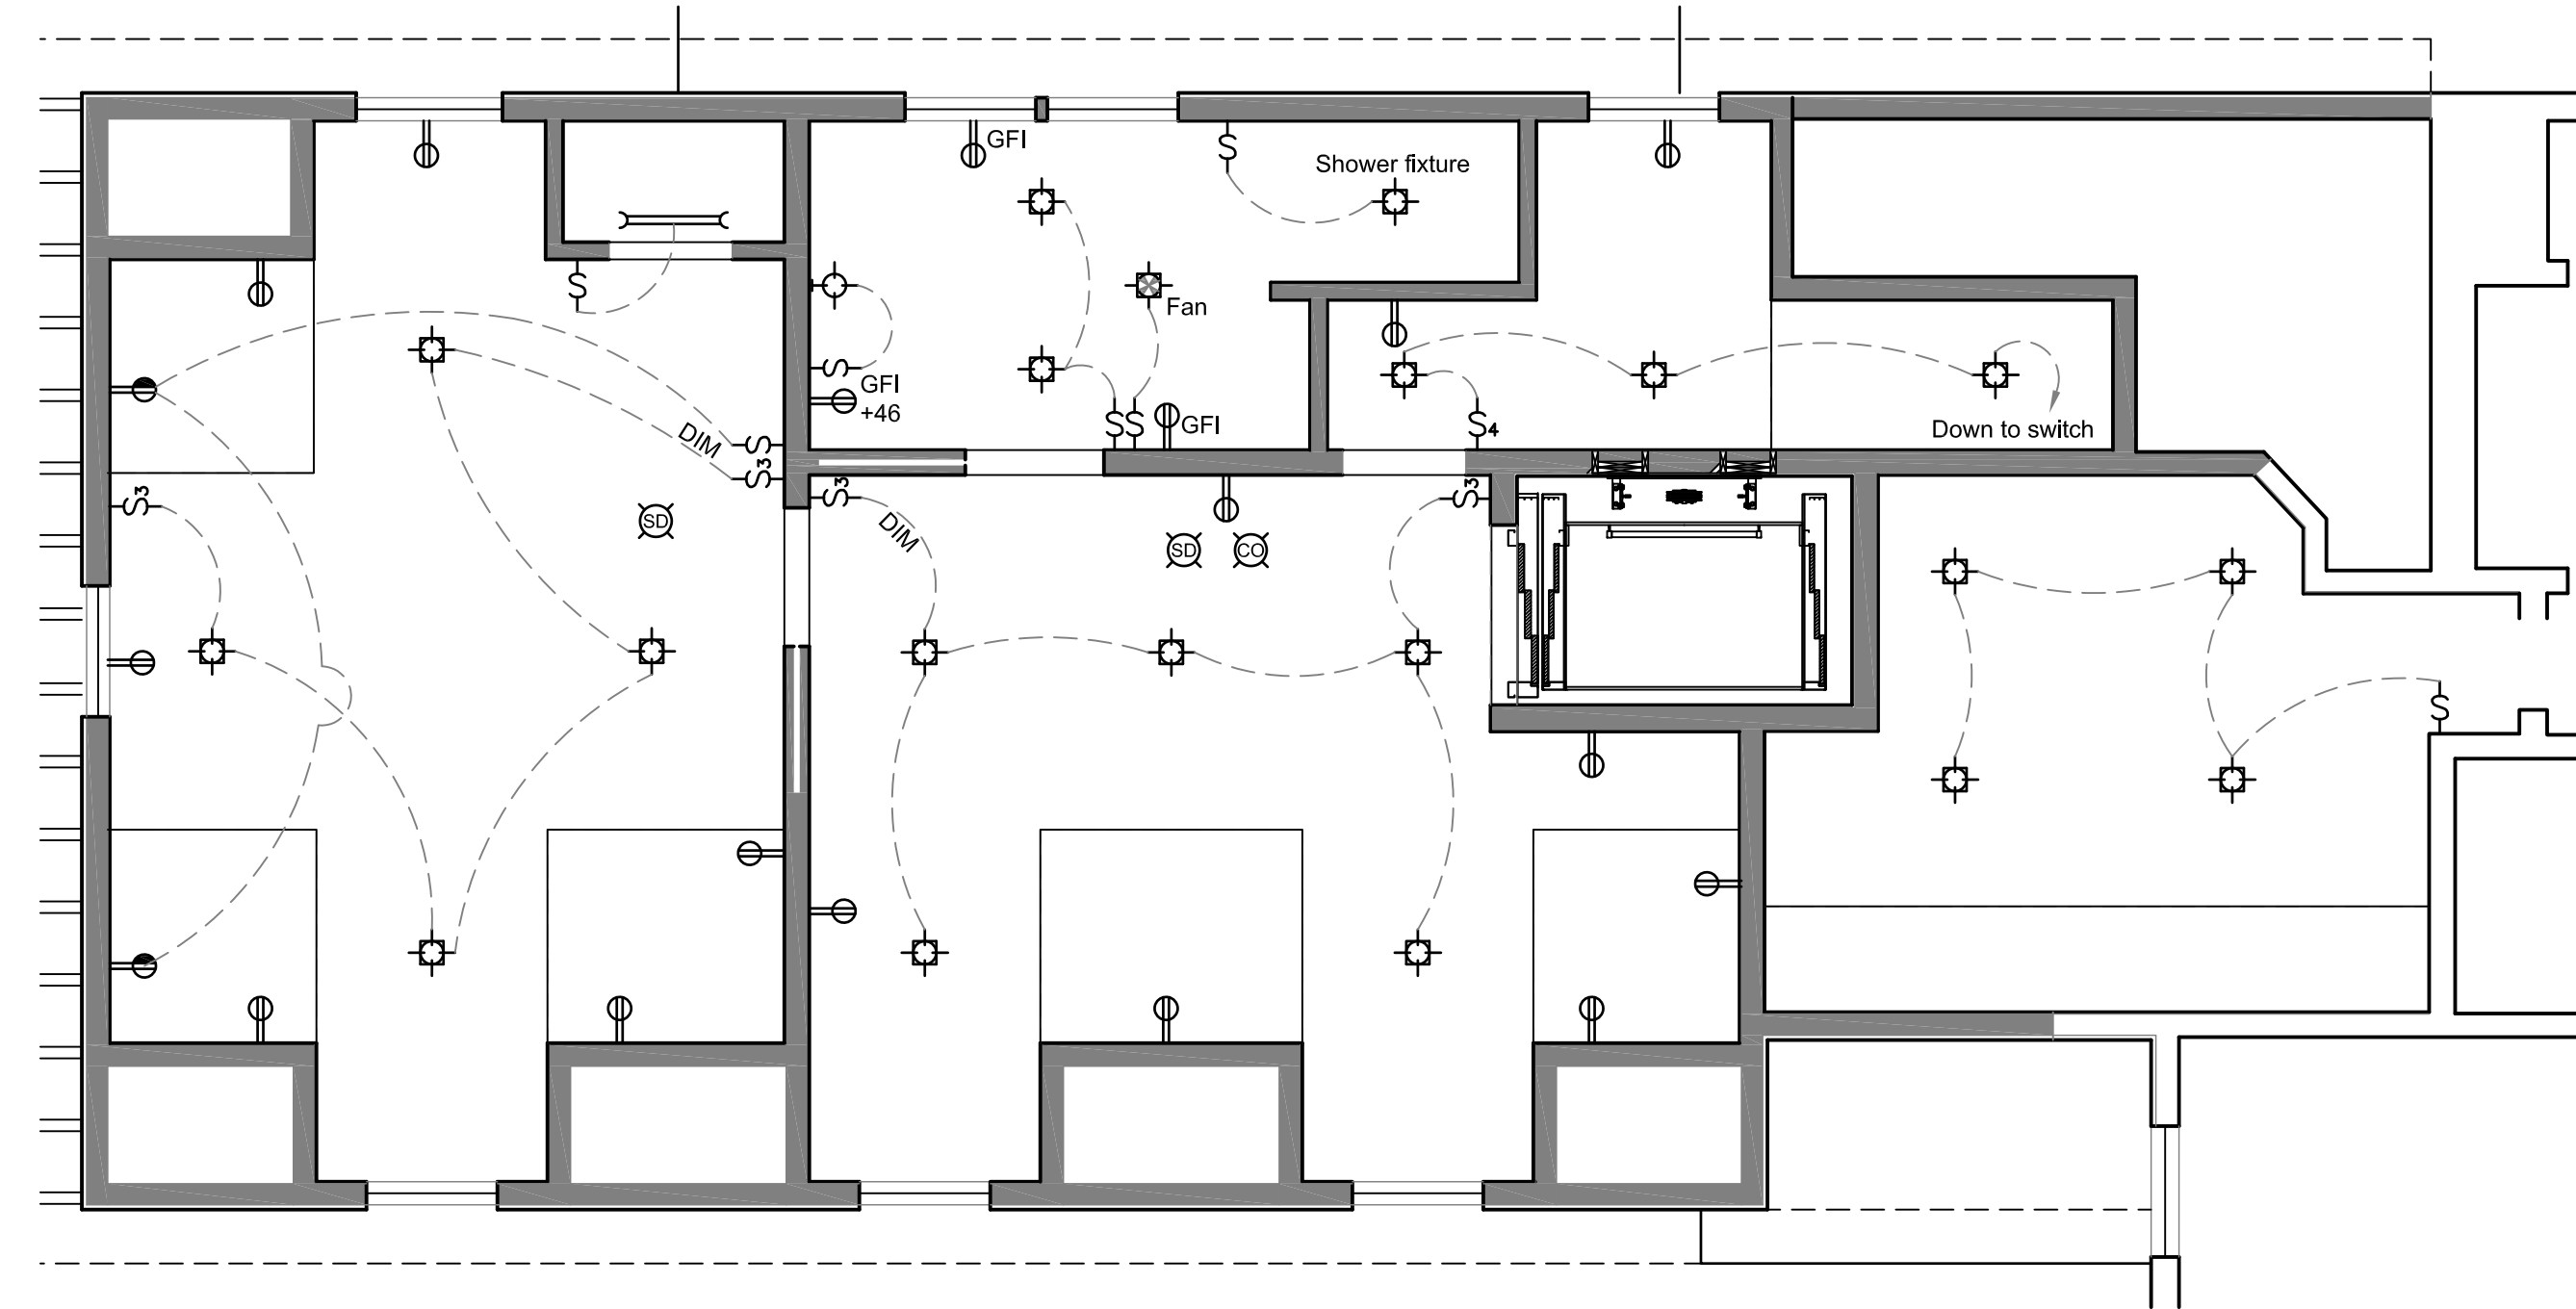


E1 A1-2 SECOND FLOOR REFLECTED CEILING PLAN
1/4" = 1'-0"

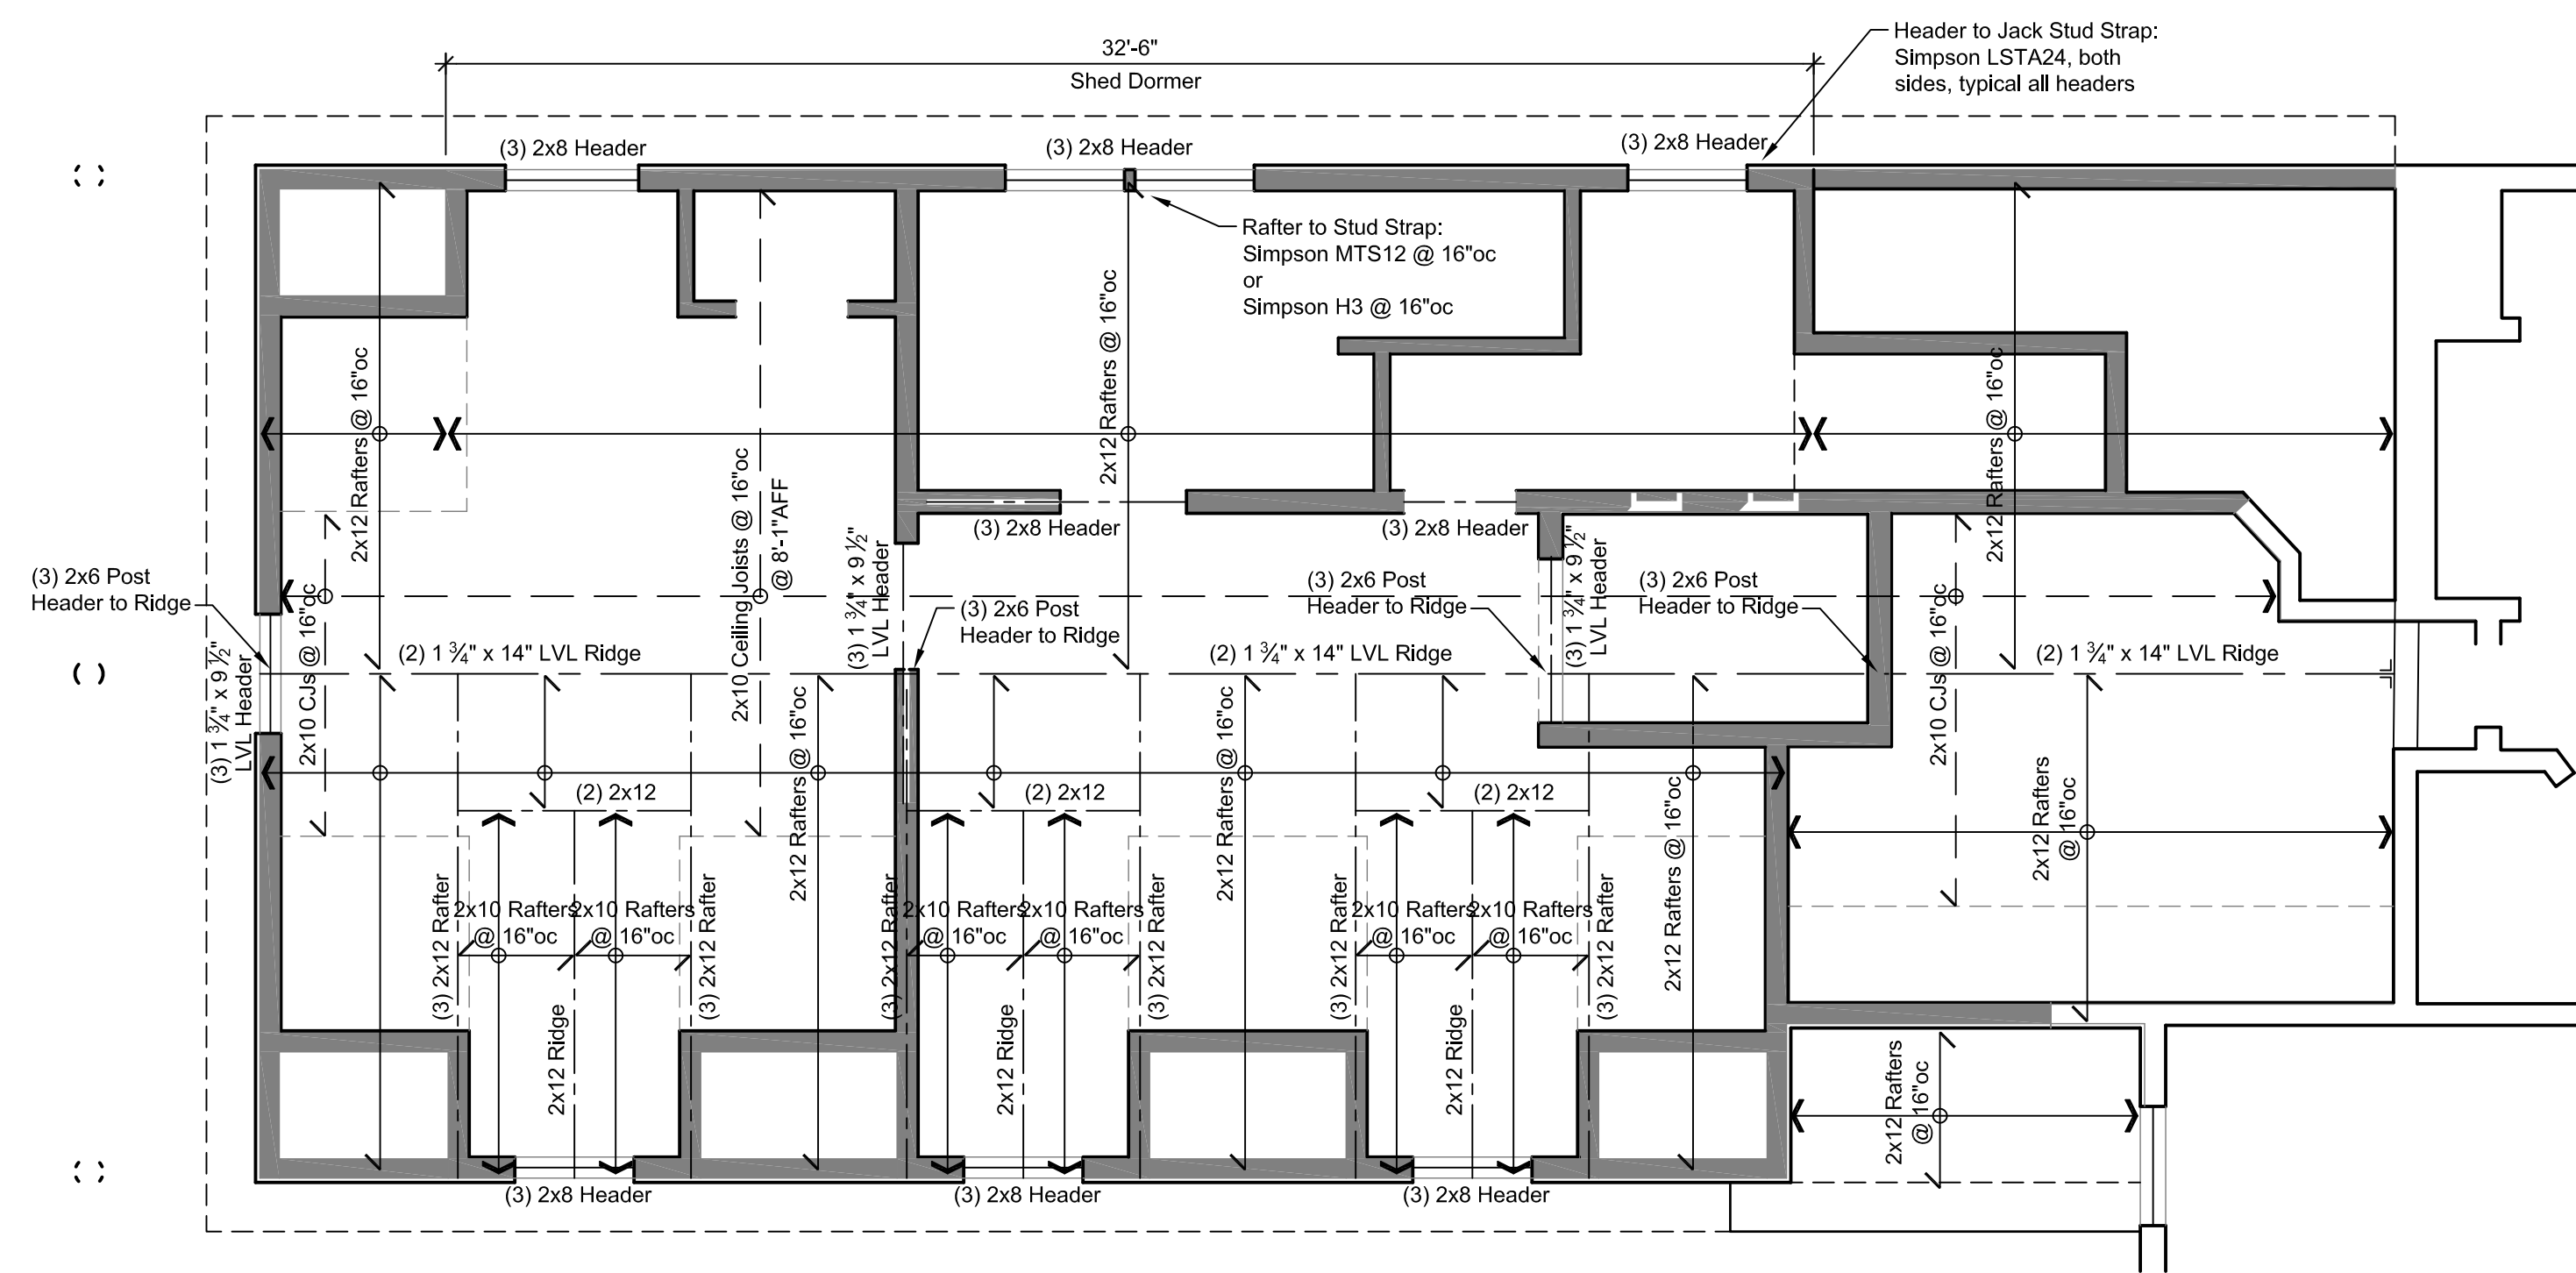

E6 A1-2 SECOND FLOOR PLAN WITH ROOF FRAMING
1/4" = 1'-0"

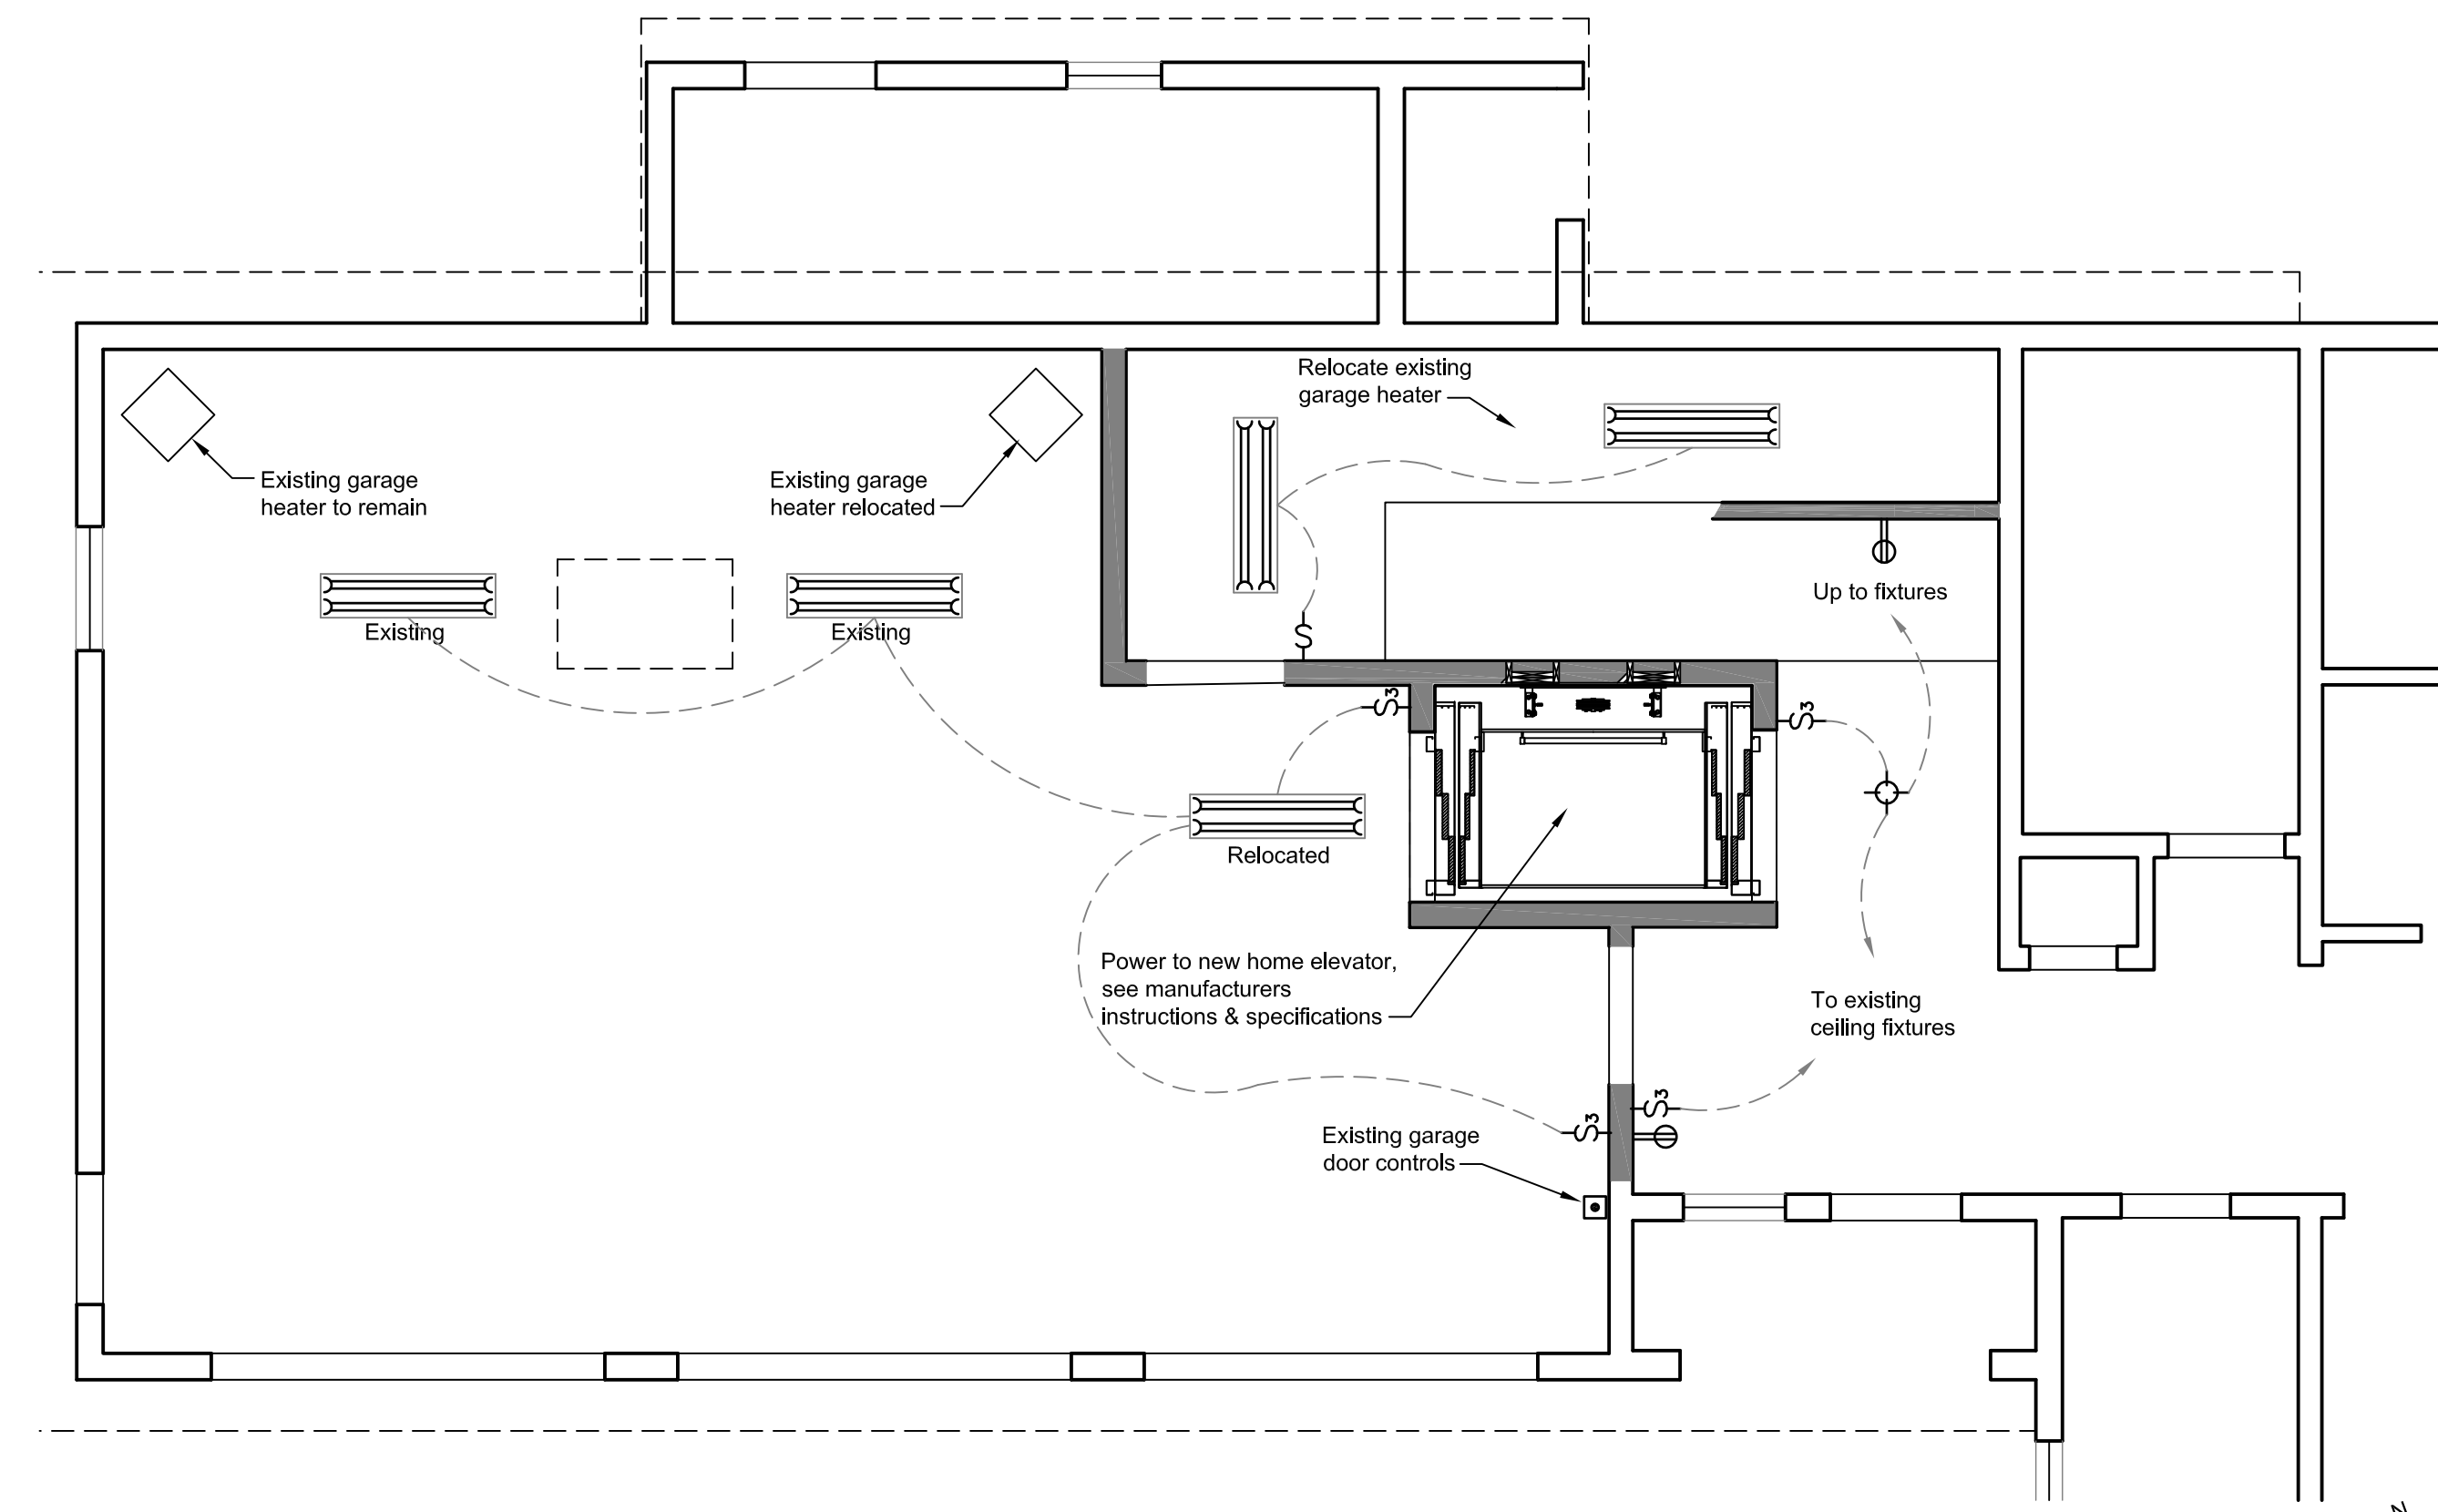

H1 A1-2 FIRST FLOOR REFLECTED CEILING PLAN
1/4" = 1'-0"

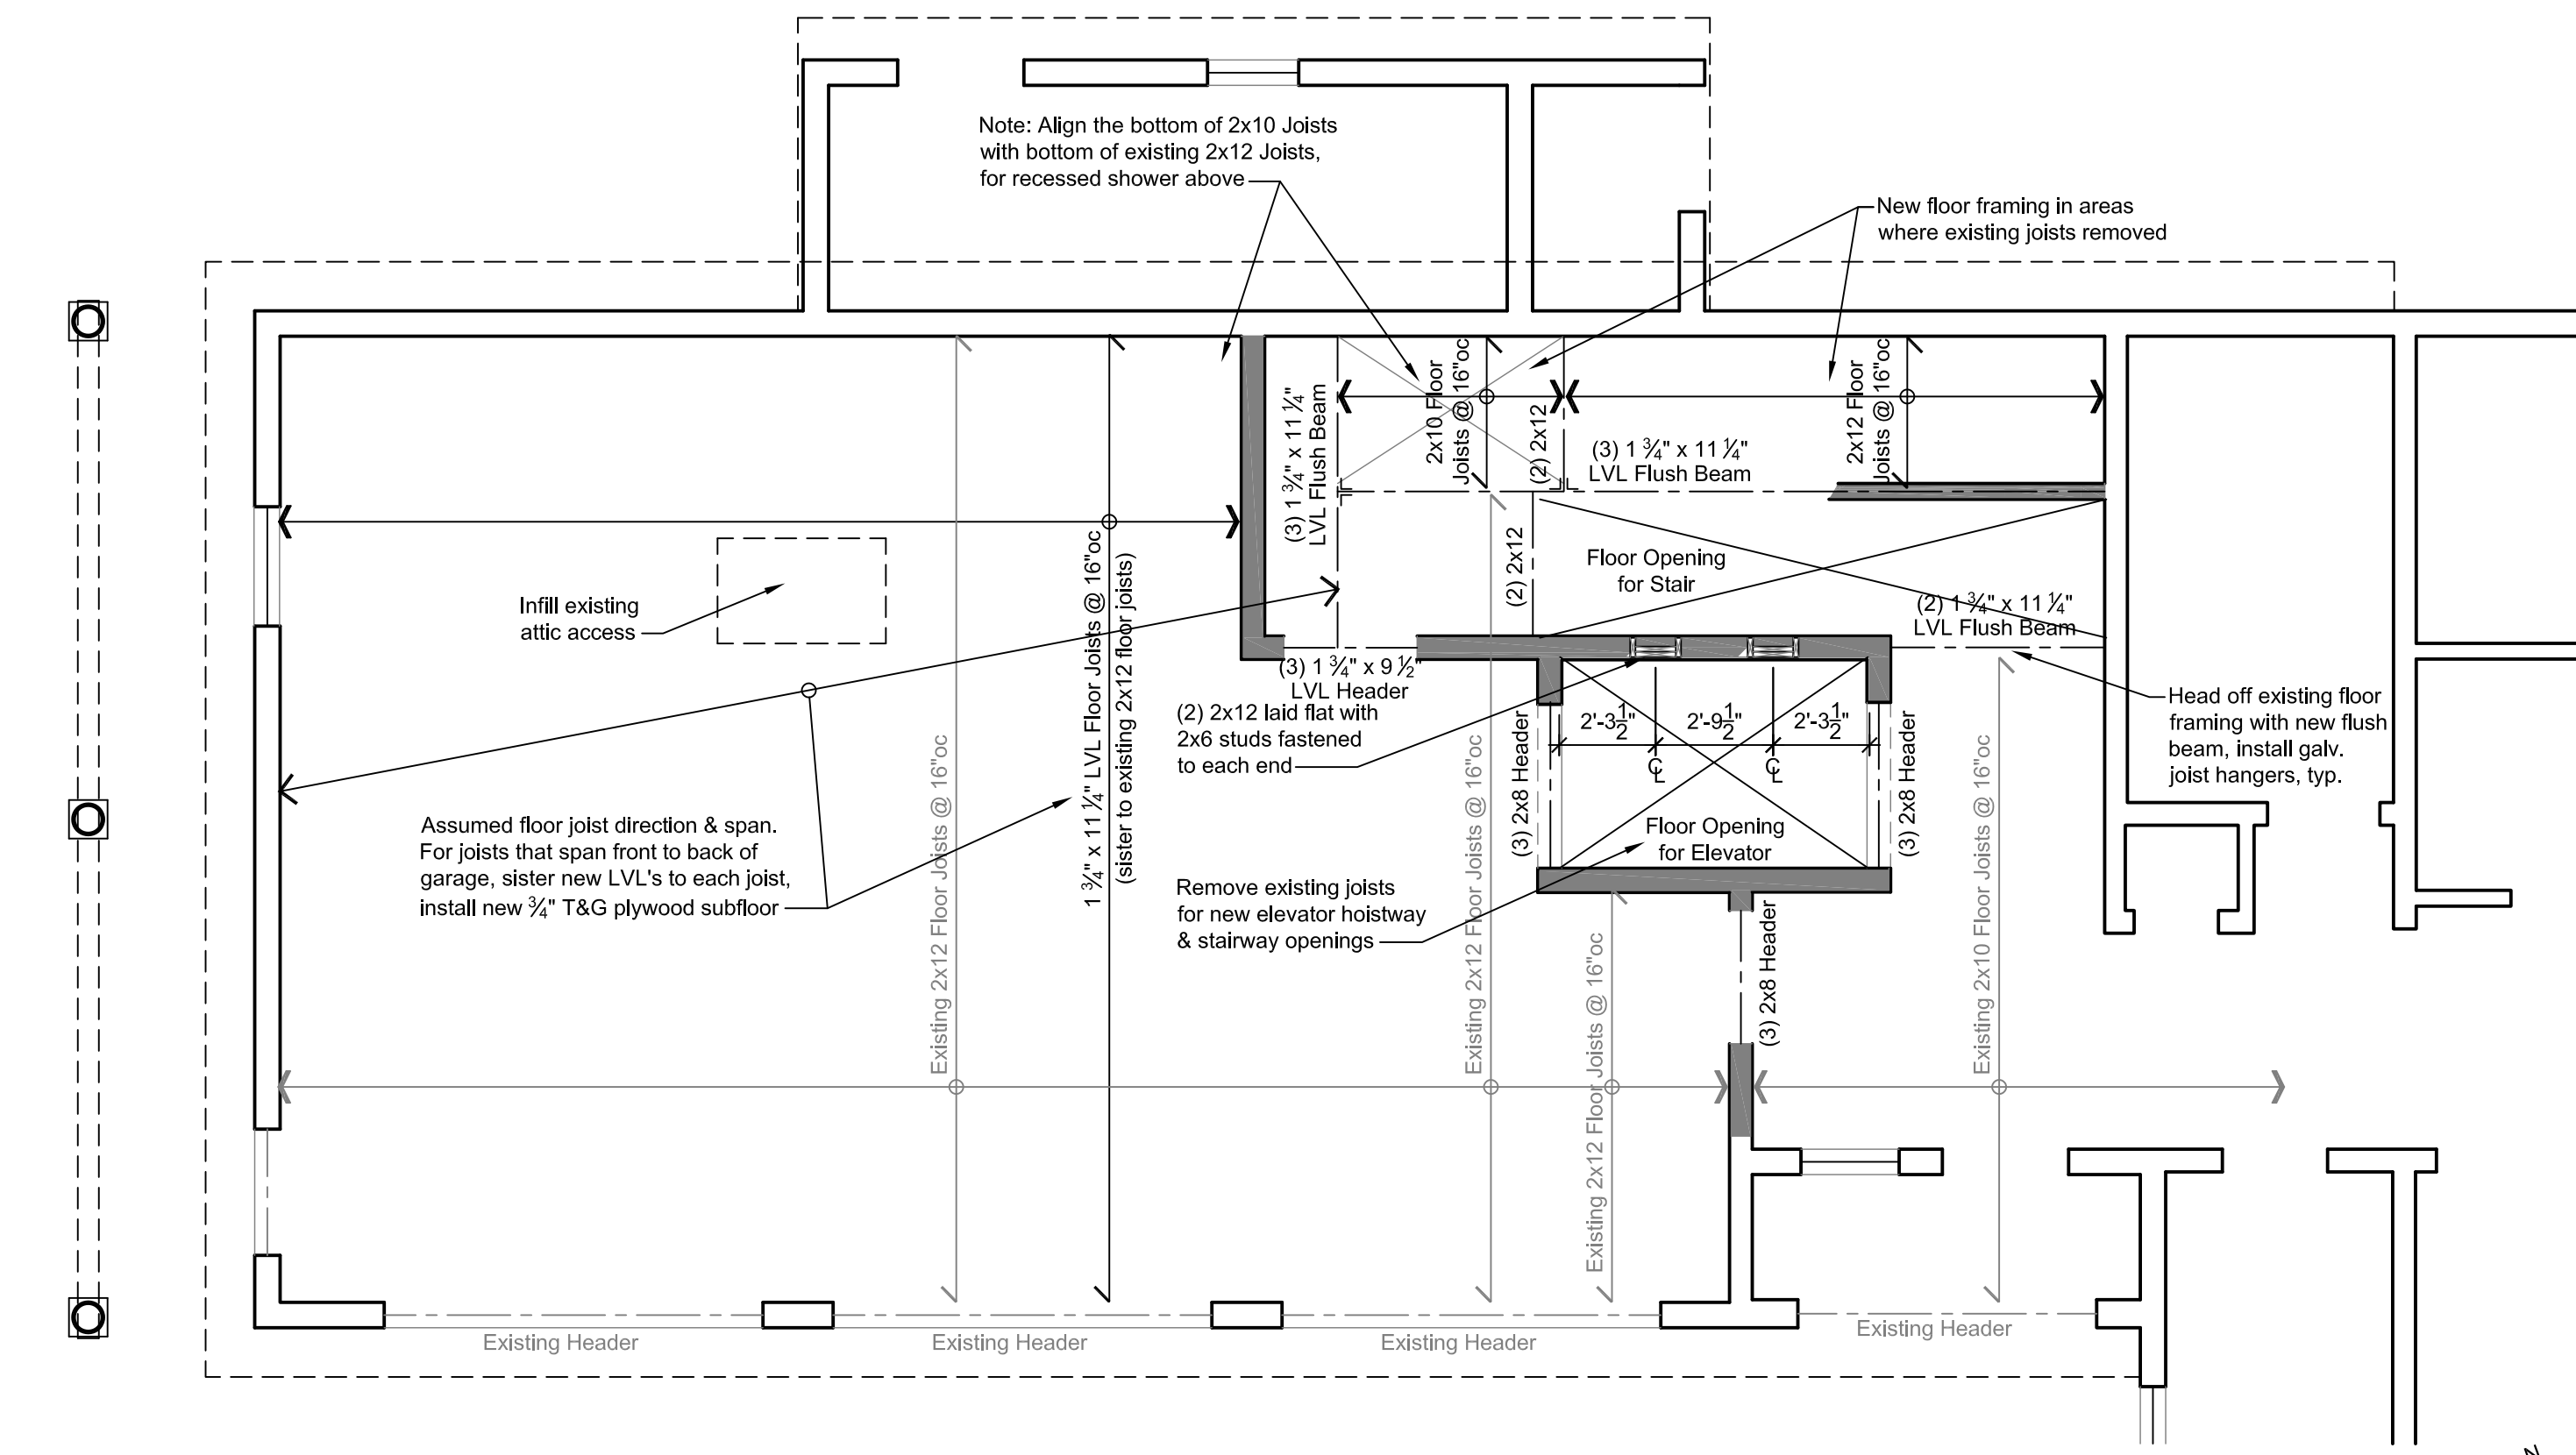

H6 A1-2 FIRST FLOOR PLAN WITH SECOND FLOOR FRAMING
1/4" = 1'-0"

PRELIMINARY NOT FOR CONSTRUCTION
THIS COMPUTER FILE / DRAWING IS FOR INFORMATIONAL PURPOSES ONLY AND IS NOT INTENDED FOR CONSTRUCTION. DO NOT START CONSTRUCTION WITHOUT A SEALED SET OF CONSTRUCTION DOCUMENTS FROM THE ARCHITECT.

NOTES

ALTERATIONS & ADDITIONS TO THE GRETZ RESIDENCE
279 SAUGATUCK AVENUE
WESTPORT, CT 06880

ISSUED REVISIONS 08/20/24

PRINCIPAL PTC P.A. EEF
JOB NUMBER 1083 SCALE AS NOTED

CONSTRUCTION DOCUMENTS
FRAMING PLANS
RCP

DOYLE COFFIN ARCHITECTURE, LLC 2024

SHEET **A1-2**



**DOYLE|COFFIN
ARCHITECTURE**

Doyle Coffin Architecture, LLC
158 Danbury Road
Ridgefield, Connecticut 06877
203|431|6001
203|431|9764 fax
info@doylecoffinarchitecture.com
doylecoffinarchitecture.com

PRELIMINARY NOT FOR CONSTRUCTION
THIS COMPUTER FILE / DRAWING IS FOR
INFORMATIONAL PURPOSES ONLY AND IS NOT
INTENDED FOR CONSTRUCTION. DO NOT START
CONSTRUCTION WITHOUT A SEALED SET OF
CONSTRUCTION DOCUMENTS FROM THE ARCHITECT.

NOTES

**ALTERATIONS &
ADDITIONS TO
THE**

GRETZ RESIDENCE

279 SAUGATUCK AVENUE
WESTPORT, CT 06880

ISSUED REVISIONS 08/20/24

PRINCIPAL PTC P.A. EEF
JOB NUMBER 1083 SCALE AS NOTED


CONSTRUCTION DOCUMENTS

**EXTERIOR
ELEVATIONS**


© DOYLE COFFIN ARCHITECTURE, LLC 2024

SHEET


A2-1

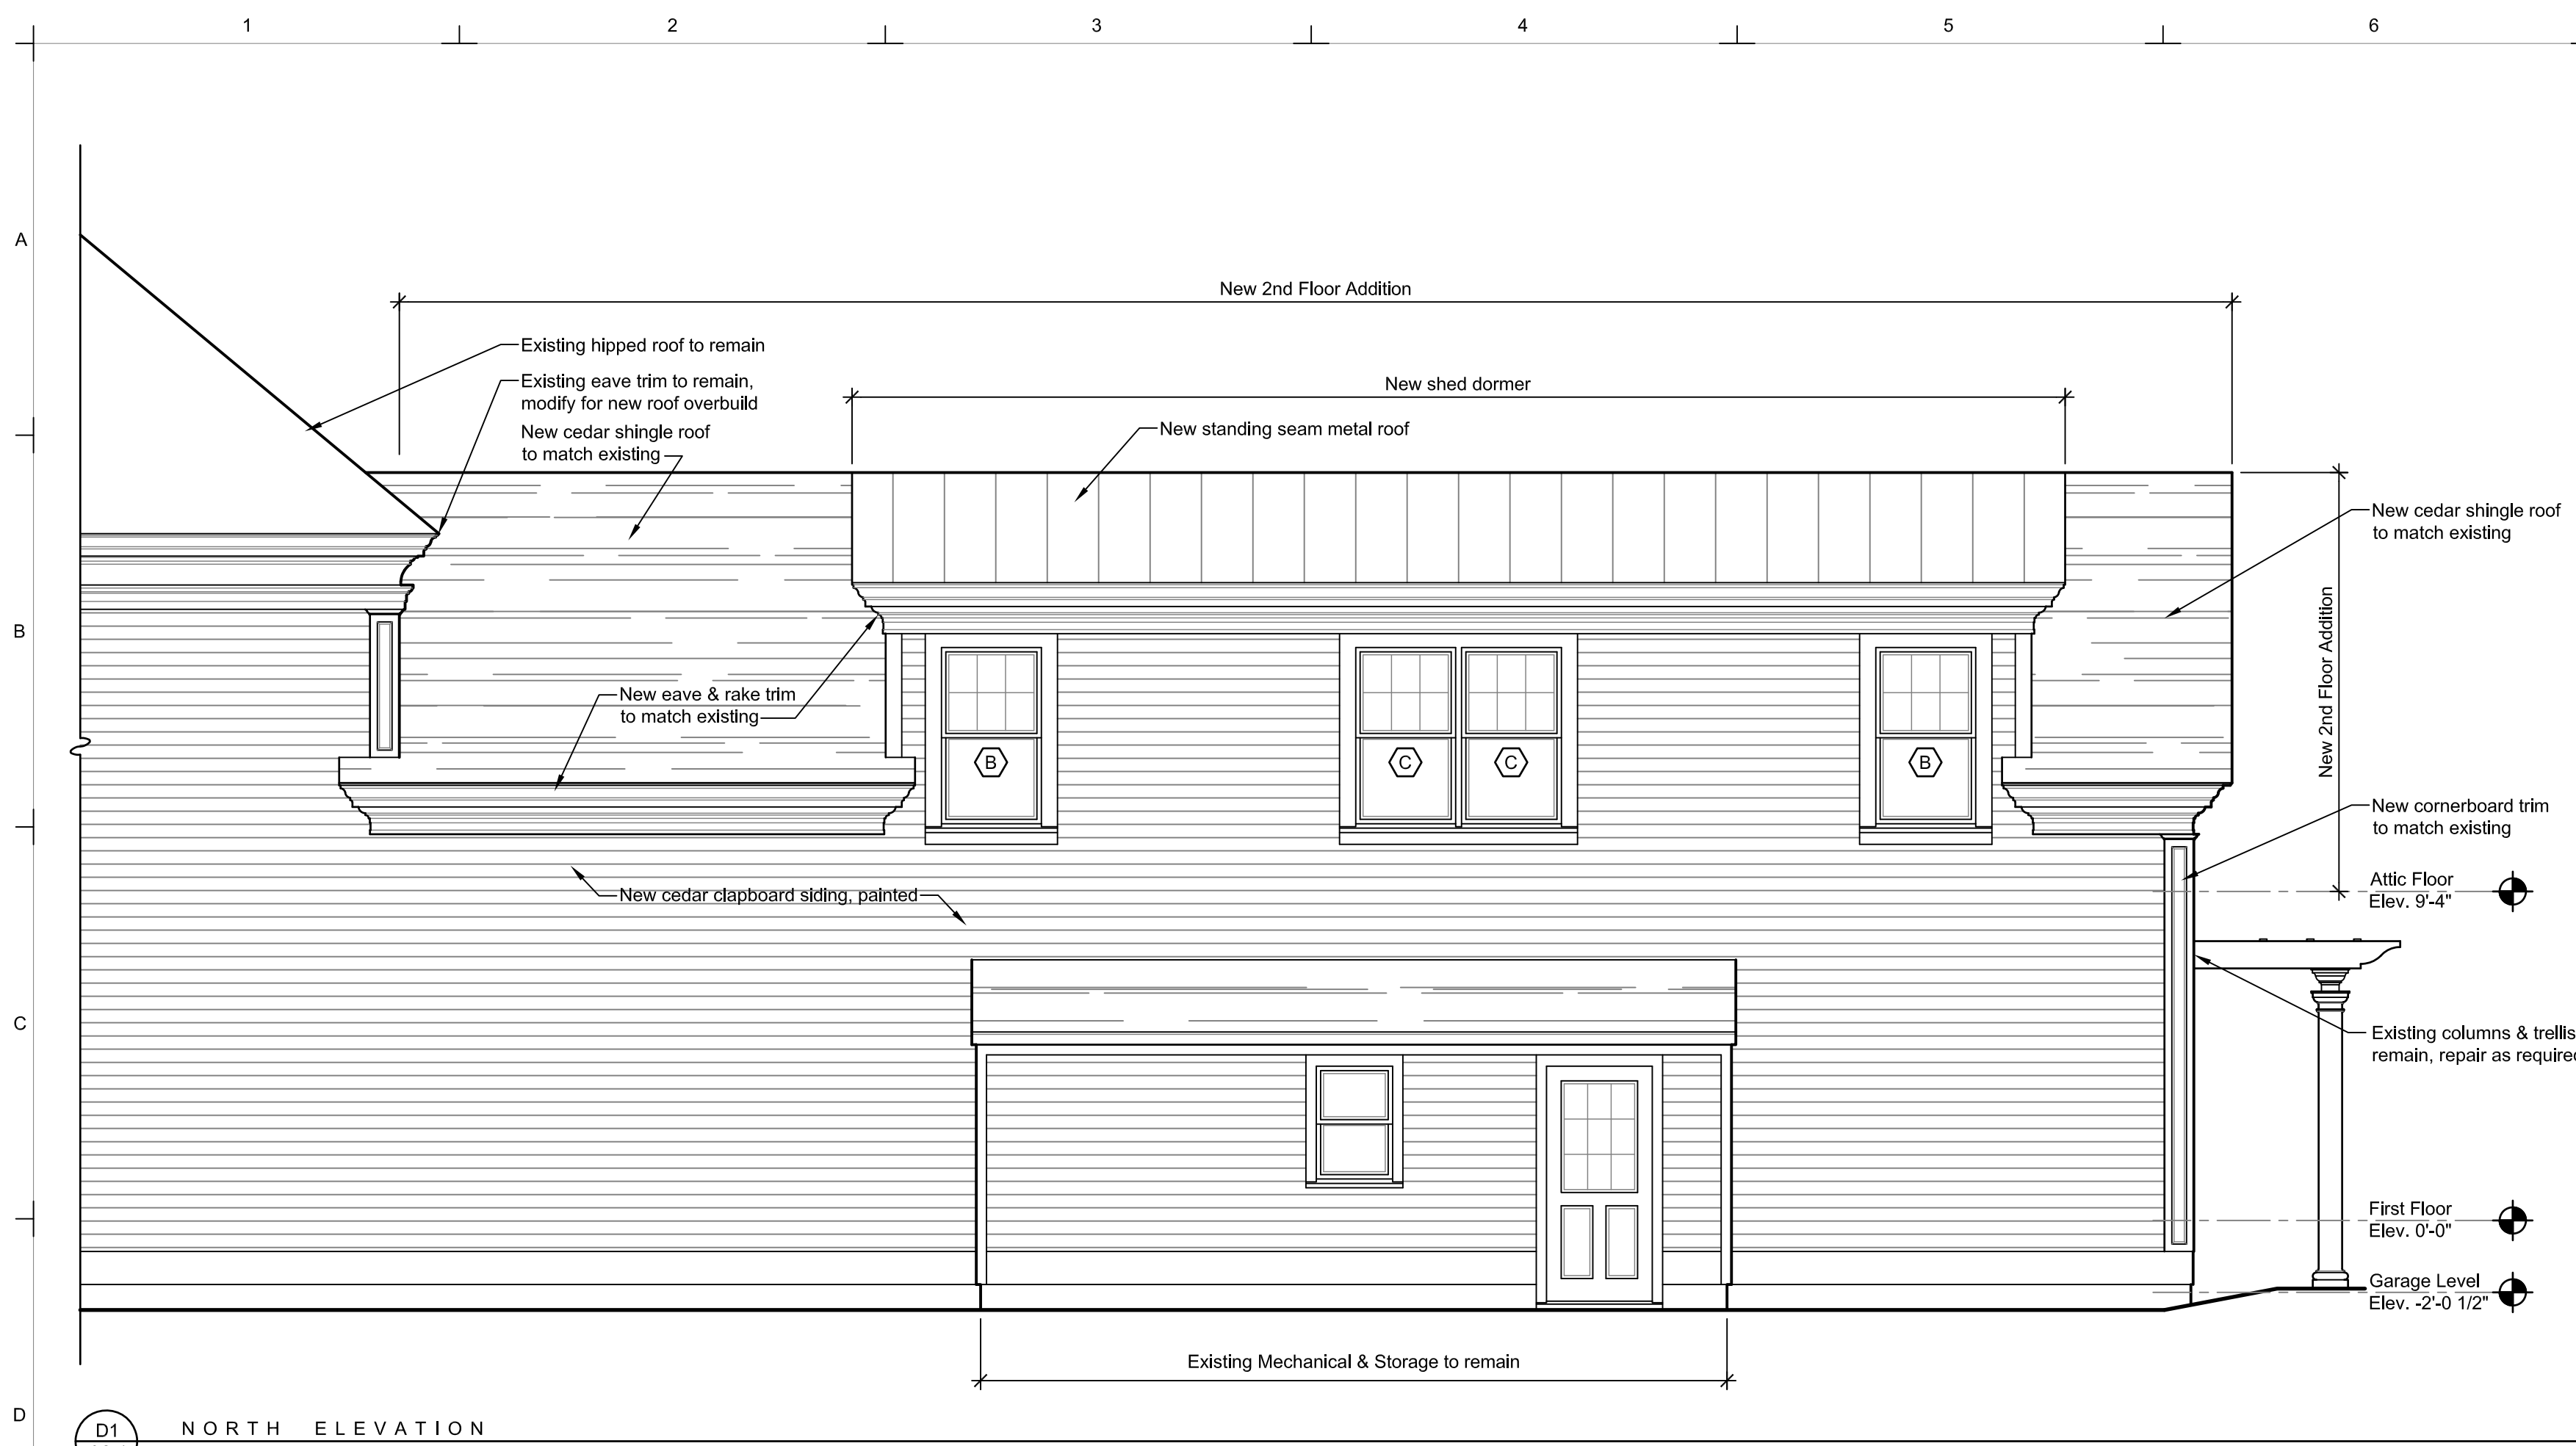


D1
A2-1
NORTH ELEVATION
1/4" = 1'-0"

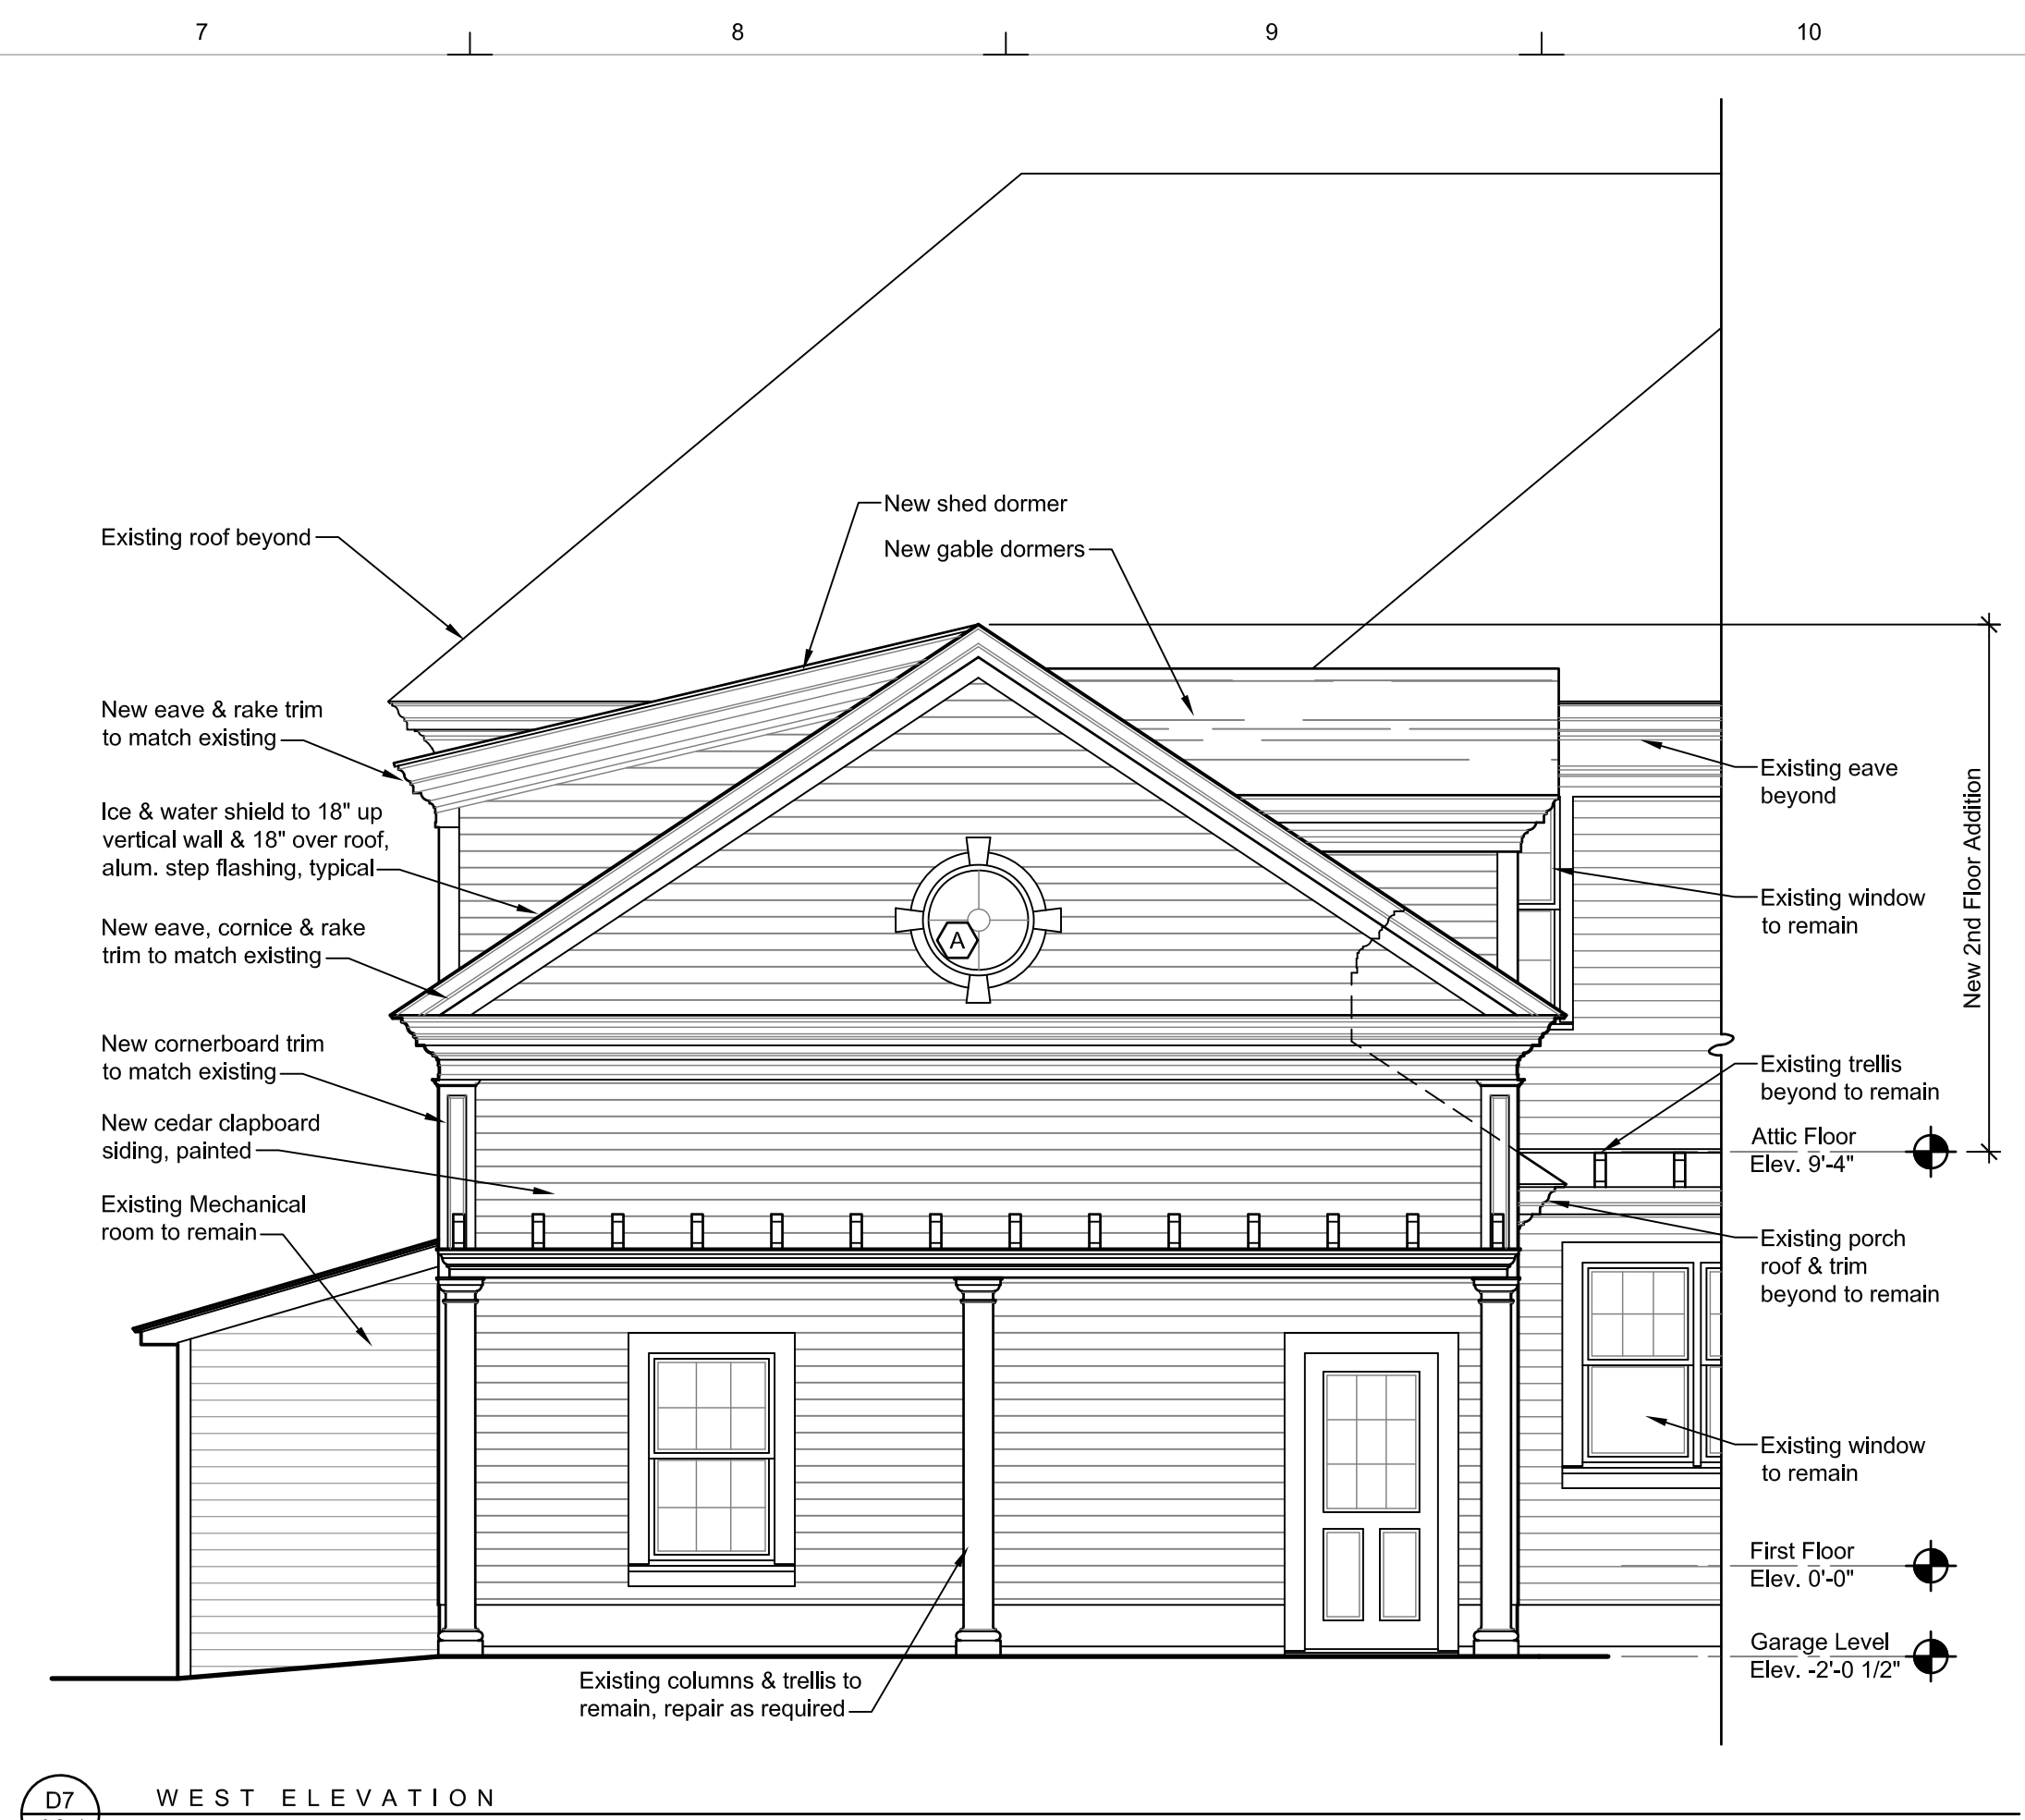


D7
A2-1
WEST ELEVATION
1/4" = 1'-0"

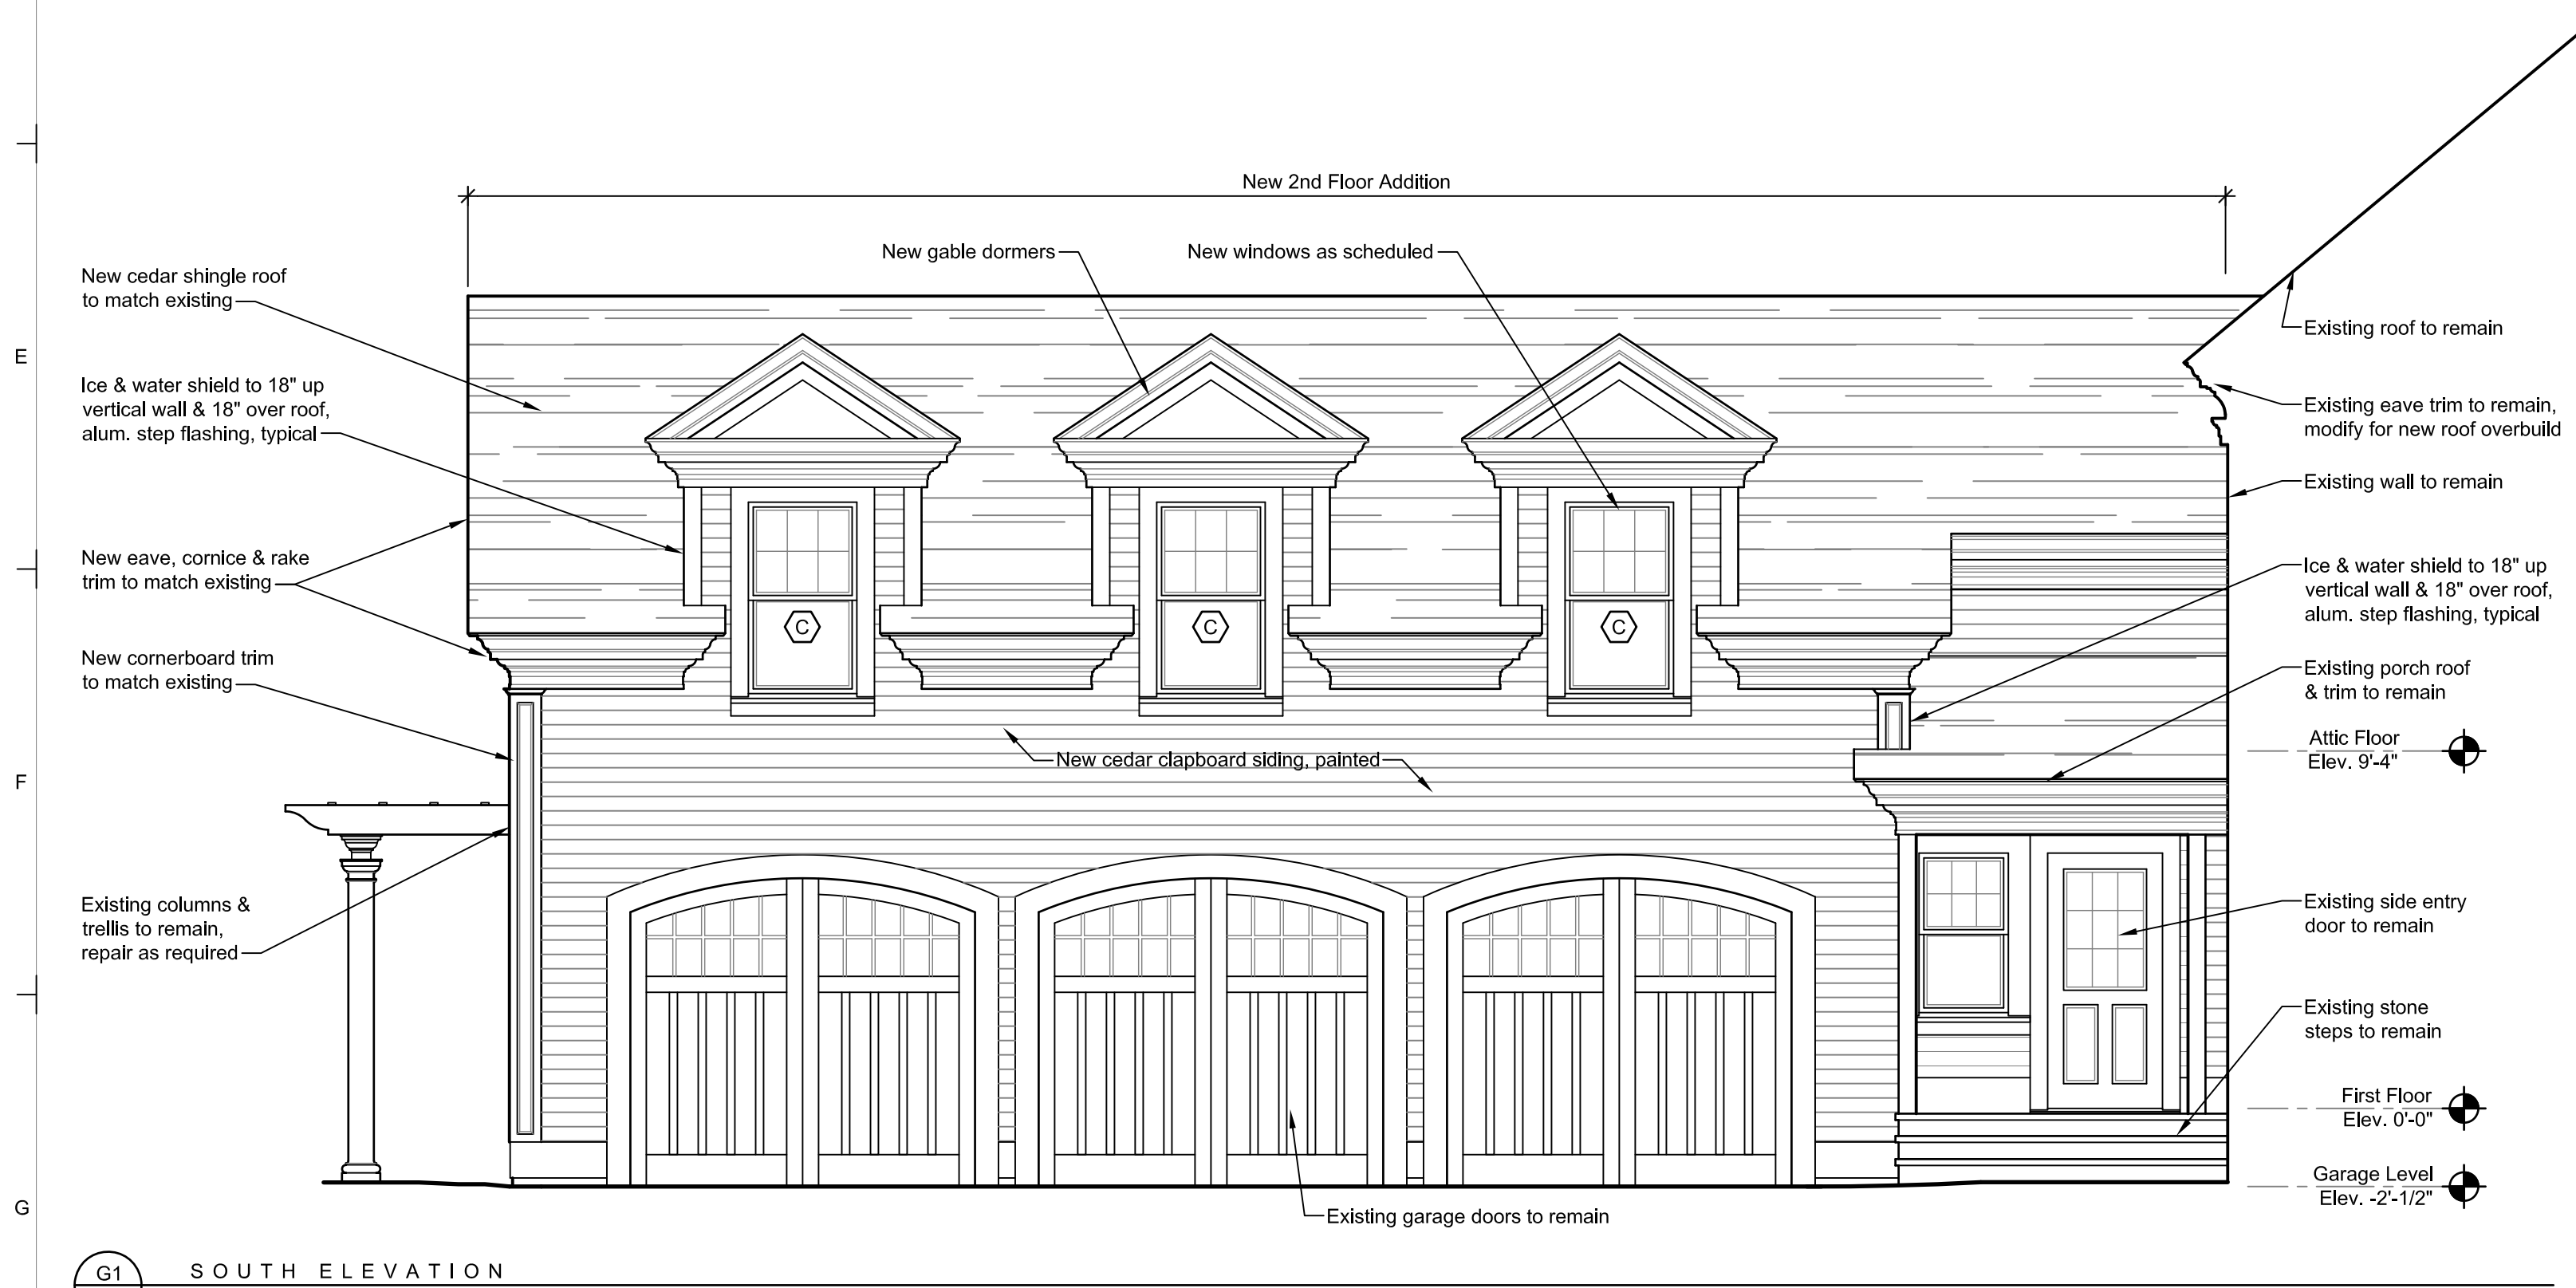


G1
A2-1
SOUTH ELEVATION
1/4" = 1'-0"

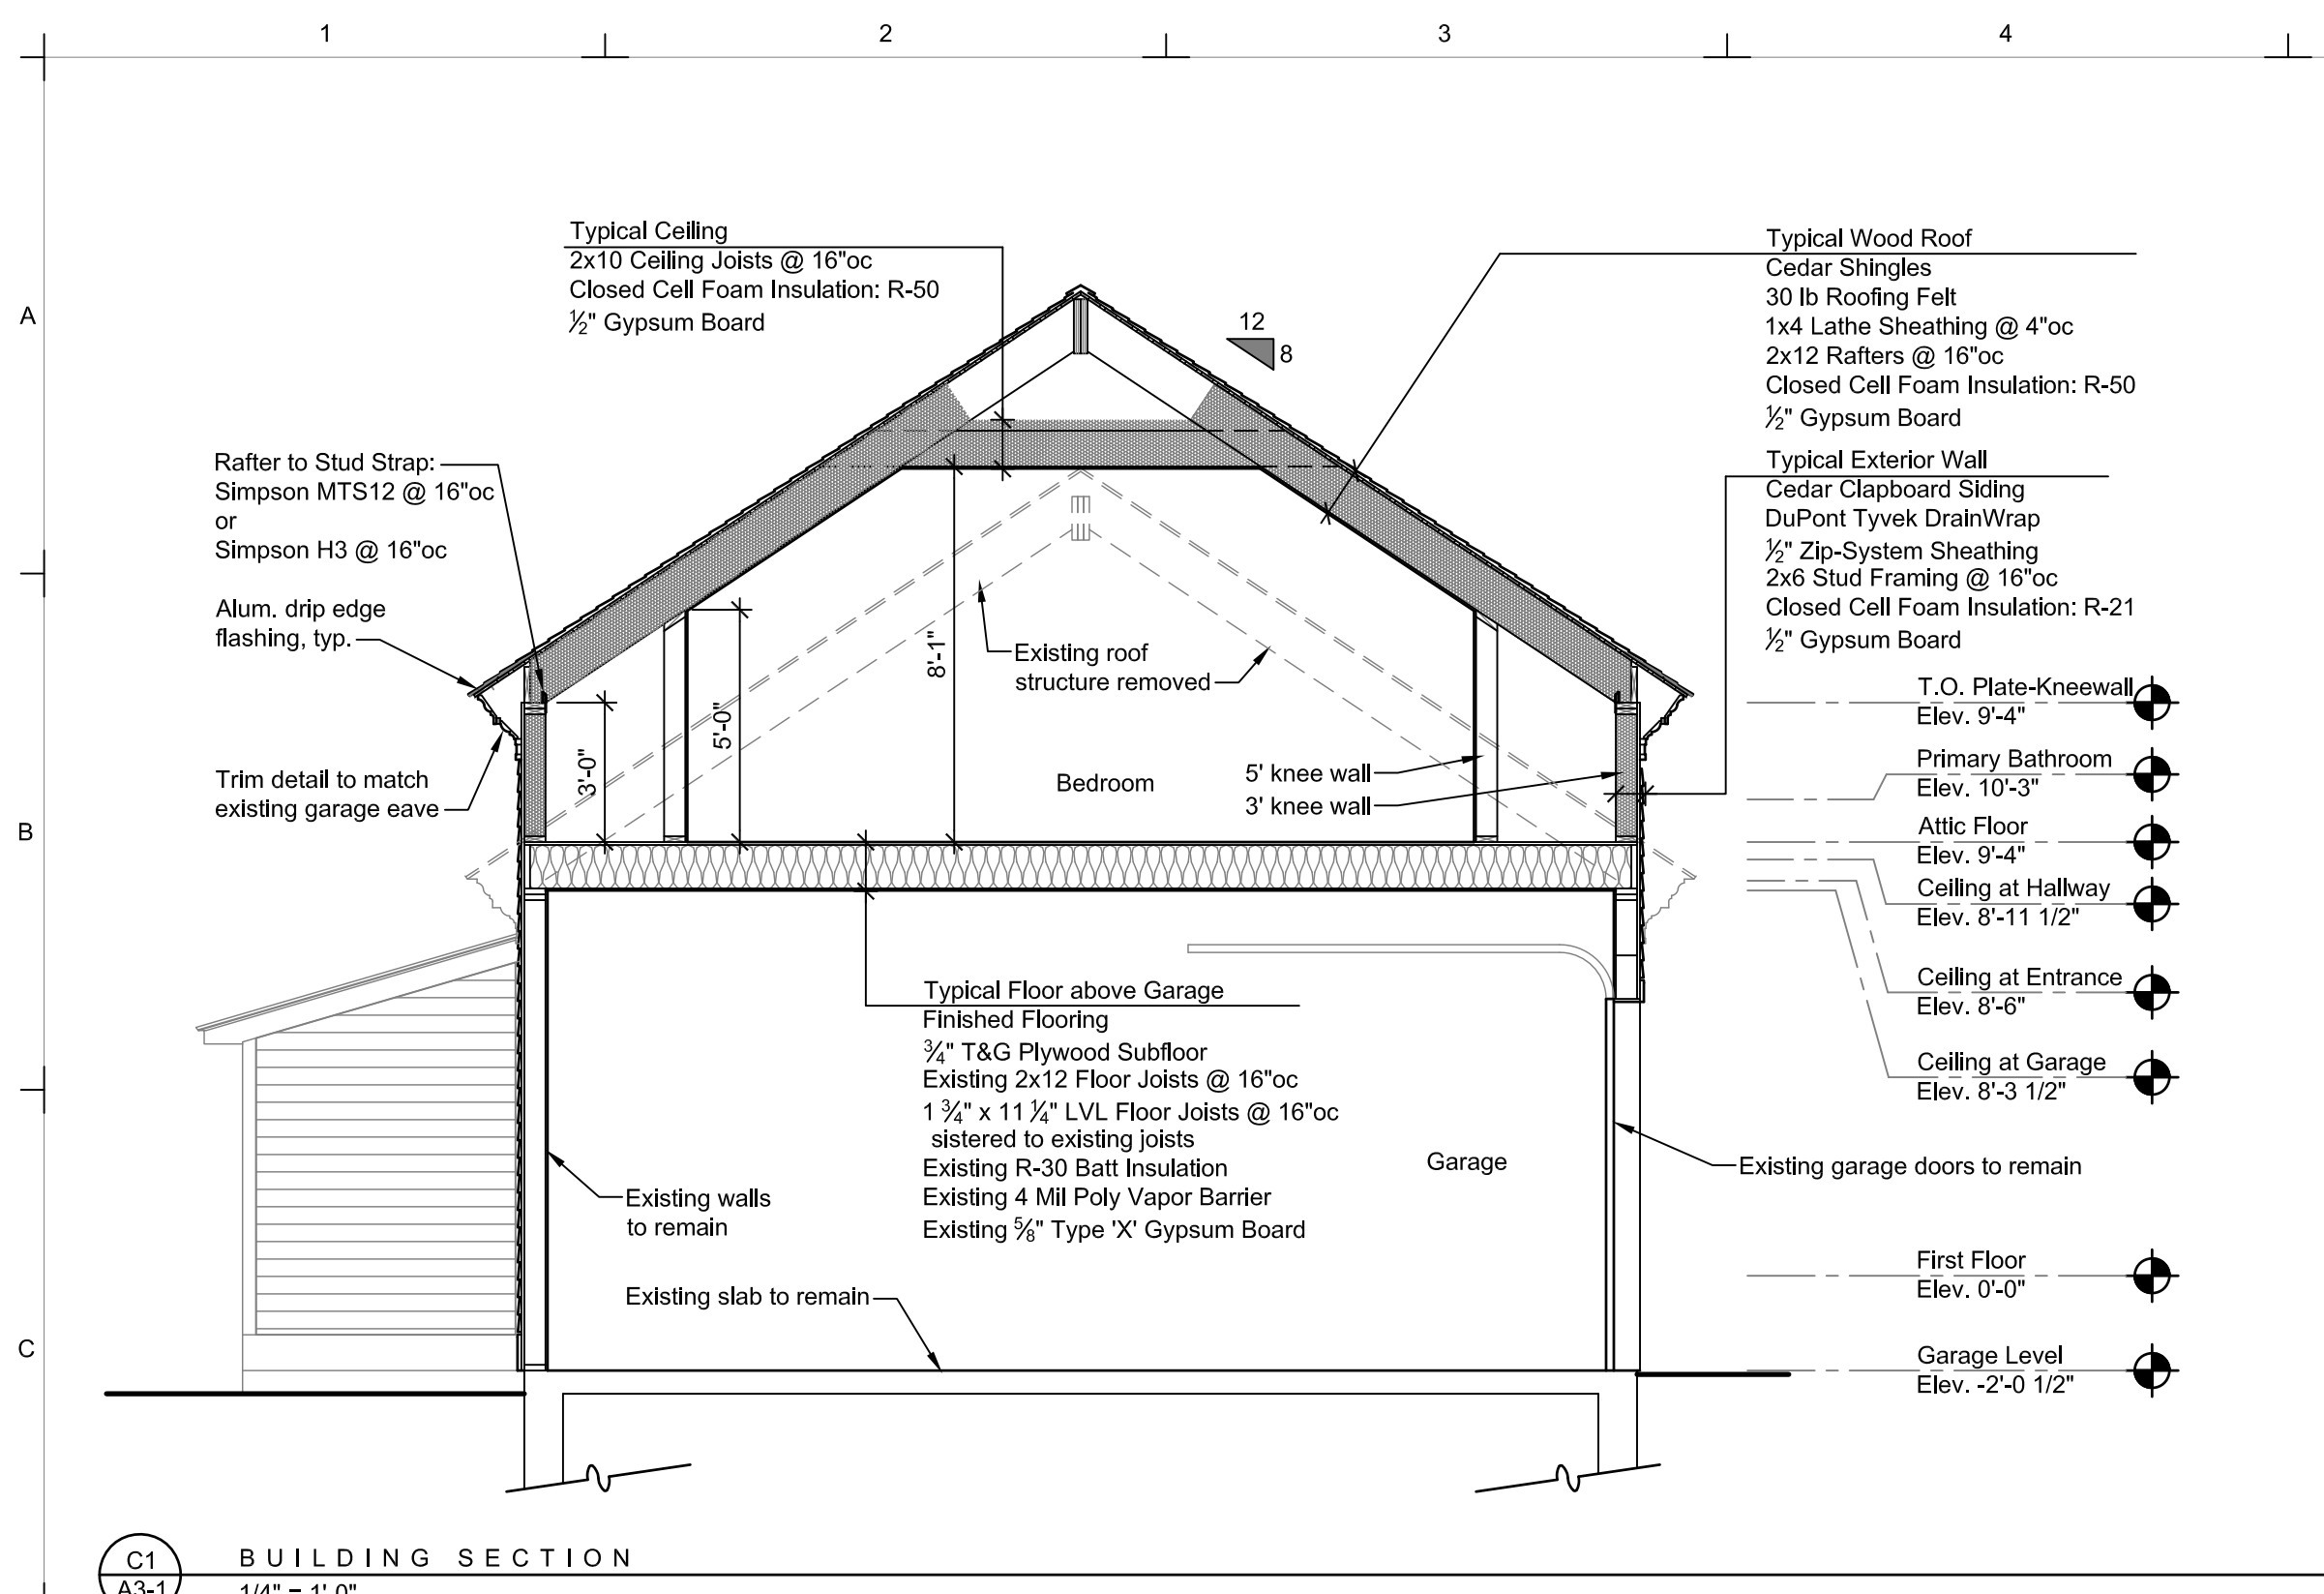


C1 BUILDING SECTION
1/4" = 1'-0"

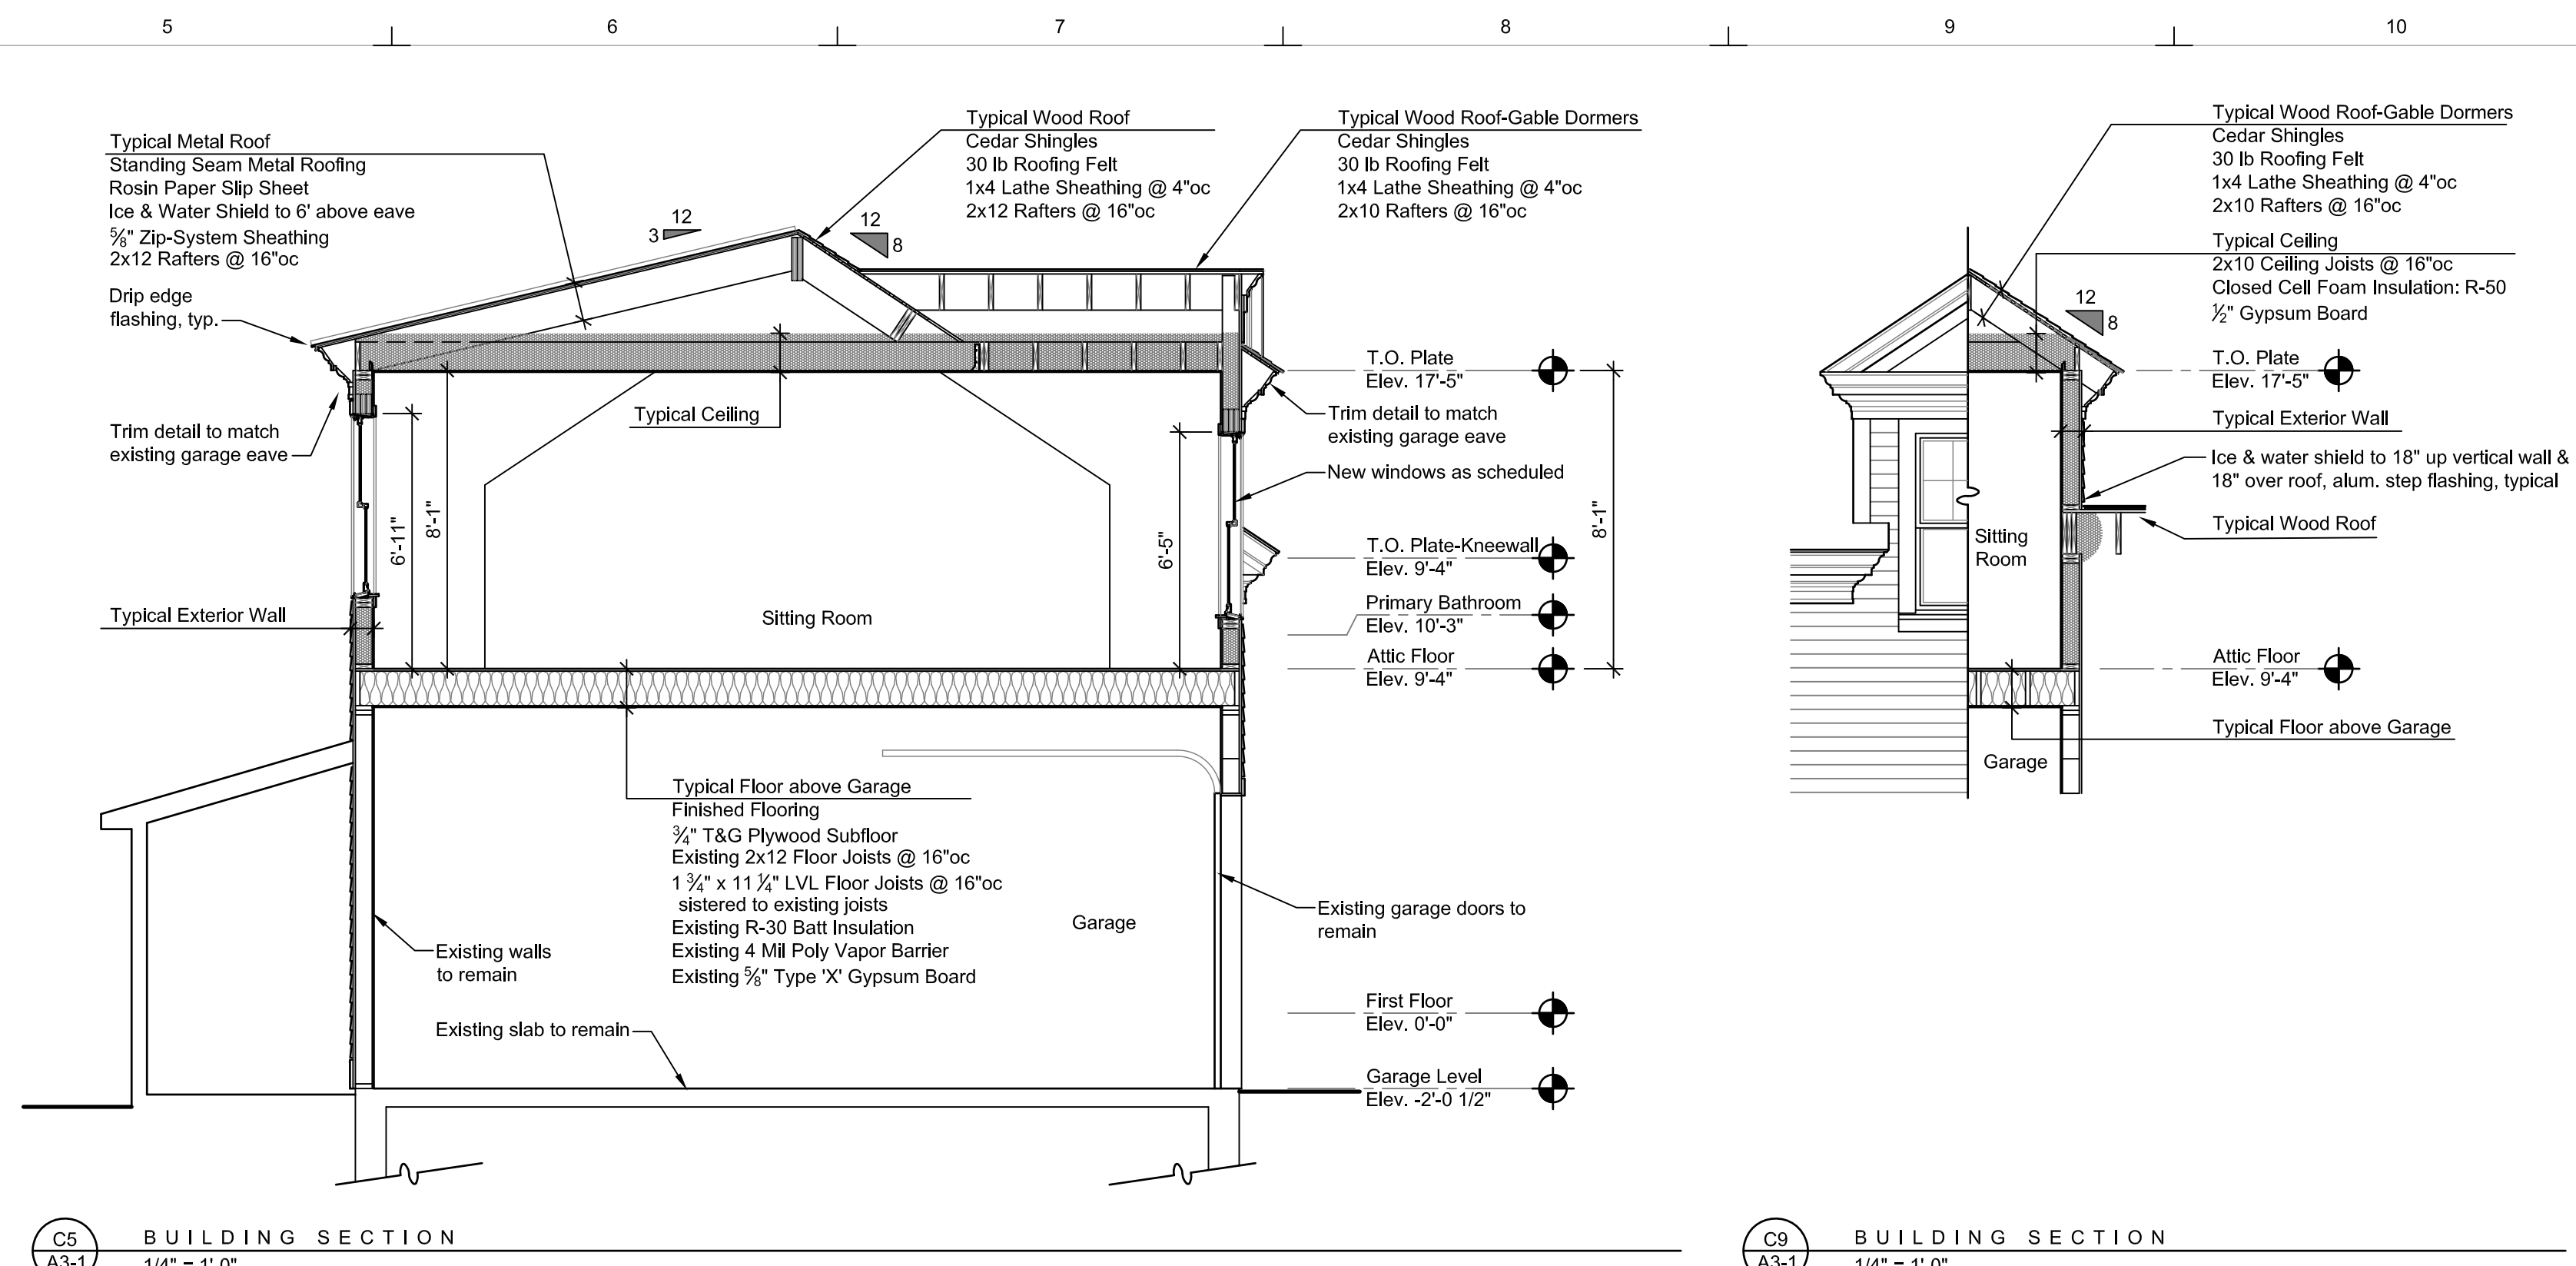


C5 BUILDING SECTION
1/4" = 1'-0"

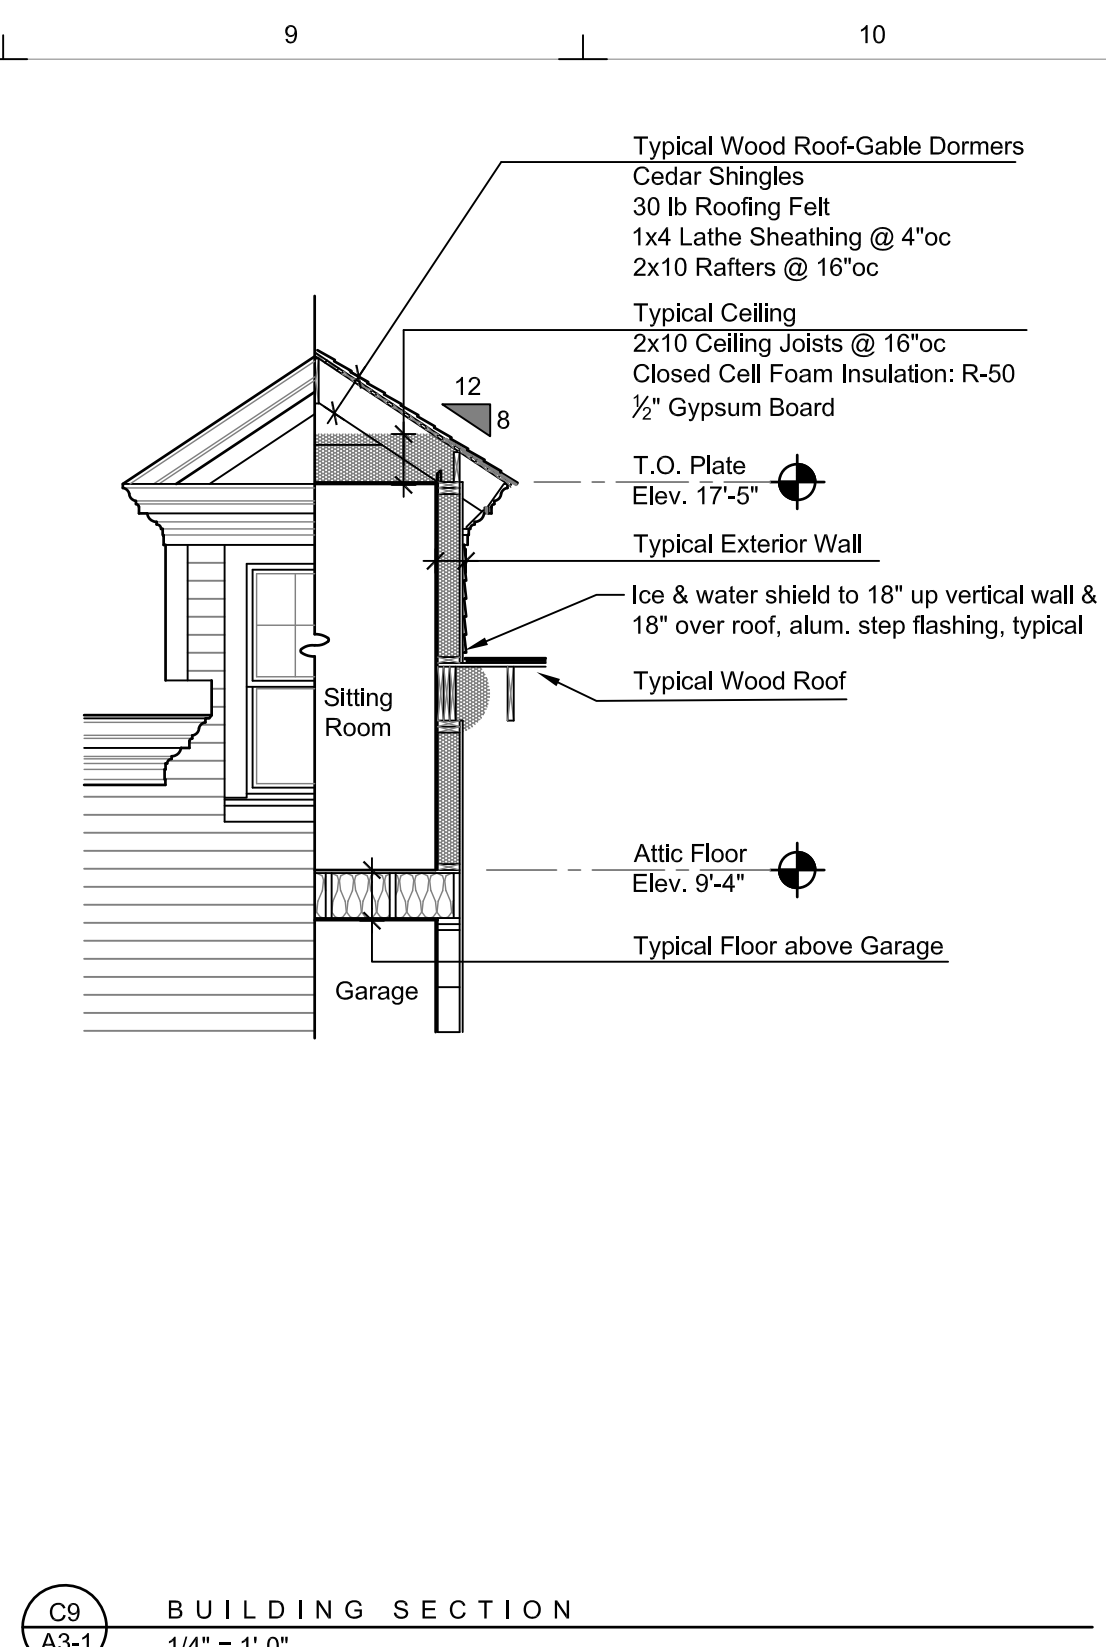

C9 BUILDING SECTION
1/4" = 1'-0"

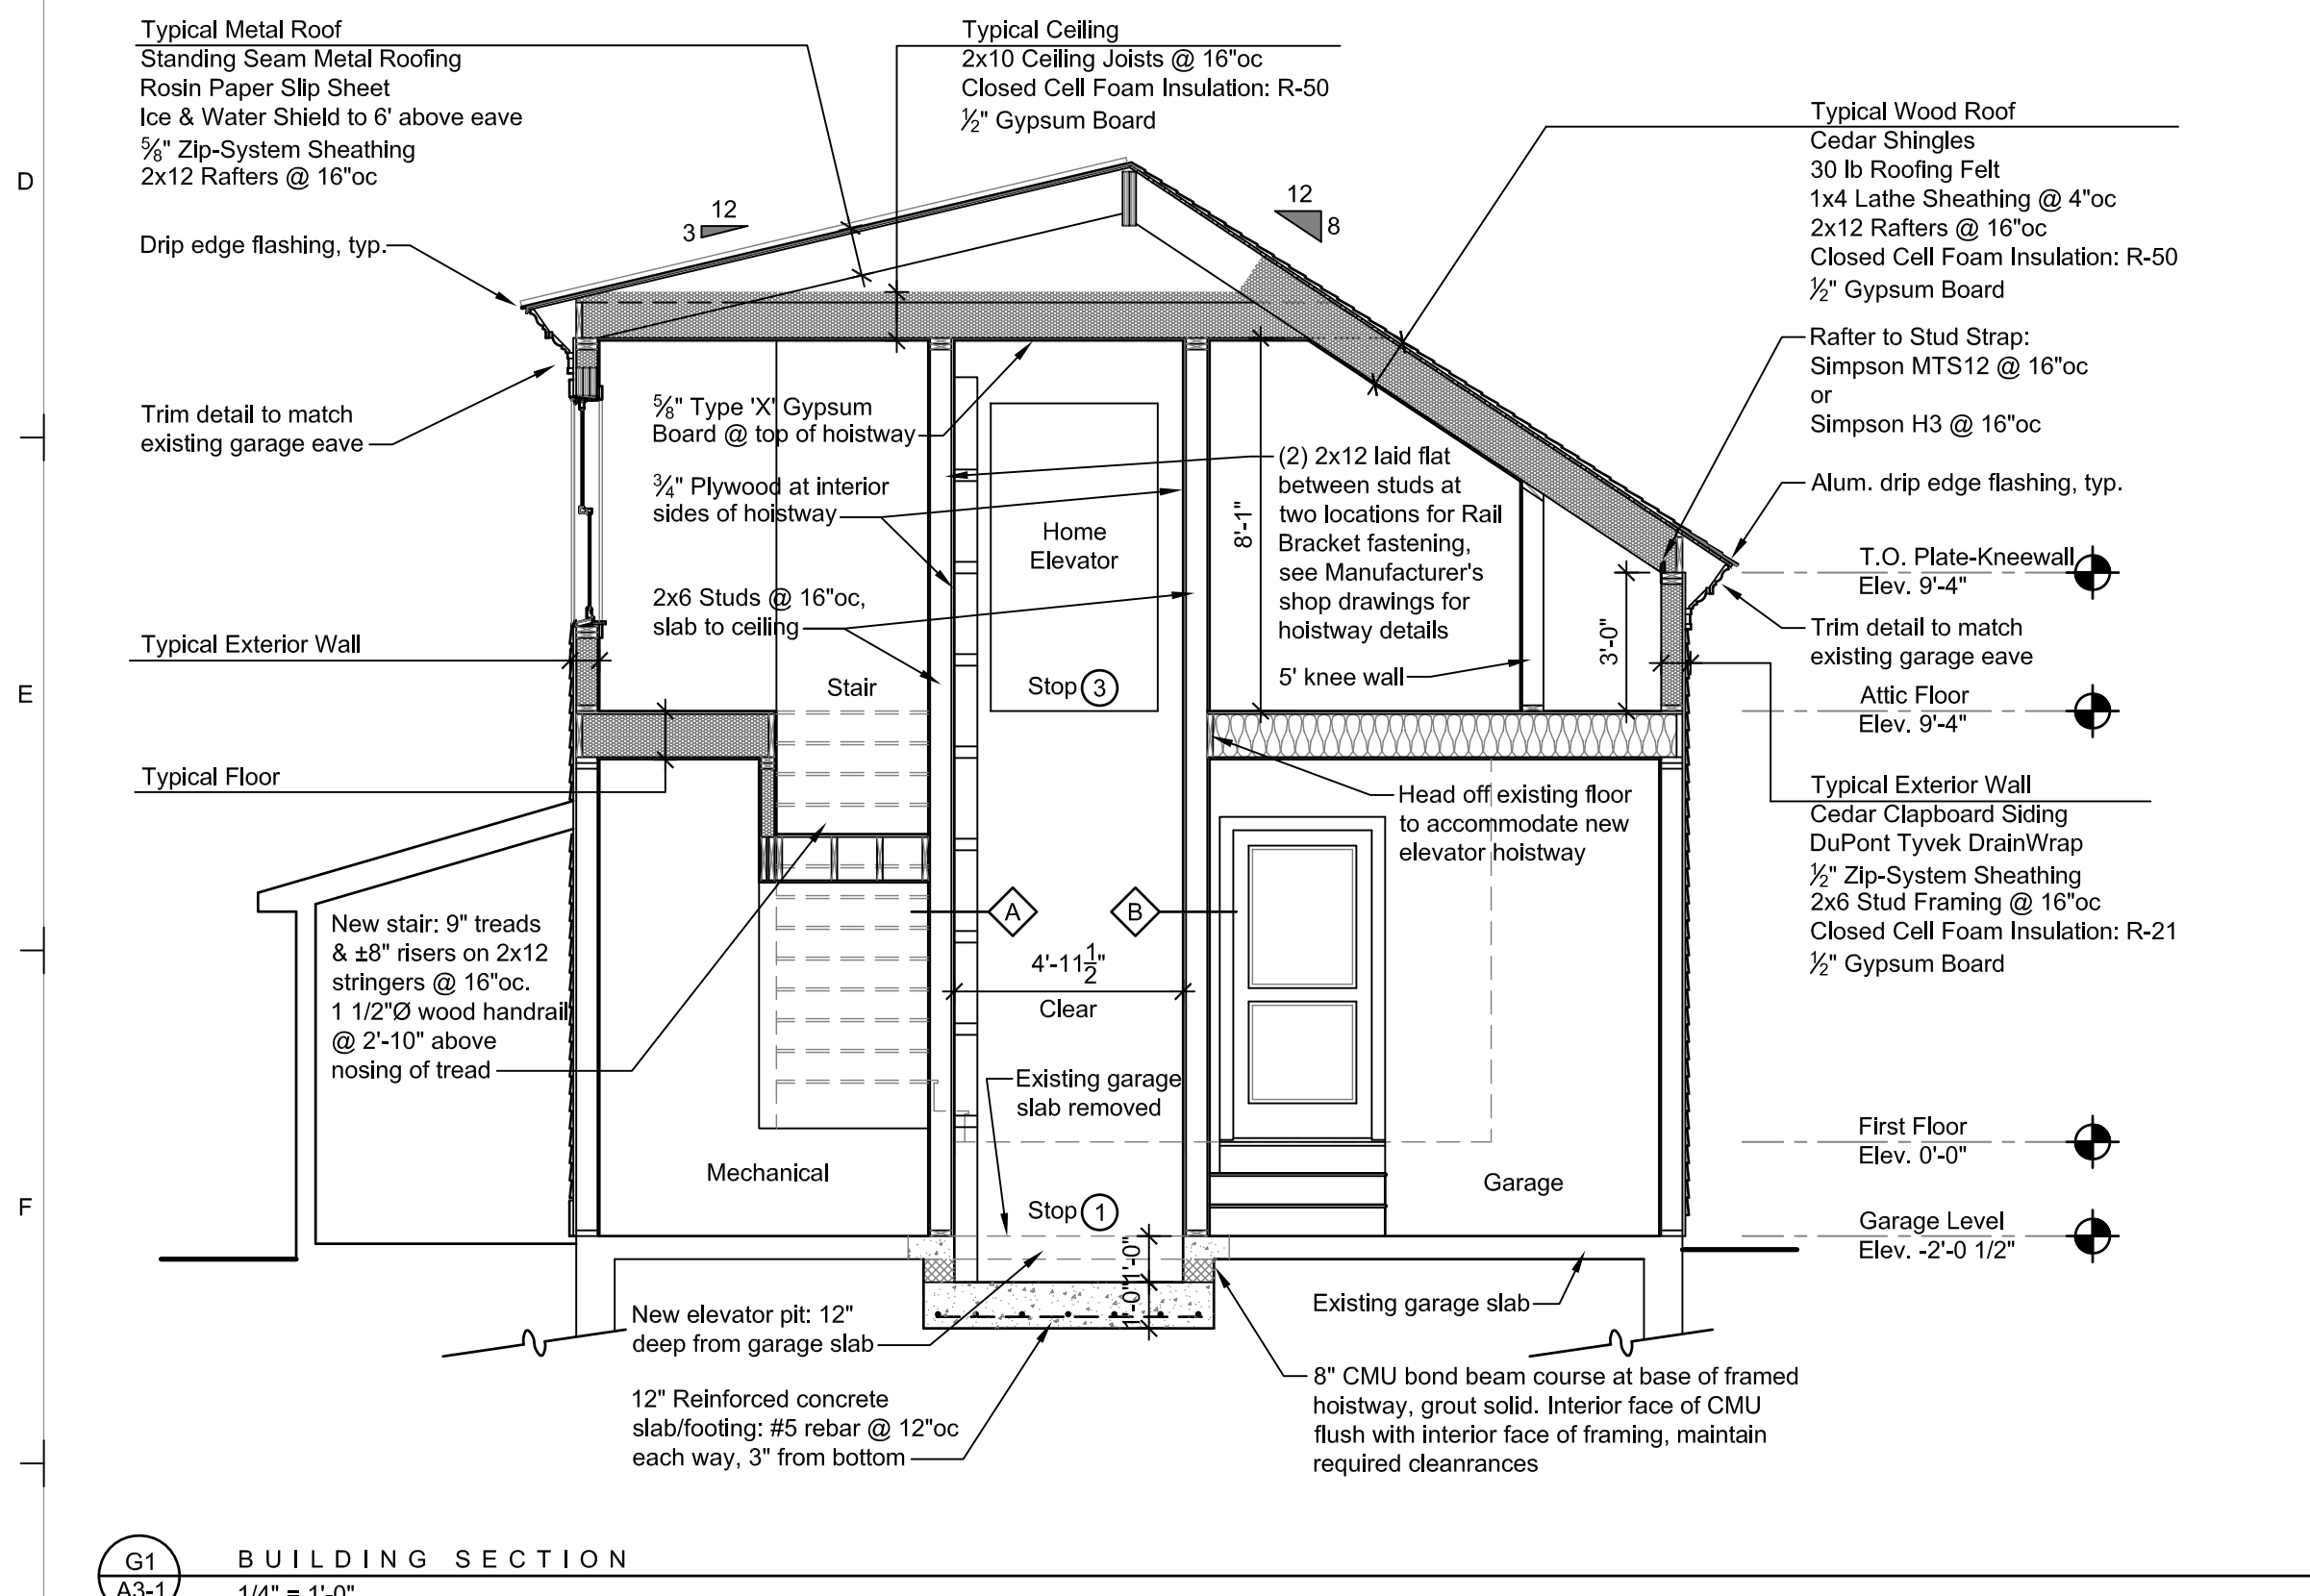

G1 BUILDING SECTION
1/4" = 1'-0"

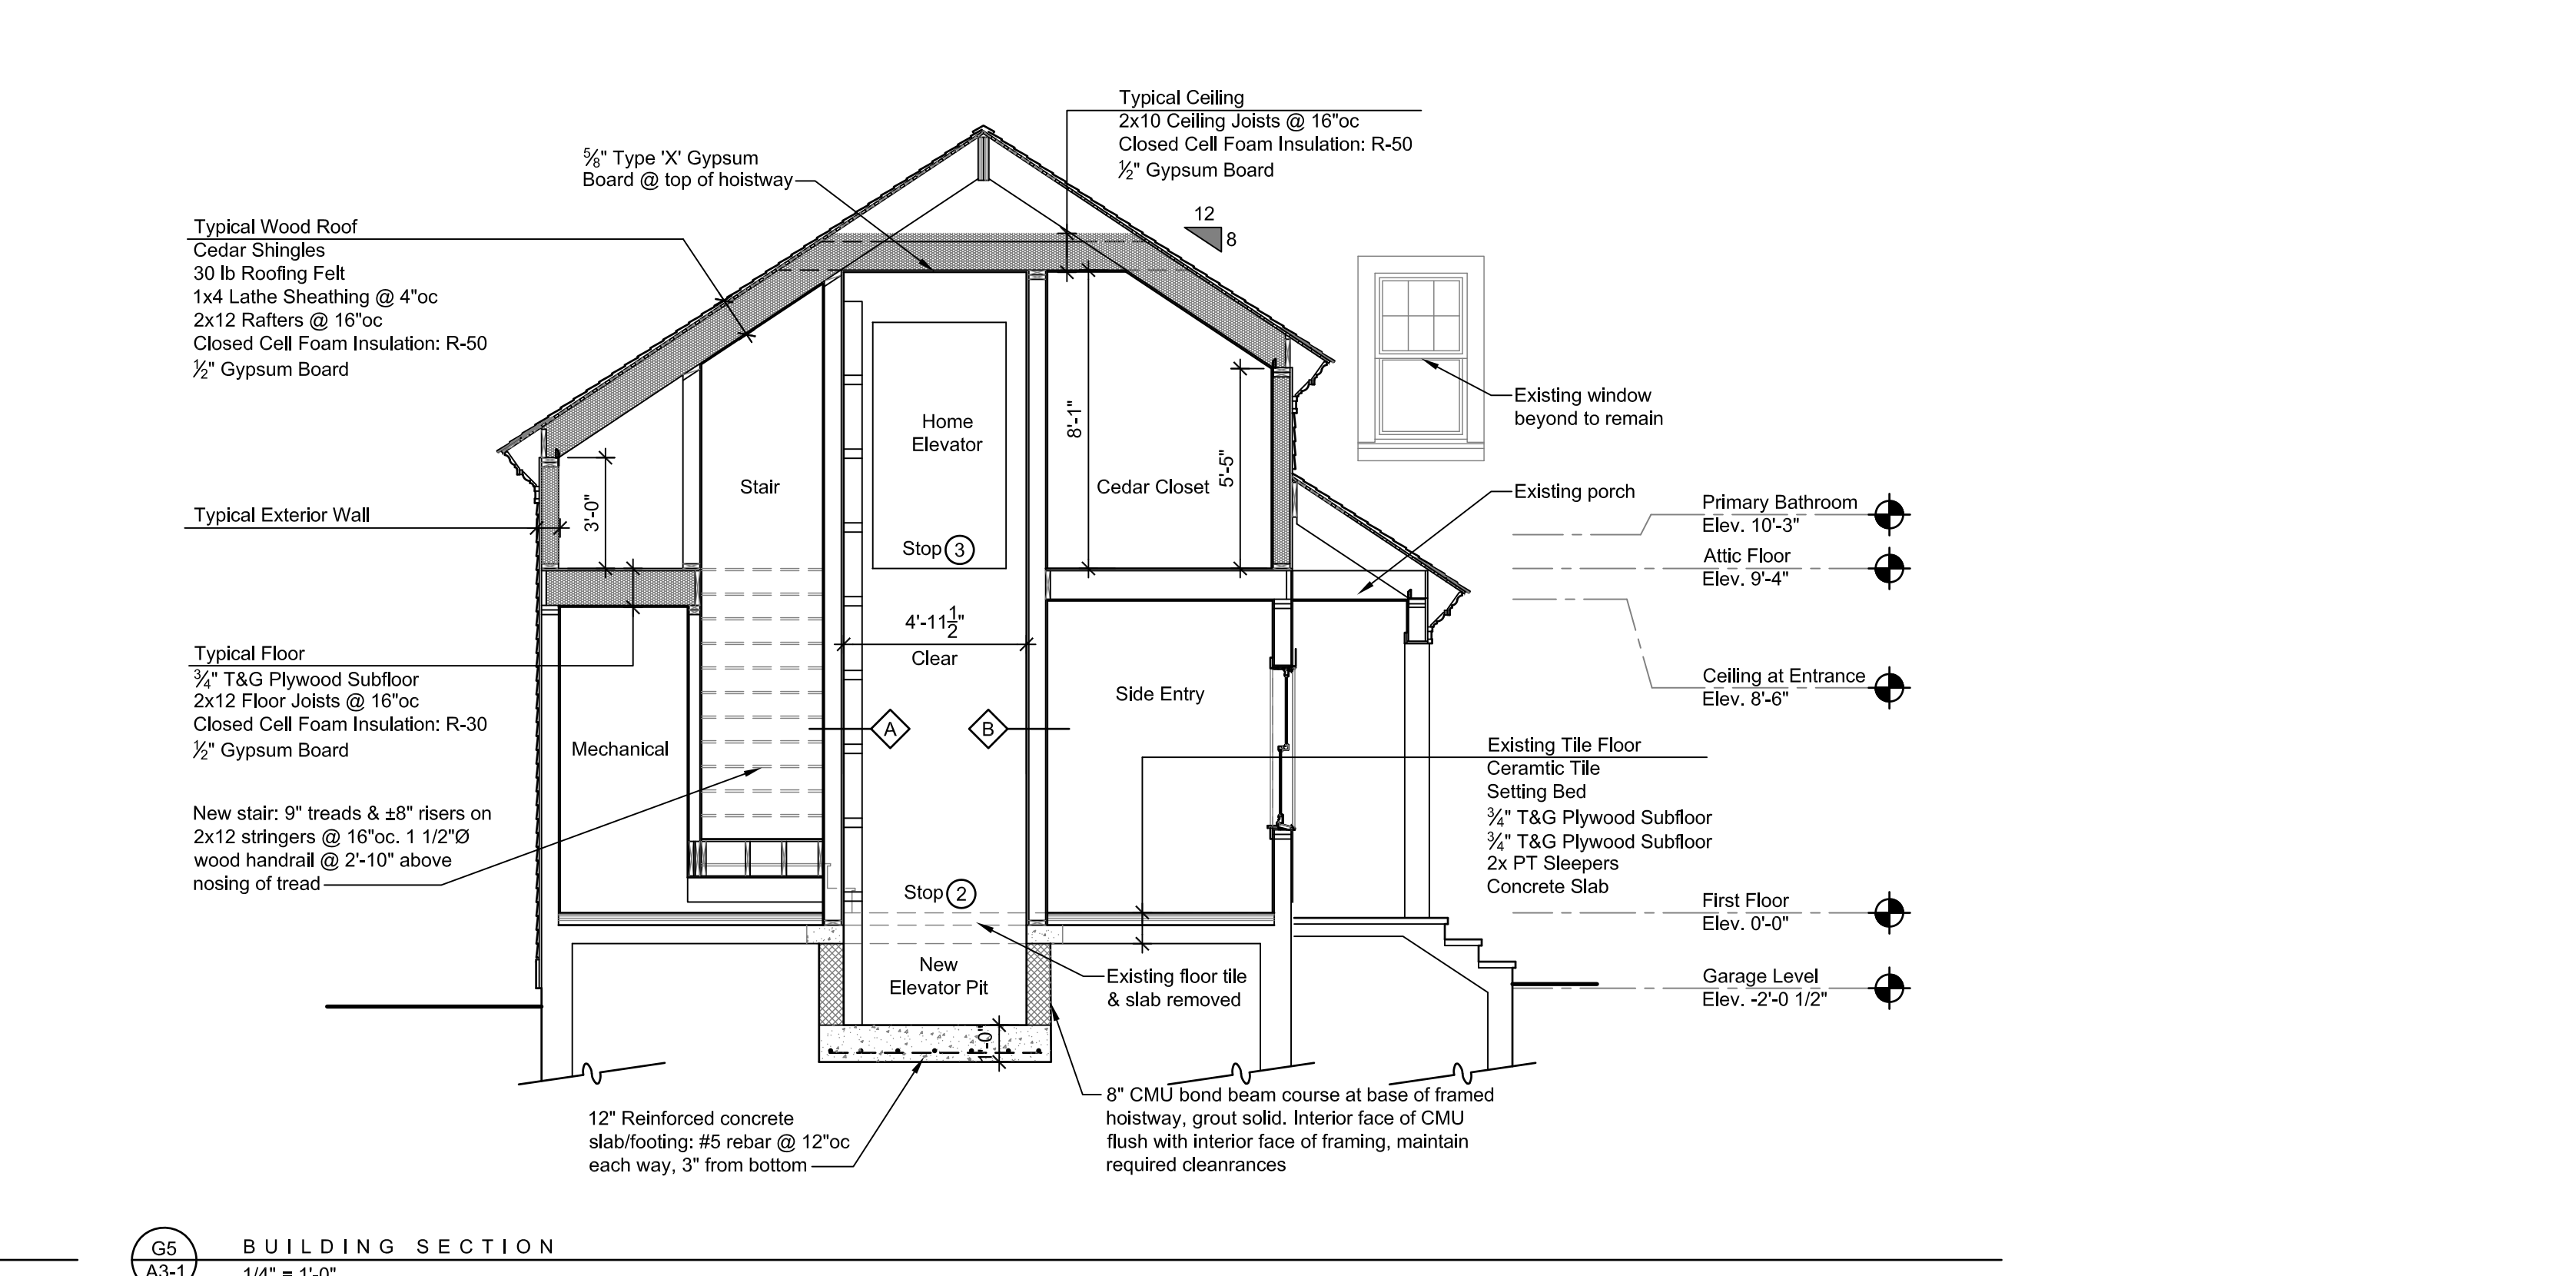

G5 BUILDING SECTION
1/4" = 1'-0"

DOYLE|COFFIN
ARCHITECTURE

Doyle Coffin Architecture, LLC
158 Danbury Road
Ridgefield, Connecticut 06877
203|431|6001
203|431|9764 fax
info@doylecoffinarchitecture.com
doylecoffinarchitecture.com

PRELIMINARY NOT FOR CONSTRUCTION
THIS COMPUTER FILE / DRAWING IS FOR INFORMATIONAL PURPOSES ONLY AND IS NOT INTENDED FOR CONSTRUCTION. DO NOT START CONSTRUCTION WITHOUT A SEALED SET OF CONSTRUCTION DOCUMENTS FROM THE ARCHITECT.

NOTES

ALTERATIONS & ADDITIONS TO THE GRETZ RESIDENCE
279 SAUGATUCK AVENUE
WESTPORT, CT 06880

ISSUED	08/20/24
REVISIONS	

PRINCIPAL	PTC	P.A.	EEF
JOB NUMBER	1083	SCALE	AS NOTED

CONSTRUCTION DOCUMENTS
SECTIONS

© DOYLE COFFIN ARCHITECTURE, LLC 2024

SHEET

A3-1