




**rendering**  
FOR GENERAL ILLUSTRATIVE PURPOSES ONLY



**Birdseye view**  
1/8" = 1'-0"

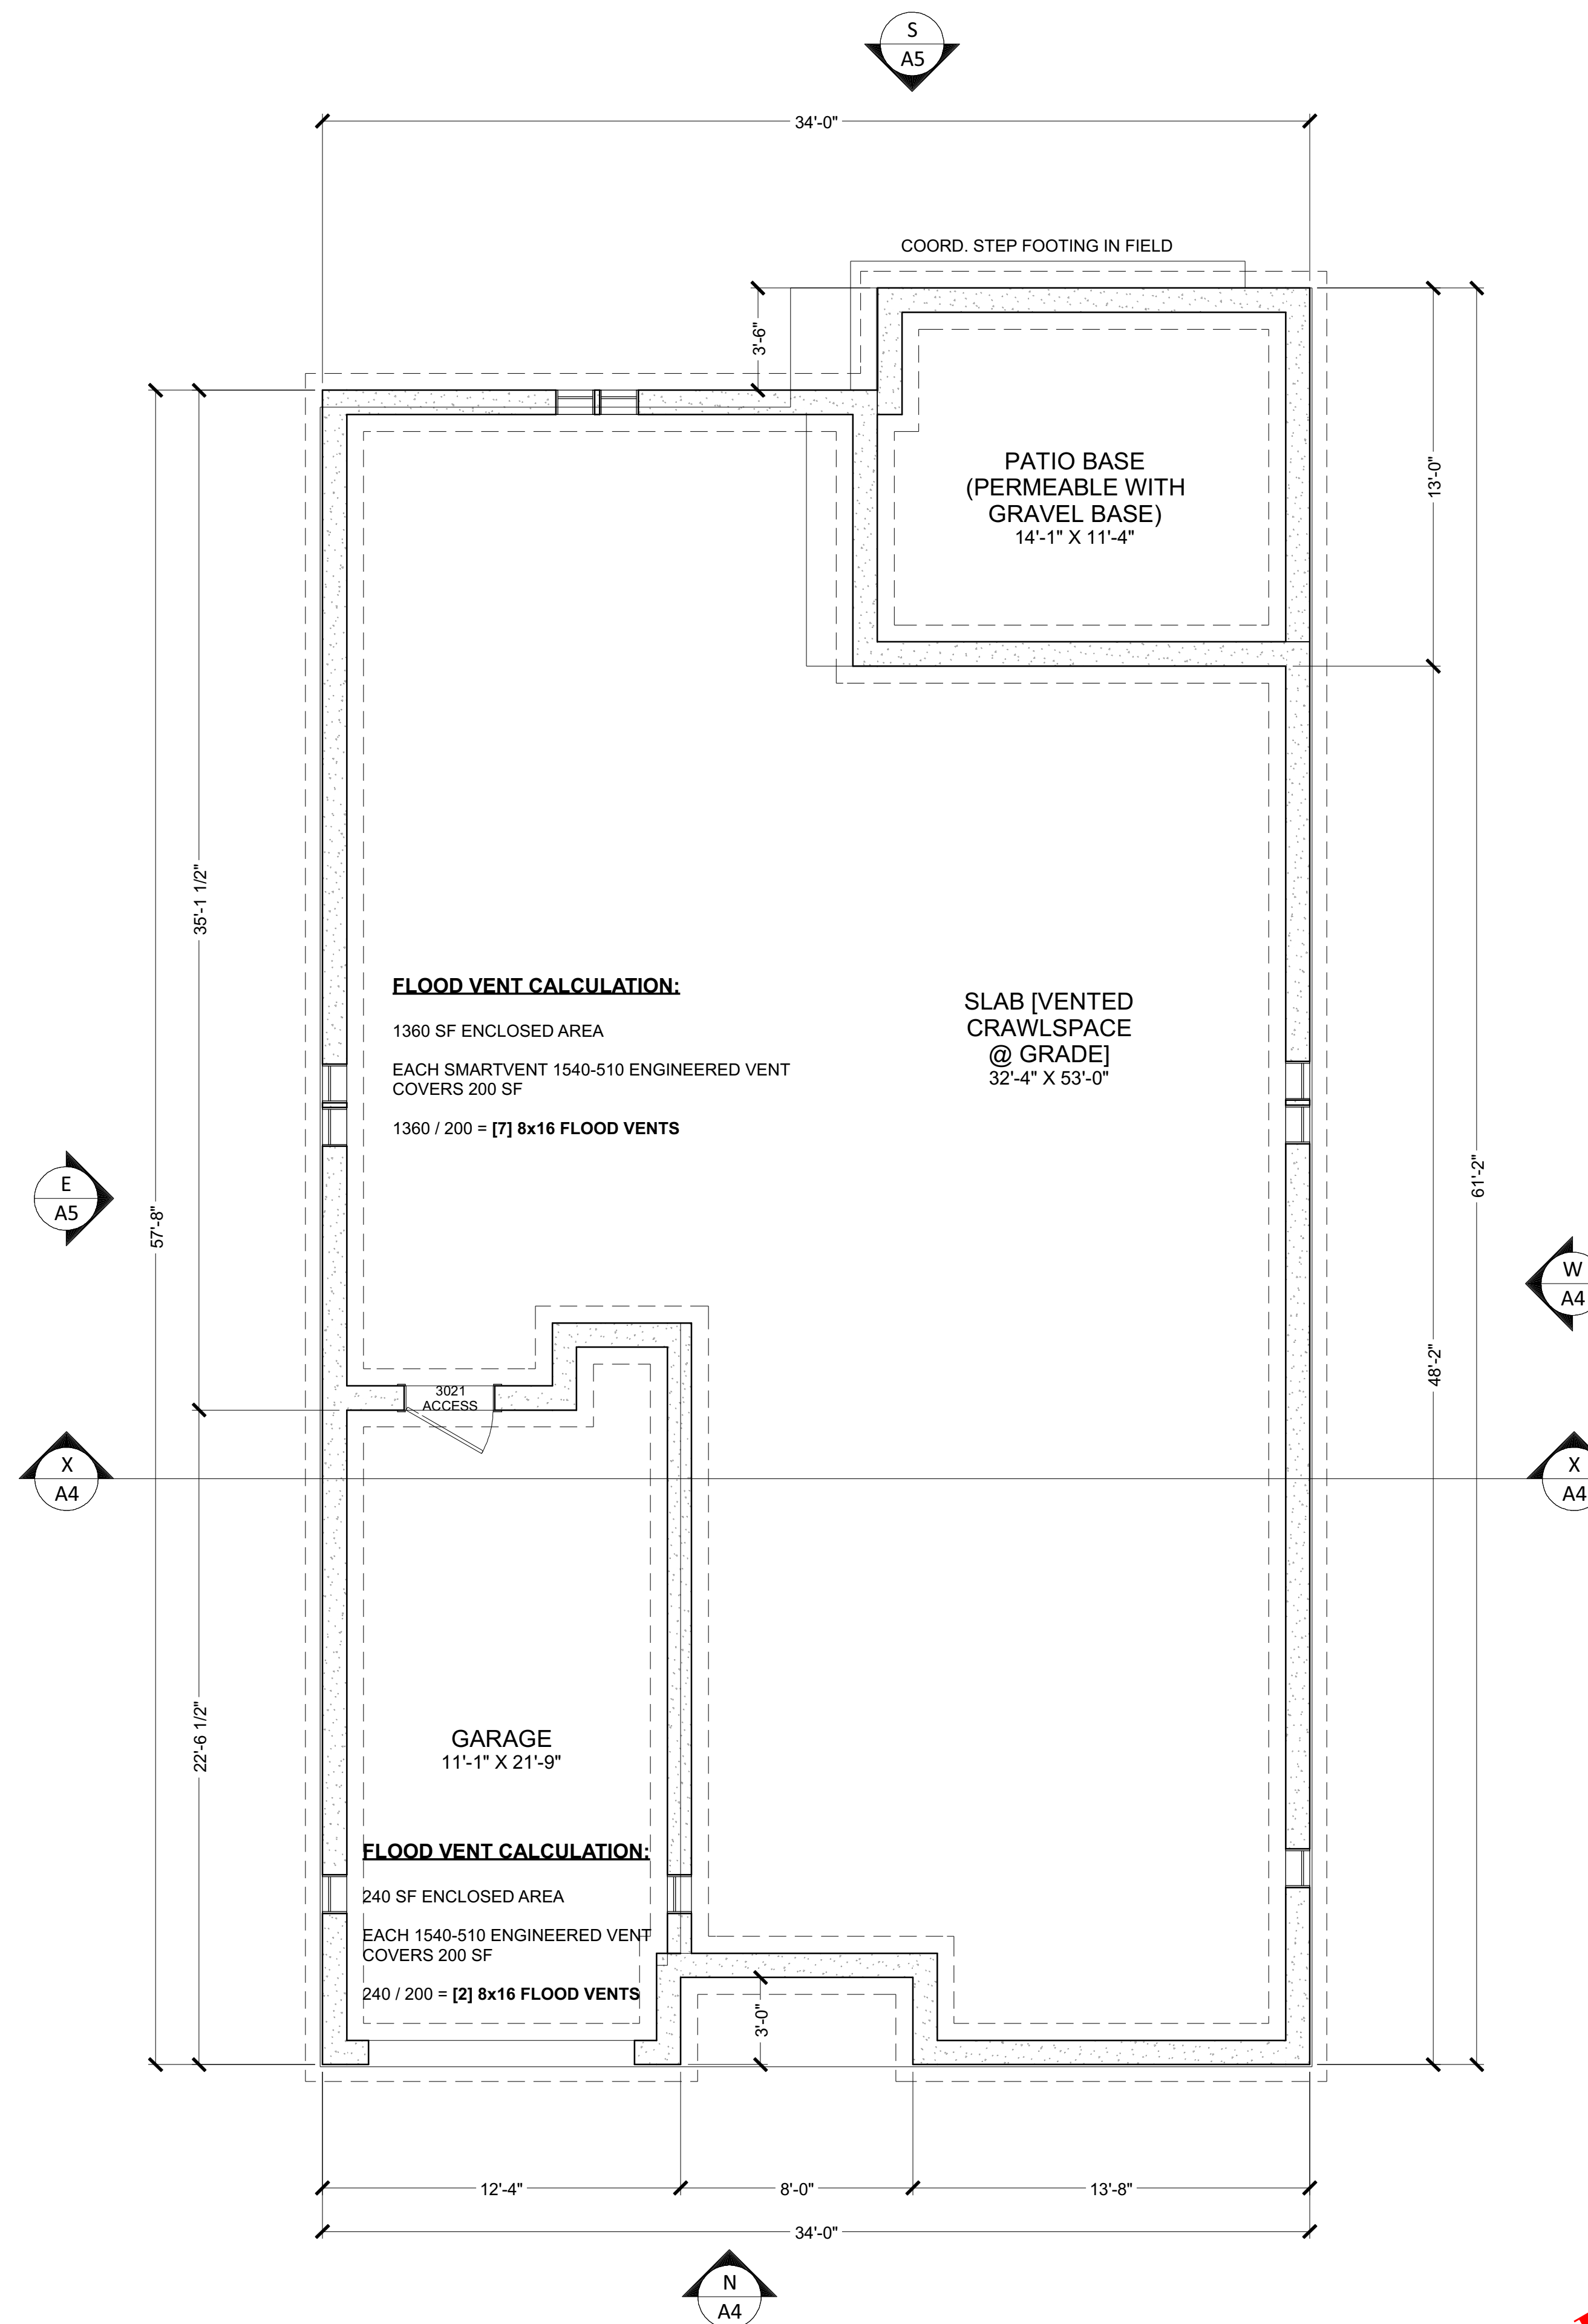


**L. Foundation plan**  
1/4" = 1'-0"



ISSUE DATE	REVISIONS
03/22/2023	FOR REVIEW
04/05/2023	FOR REVIEW
04/16/2023	FOR REVIEW
04/17/2023	FOR REVIEW
04/19/2023	FOR REVIEW

REVISIONS:  
ZS, CC & FECCB review  
Revised per Conservation Staff Review  
Revised per Zoning Staff Review - Building Height  
Revised per Zoning Staff Review - Cross Section Added  
Allic Areas Recalculated/Redesigned Per Zoning Staff Review

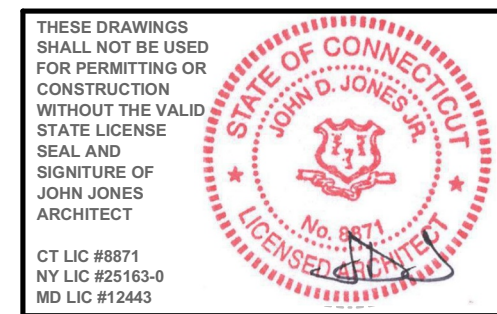


**Compo Luxury Homes**  
Single Family Residence  
11 Murvon Court  
Westport, CT 06880

THESE DRAWINGS, DESIGNS, AND SPECIFICATIONS HAVE BEEN PRODUCED FOR THE AFORESAIDED OWNER AND PROPERTY. THE USE OF THIS DESIGN BY ANY OTHER PARTY OR FOR ANY OTHER PROPERTY IS STRICTLY PROHIBITED. ALL INFORMATION CONTAINED HEREIN REMAINS THE PROPERTY OF THE ARCHITECT AND MAY NOT BE REPRODUCED IN WHOLE OR IN PART WITHOUT WRITTEN PERMISSION BY THE ARCHITECT.

**John Jones Architect**  
Psalm 127  
203.227.9817 john@johnjonesala.com  
965 Post Road East . Westport . CT . 06880  
www.JohnJonesAIA.com


Scale: 1/4" = 1'-0"  
**zba 1**  
Project # 22045  
4/19/2023

**for review only**  
NOT FOR CONSTRUCTION

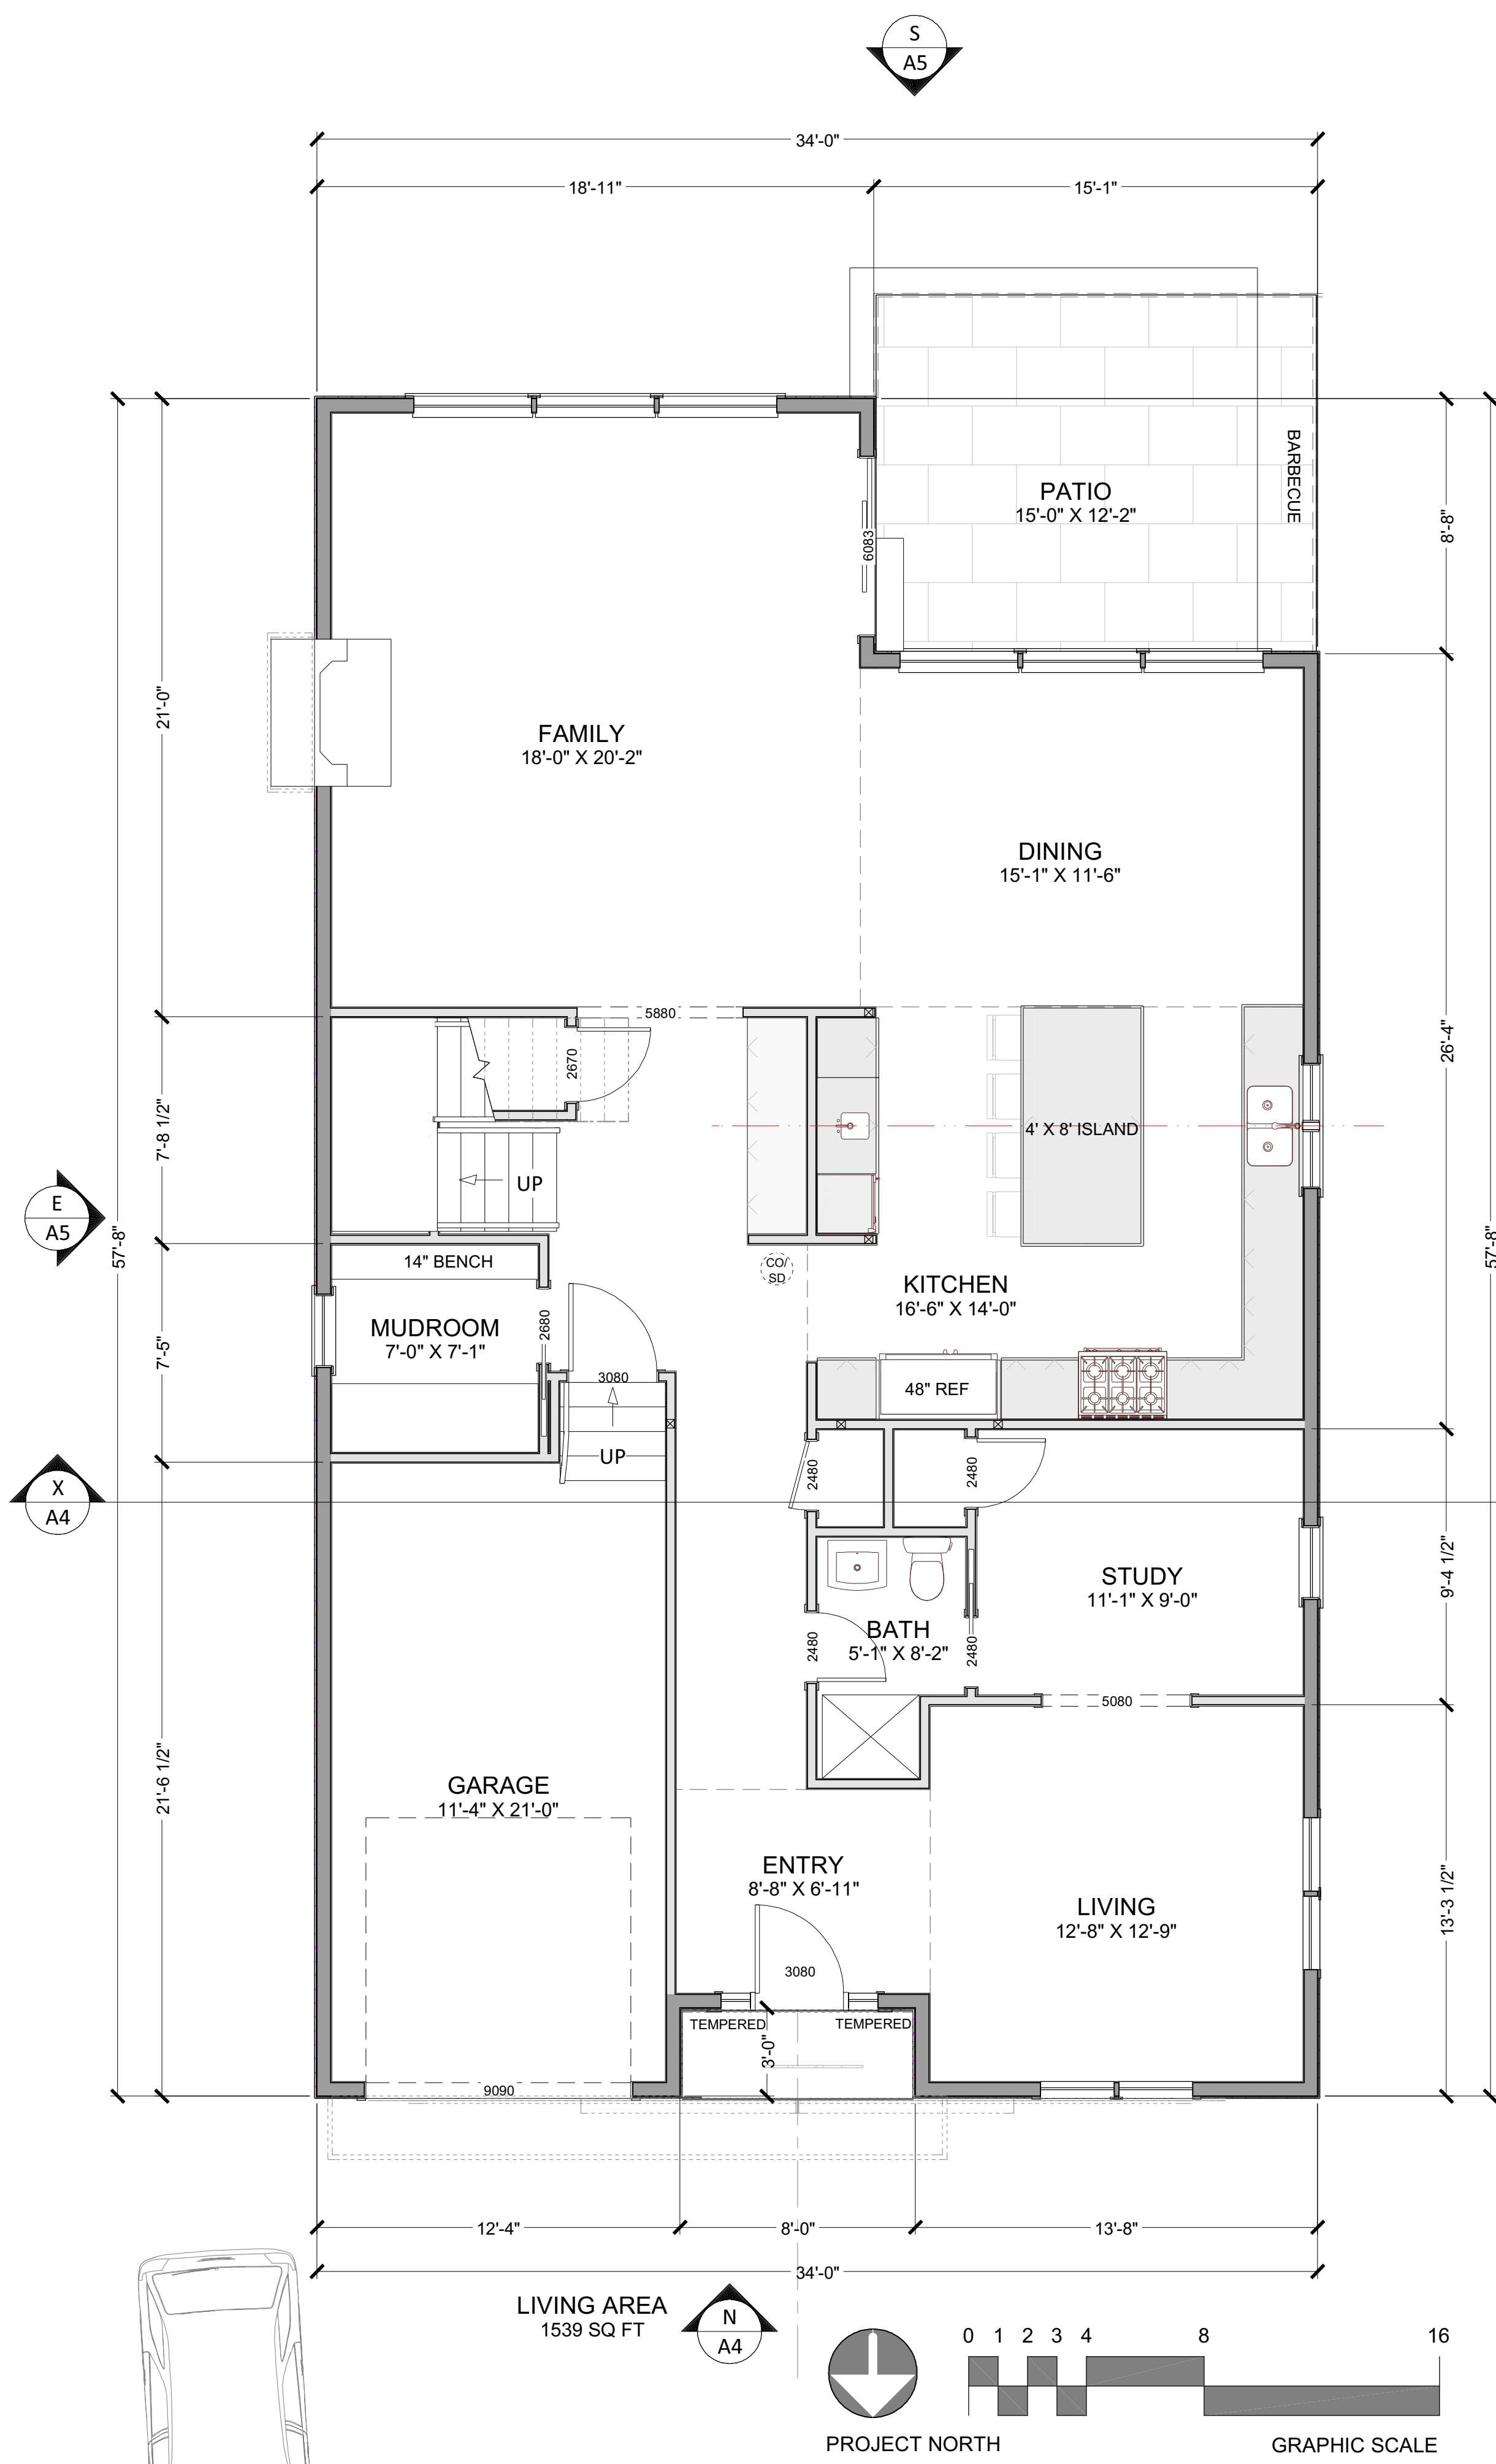

**1. first floor plan**

1/4" = 1'-0"

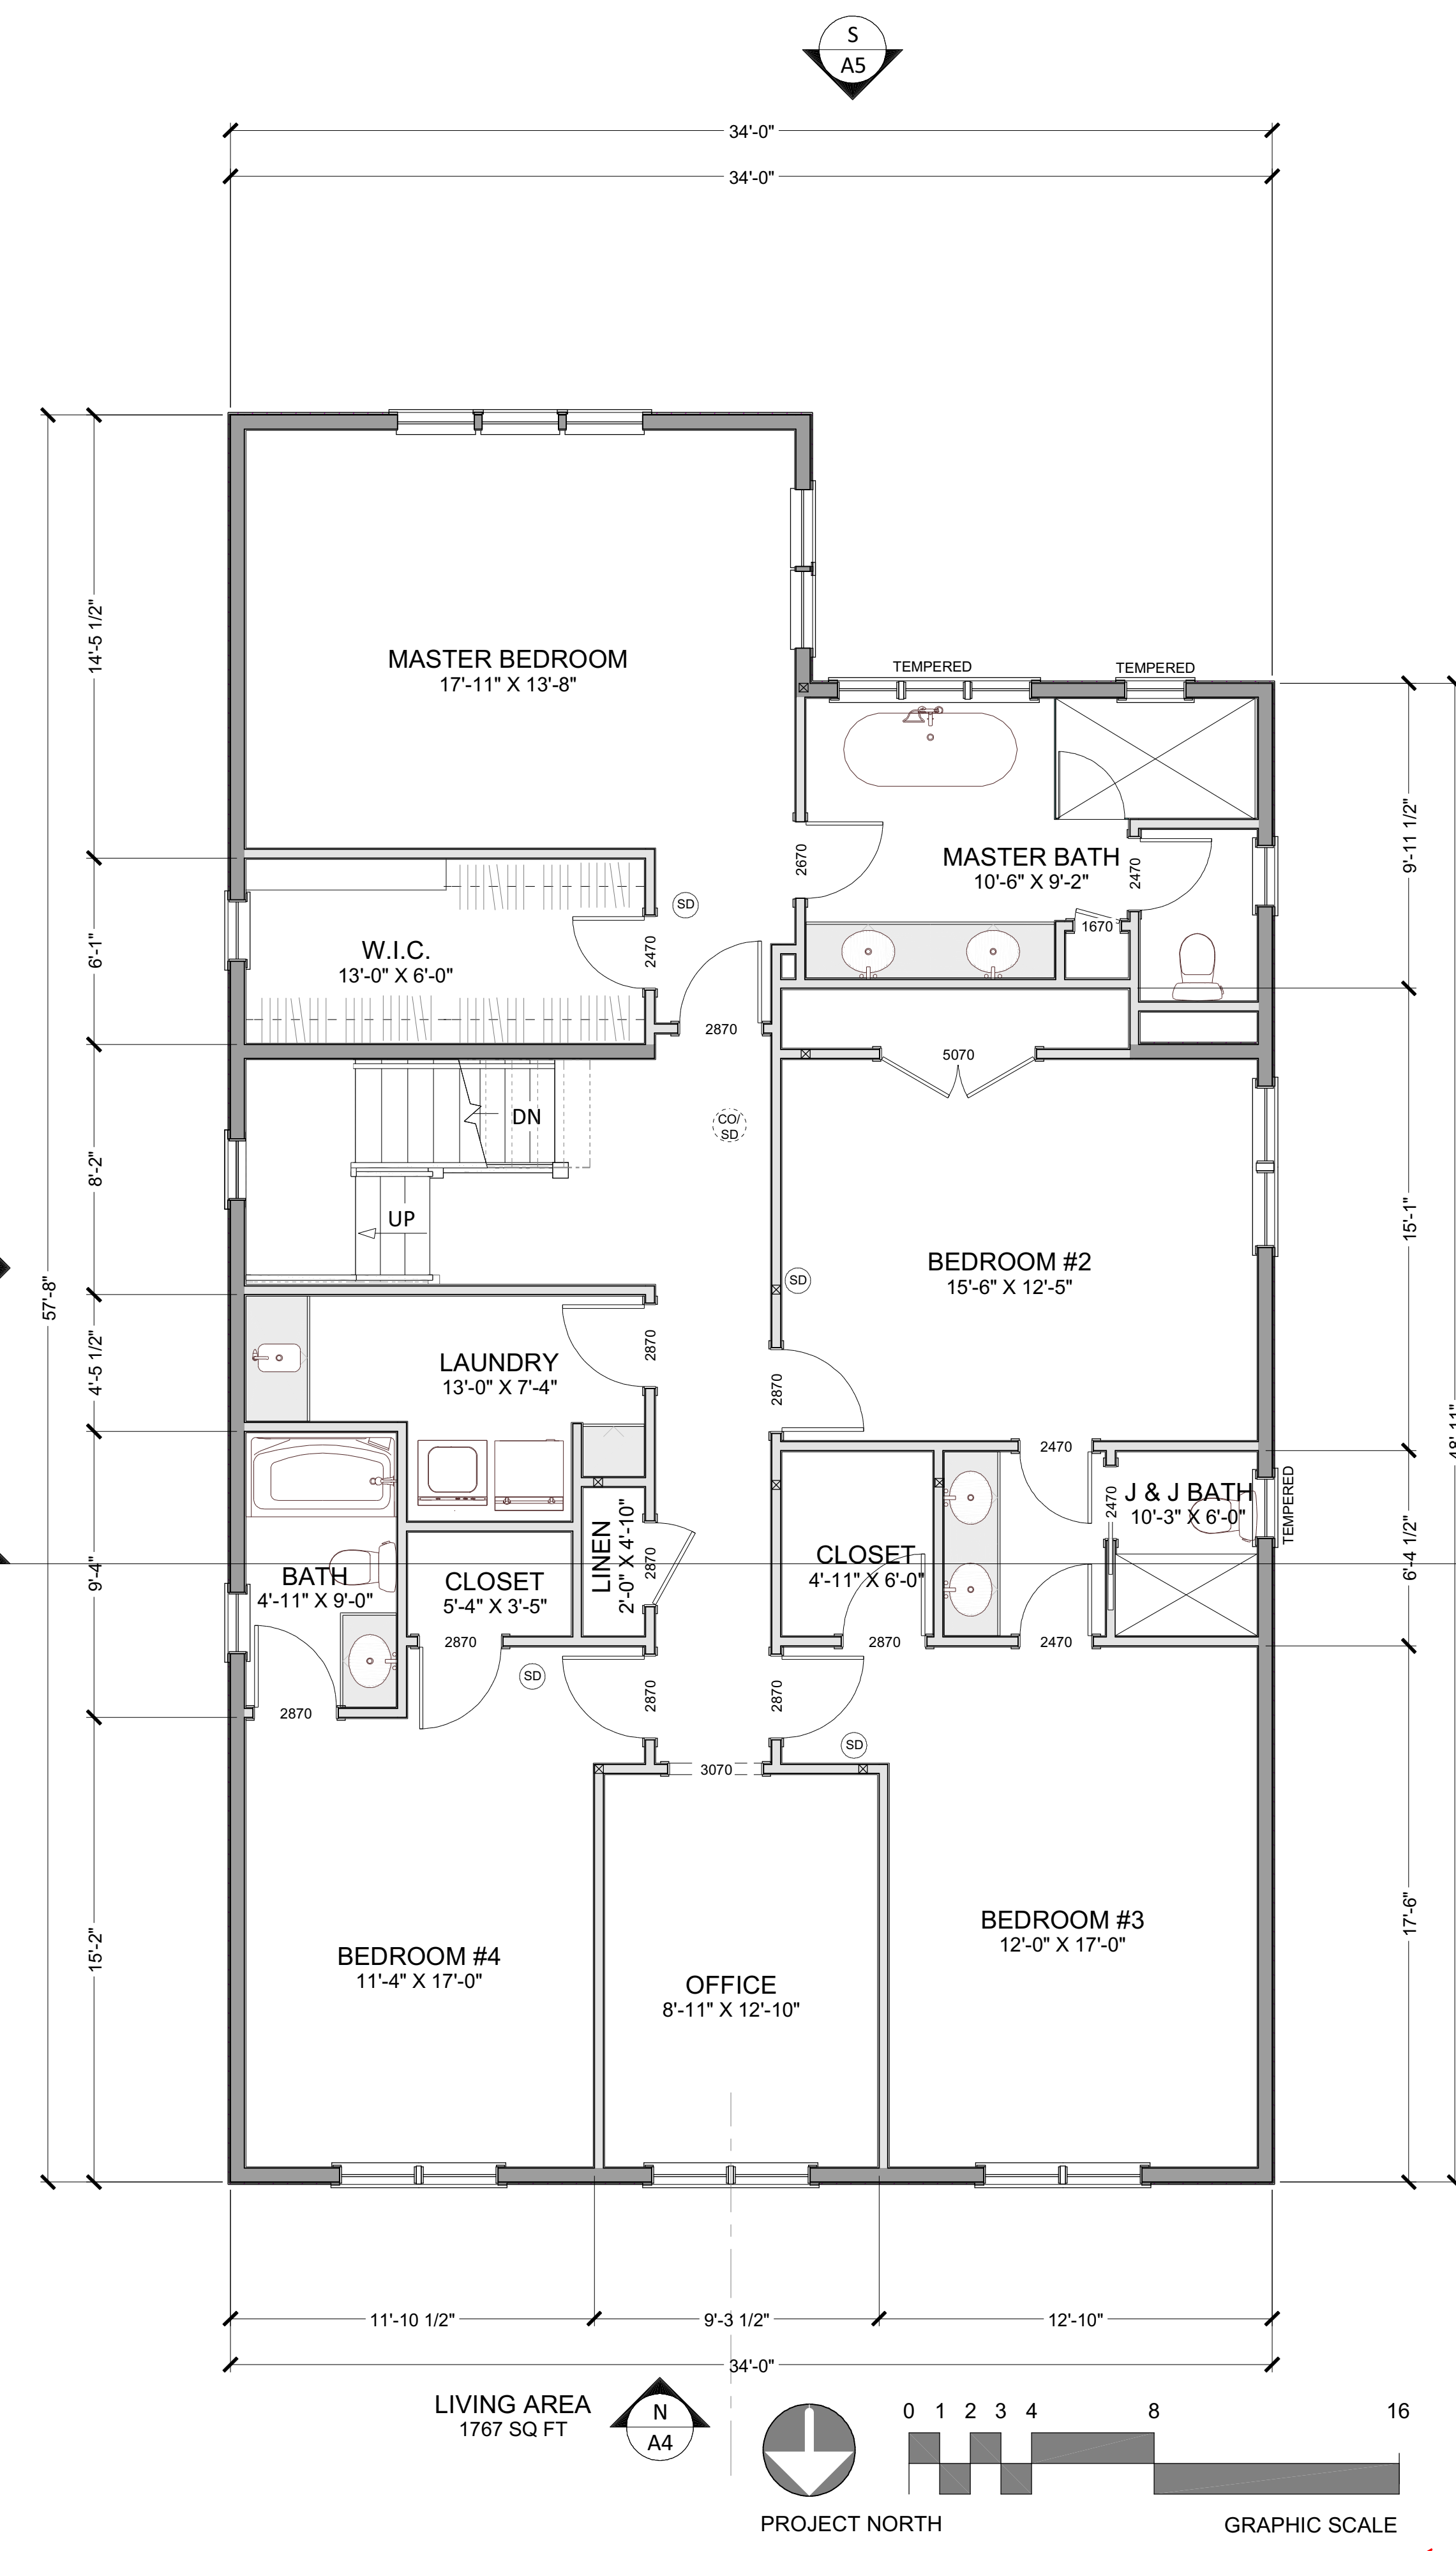

**2. second floor plan**

1/4" = 1'-0"

for review only  
NOT FOR CONSTRUCTION

**REVISIONS**

NO.	DATE	DESCRIPTION
1	03/22/2023	ISSUED FOR PERMITS
2	04/05/2023	REVISIONS PER ZONING STAFF REVIEW - BUILDING HEIGHT
3	04/16/2023	REVISIONS PER ZONING STAFF REVIEW - CROSS SECTION ADDED
4	04/17/2023	REVISIONS PER ZONING STAFF REVIEW - CROSS SECTION ADDED
5	04/19/2023	ALLIC AREAS RECALCULATED/REDESIGNED PER ZONING STAFF REVIEW

**ISSUED FOR PERMITS**

**REVISIONS**

REVISIONS PER ZONING STAFF REVIEW - BUILDING HEIGHT

REVISIONS PER ZONING STAFF REVIEW - CROSS SECTION ADDED

REVISIONS PER ZONING STAFF REVIEW - CROSS SECTION ADDED

ALLIC AREAS RECALCULATED/REDESIGNED PER ZONING STAFF REVIEW

**COMPO LUXURY HOMES**

THESE DRAWINGS SHALL NOT BE USED FOR PRINTING OR CONSTRUCTION WITHOUT THE VALID STATE LICENSE SEAL AND SIGNATURE OF JOHN JONES ARCHITECT

CT LIC #8871  
NY LIC #25164-4  
MD LIC #12443

**Compo Luxury Homes**

**Single Family Residence**

**11 Murvon Court**  
**Westport, CT 06880**

THESE DRAWINGS, DESIGNS, AND SPECIFICATIONS HAVE BEEN PRODUCED FOR THE AFORESAIDED OWNER AND PROPERTY. THE USE OF THIS DESIGN BY ANY OTHER PARTY OR FOR ANY OTHER PROPERTY IS STRICTLY PROHIBITED. ALL INFORMATION CONTAINED HEREIN REMAINS THE PROPERTY OF THE ARCHITECT AND MAY NOT BE REPRODUCED IN WHOLE OR IN PART WITHOUT WRITTEN PERMISSION BY THE ARCHITECT.

**John Jones Architect**

Psalm 127

203.227.9817    john@johnjonesala.com  
965 Post Road East · Westport · CT · 06880  
www.johnjonesala.com


© 2023 John Jones Architect LLC

Scale: 1/4" = 1'-0"

zba2


Project # 22045  
4/19/2023

ATTIC FLOOR AREA = 1306 SF [25% = 327 SF]  
 AREA W/ 5'-6" HEADROOM = 321 SF [24.6%]  
 [complies with current 25% attic definition]

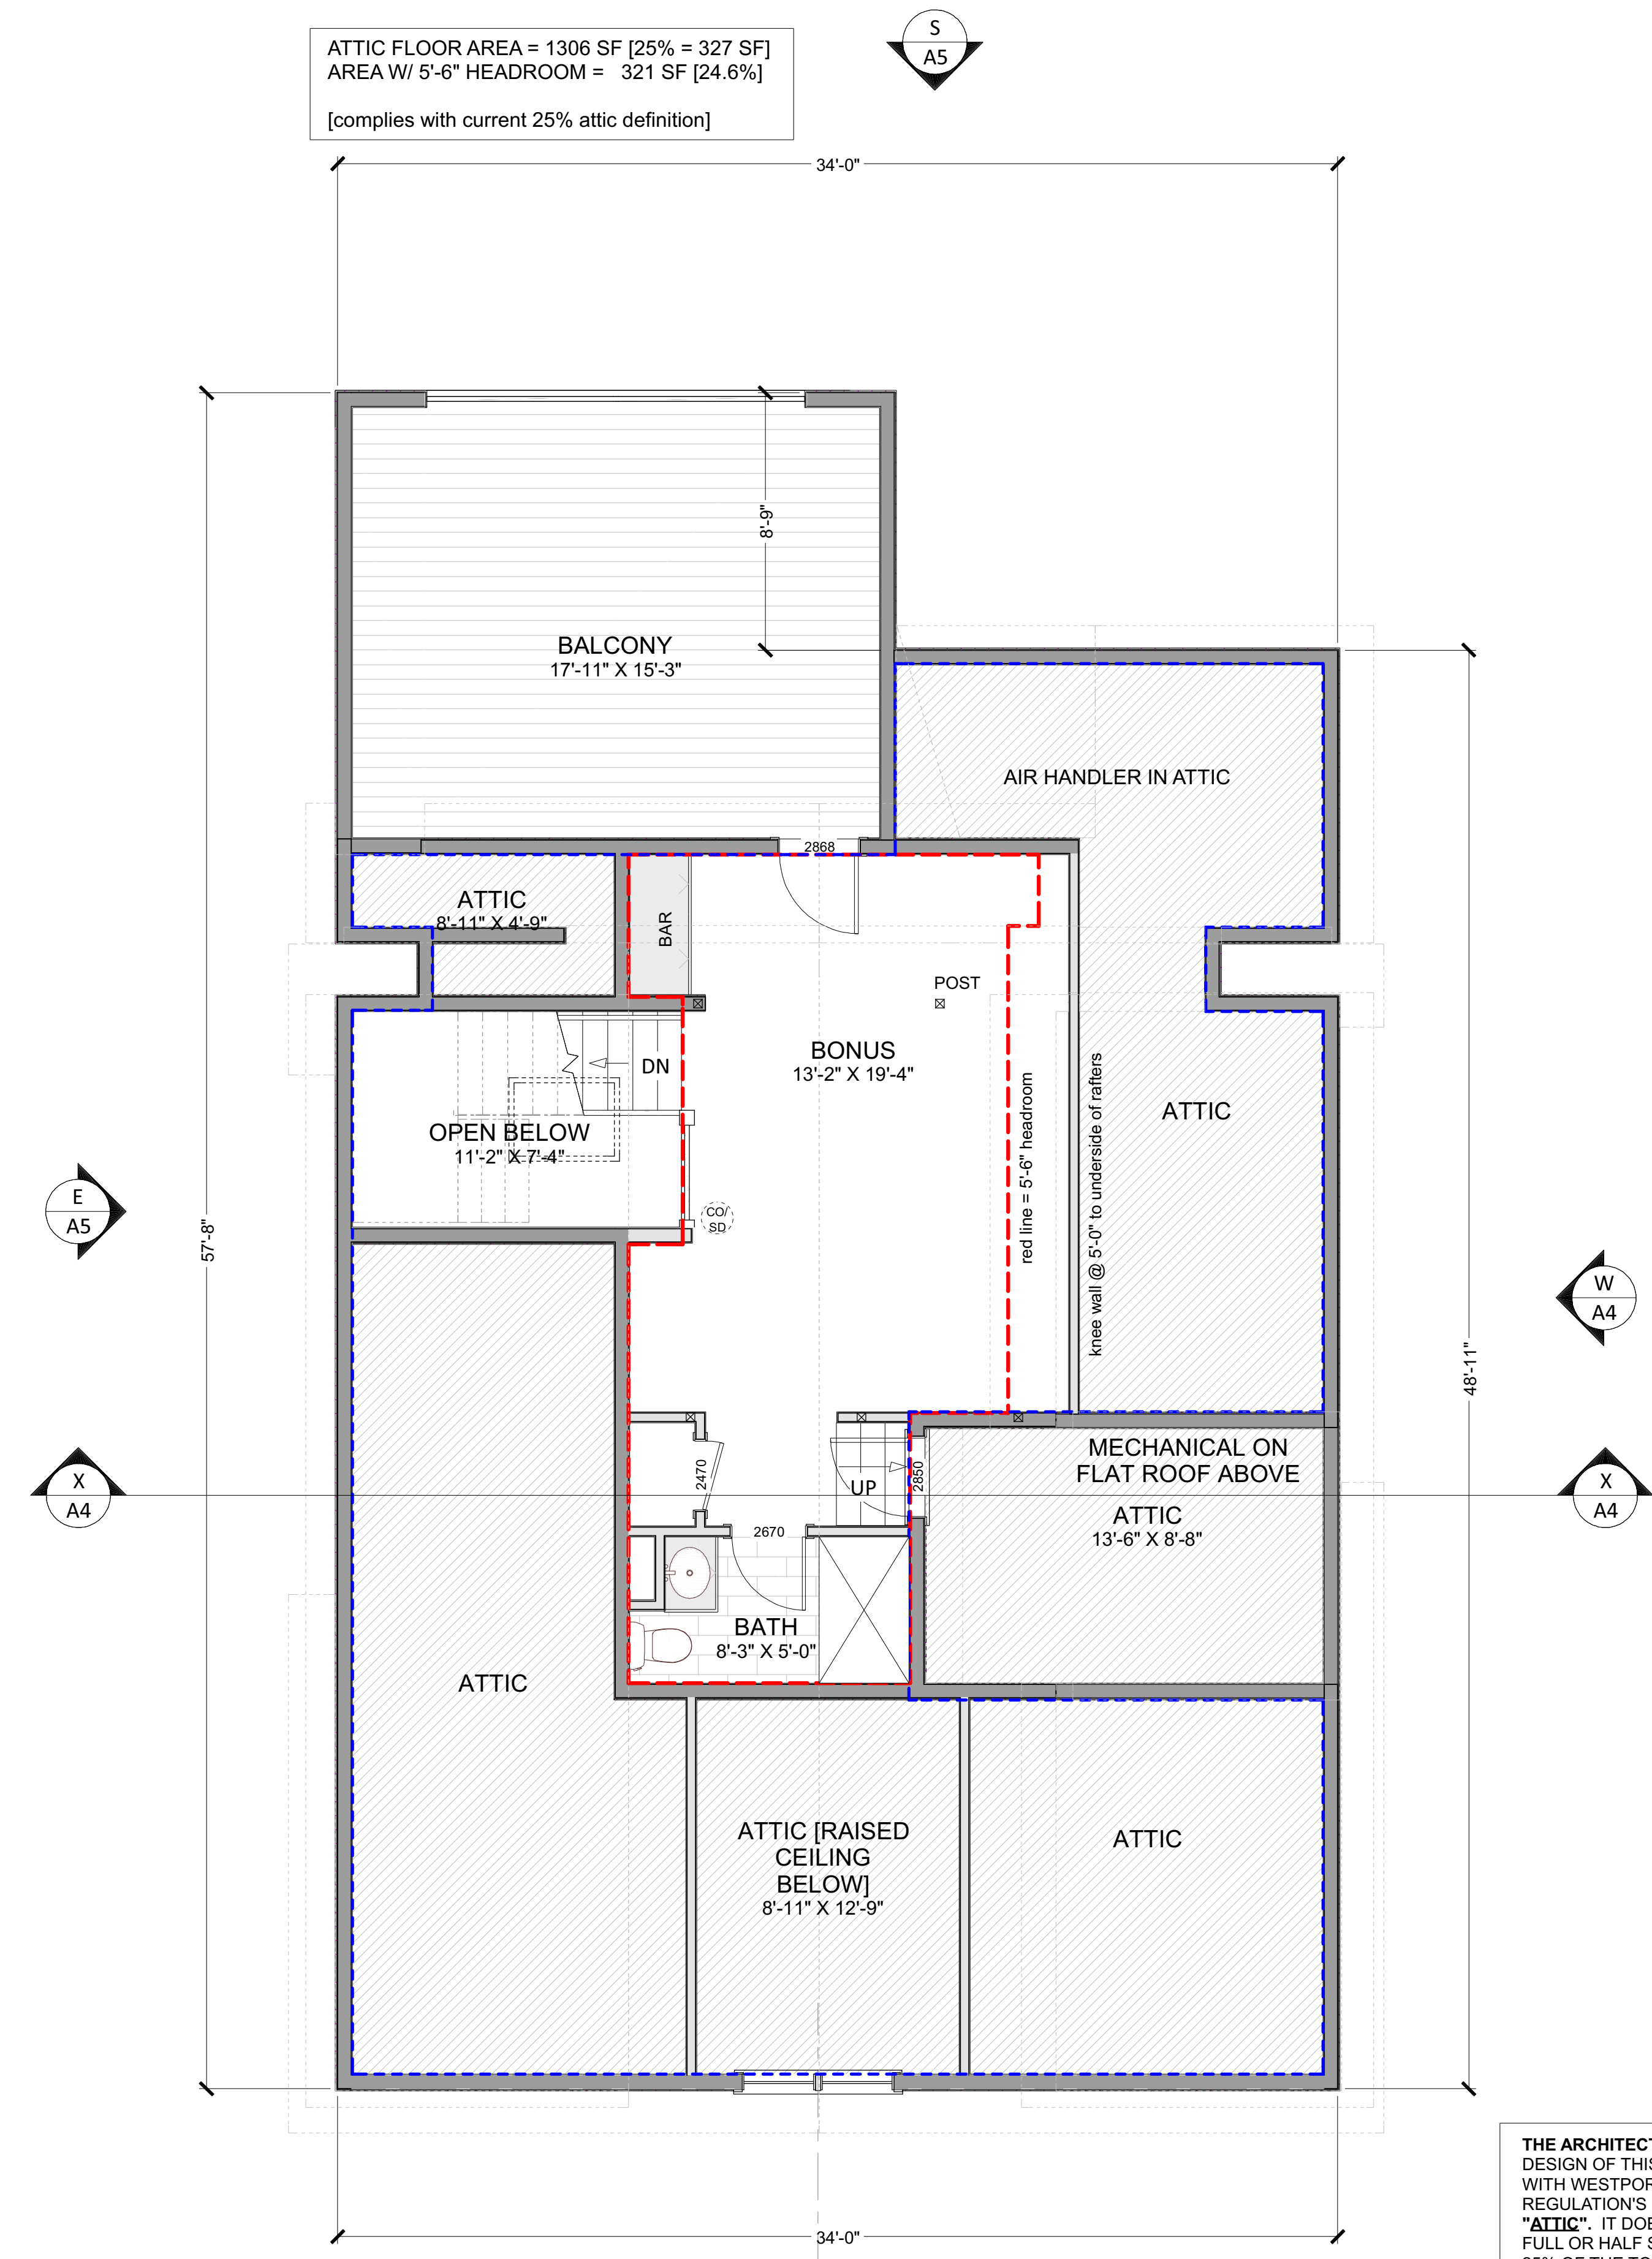

**1. attic floor plan**  
 1/4" = 1'-0"

THE ARCHITECT CERTIFIES THAT THE DESIGN OF THIS FLOOR COMPLIES WITH WESTPORT ZONING REGULATION'S DEFINITION OF AN "ATTIC". IT DOES NOT COUNT AS A FULL OR HALF STORY, AS LESS THAN 25% OF THE TOTAL FLOOR AREA HAS A HEIGHT OF 5'-6" OR MORE.

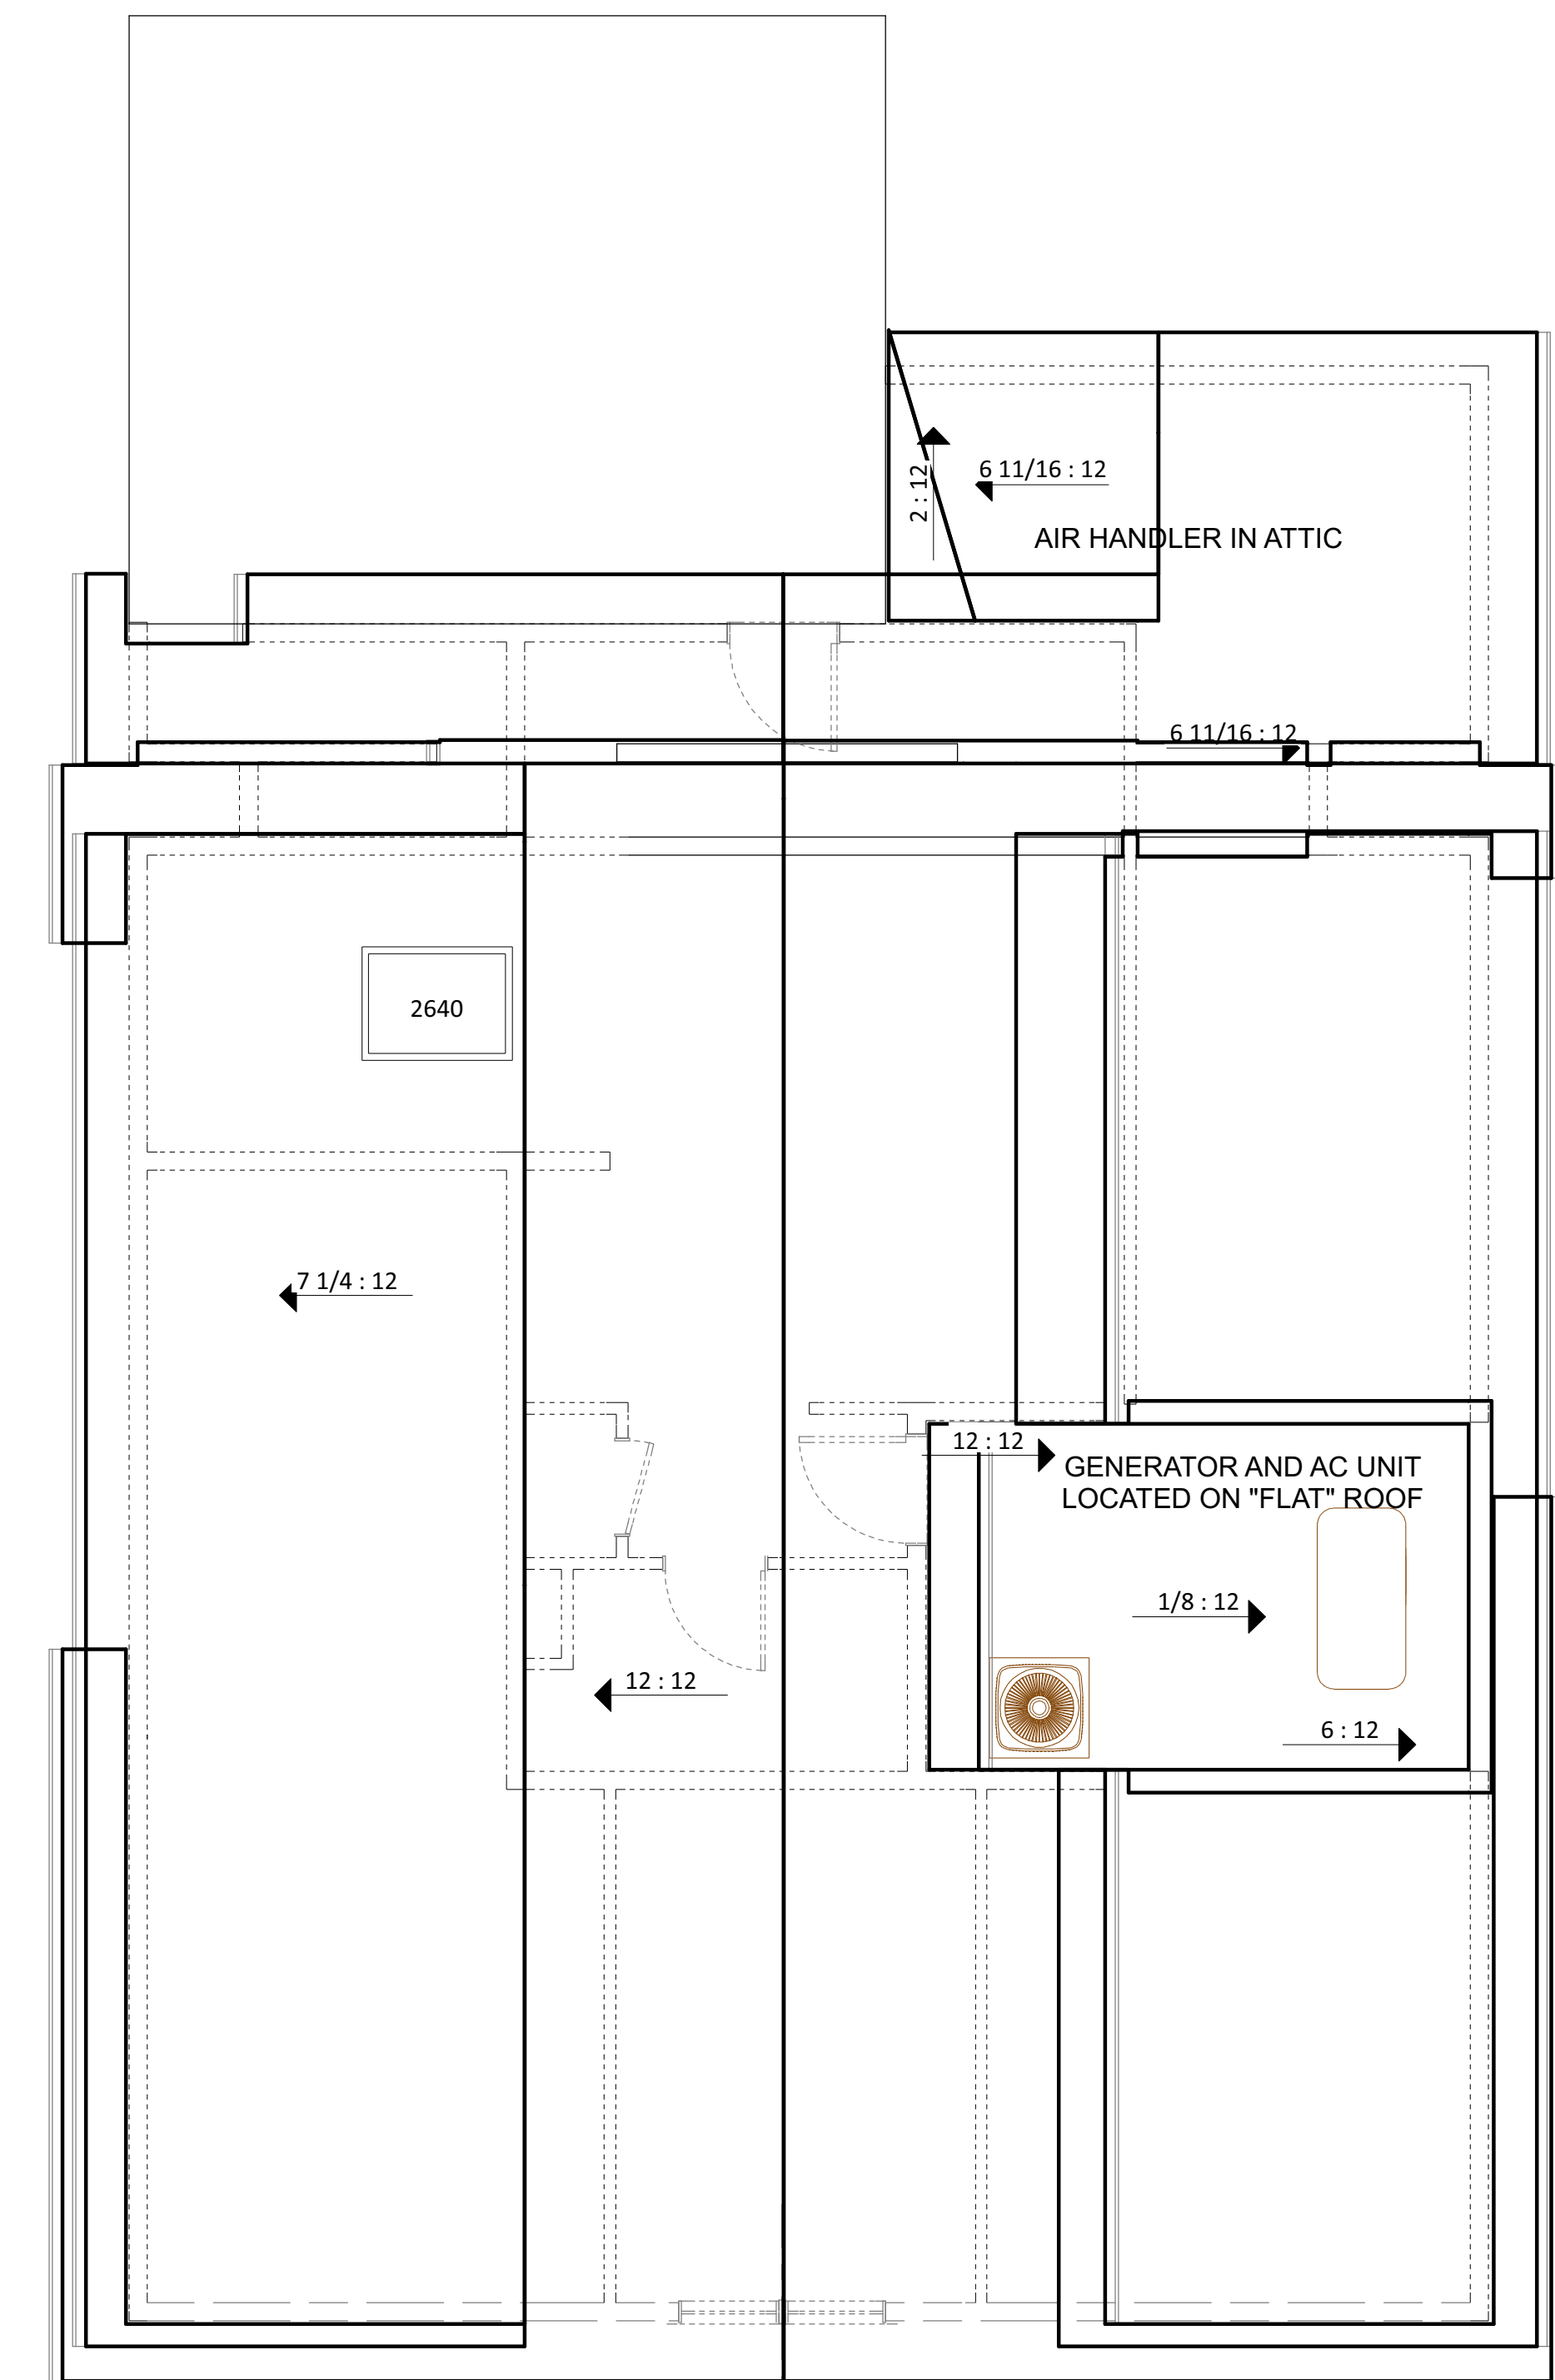

**2. roof plan**  
 1/4" = 1'-0"

REVISIONS  
 25/03/2023  
 26/03/2023  
 27/03/2023  
 28/03/2023  
 29/03/2023  
 30/03/2023  
 31/03/2023  
 01/04/2023  
 02/04/2023  
 01/05/2023  
 02/05/2023  
REVISIONS  
 25/03/2023  
 26/03/2023  
 27/03/2023  
 28/03/2023  
 29/03/2023  
 30/03/2023  
 31/03/2023  
 01/04/2023  
 02/04/2023  
 01/05/2023  
 02/05/2023  
THESE DRAWINGS SHALL NOT BE USED FOR PERMITTING OR CONSTRUCTION WITHOUT THE VALID STATE LICENSE SEAL AND SIGNATURE OF JOHN JONES ARCHITECT  
 CT LIC #8871  
 NY LIC #25164-4  
 MD LIC #12443

Compo Luxury Homes  
 Single Family Residence  
 11 Murvon Court  
 Westport, CT 06880


John Jones Architect  
 Psalm 127  
 203.227.9817 john@johnjonesarchitect.com  
 965 Post Road East . Westport . CT . 06880  
 www.JohnJonesArchitect.com  
 © 2023 John Jones Architect LLC

Scale: 1/4" = 1'-0"  
**zba3**  
 Project # 22045  
 4/19/2023

**for review only**  
 NOT FOR CONSTRUCTION



**n. front [north] elevation**  
1/4" = 1'-0"

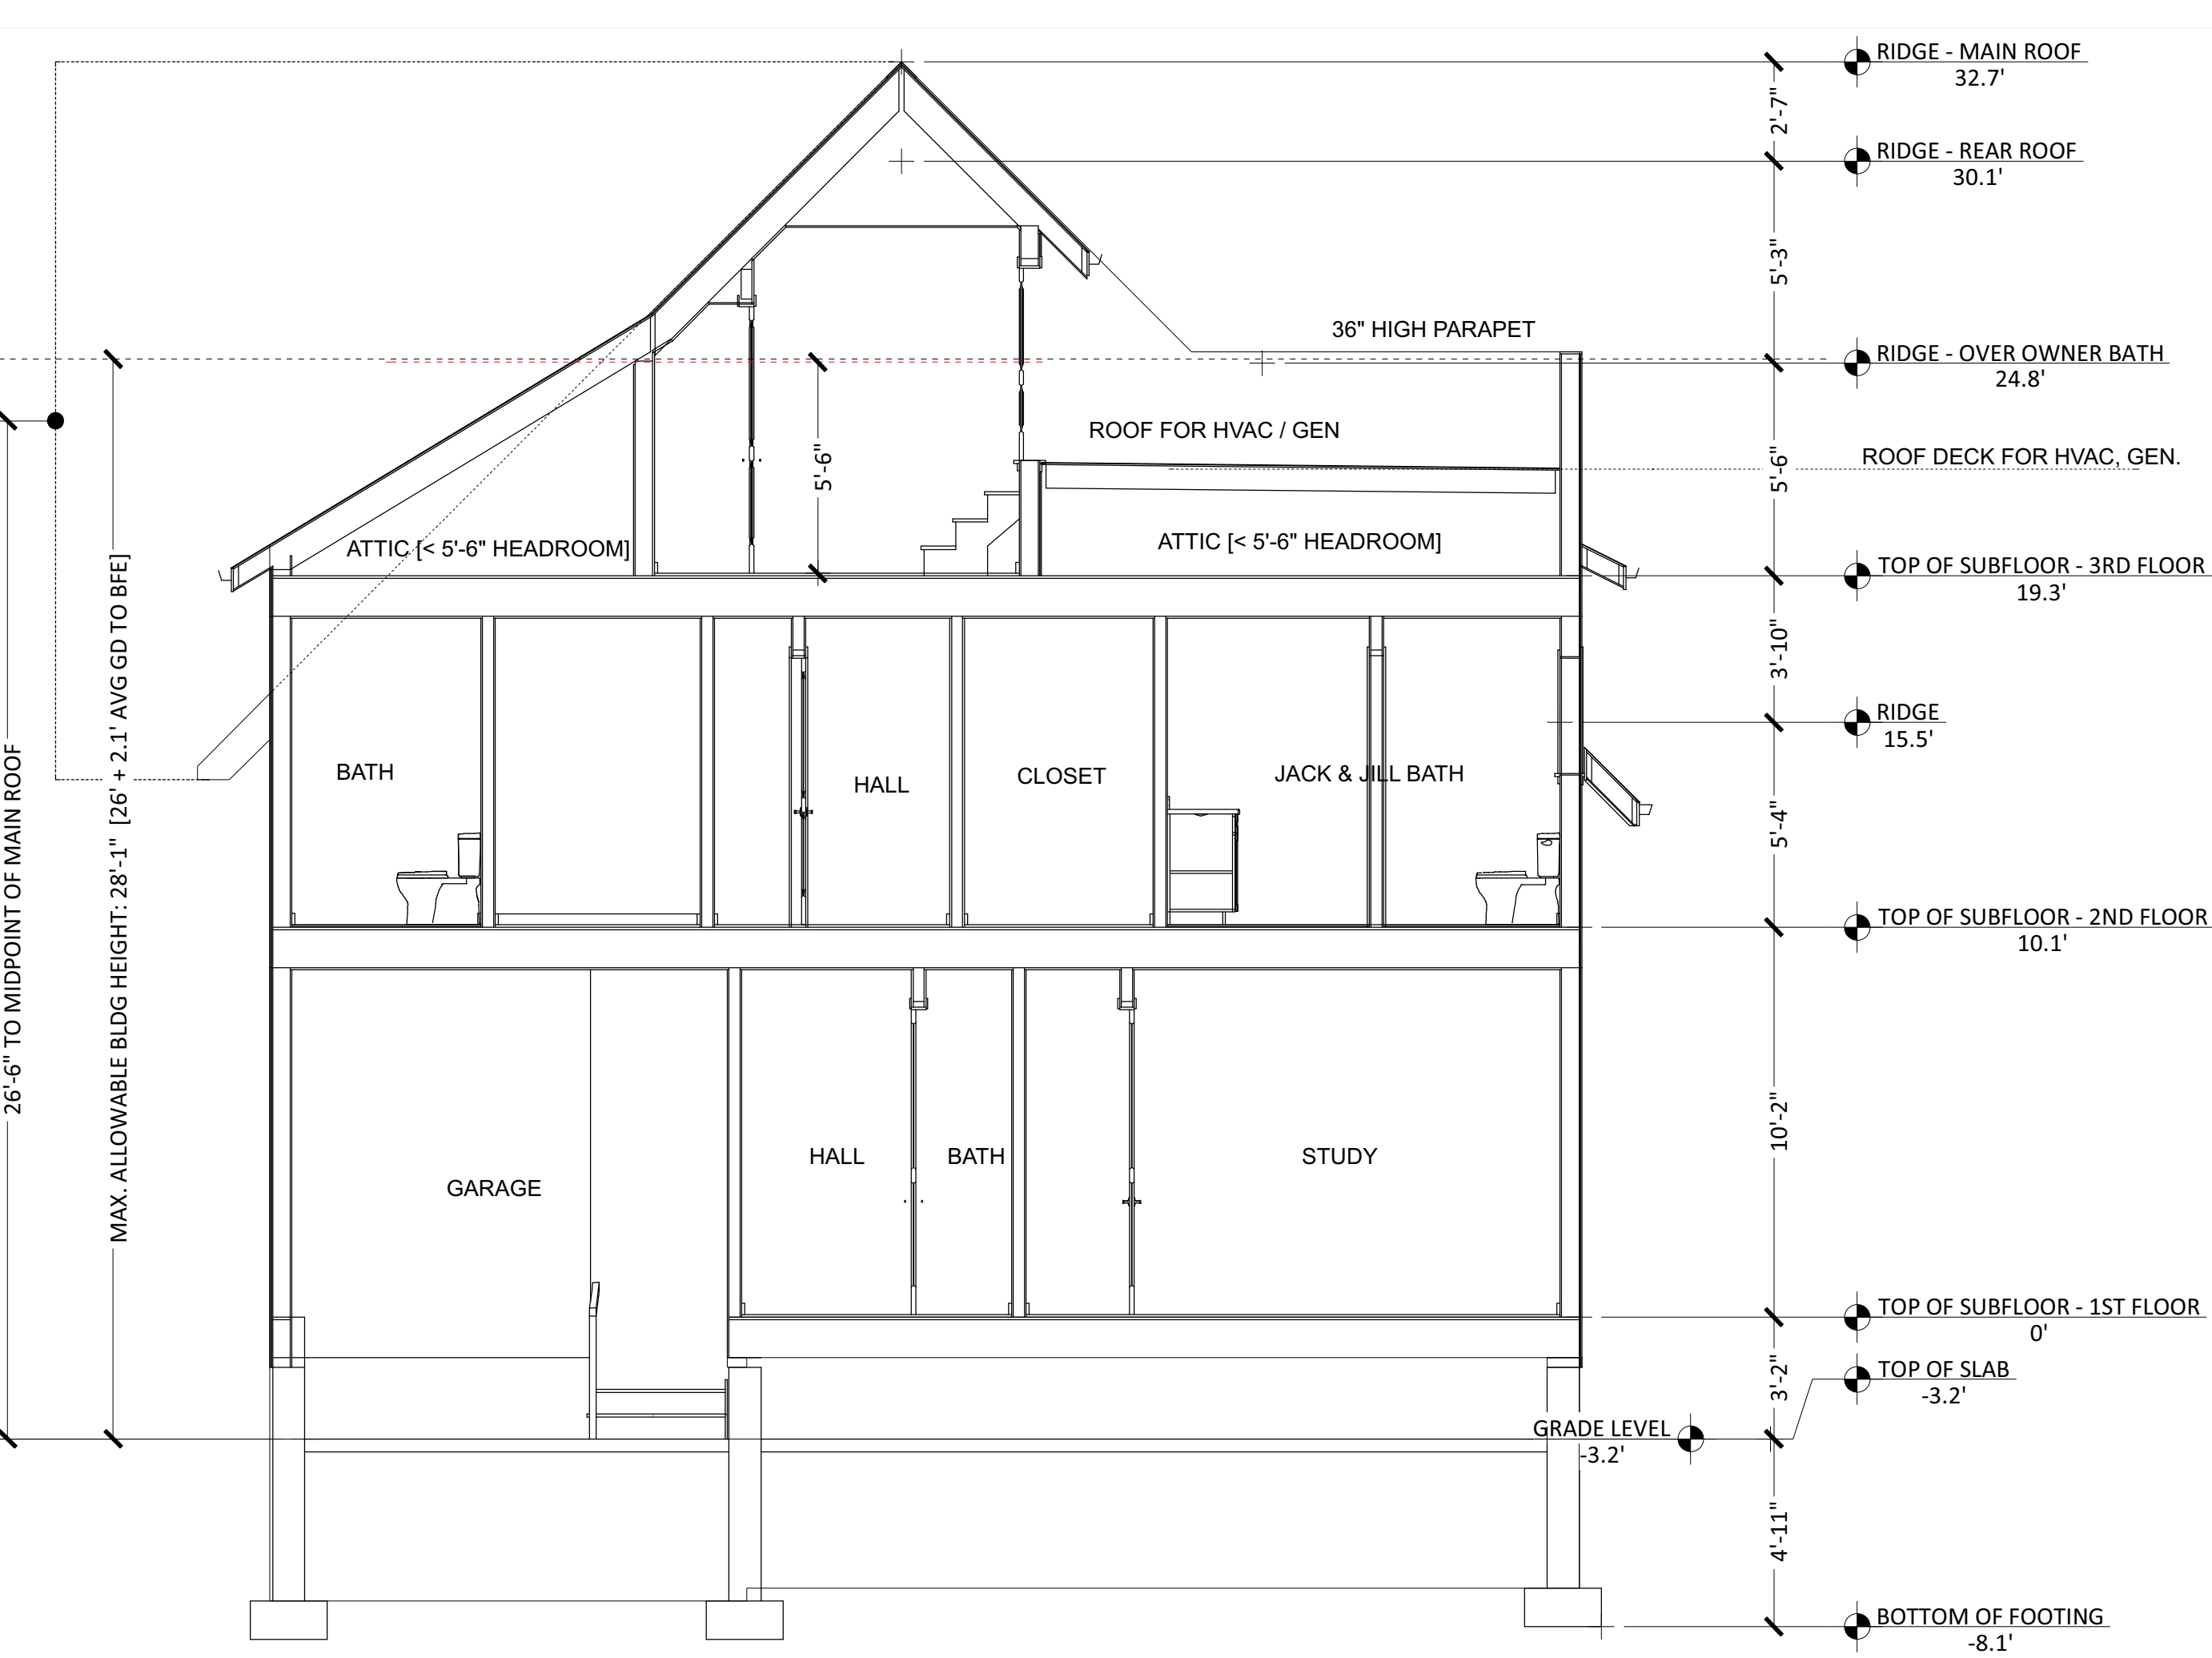

**x. cross section**  
1/4" = 1'-0"


**ALIGNMENT NOTE:**  
VERTICAL ALIGNMENTS AND INTENDED SYMMETRY SHOWN HERE  
SUPERCEDED PLAN DIMENSIONS FOR OPENINGS, ROOFS, FEATURES.



**w. west elevation**  
1/4" = 1'-0"



ISSUE DATE	ISSUED FOR	REMARKS
03/22/2023	For Review	25' CC & FECCB review
04/06/2023	For Review	Revised per Conservation Staff Review
04/16/2023	For Review	Revised per Zoning Staff Review - Building Height
04/17/2023	For Review	Revised per Zoning Staff Review - Cross Section Added
04/19/2023	For Review	Attic Areas Recalculated/Redesigned Per Zoning Staff Review

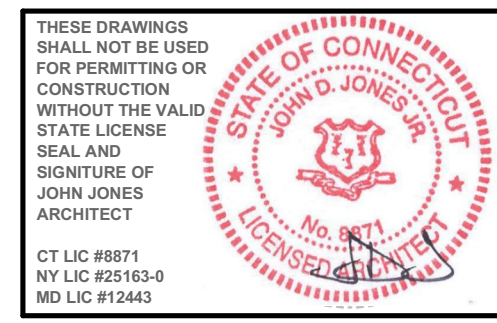

**Compo Luxury Homes**  
Single Family Residence  
**11 Murvon Court**  
Westport, CT 06880

THESE DRAWINGS, DESIGNS, AND SPECIFICATIONS HAVE BEEN PRODUCED FOR THE ABOVEMENTIONED OWNER AND PROPERTY. THE USE OF THIS DESIGN BY ANY OTHER PARTY OR FOR ANY OTHER PROPERTY IS STRICTLY PROHIBITED. ALL INFORMATION CONTAINED HEREIN REMAINS THE PROPERTY OF THE ARCHITECT AND MAY NOT BE REPRODUCED IN WHOLE OR IN PART WITHOUT WRITTEN PERMISSION BY THE ARCHITECT.

**John Jones Architect**  
Psalm 127  
203.227.9817 john@johnjonesala.com  
965 Post Road East . Westport . CT . 06880  
www.JohnJonesAIA.com  
© 2023 John Jones Architect LLC

Scale: 1/4" = 1'-0"  
**zba4**  
Project # 22045  
4/19/2023

**for review only**  
NOT FOR CONSTRUCTION



**s. south elevation**

1/4" = 1'-0"



**e. east elevation**

1/4" = 1'-0"

ISSUE DATE	ISSUED FOR	REMARKS
03/22/2023	For Review	ZS, CC & FECCB review
04/06/2023	For Review	Revised per Conservation Staff Review
04/16/2023	For Review	Revised per Zoning Staff Review - Building Height
04/17/2023	For Review	Revised per Zoning Staff Review - Cross Section Added
04/19/2023	For Review	Allic Areas Recalculated/Redesigned Per Zoning Staff Review



**Compo Luxury Homes**  
**Single Family Residence**  
**11 Murvon Court**  
**Westport, CT 06880**

THESE DRAWINGS, DESIGNS, AND SPECIFICATIONS HAVE BEEN PRODUCED FOR THE AFORESAIDED OWNER AND PROPERTY. THE USE OF THIS DESIGN BY ANY OTHER PARTY OR FOR ANY OTHER PROPERTY IS STRICTLY PROHIBITED. ALL INFORMATION CONTAINED HEREIN REMAINS THE PROPERTY OF THE ARCHITECT AND MAY NOT BE REPRODUCED IN WHOLE OR IN PART WITHOUT WRITTEN PERMISSION BY THE ARCHITECT.

**John Jones Architect**  
 Psalm 127  
 203.227.9817 john@johnjonesala.com  
 965 Post Road East · Westport · CT · 06880  
 www.JohnJonesAIA.com  
 © 2023 John Jones Architect LLC

Scale: 1/4" = 1'-0"  
**zba5**  
 Project # 22045  
 4/19/2023

**for review only**  
 NOT FOR CONSTRUCTION