




No	Description	Date
1	P&Z SUBMISSION	06.16.2023

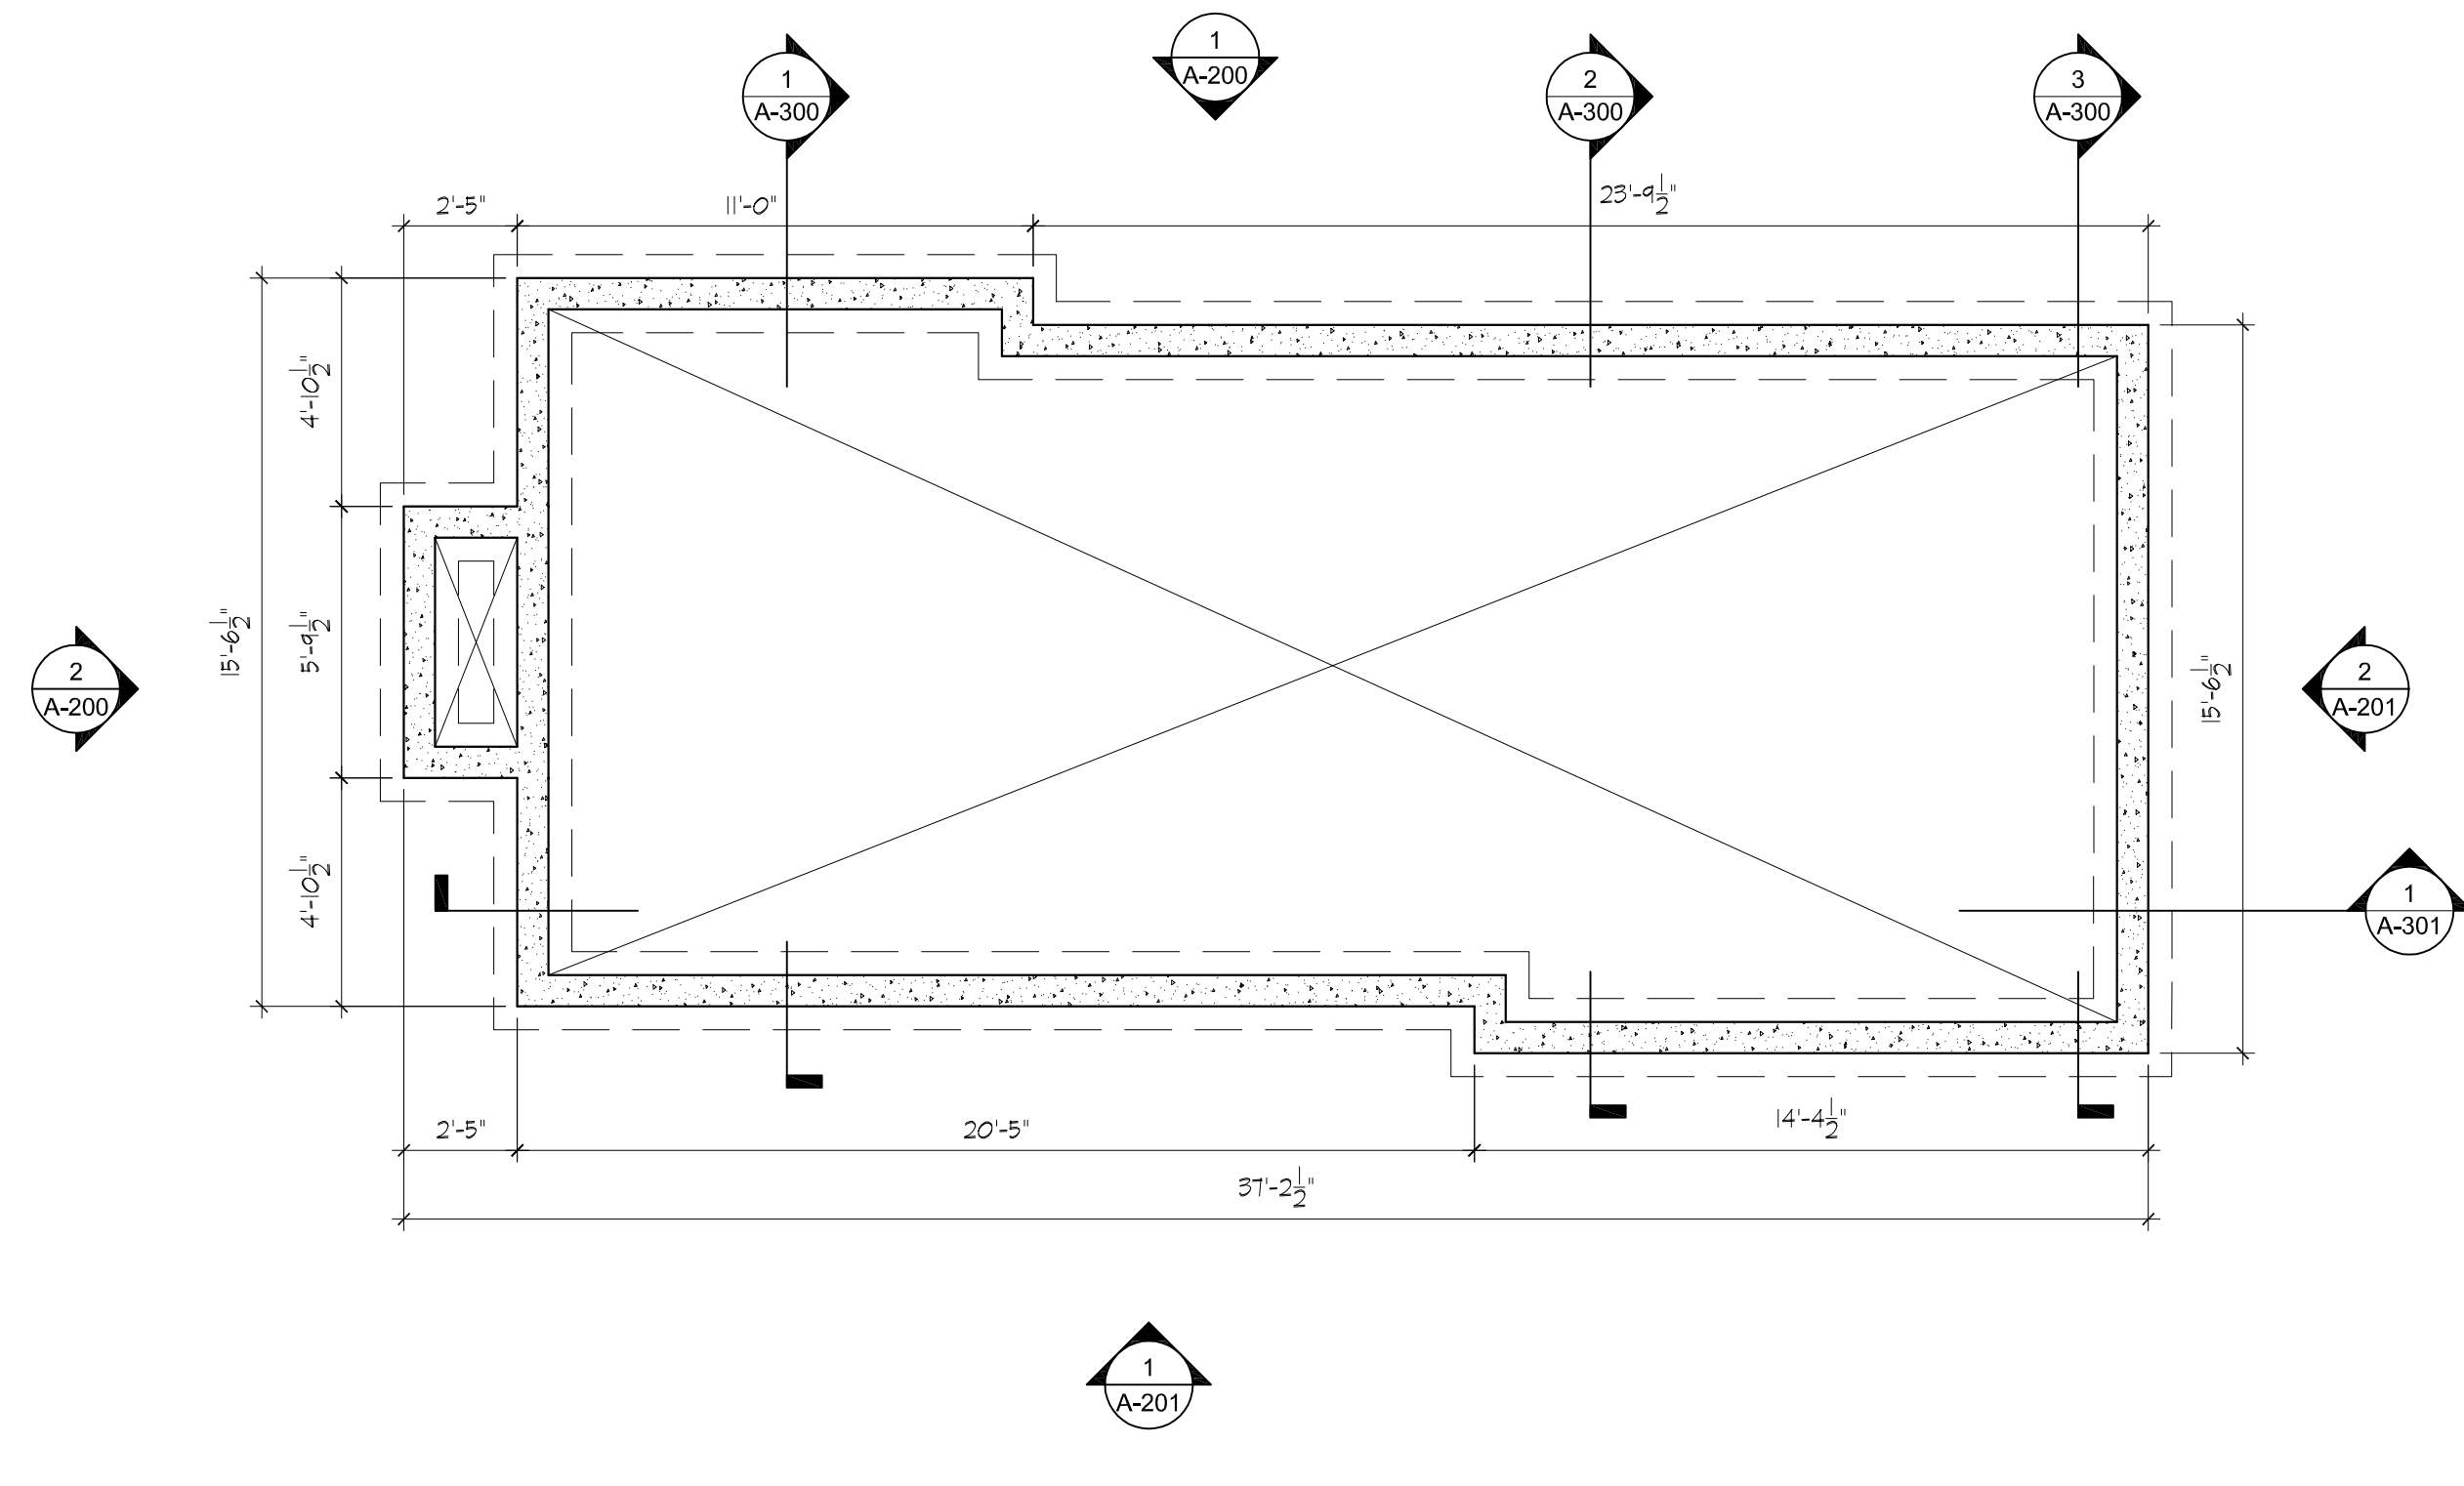


**1** FOUNDATION PLAN SCALE: 1/4"=1'-0"

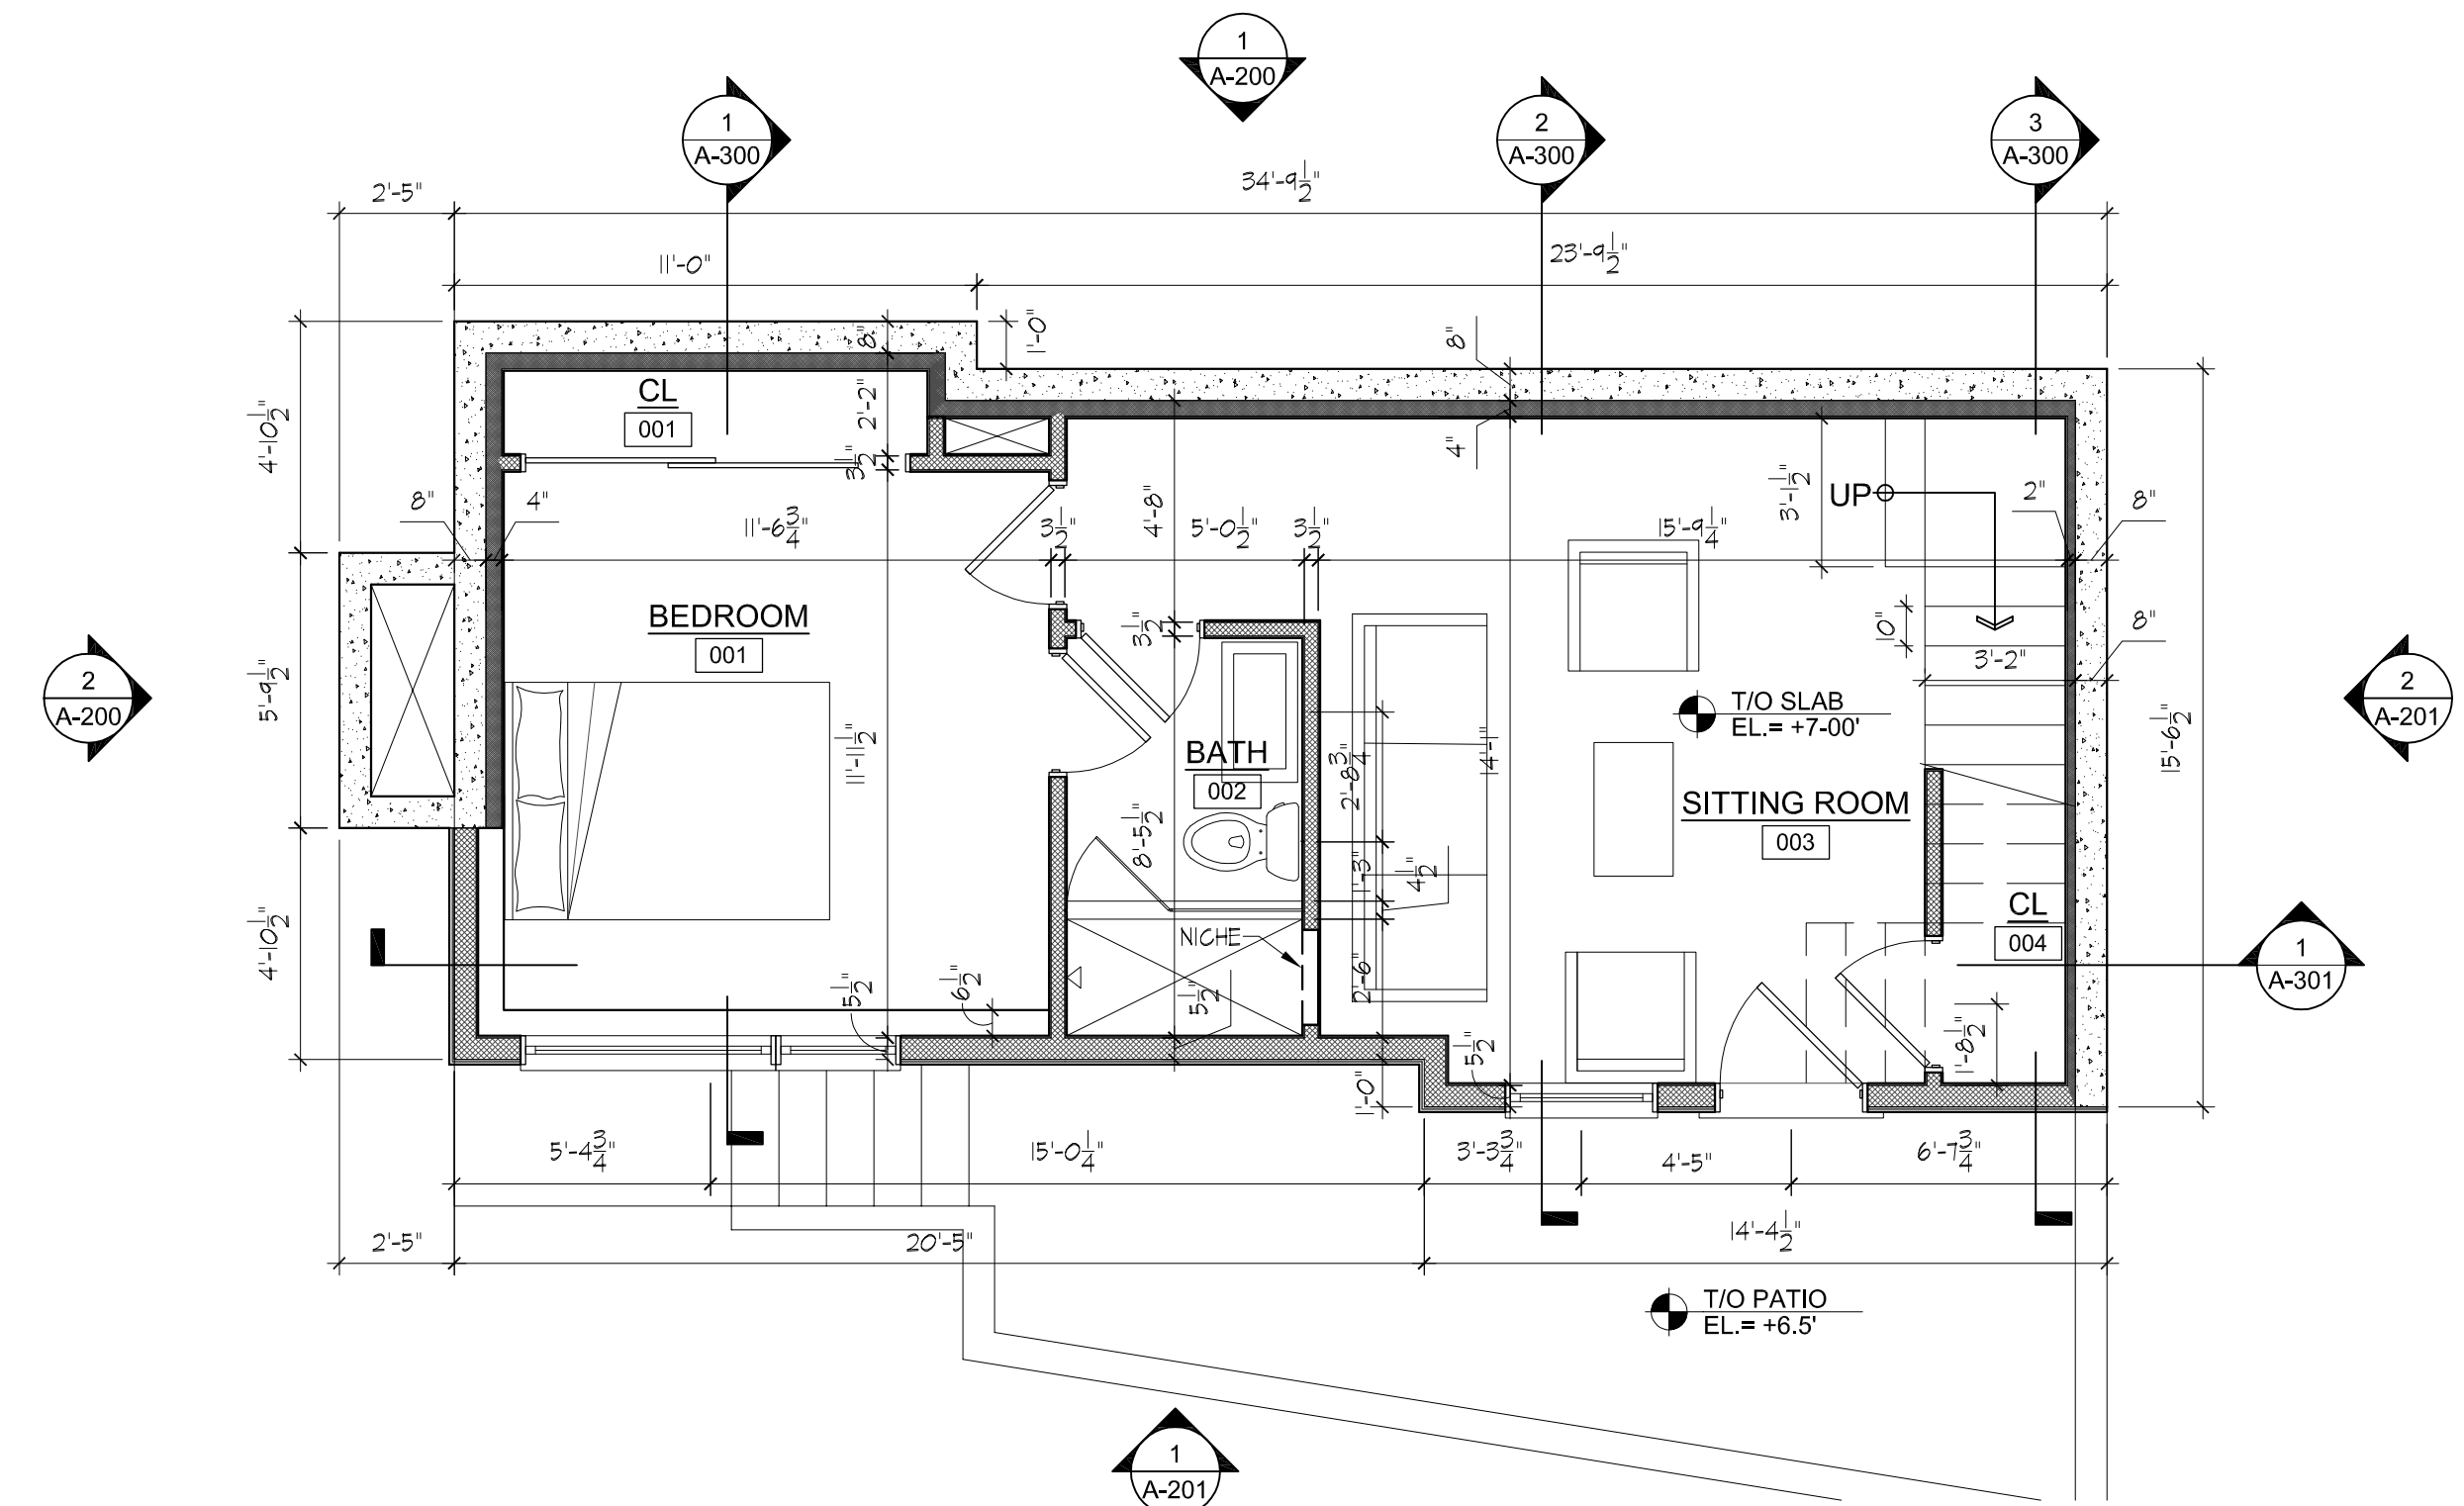

**2** CELLAR PLAN SCALE: 1/4"=1'-0"

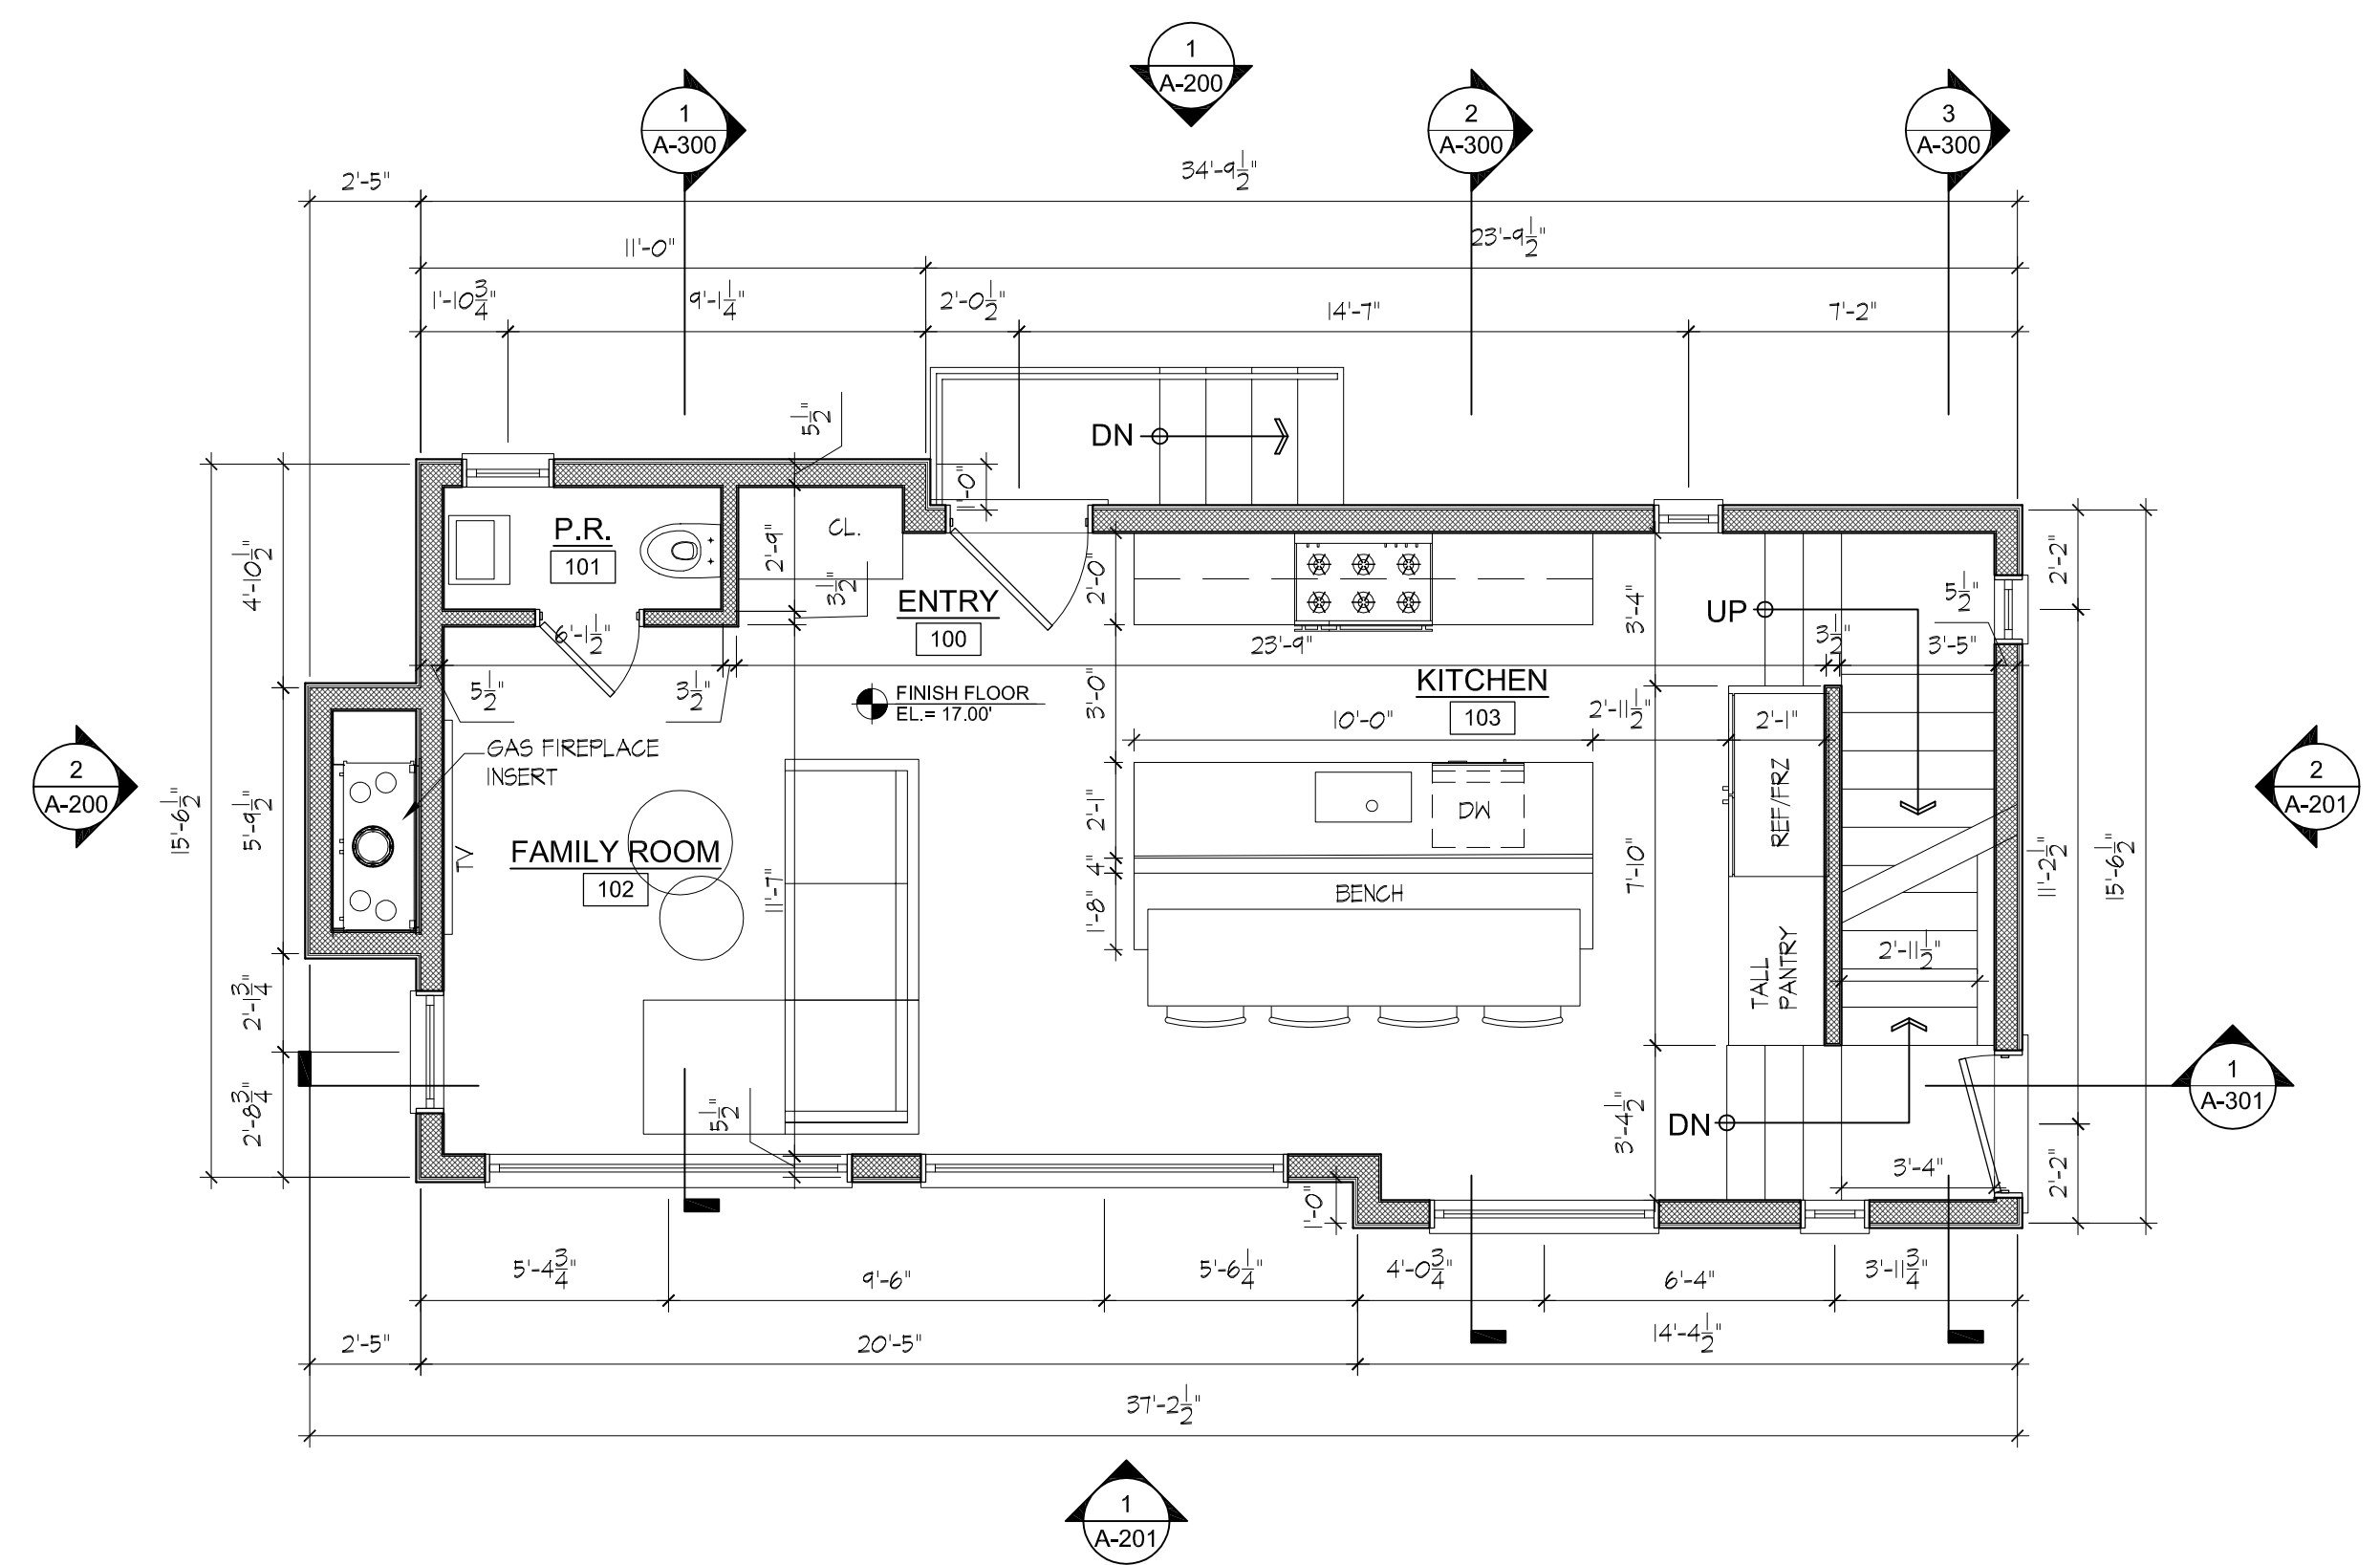

**3** FIRST FLOOR PLAN SCALE: 1/4"=1'-0"

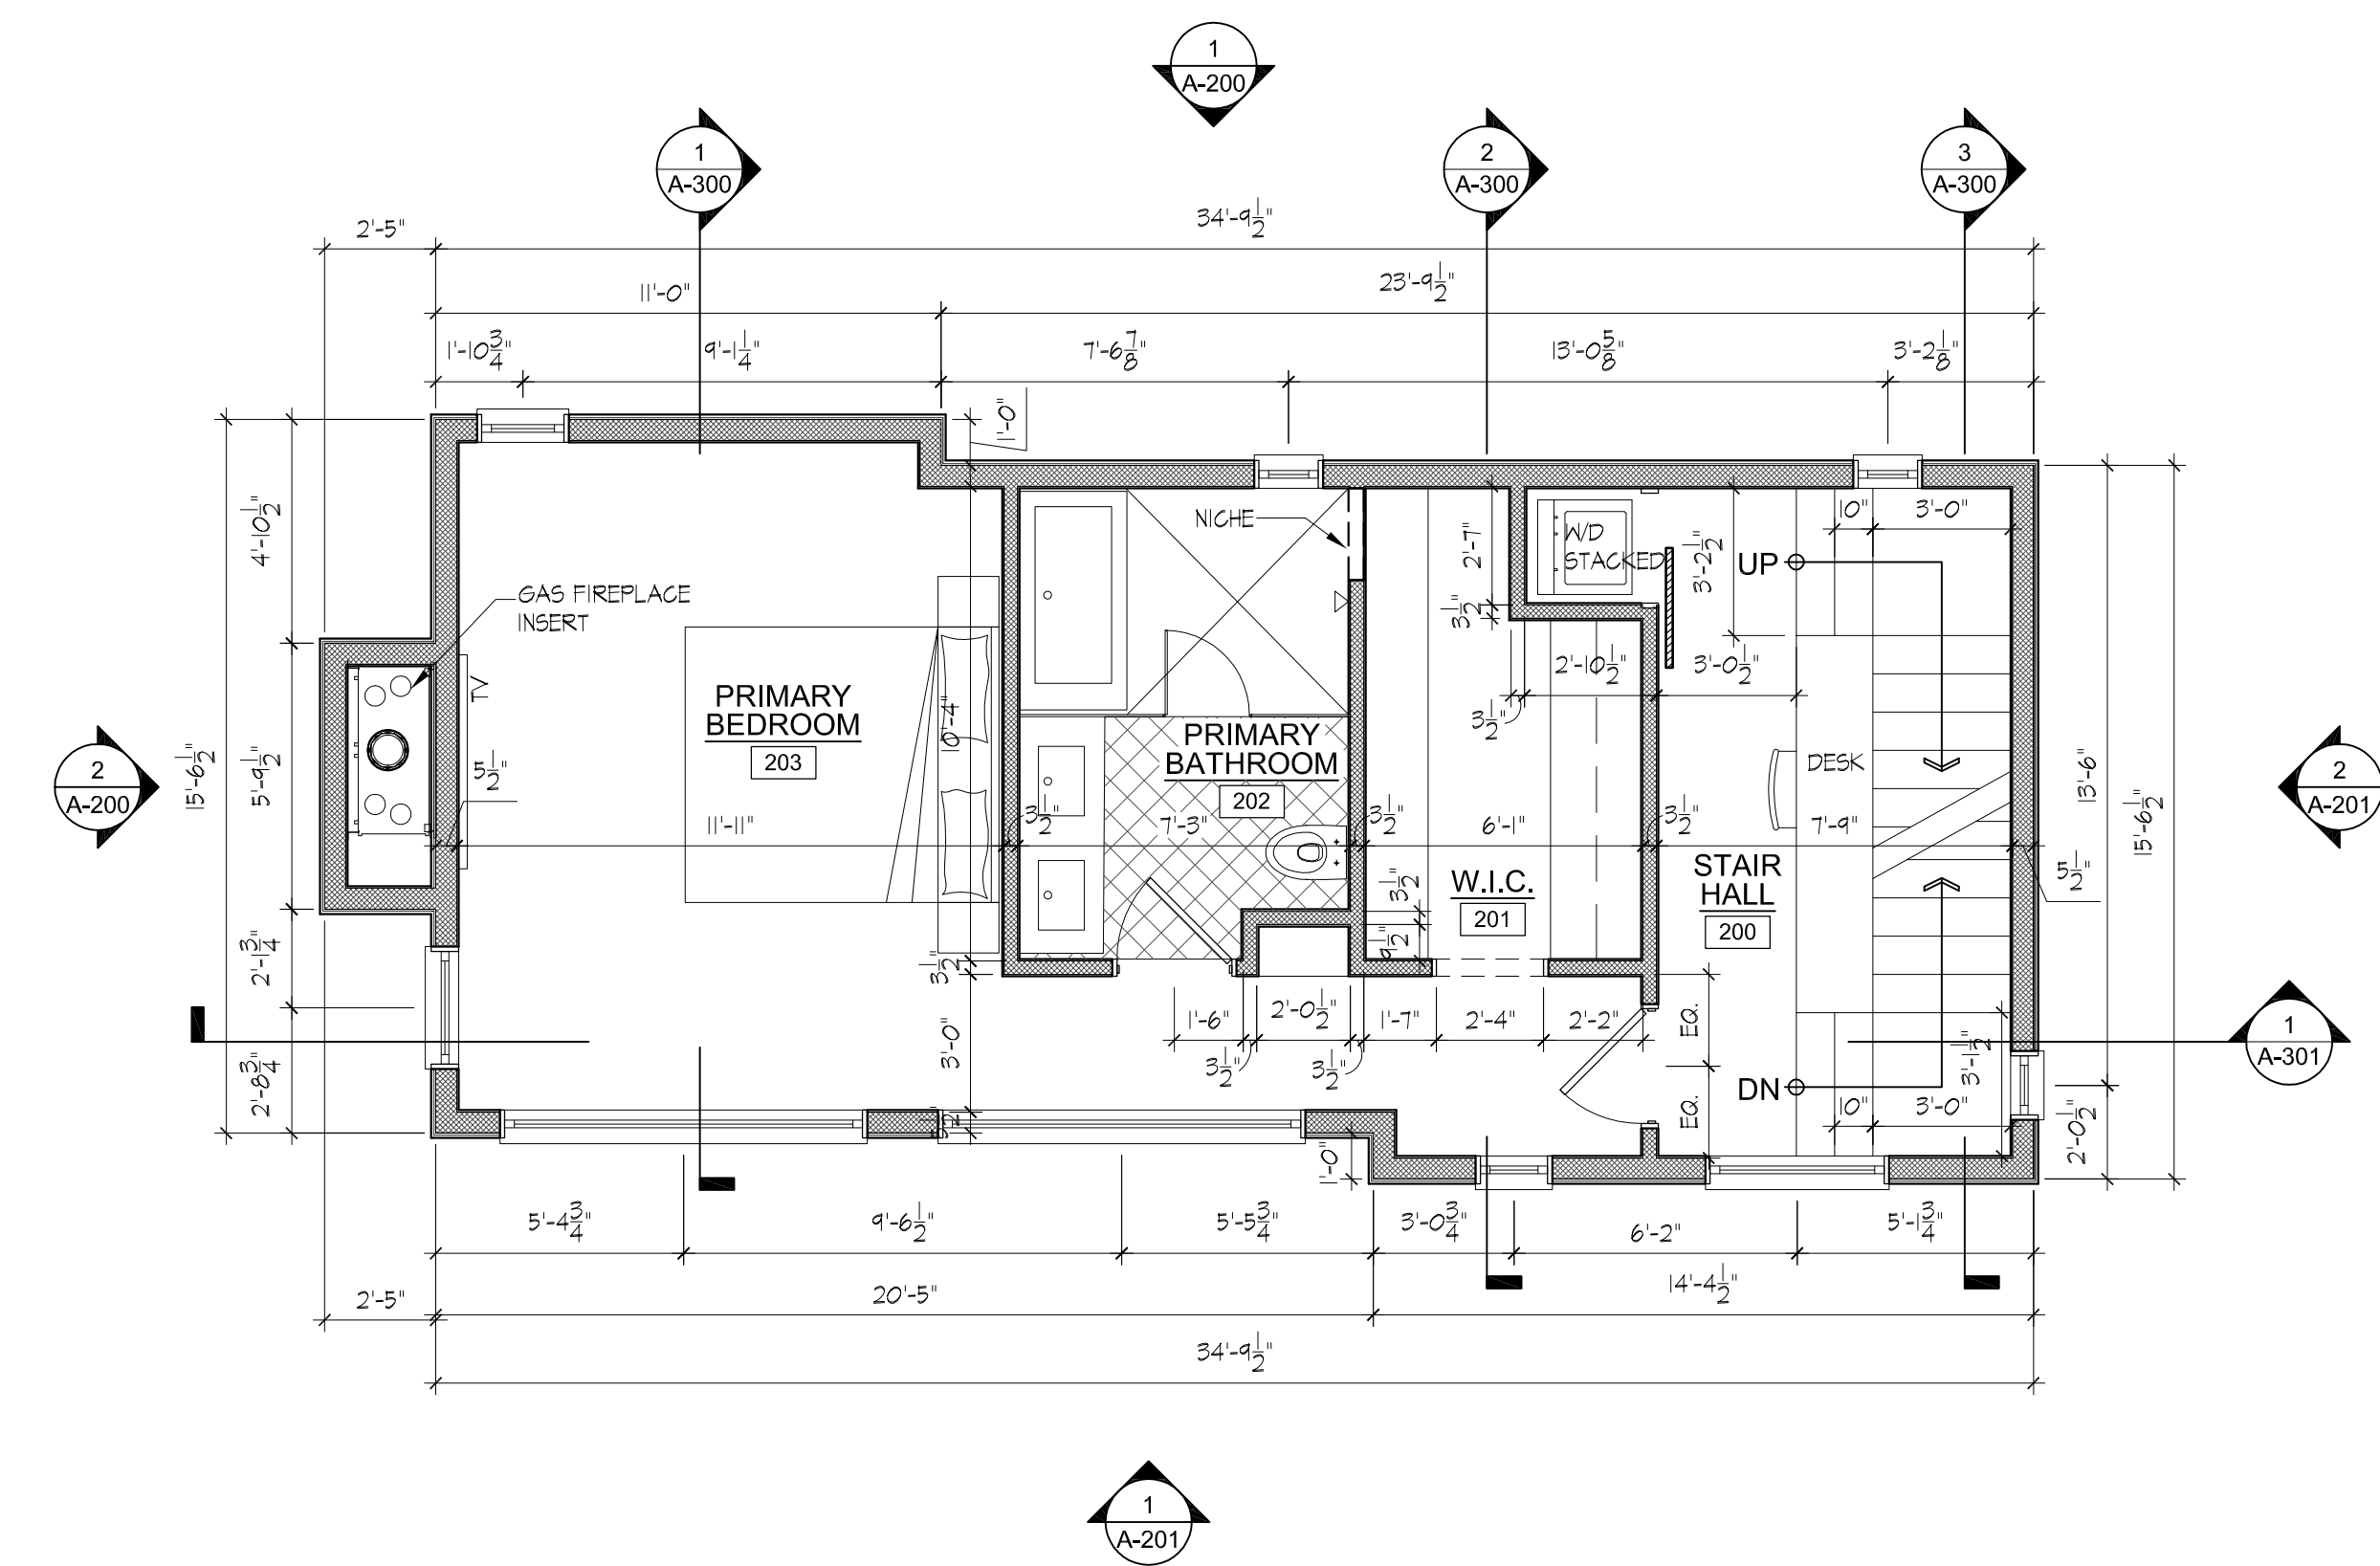

**4** SECOND FLOOR PLAN SCALE: 1/4"=1'-0"

PLANNING & ZONING



**VITA DESIGN GROUP**  
 1 Wilton Road  
 Westport, CT 06880  
 phone: 203.283.1561  
 lv@vtdgarch.com

PROPOSED RESIDENCE FOR:  
 79 RIVERSIDE AVENUE  
 79 RIVERSIDE AVE  
 WESTPORT, CT. 06880

FLOOR PLANS  
 Scale: as noted Drawn by: MS  
 Checked by: LV

dwg.  
**A-100**

No	Description	Date
1	P&Z SUBMISSION	06.16.2023

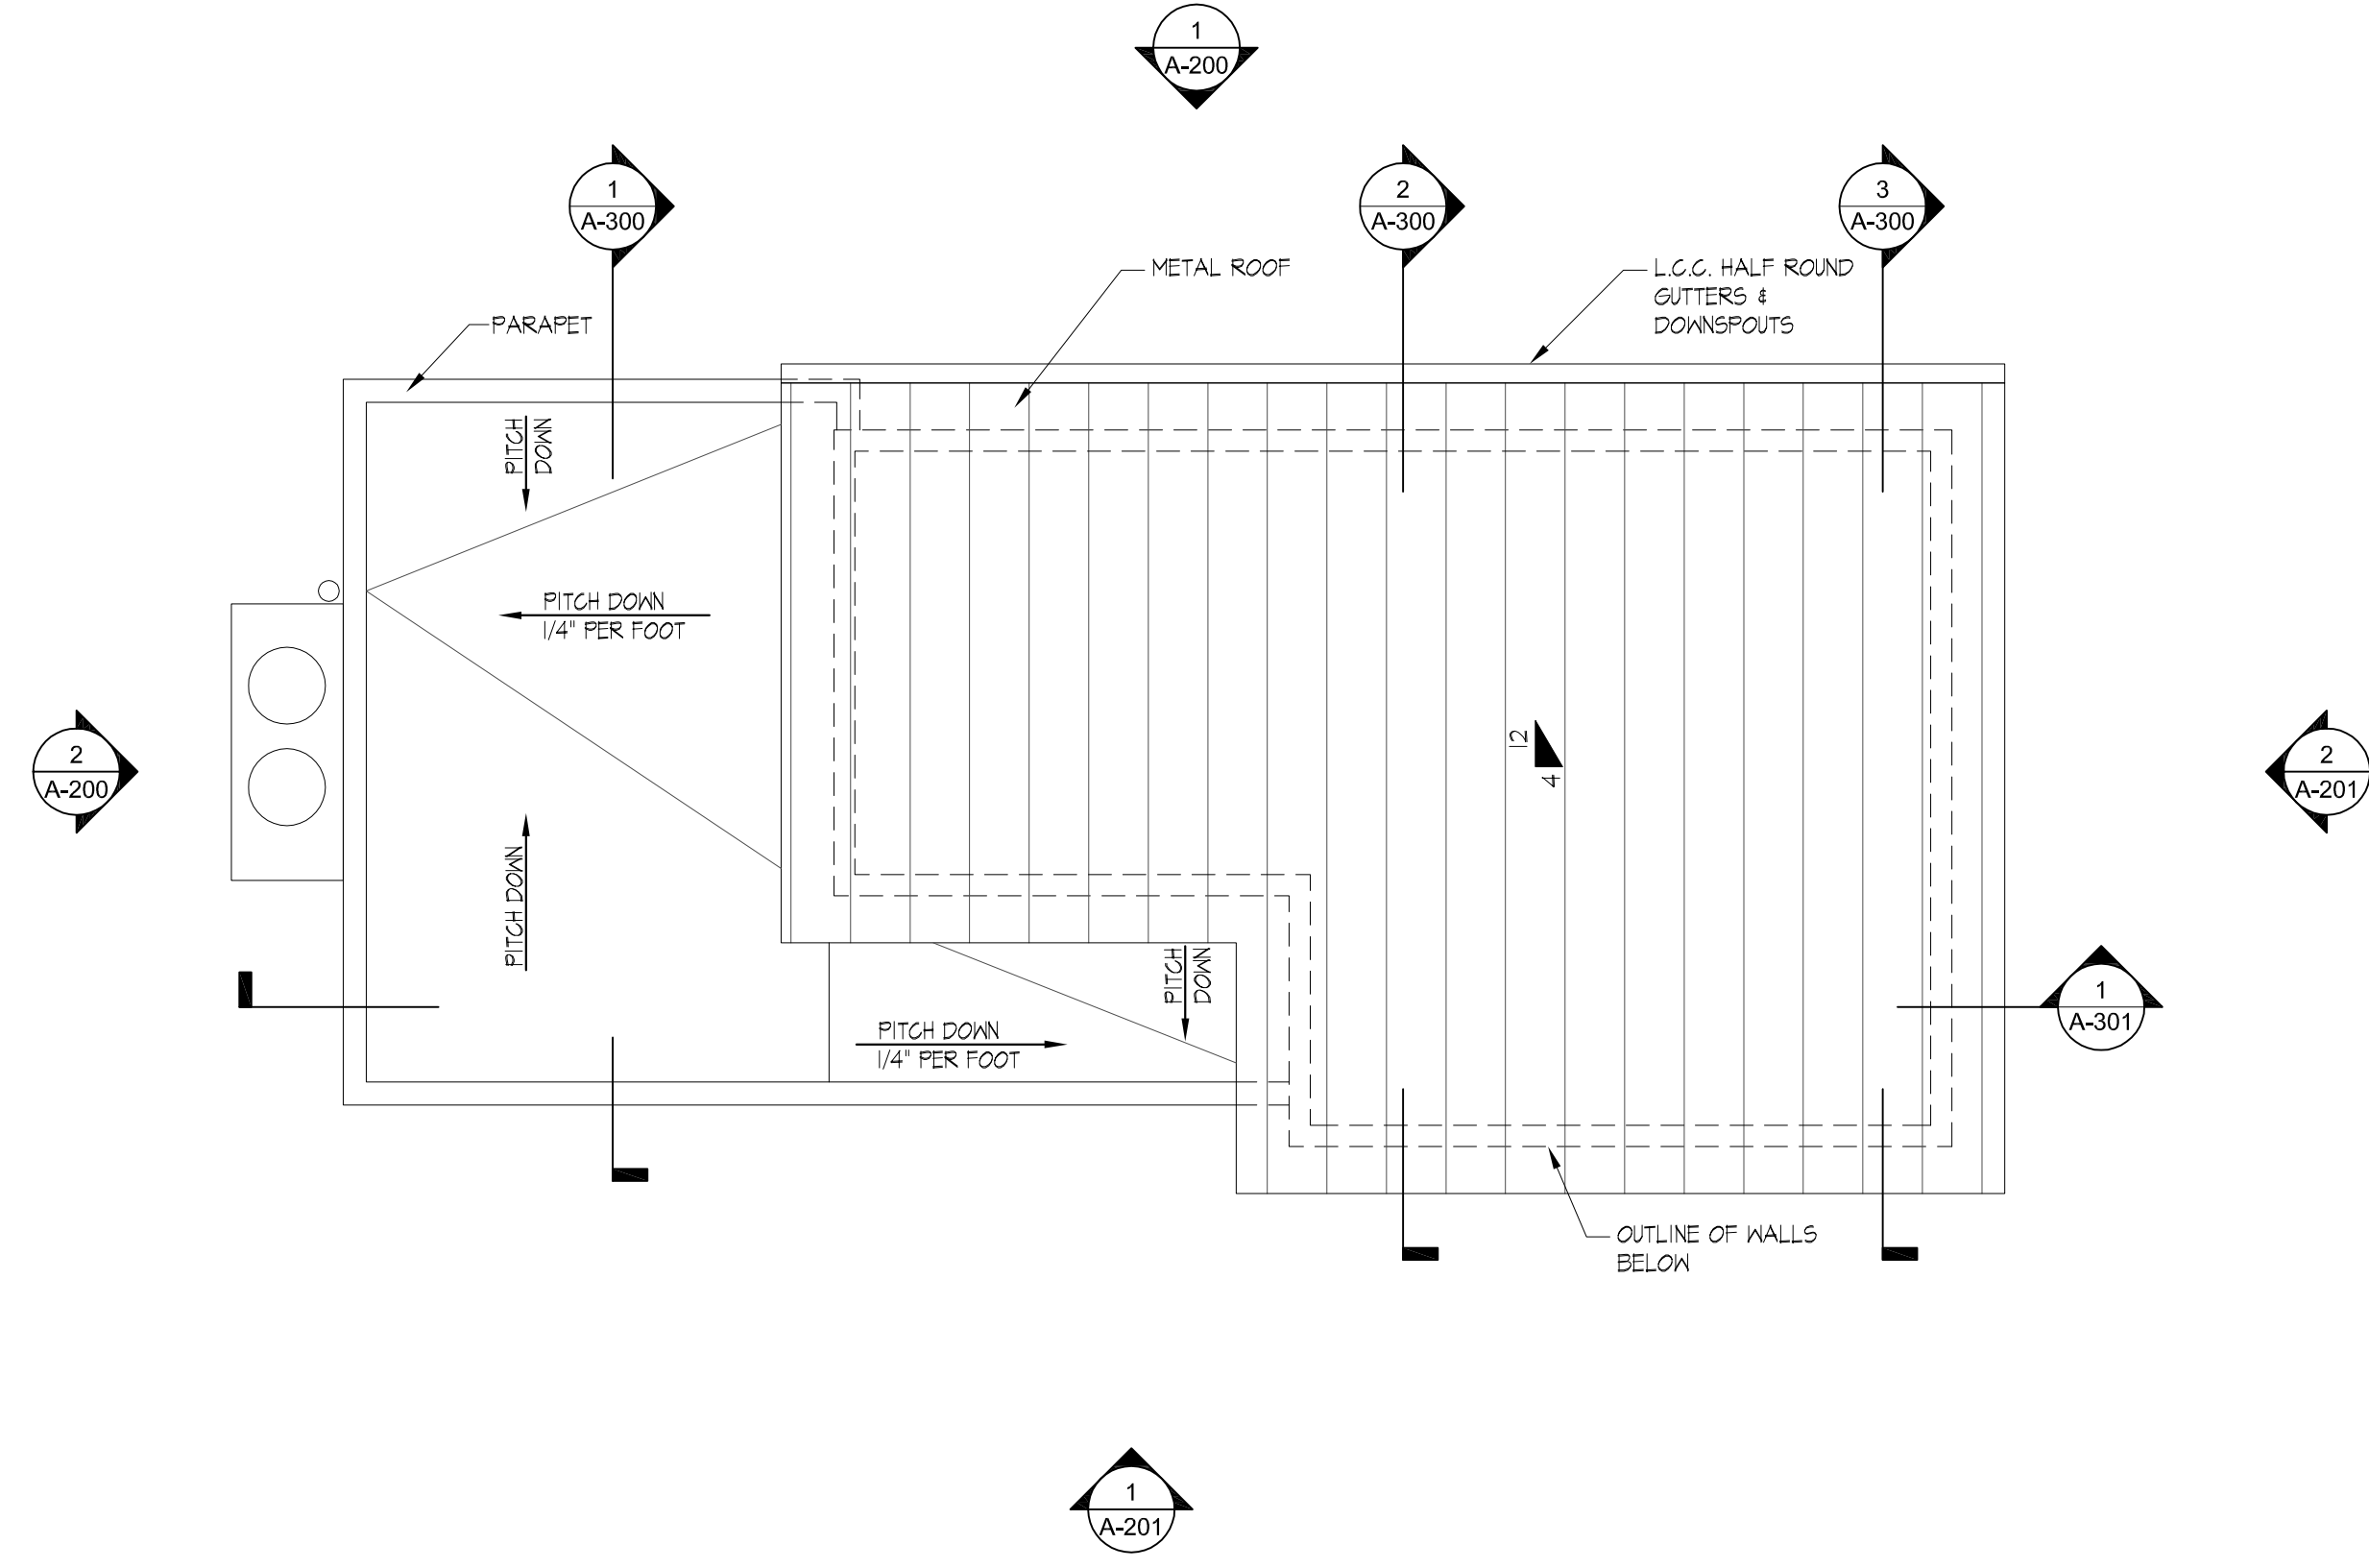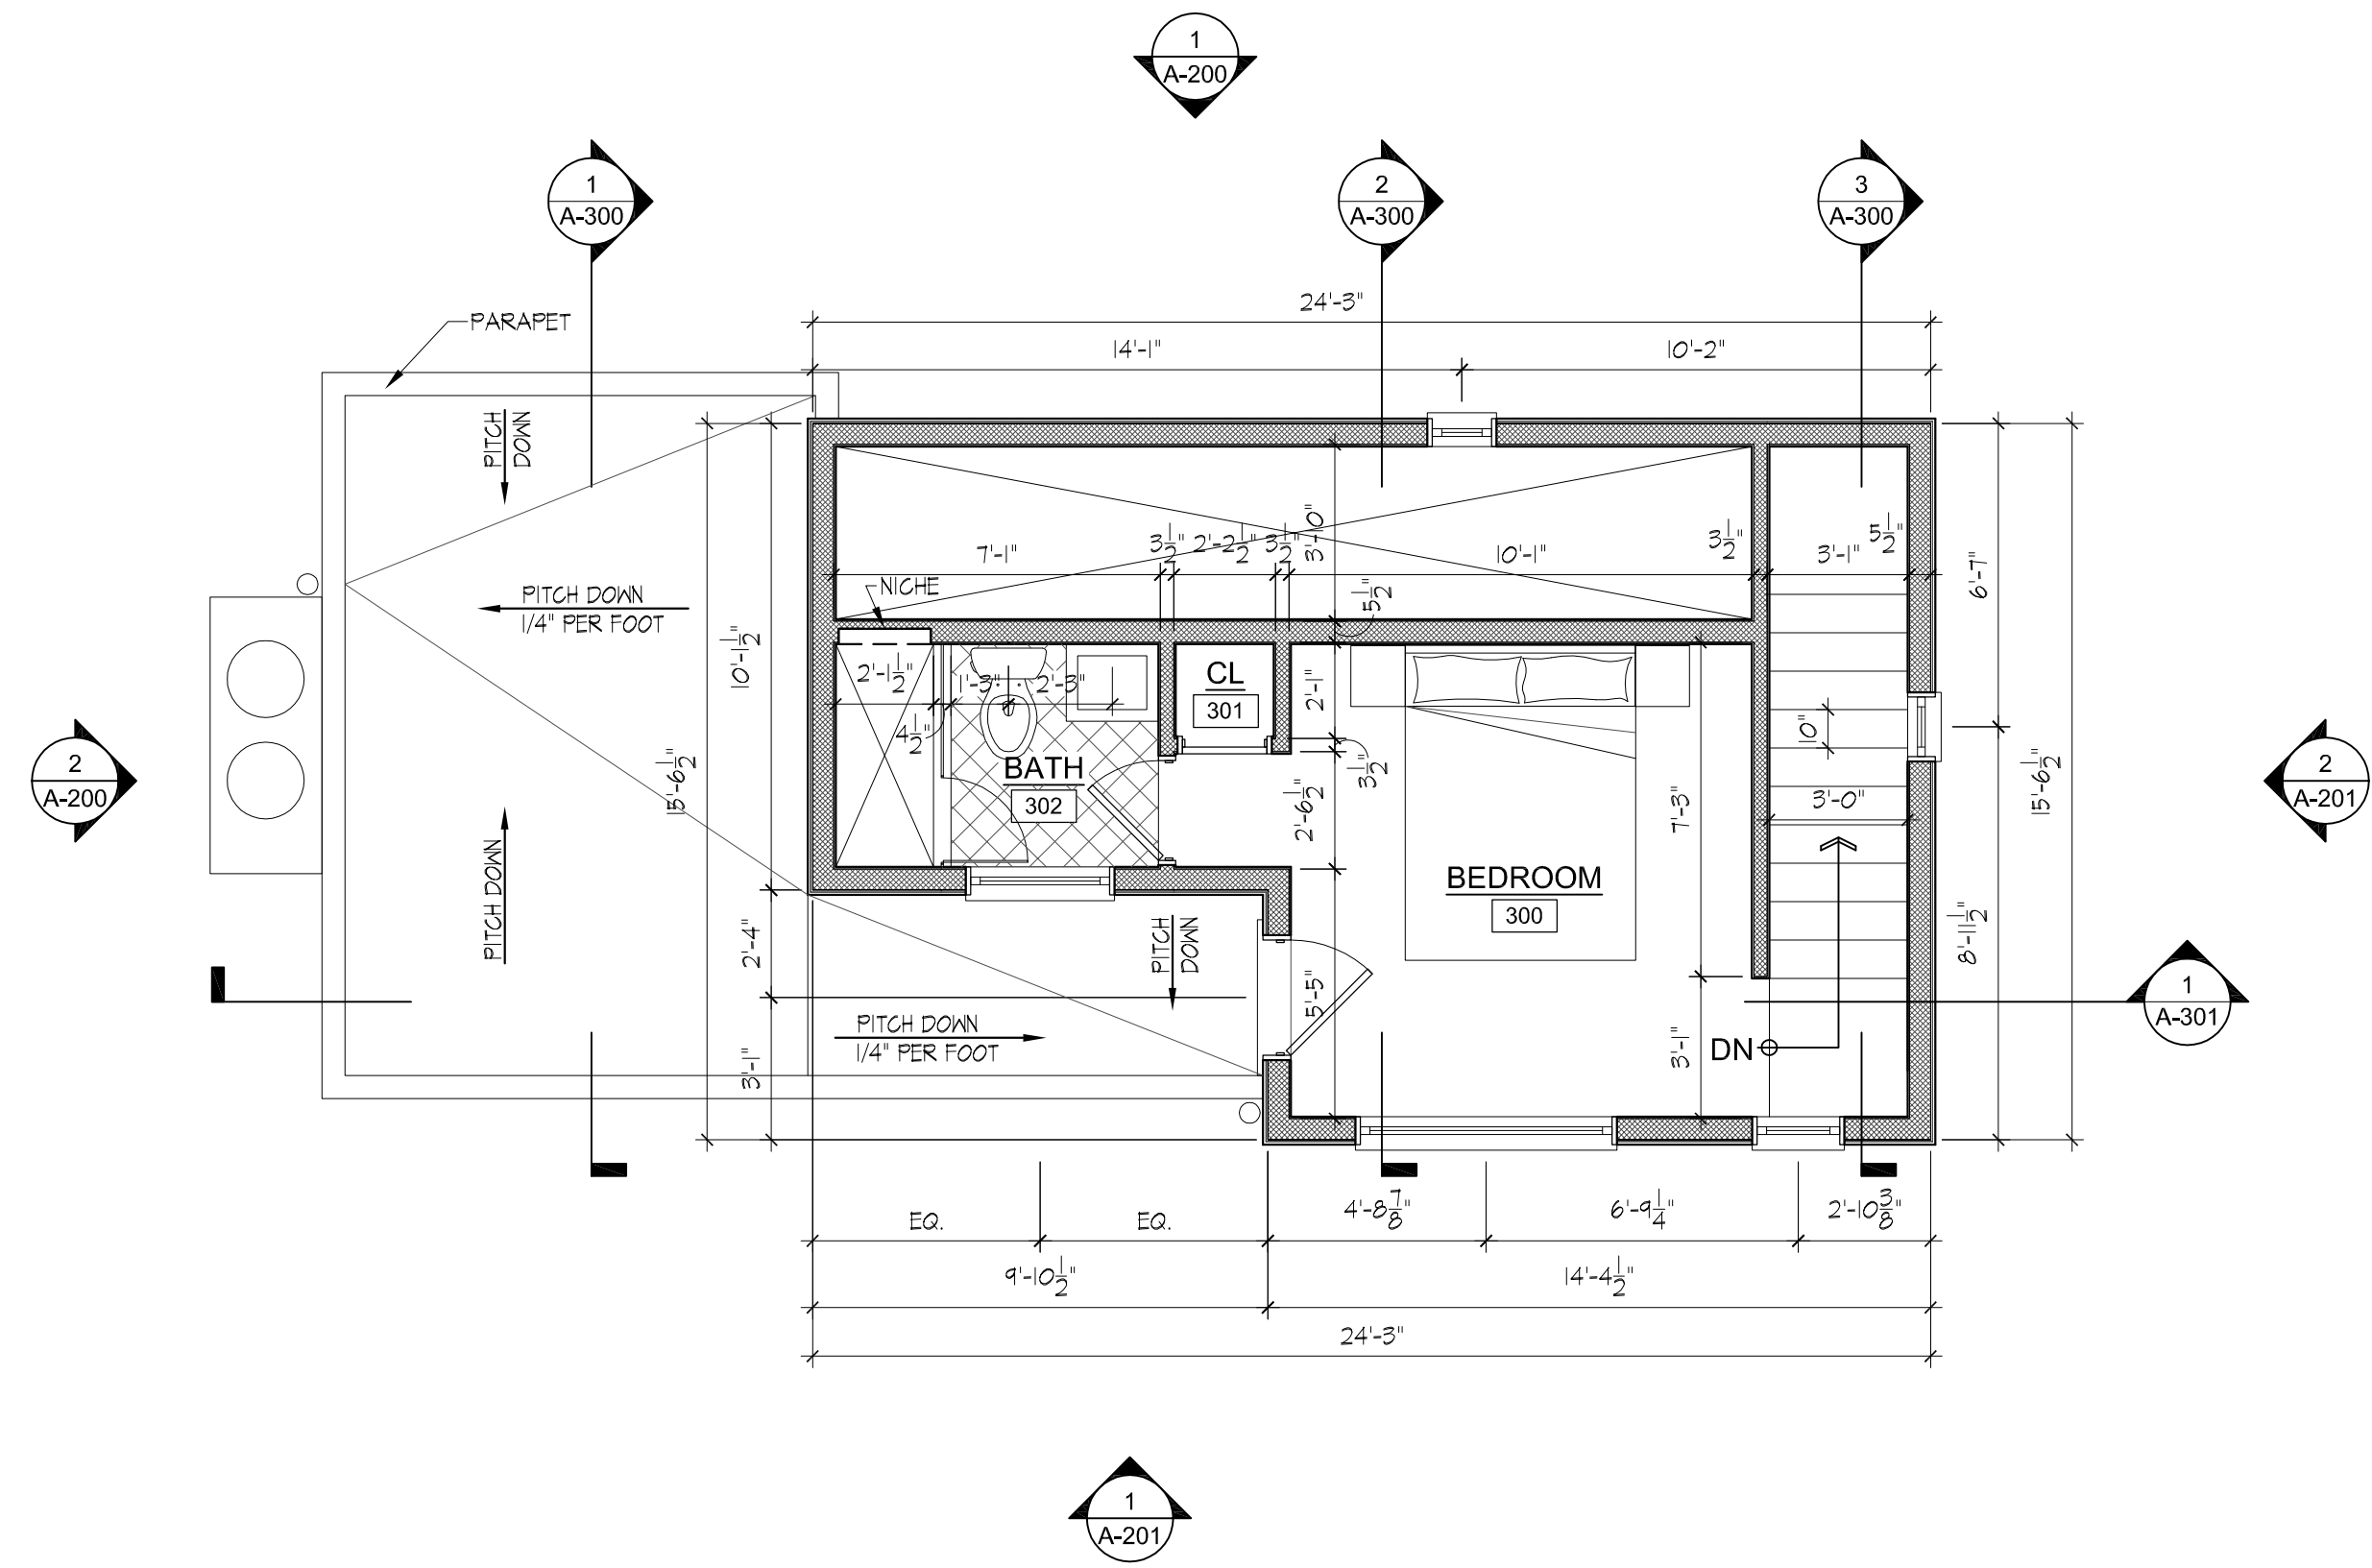

**1** ATTIC FLOOR SCALE: 1/4"=1'-0"

**2** ROOF PLAN SCALE: 1/4"=1'-0"

**PLANNING & ZONING**


**VITA** DESIGN GROUP  
 1 Wilton Road  
 Westport, CT 06880  
 phone: 203.283.1561  
 lv@vldgarch.com

PROPOSED RESIDENCE FOR:  
 79 RIVERSIDE AVENUE  
 79 RIVERSIDE AVE  
 WESTPORT, CT. 06880

FIRST FLOOR PLAN  
 Scale: as noted Drawn by: MS  
 Checked by: LV


Dwg.  
**A-101**

No	Description	Date
1	P&Z SUBMISSION	06.22.2023

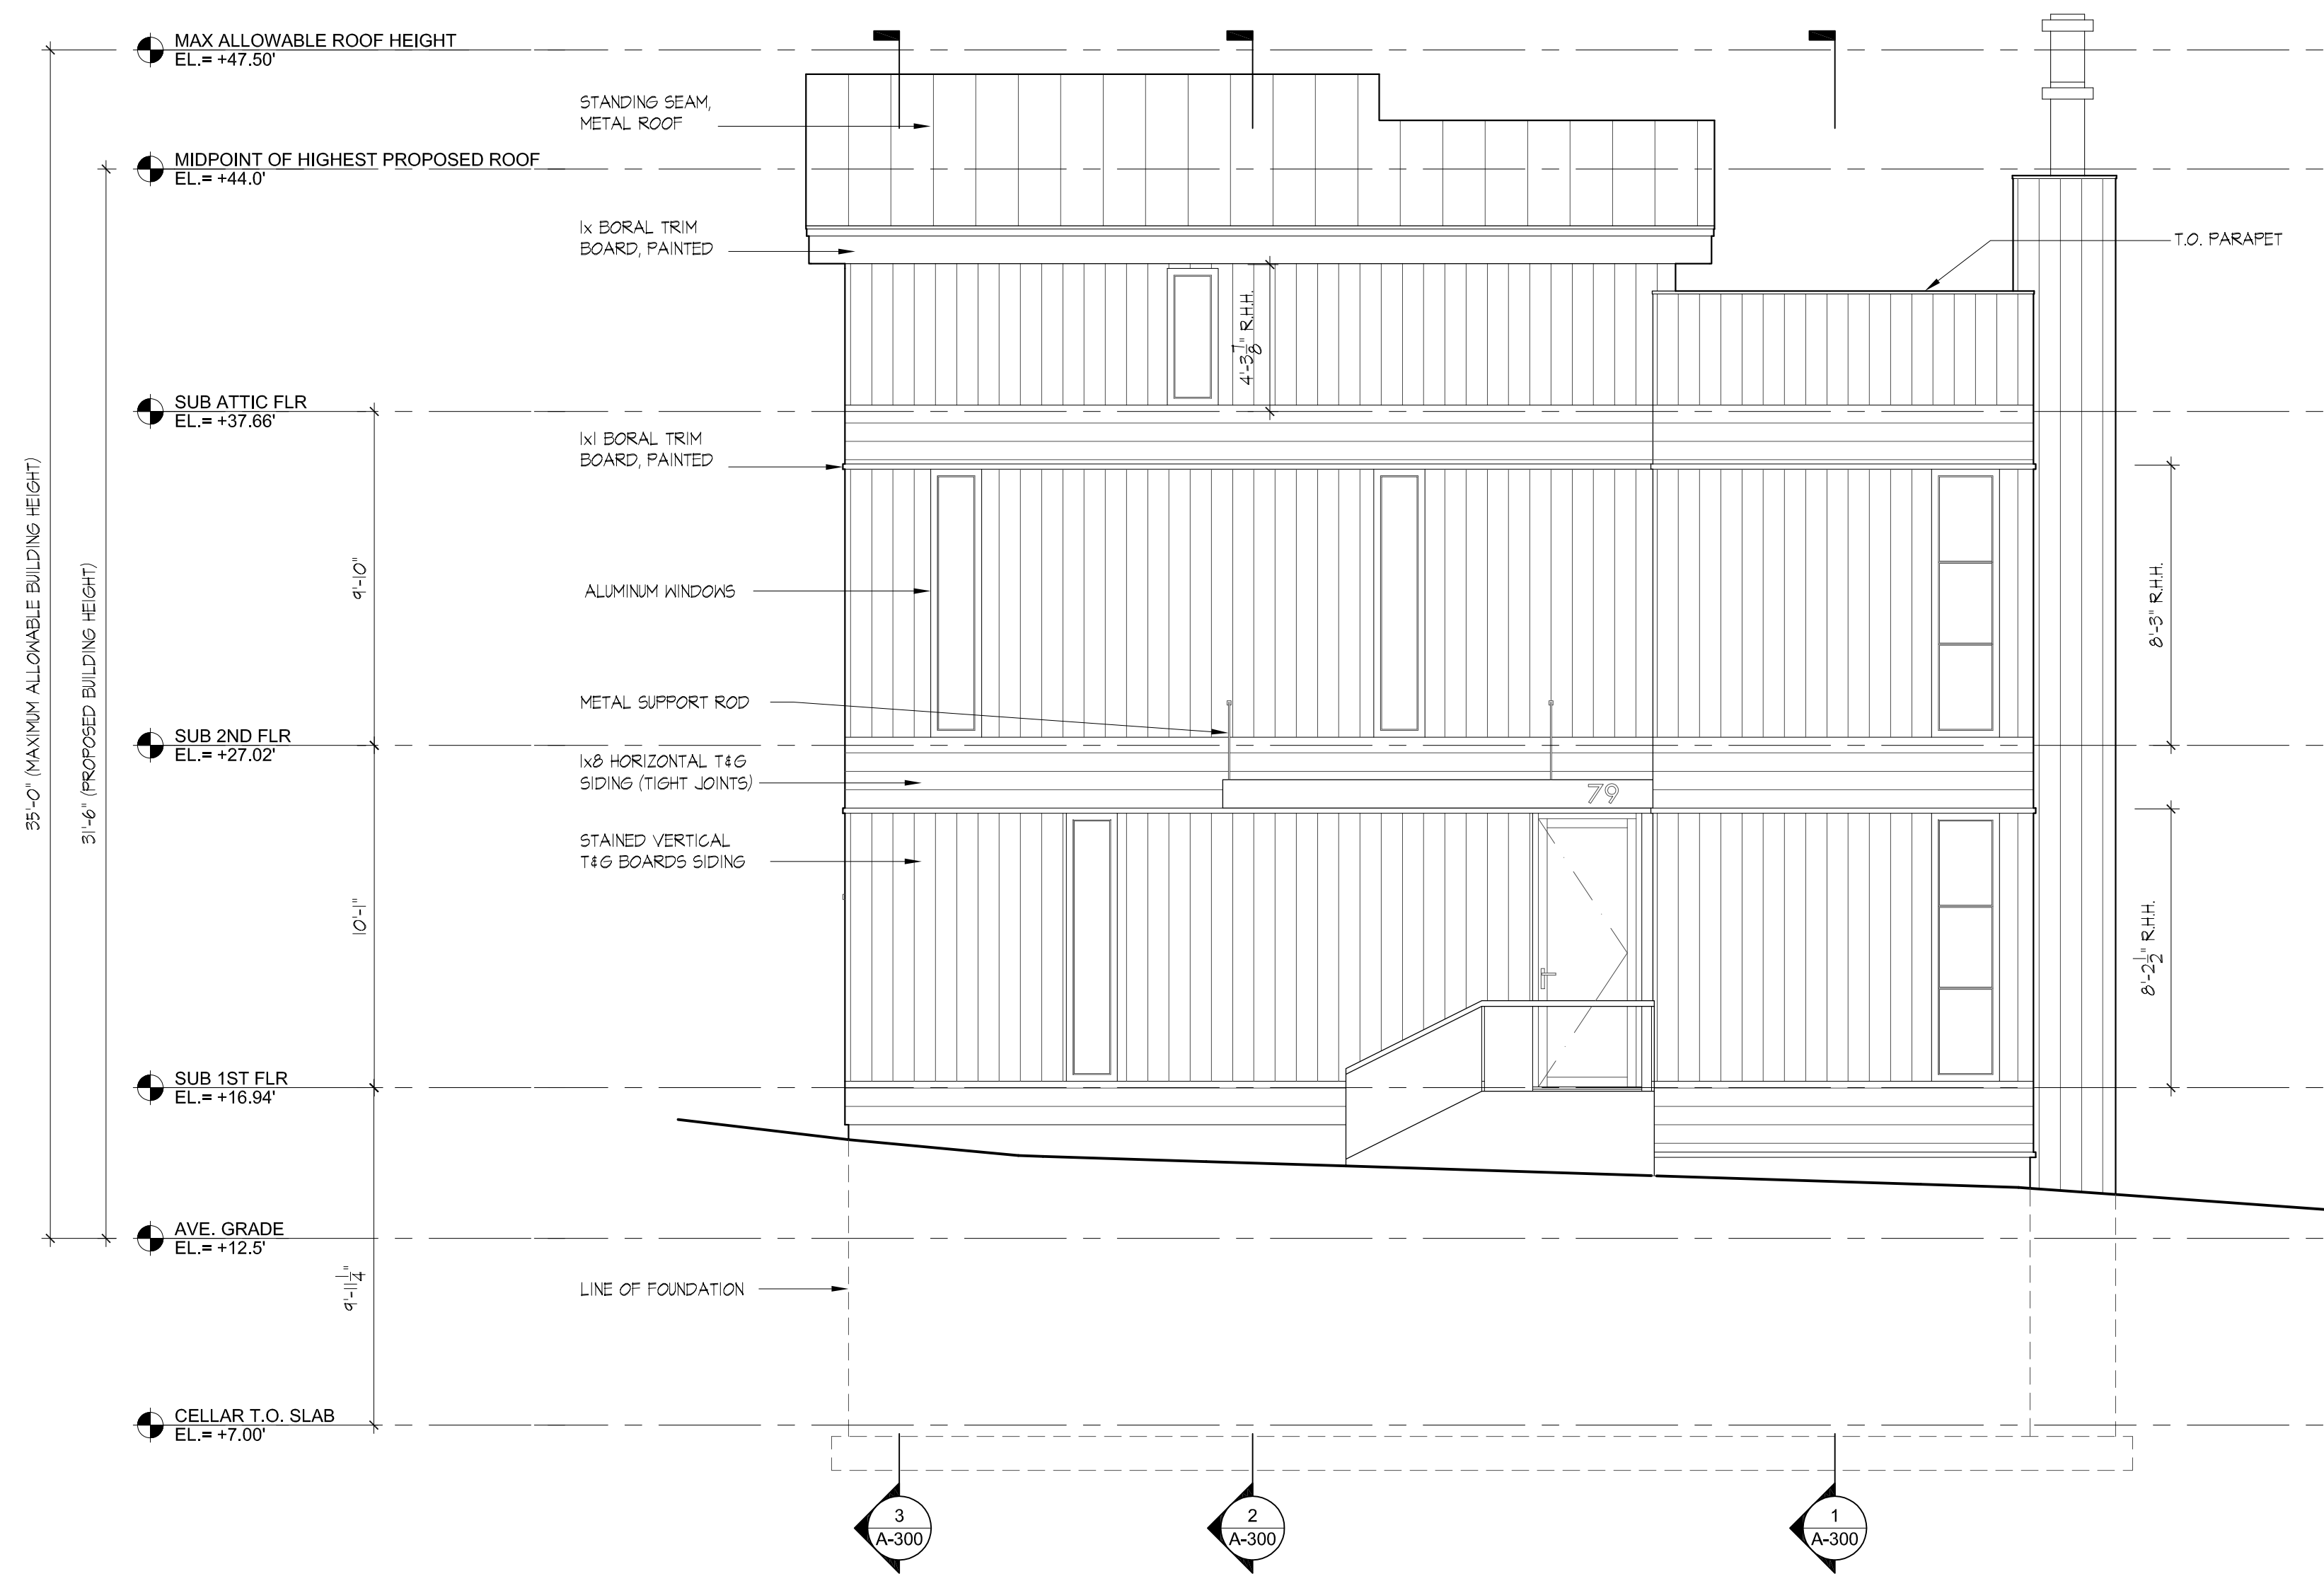

**1 WEST (FRONT) ELEVATION**

SCALE: 1/4"=1'-0"

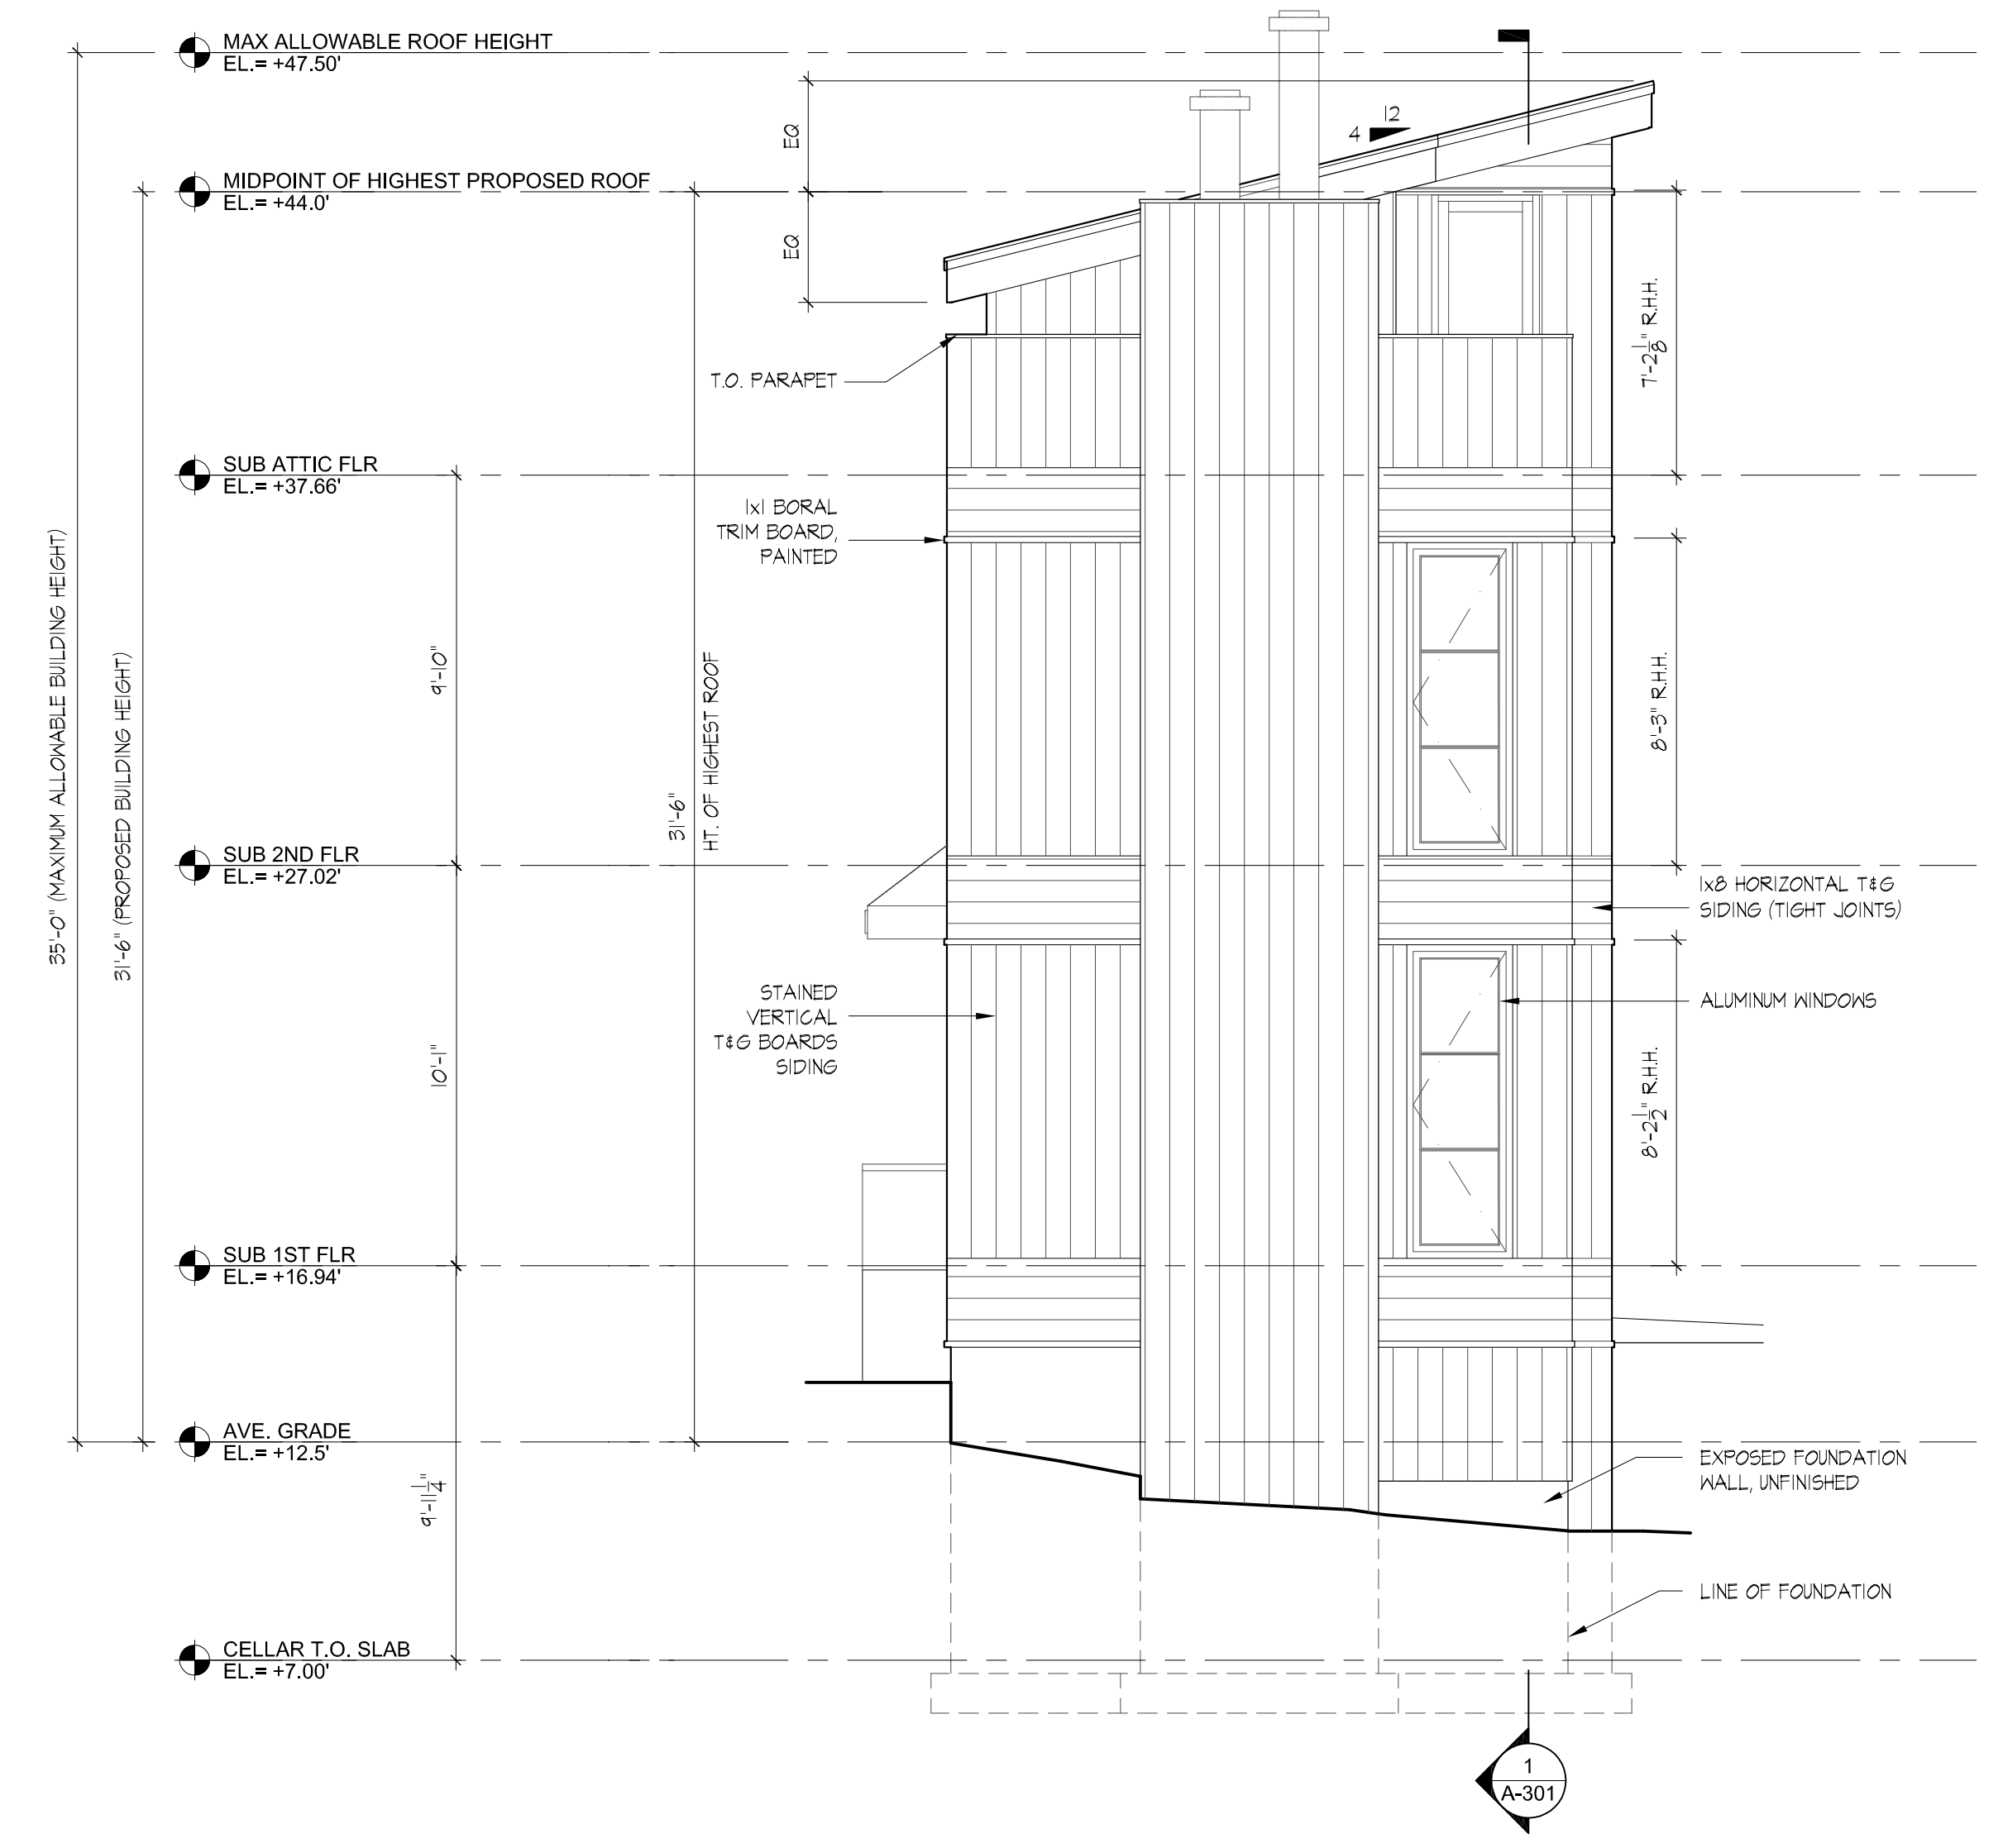

**2 NORTH (SIDE) ELEVATION**

SCALE: 1/4"=1'-0"

**PLANNING & ZONING**


**VITA DESIGN GROUP**  
 1 Wilton Road  
 Westport, CT 06880  
 phone: 203.283.1561  
 lv@vldgarch.com

PROPOSED RESIDENCE FOR:  
**79 RIVERSIDE AVENUE**  
 79 RIVERSIDE AVE  
 WESTPORT, CT. 06880

**EXTERIOR ELEVATIONS**  
 Scale: as noted      Drawn by: MS  
 Checked by: LV


Dwg.  
**A-200**

No	Description	Date
1	P&Z SUBMISSION	06.22.2023

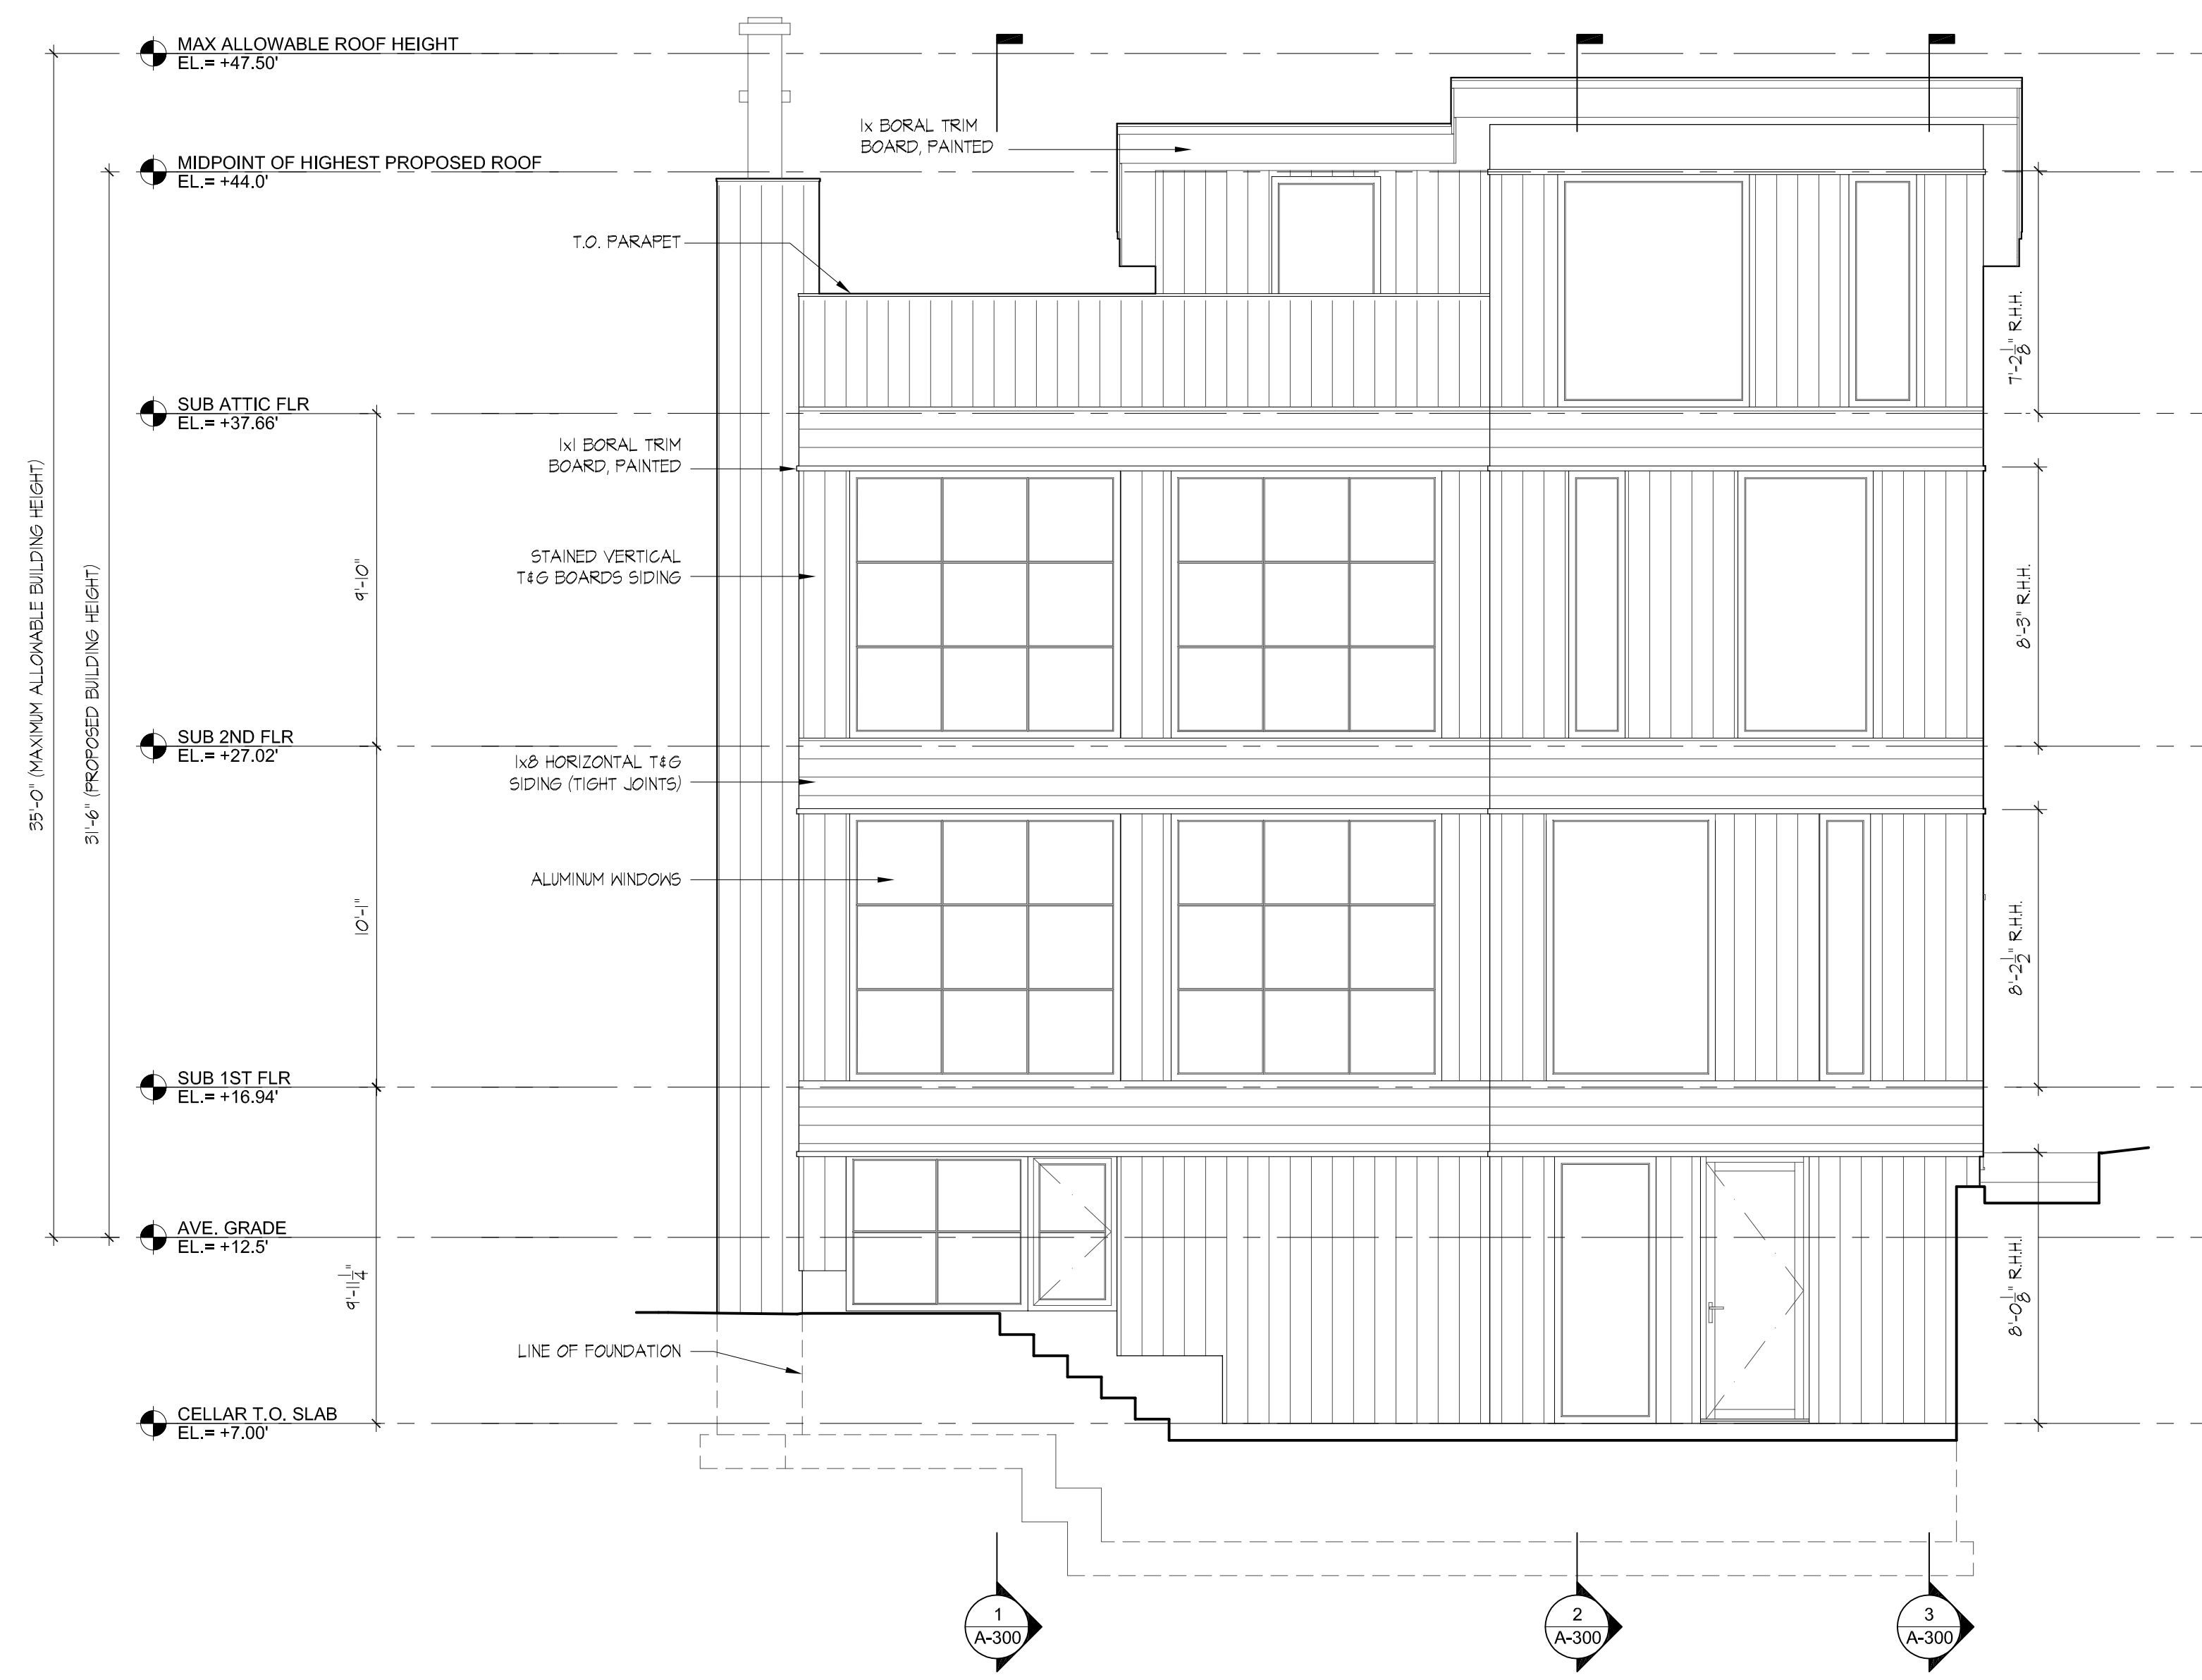

**1** EAST (REAR) ELEVATION

SCALE: 1/4"=1'-0"

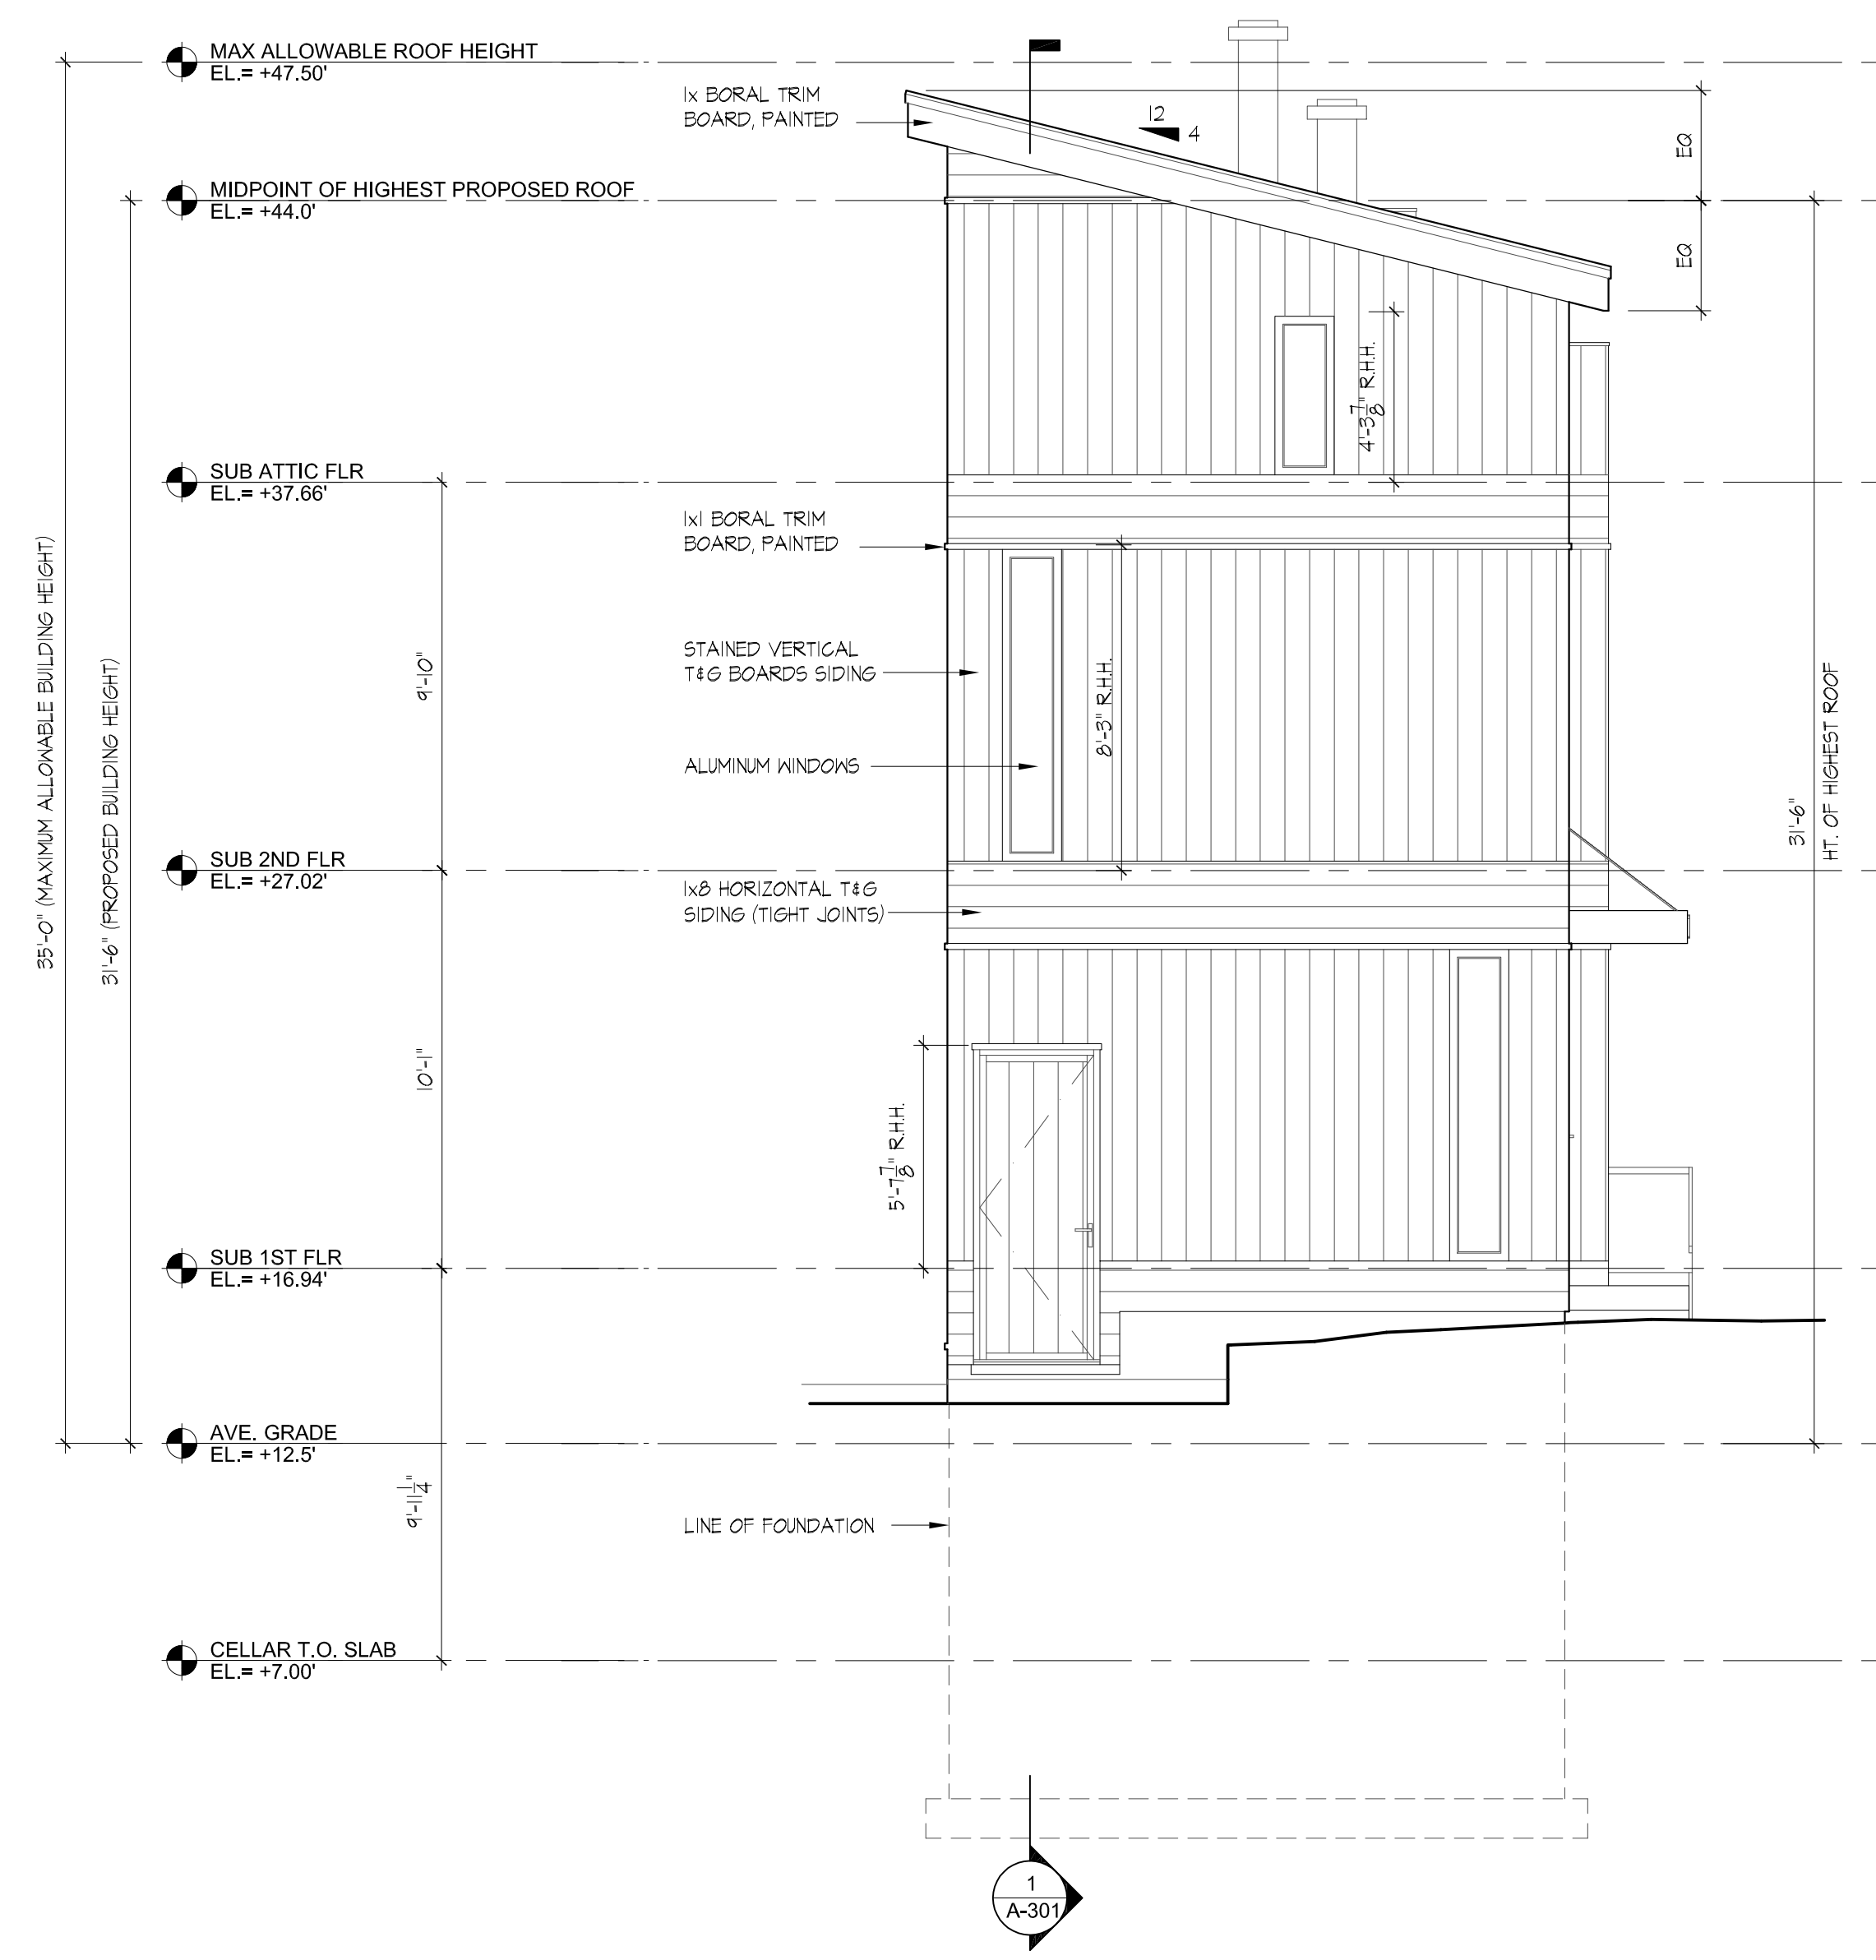

**2** SOUTH (SIDE) ELEVATION

SCALE: 1/4"=1'-0"

**PLANNING & ZONING**

**VITA** DESIGN GROUP  
 1 Wilton Road  
 Westport, CT 06880  
 phone: 203.283.1561  
 lv@vldgarch.com


PROPOSED RESIDENCE FOR:  
 79 RIVERSIDE AVENUE  
 79 RIVERSIDE AVE  
 WESTPORT, CT. 06880

**EXTERIOR ELEVATIONS**  
 Scale: as noted Drawn by: MS  
 Checked by: LV


Dwg.  
**A-201**

No use, reproduction or dissemination may be made of this drawing and the concepts set forth herein without prior written consent of Vita Design Group


No	Description	Date
1	P&Z SUBMISSION	06.22.2023

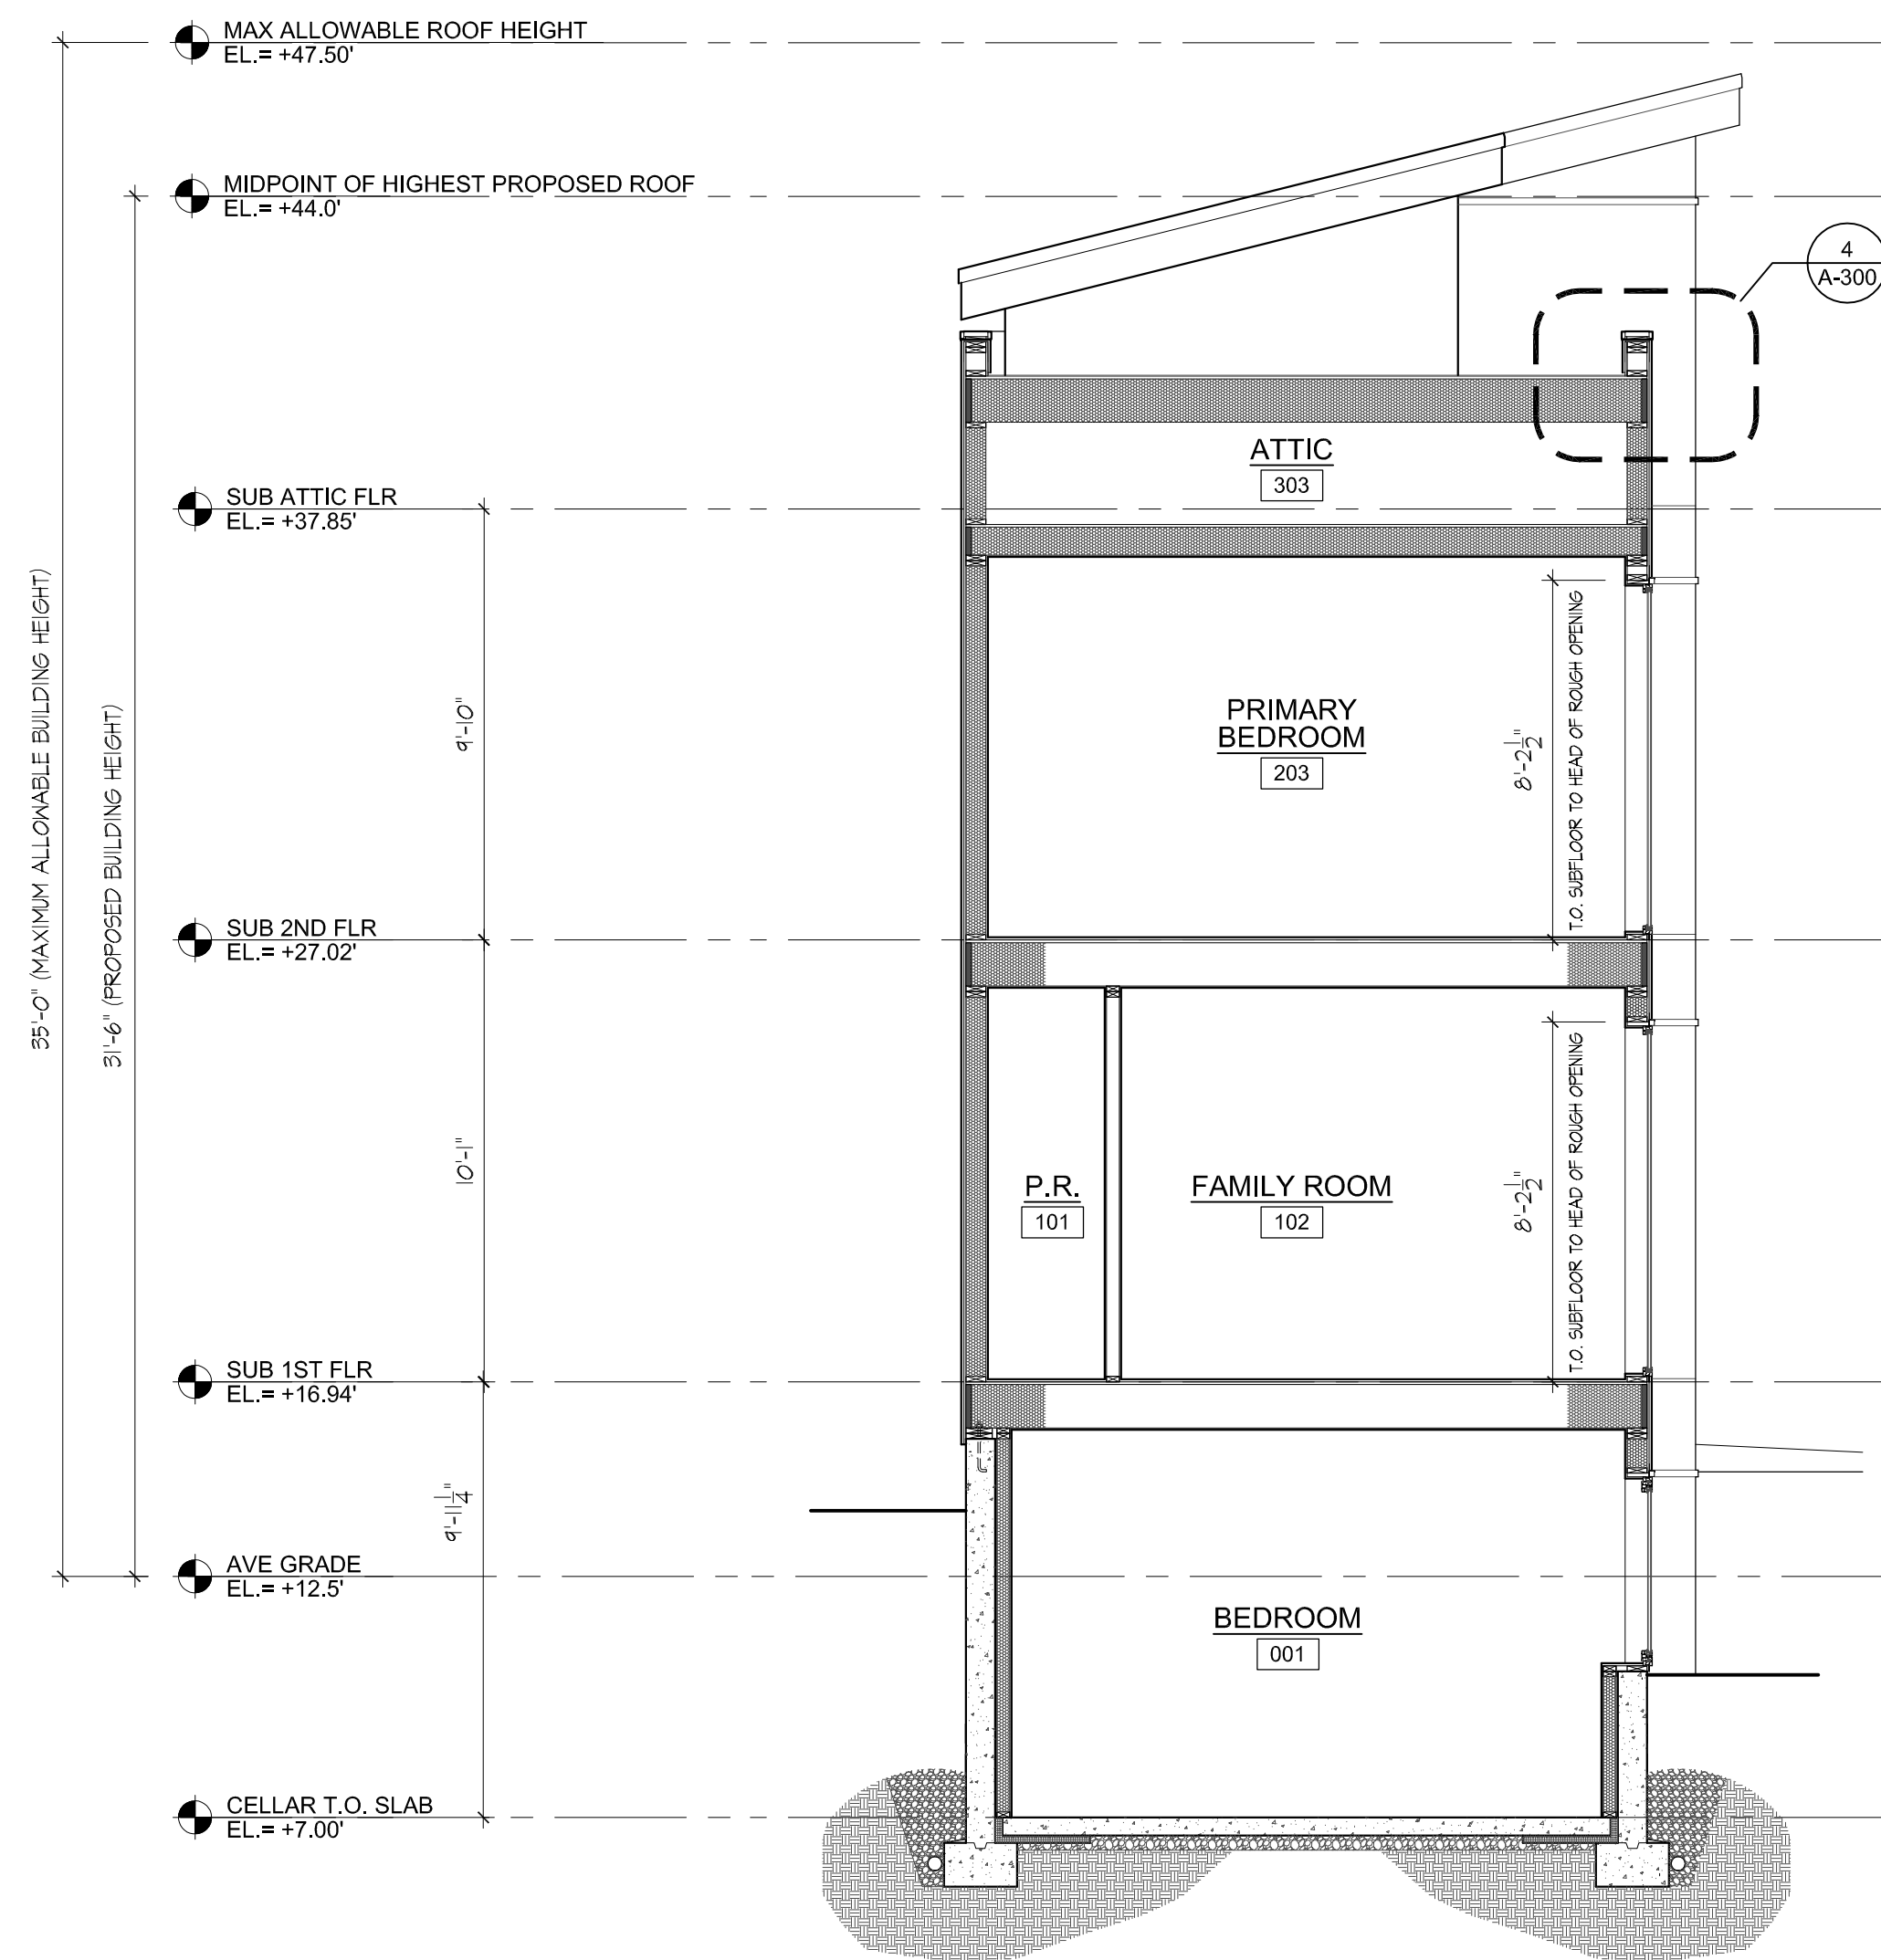

1 BUILDING SECTION SCALE: 1/4"=1'-0"

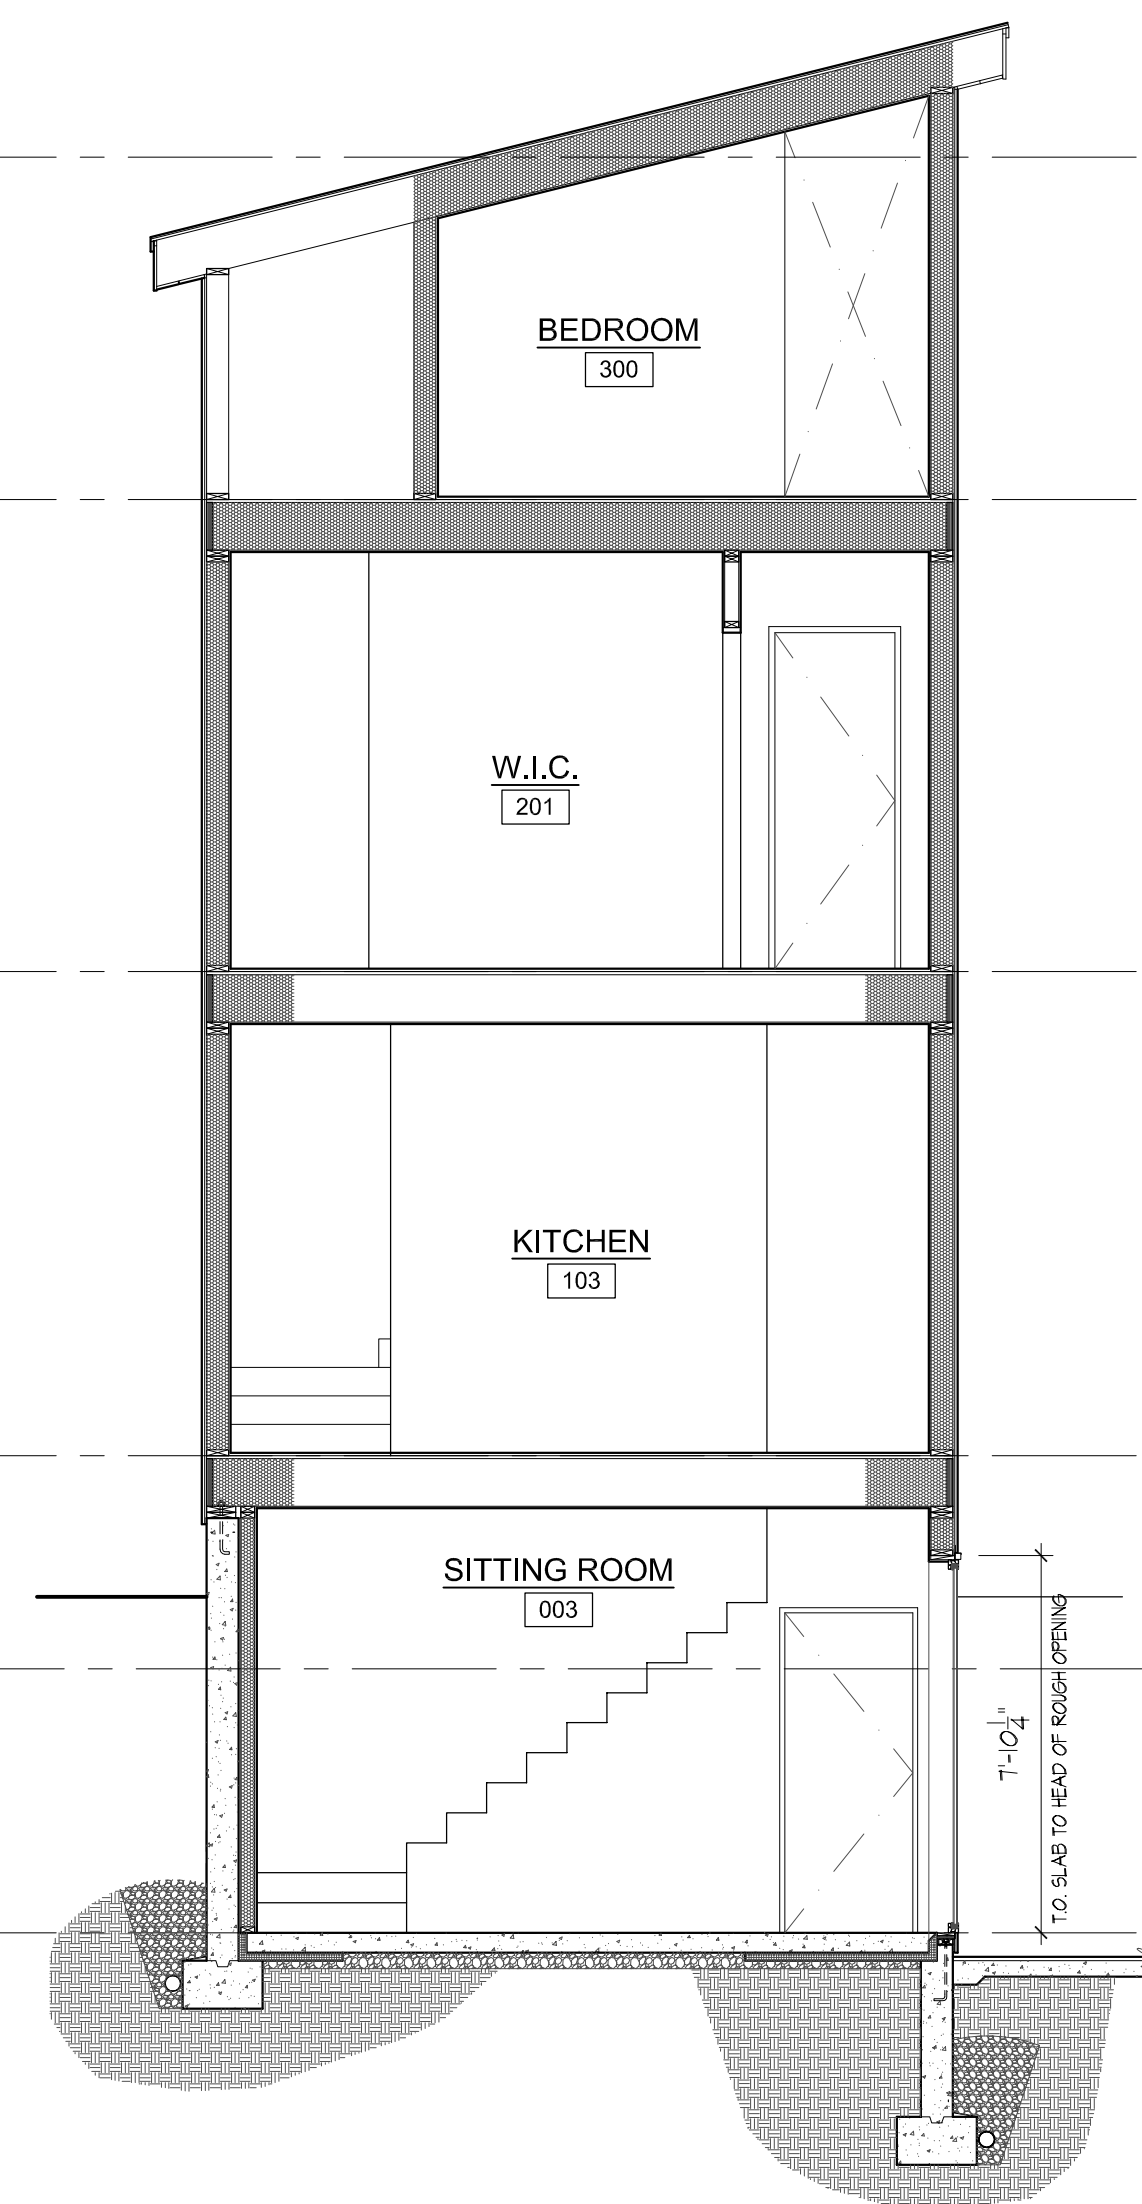

2 BUILDING SECTION SCALE: 1/4"=1'-0"

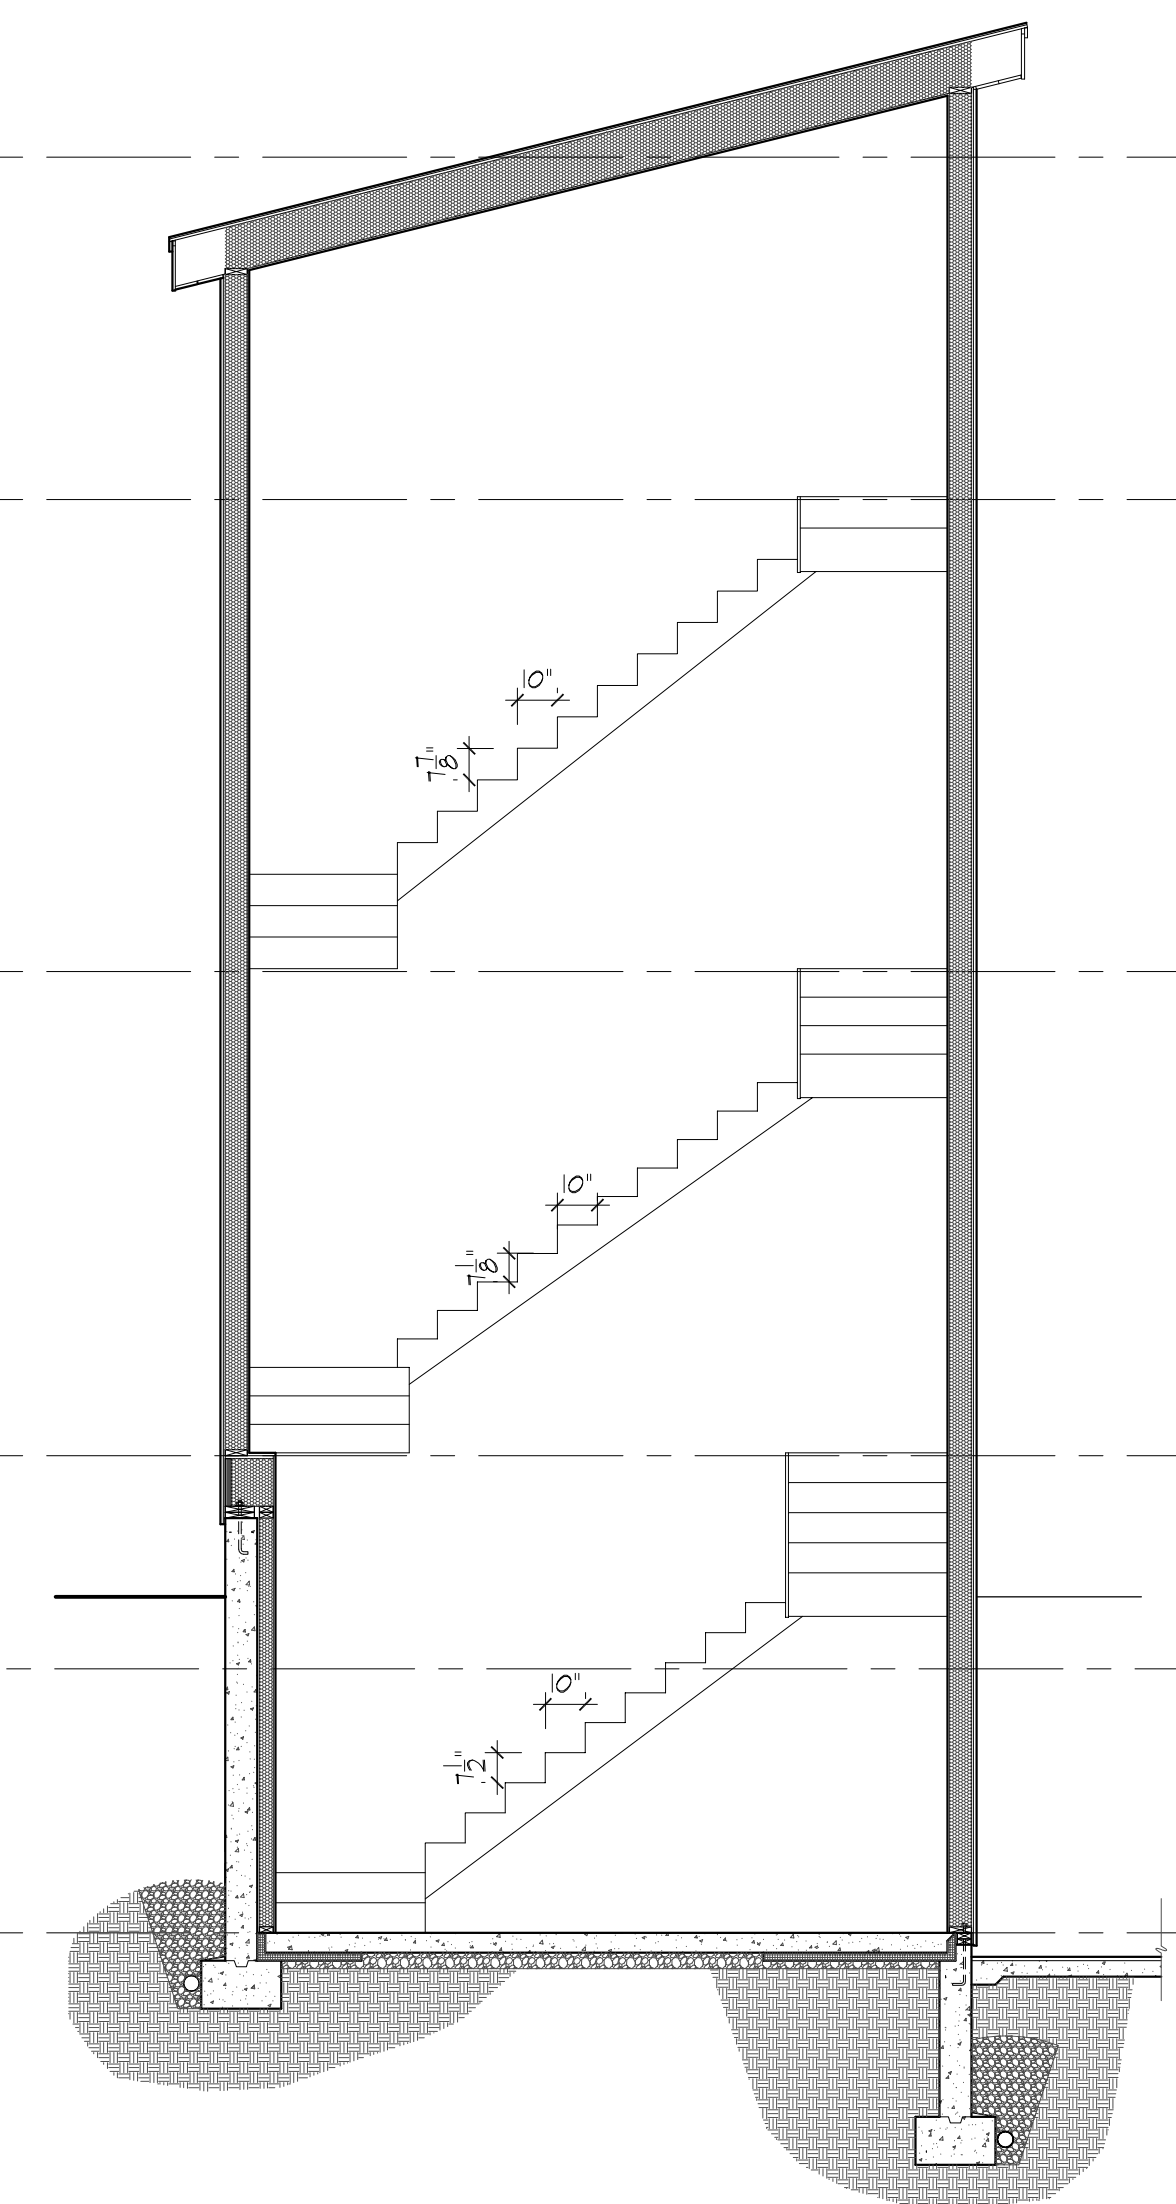

3 BUILDING SECTION - STAIRS SCALE: 1/4"=1'-0"

PLANNING & ZONING

**VITA** DESIGN GROUP  
 1 Wilton Road  
 Westport, CT 06880  
 phone: 203.283.1561  
 lv@vdbgarch.com


PROPOSED RESIDENCE FOR:  
 79 RIVERSIDE AVENUE  
 79 RIVERSIDE AVE  
 WESTPORT, CT. 06880

**BUILDING SECTIONS**  
 Scale: as noted Drawn by: MS  
 Checked by: LV

Dwg.  
**A-300**

No use, reproduction or dissemination may be made of this drawing and the concepts set forth hereon without prior written consent of Vita Design Group

No	Description	Date
1	P&Z SUBMISSION	06.22.2023

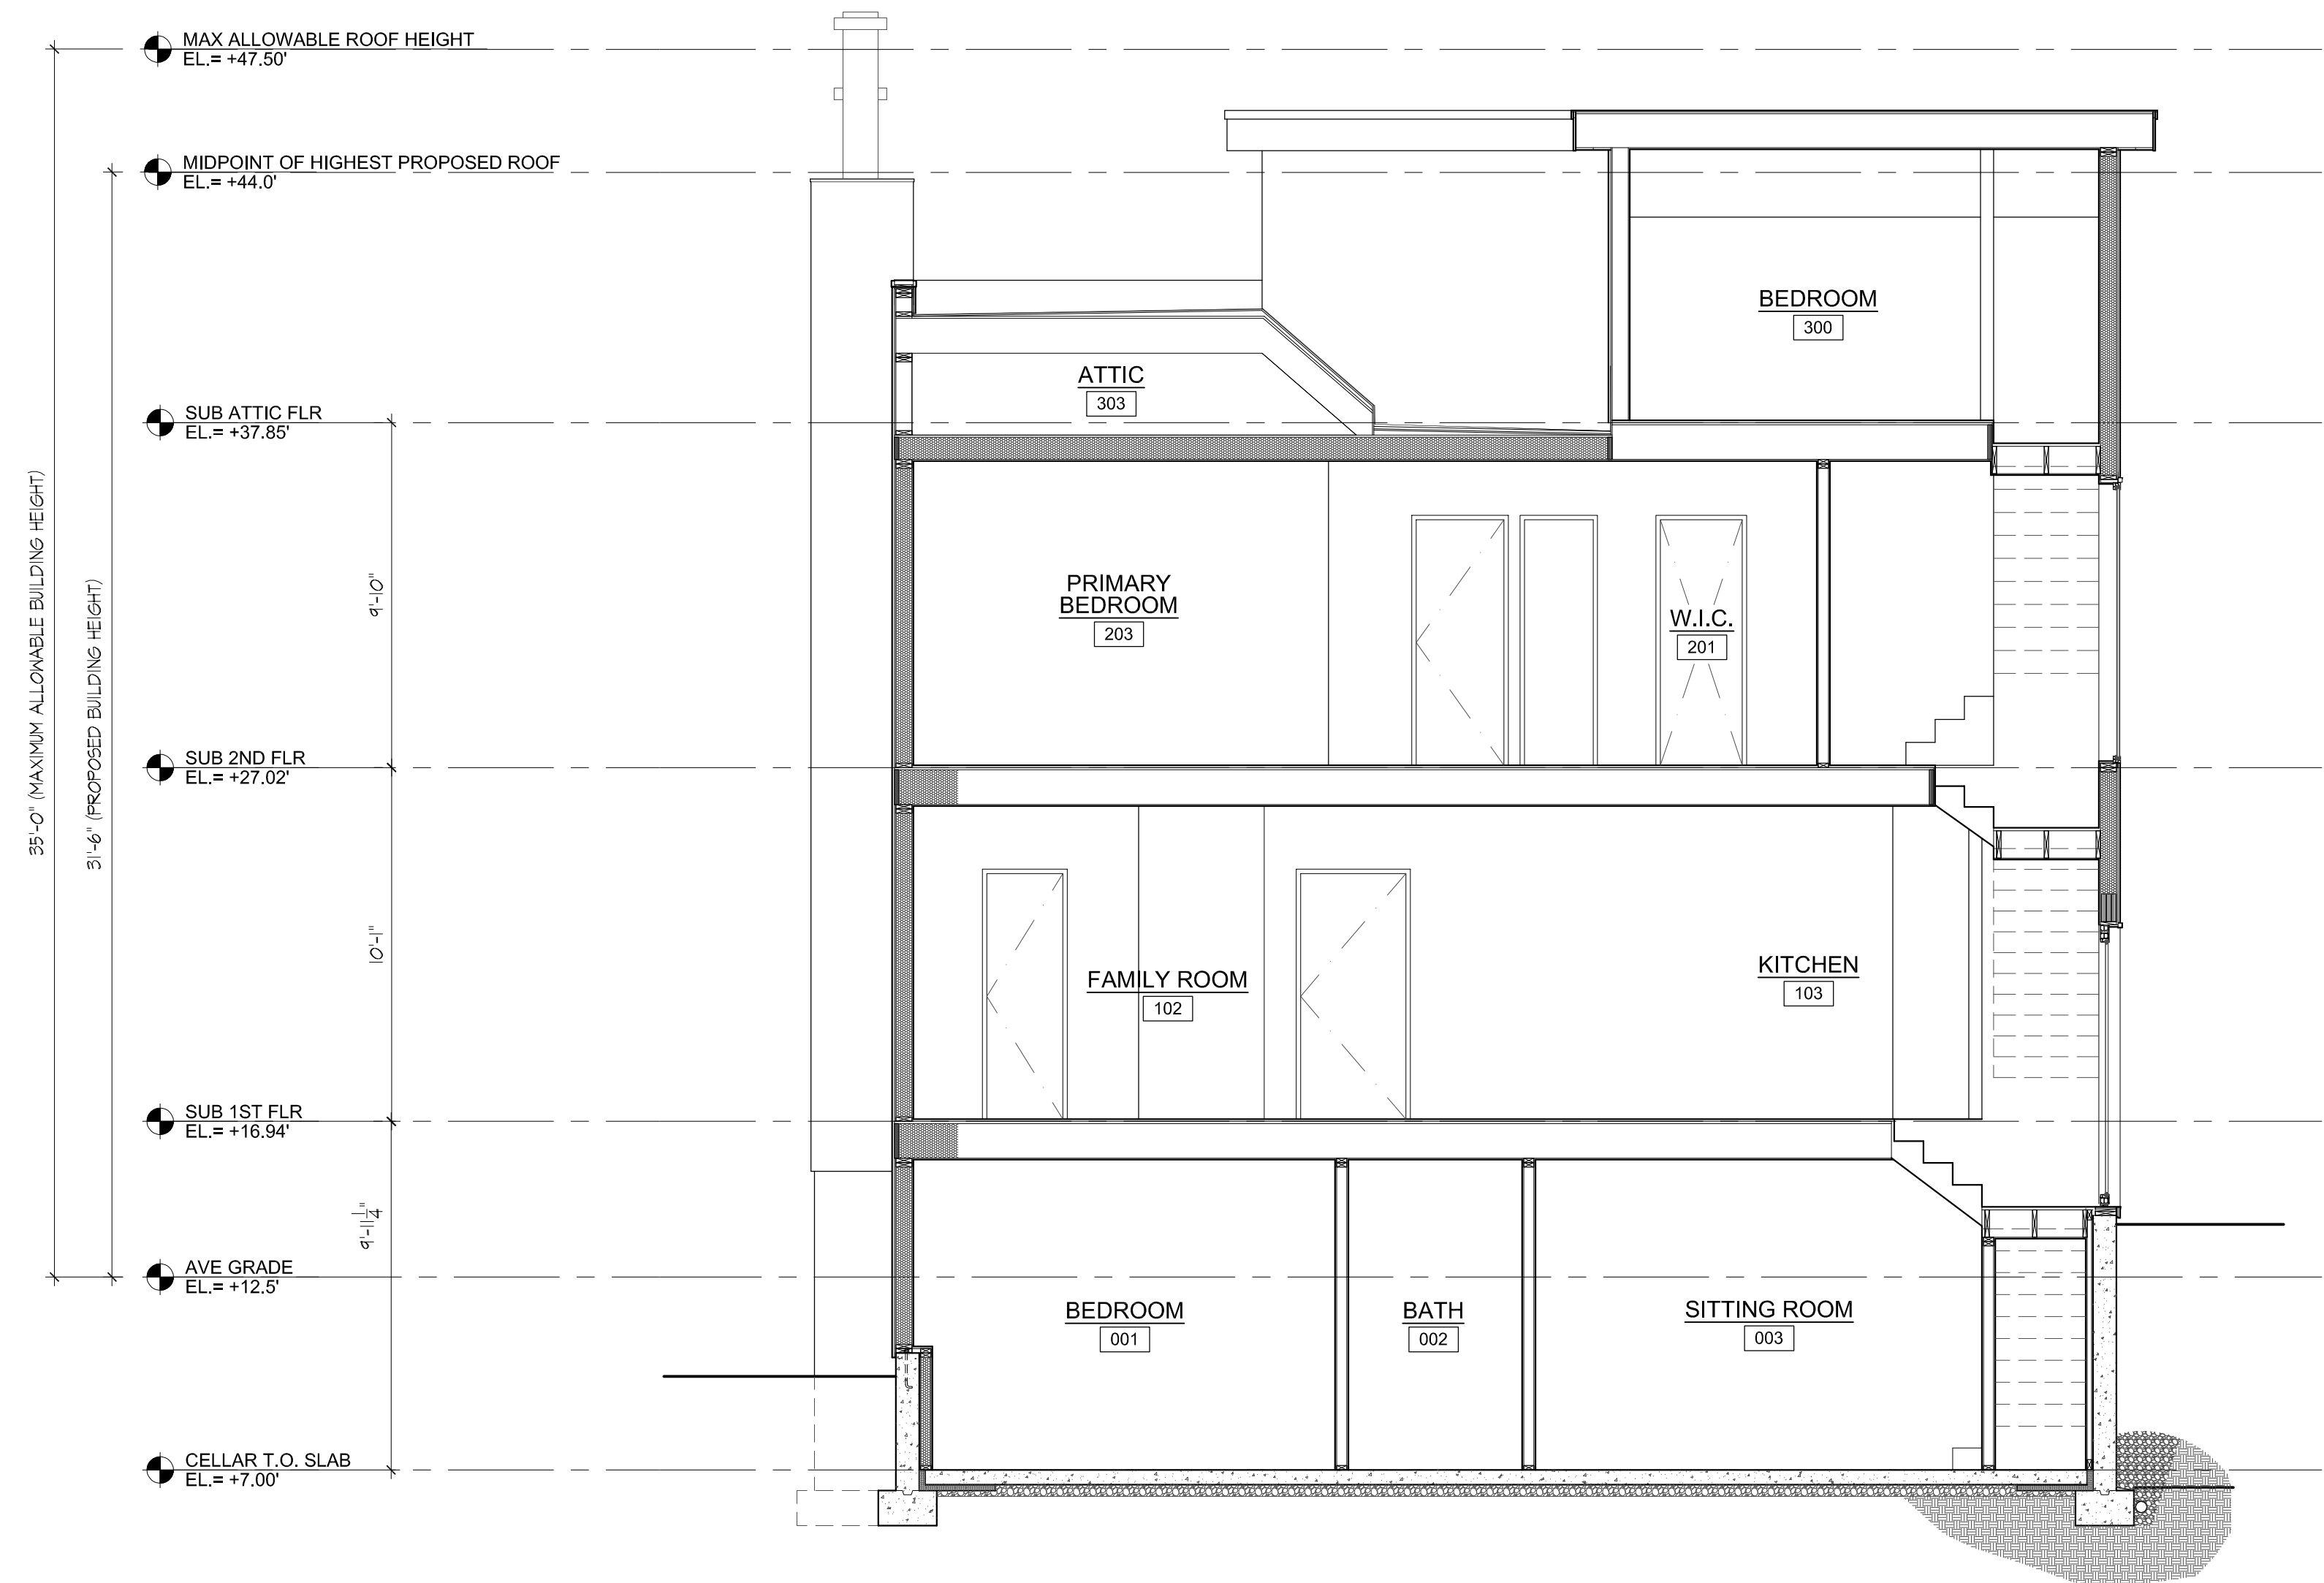

1 BUILDING SECTION

SCALE: 1/4"=1'-0"

PLANNING & ZONING

**VITA** DESIGN GROUP  
 1 Wilton Road  
 Westport, CT 06880  
 phone: 203.283.1561  
 lv@vdbgarch.com

PROPOSED RESIDENCE FOR:  
 79 RIVERSIDE AVENUE  
 79 RIVERSIDE AVE  
 WESTPORT, CT. 06880

BUILDING SECTIONS  
 DOOR & WINDOW  
 INTERIOR TRIM DETAILS  
 Scale: as noted Drawn by: MS  
 Checked by: LV

Dwg.  
**A-301**