
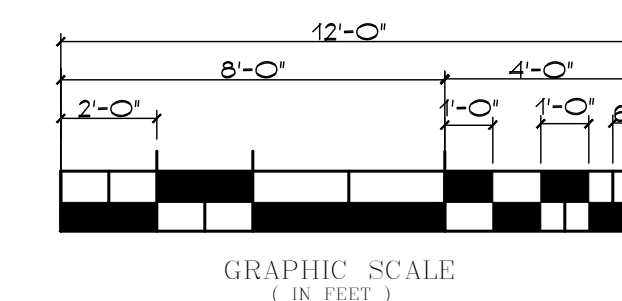



FLOOR PLAN AT EXISTING COTTAGE
SCALE: 1/4"=1'-0"

EXISTING
COTTAGE


REVIEW SET
DO NOT SCALE DRAWINGS. ALL DIMENSIONS
ARE TO BE ASSUMED UNTIL VERIFIED IN FIELD

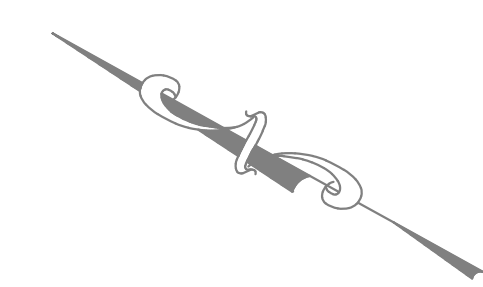


PROPOSED ADDITION LASRY RESIDENCE BEACHSIDE AVE WESTPORT, CT	DATE 08-09-24
EXISTING COTTAGE PLAN	SCALE AS NOTED
J.P. FRANZEN ASSOCIATES ARCHITECTS, P.C.	DRAWN BY DJF
TIDE MILL BUILDING 25 HARBOR ROAD SOUTHPORT, CT 06490 (203) 239-0029	JOB NO
	DRAWING NO EX1.0

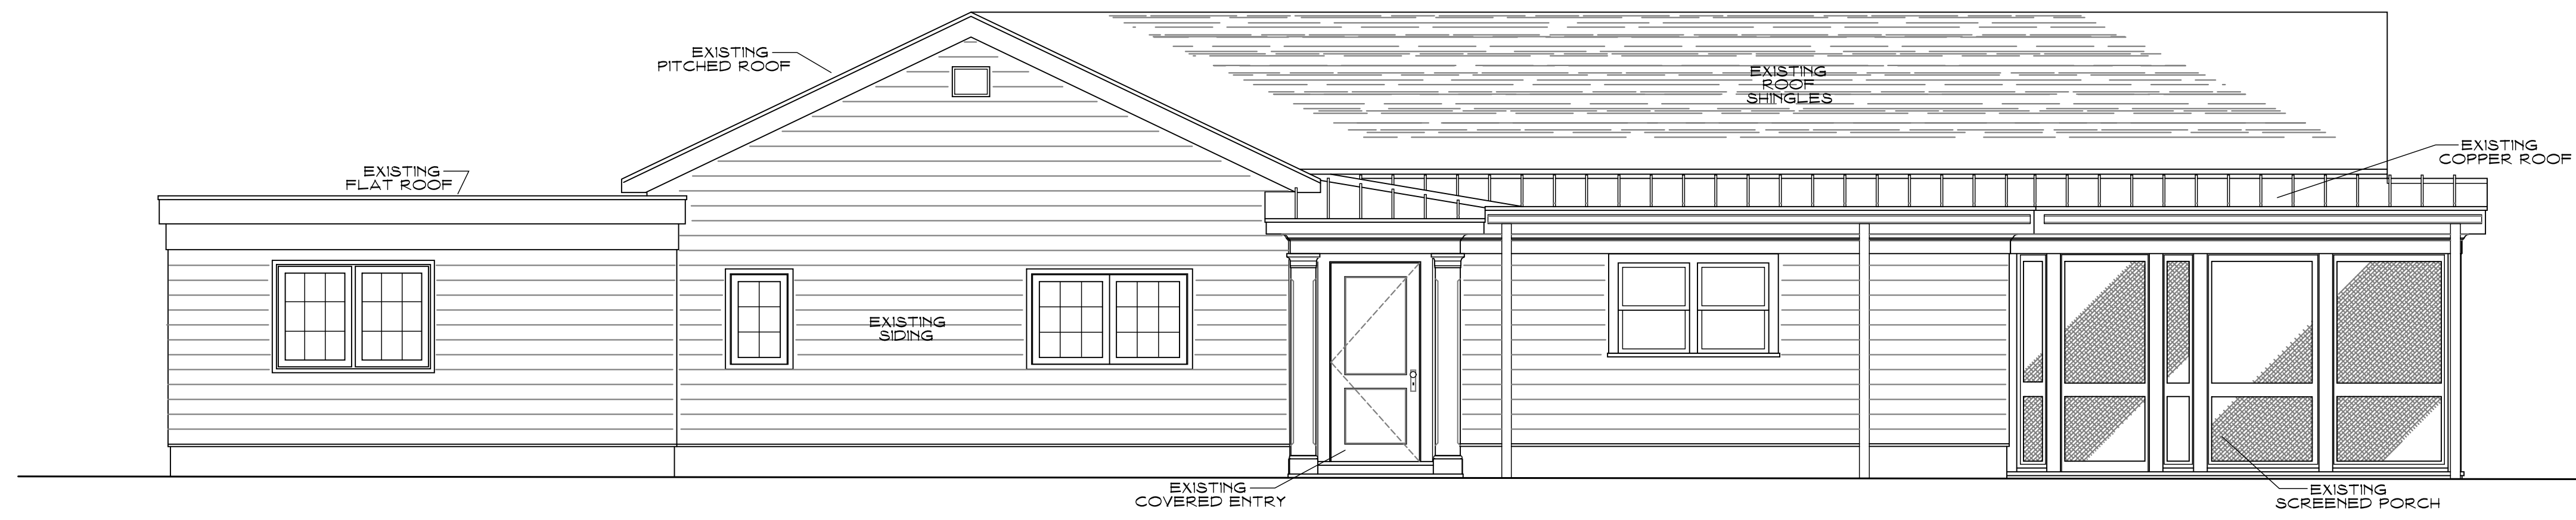

EXISTING WEST ELEVATION @ COTTAGE
SCALE: 1/4"=1'-0"

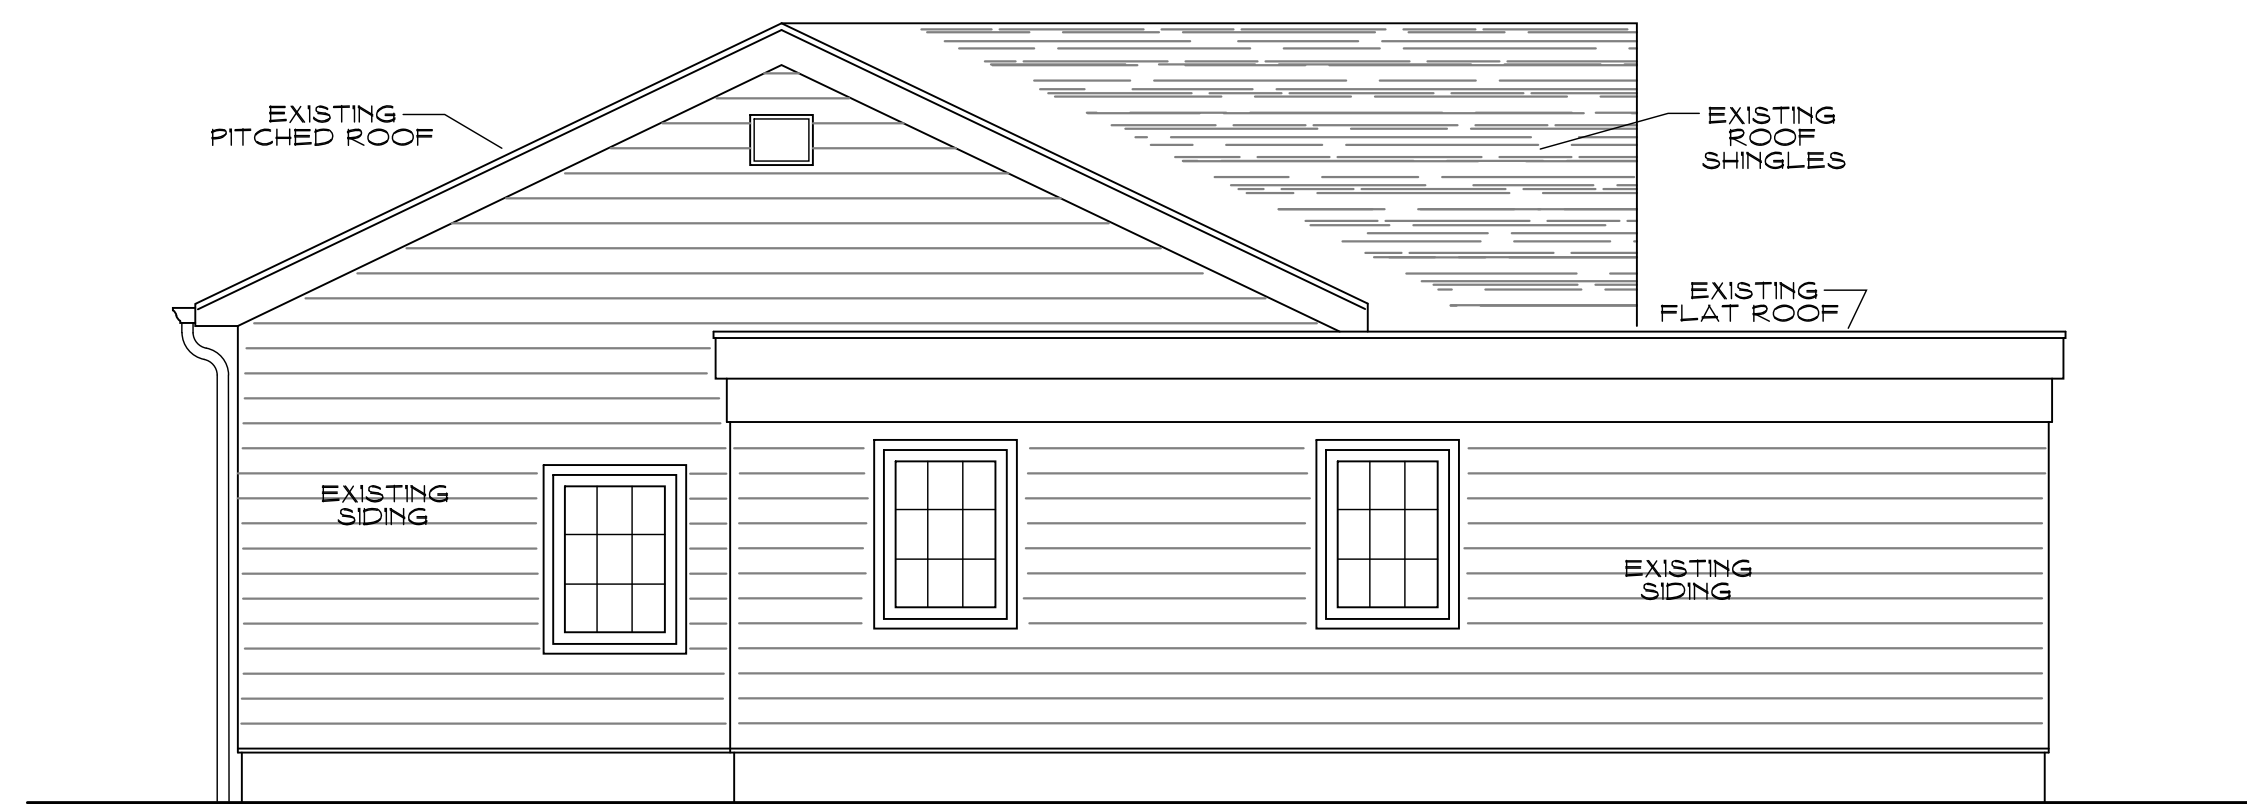

EXISTING NORTH ELEVATION @ COTTAGE
SCALE: 1/4"=1'-0"

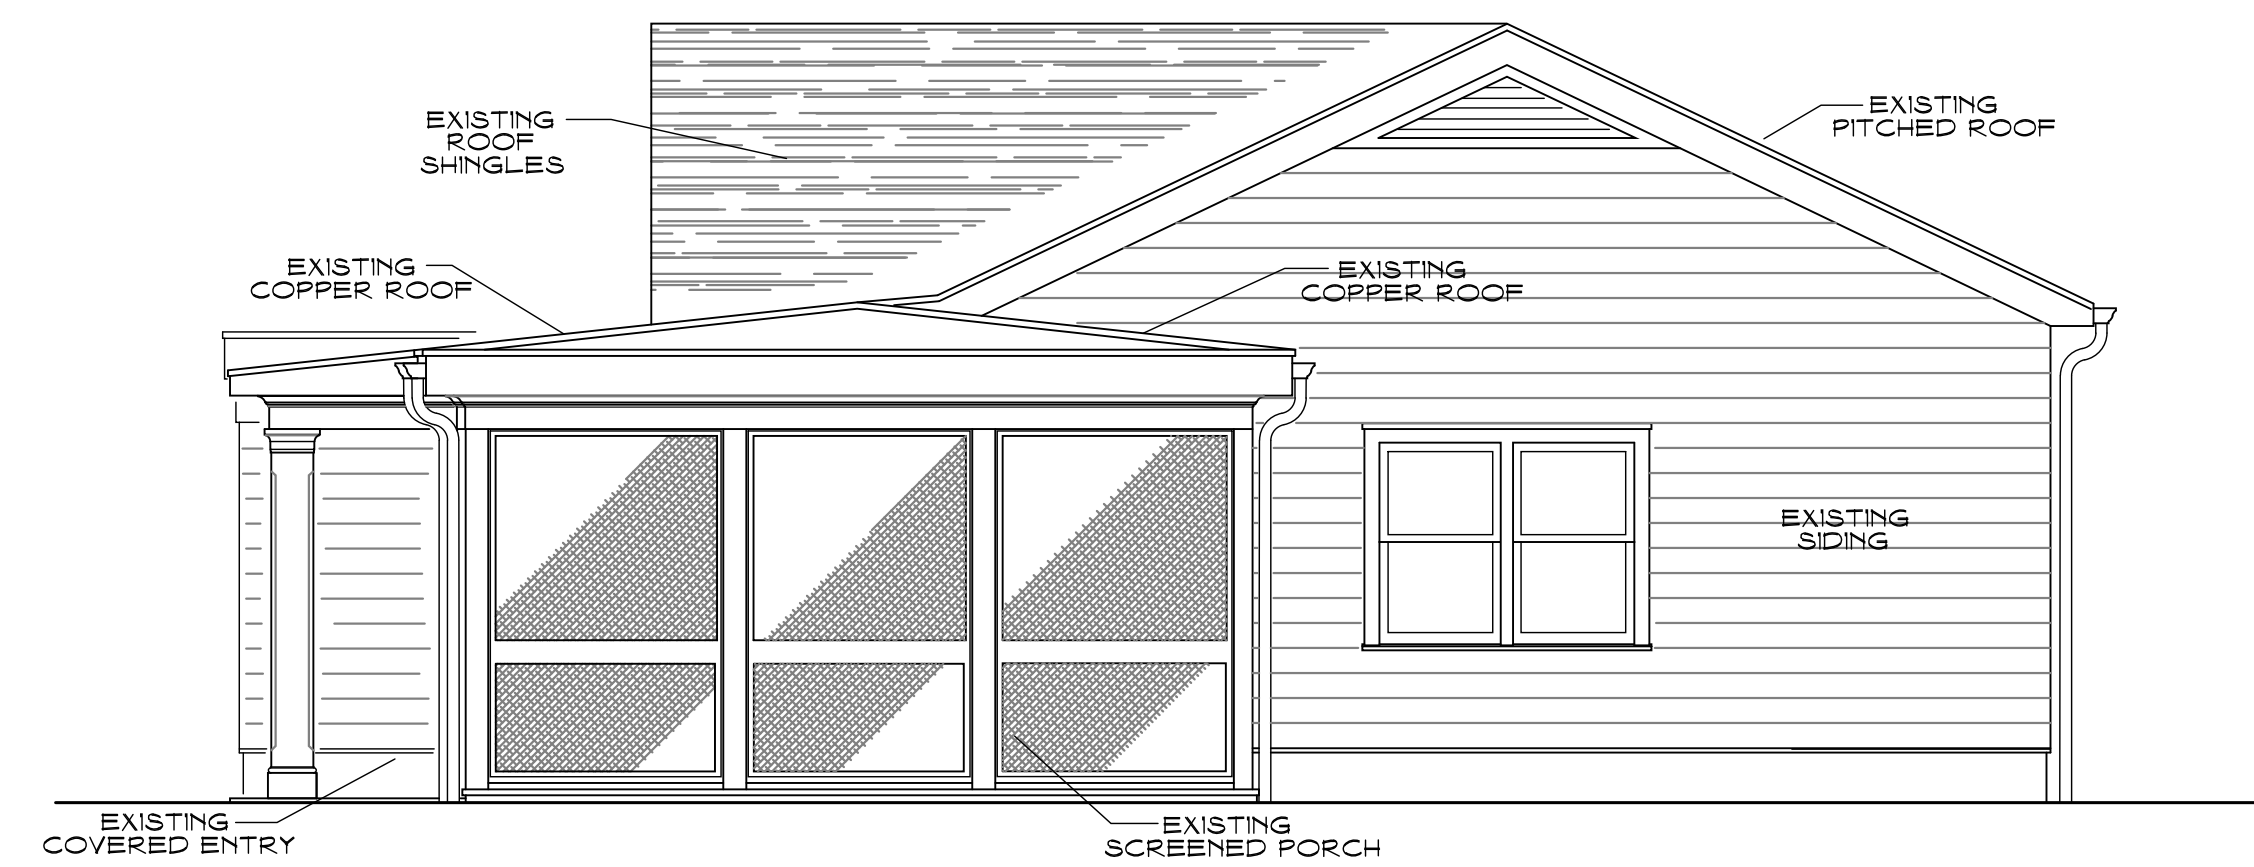

EXISTING SOUTH ELEVATION @ COTTAGE
SCALE: 1/4"=1'-0"




EXISTING EAST ELEVATION @ COTTAGE
SCALE: 1/4"=1'-0"


EXISTING
COTTAGE

REVIEW SET
DO NOT SCALE DRAWINGS. ALL DIMENSIONS
ARE TO BE ASSUMED UNTIL VERIFIED IN FIELD

PROPOSED ADDITION	DATE
LASRY RESIDENCE BEACHSIDE AVE WESTPORT, CT	08-09-24
EXISTING COTTAGE ELEVATIONS	SCALE AS NOTED
J.P. FRANZEN ASSOCIATES ARCHITECTS, P.C.	DRAWN BY DJF
TIDE MILL BUILDING 95 HARBOR ROAD SOUTHPORT, CT 06490 (203) 239-0029	JOB NO
	DRAWING NO
	EX2.0

EXISTING
COTTAGE

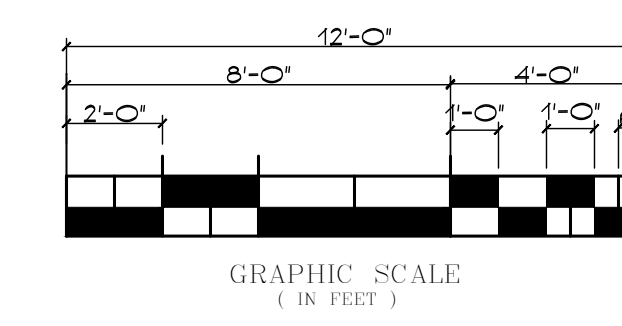


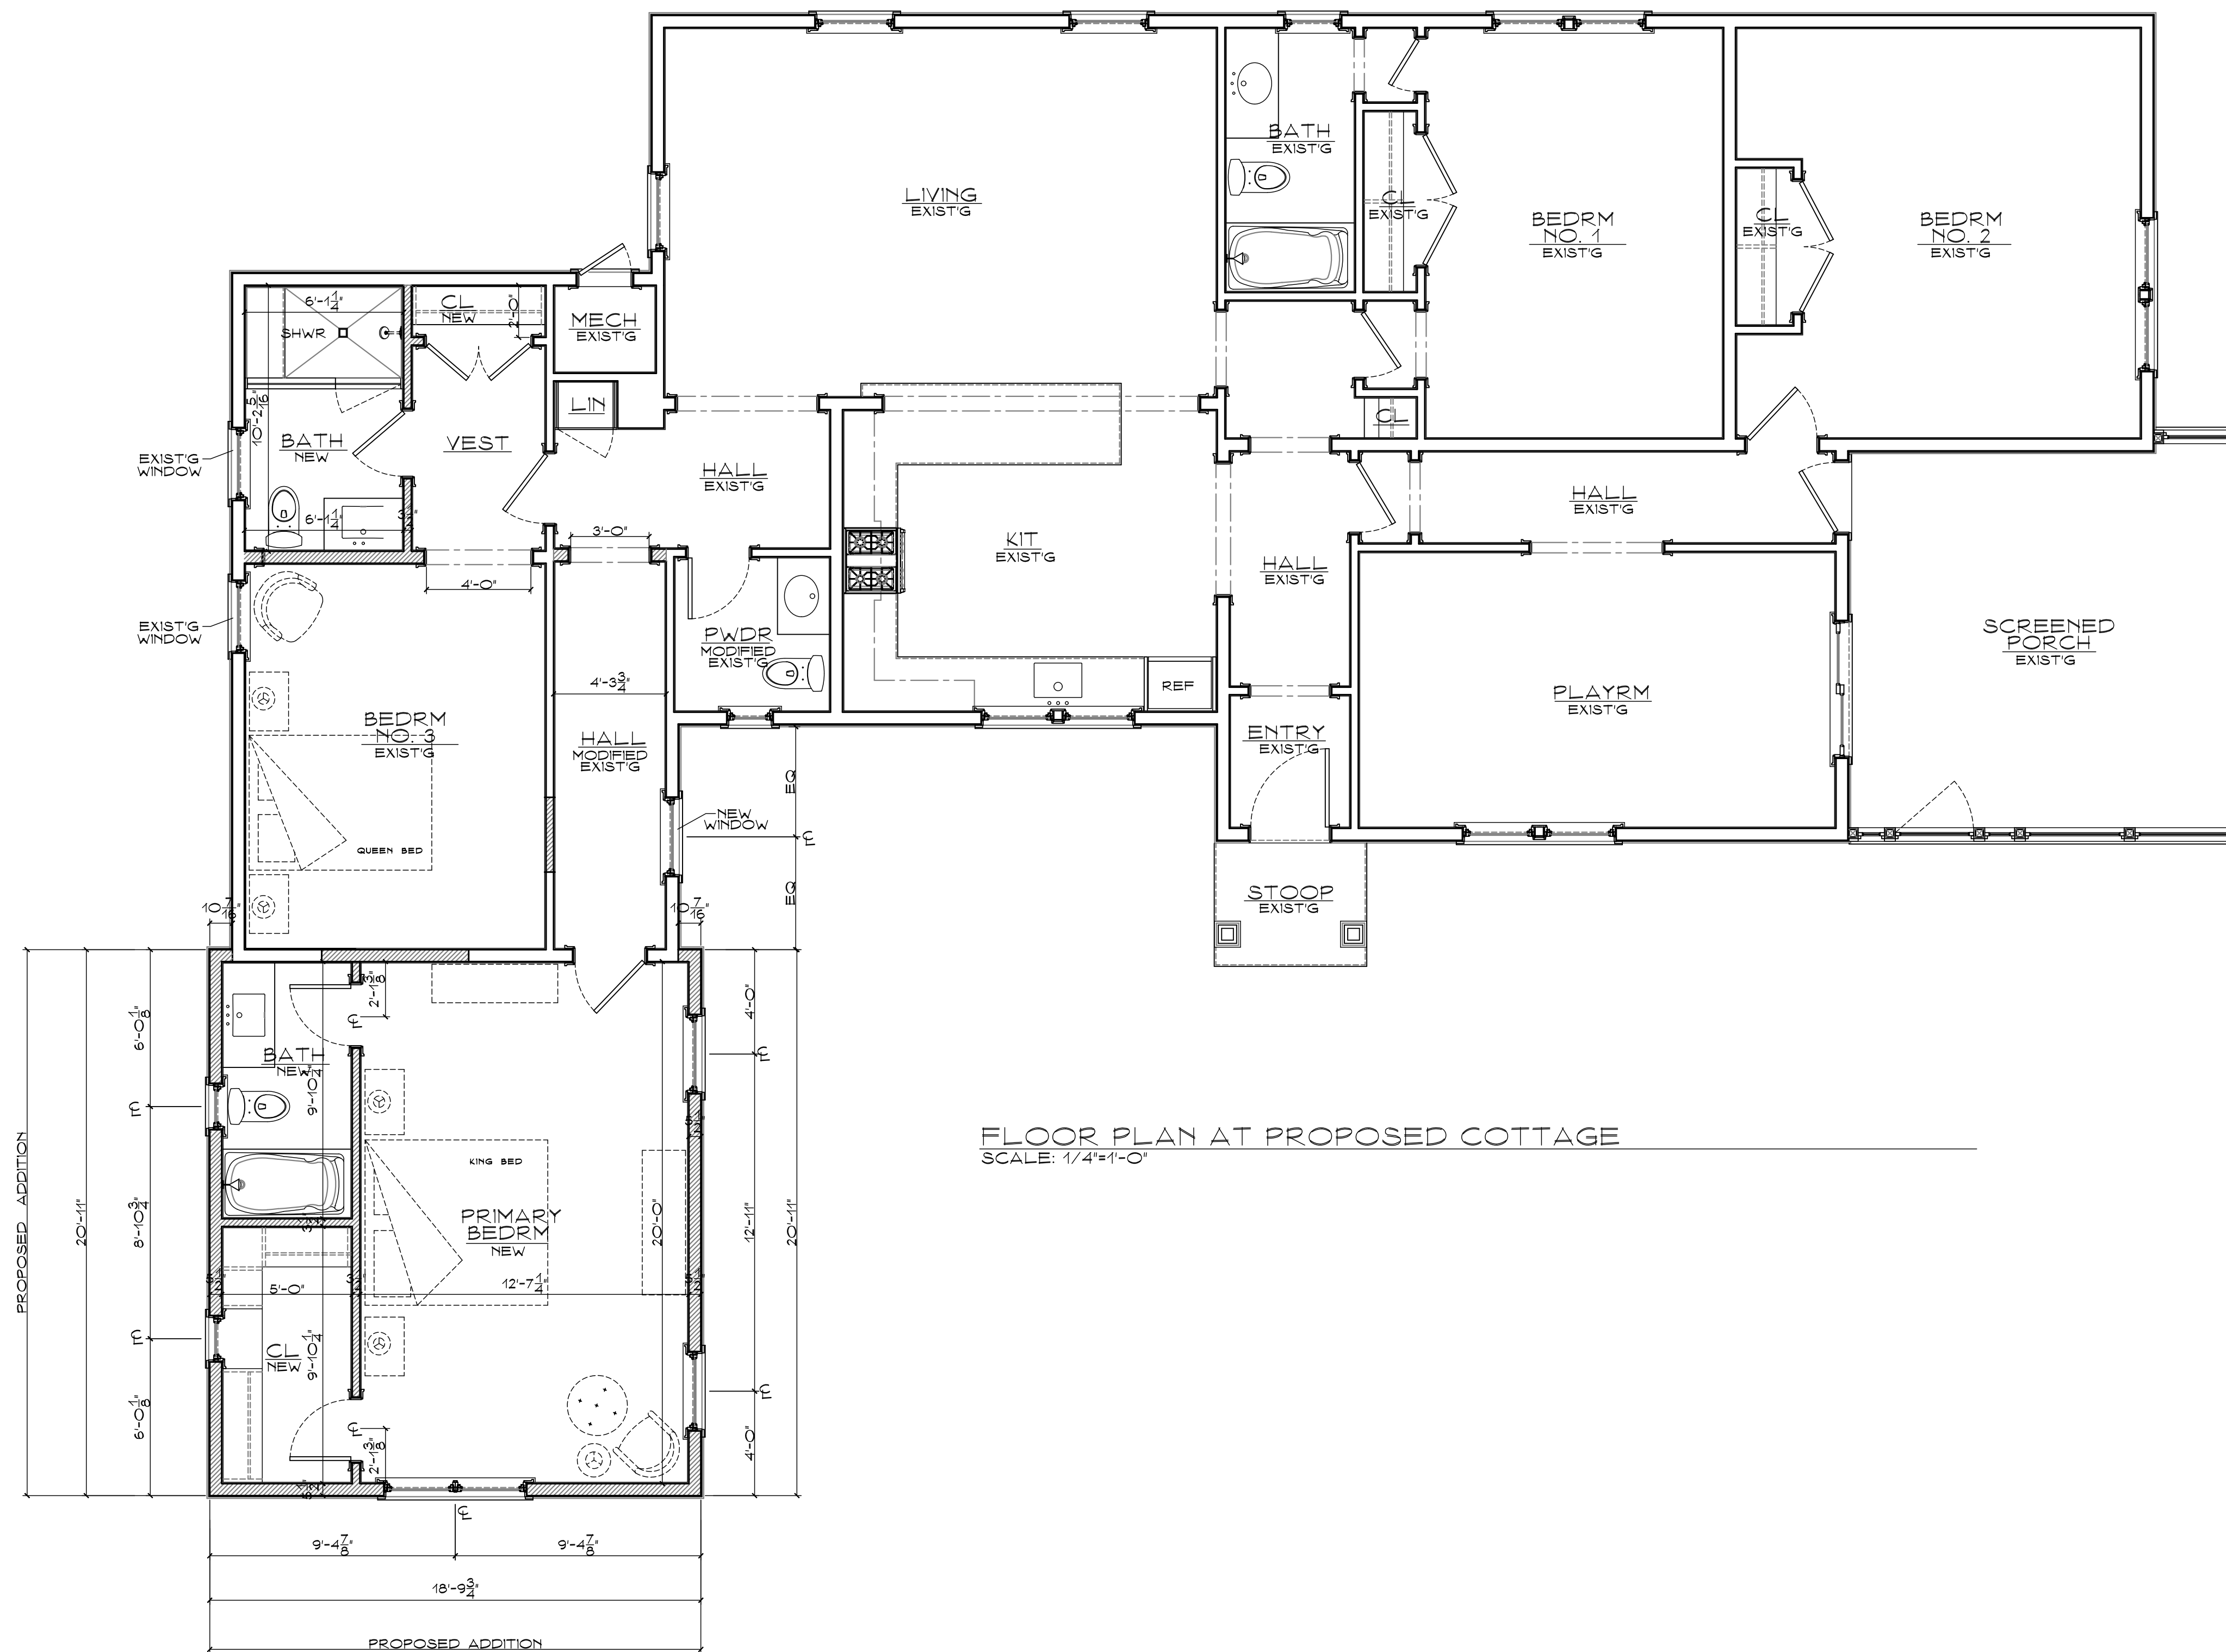


FLOOR PLAN AT PROPOSED COTTAGE
SCALE: 1/4"=1'-0"


CONSTRUCTION LEGEND	
	EXISTING WALLS TO REMAIN
	NEW PROPOSED WALLS

PROPOSED
ADDITION


REVIEW SET
DO NOT SCALE DRAWINGS. ALL DIMENSIONS
ARE TO BE ASSUMED UNTIL VERIFIED IN FIELD

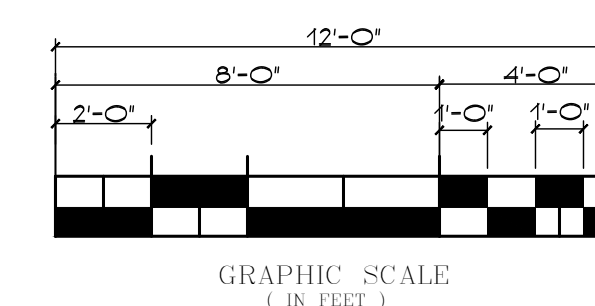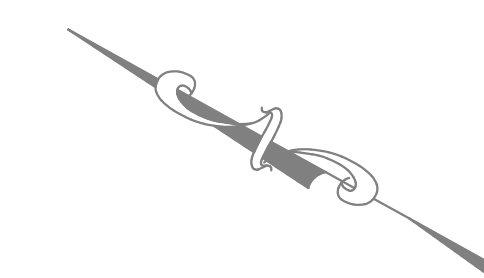

PROPOSED ADDITION LASRY RESIDENCE BEACHSIDE AVE WESTPORT, CT	DATE 08-09-24
PROPOSED COTTAGE PLAN	SCALE AS NOTED
J.P. FRANZEN ASSOCIATES ARCHITECTS, P.C. TIDE MILL BUILDING 95 HARBOR ROAD SOUTHPORT, CT 06490 (203) 239-0029	DRAWN BY DJF
	JOB NO
	DRAWING NO A1.0

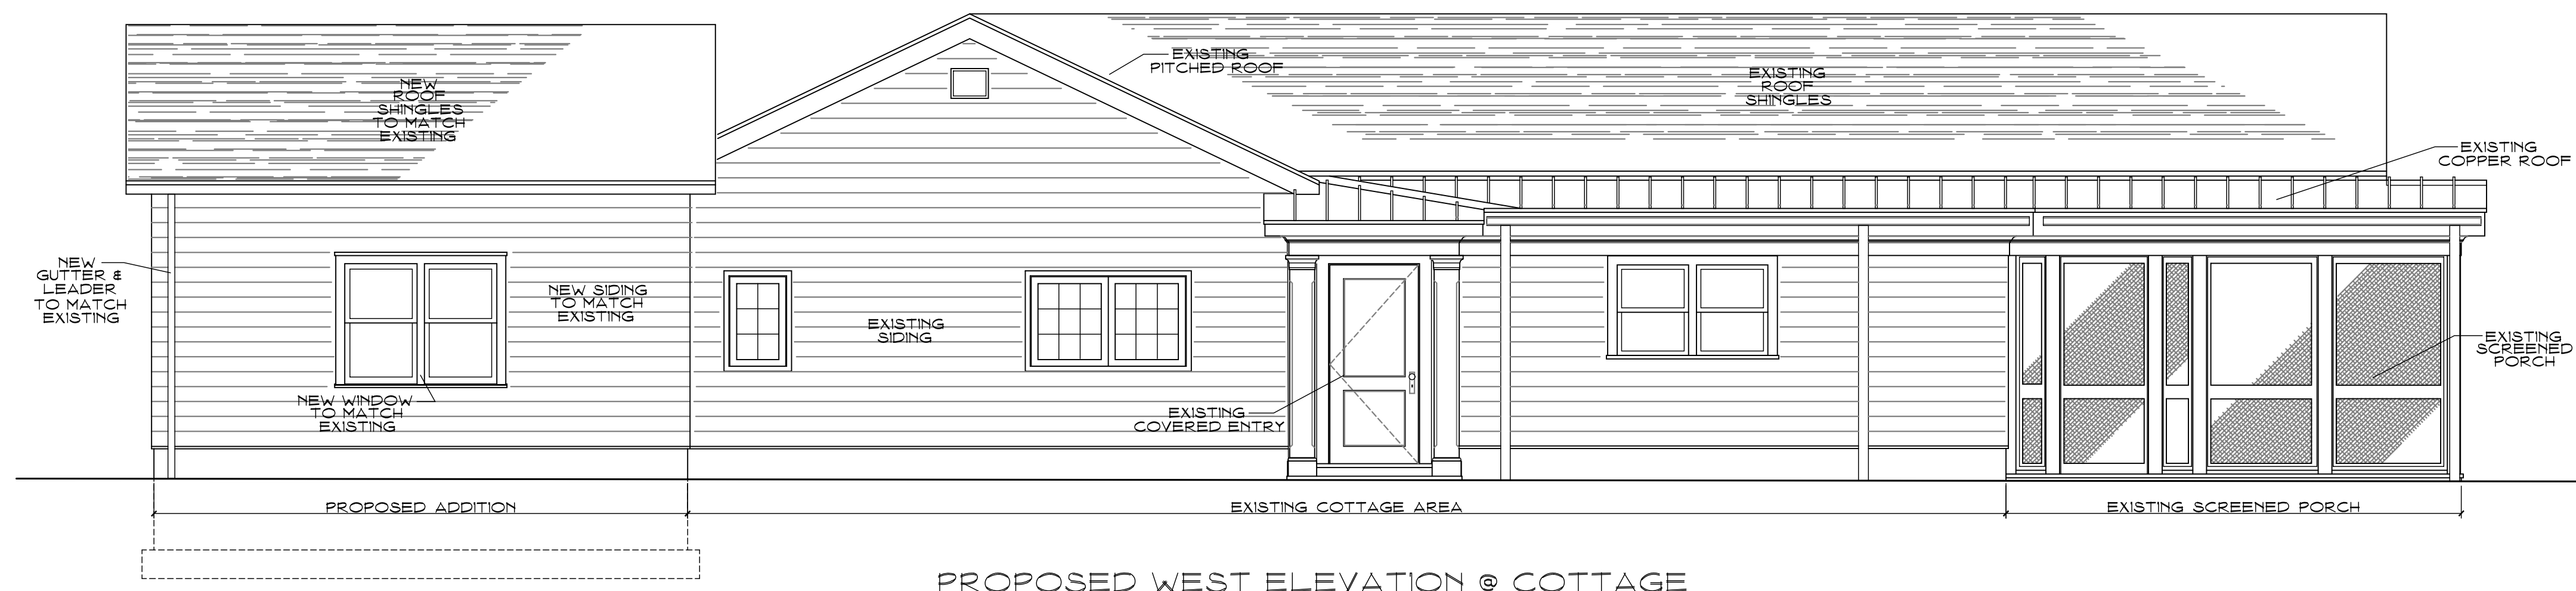


PROPOSED WEST ELEVATION @ COTTAGE
SCALE: 1/4"=1'-0"

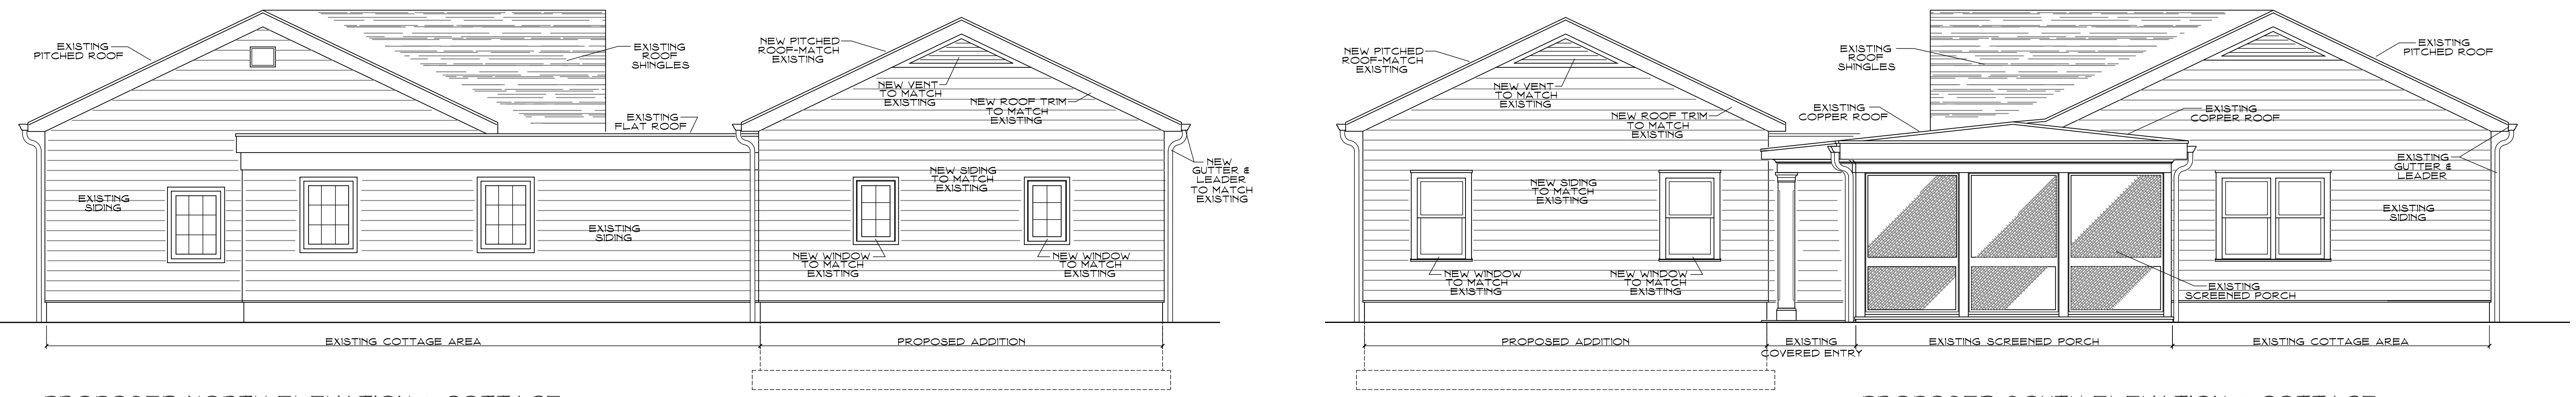

PROPOSED NORTH ELEVATION @ COTTAGE
SCALE: 1/4"=1'-0"

PROPOSED SOUTH ELEVATION @ COTTAGE
SCALE: 1/4"=1'-0"

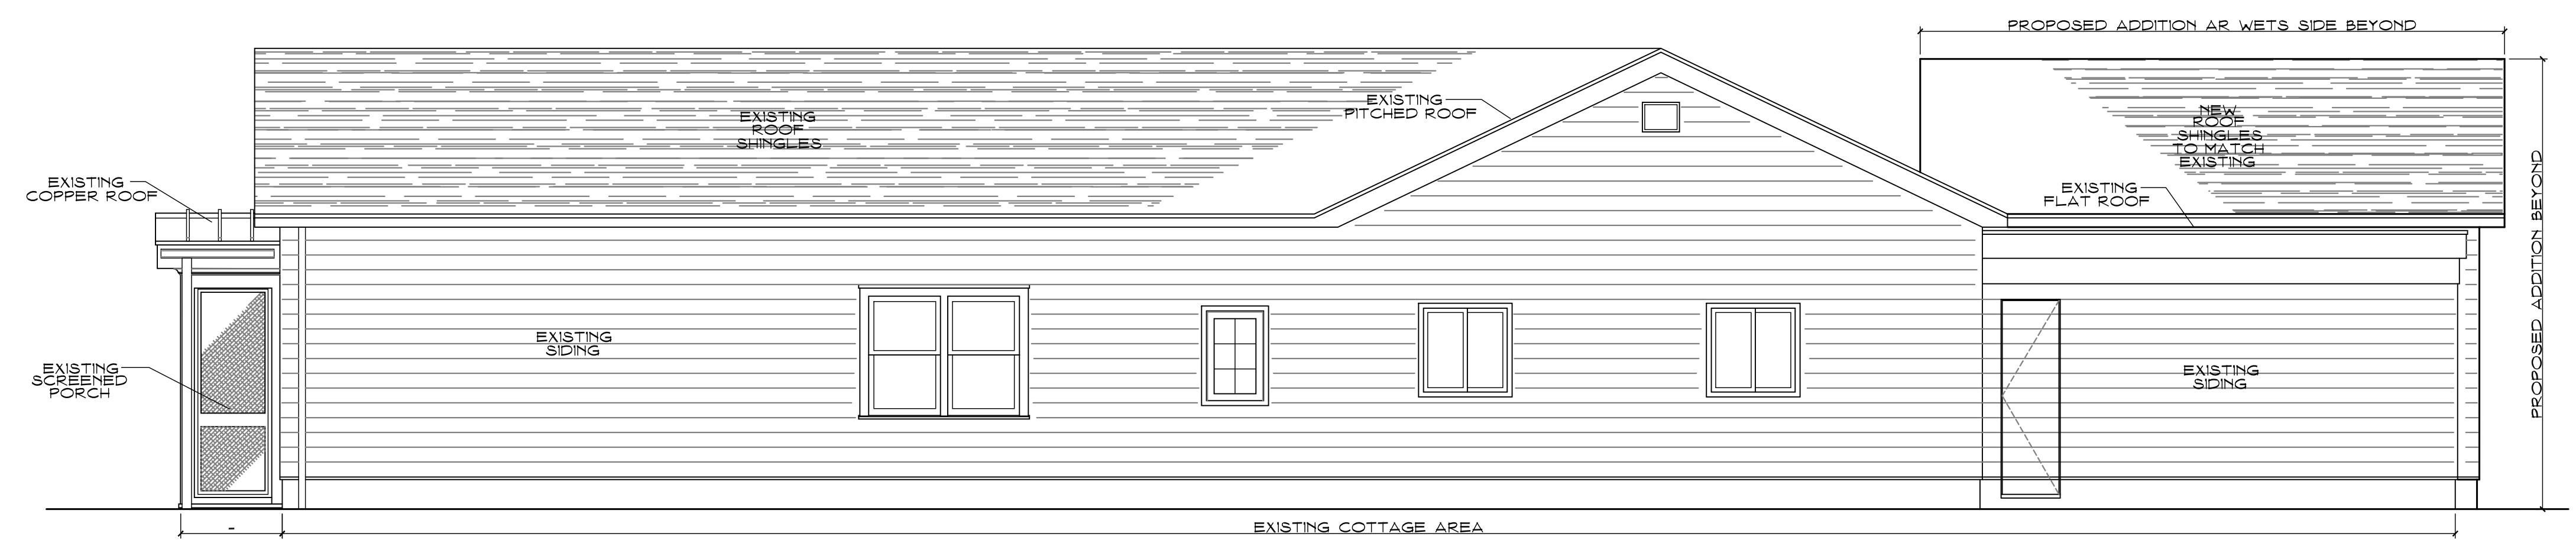

PROPOSED EAST ELEVATION @ COTTAGE
SCALE: 1/4"=1'-0"

PROPOSED ADDITION

REVIEW SET
DO NOT SCALE DRAWINGS. ALL DIMENSIONS ARE TO BE ASSUMED UNTIL VERIFIED IN FIELD

PROPOSED ADDITION LASRY RESIDENCE BEACHSIDE AVE WESTPORT, CT	DATE 08-09-24
PROPOSED COTTAGE ELEVATIONS	SCALE AS NOTED
J.P. FRANZEN ASSOCIATES ARCHITECTS, P.C.	DRAWN BY DJF
TIDE MILL BUILDING 95 HARBOR ROAD SOUTHPORT, CT 06490 (203) 239-0029	JOB NO
	DRAWING NO A2.0

