



3A Demolition - Second Floor Plan
1/8" = 1'-0"

3 Second Floor Plan
1/4" = 1'-0"

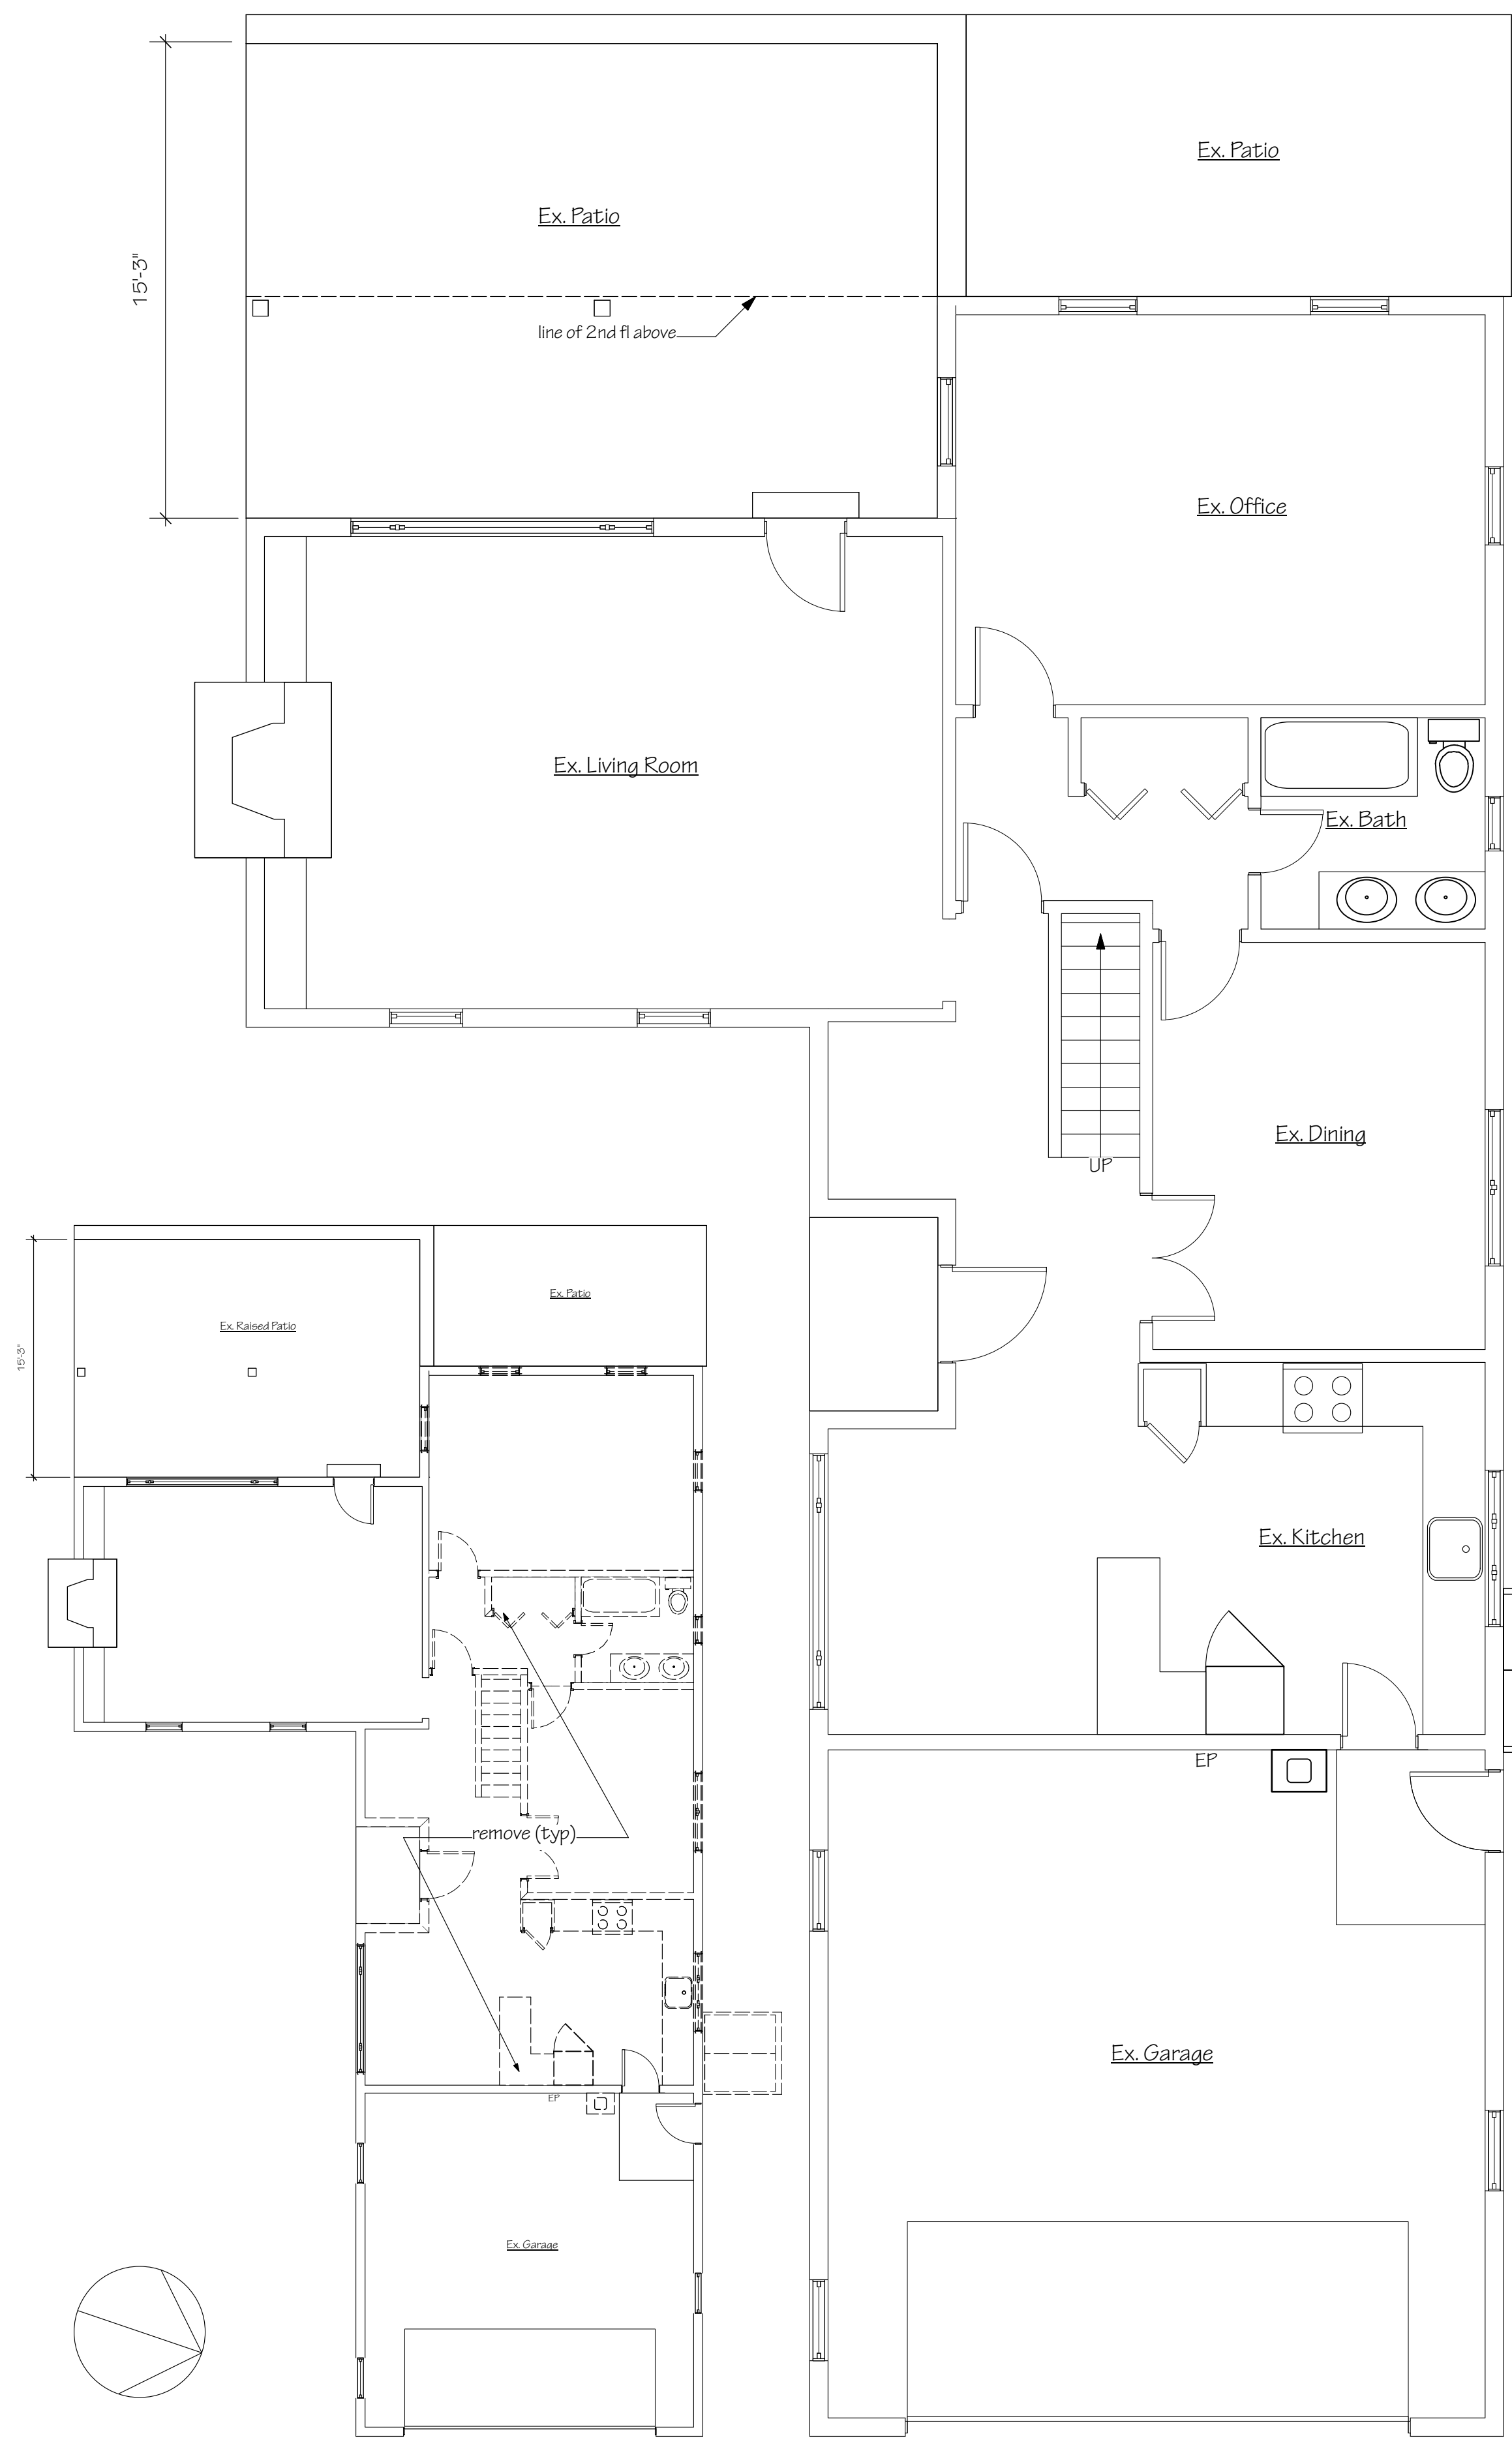

2A Demolition - First Floor Plan
1/8" = 1'-0"

2 First Floor Plan
1/4" = 1'-0"

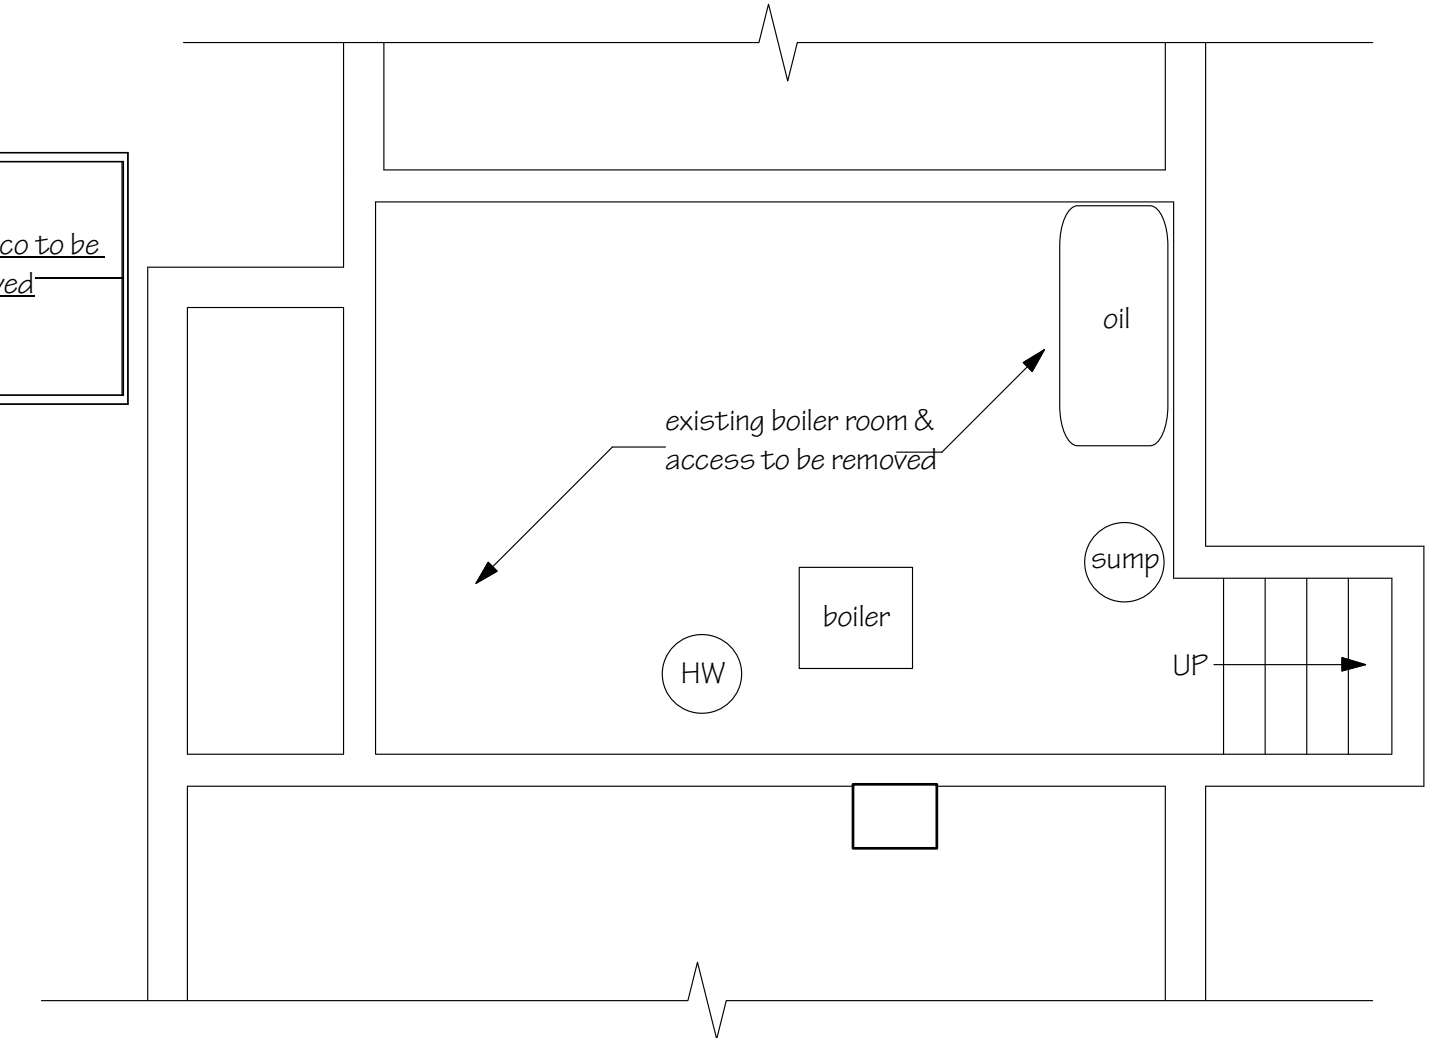


1 Basement Floor Plan
1/4" = 1'-0"

Existing Floor Plans

Second Floor Addition & Alteration

TUCKER CHASE ARCHITECT
CT Lic 4354, NY Lic 021278-1
88 Academy Hill Terrace
Stratford, CT 06615
203 385 2704


Jim and Linda Hussey
33 Woods Grove Rd,
Westport, CT
Scale: noted
August 12, 2024 (For Zoning
Variance Application)

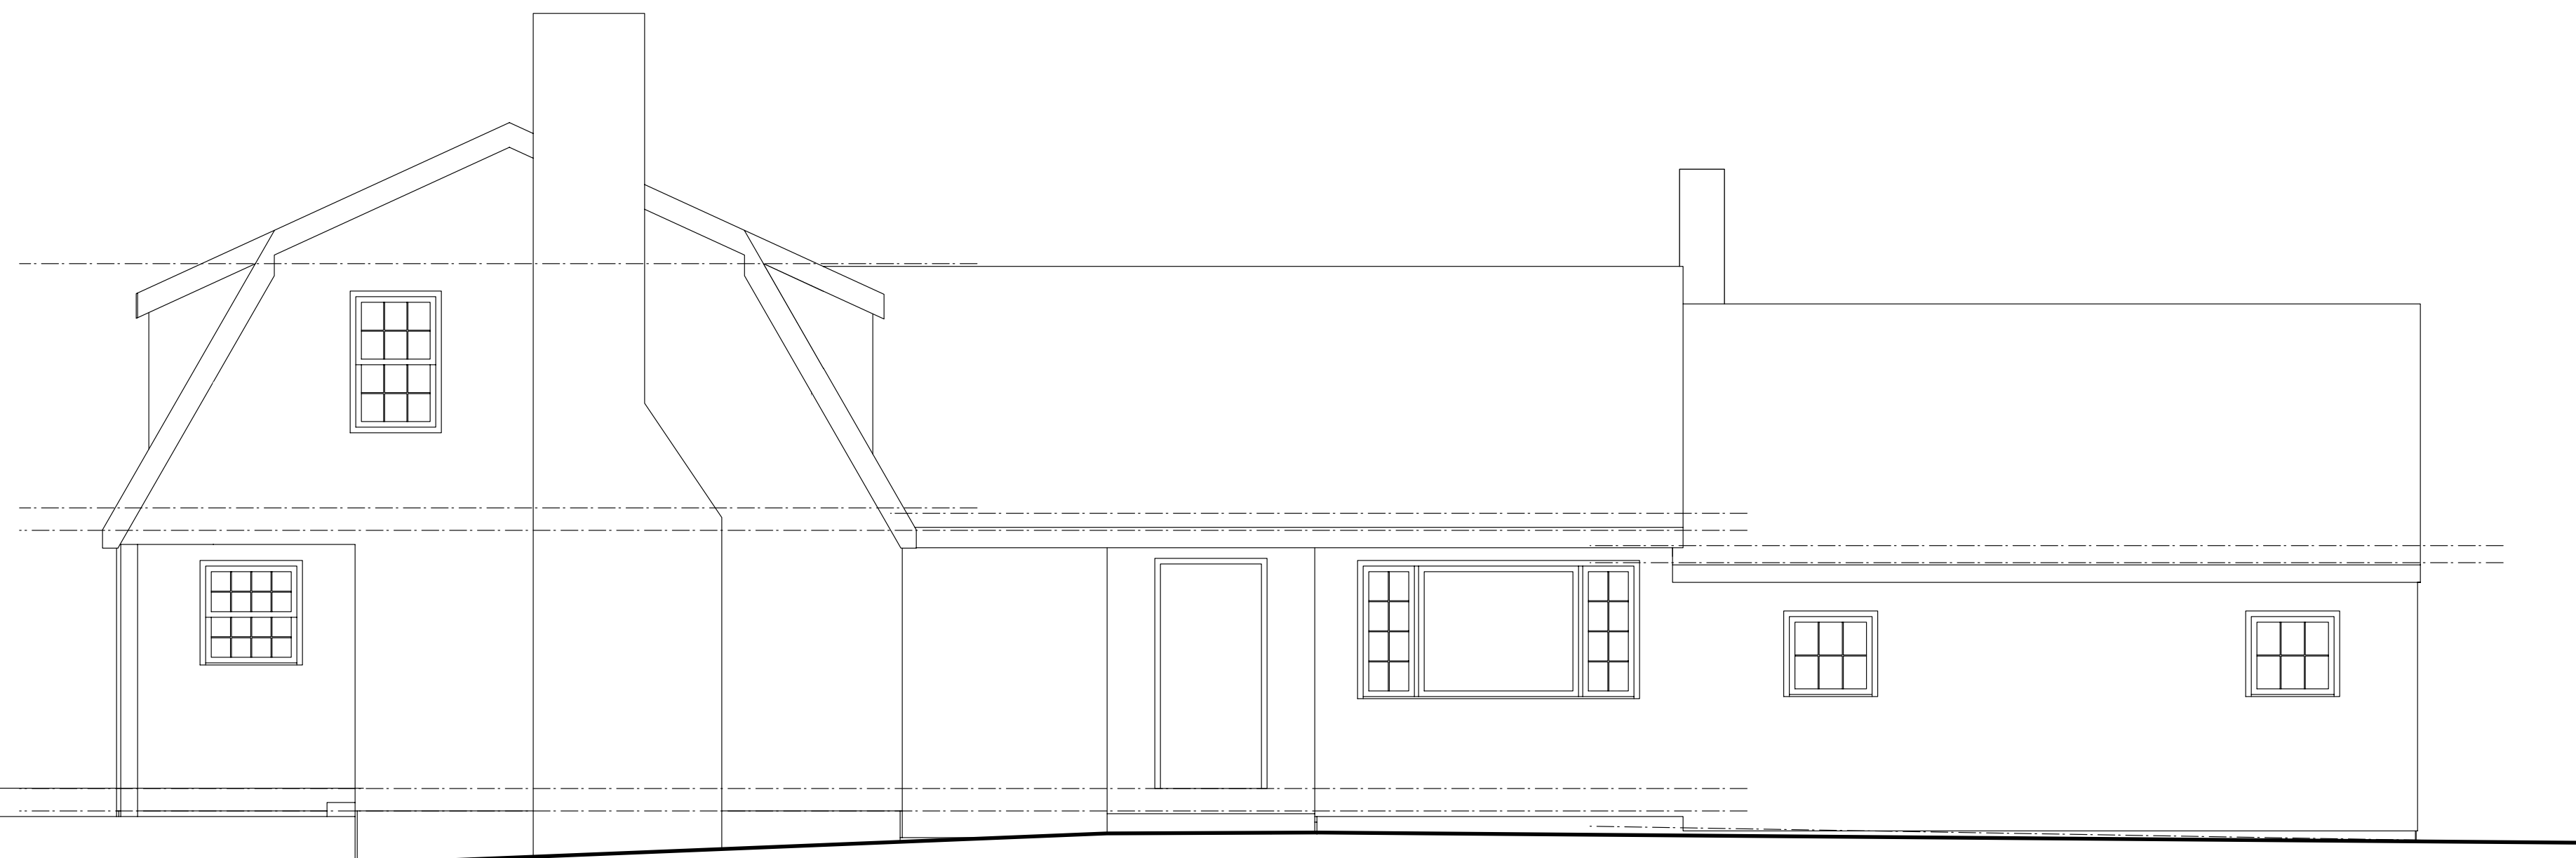

2 Left (South) Elevation
A2 1/4" = 1'-0"



1 Front (East) Elevation
A2 1/4" = 1'-0"

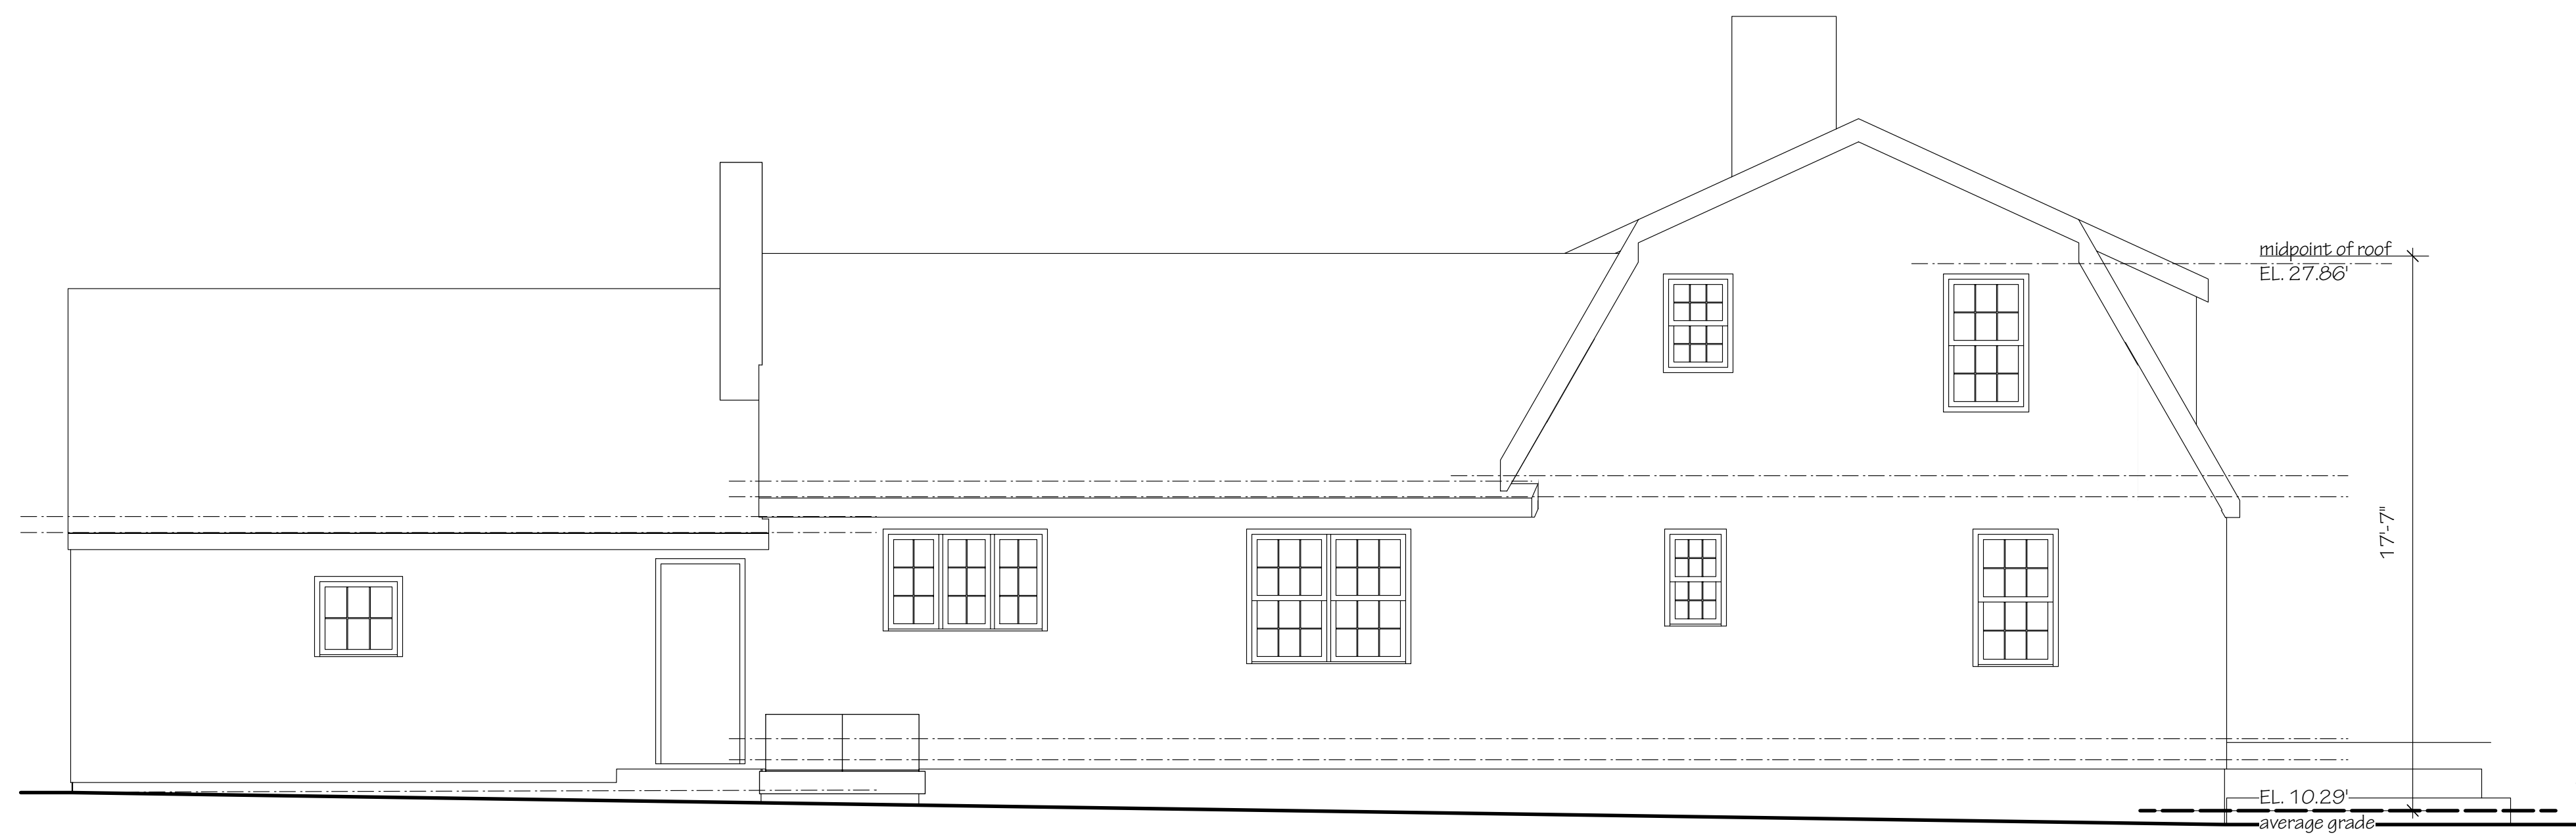

3 Right (North) Elevation
A2 1/4" = 1'-0"



4 Rear (West) Elevation
A2 1/4" = 1'-0"

Existing Elevations


Second Floor Addition & Alteration

TUCKER CHASE ARCHITECT
CT Lic 4354, NY Lic 021278-1
88 Academy Hill Terrace
Stratford, CT 06615
203 385 2704




Jim and Linda Hussey
33 Woods Grove Rd,
Westport, CT
Scale: noted
August 12, 2024 (For Zoning
Variance Application)


A2

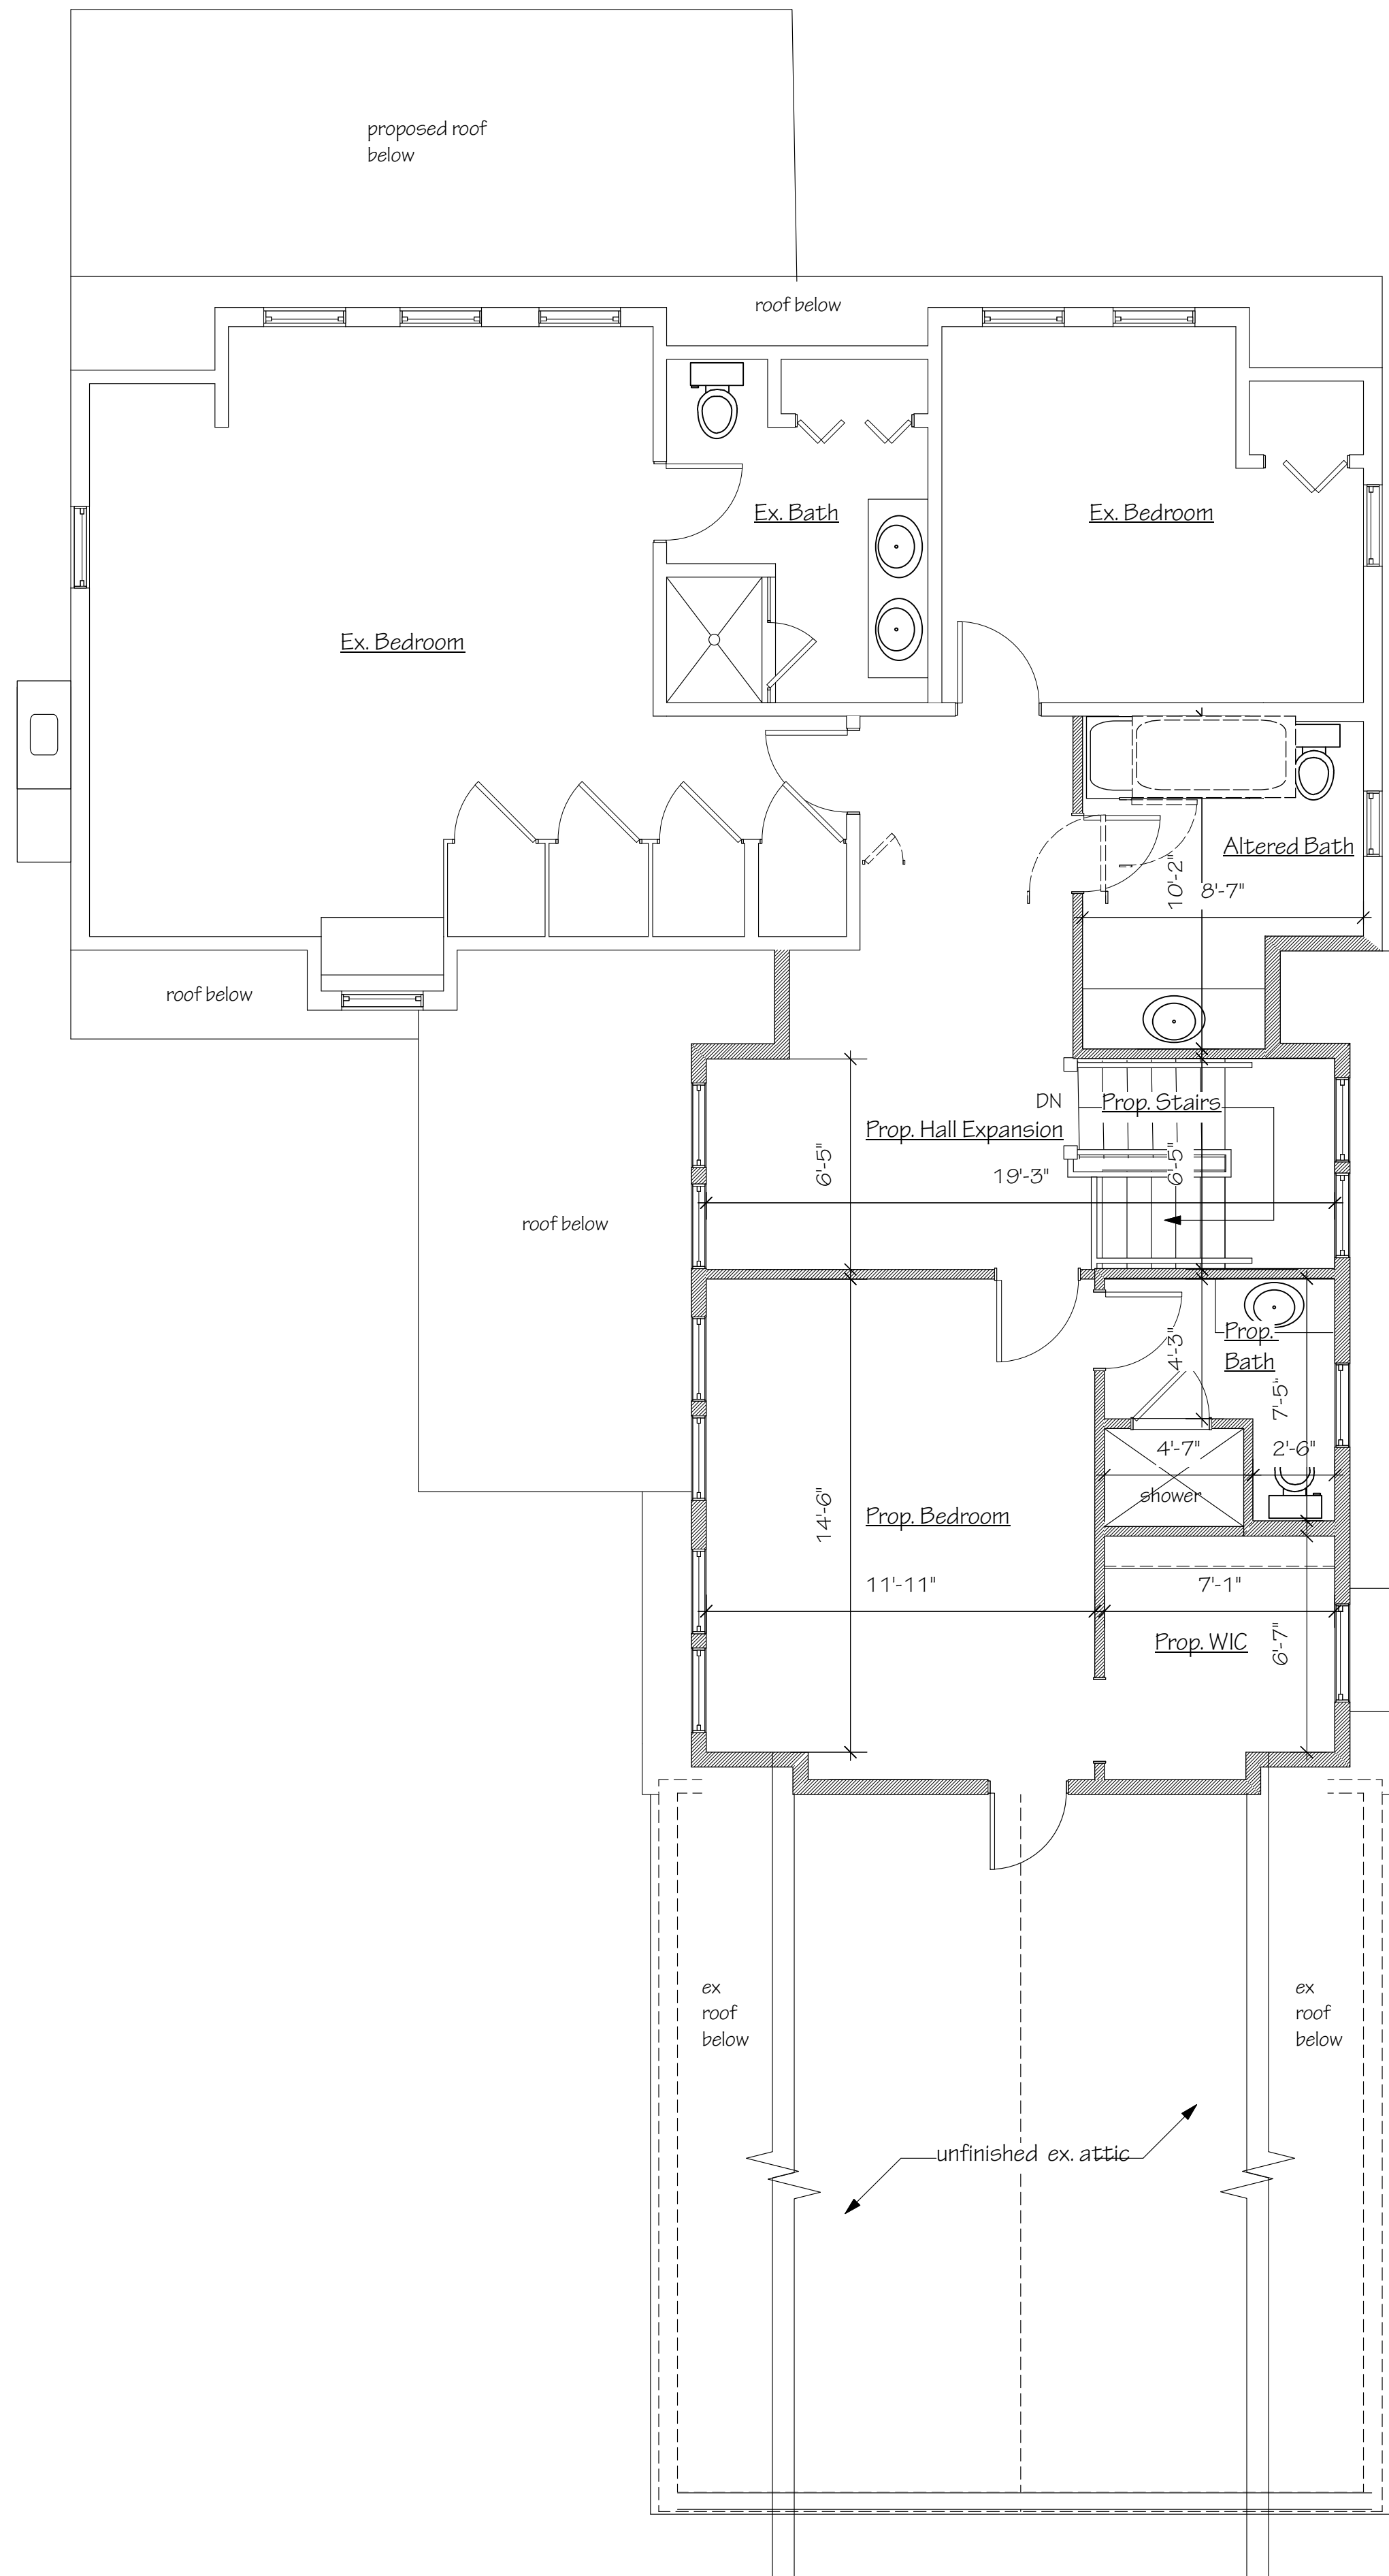

3 Second Floor Plan
1/4" = 1'-0"

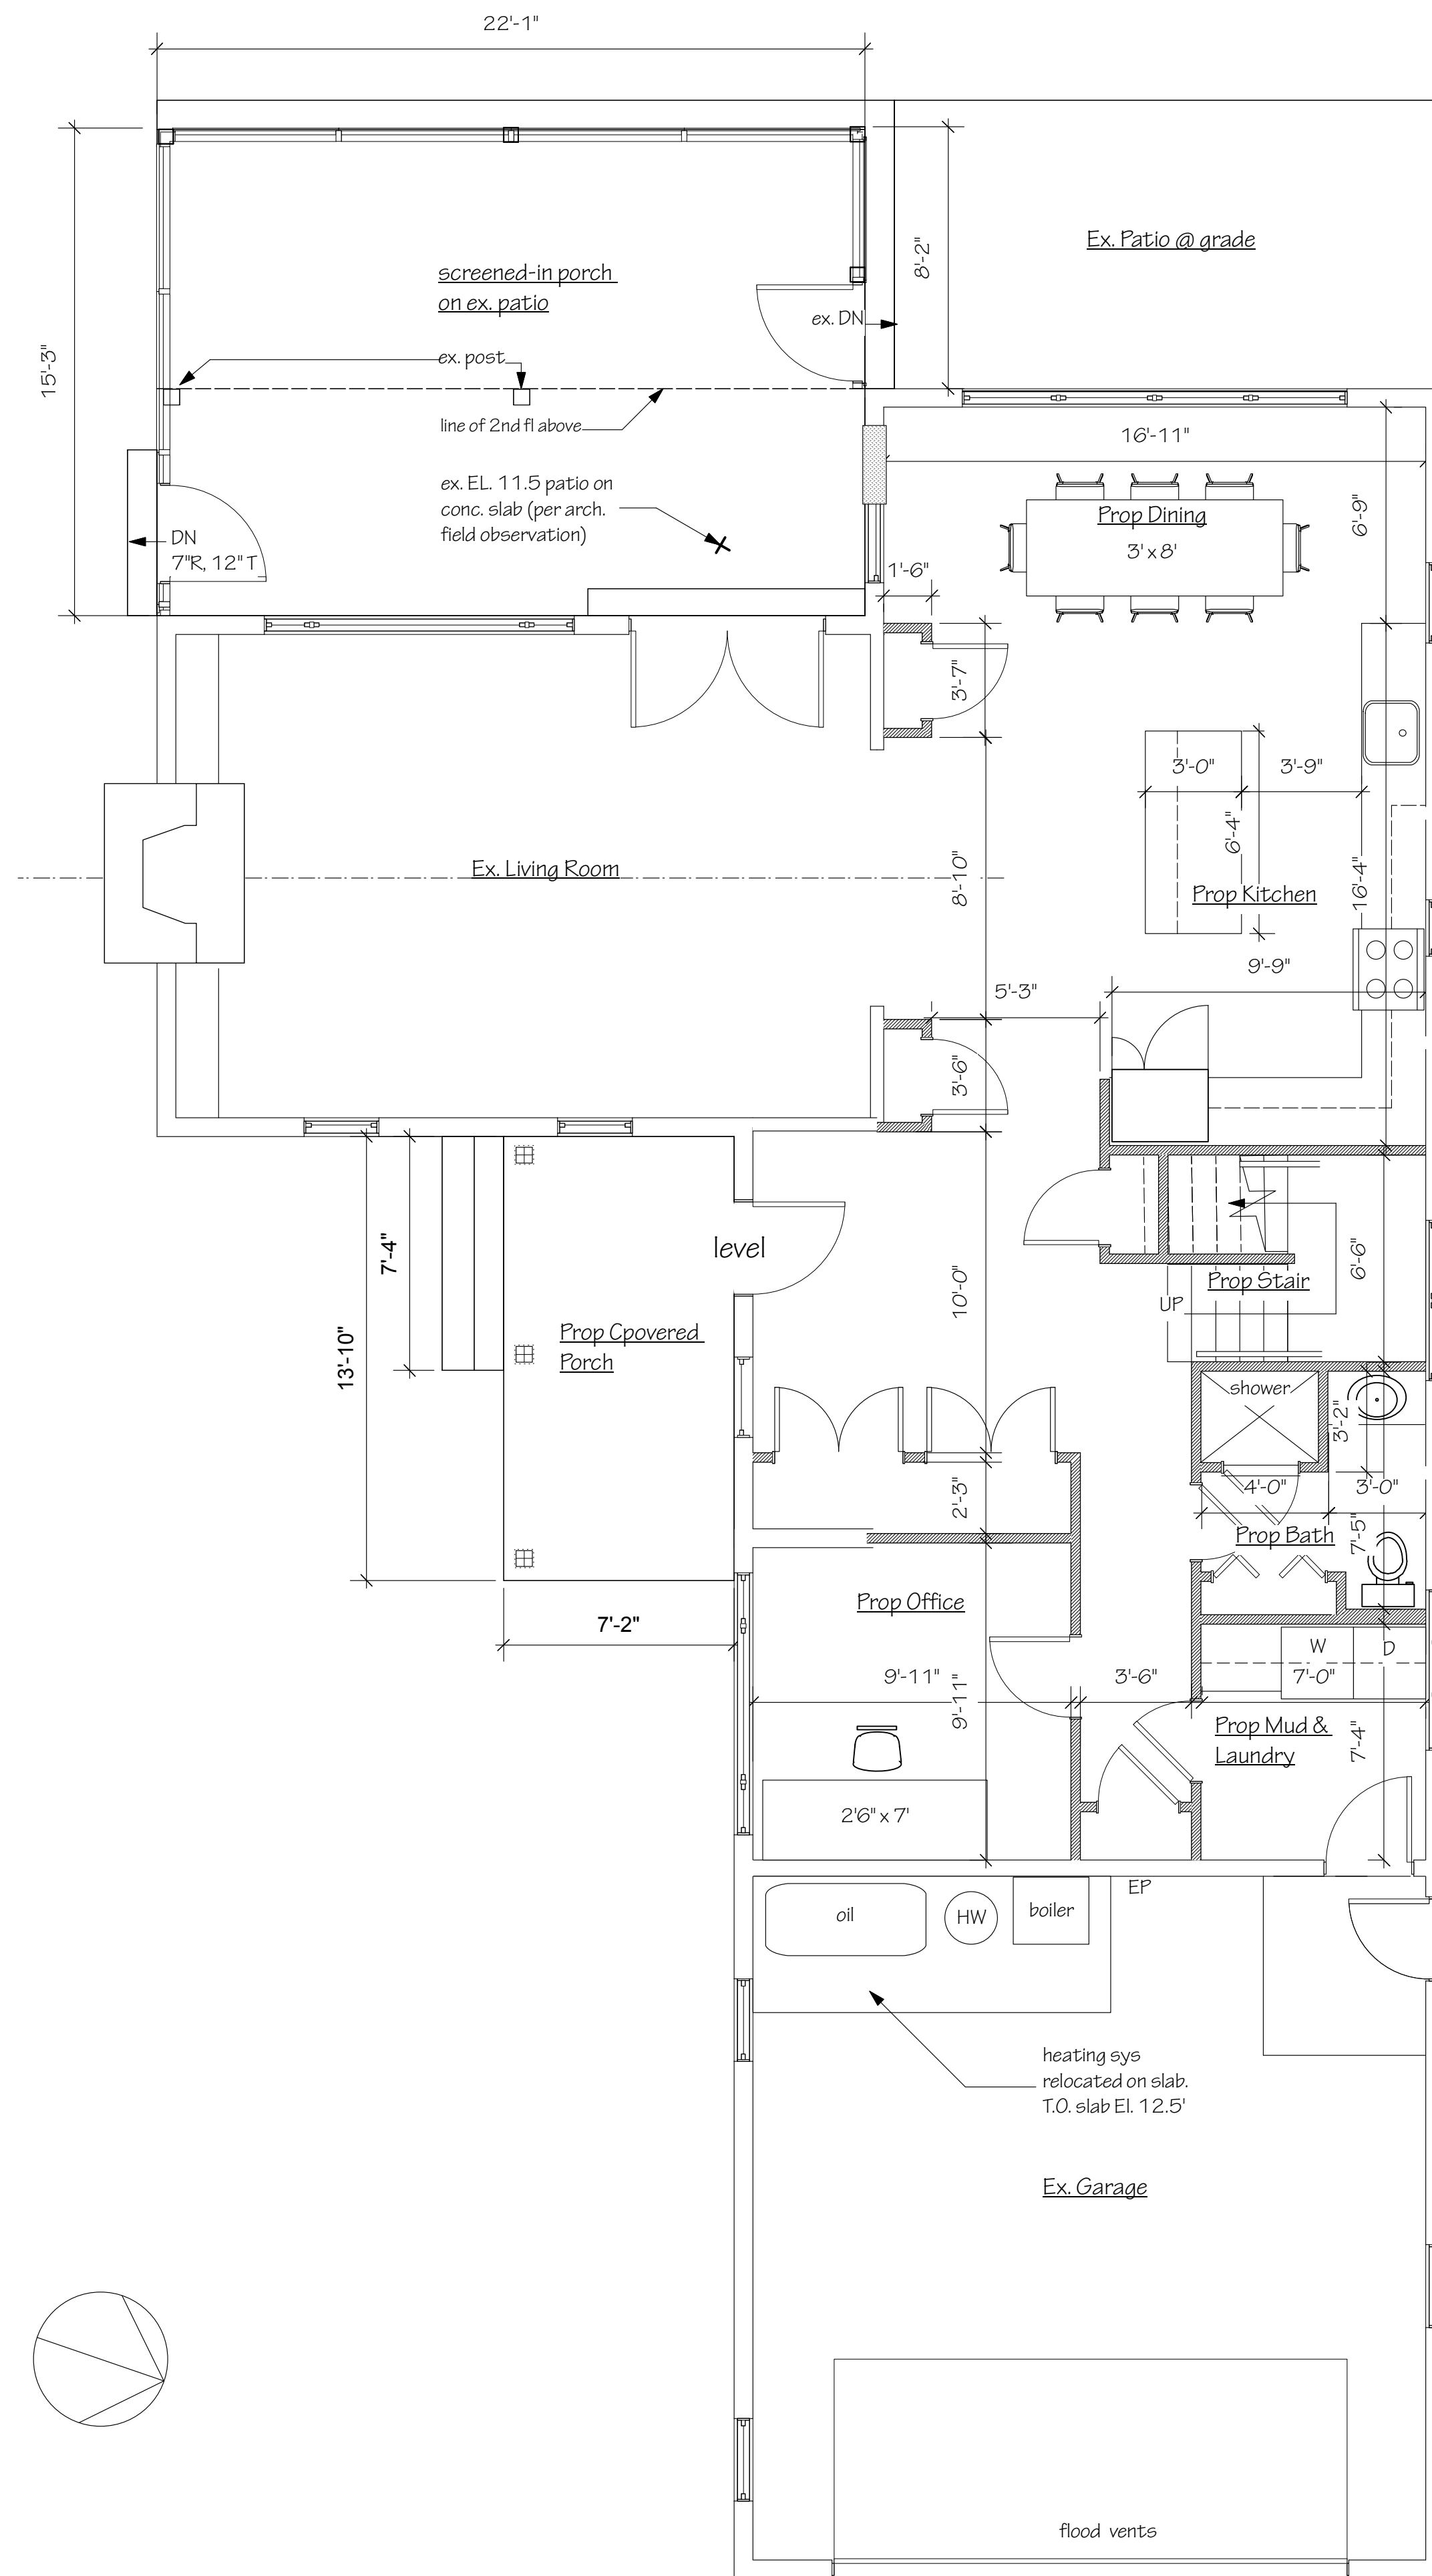

2 First Floor Plan
1/4" = 1'-0"

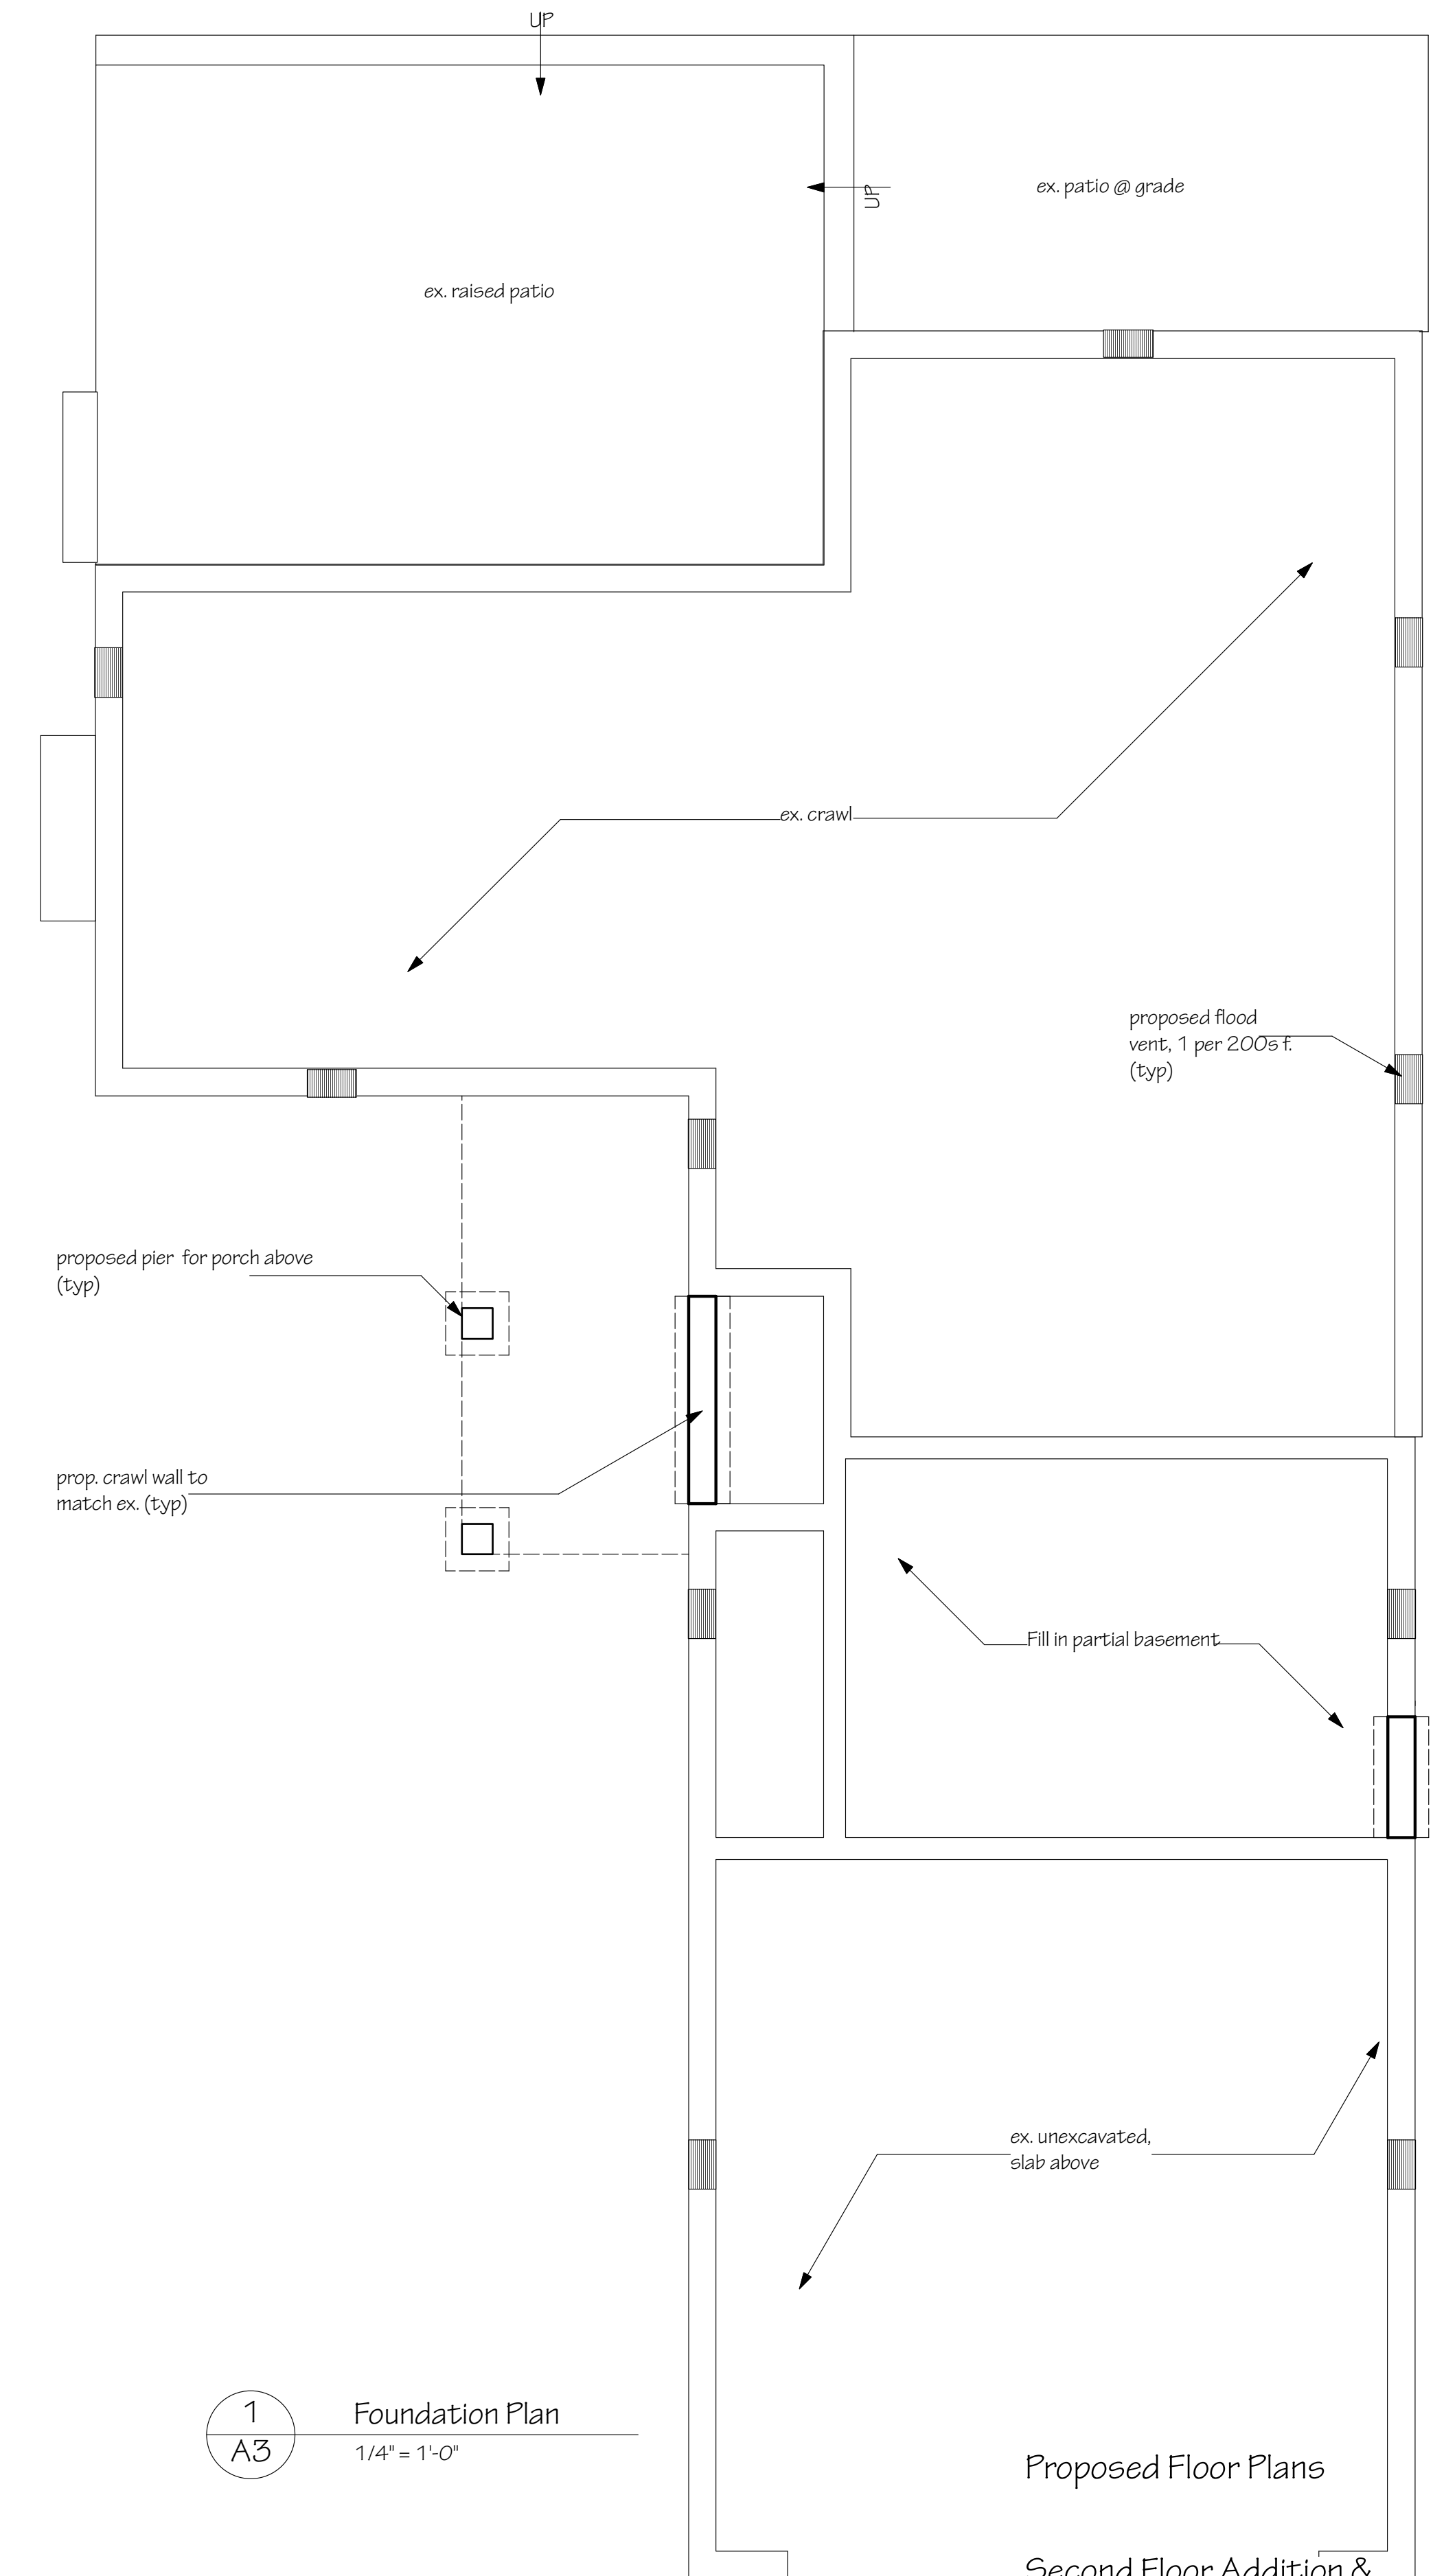

1 Foundation Plan
1/4" = 1'-0"

Proposed Floor Plans

Second Floor Addition & Alteration

TUCKER CHASE ARCHITECT
CT Lic 4-354, NY Lic 021278-1
88 Academy Hill Terrace
Stratford, CT 06615
203 385 2704




Jim and Linda Hussey

33 Woods Grove Rd,
Westport, CT


Scale: noted
August 12, 2024 (For Zoning
Variance Application)



2 Left (South) Elevation
A4 1/4" = 1'-0"

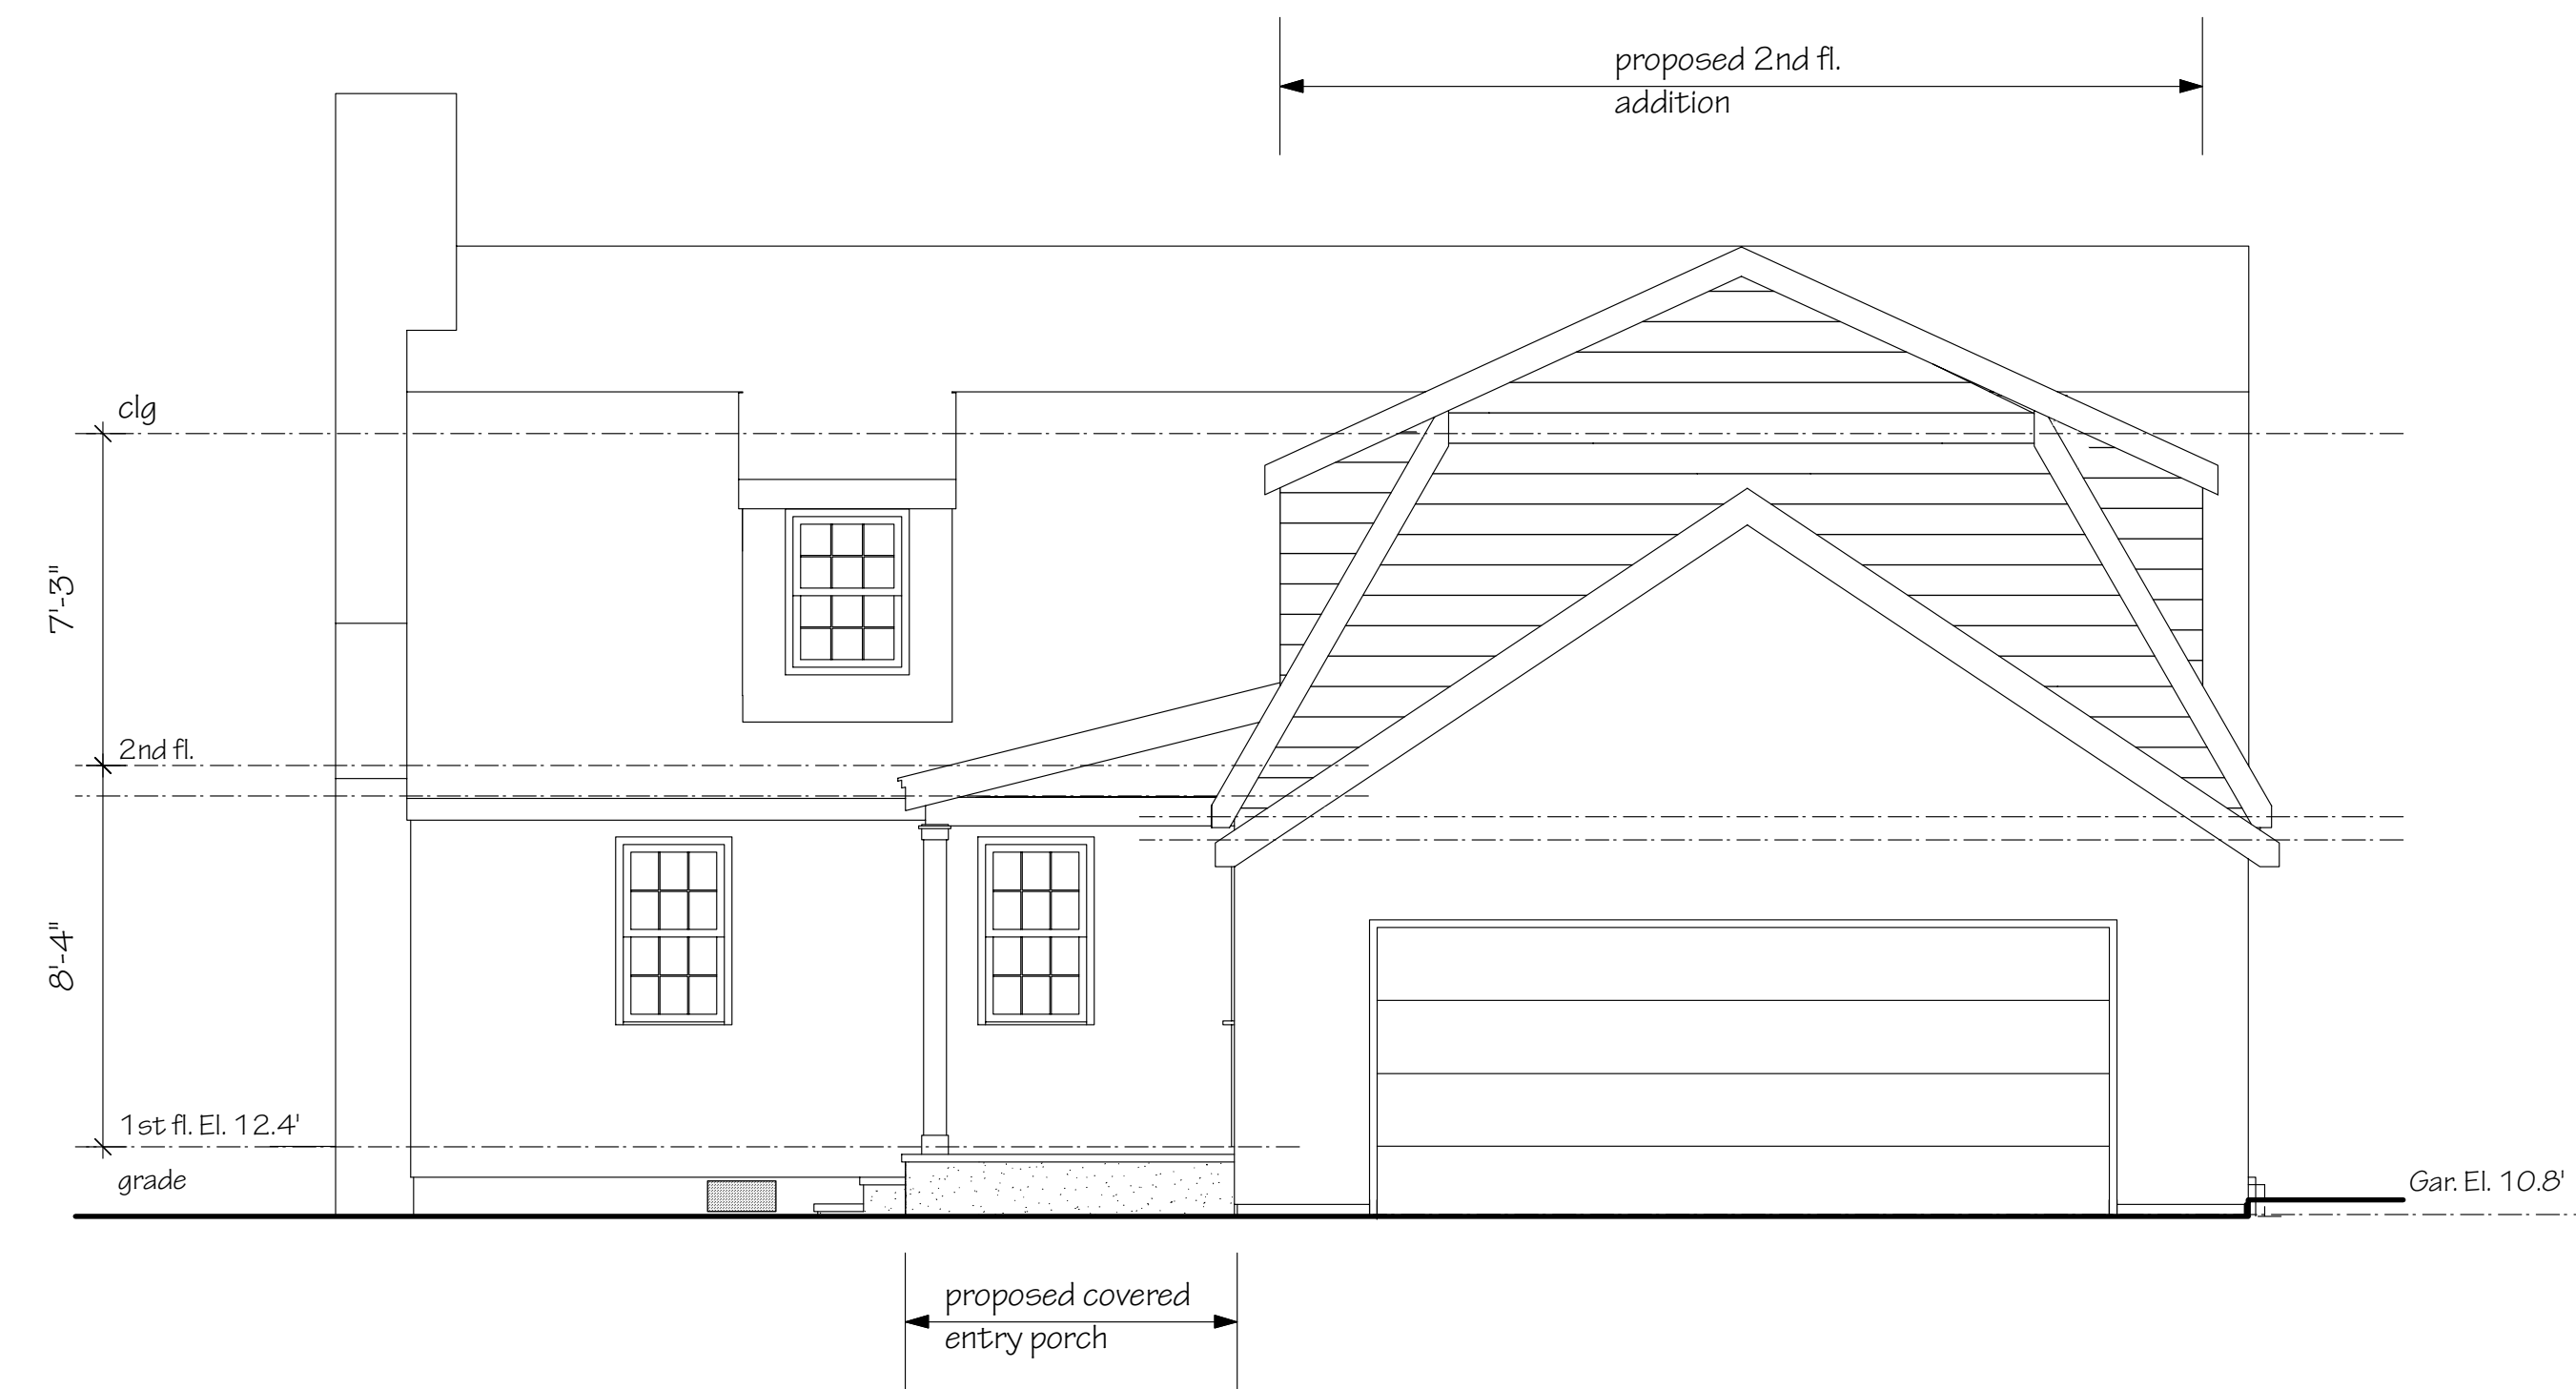

1 Front (East) Elevation
A4 1/4" = 1'-0"

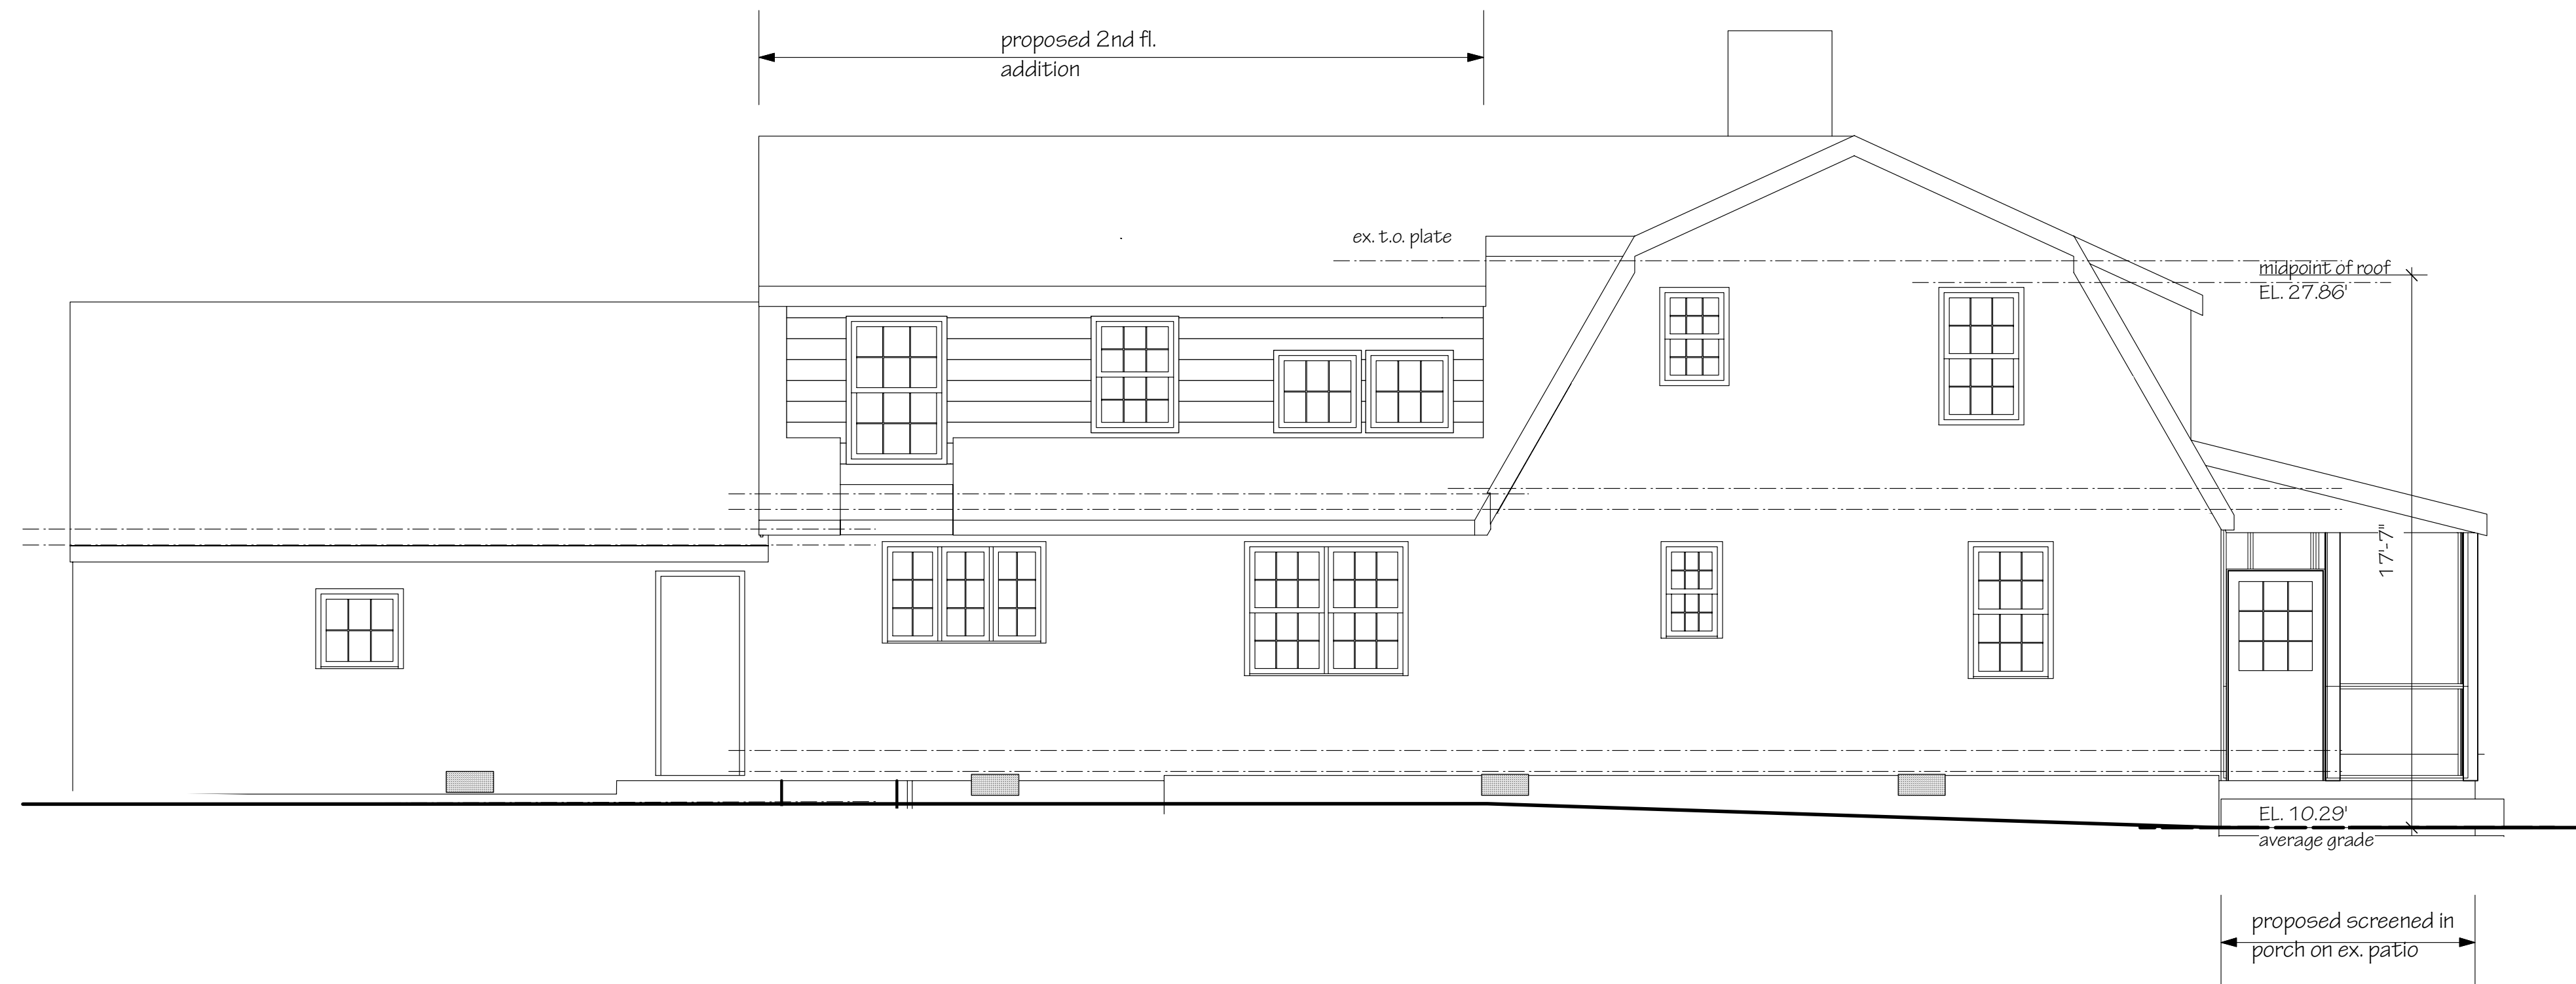

3 Right (North) Elevation
A4 1/4" = 1'-0"



4 Rear (West) Elevation
A4 1/4" = 1'-0"

Proposed Elevations

Second Floor Addition & Alteration

TUCKER CHASE ARCHITECT
CT Lic 4354, NY Lic 021278-1
88 Academy Hill Terrace
Stratford, CT 06615
203 385 2704



Jim and Linda Hussey
33 Woods Grove Rd,
Westport, CT
Scale: noted
August 12, 2024 (For Zoning
Variance Application)

A4