

Existing & Demolition Floor Plans Second Floor Addition &

Jim and Linda Hussey

TUCKER CHASE ARCHITECT ARCHITECT CT Lic 4354, NY Lic 021278-1


88 Academy Hill Terrace


Basement Floor Plan

1/4" = 1'-0"

33 Woods Grove Rd, Westport, CT A1 Scale: noted Stratford, CT 06615 September 20, 2024 (Zoning Variance Application) October 9, 2024 (add flood vents) 203 385 2704

Alteration

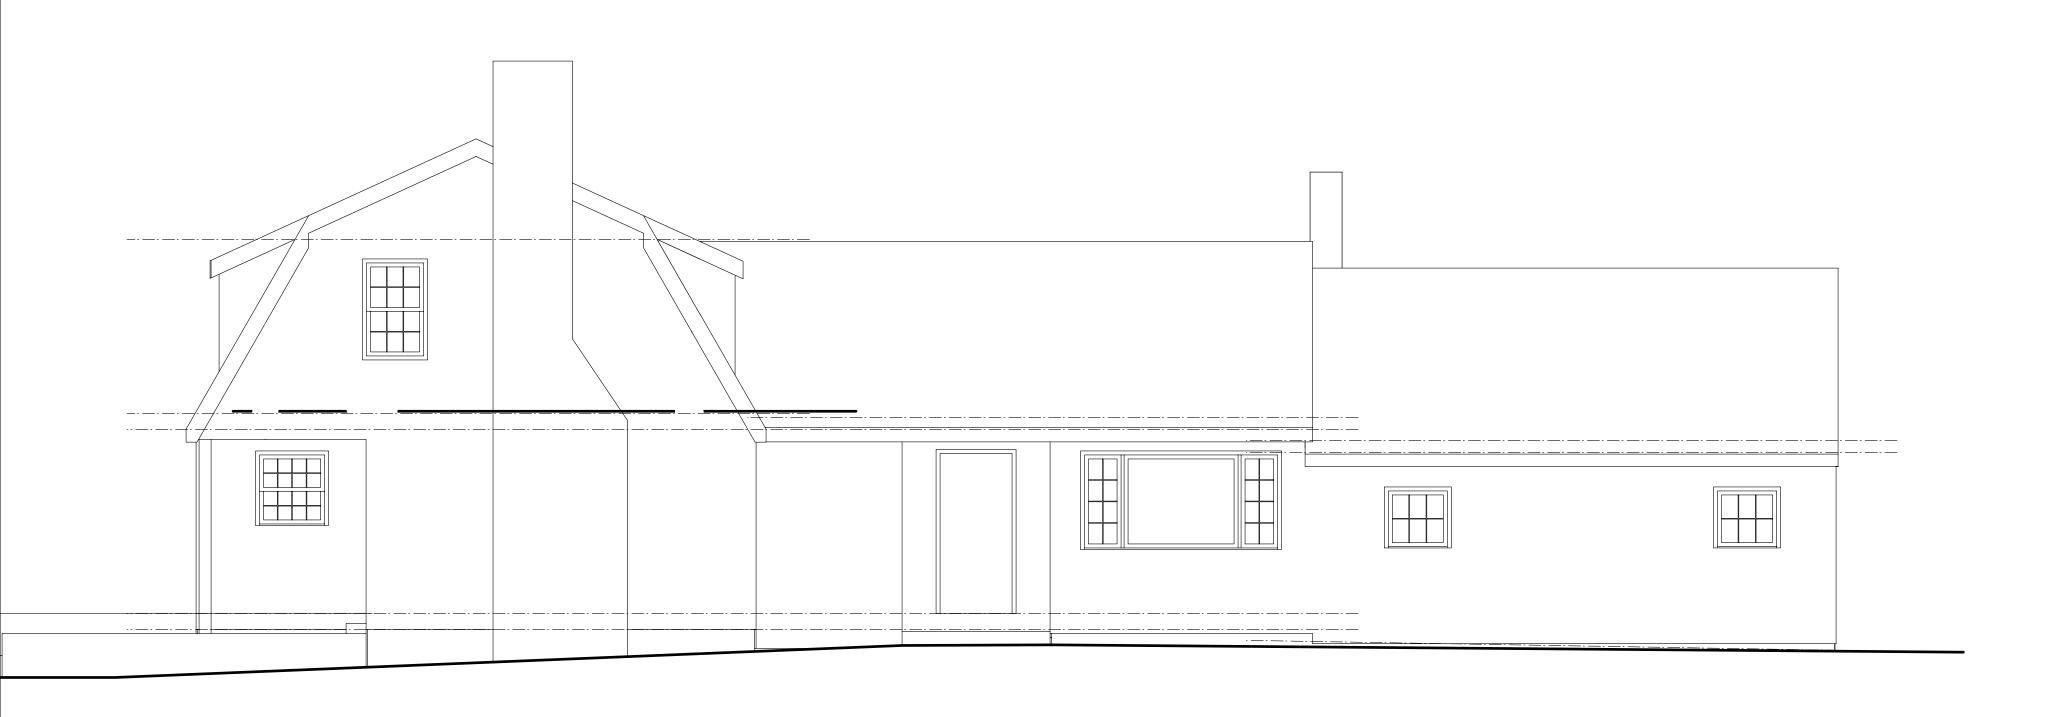


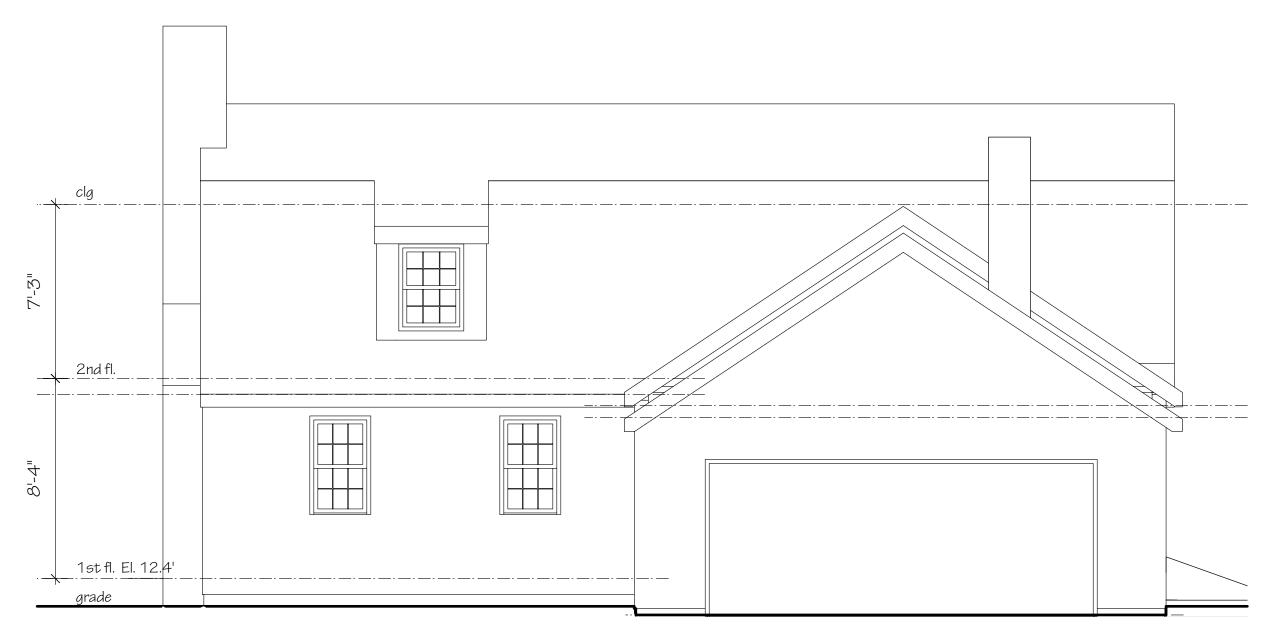

 $\begin{pmatrix} 2 \\ A2 \end{pmatrix}$

Left (South) Elevation

1 Front (Eas 1/4" = 1'-0"

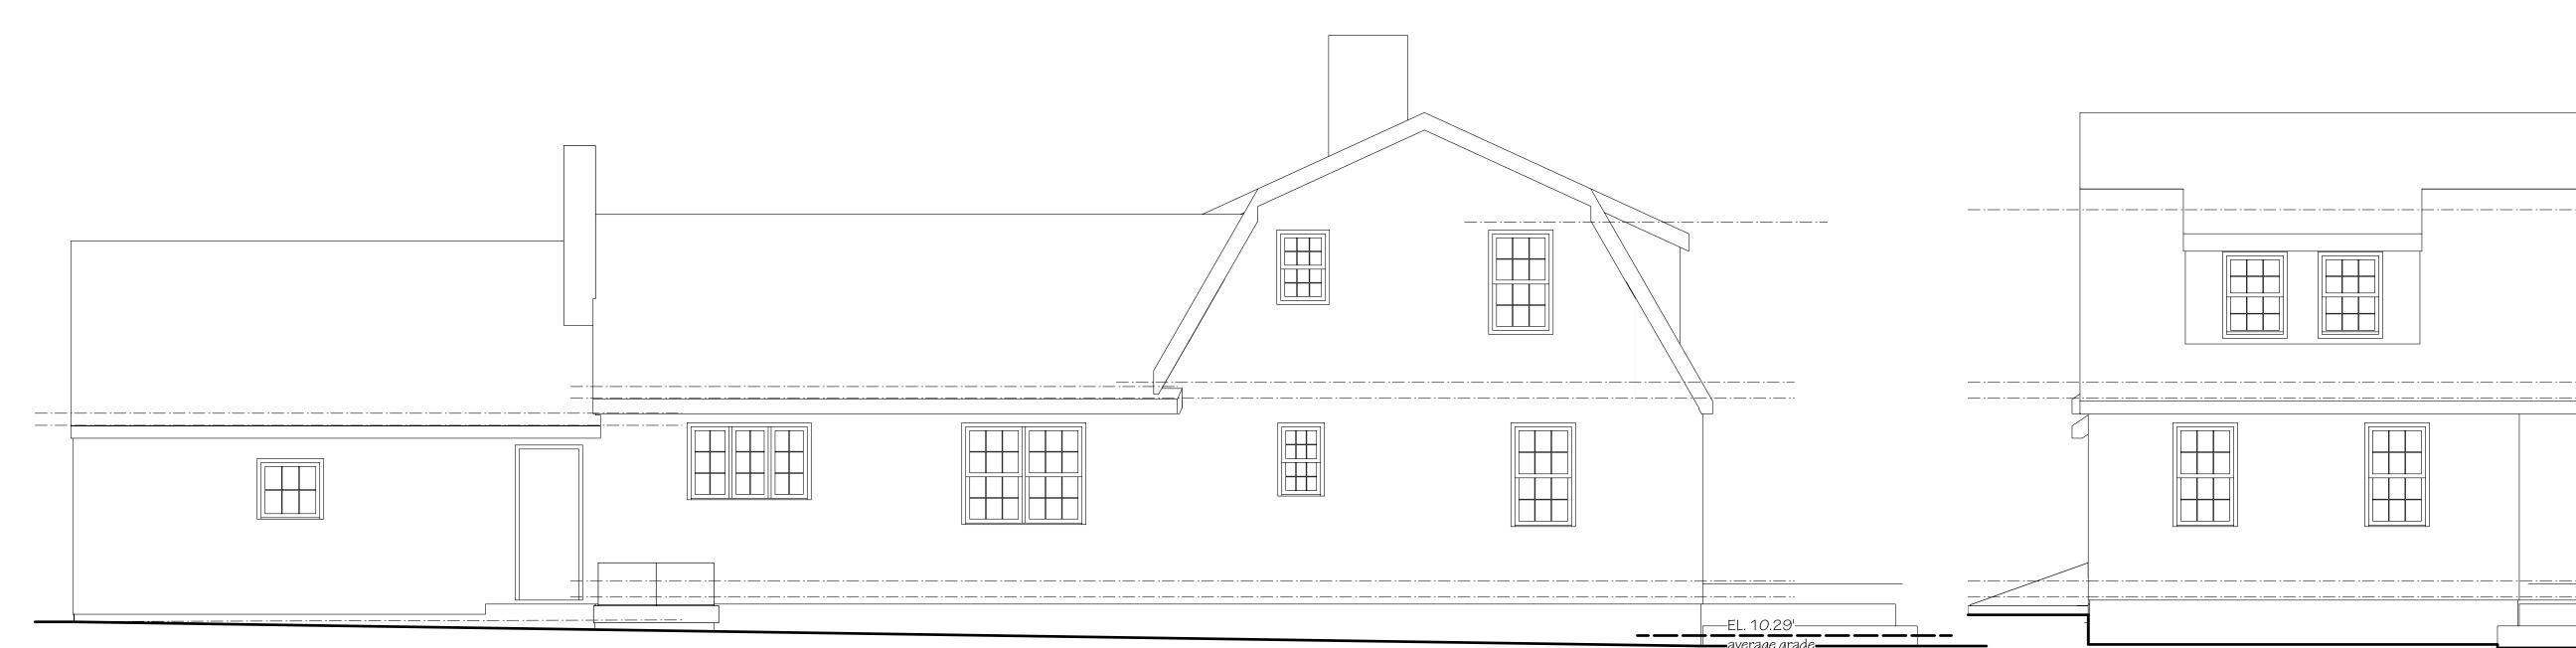



 $\frac{3}{A2}$

Right (North) Elevation

4 Rear A2 1/4"=

Kear (West) Elevation

/4" = 1'-0"


Existing Elevations


Second Floor Addition & Alteration


TUCKER CHASE ARCHITECT
CT Lic 4354, NY Lic 021278-1

88 Academy Hill Terrace Stratford, CT 06615 203 385 2704 Jim and Linda Hussey

33 Woods Grove Rd,
Westport, CT
Scale: noted
September 20, 2024
(Zoning Variance Application)
October 9, 2024 (add flood vents)

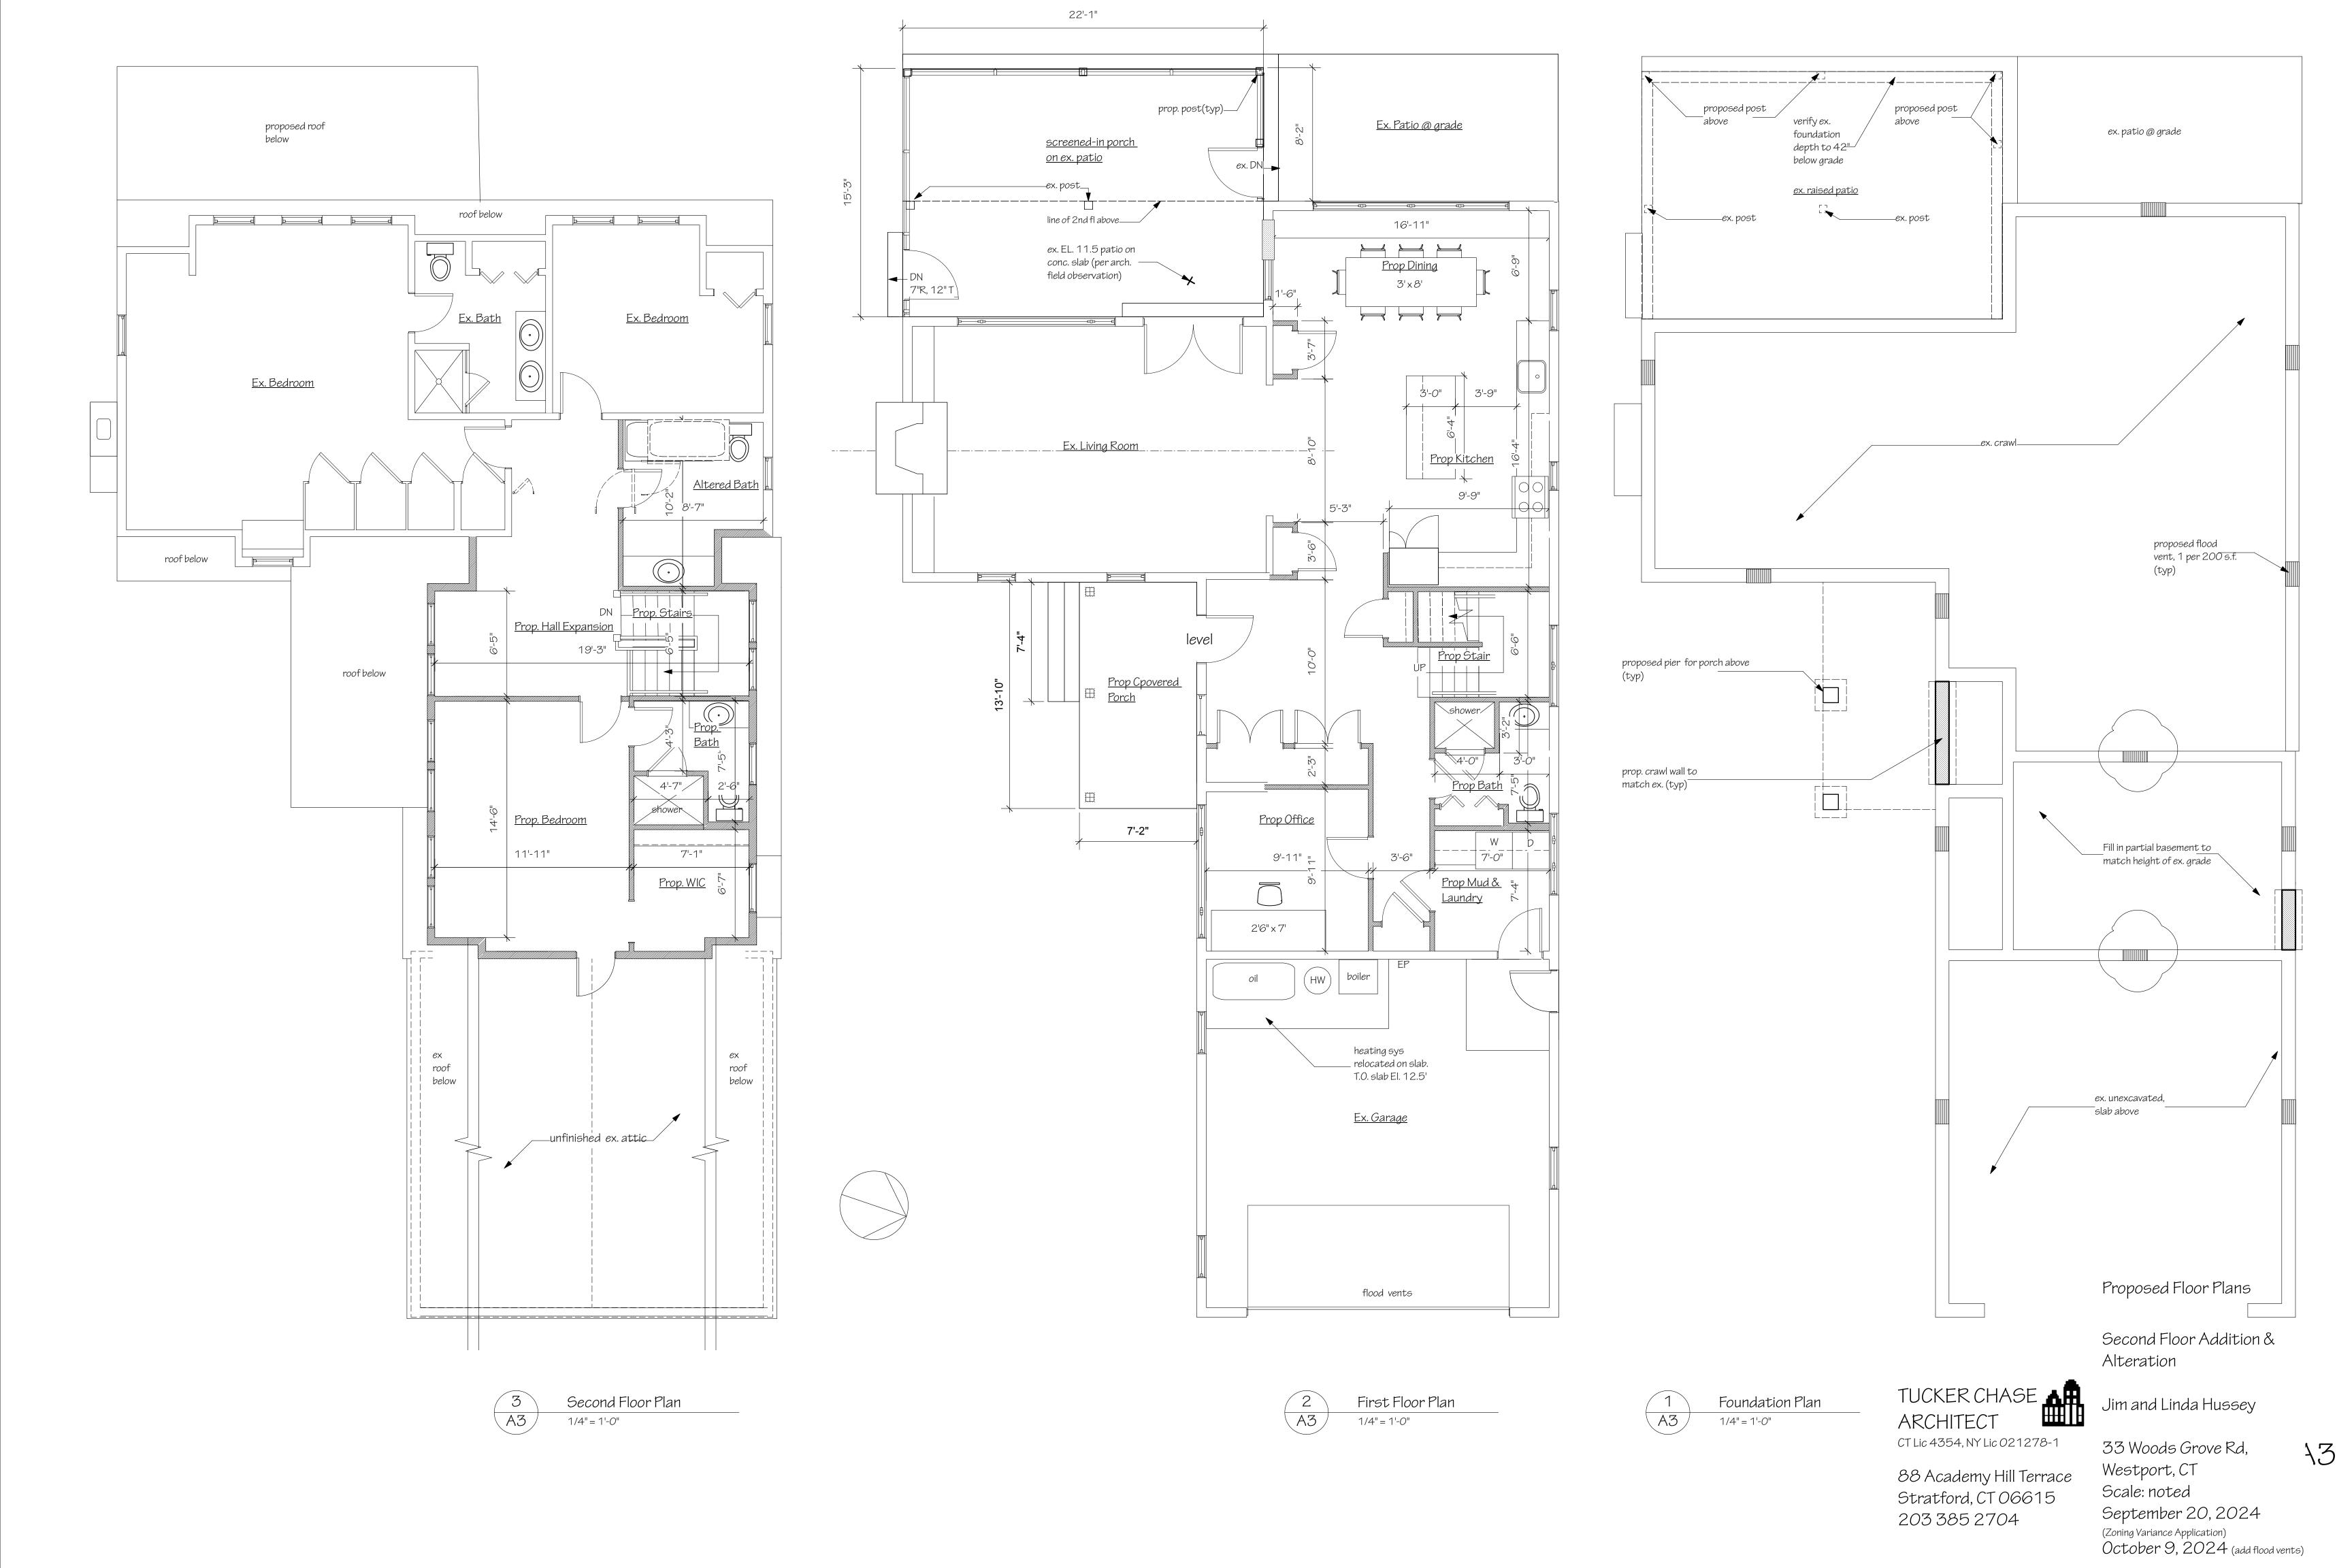

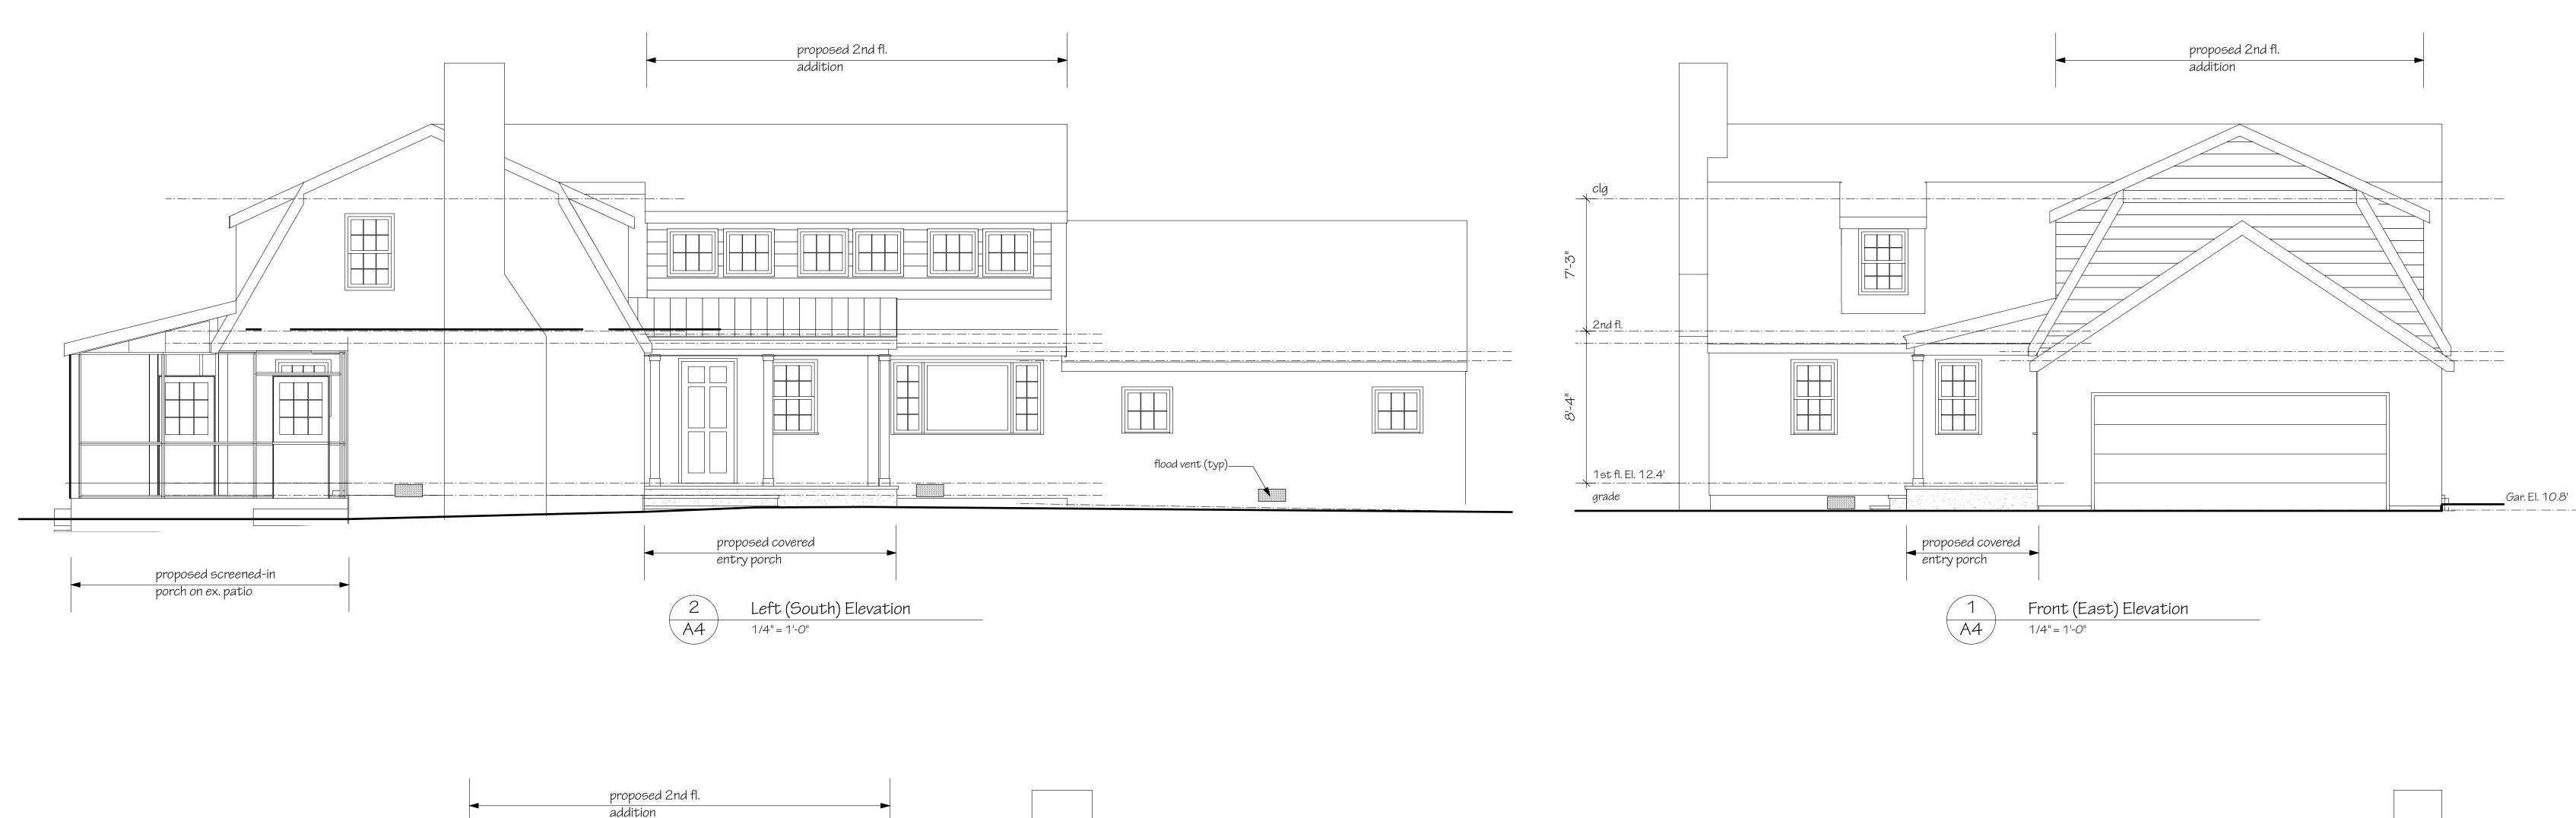

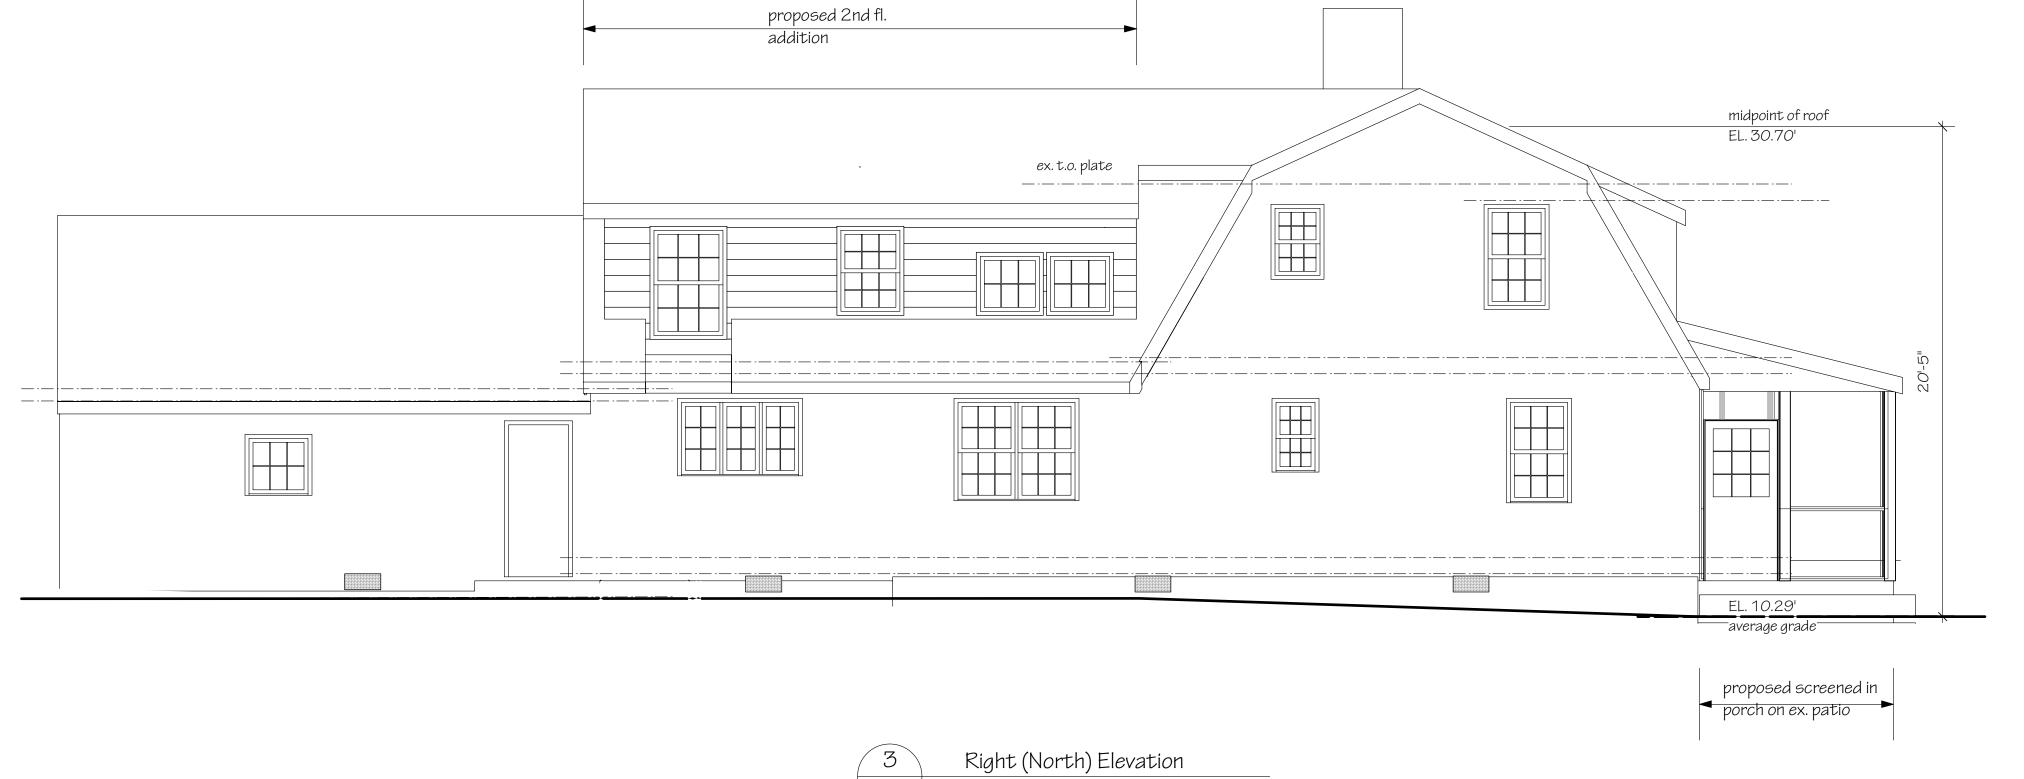



TUCKER CHASE ARCHITECT ARCHITECT CT Lic 4354, NY Lic 021278-1

Jim and Linda Hussey

Alteration

88 Academy Hill Terrace Stratford, CT 06615 203 385 2704

33 Woods Grove Rd, Westport, CT Scale: noted September 20, 2024 (Zoning Variance Application) October 9, 2024 (add flood vents)

A4

Second Floor Addition &