




1 LEFT SIDE ELEVATION  
1/4" = 1'-0"



4 PROPOSED RIGHT SIDE ELEVATION  
1/4" = 1'-0"

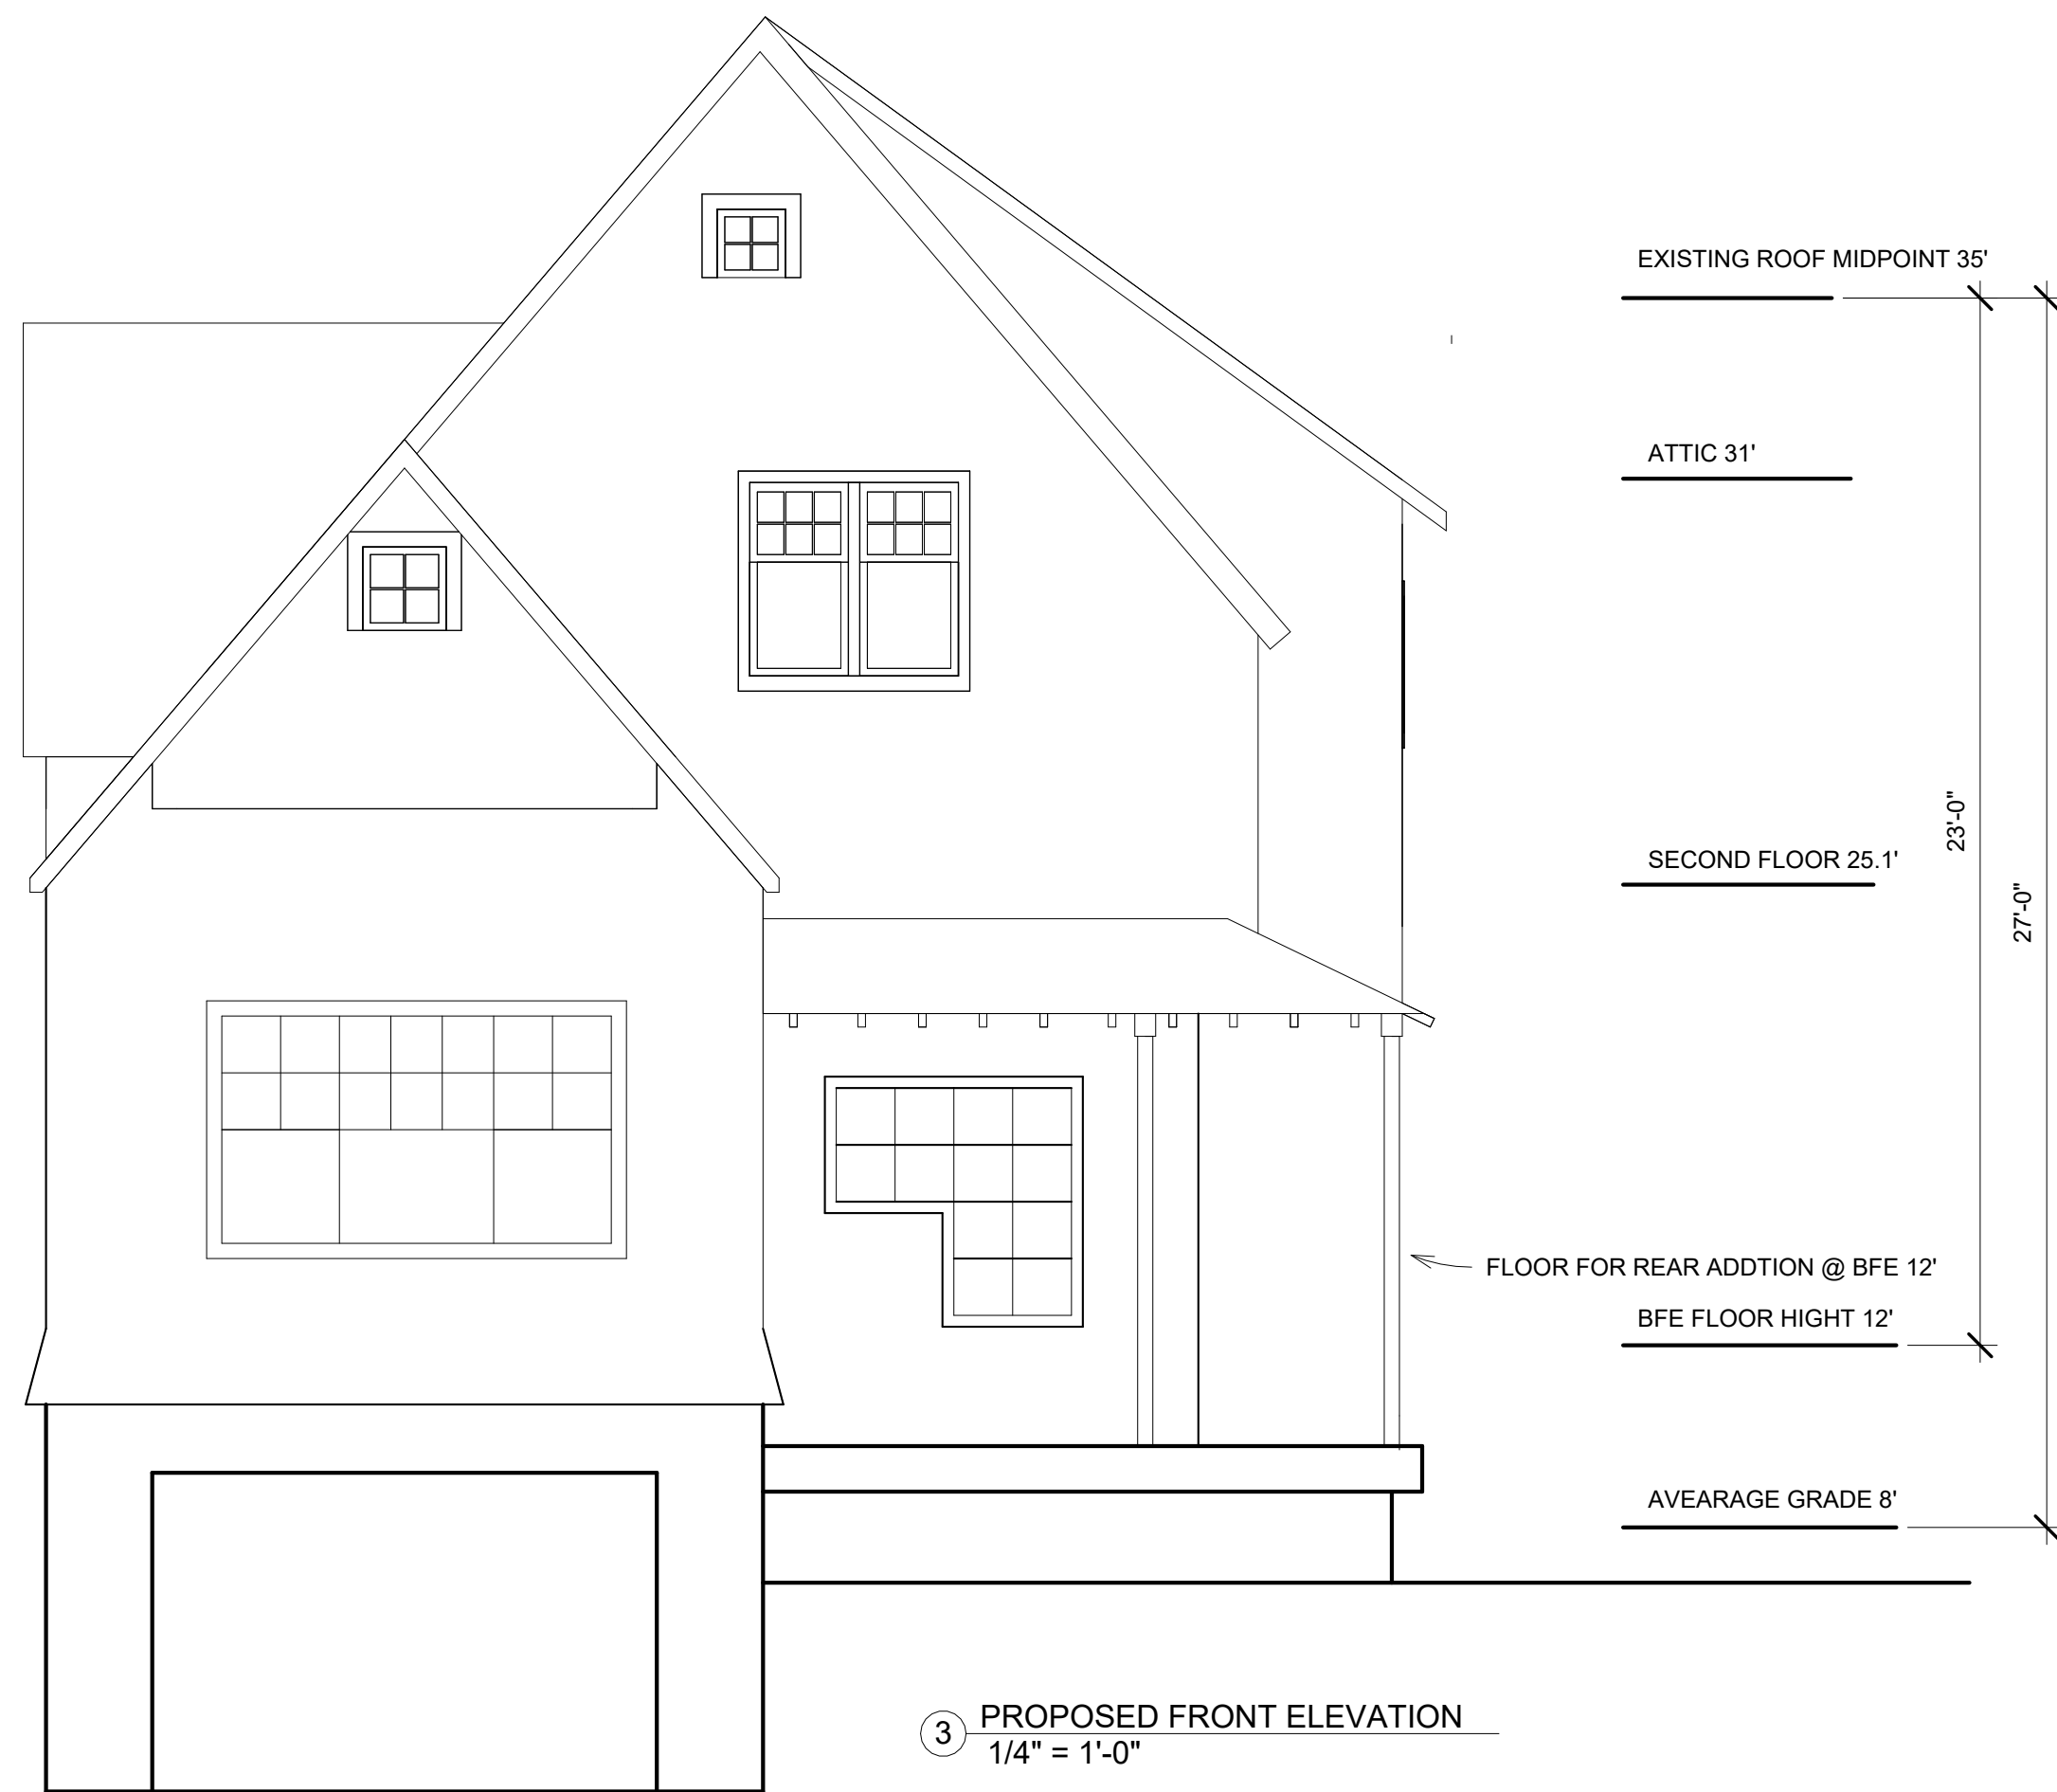

3 PROPOSED FRONT ELEVATION  
1/4" = 1'-0"



2 REAR ELEVATION  
1/4" = 1'-0"


Description	Date
INITIAL DESIGNS	11/23/22

## PROPOSED ELEVATIONS


**SCHIAVONE**  
 Proposed 2ND/3RD FLOOR RENO  
 Zone Assessor's Map Parcel  
 Project Address 20 FAIRFIELD AVE WESTPORT  
 Project number 02  
 Date 9-30-24  
 Drawn by JASON RAYMOND  
 Designed by DAVID RAYMOND

**RAYMOND** Design Builders  
 Raymond Design Builders  
 66 Robson Place  
 Fairfield, CT 06824  
 raymondbuilders.com


**A101**  
 Scale 1/4" = 1'-0"

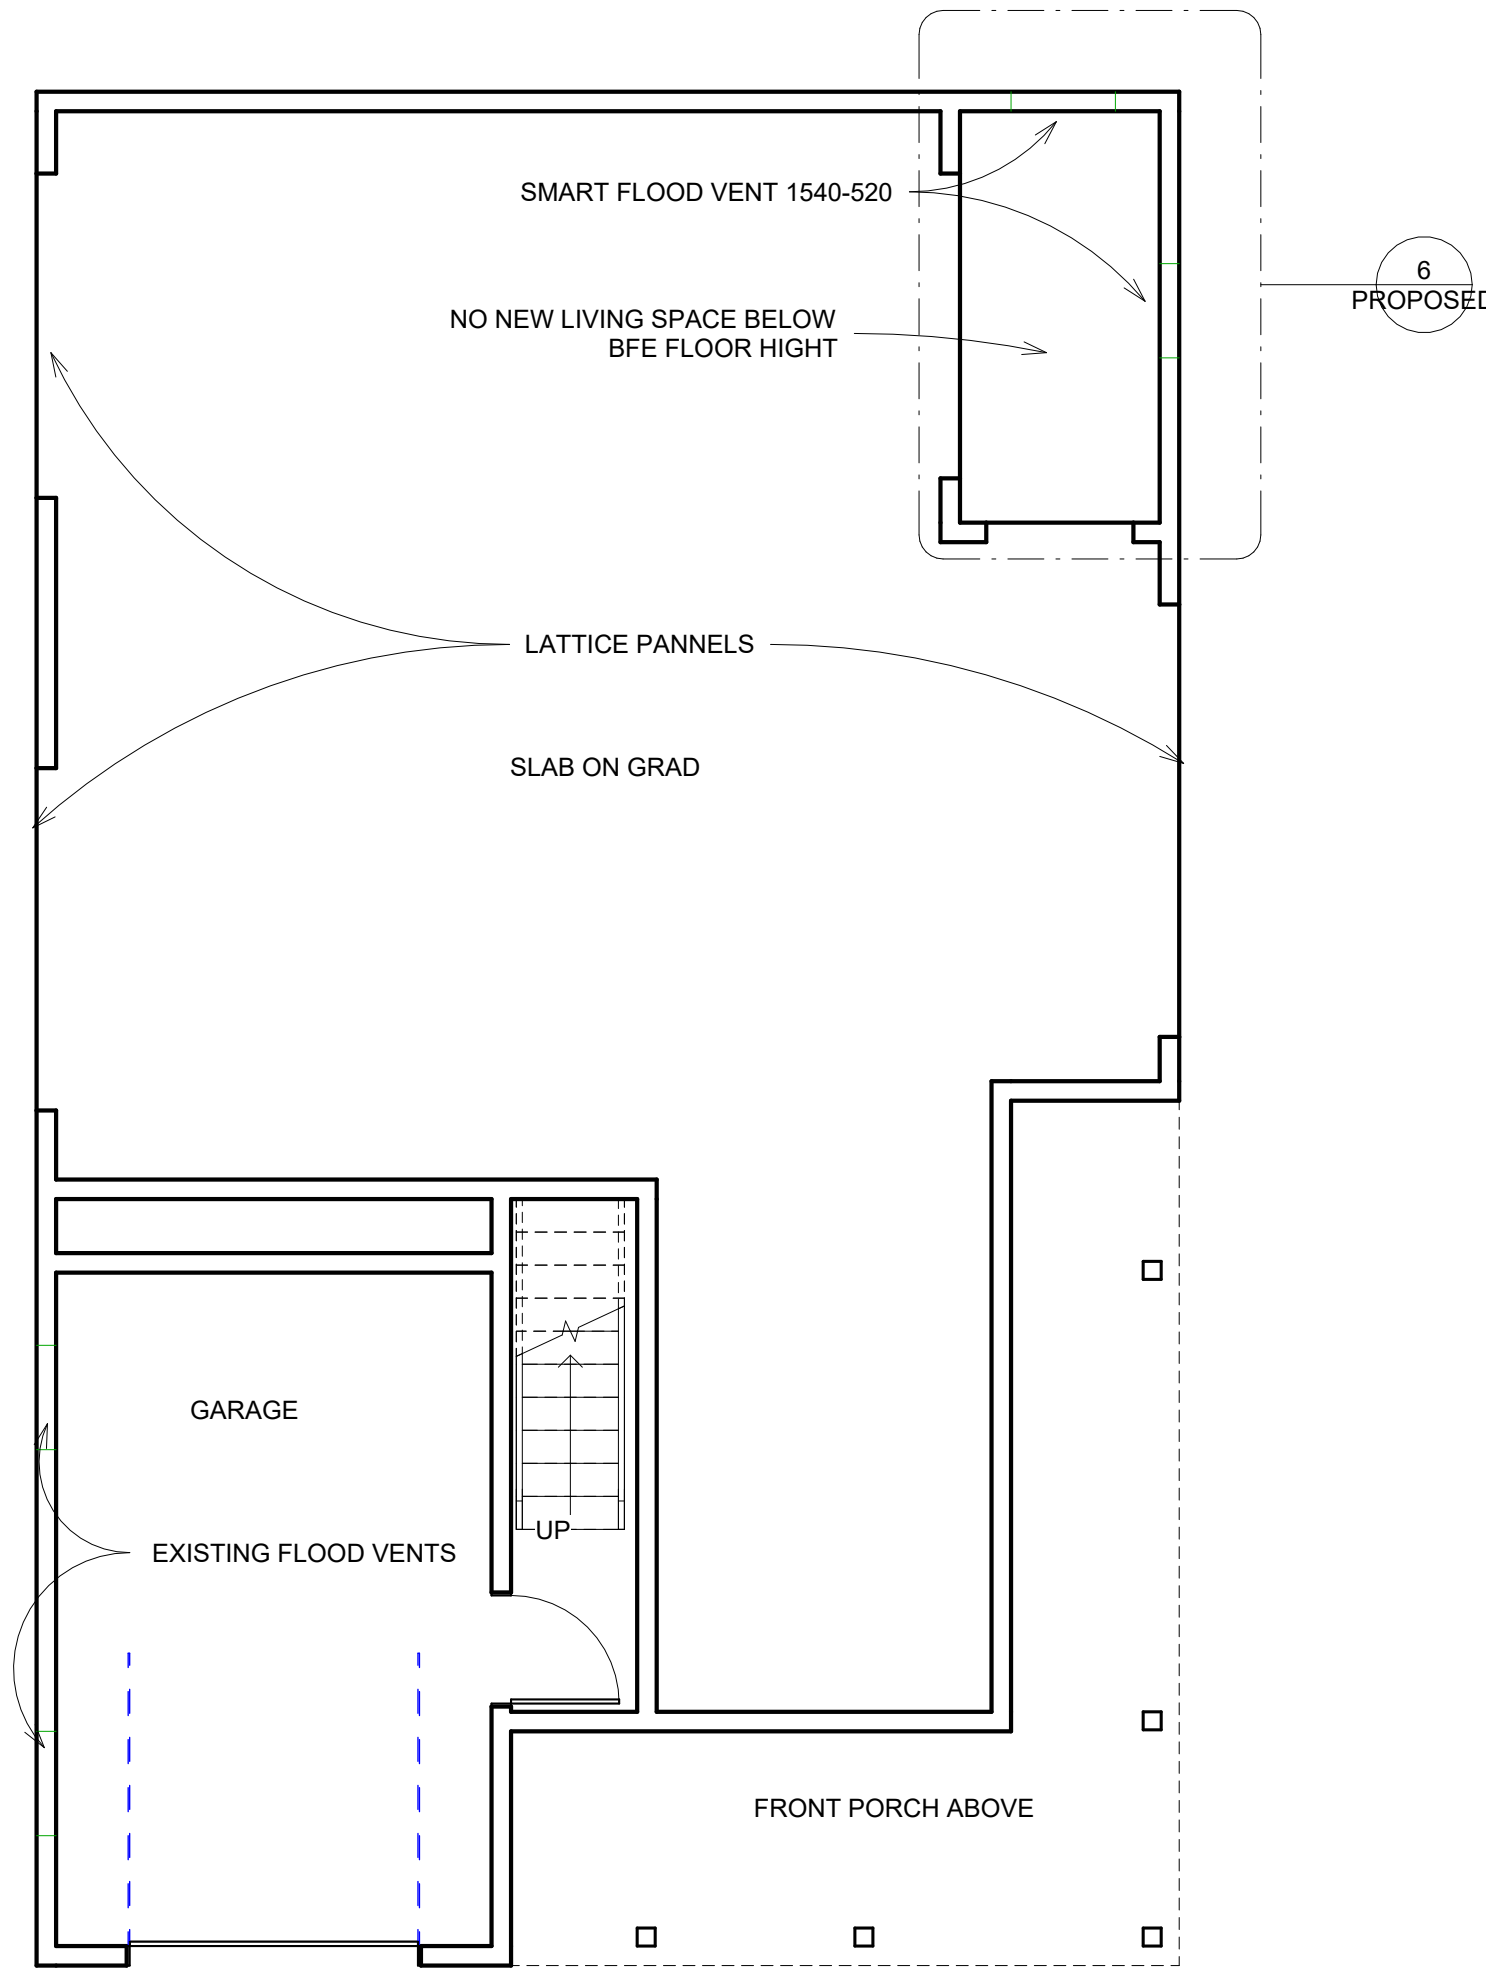


4 PROPOSED GROUND FLOOR  
3/16" = 1'-0"

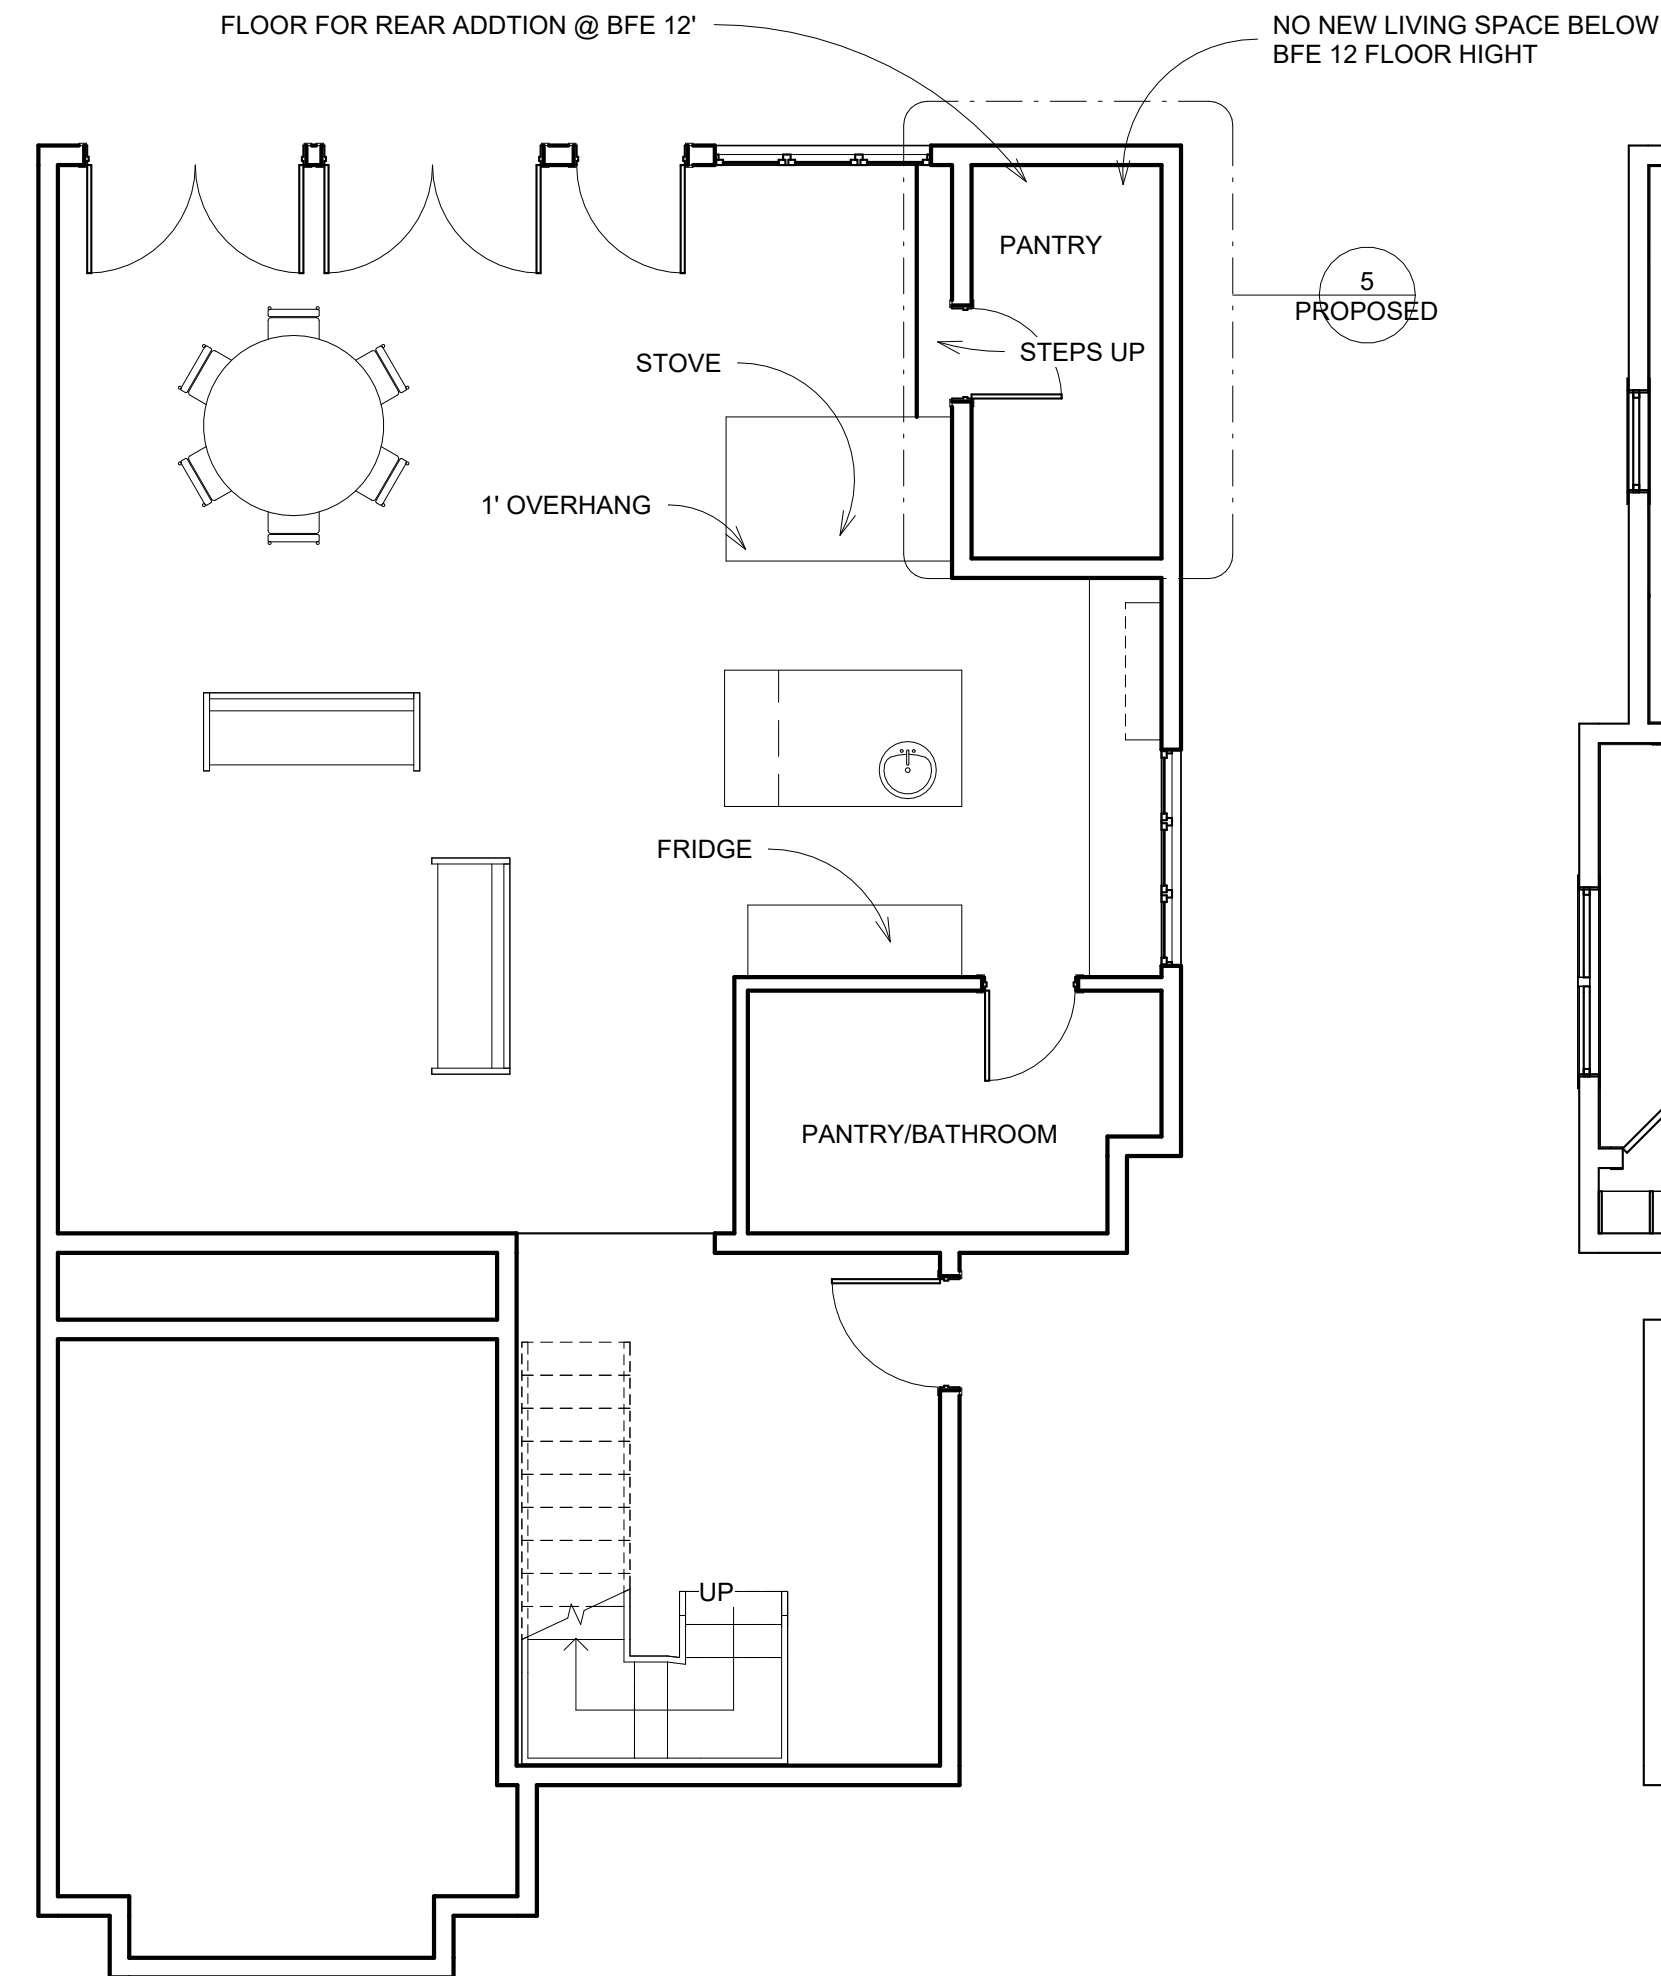

3 PROPOSED FIRST FLOOR  
3/16" = 1'-0"

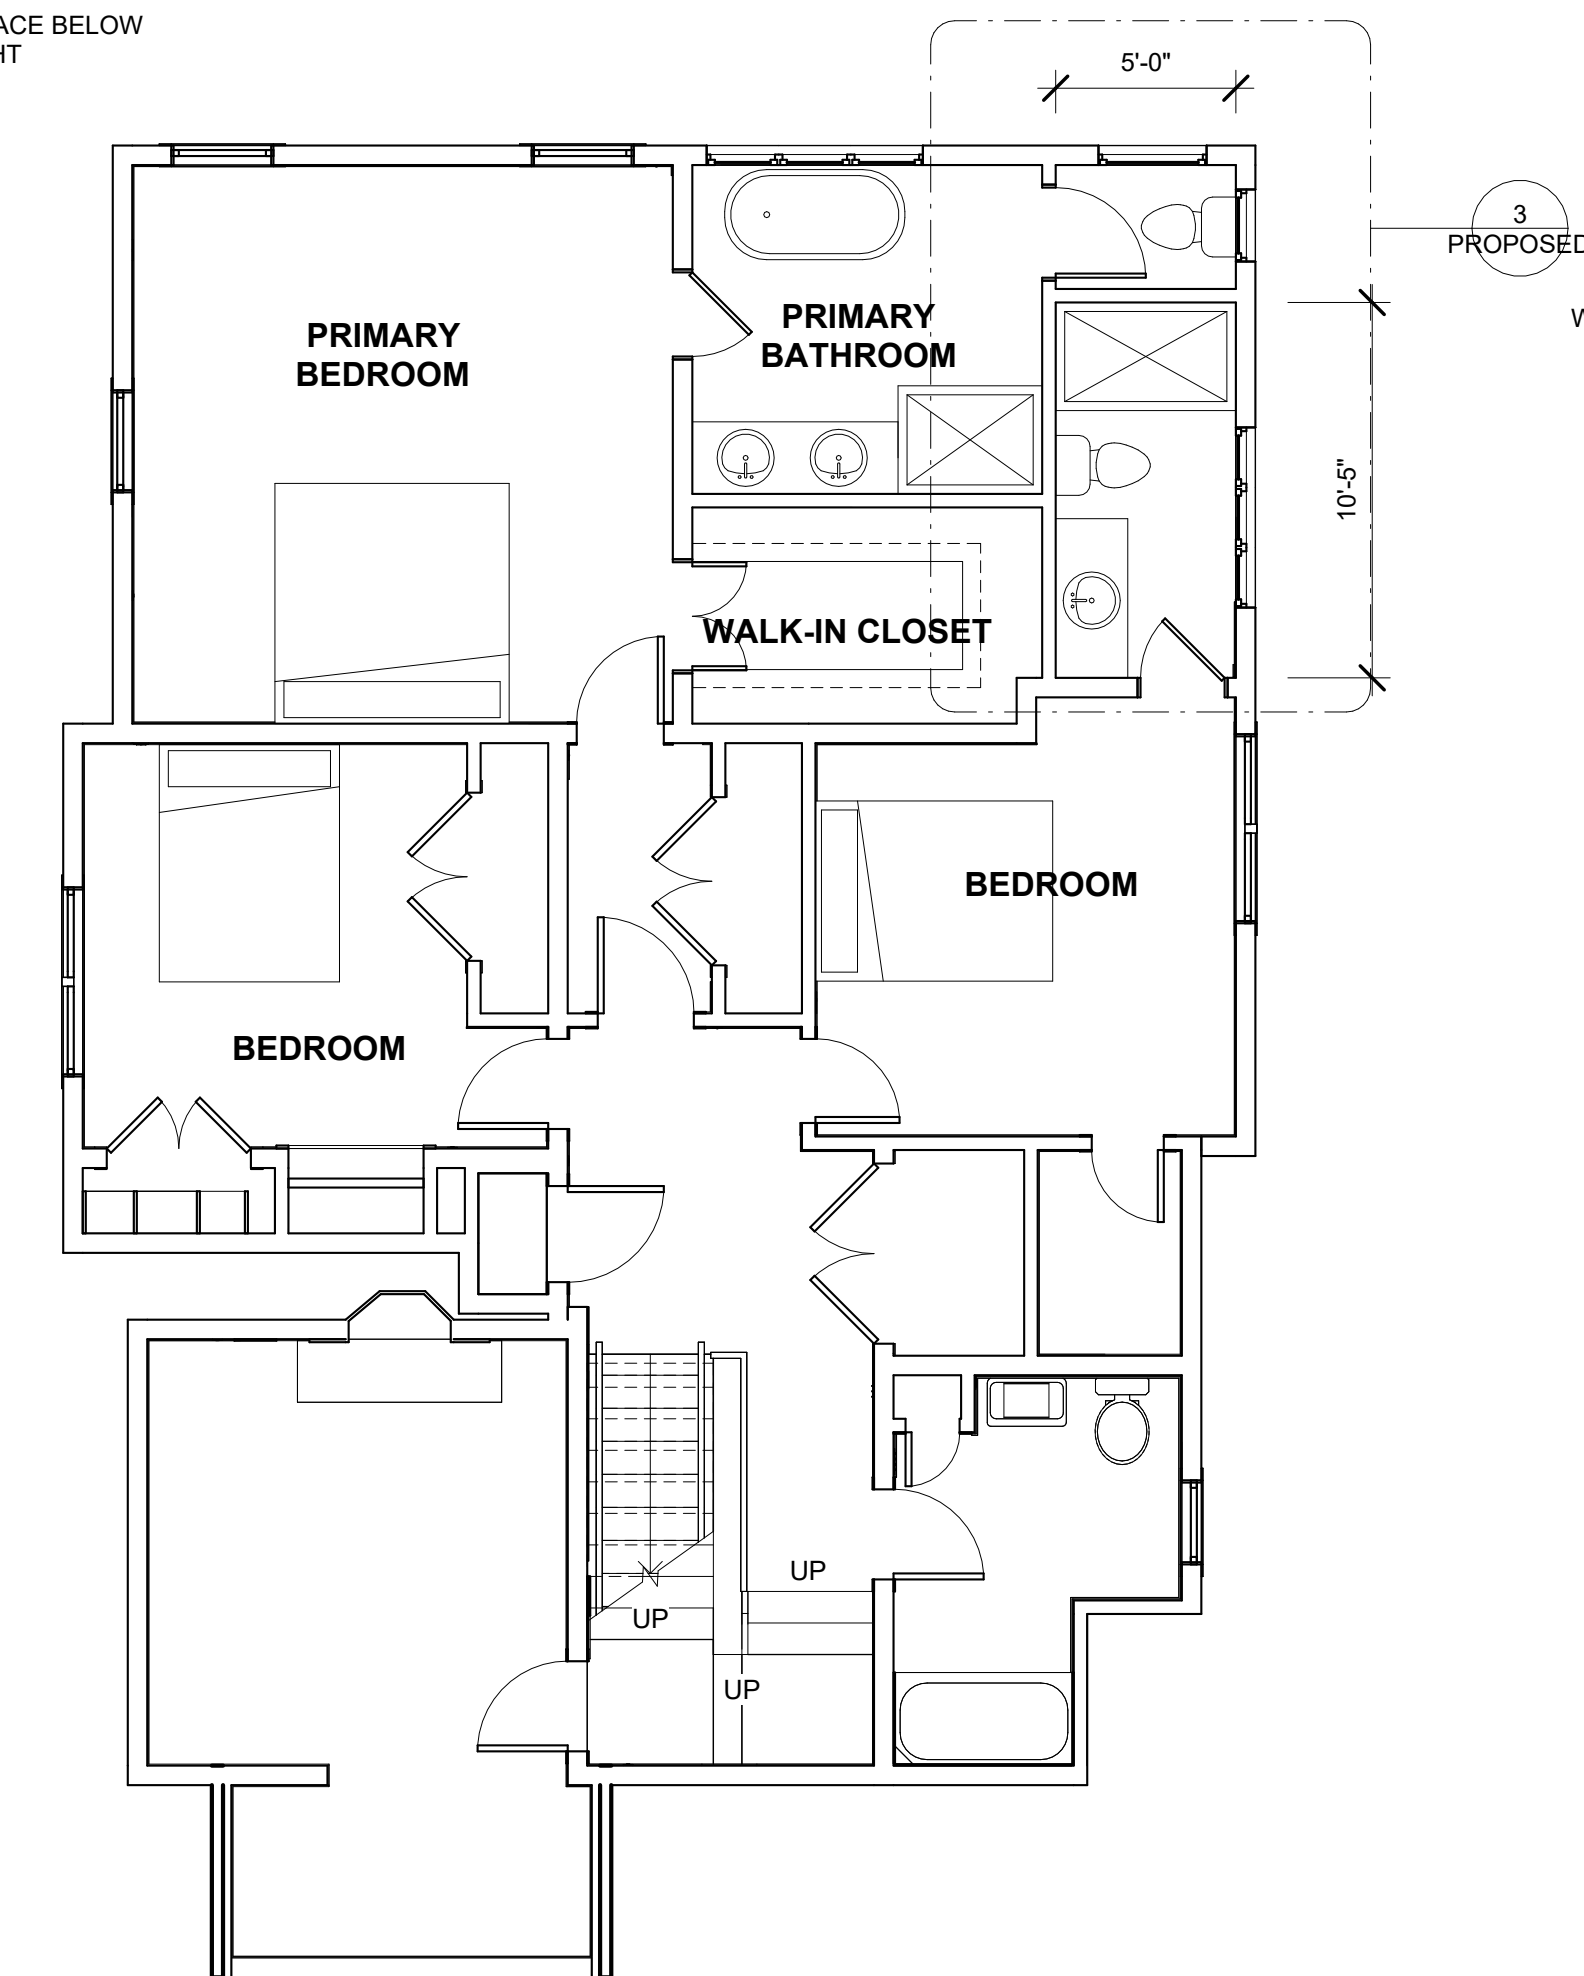

1 PROPOSED 2ND FLOOR  
3/16" = 1'-0"

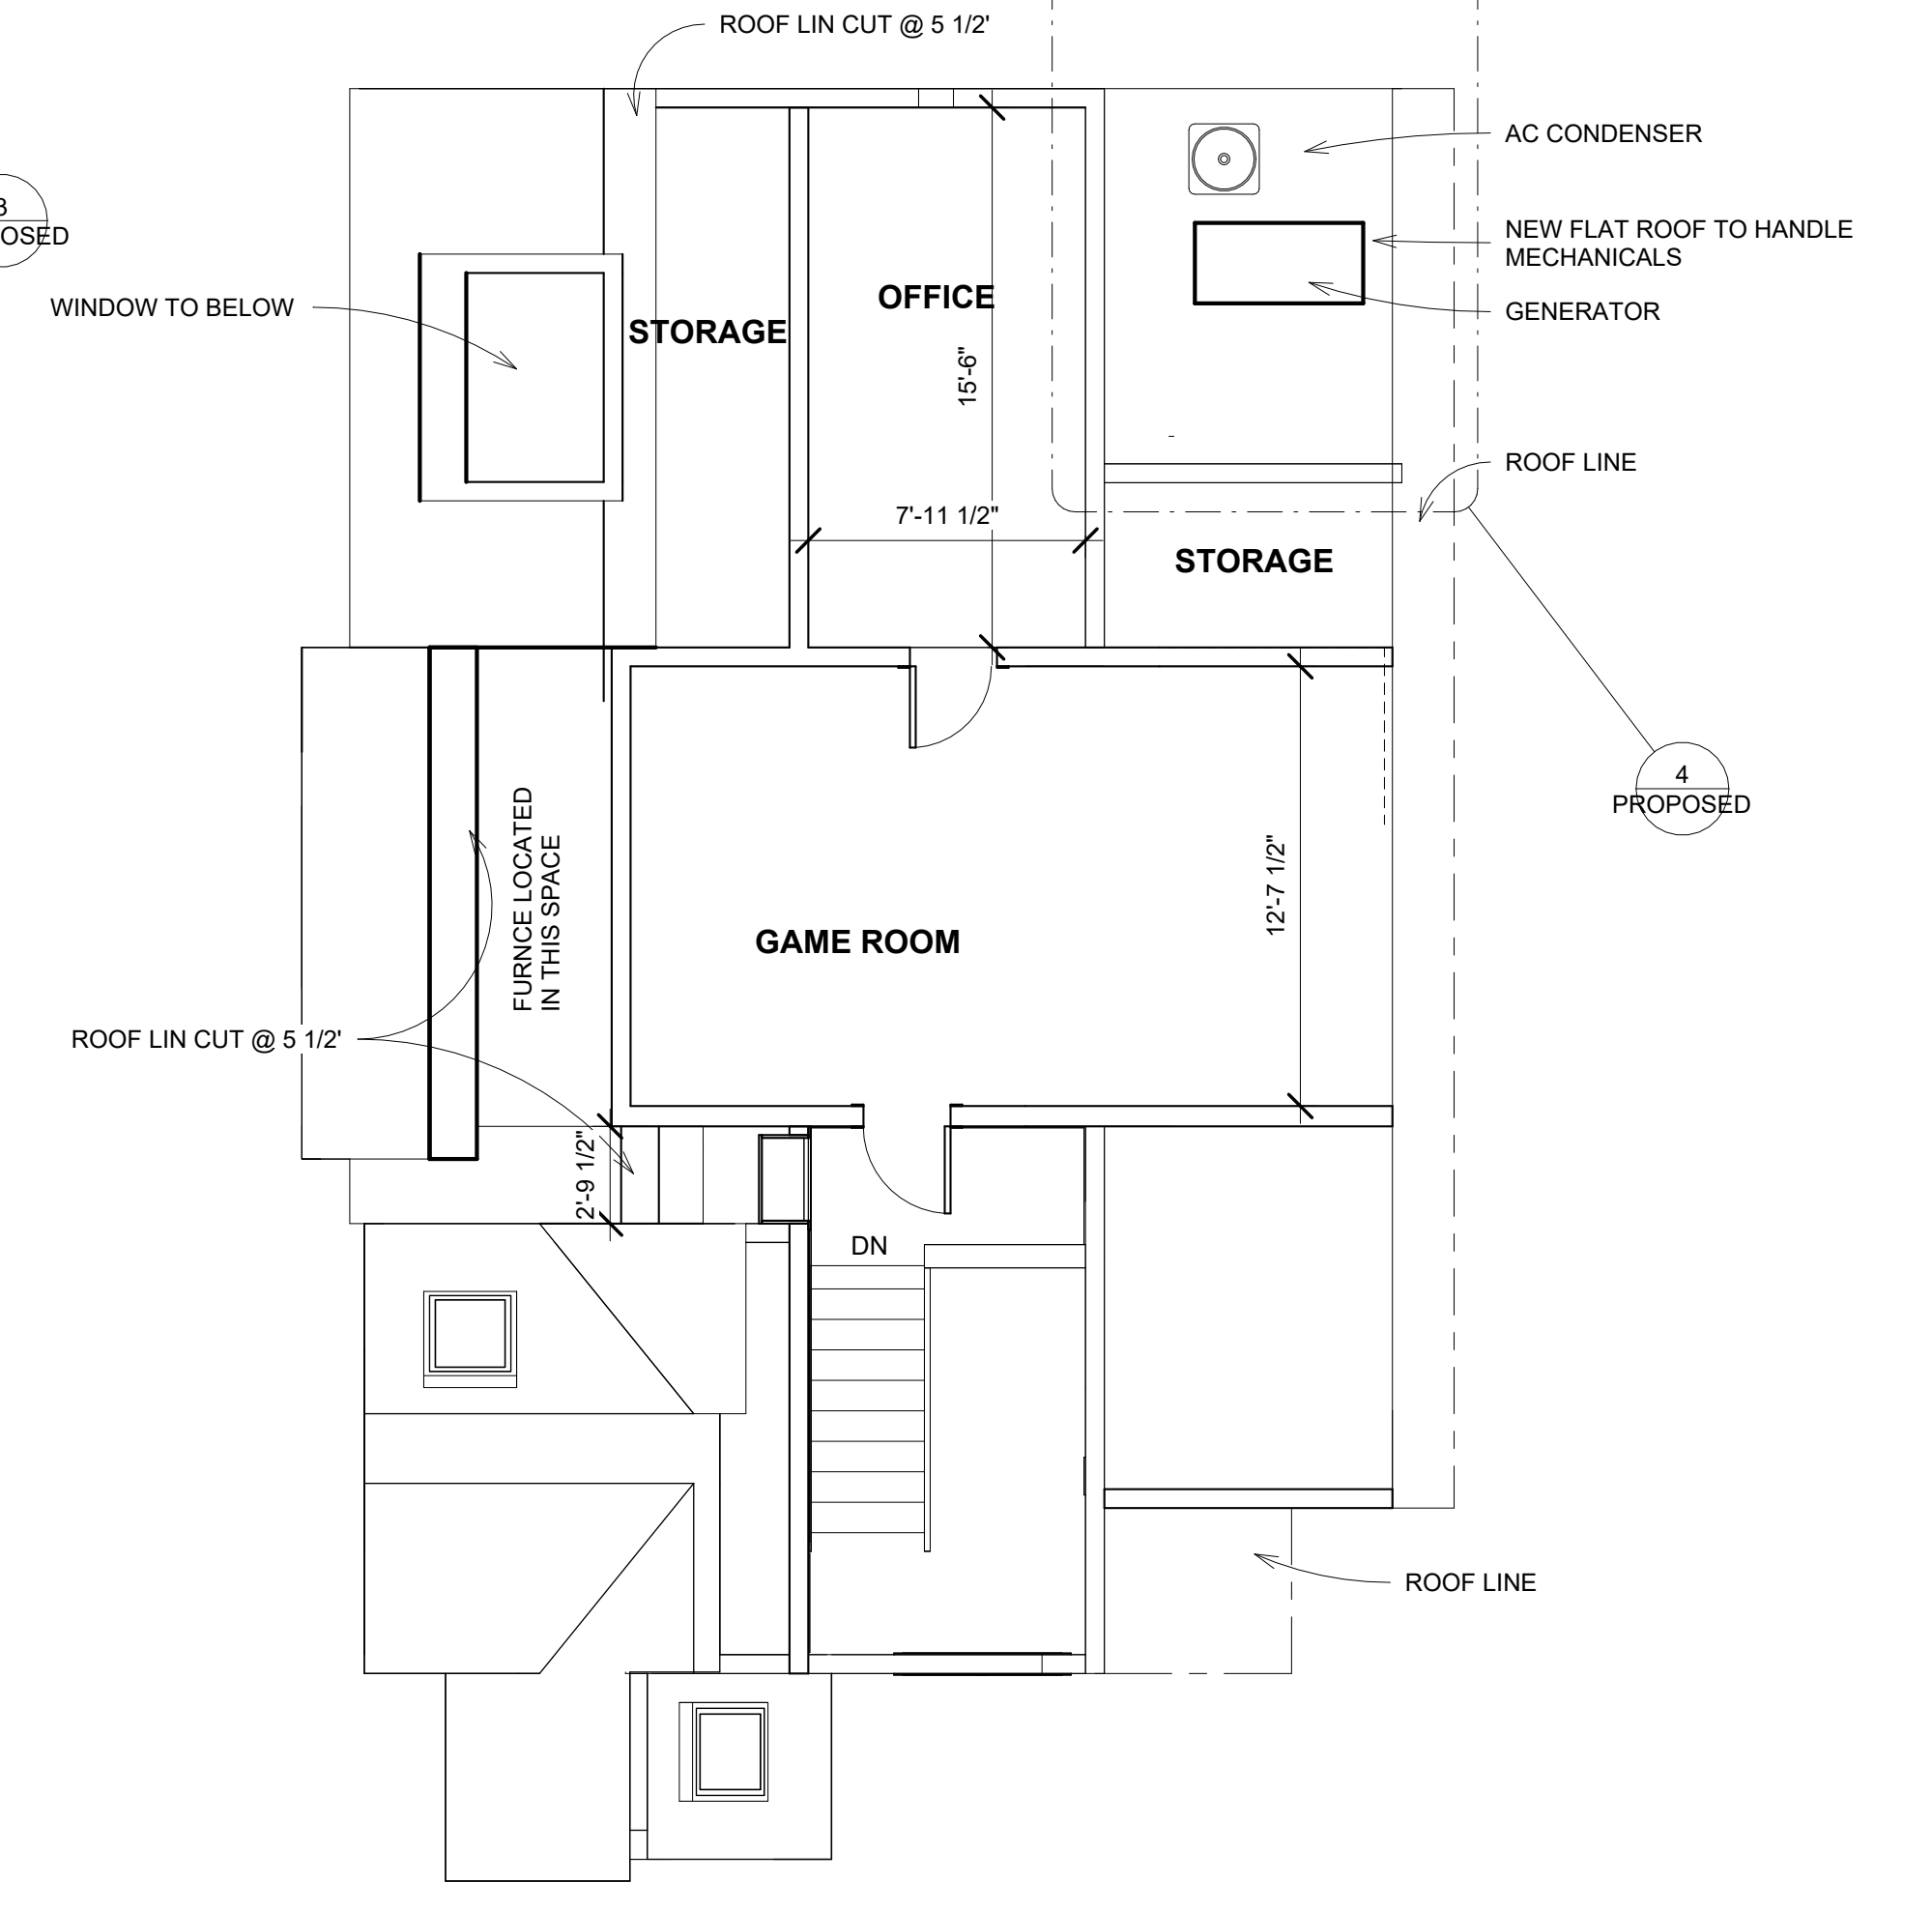

2 PROPOSED ATTIC PLAN  
3/16" = 1'-0"

Description	Date

## PROPOSED FLOOR PLANS


### SCHIAVONE

Proposed 2ND/3RD FLOOR RENO  
Zone Assessor's Map Parcel  
Project Address 20 FAIRFIELD AVE WESTPORT  
Project number 02  
Date 9-30-24  
Drawn by JASON RAYMOND  
Designed by DAVID RAYMOND


# A102

Scale 3/16" = 1'-0"


**Raymond Design Builders**  
66 Robson Place  
Fairfield, CT 06824  
raymondbuilders.com

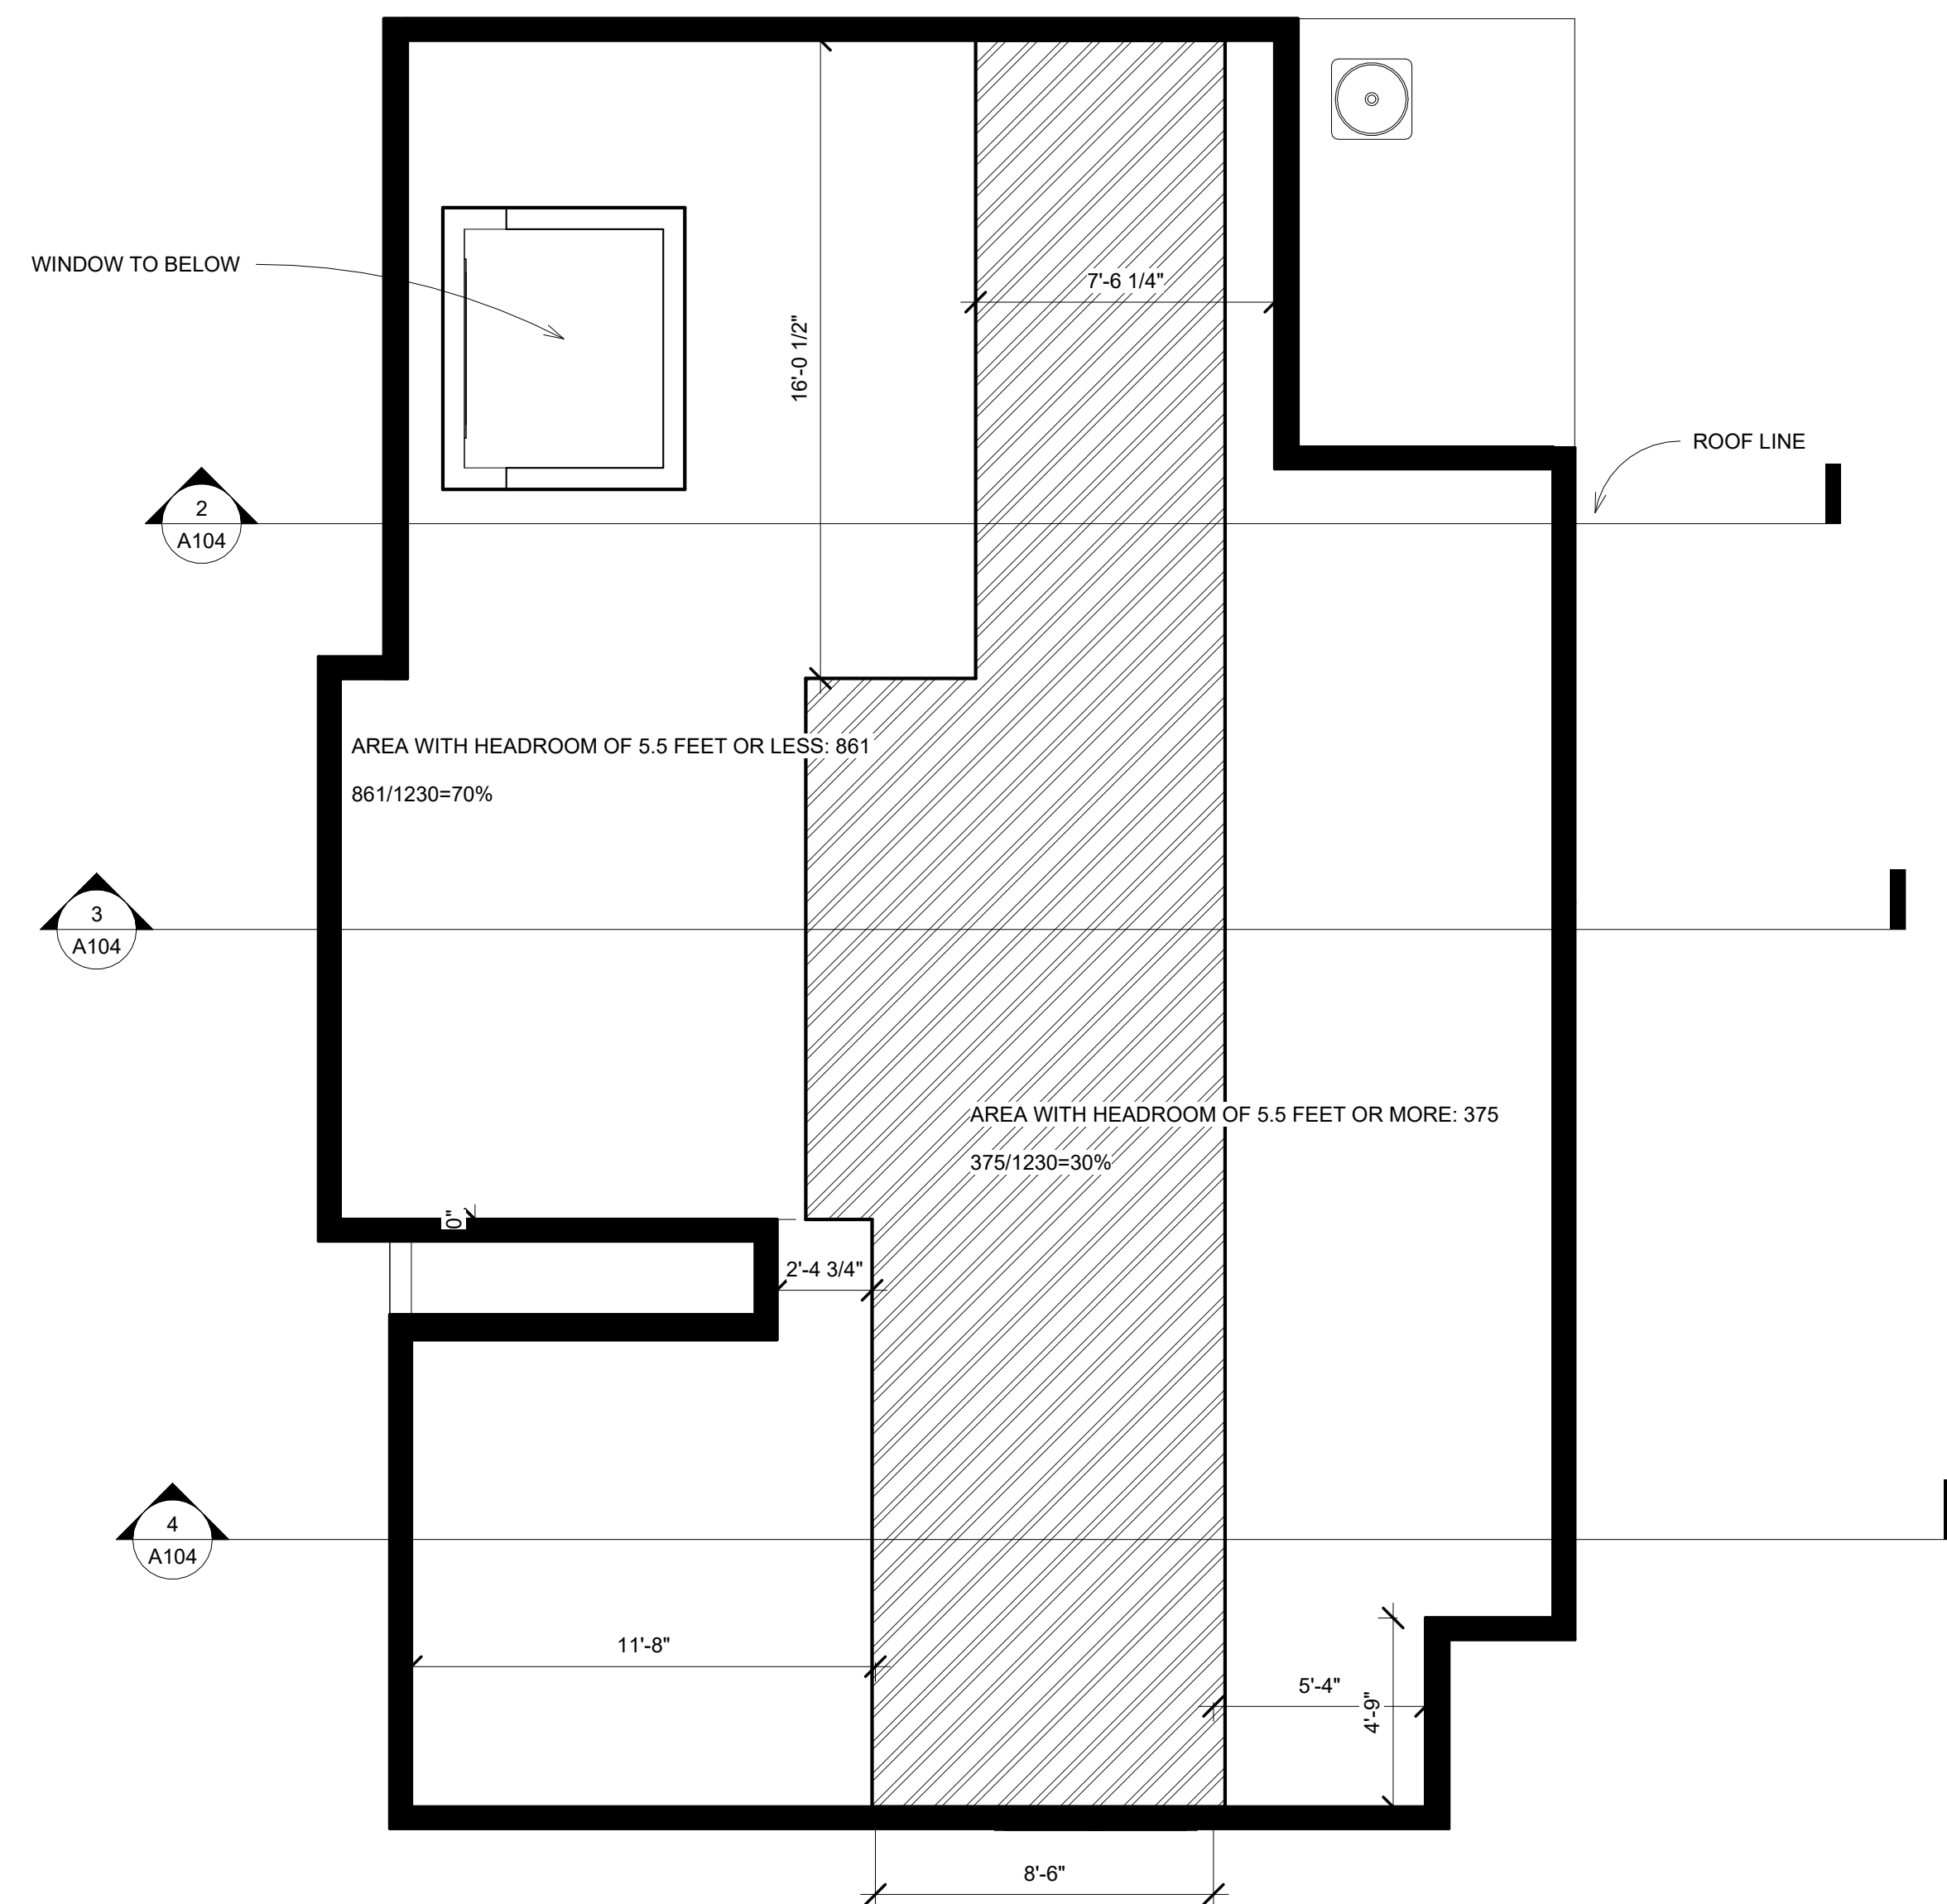


① ATTIC/HAF STORY PLAN  
1/4" = 1'-0"

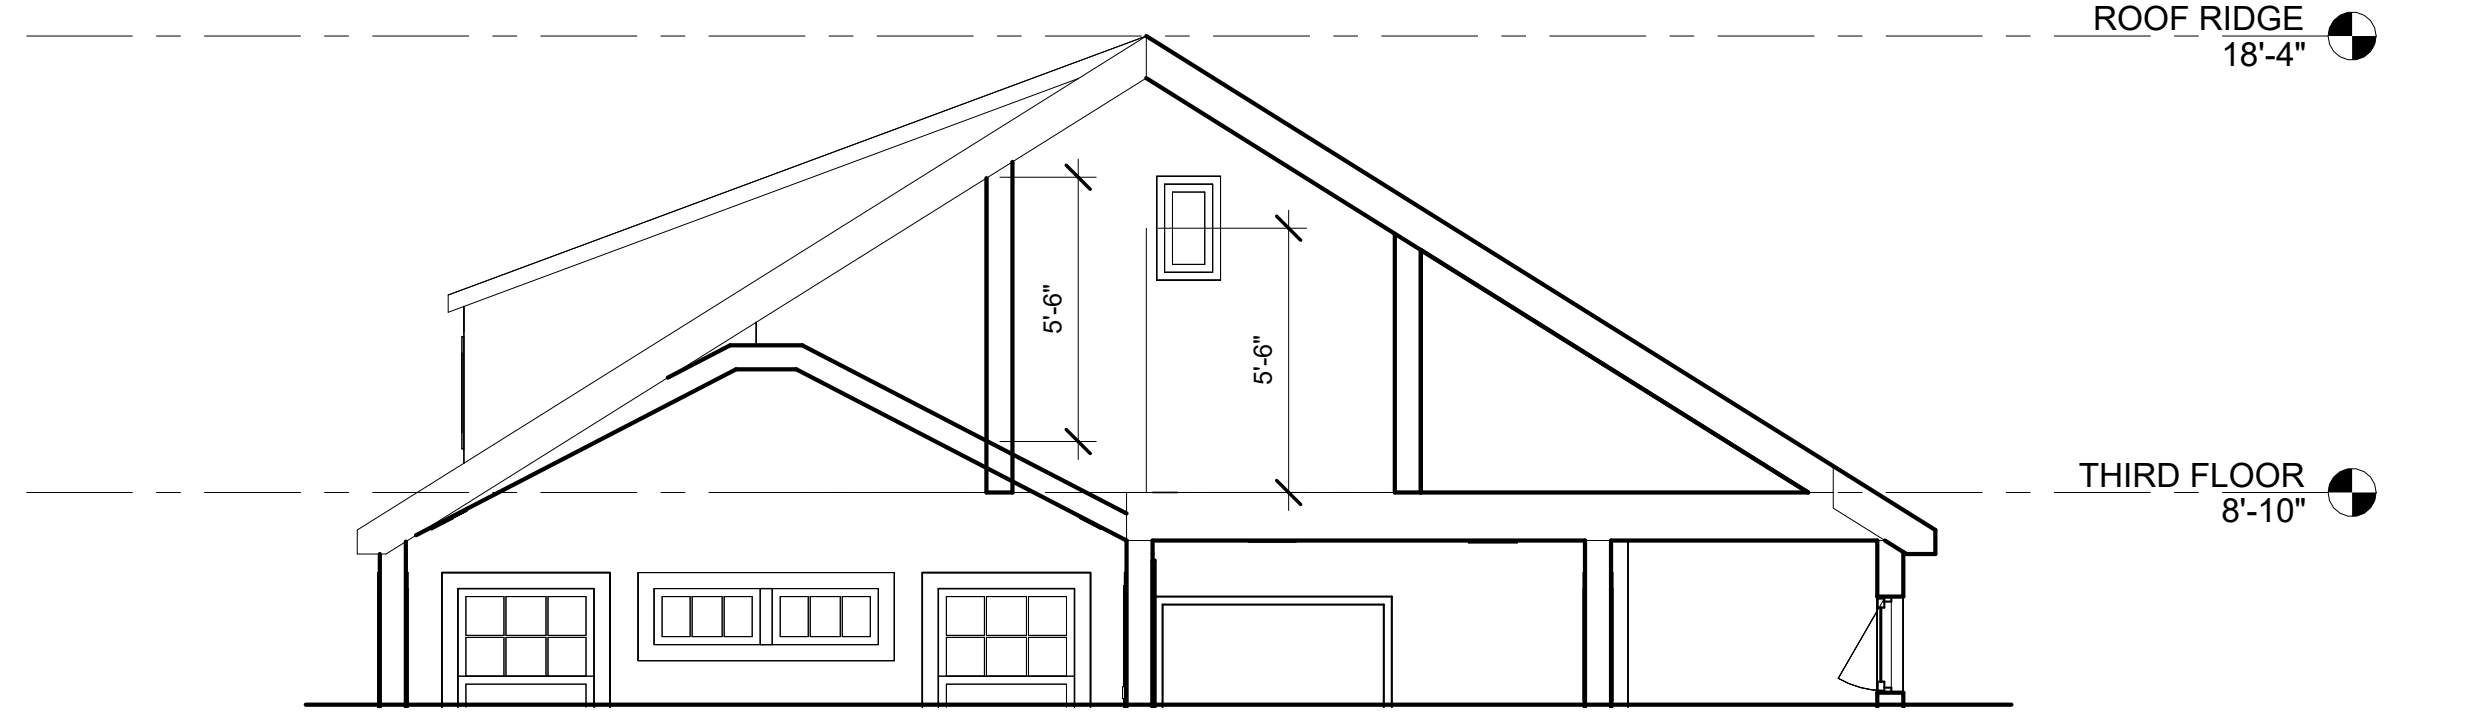


② Section 2  
1/4" = 1'-0"

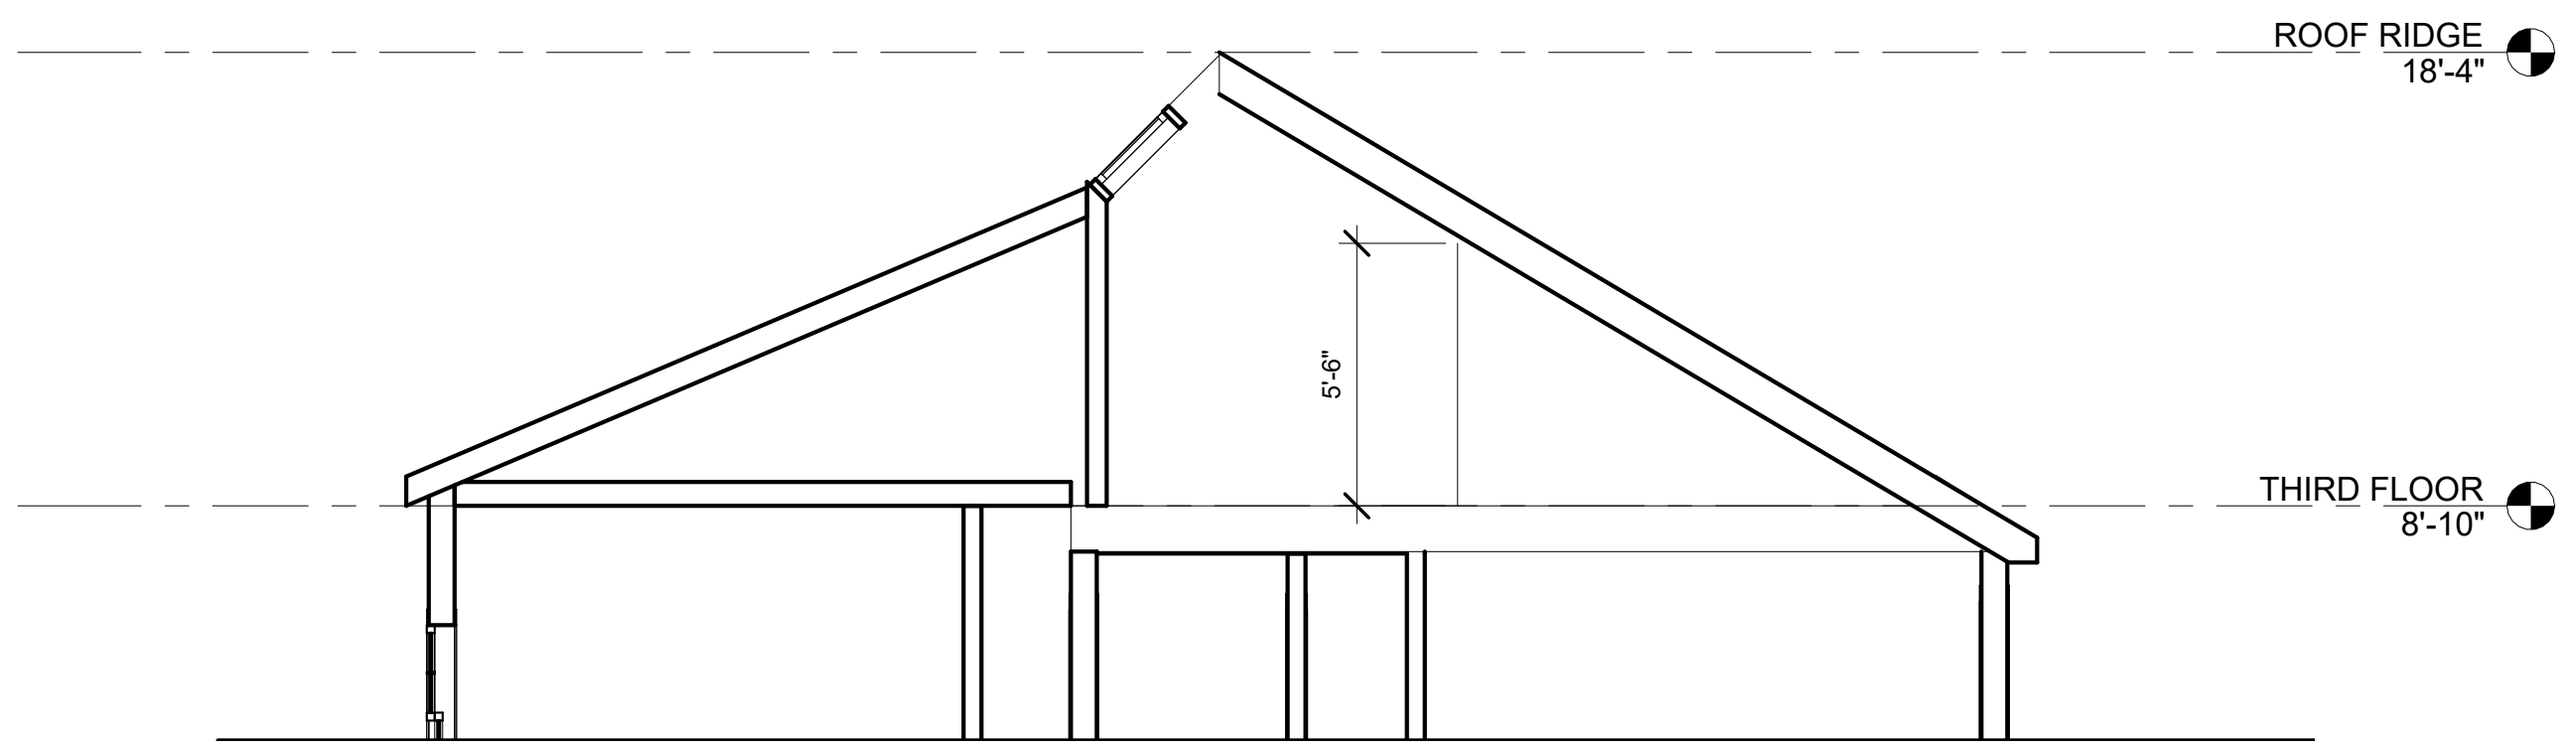

③ Section 3  
1/4" = 1'-0"

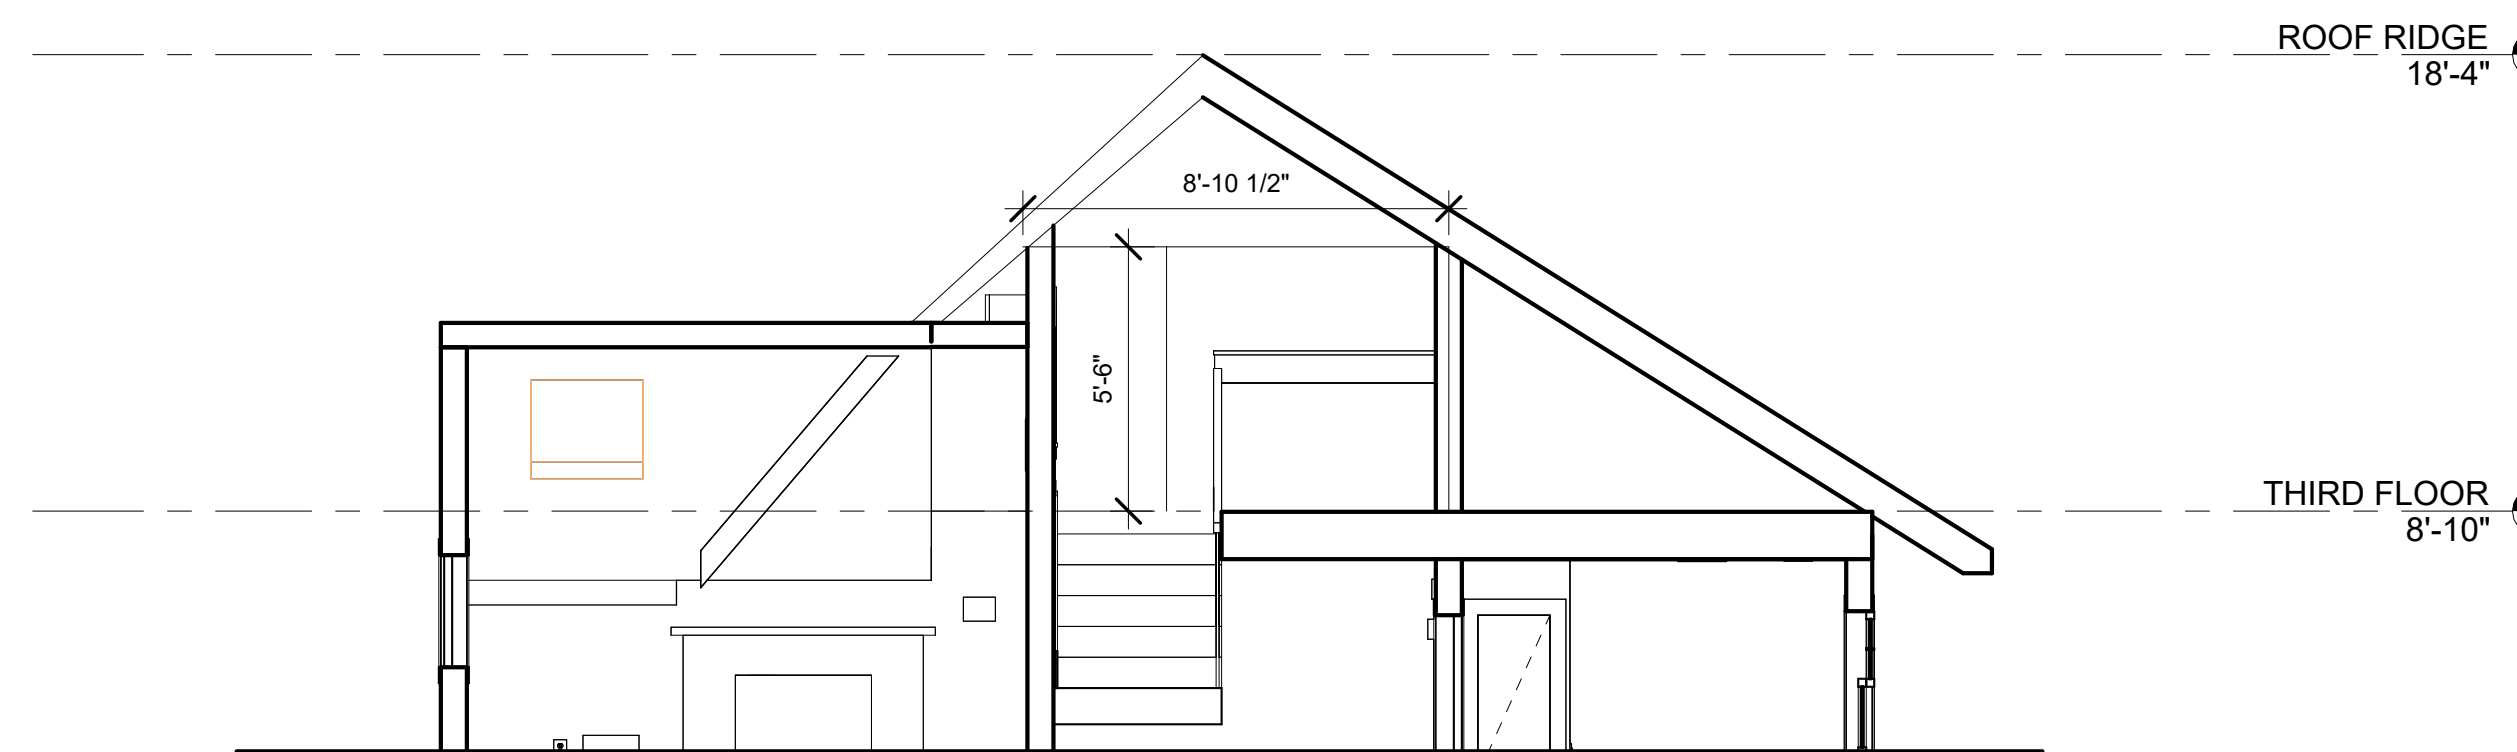

④ Section 4  
1/4" = 1'-0"

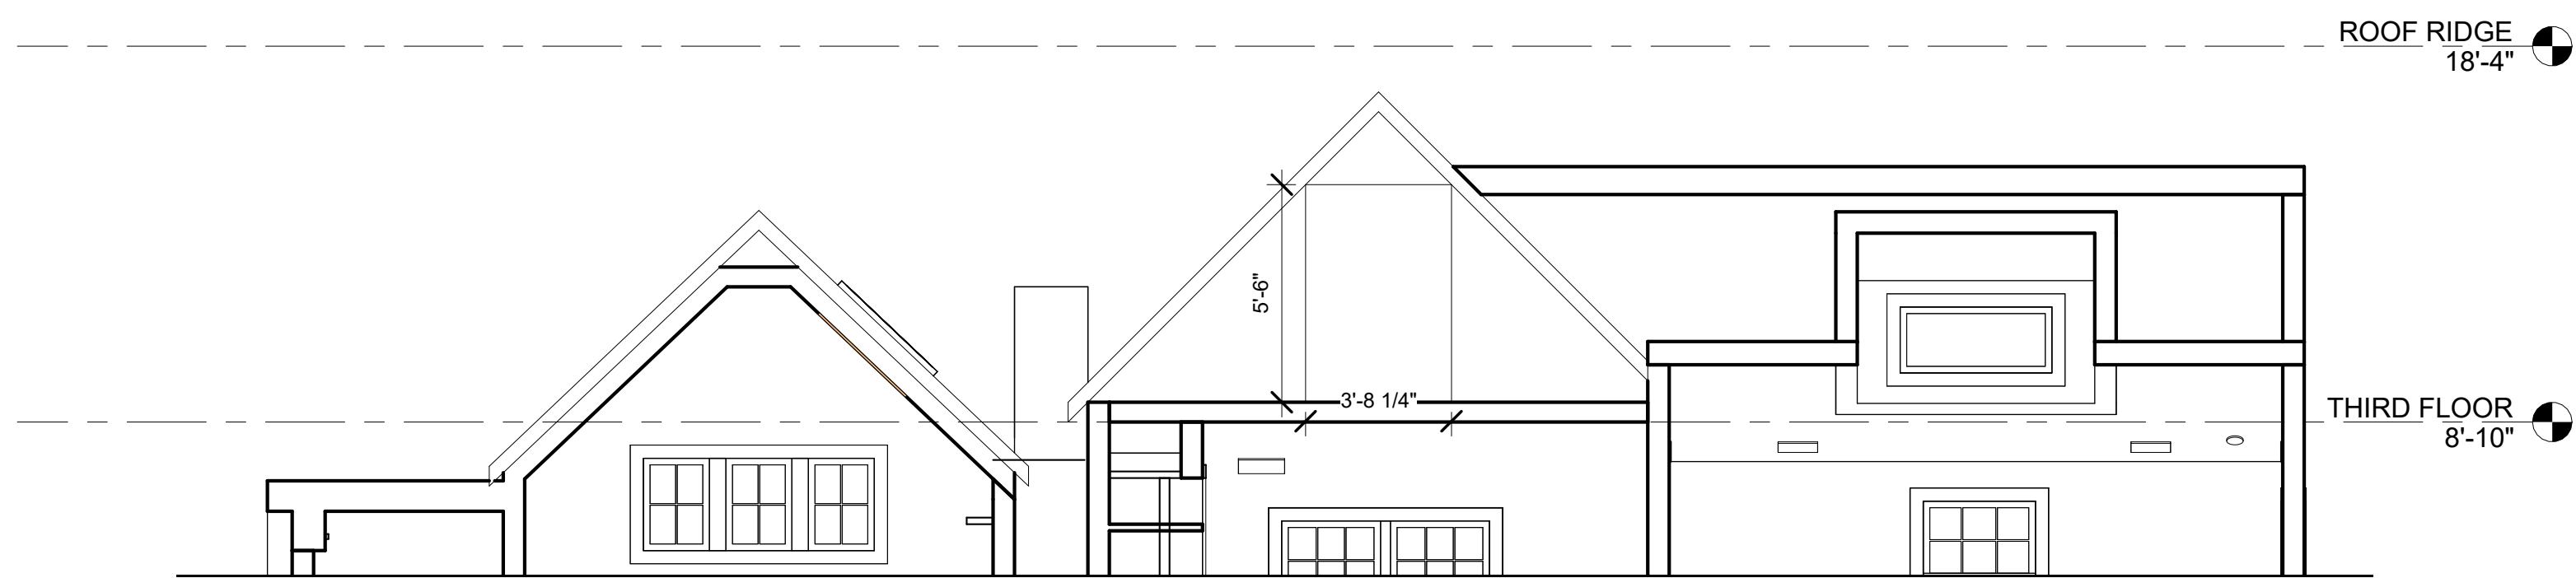

⑤ Section 5  
1/4" = 1'-0"

Description	Date
INITIAL DESIGNS	11/23/22

**ATTIC/HALF STORY PLAN**

**SCHIAVONE**  
 Proposed 2ND/3RD FLOOR RENO  
 Zone Assessor's Map Parcel  
 Project Address 20 FAIRFIELD AVE WESTPORT  
 Project number 02  
 Date 9-30-24  
 Drawn by JASON RAYMOND  
 Designed by DAVID RAYMOND

**Raymond Design Builders**  
 66 Robson Place  
 Fairfield, CT 06824  
 raymondbuilders.com


**A104**  
 Scale 1/4" = 1'-0"



④ EXISTING RIGHT SIDE ELVATION  
1/4" = 1'-0"



② EXISTING SIDE ELEVATION  
1/4" = 1'-0"

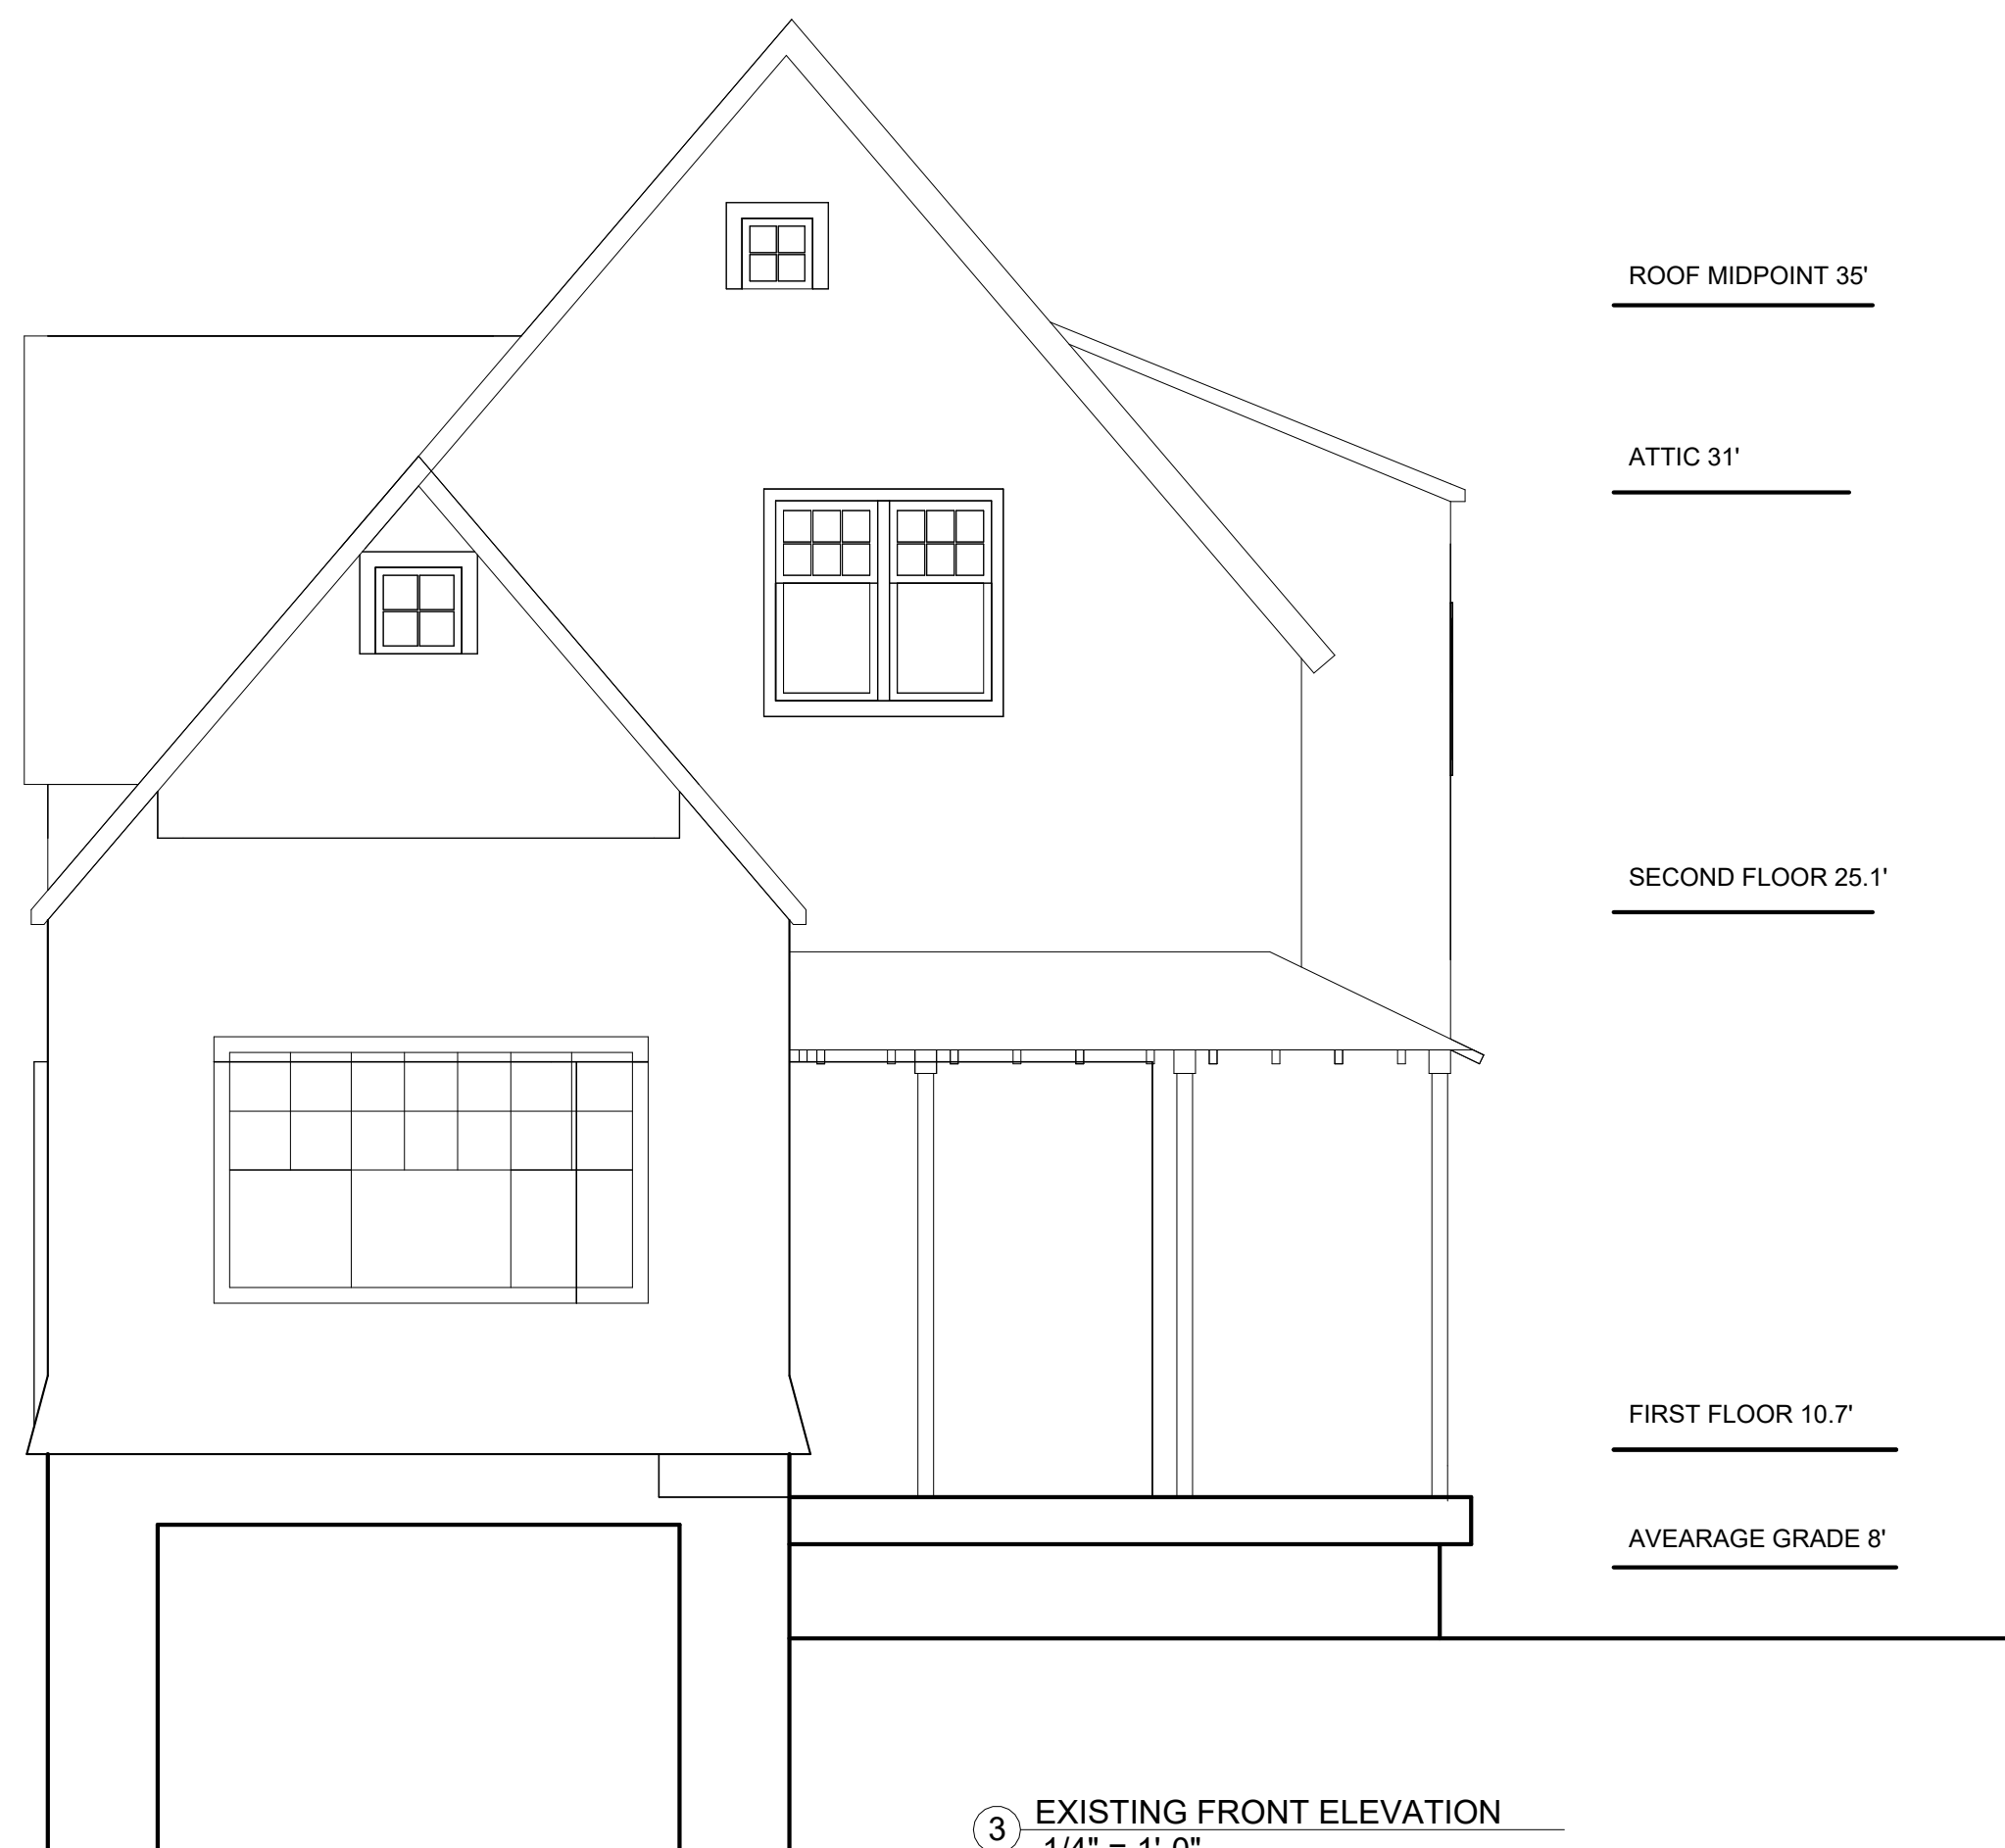

③ EXISTING FRONT ELEVATION  
1/4" = 1'-0"



① EXISTING REAR ELEVATION  
1/4" = 1'-0"

Description	Date

## EXISTING ELEVATIONS

### SCHIAVONE





Proposed 2ND/3RD FLOOR RENO  
 Zone Assessor's Map Parcel  
 Project Address 20 FAIRFIELD AVE WESTPORT  
 Project number 02  
 Date 9-30-24  
 Drawn by JASON RAYMOND  
 Designed by DAVID RAYMOND

# A105

Scale 1/4" = 1'-0"

**Raymond Design Builders**  
 66 Robson Place  
 Fairfield, CT 06824  
 raymonddesignbuilders.com



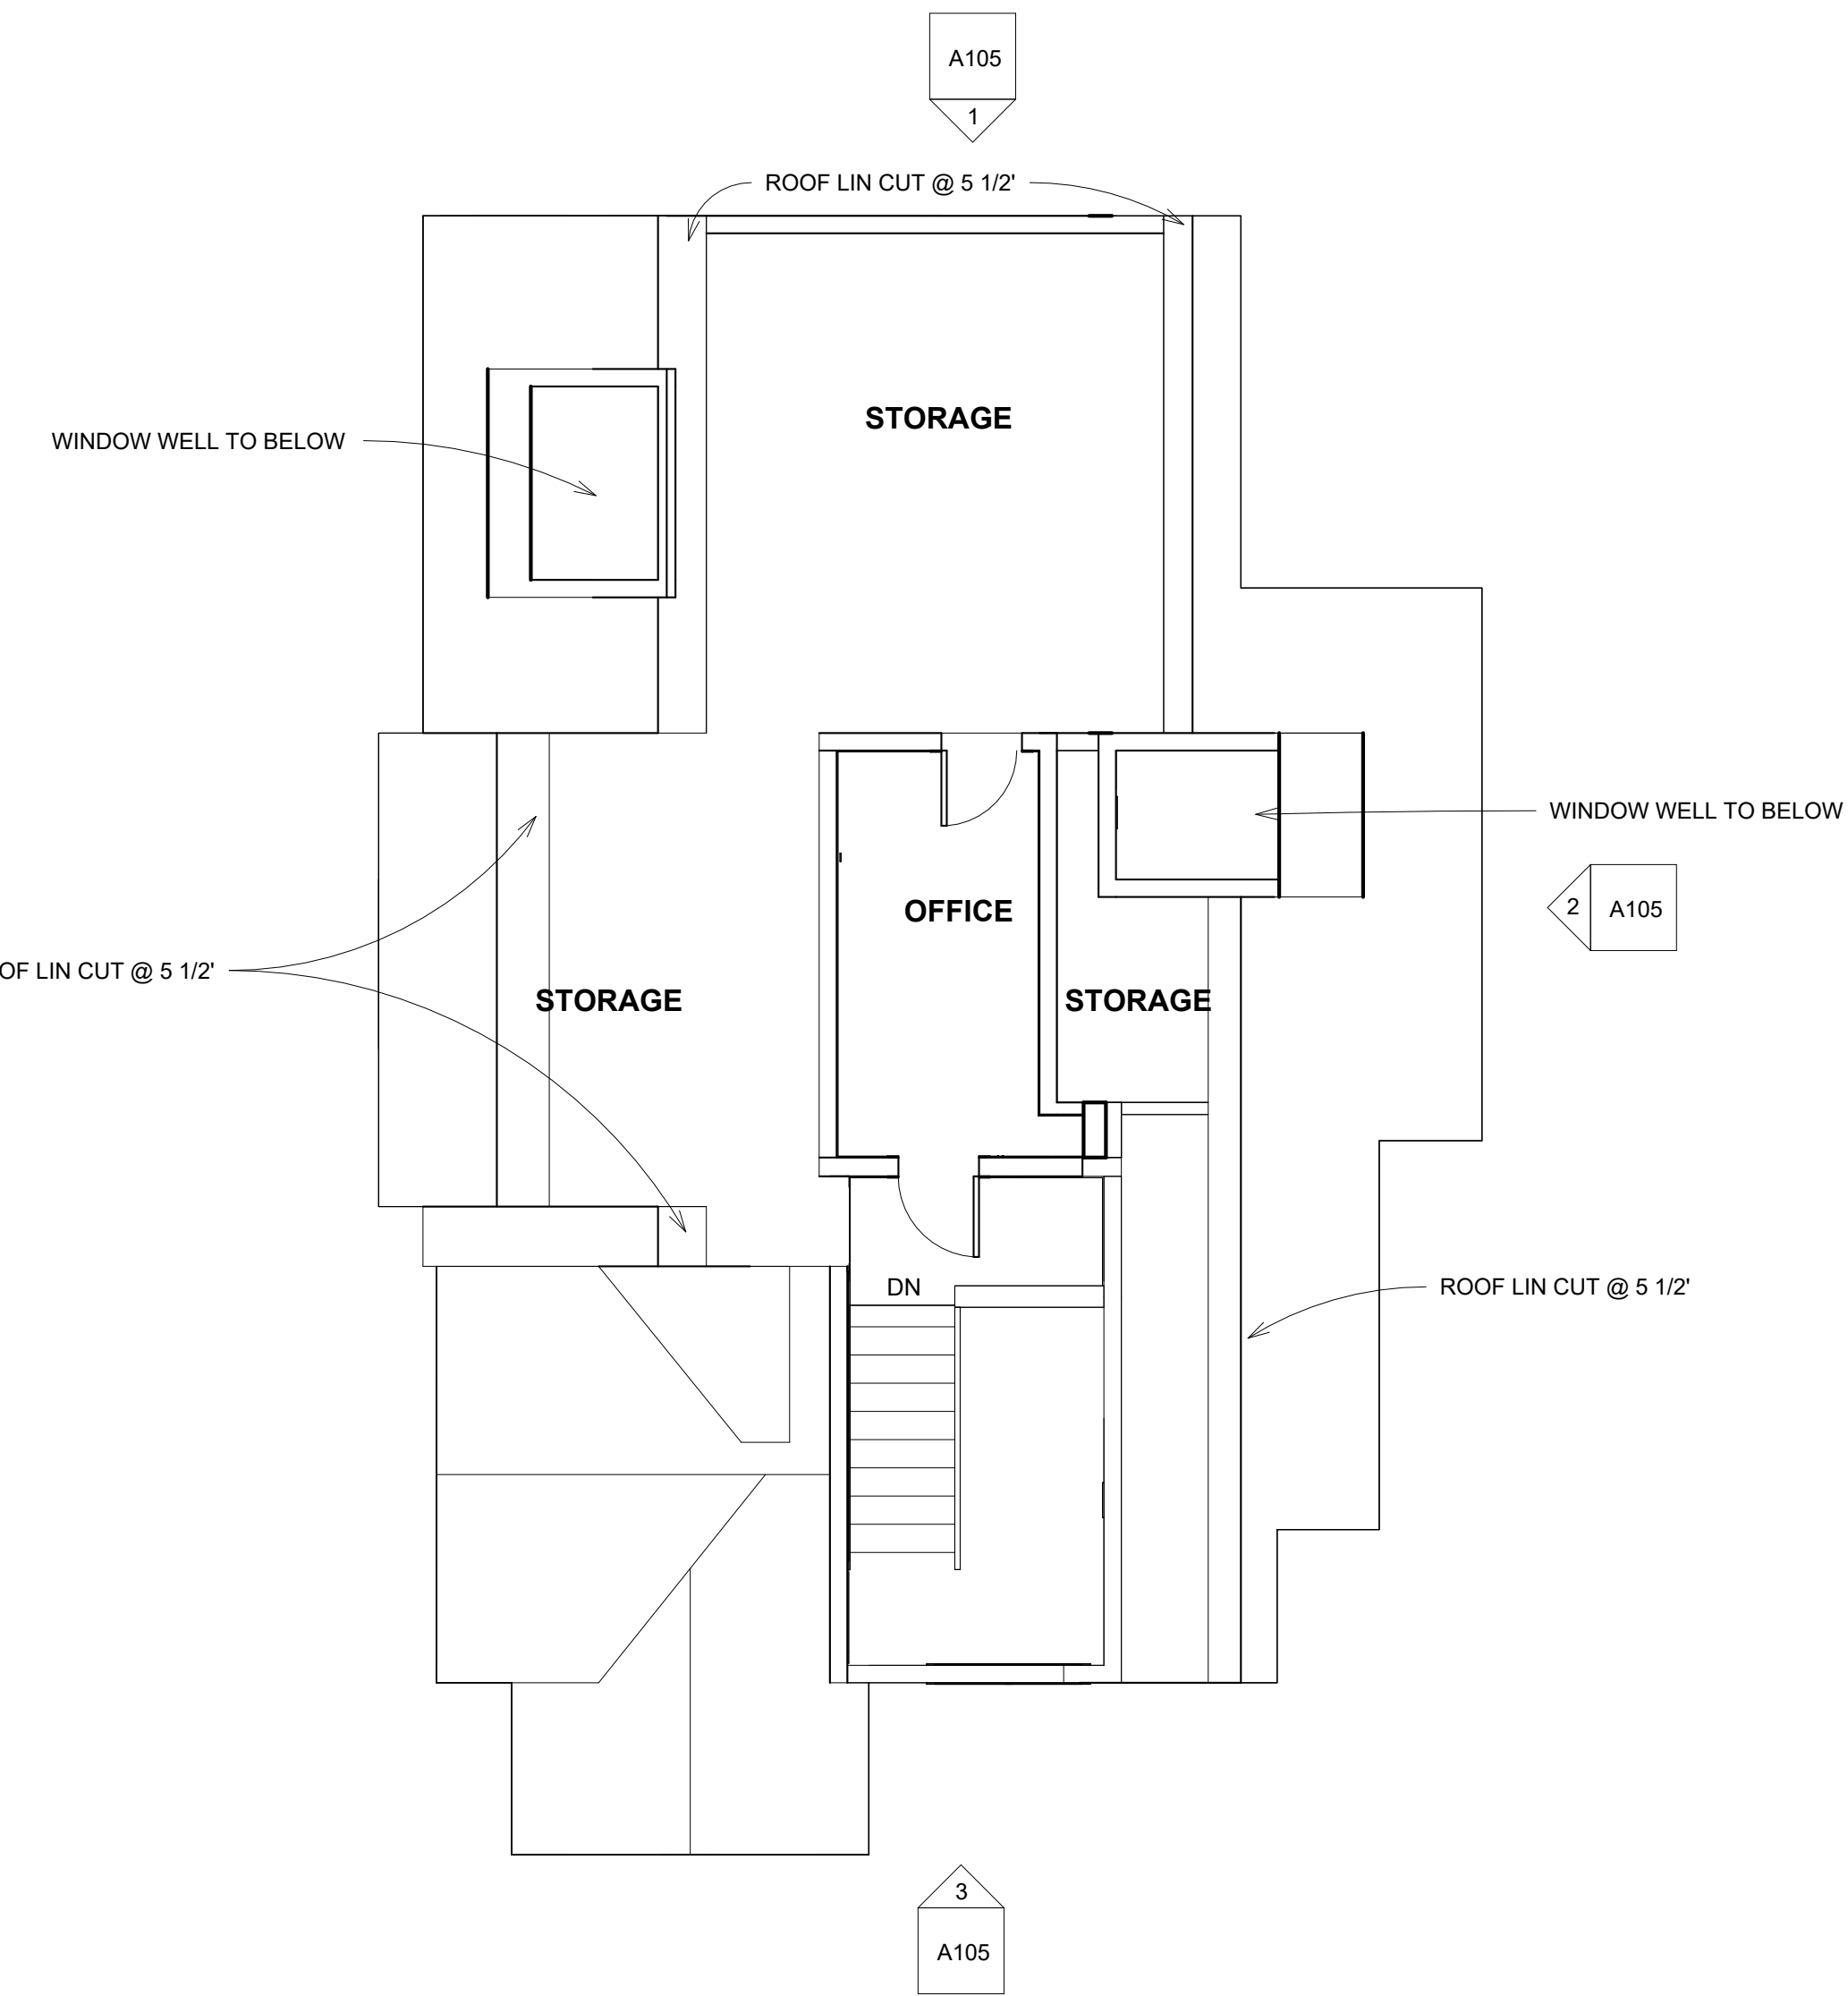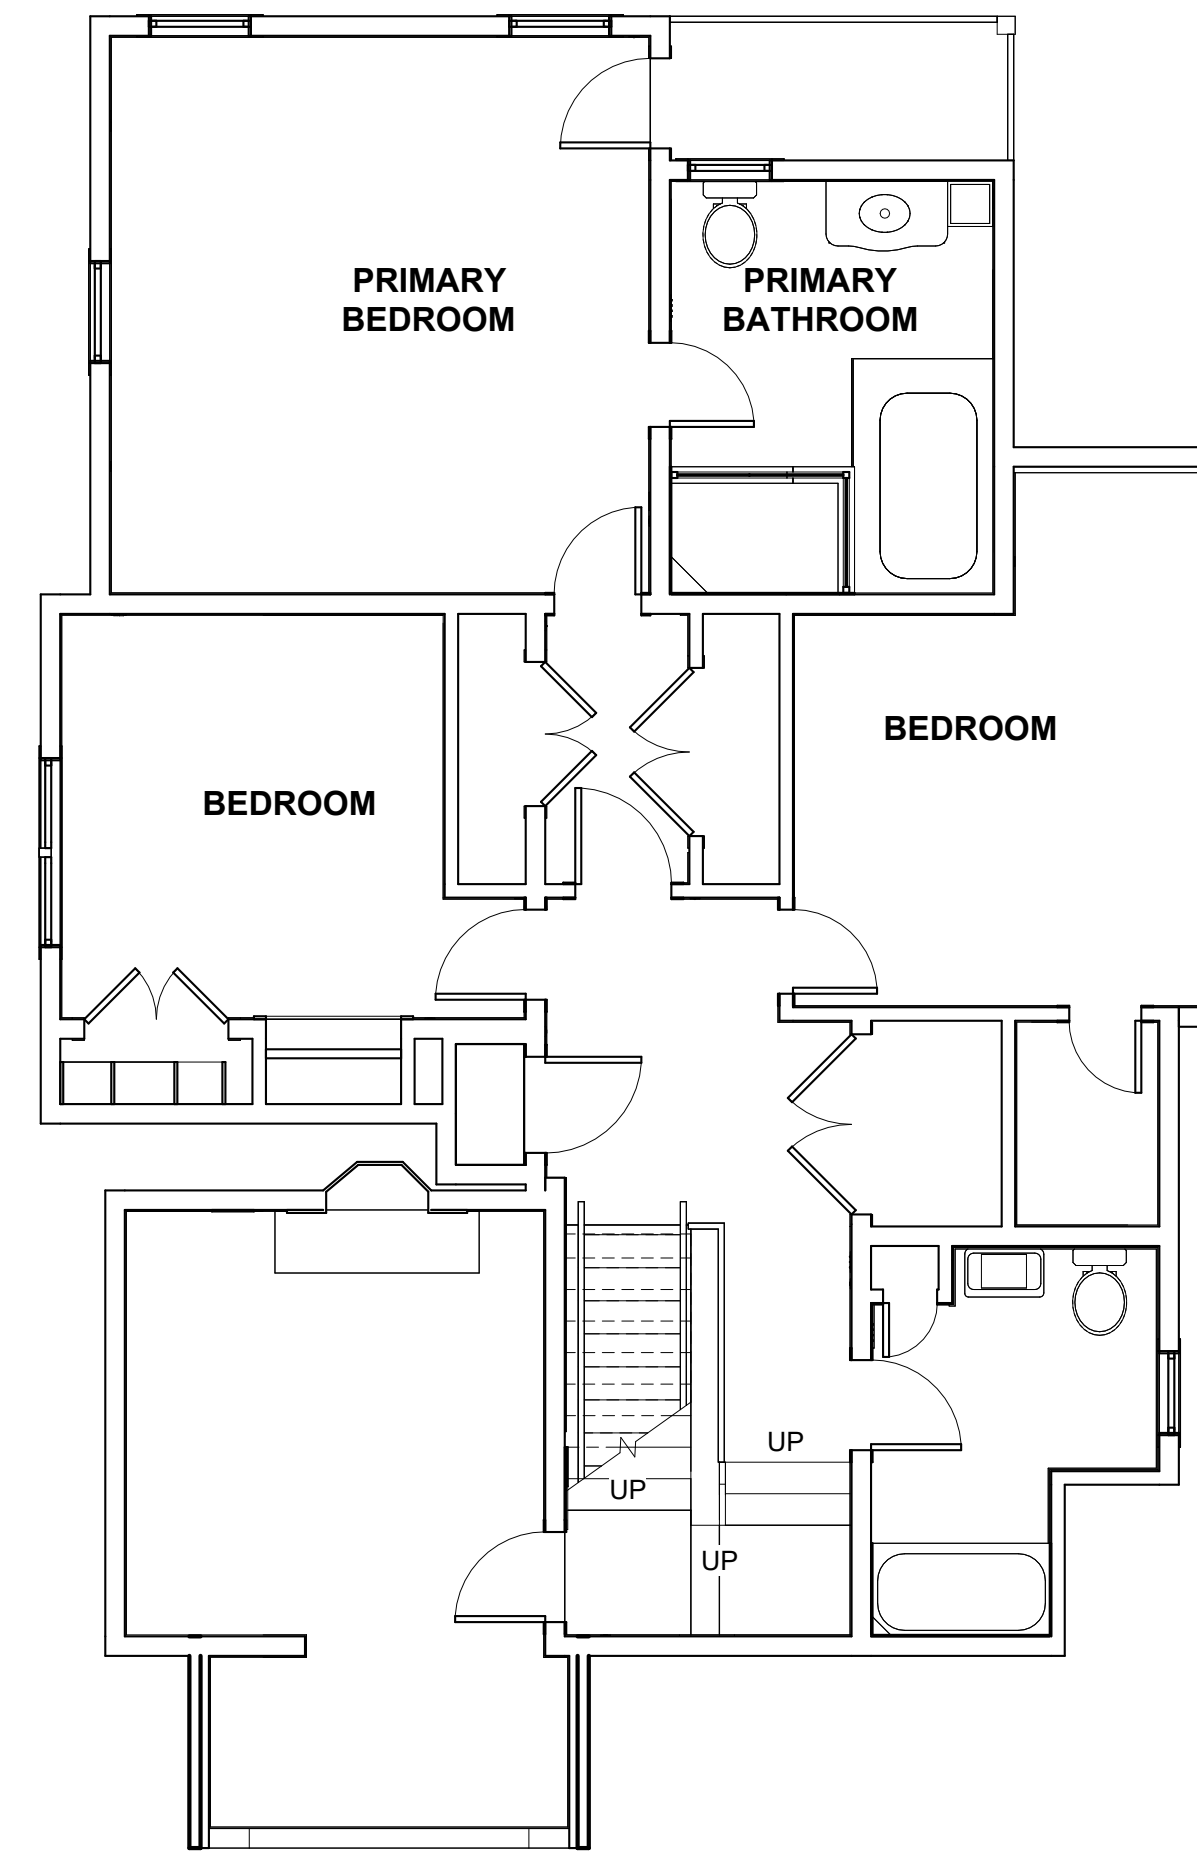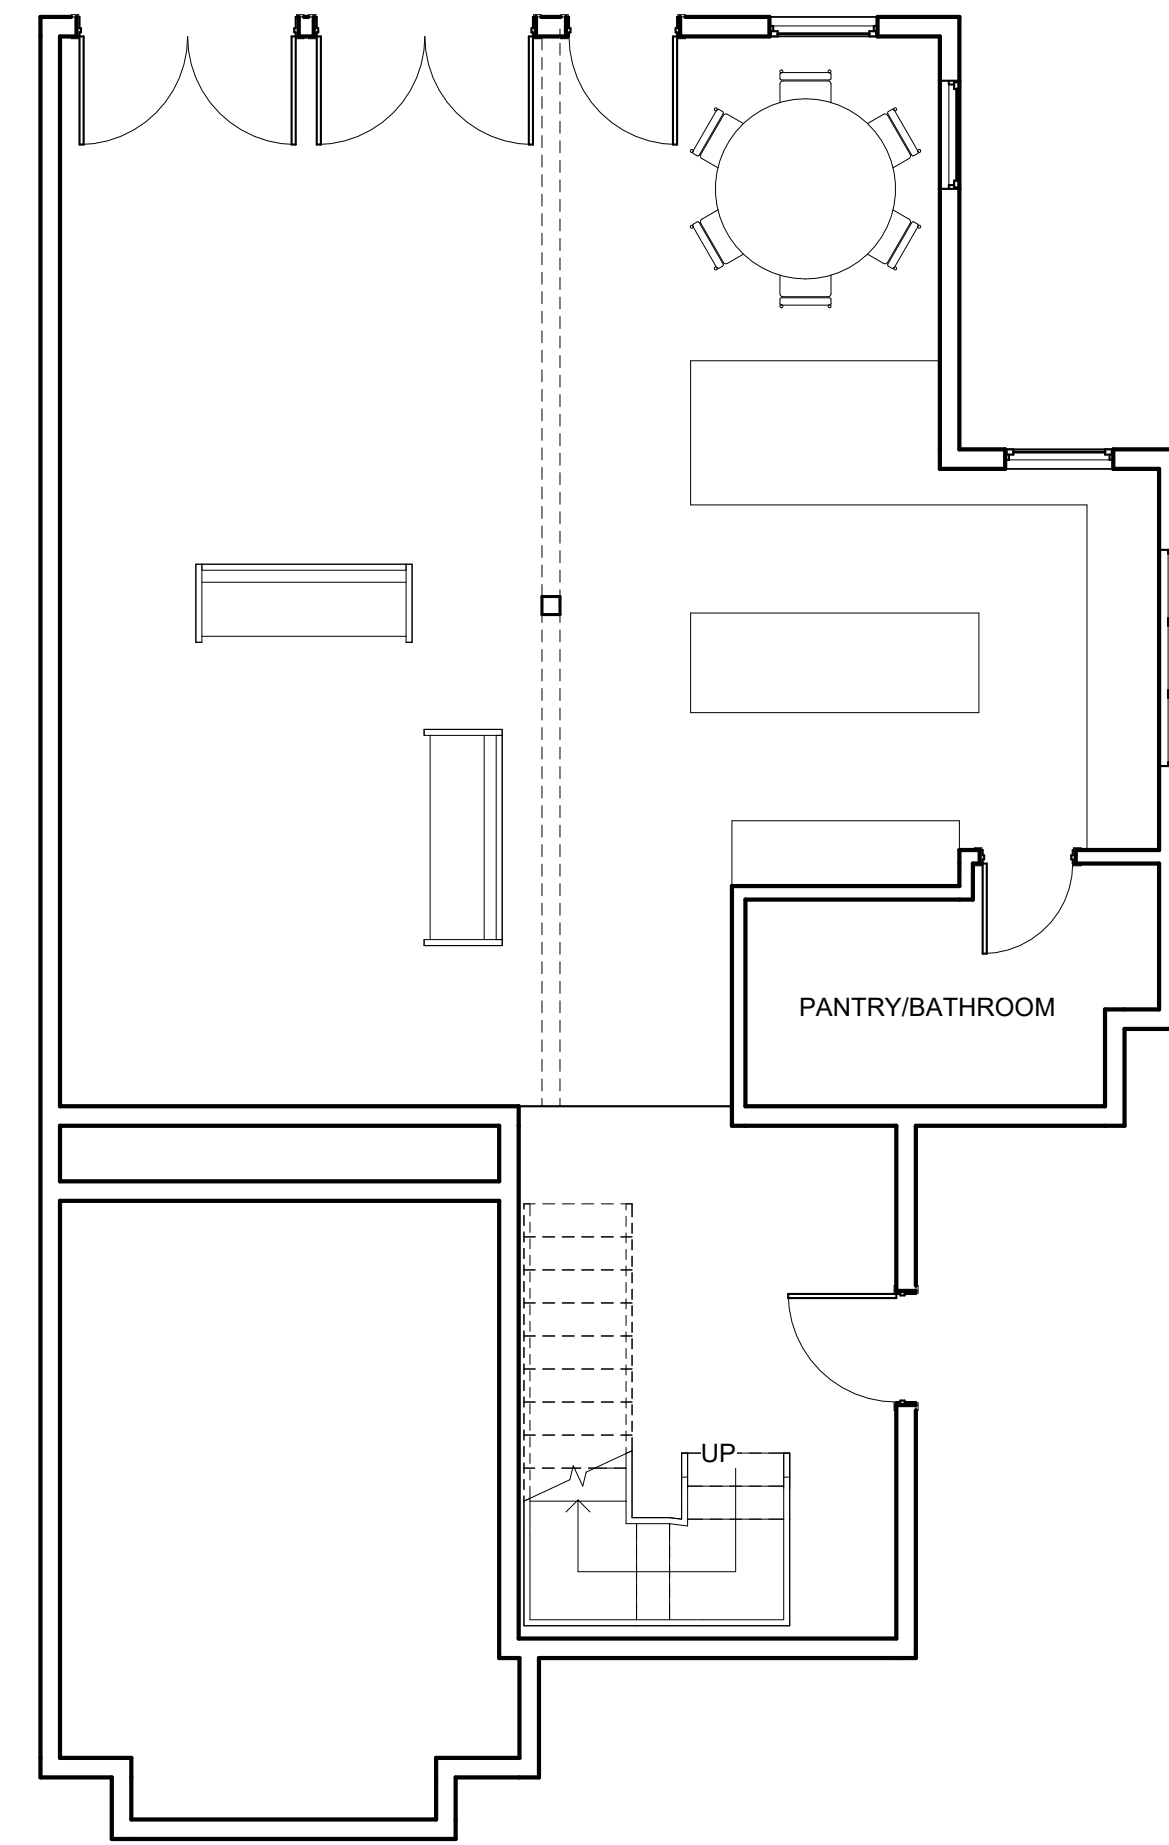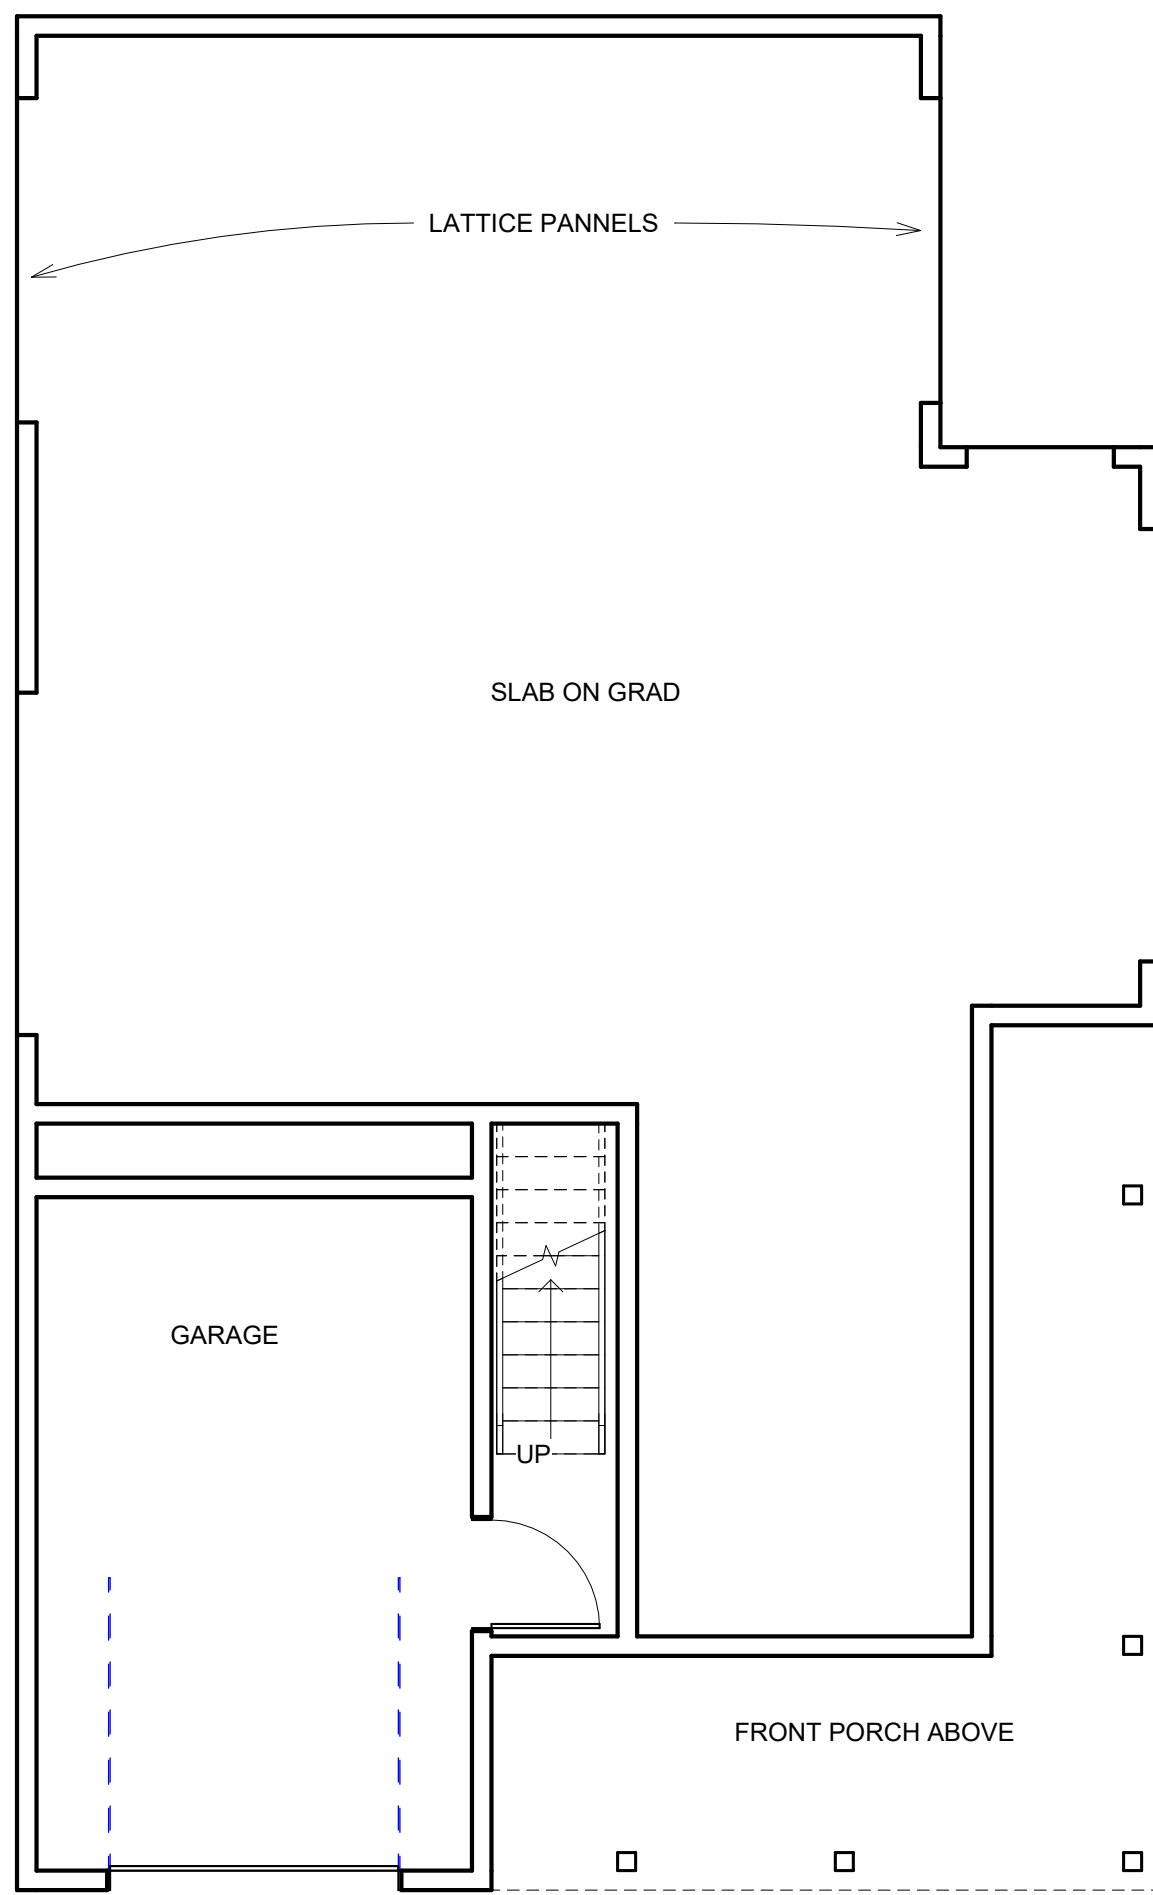

4 EXISTING GROUND FLOOR  
3/16" = 1'-0"

3 EXISTING FIRST FLOOR  
3/16" = 1'-0"

1 EXISTING SECOND FLOOR  
3/16" = 1'-0"

2 EXISTING THIRD FLOOR  
3/16" = 1'-0"

Description	Date

<b>EXISTING FLOOR PLANS</b>		
<b>SCHIAVONE</b>		
Proposed	2ND/3RD FLOOR RENO	
Zone	Assessor's Map	Parcel
Project Address	20 FAIRFIELD AVE WESTPORT	
Project number	02	
Date	9-30-24	
Drawn by	<b>Author</b>	
Designed by	<b>Designer</b>	
<b>A106</b>		
Scale	3/16" = 1'-0"	

**Raymond Design Builders**  
66 Robson Place  
Fairfield, CT 06824  
[raymond设计builders.com](http://raymond设计builders.com)