


FLOOD VENT SPECIFICATION AND CALCULATION

SMART VENT INSULATED FLOOD VENT 1450-520 BY SMART VENT PRODUCTS INC.
 (16 IN WIDE x 8 IN HIGH x 3 IN DEEP)
 CERTIFIED FLOOD PROTECTION = 200 SF / UNIT

HOUSE
 1,434 SF FOOTPRINT / 200 = 7.17 = EIGHT (8) VENTS RERQUIRED
 EIGHT PROVIDED
 (ADDITIONAL VENT IN MECHL. RM. AND ENTRY)

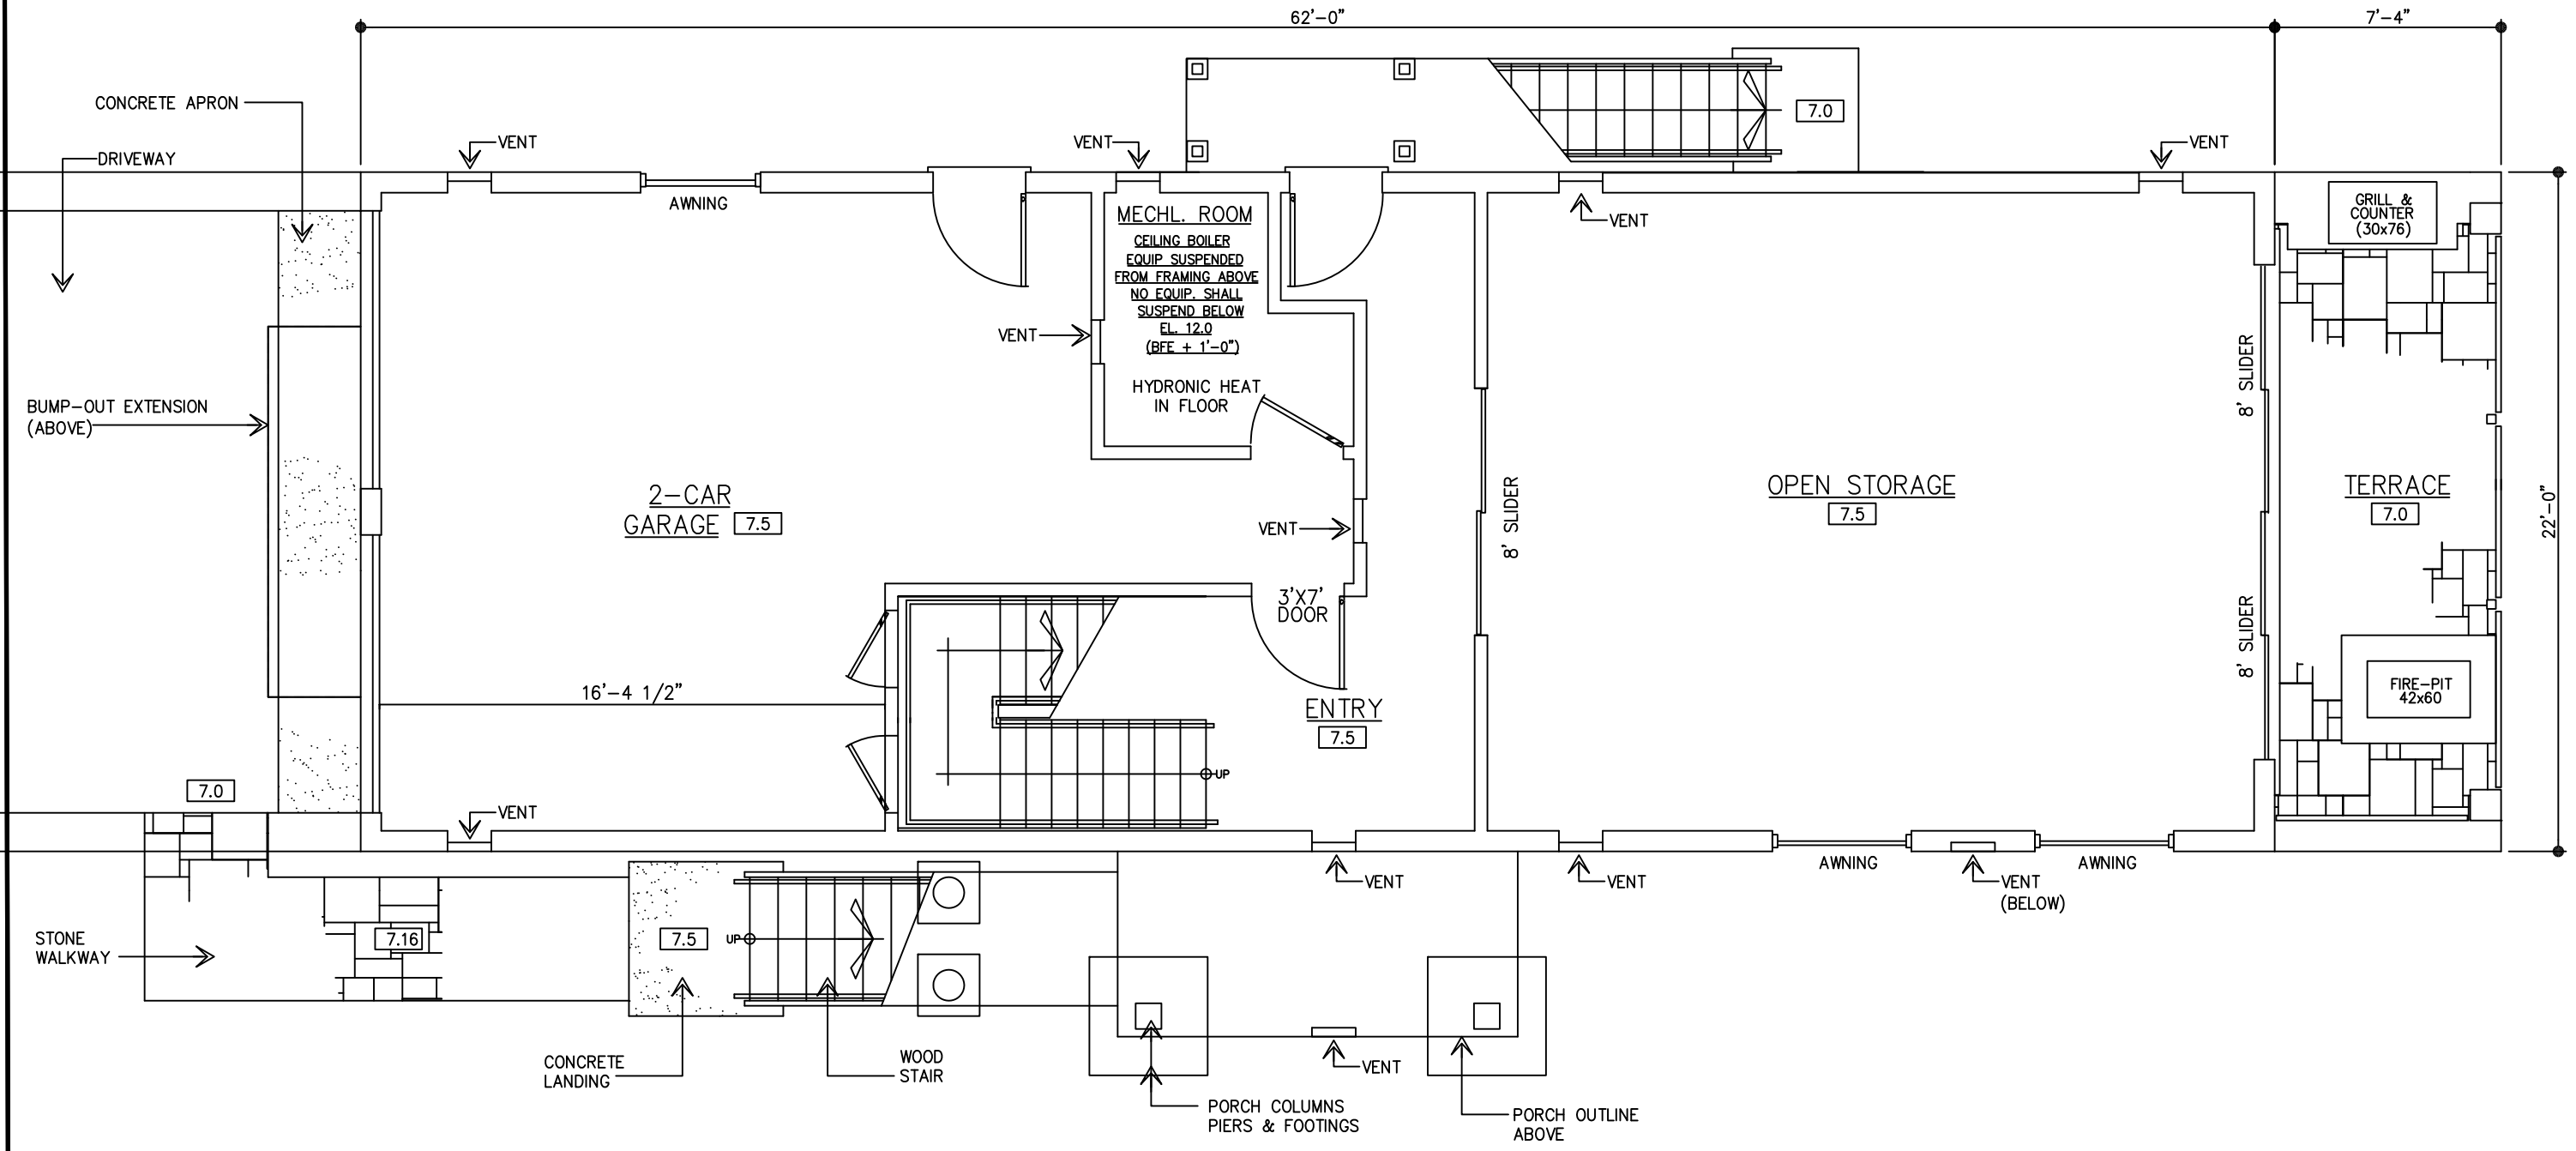

GROUND FLOOR PLAN

JOB TITLE PROPOSED NEW RESIDENCE
 FOR GILLIAN GALLO
 29 DANBURY AVENUE
 WESTPORT, CT 06880

REVISIONS
 SEAL DRAWING NOT VALID
 WITHOUT ARCHITECT'S
 SEAL & ORIGINAL
 INK SIGNATURE

Achilles Architects
 23 CANDLEWOOD ROAD
 TRUMBULL, CT 06611
 (203) 613-3216 (203) 220-8870


DRAWING TITLE
 PROPOSED
 GROUND FLOOR
 PLAN

DATE
 11-5-24

SCALE
 3/16"

JOB NO.
 2401

SHEET NO.
 A-1

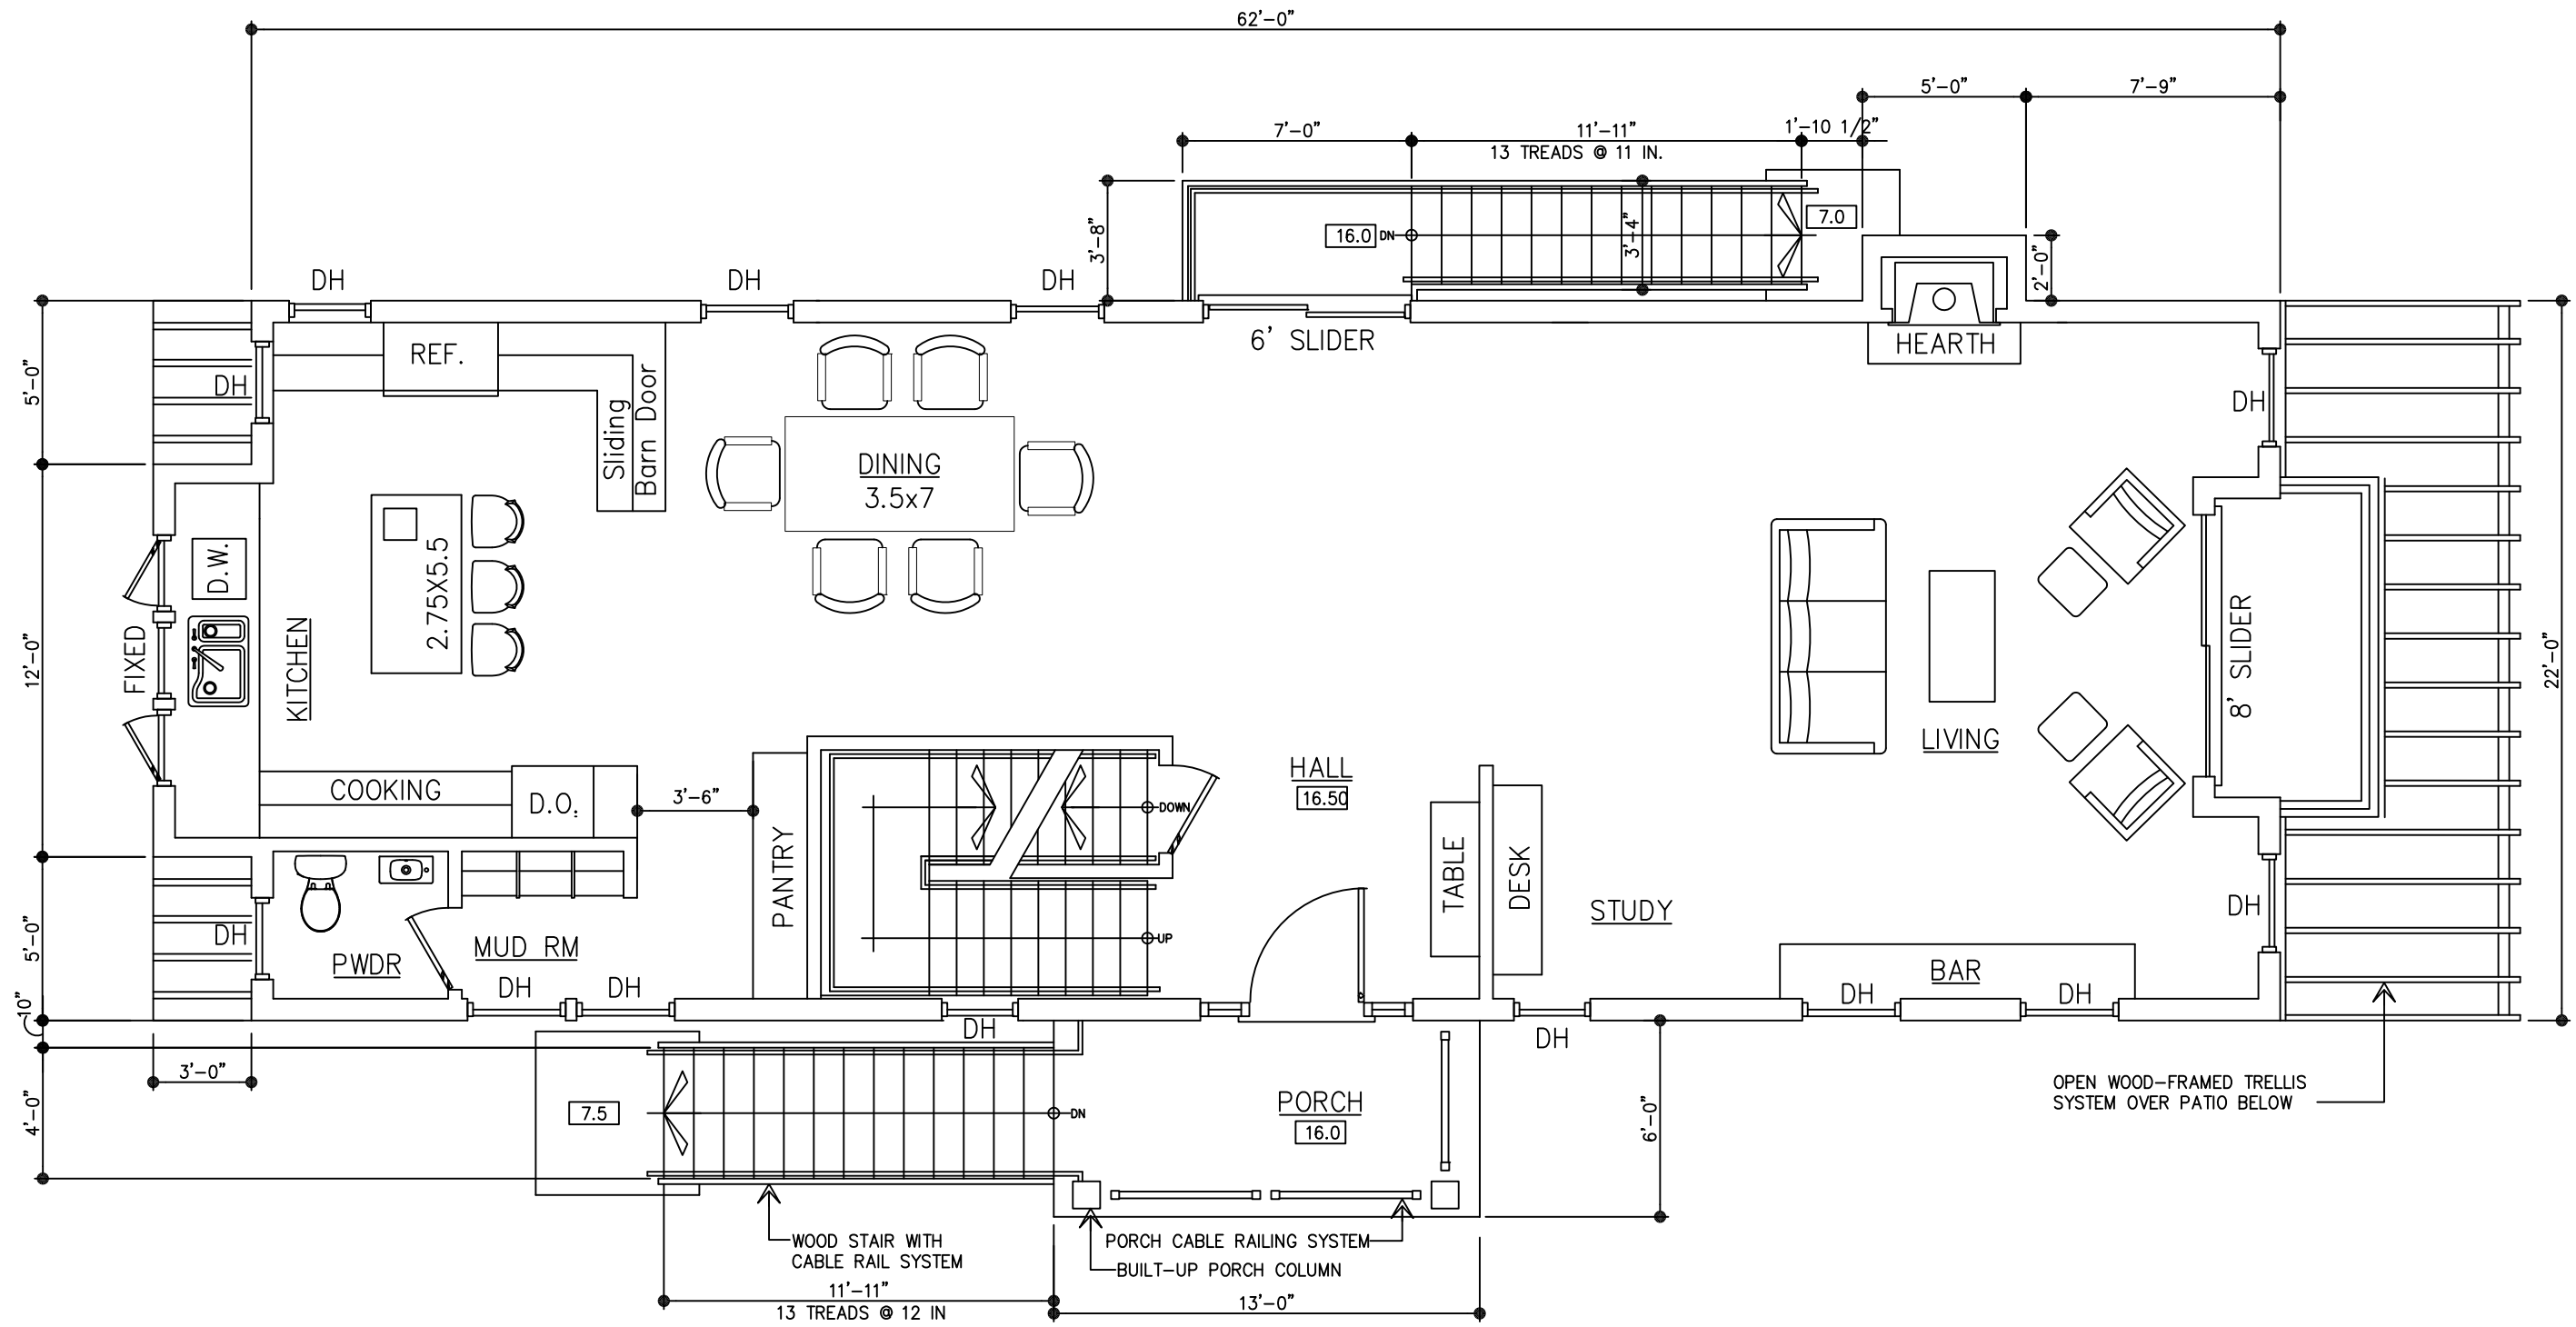

FIRST FLOOR PLAN

JOB TITLE
**PROPOSED NEW RESIDENCE
 FOR GILLIAN GALLO**
 29 DANBURY AVENUE
 WESTPORT, CT 06880

REVISIONS

 SEAL
 DRAWING NOT VALID
 WITHOUT ARCHITECT'S
 SEAL & ORIGINAL
 INK SIGNATURE

Achilles Architects
 23 CANDLEWOOD ROAD
 TRUMBULL, CT 06611
 (203) 613-3216 (203) 220-8870


DRAWING TITLE
**PROPOSED
 FIRST FLOOR
 PLAN**

DATE
 11-5-24

SCALE
 3/16"


JOB NO.
 2401

SHEET NO.
 A-2

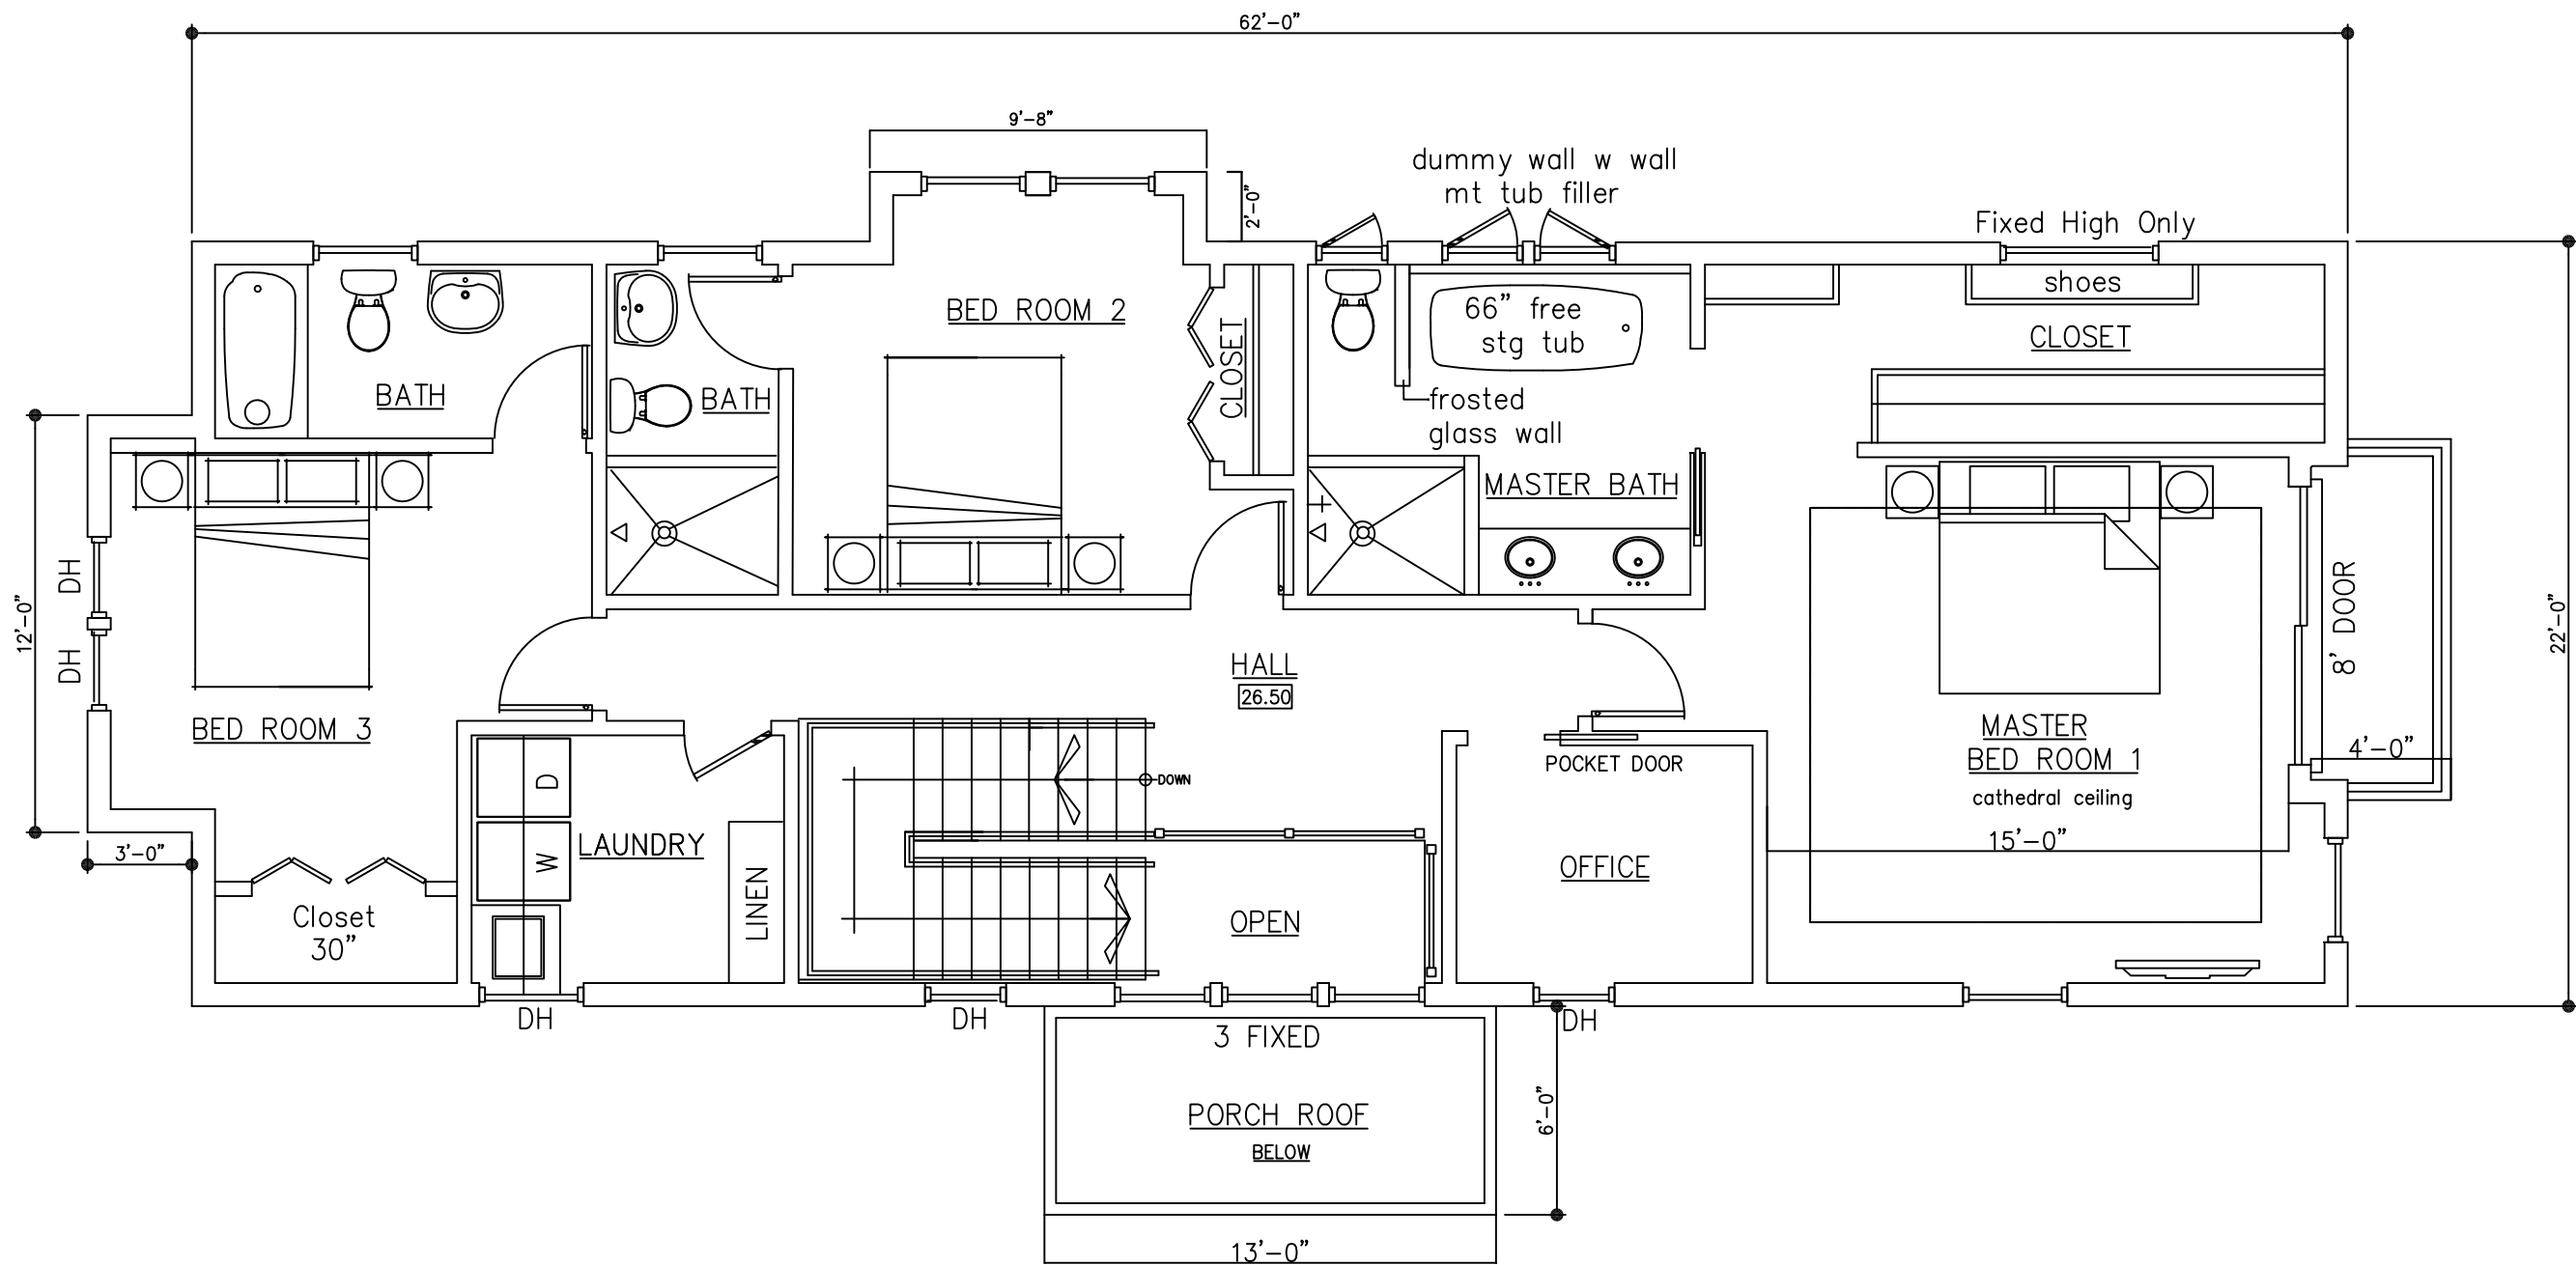

SECOND FLOOR PLAN

JOB TITLE	PROPOSED NEW RESIDENCE FOR GILLIAN GALLO 29 DANBURY AVENUE WESTPORT, CT 06880		
	REVISIONS	-----	
SEAL	DRAWING NOT VALID WITHOUT ARCHITECT'S SEAL & ORIGINAL INK SIGNATURE		
DRAWING TITLE	Achilles Architects		
	23 CANDLEWOOD ROAD TRUMBULL, CT 06611 (203) 613-3216 (203) 220-8870		
DRAWING TITLE	PROPOSED SECOND FLOOR PLAN		
DATE	11-5-24		
SCALE	3/16"		
JOB NO.	2401		
SHEET NO.	A-3		

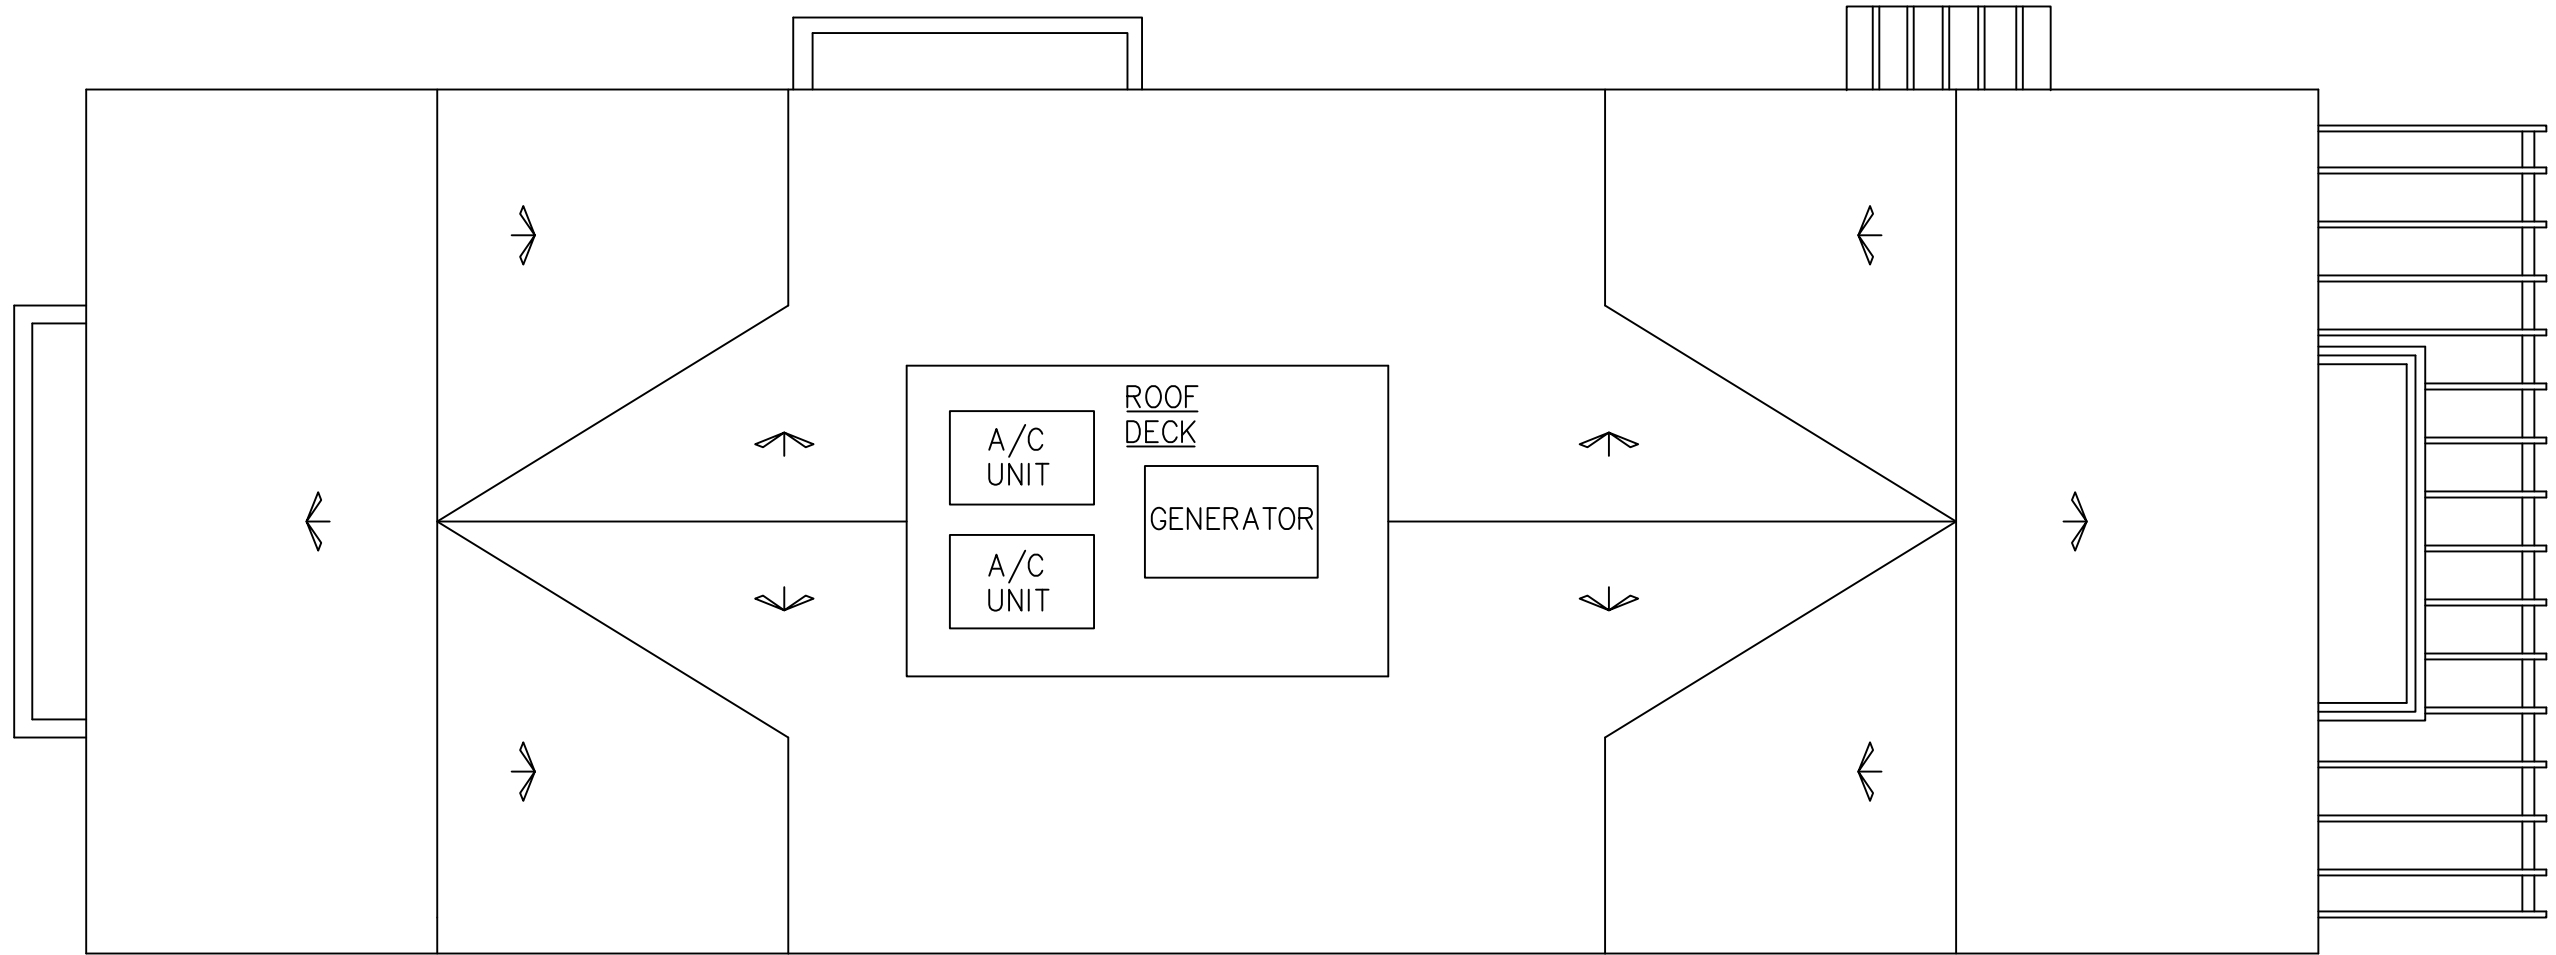

ROOF PLAN

JOB TITLE
 PROPOSED NEW RESIDENCE
 FOR GILLIAN GALLO
 29 DANBURY AVENUE
 WESTPORT, CT 06880

REVISIONS

SEAL
 DRAWING NOT VALID
 WITHOUT ARCHITECTS
 SEAL & ORIGINAL
 INK SIGNATURE

Achilles Architects
 23 CANDLEWOOD ROAD
 TRUMBULL, CT 06611
 (203) 613-3216

DRAWING TITLE
 PROPOSED
 ROOF
 PLAN

DATE
 11-5-24

SCALE
 3/16"

JOB NO.
 2401

SHEET NO.
 A-4



SIDE ELEVATION

JOB TITLE
 PROPOSED NEW RESIDENCE
 FOR GILLIAN GALLO
 29 DANBURY AVENUE
 WESTPORT, CT 06880

REVISIONS

 SEAL
 DRAWING NOT VALID
 WITHOUT ARCHITECT'S
 SEAL & ORIGINAL
 INK SIGNATURE

Achilles Architects
 23 CANDLEWOOD ROAD
 TRUMBULL, CT 06611
 (203) 613-3216 (203) 220-8870

DRAWING TITLE
 PROPOSED
 BRADLEY ST
 ELEVATION

DATE
 11-5-24

SCALE
 3/16"

JOB NO.
 2401

SHEET NO.
 A-5



BRADLEY ST. ELEVATION

JOB TITLE
**PROPOSED NEW RESIDENCE
 FOR GILLIAN GALLO**
 29 DANBURY AVENUE
 WESTPORT, CT 06880

REVISIONS

SEAL
 DRAWING NOT VALID
 WITHOUT ARCHITECT'S
 SEAL & ORIGINAL
 INK SIGNATURE

Achilles Architects
 23 CANDLEWOOD ROAD
 (203) 613-3216
 TRUMBULL, CT 06611
 (203) 220-8870


DRAWING TITLE
**PROPOSED
 SIDE
 ELEVATION**

DATE
 11-5-24


SCALE
 3/16"

JOB NO.
 2401

SHEET NO.
 A-6

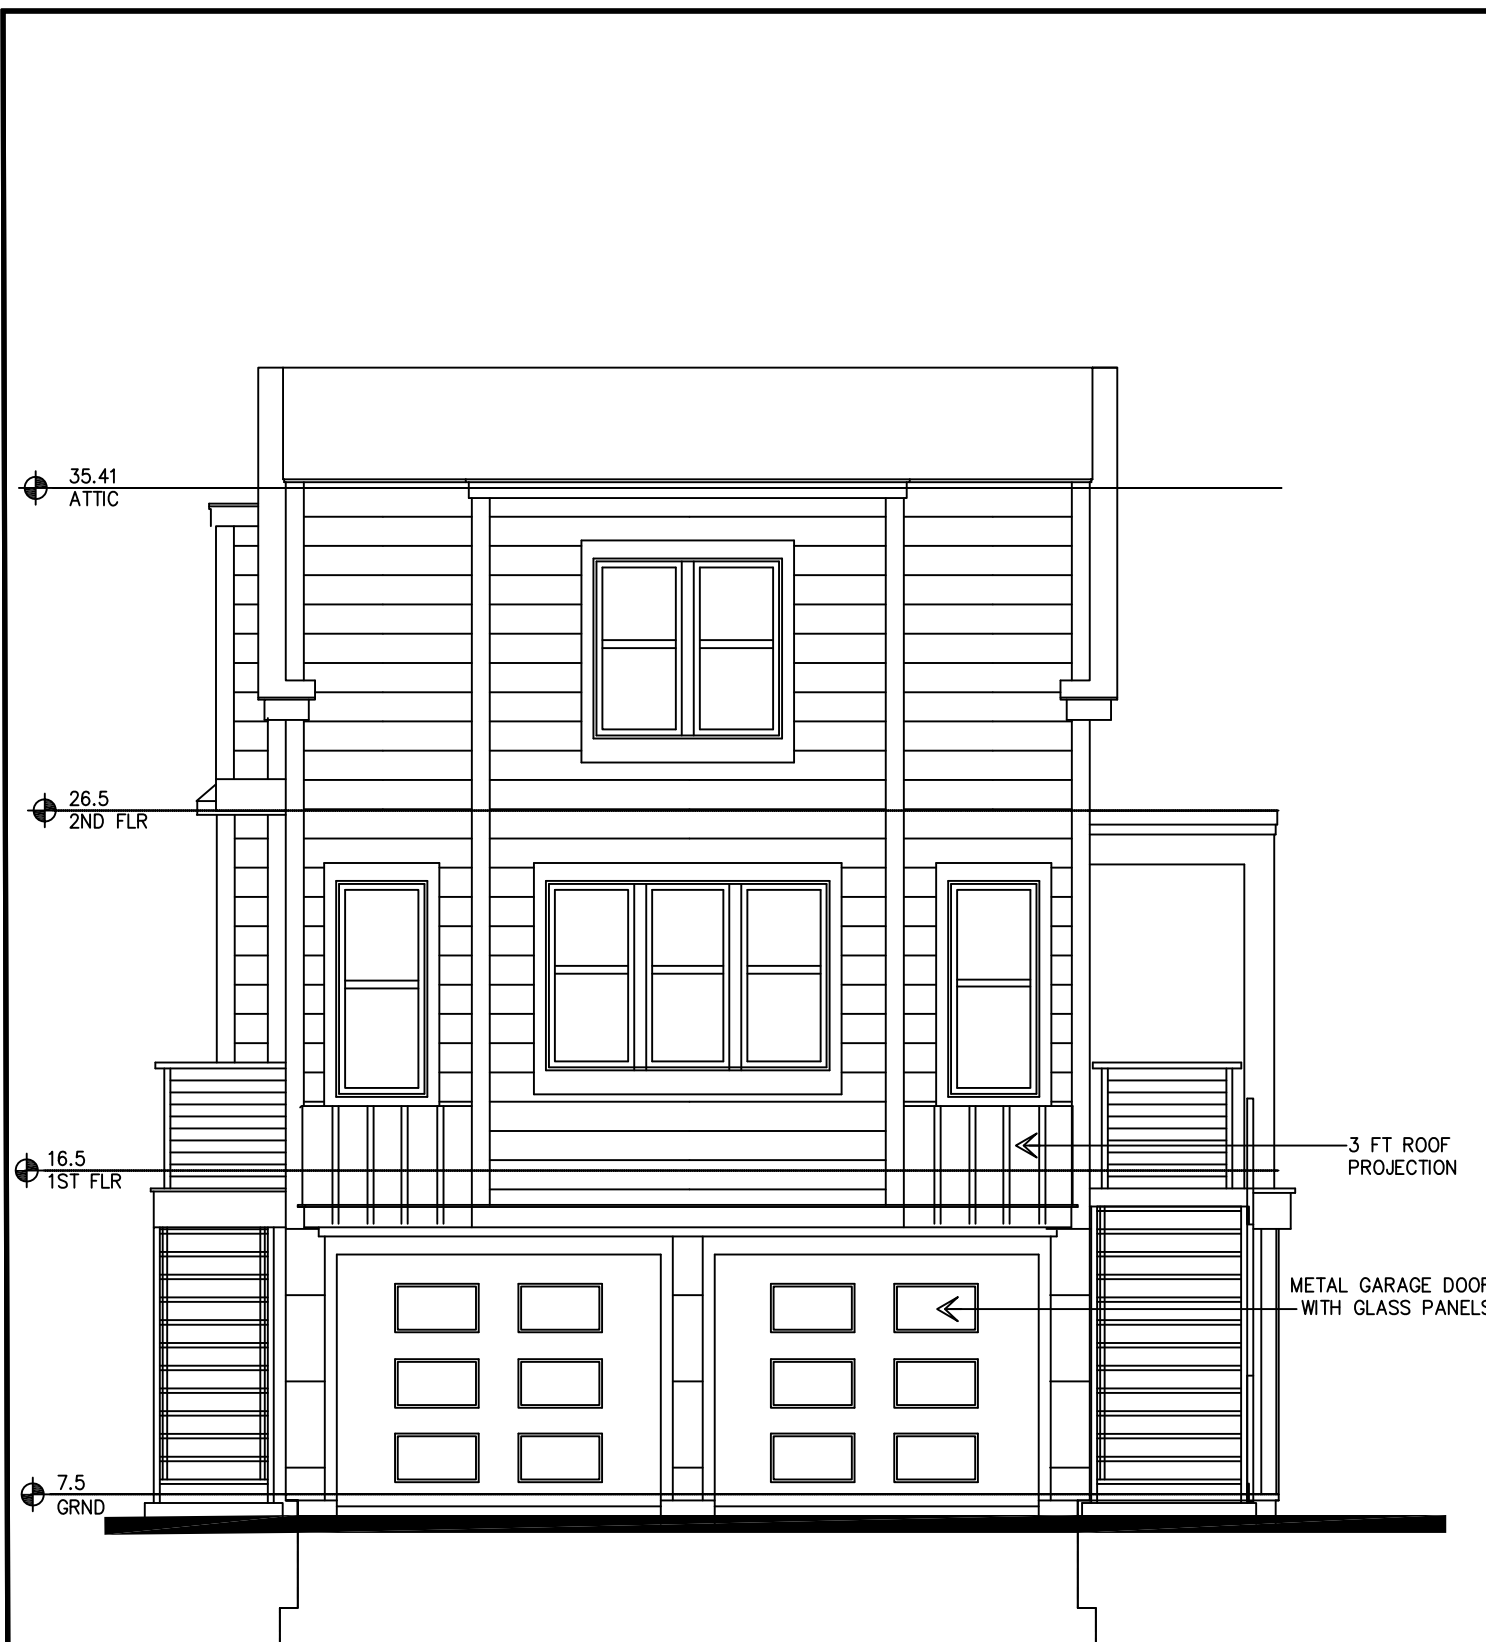

DANBURY AVE ELEVATION

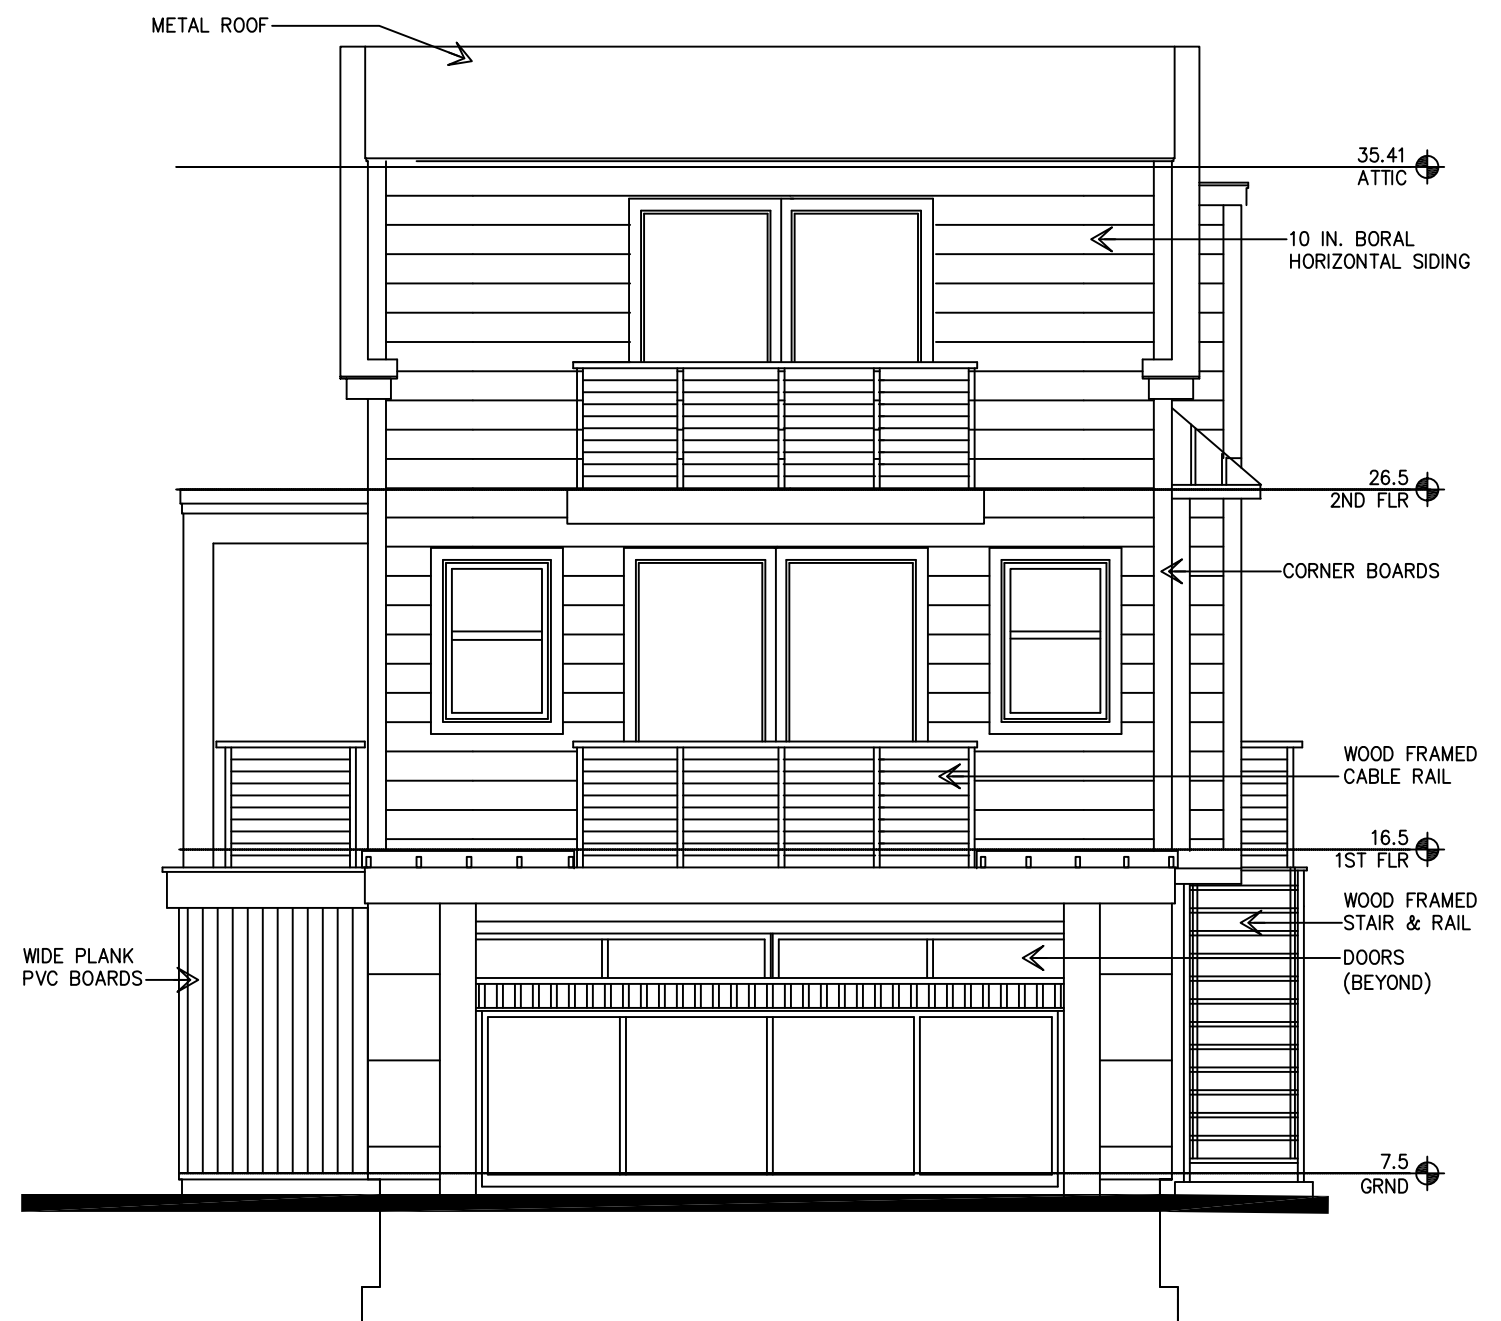

REAR ELEVATION

JOB TITLE
 PROPOSED NEW RESIDENCE
 FOR GILLIAN GALLO
 29 DANBURY AVENUE
 WESTPORT, CT 06880

REVISIONS
 - - - - -

SEAL
 DRAWING NOT VALID
 WITHOUT ARCHITECT'S
 SEAL & ORIGINAL
 INK SIGNATURE

Achilles Architects
 23 CANDLEWOOD ROAD
 TRUMBULL, CT 06611
 (203) 613-3216
 (203) 220-8870

DRAWING TITLE
 PROPOSED
 DANBURY AVE &
 DANBURY AVE &
 REAR ELEVATION

DATE
 11-5-24

SCALE
 3/16"

JOB NO.
 2401


SHEET NO.
 A-7

HEIGHT CALCULATION

11.0 BFE - 6.8 AVG GRD EL. = 4.2 FT

26 FT ALLOWABLE HEIGHT + 4.2 FT = 30.2 FT TO MEAN OF ROOF (ADJUSTED)

30.2 FT MEAN ROOF FROM 6.8 FT AVG GRD EL. = 37.0 MEAN ROOF ELEVATION

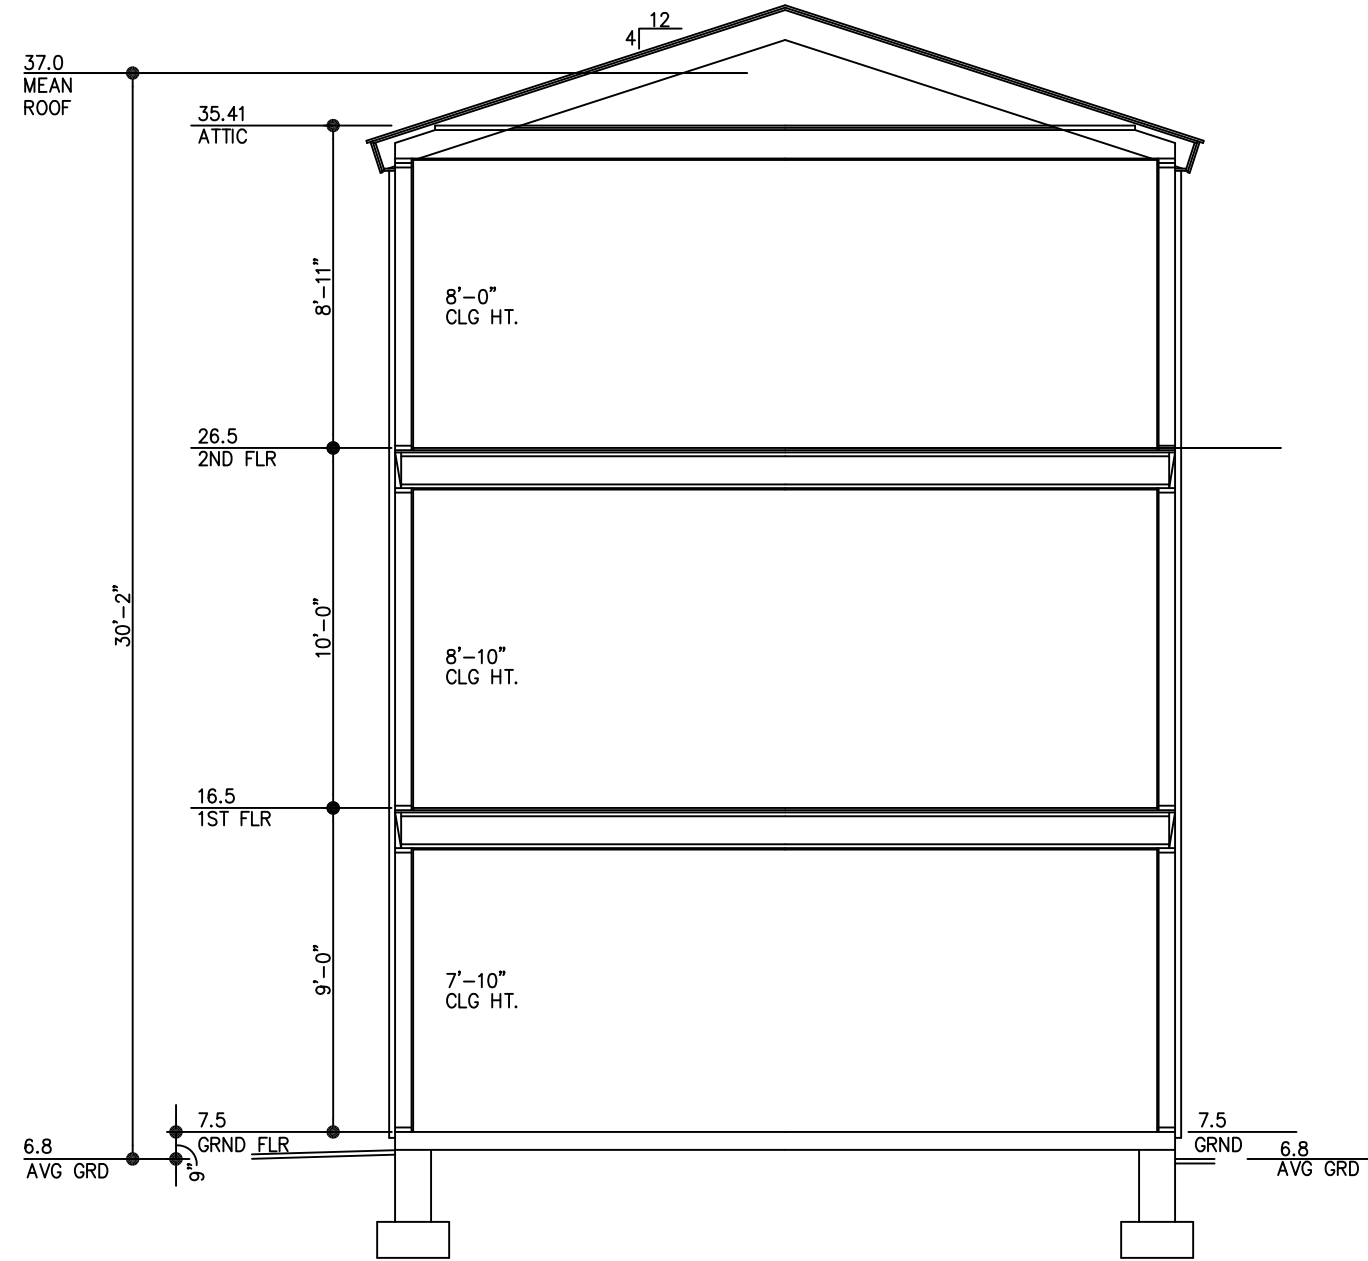

BUILDING SECTION

JOB TITLE
 PROPOSED NEW RESIDENCE
 FOR GILLIAN GALLO
 29 DANBURY AVENUE
 WESTPORT, CT 06880

REVISIONS

SEAL
 DRAWING NOT VALID
 WITHOUT ARCHITECT'S
 SEAL & ORIGINAL
 INK SIGNATURE

Achilles Architects
 23 CANDLEWOOD ROAD
 (203) 613-3216
 TRUMBULL, CT 06611
 (203) 220-8870

DRAWING TITLE
 PROPOSED
 BUILDING
 SECTION

DATE
 11-5-24

SCALE
 3/16"

JOB NO.
 2401

SHEET NO.
 A-8