


**ROBERT STORM
ARCHITECTS**

EMAIL RS.ARCH@ARCHITECTSTORM.COM
PHONE (203) 222-9055

02/15/2021

**PROPOSED
SECOND FLOOR PLAN
188 CROSS HIGHWAY
WESTPORT, CT 06880**

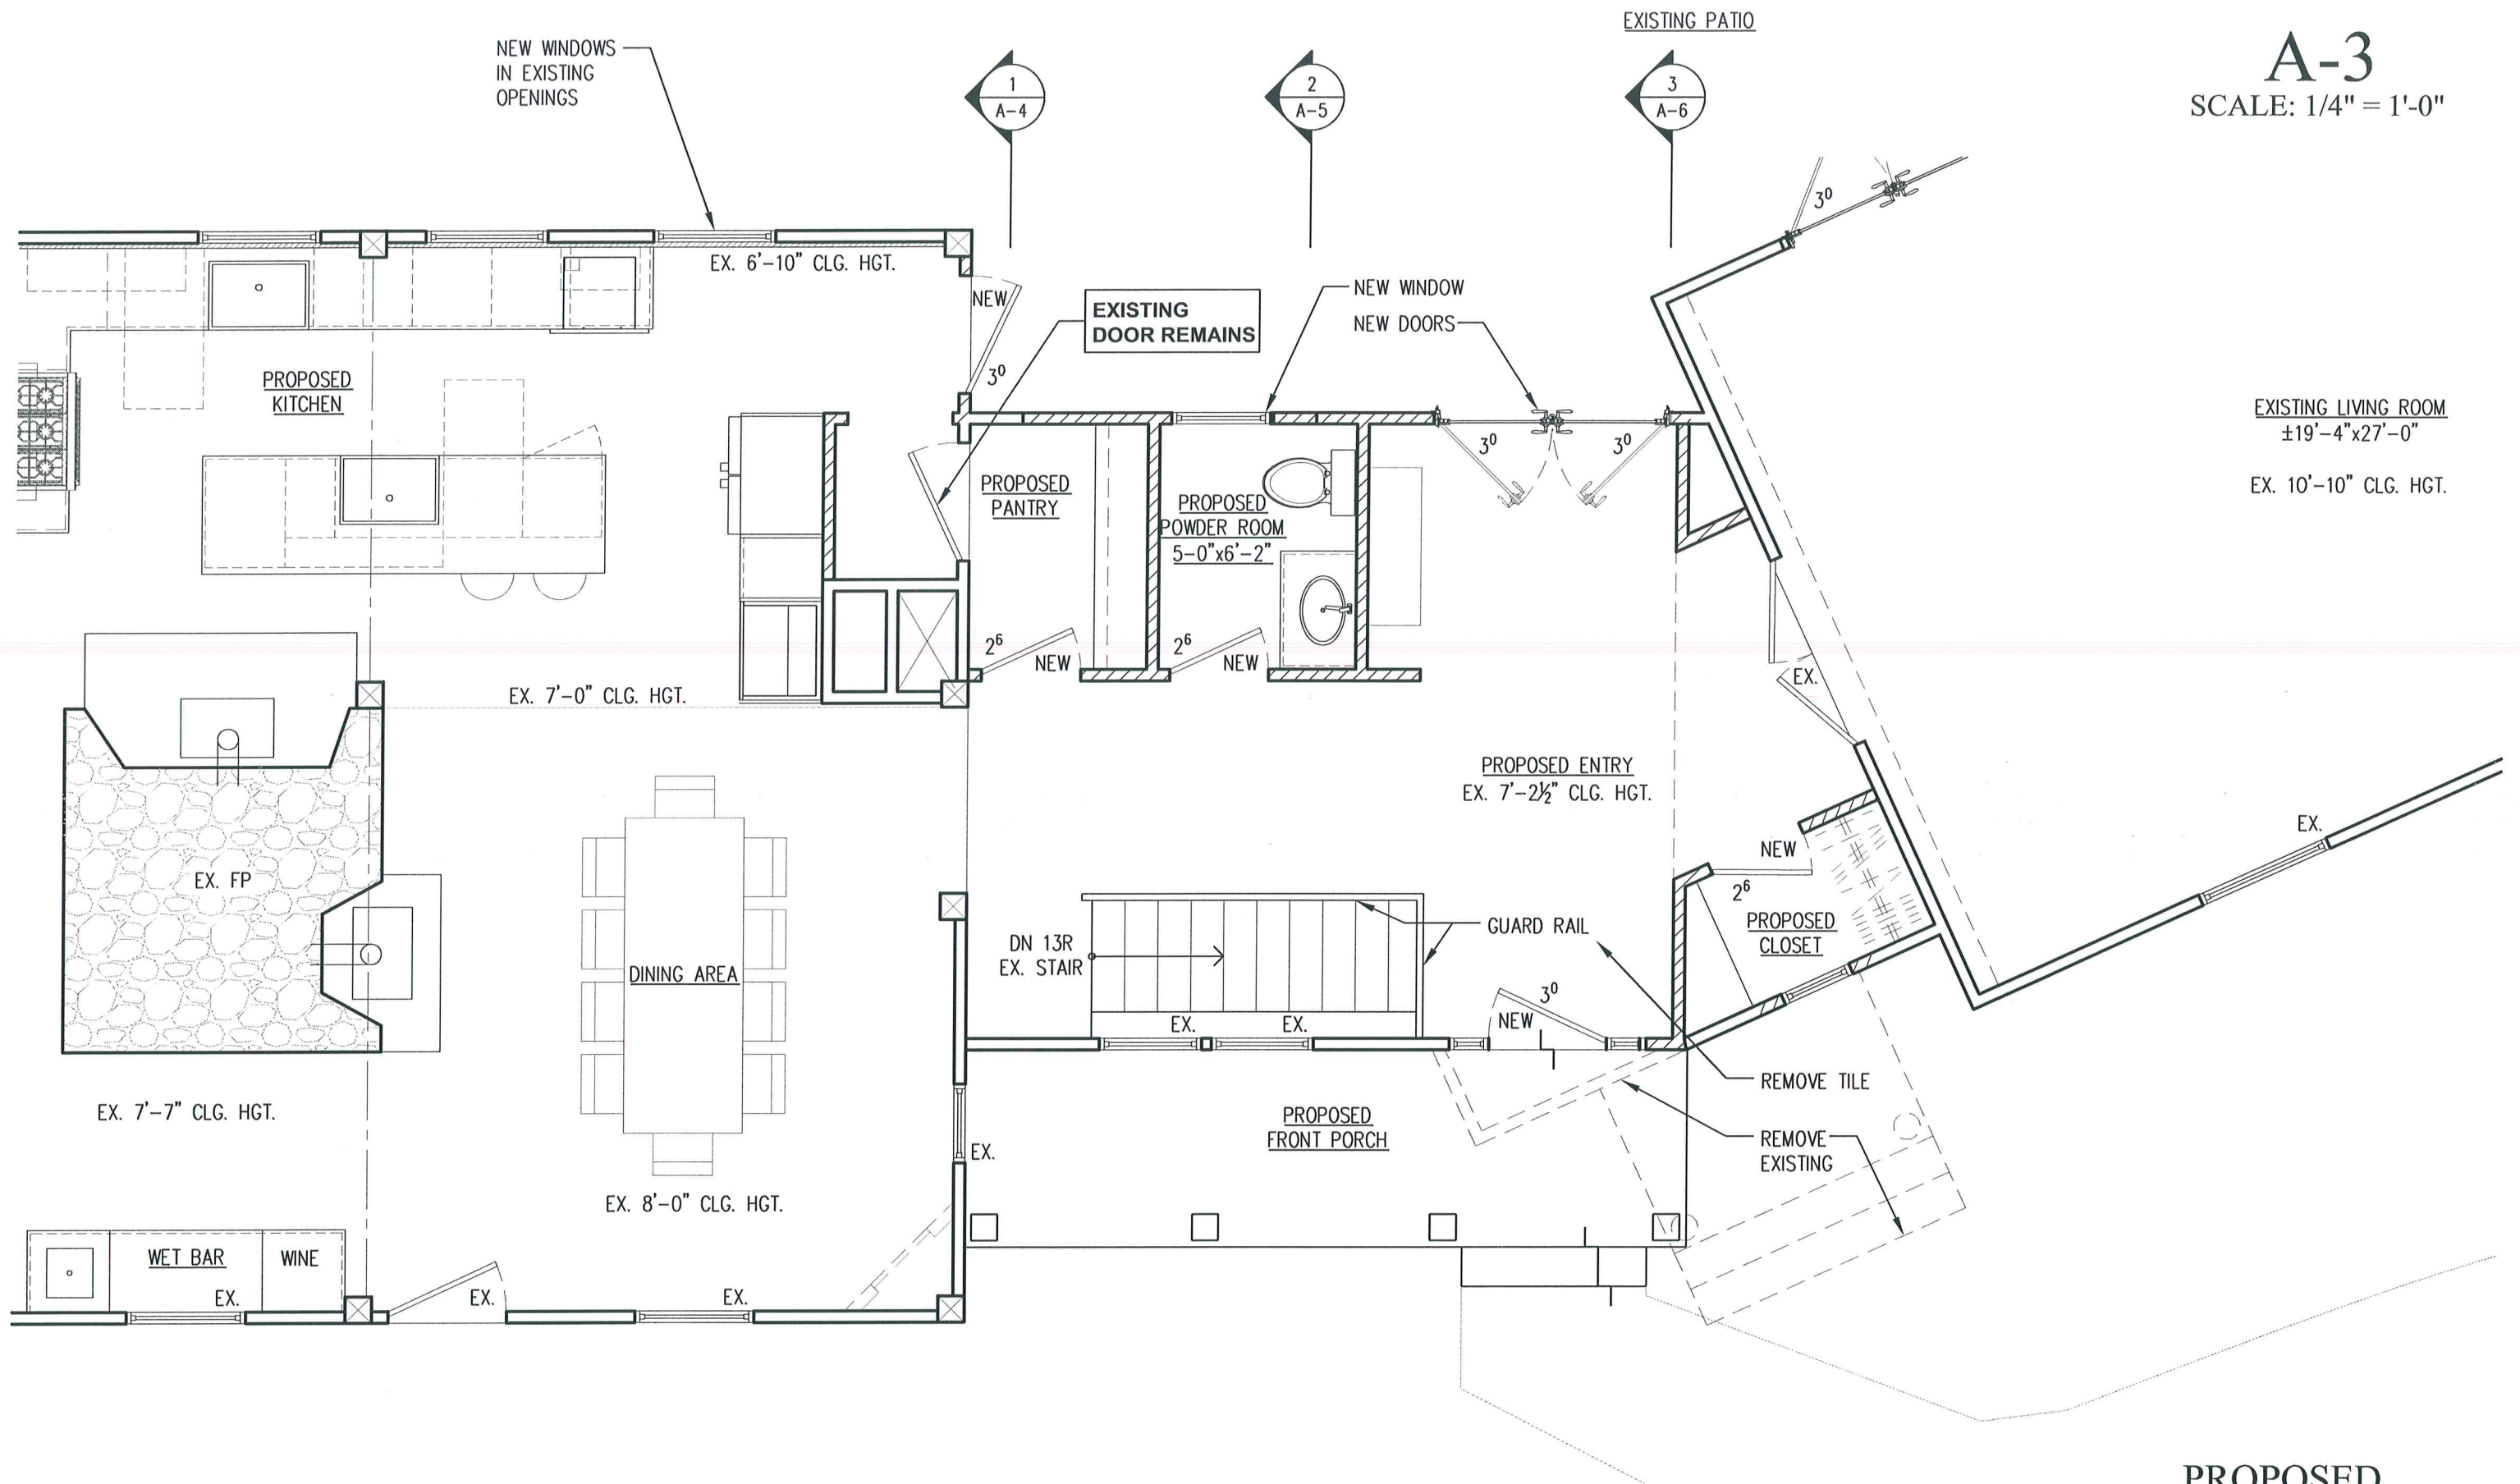



**ROBERT STORM
ARCHITECTS**


EMAIL RS.ARCH@ARCHITECTSTORM.COM
PHONE (203) 222-9055

02/15/2021

**PROPOSED
FIRST FLOOR PLAN
188 CROSS HIGHWAY
WESTPORT, CT 06880**

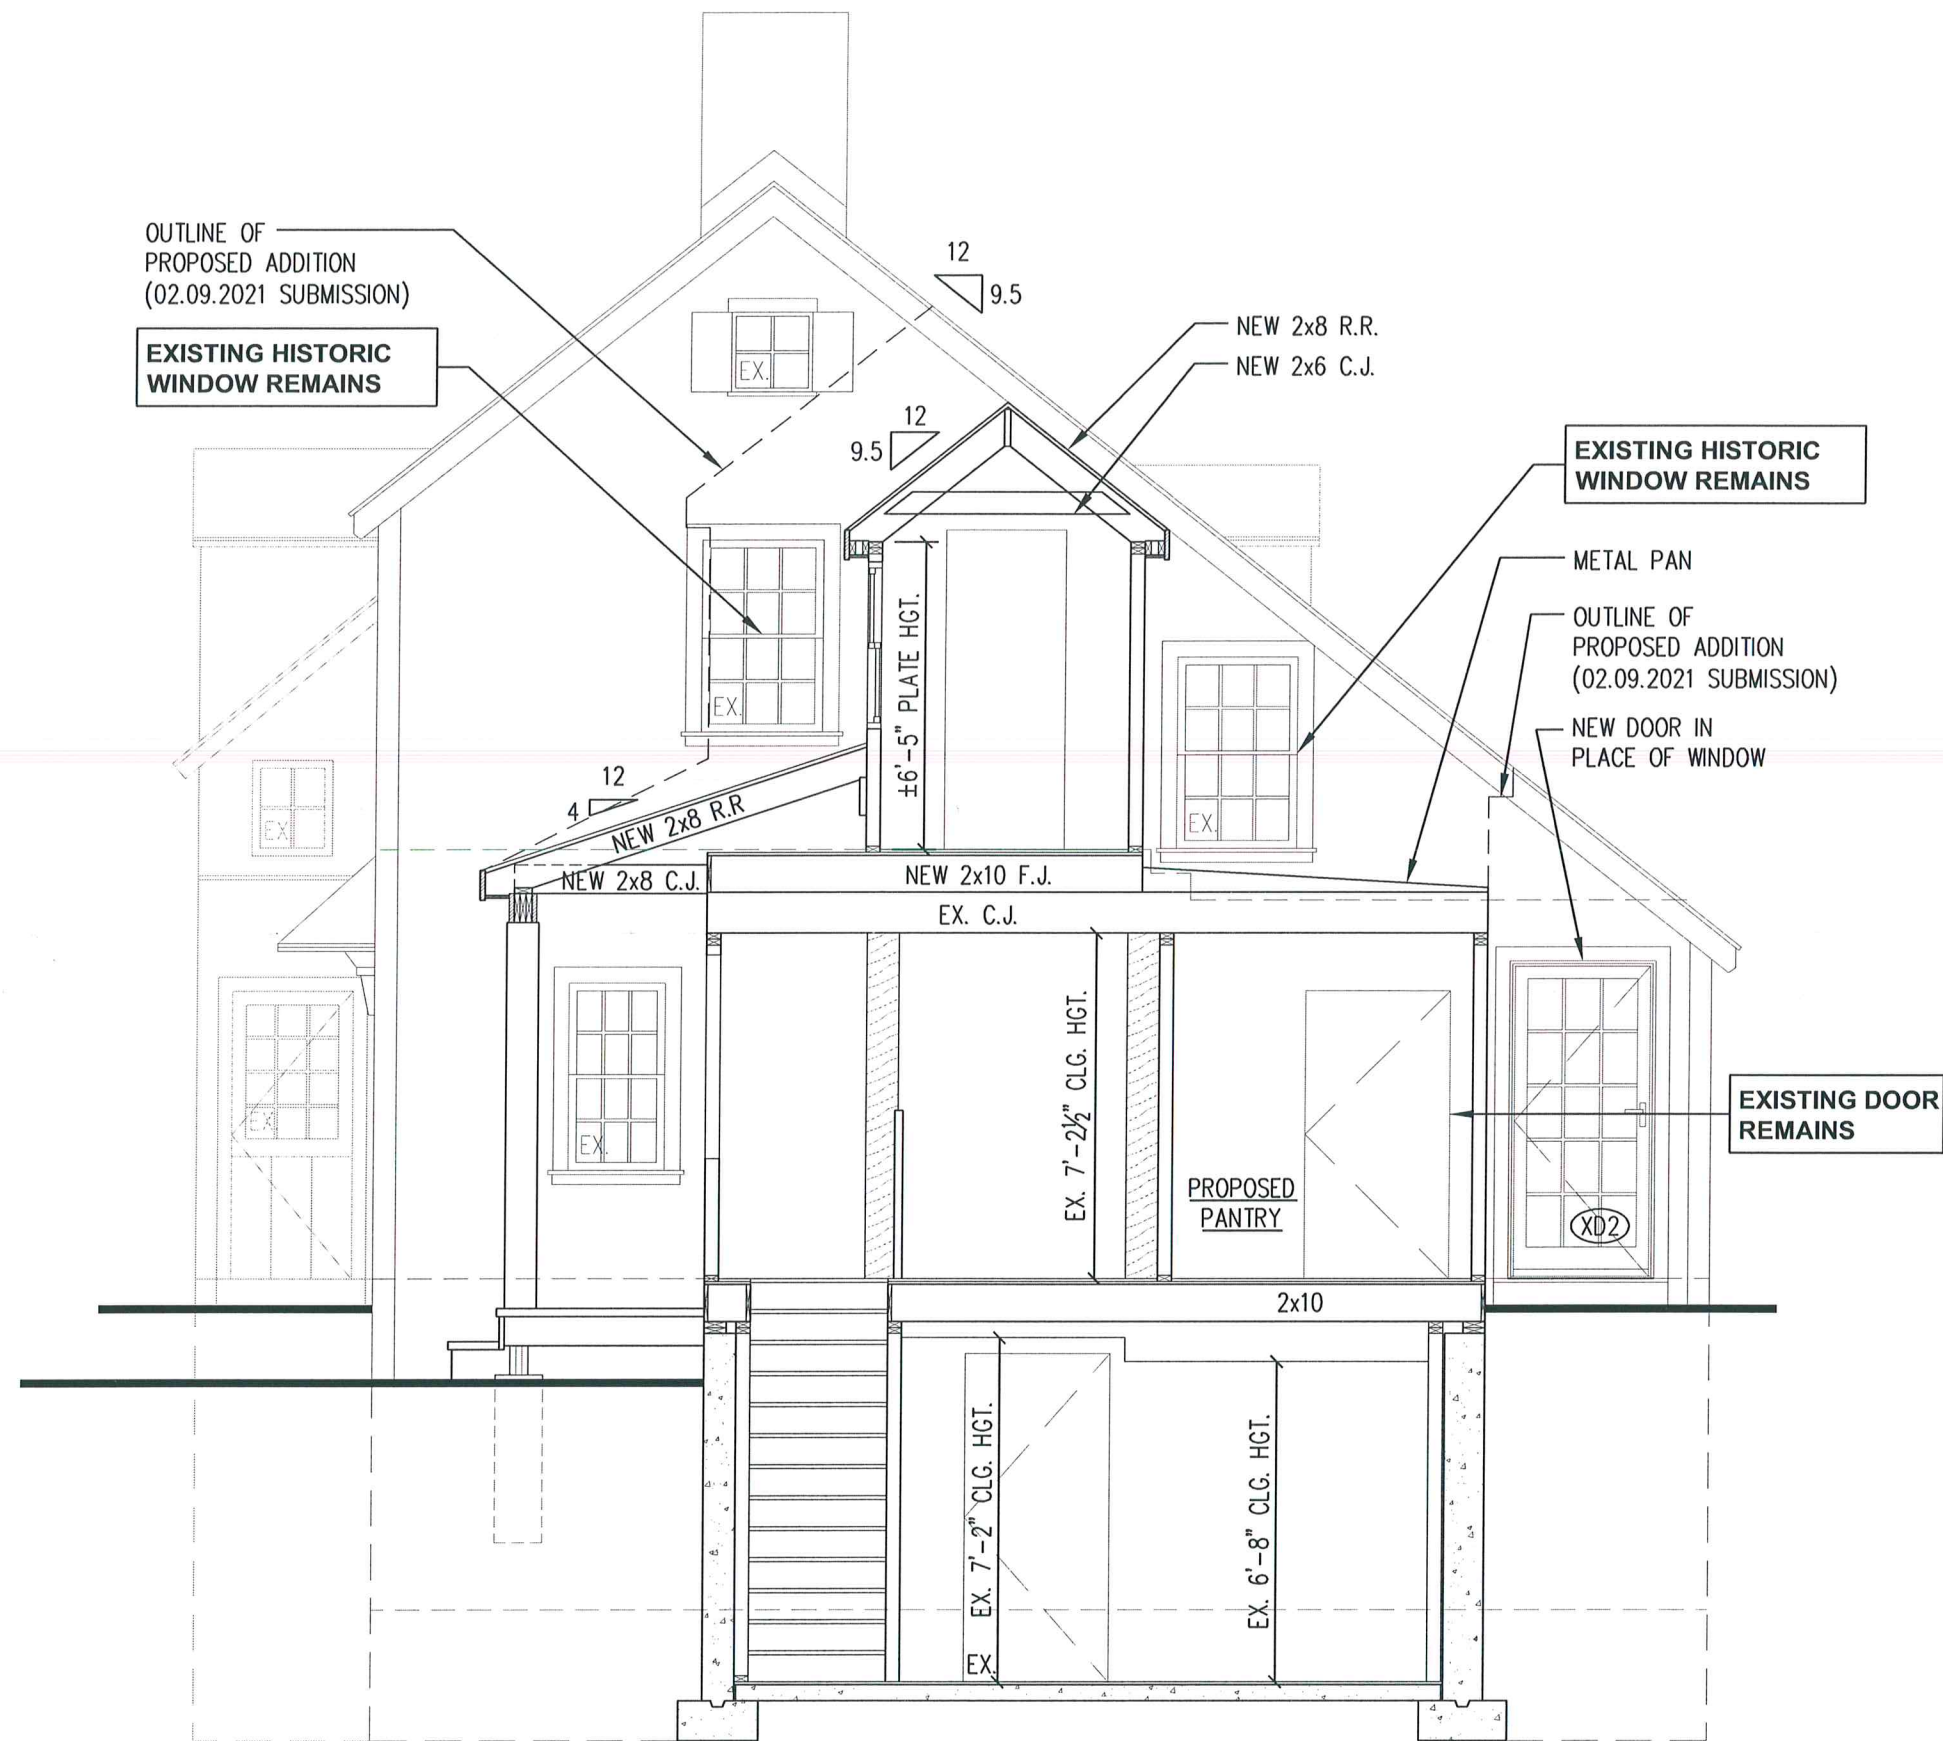

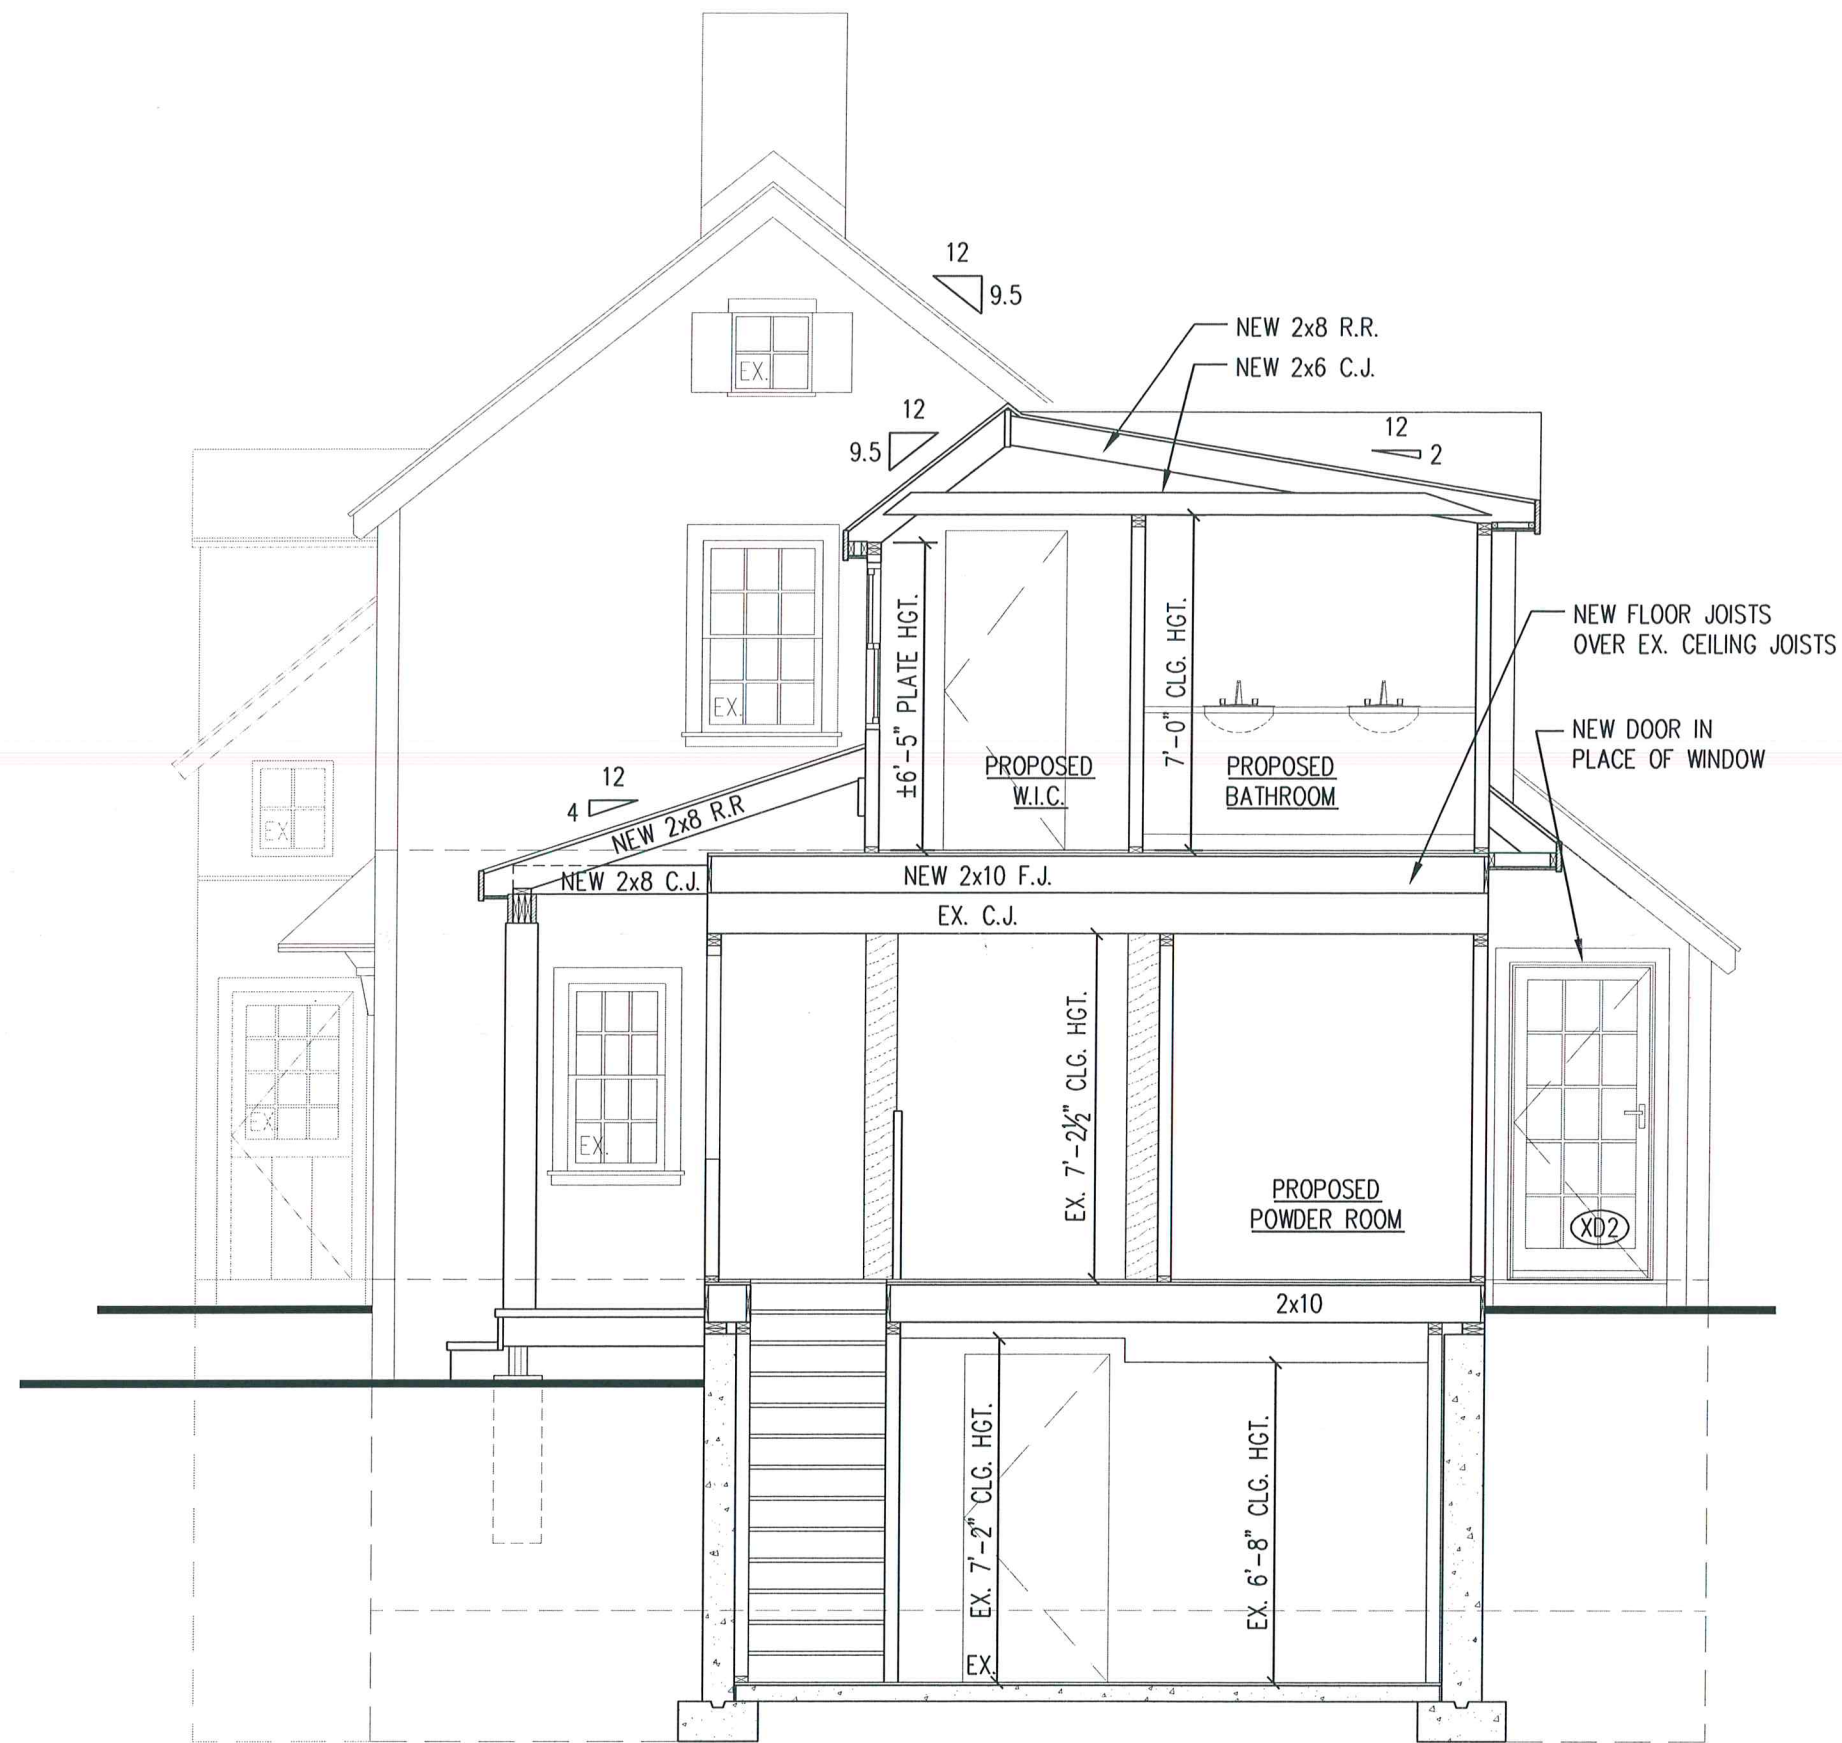

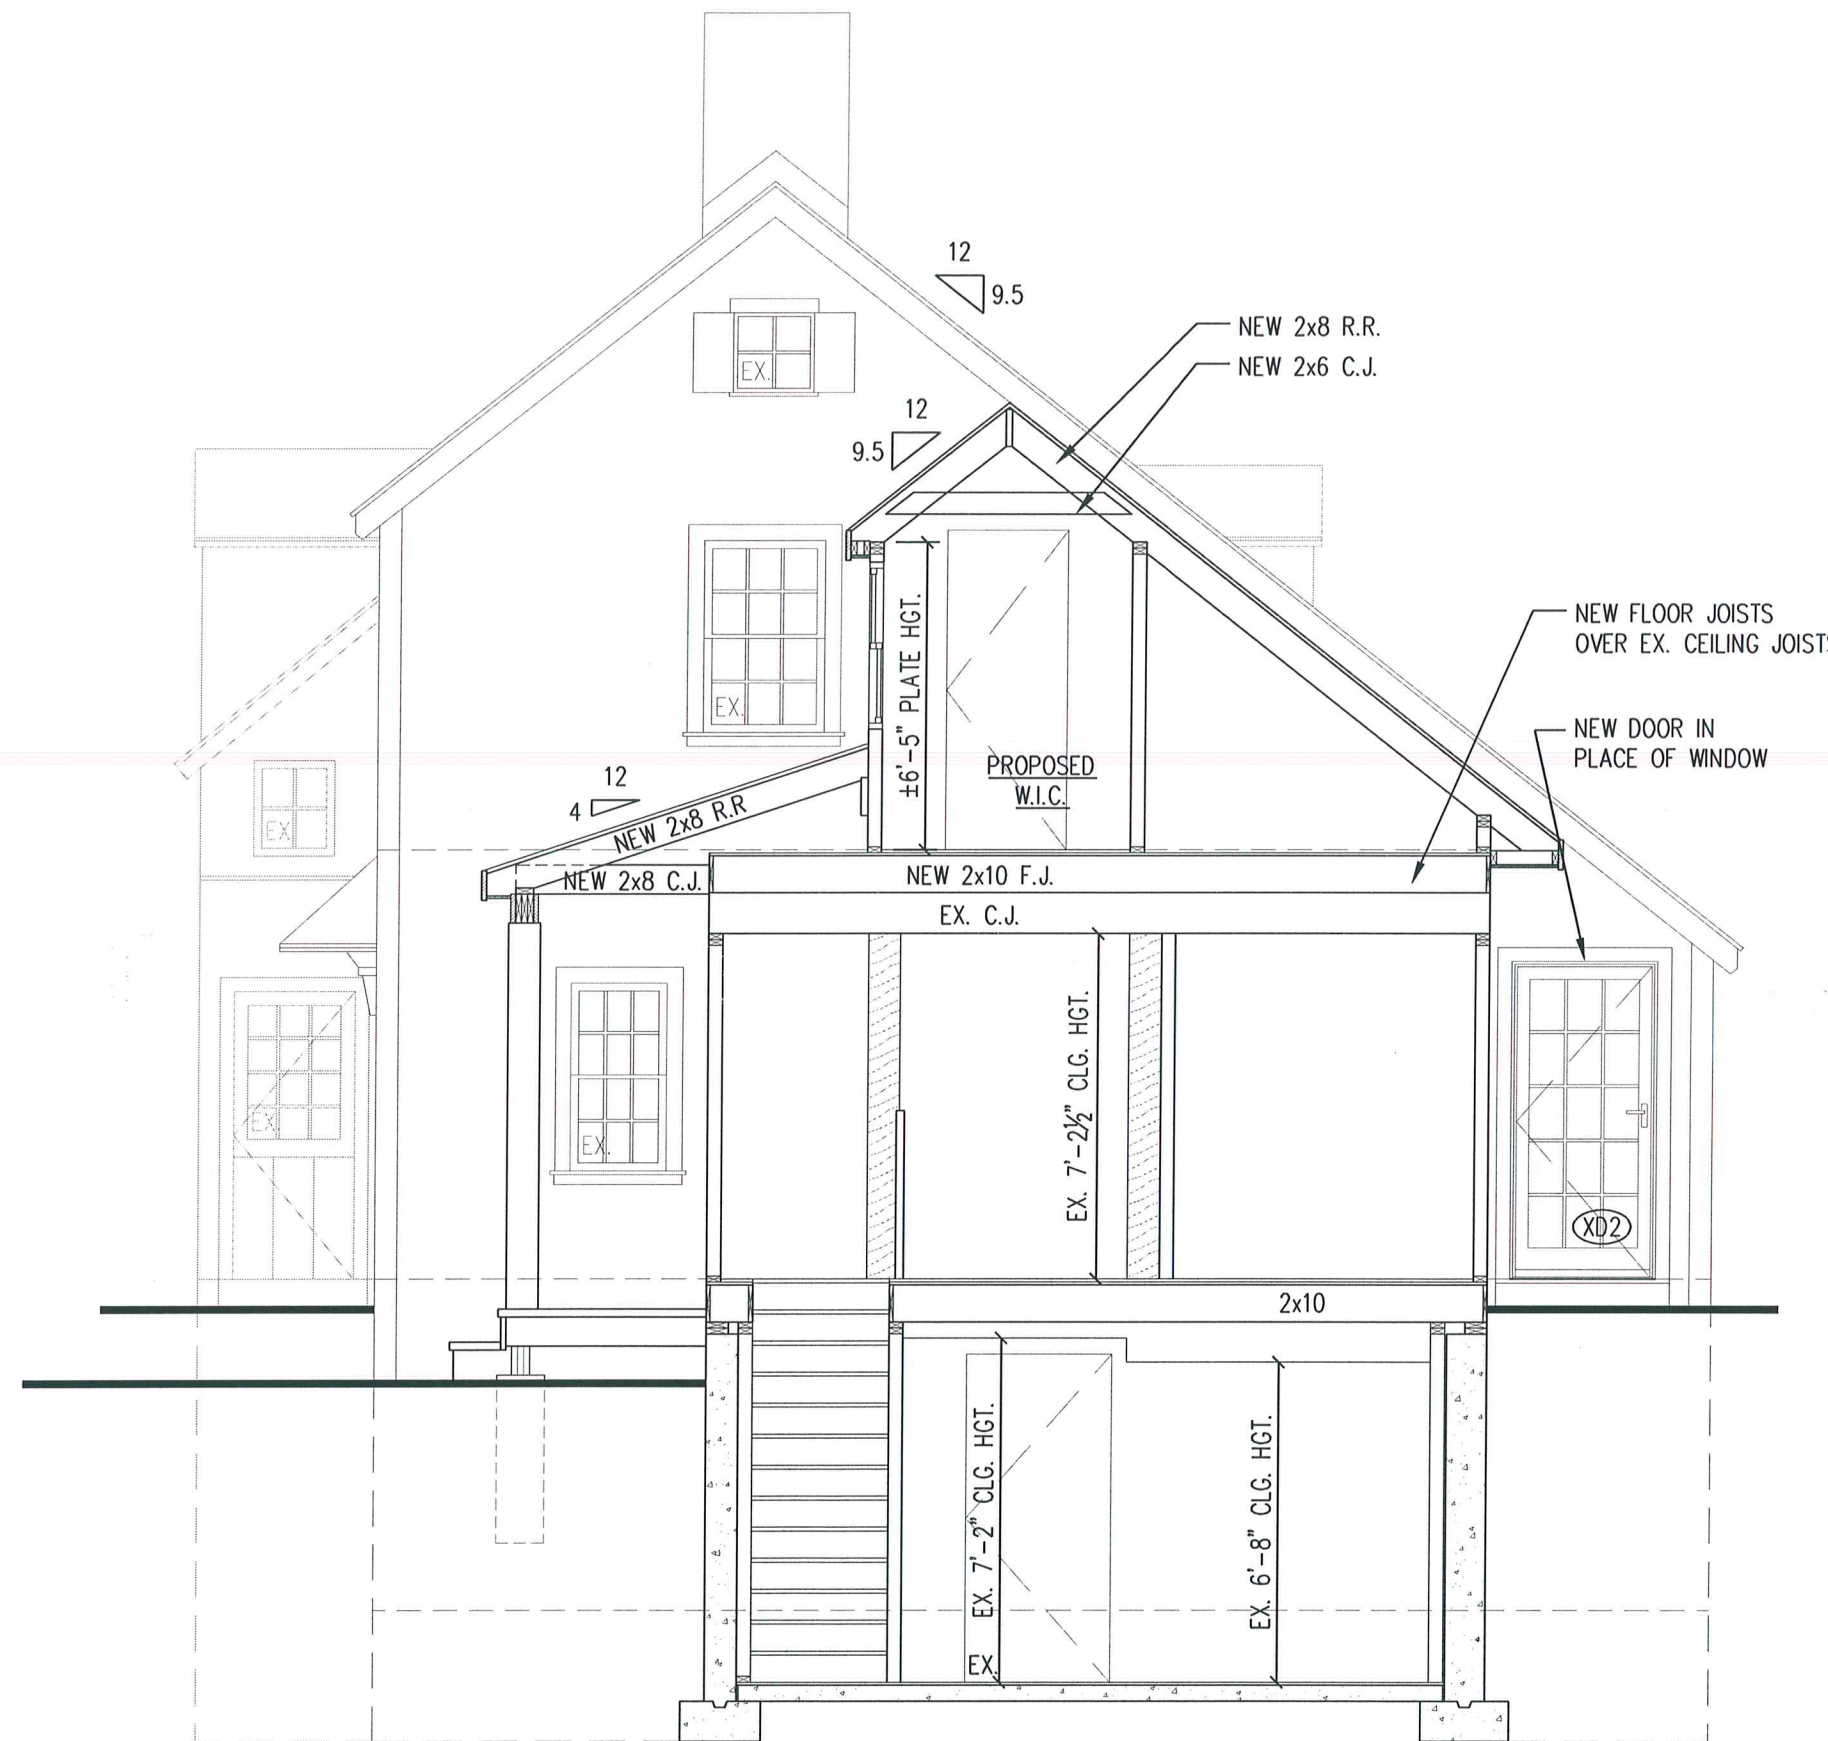


ROBERT STORM
ARCHITECTS

EMAIL RS.ARCH@ARCHITECTSTORM.COM
PHONE (203) 222-9055

02/15/2021

PROPOSED SECTION 3
188 CROSS HIGHWAY
WESTPORT, CT 06880

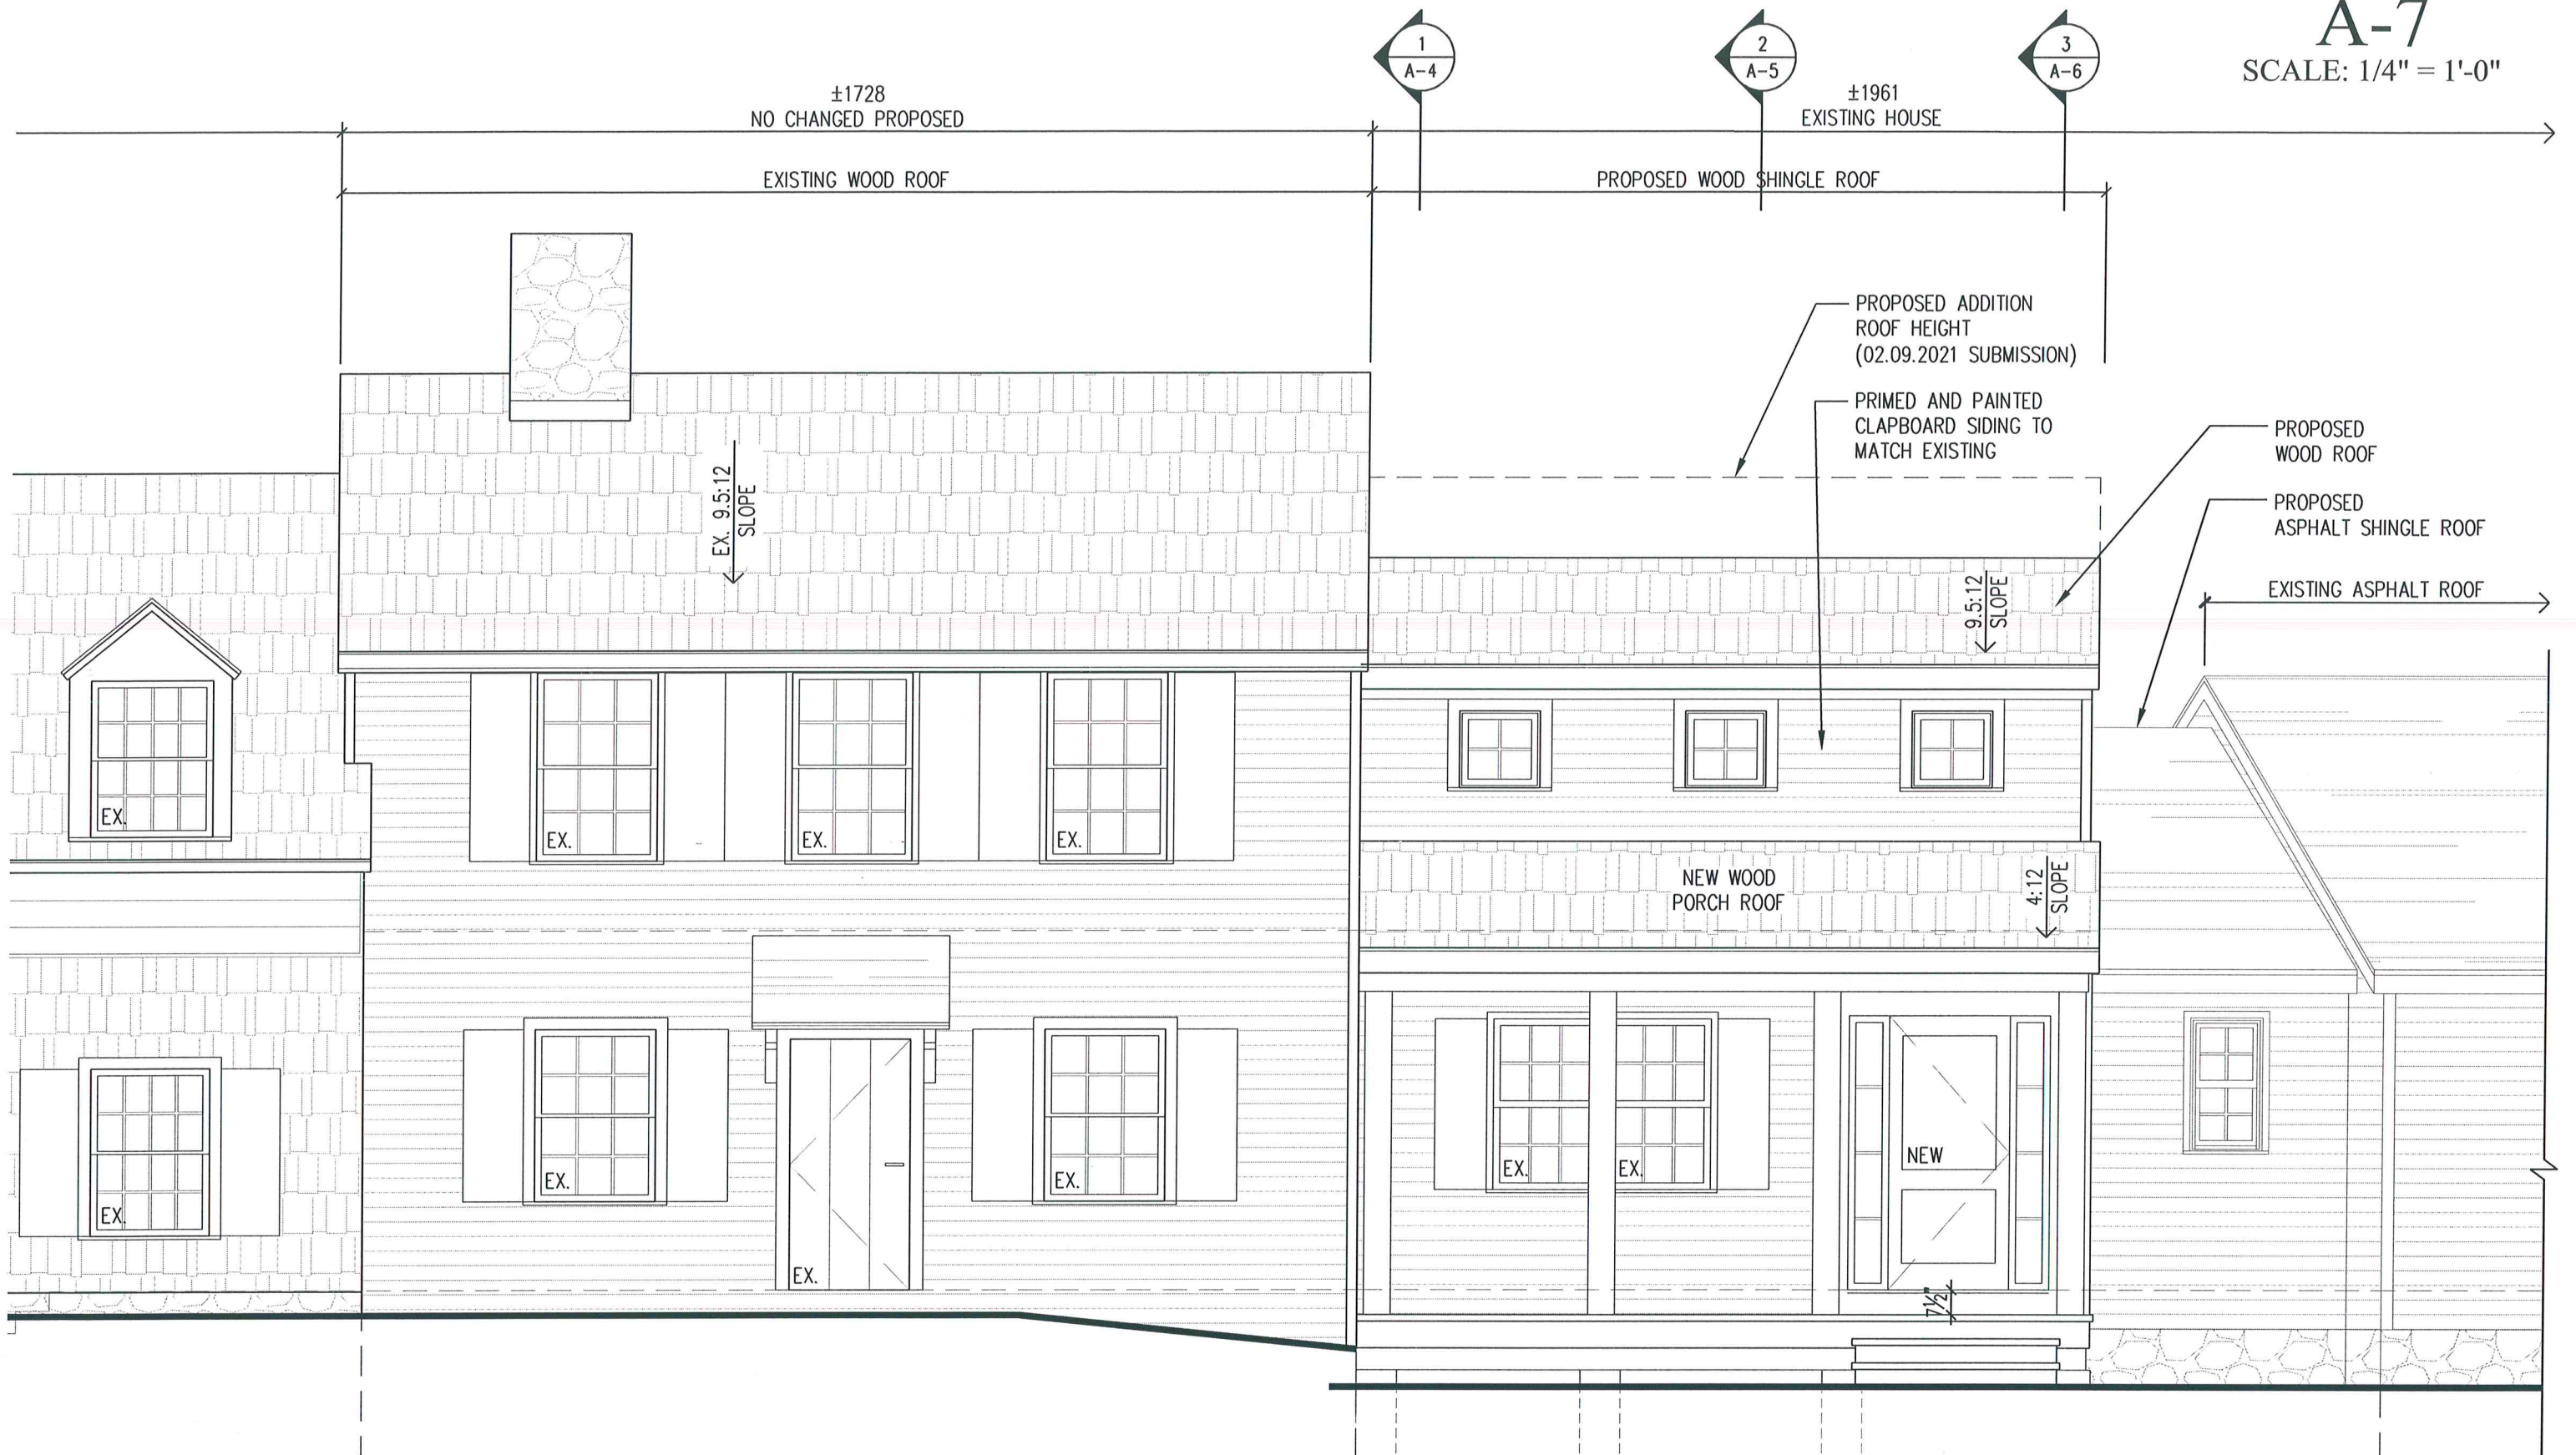


ROBERT STORM
ARCHITECTS

EMAIL RS.ARCH@ARCHITECTSTORM.COM
PHONE (203) 222-9055

02/15/2021

PROPOSED
FRONT ELEVATION
188 CROSS HIGHWAY
WESTPORT, CT 06880

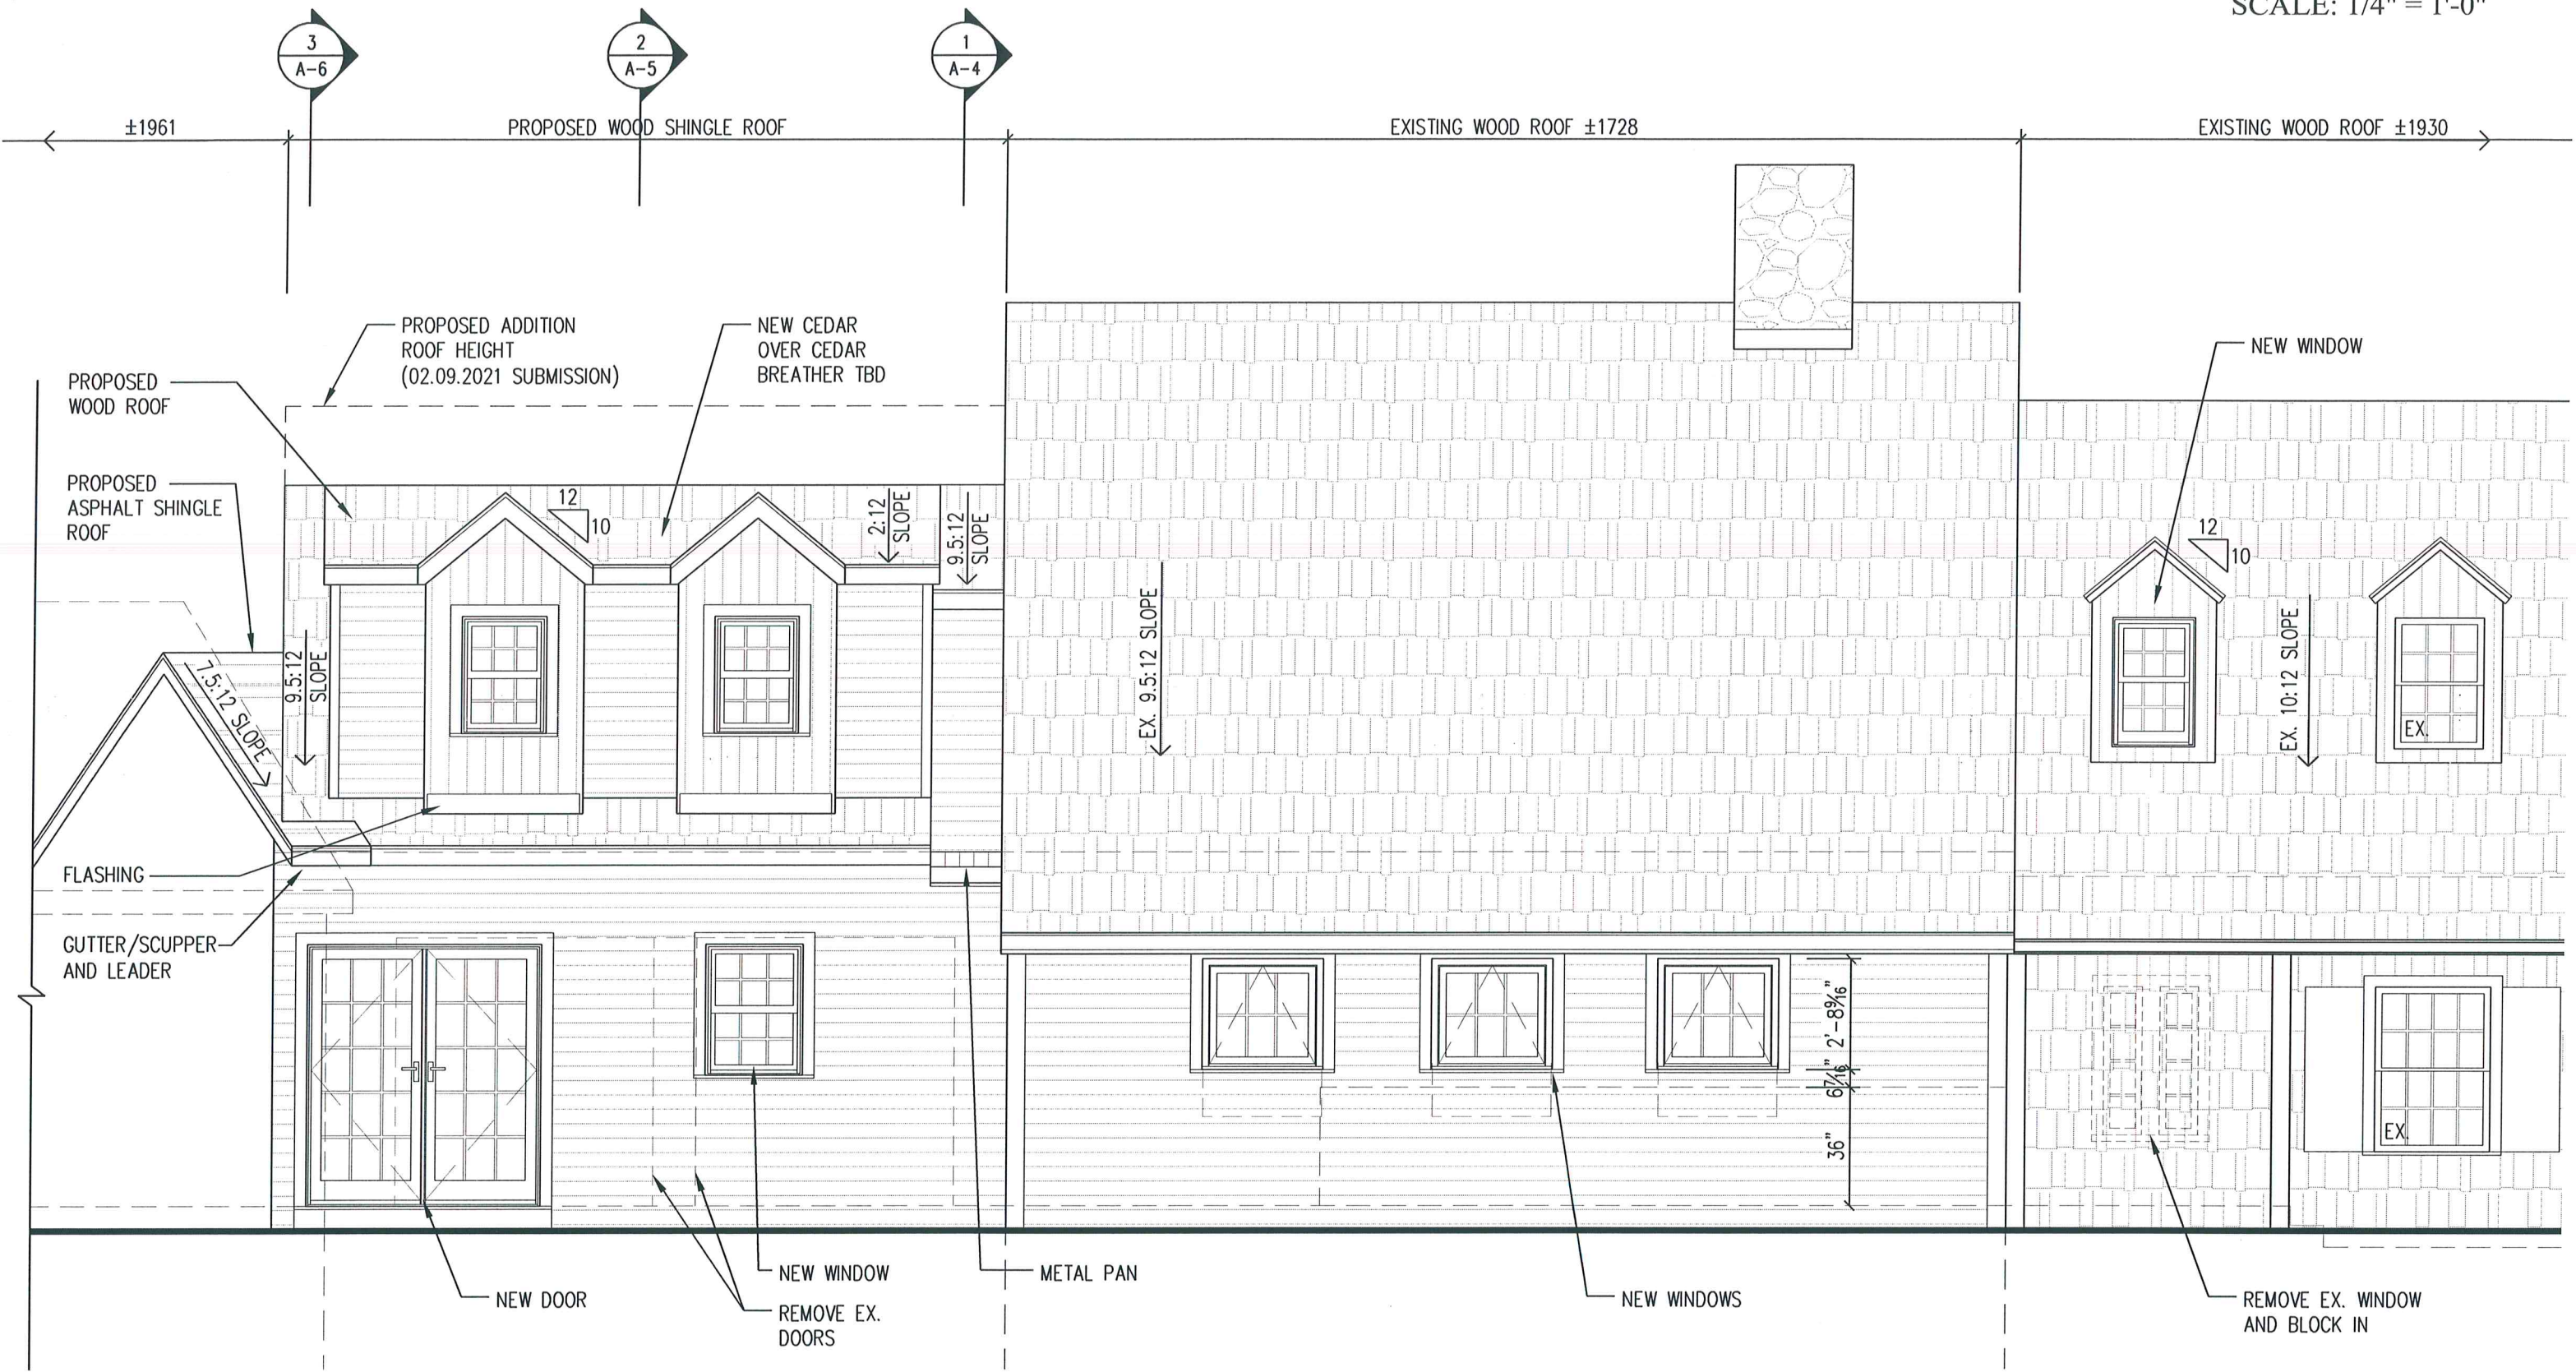

ROBERT STORM
ARCHITECTS

EMAIL RS.ARCH@ARCHITECTSTORM.COM
PHONE (203) 222-9055

02/15/2021

PROPOSED
REAR ELEVATION
188 CROSS HIGHWAY
WESTPORT, CT 06880

