



PROFILE

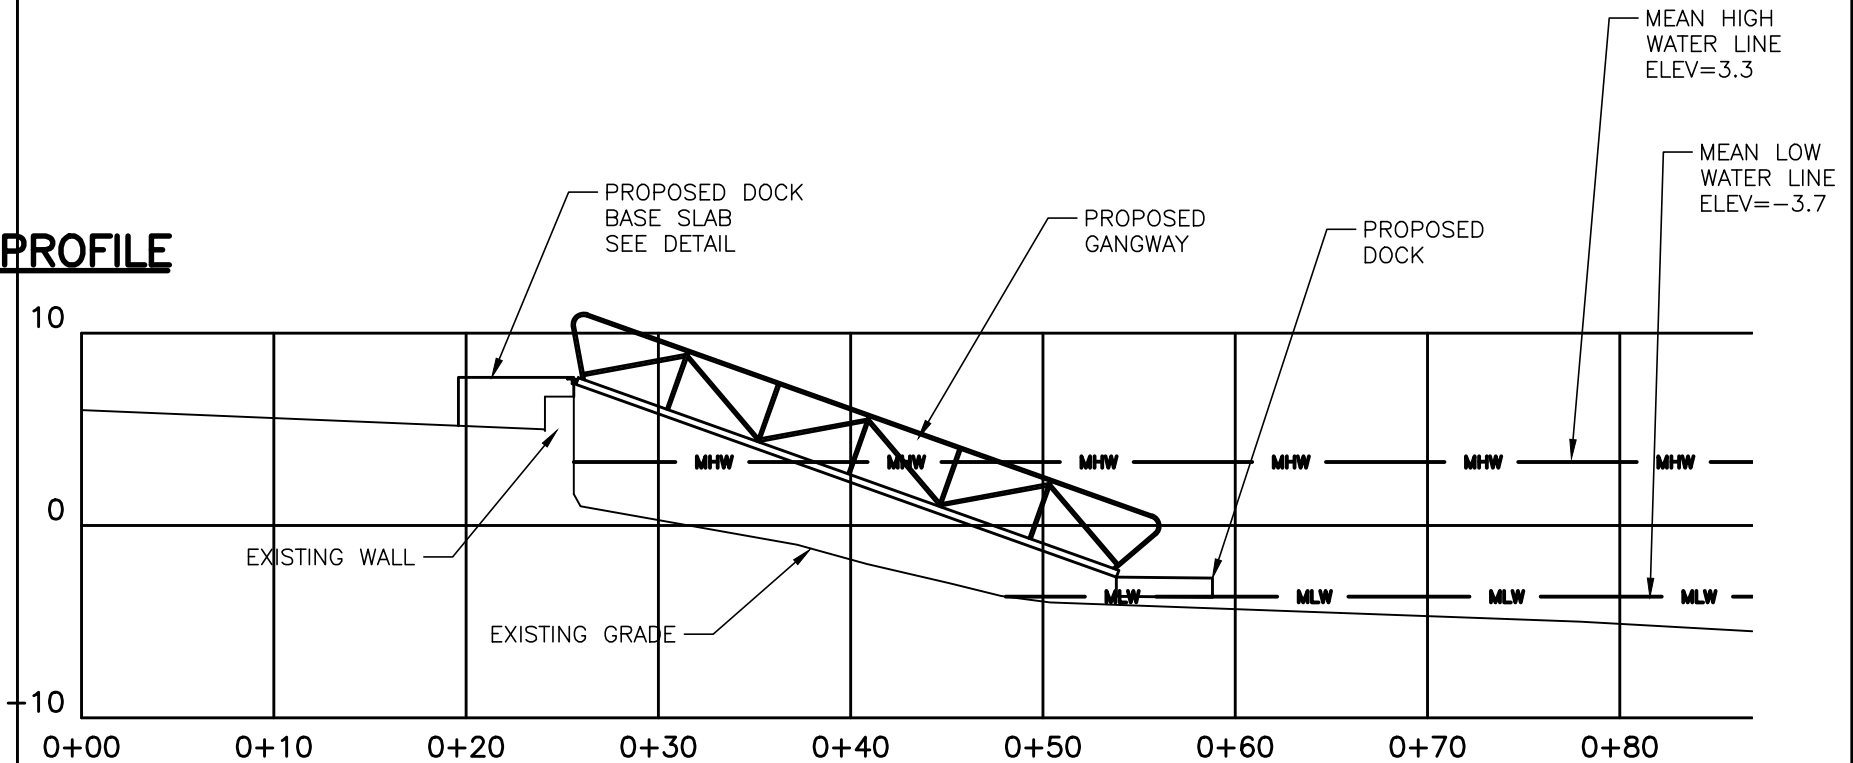

SCALE 1" = 10'

PROPOSED DOCK LOCATION, CONFIGURATION AND DETAILS BASED ON INFORMATION PROVIDED BY OTHERS. SEE DETAILS FROM EZ-DOCK MANUFACTURER (FWM) FOR ALL INSTALLATION SPECIFICATIONS.

**FWM - EZ DOCK POINT OF CONTACT:
KEITH WILSON
11 FRIARS DRIVE - HUDSON, NH 03051
603.417.5661**

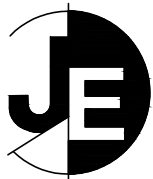

J. EDWARDS & ASSOCIATES, LLC
Engineering and Surveying
227 Stepney Road
Easton, CT. 06612
(203) 268-4205
www.leassoc.com

PROPOSED DOCK PLAN
263 RIVERSIDE AVENUE
WESTPORT, CONNECTICUT
SCALE 1" = AS NOTED
MARCH 31, 2021