



SIGN LOCATION AND DESIGN FOR PERMANENT SIGNS

LOCATION:

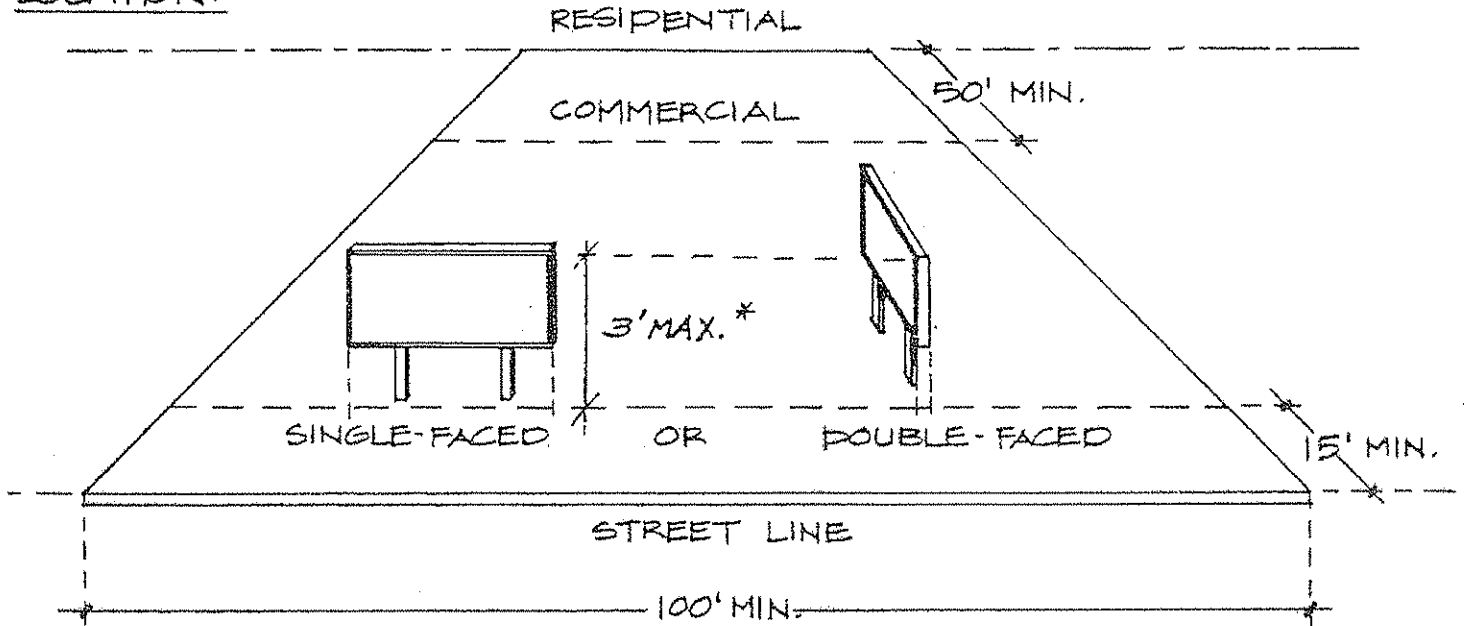

DESIGN:

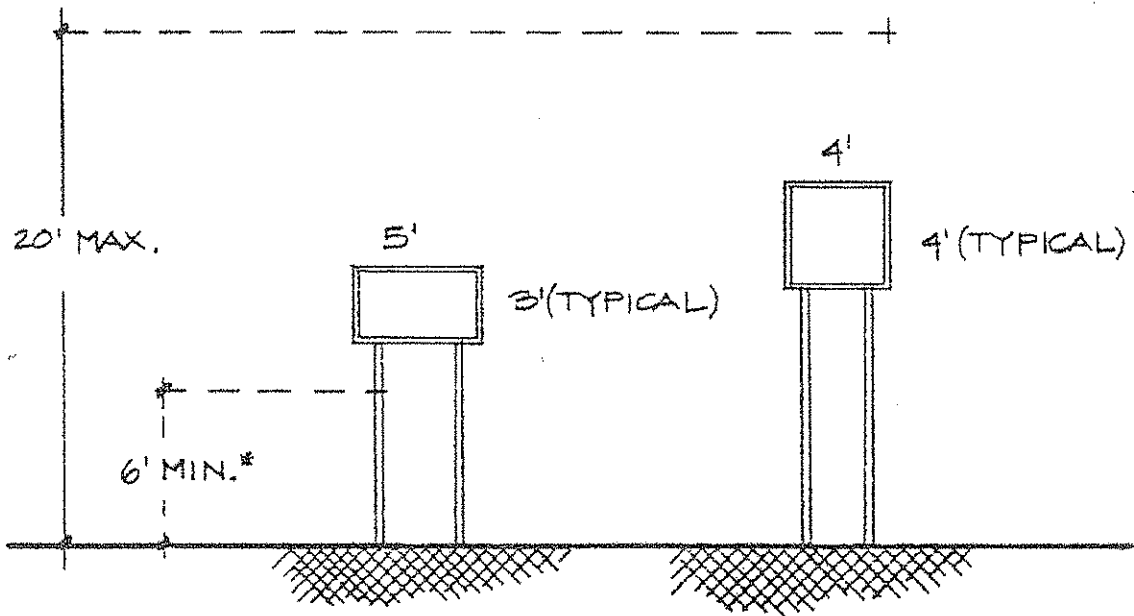

*REQUIRED FOR SIGHT LINES WHERE NECESSARY
 TYPICAL: 16 SQ. FT. -- ONE SIDE
 MAXIMUM: 32 SQ. FT -- DOUBLE-FACED