




THE DELAMAR HOTEL WESTPORT

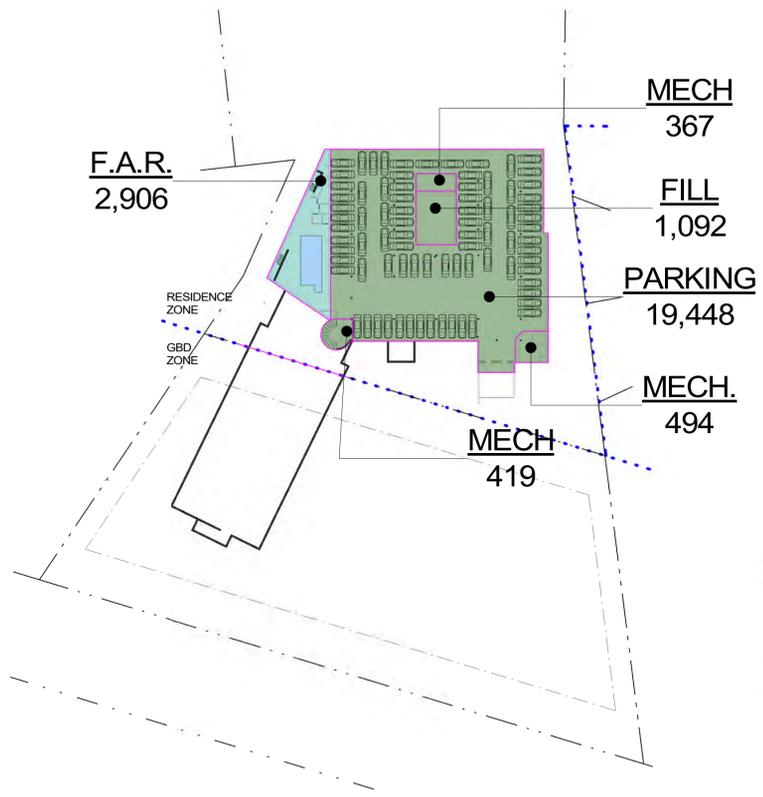

① FAR - 00-Zero
1" = 60'-0"

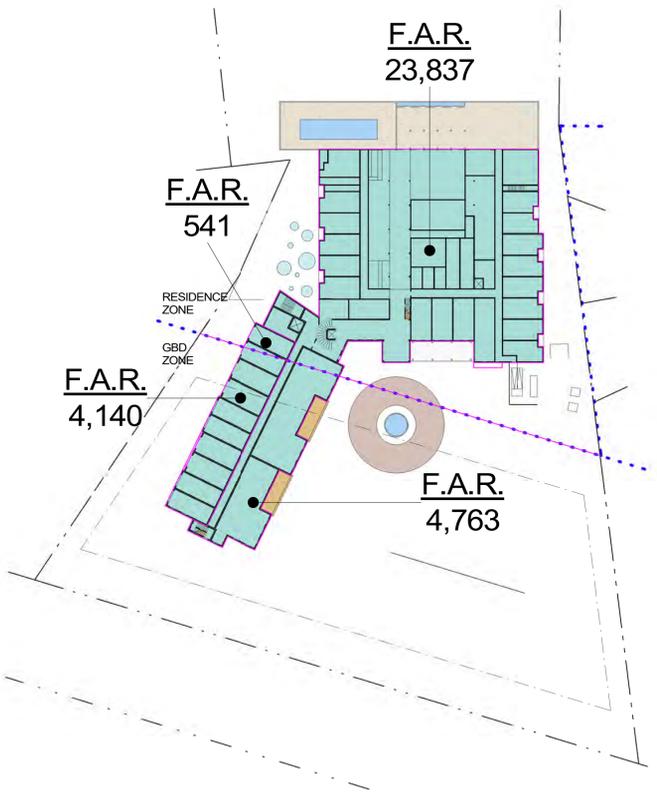

② FAR - 01-Level 1
1" = 60'-0"

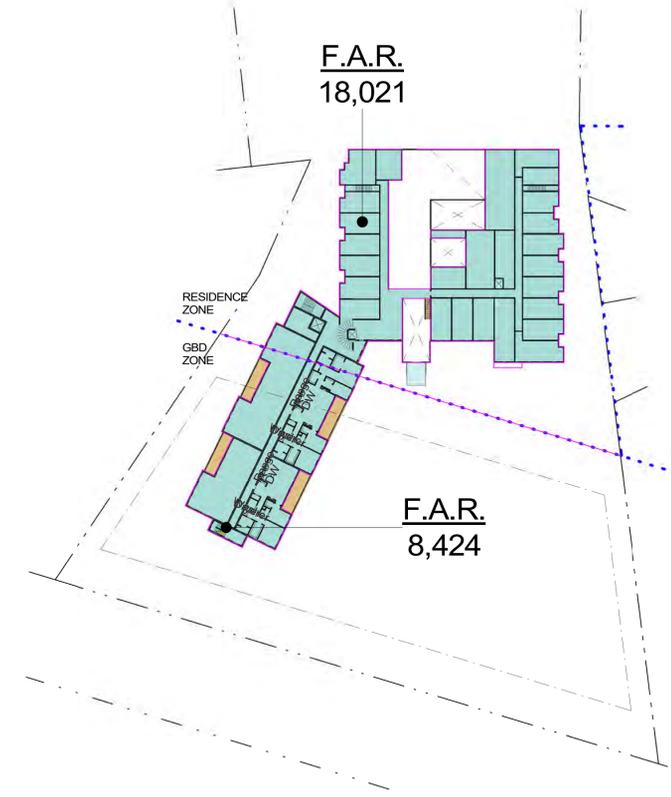

③ FAR - 02-Level-2
1" = 60'-0"



④ FAR - 03-Level-3
1" = 60'-0"

ZONING DATA

PARKING	
PARKING SURFACE	70
PARKING GARAGE (SELF PARK)	52
PARKING GARAGE (VALET)	(82)
PARKING PRIVATE	10
PARKING TOTAL	132

HOTEL	
GUESTROOMS	41
RESTAURANT (TOTAL SF)	2,250 SF

RESIDENCES	
DWELLING UNITS	10

FLOOR AREA	
BLDG	72,861 SF
LOT AREA	165,521 SF
BASE LOT AREA	155,287 SF
F.A.R.	0.44

Area Schedule (FAR)	
Level	Area
GBD	
01-Level 1	8,904 SF
02-Condo Level-2	8,424 SF
03-Condo Level-3	8,424 SF
	25,752 SF
RES A	
Garage	2,906 SF
01-Level 1	24,377 SF
02-Condo Level-2	18,021 SF
03-Condo Level-3	1,803 SF
	47,109 SF
Total F.A.R.	72,861 SF

ZONING DATA

PARKING	
PARKING SURFACE	70
PARKING GARAGE (SELF PARK)	52
PARKING GARAGE (VALET)	(82)
PARKING PRIVATE	10
PARKING TOTAL	132

HOTEL	
GUESTROOMS	41
RESTAURANT (TOTAL SF)	2,250 SF

RESIDENCES	
DWELLING UNITS	10

FLOOR AREA	
BLDG	72,861 SF
LOT AREA	165,521 SF
BASE LOT AREA	155,287 SF
F.A.R.	0.44

GBD ZONE RESIDENCE ZONE A

BOSTON POST ROAD



70 SPACES

01-Level-1
1" = 20'-0"

ZONING DATA

PARKING	
PARKING SURFACE	70
PARKING GARAGE (SELF PARK)	52
PARKING GARAGE (VALET)	(82)
PARKING PRIVATE	10
PARKING TOTAL	132

HOTEL	
GUESTROOMS	41
RESTAURANT (TOTAL SF)	2,250 SF

RESIDENCES	
DWELLING UNITS	10

FLOOR AREA	
BLDG	72,861 SF
LOT AREA	165,521 SF
BASE LOT AREA	155,287 SF
F.A.R.	0.44



① 02- Level-2
1" = 20'-0"


ZONING DATA

PARKING	
PARKING SURFACE	70
PARKING GARAGE (SELF PARK)	52
PARKING GARAGE (VALET)	(82)
PARKING PRIVATE	10
PARKING TOTAL	132

HOTEL	
GUESTROOMS	41
RESTAURANT (TOTAL SF)	2,250 SF

RESIDENCES	
DWELLING UNITS	10

FLOOR AREA	
BLDG	72,861 SF
LOT AREA	165,521 SF
BASE LOT AREA	155,287 SF
F.A.R.	0.44

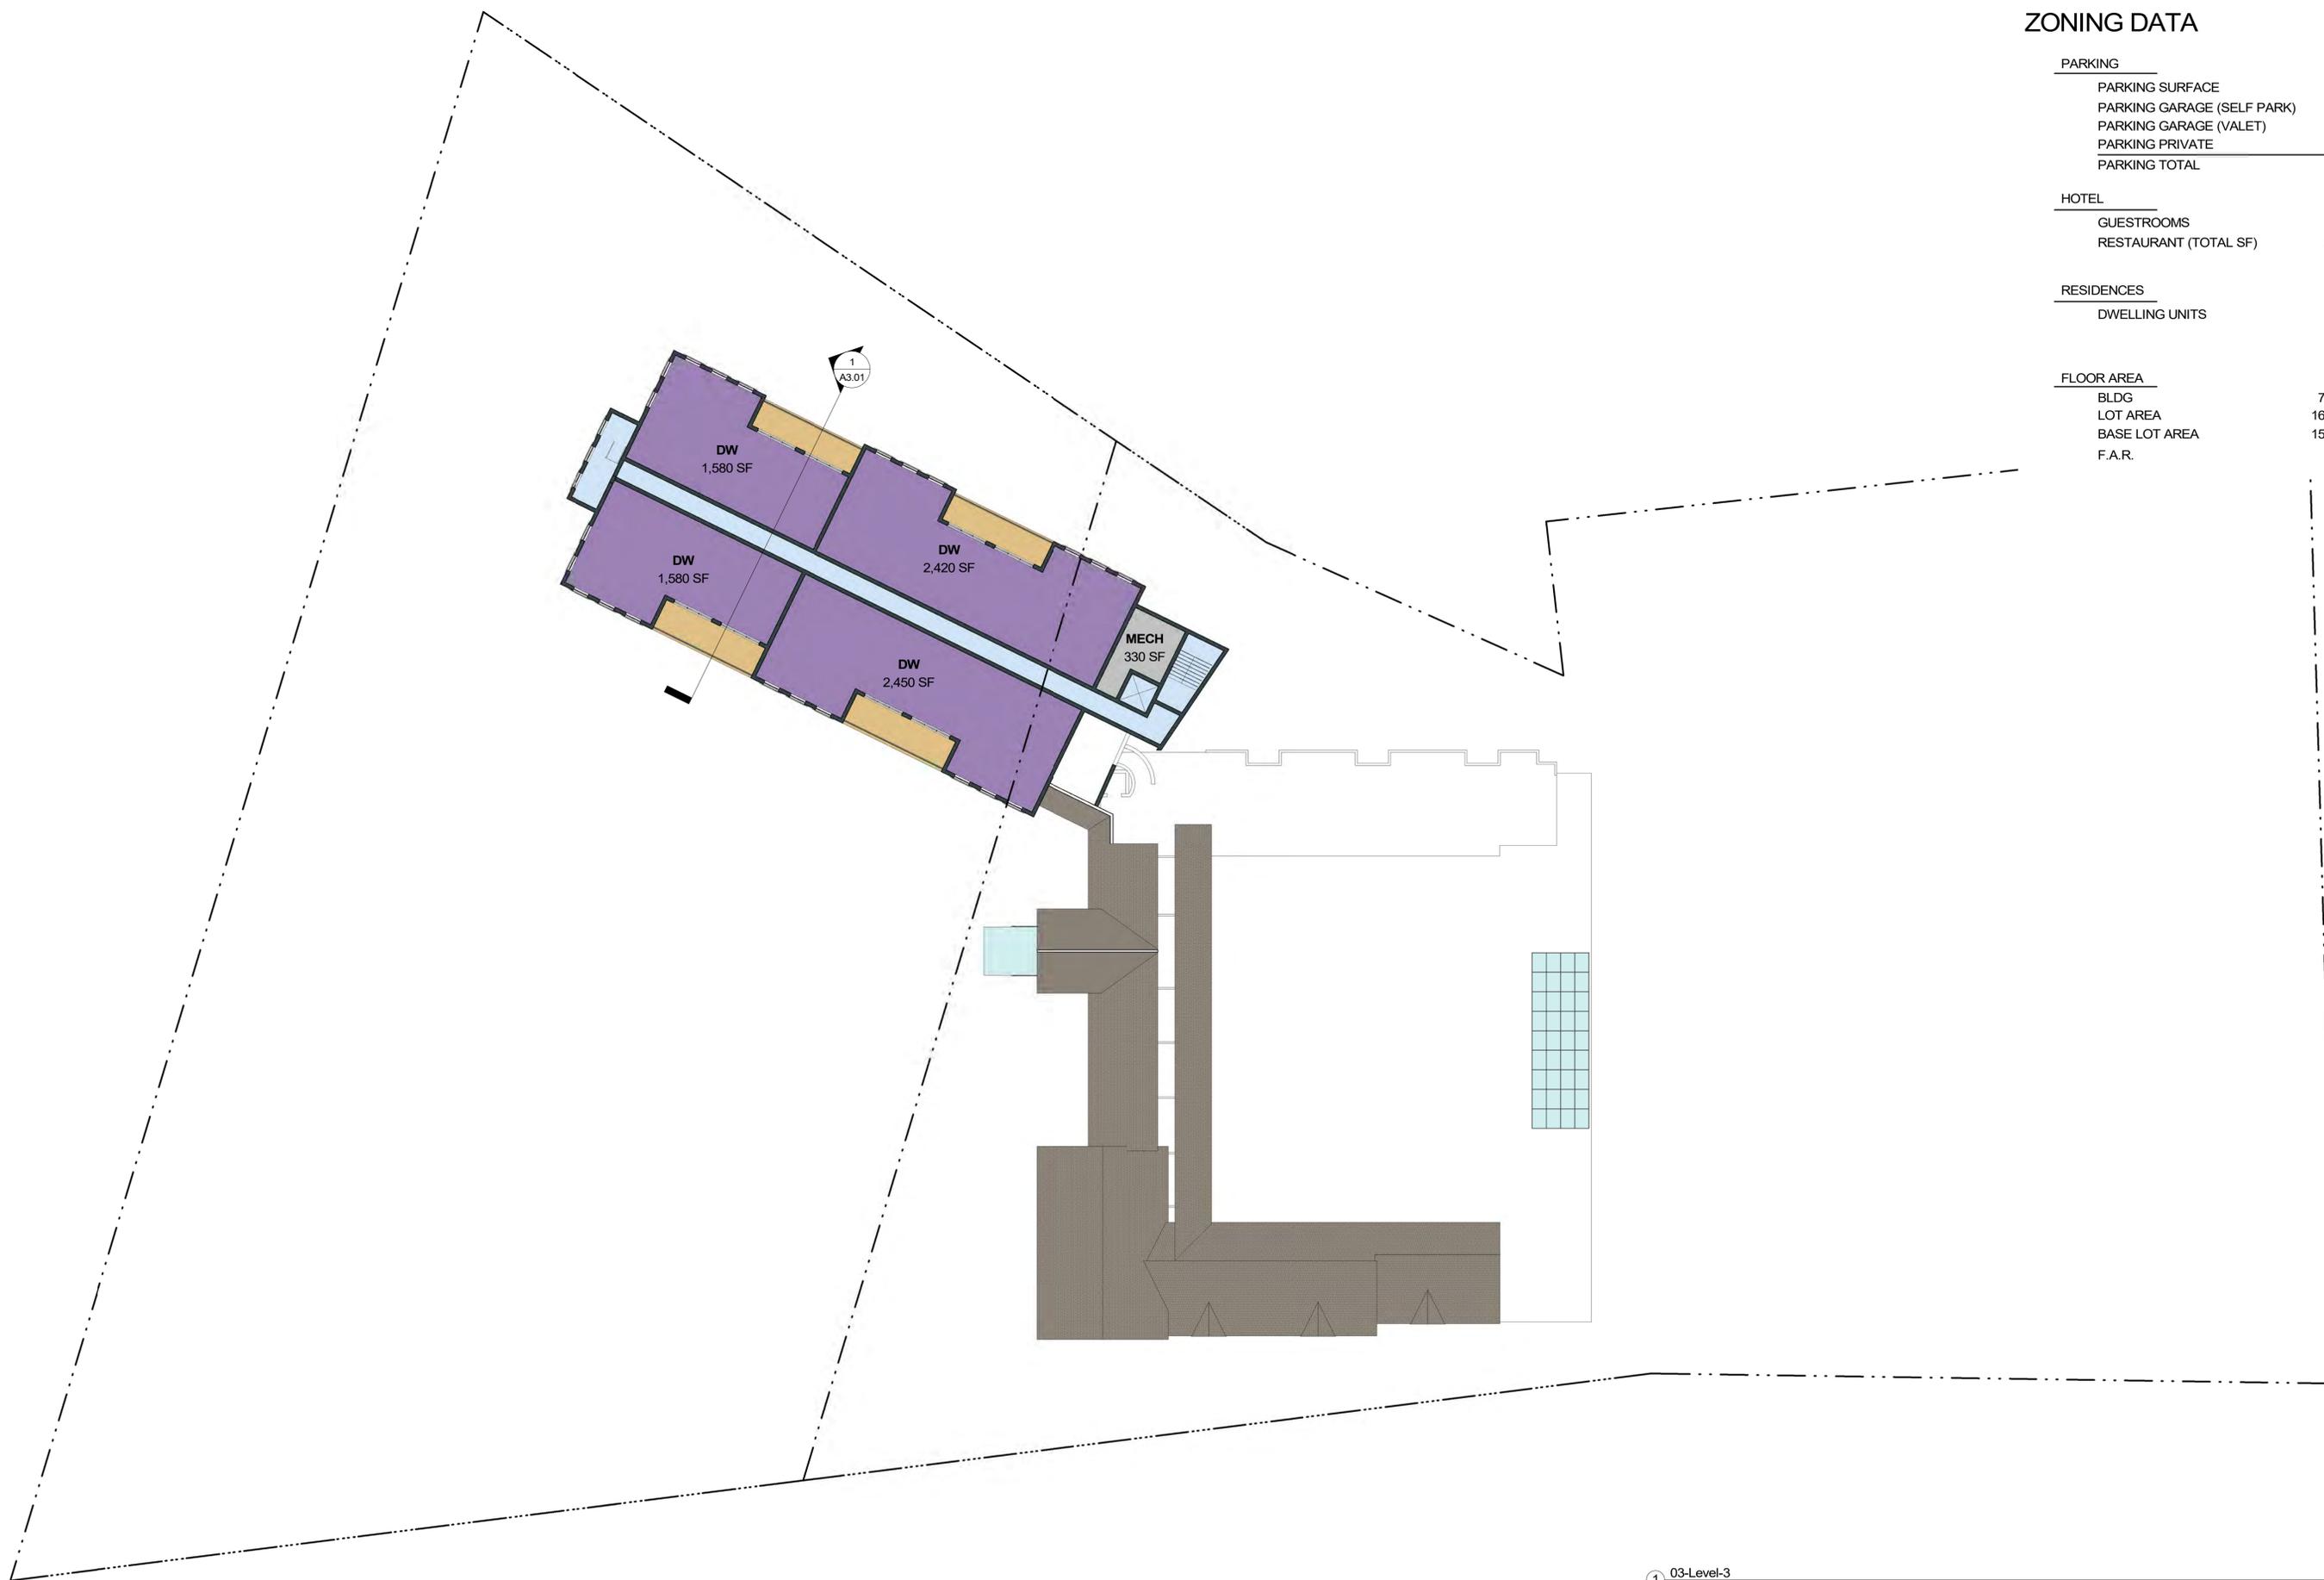

① 03-Level-3
1" = 20'-0"



1 04-Roof
1" = 20'-0"






① New Wing Post Road
1/8" = 1'-0"

1
A3.01




② New Wing Neighbor
1/8" = 1'-0"

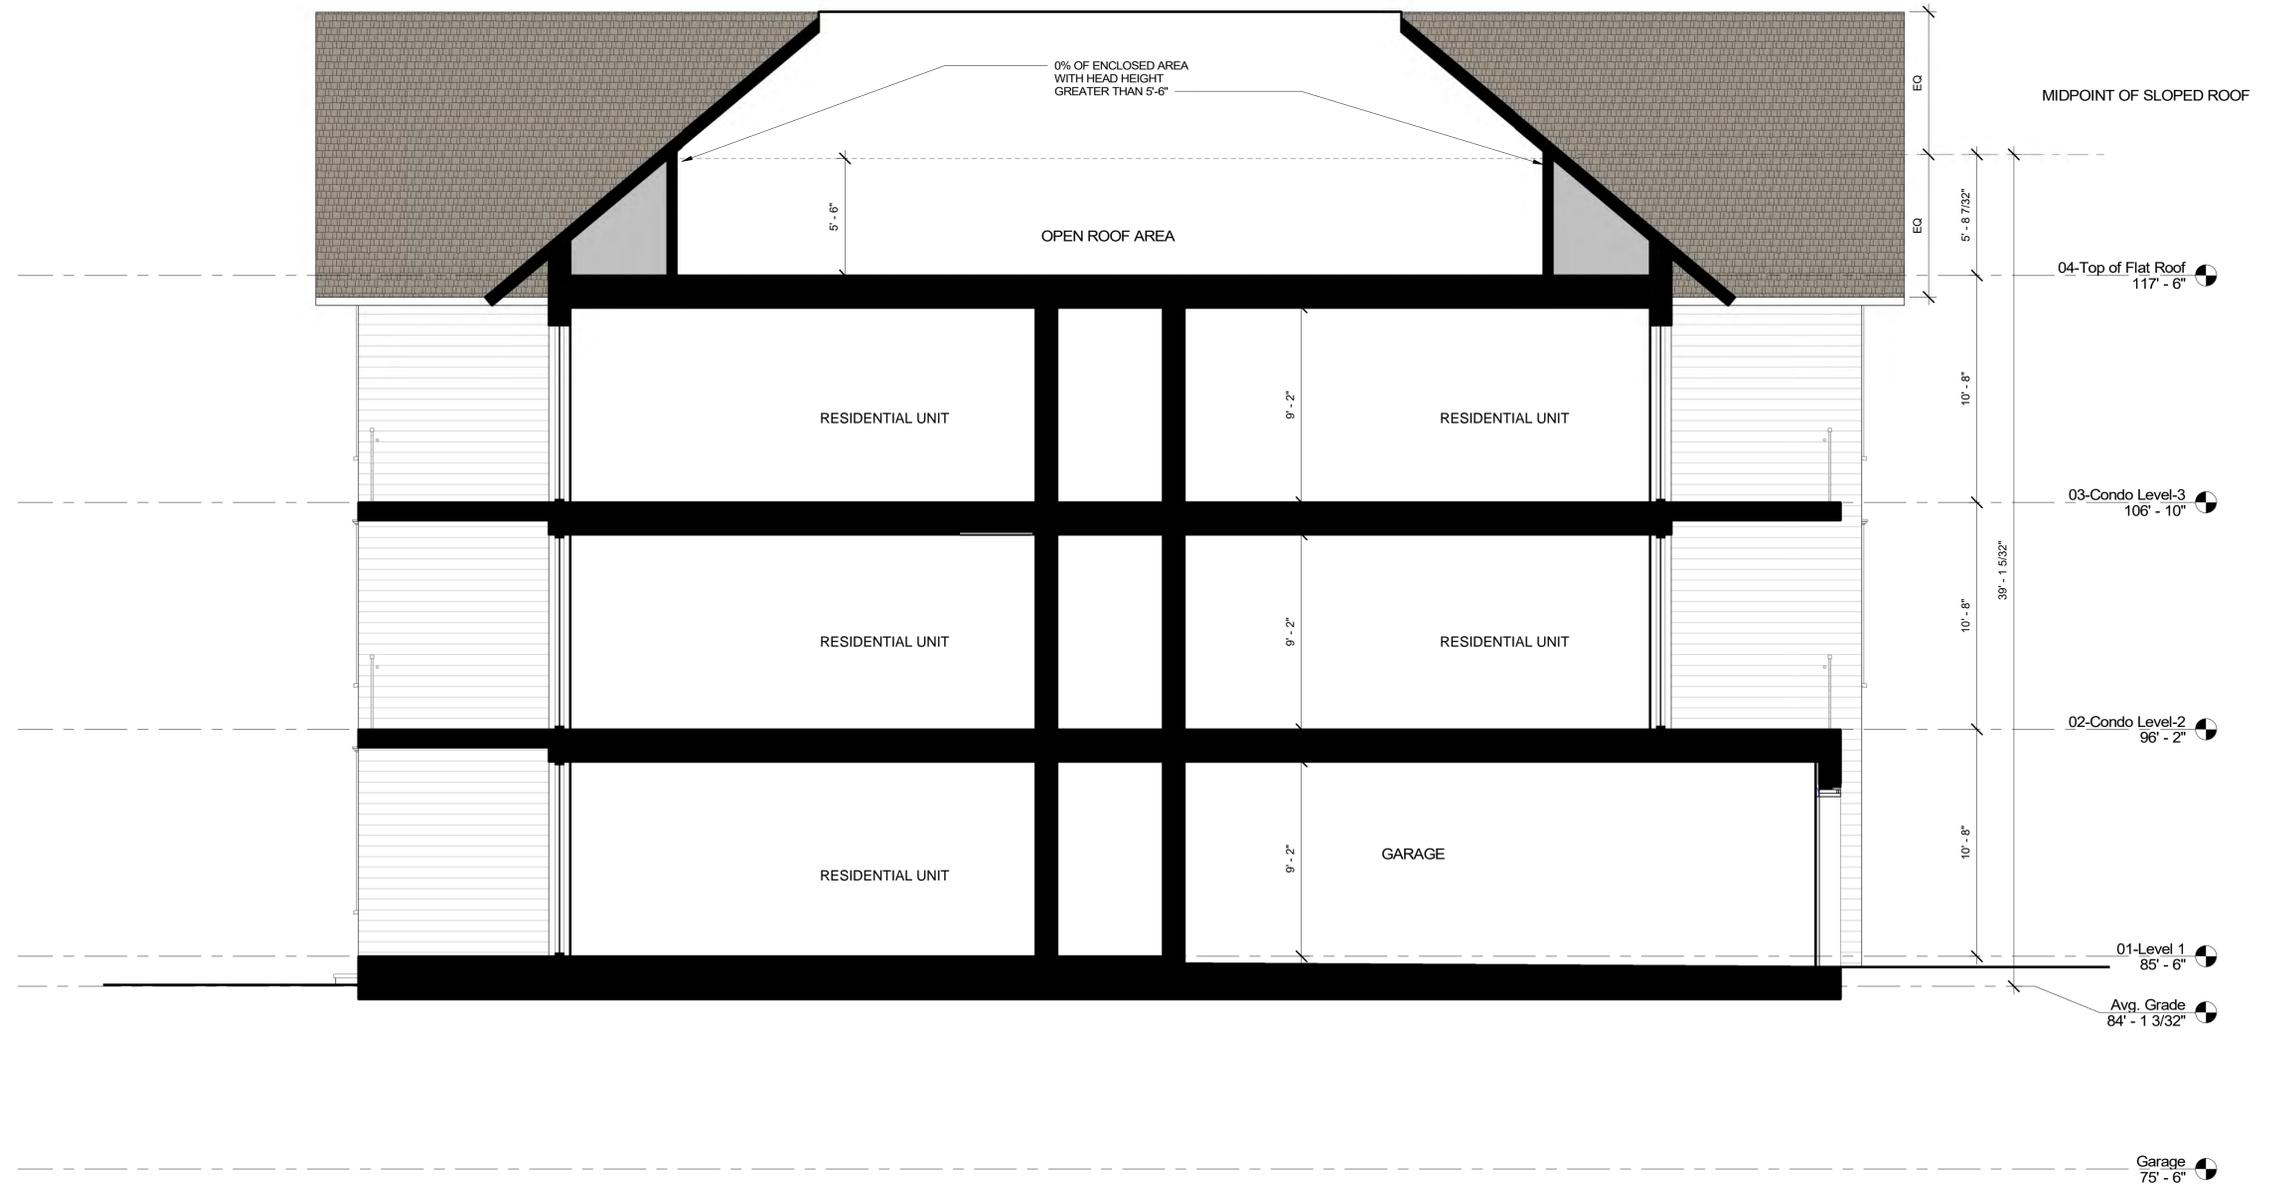


1 Section at Condo Wing
1/4" = 1'-0"



① TYP Unit - Small
1/4" = 1'-0"

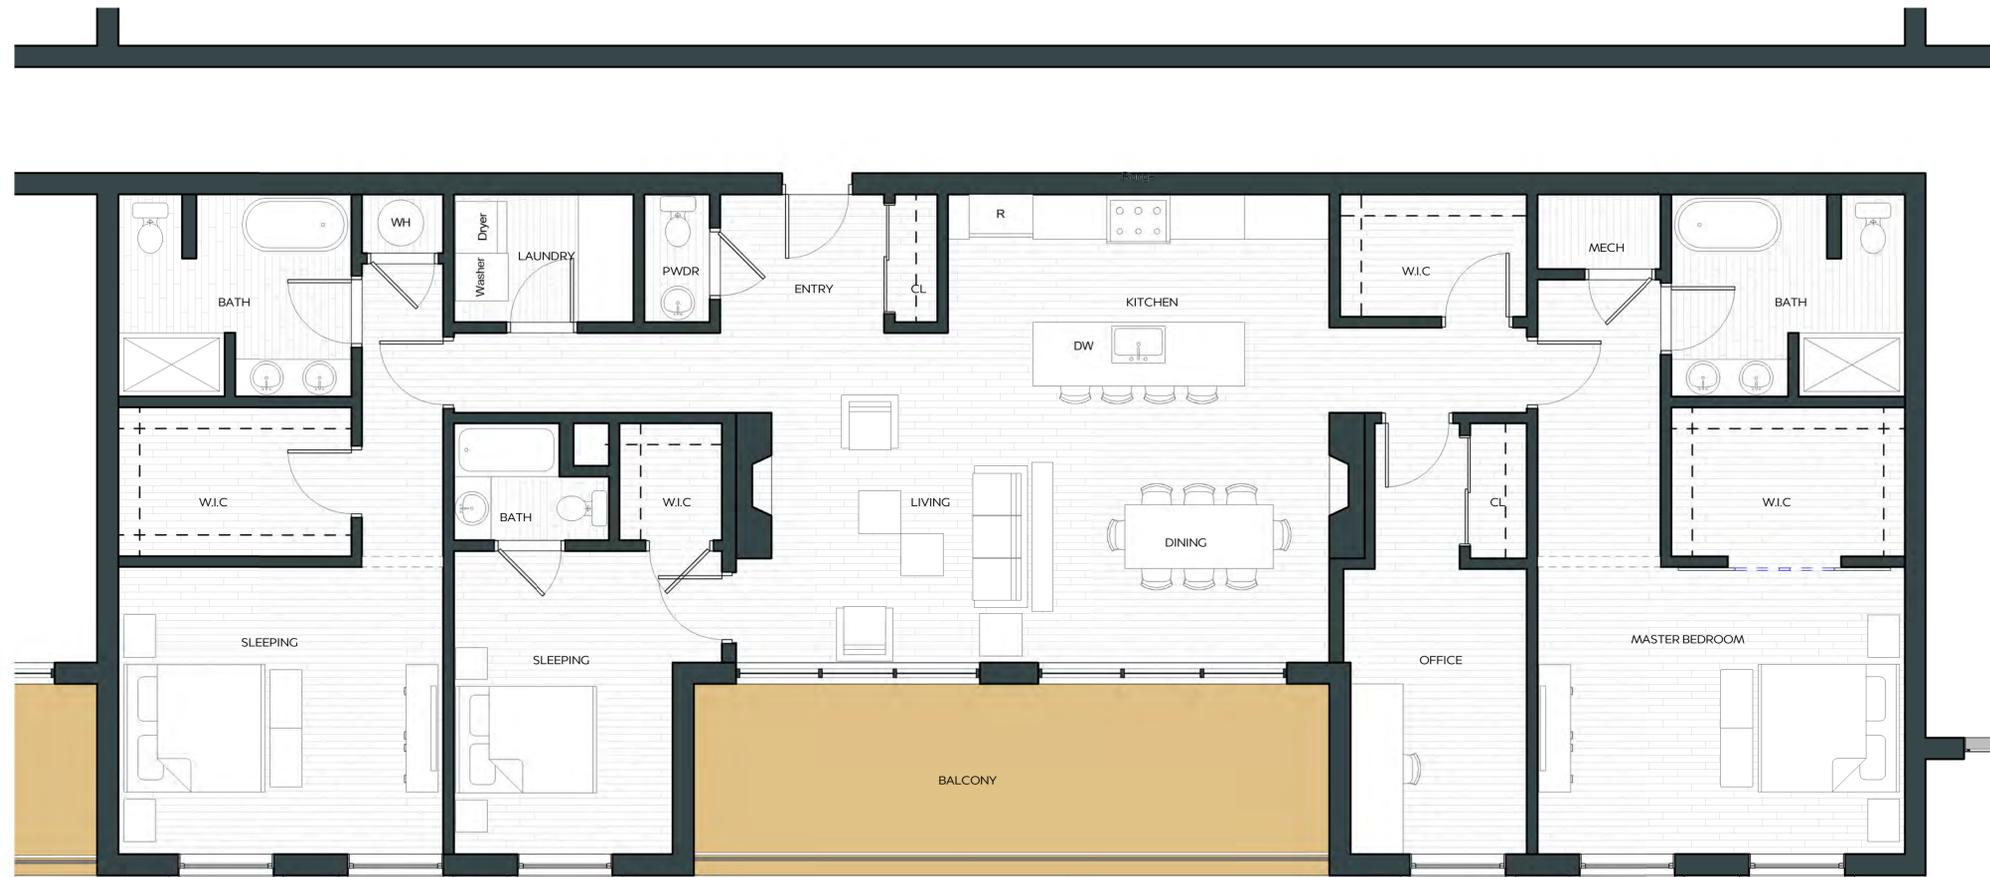

① TYP Unit - Large
1/4" = 1'-0"

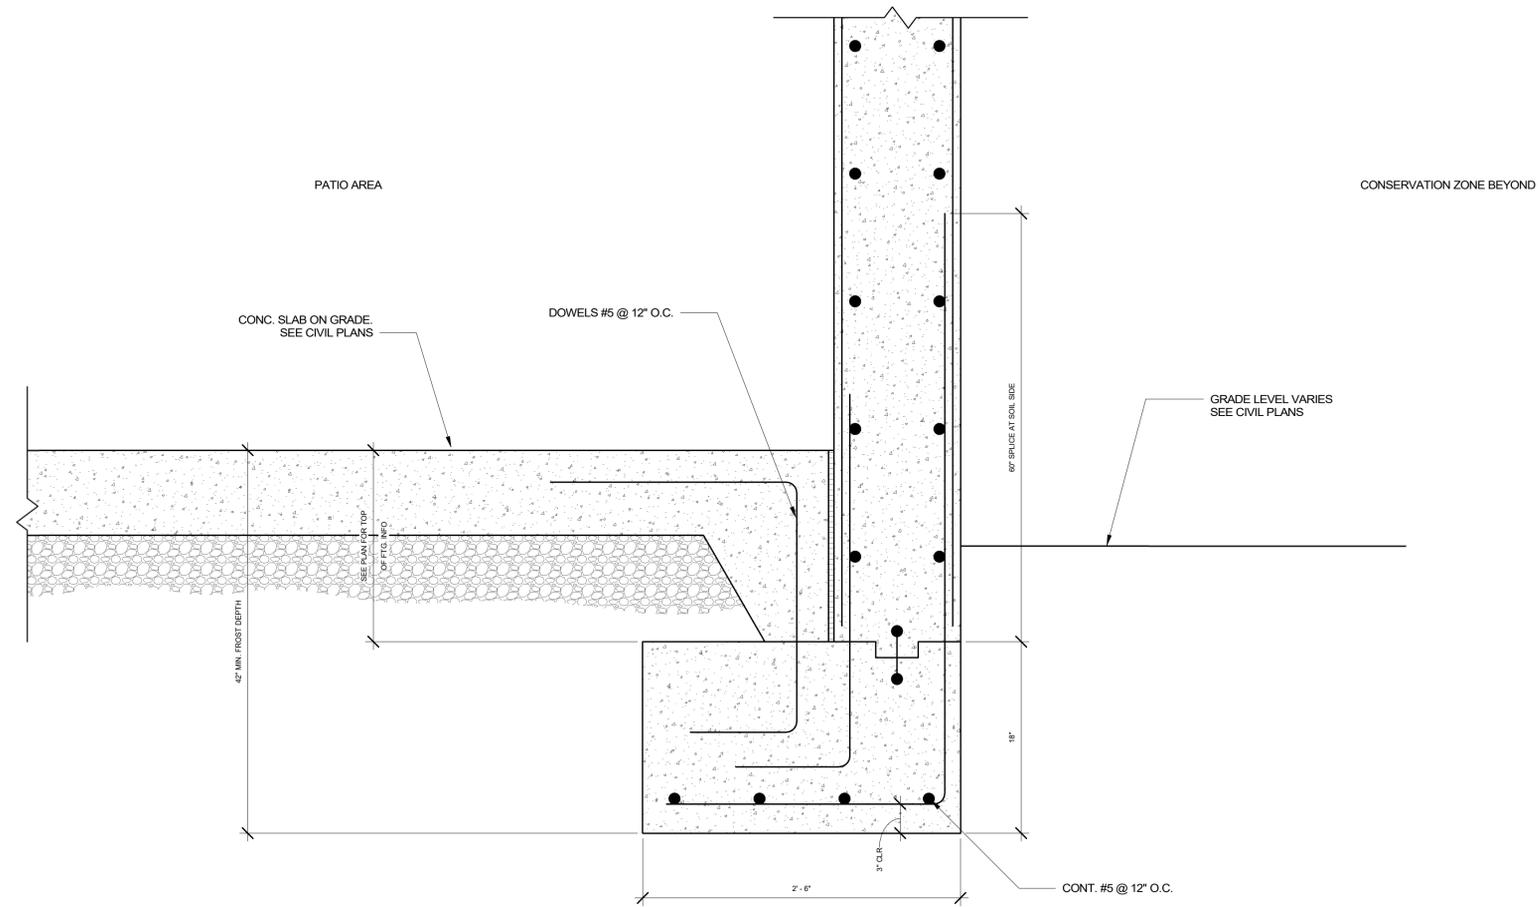

① Typical Footing Detail @ Patio
 1 1/2" = 1'-0"







WESTPORT INN

1595 POST RD E
WESTPORT, CT 06880
LANDSCAPE DESIGN
PERMITTING
APRIL 9, 2022

Sheet List Table

Sheet Number	Sheet Title
LP-0.00	COVER SHEET
LP-1.00	SCHEMATIC LANDSCAPE
LP-2.00	PLANTING PLAN
LP-3.00	MATERIALS PLAN
LP-3.10	DETAILS
LP-3.20	DETAILS
LP-3.30	DETAILS
LP-3.40	LIGHT FIXTURES
LP-3.41	LIGHT FIXTURES

Supplemental Plans

Sheet Number	Sheet Title
SL-1B	SITE LIGHTING PHOTOMETRIC CALCULATION FROM APEX LIGHTING SOLUTIONS



JAMES DOYLE DESIGN ASSOCIATES
INTERSECTION OF NATURE AND ART

125 GREENWICH AVE
GREENWICH, CT 06830
203 869 2900 JDDA.COM

Westport Inn
1595 Post Rd E
Westport, CT 06880

STAMP



PROFESSIONALS

ARCHITECT
Beinfield Architecture
11 Chestnut St. #102
Norwalk, CT 06854
203-838-5789

CIVIL ENGINEER & SURVEY COMPANY
Redniss & Mead, Inc.
22 First St.
Stamford, CT 06905
203-327-0500

REVISIONS

NO.	DATE	SHEET & DESCRIPTION	APP.
1			
2			
3			
4			
5			
6			
7			
8			
9			
10			

DRAWN BY: CB CHECKED BY: JD

ISSUE DATE: 5/9/22

PLOT DATE: 2022-5-9

PHASE NOT FOR CONSTRUCTION

PERMITTING


TITLE

COVER SHEET

SHEET NO.


LP-0.00

- LEGEND**
- PROPERTY LINE
 - - - SETBACK
 - CONSERVATION EASEMENT
 - - - WETLAND LINE
 - SEED MIX

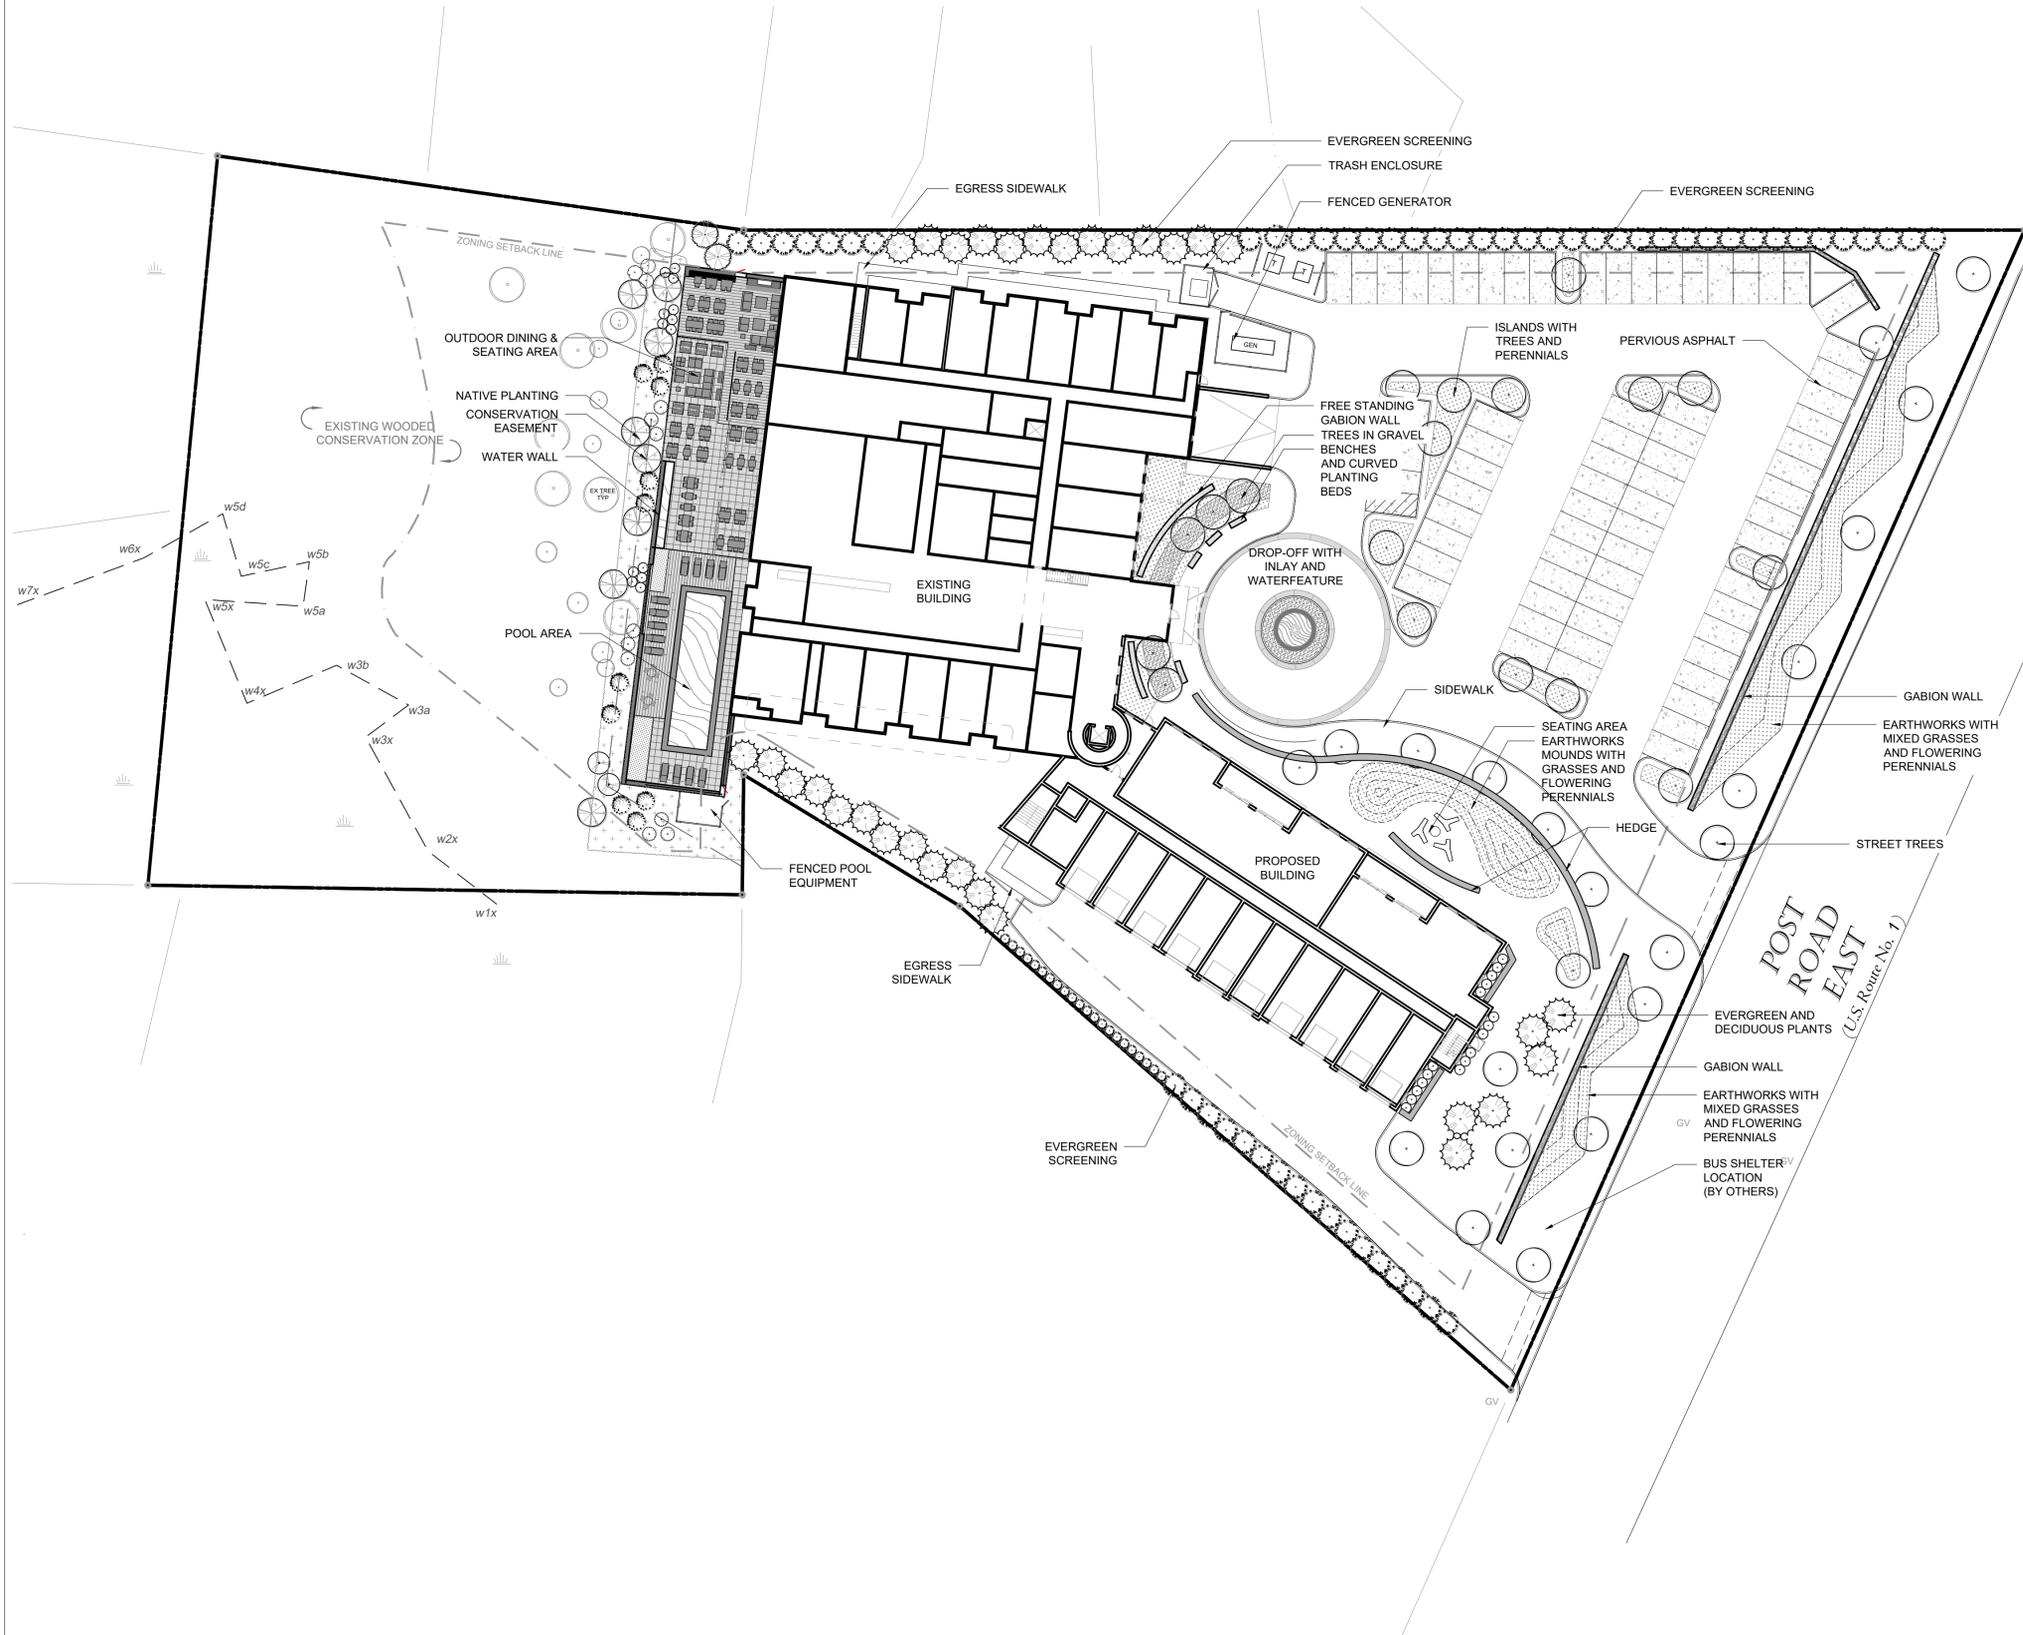


JAMES DOYLE DESIGN ASSOCIATES
 INTERSECTION OF NATURE AND ART
 125 GREENWICH AVE
 GREENWICH, CT 06830
 203 869 2900 JDDA.COM

Westport Inn
 1595 Post Rd E
 Westport, CT 06880

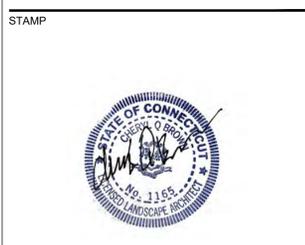

CONSULTANTS

ARCHITECT
 Beinfeld Architecture
 11 Chestnut St. #102
 Norwalk, CT 06854
 203-838-5789

CIVIL ENGINEER & SURVEY COMPANY
 Redniss & Mead, Inc.
 22 First St.
 Stamford, CT 06905
 203-327-0500

REVISIONS

NO.	DATE	SHEET & DESCRIPTION	APP.
1			
2			
3			
4			
5			
6			
7			
8			
9			
10			

DRAWN BY: CB CHECKED BY: JD

ISSUE DATE: 5/9/22

PLOT DATE: 2022-5-9


PHASE NOT FOR CONSTRUCTION
SCHEMATIC

TITLE

LANDSCAPE PLAN

SHEET NO.

LP-1.00

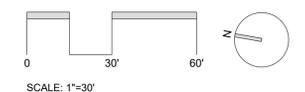



JAMES DOYLE DESIGN ASSOCIATES
INTERSECTION OF NATURE AND ART

125 GREENWICH AVE
GREENWICH, CT 06830
203 869 2900 JDDA.COM

Westport Inn
1595 Post Rd E
Westport, CT 06880

STAMP



PROFESSIONALS

ARCHITECT
Beinfeld Architecture
11 Chestnut St. #102
Norwalk, CT 06854
203-838-5789

CIVIL ENGINEER & SURVEY COMPANY
Redniss & Mead, Inc.
22 First St.
Stamford, CT 06905
203-327-0500

REVISIONS

NO.	DATE	SHEET & DESCRIPTION	APP.
1			
2			
3			
4			
5			
6			
7			
8			
9			
10			

DRAWN BY: CB CHECKED BY: JD

ISSUE DATE: 5/9/22

PLOT DATE: 2022-5-9

PHASE NOT FOR CONSTRUCTION

PERMITTING

TITLE

PLANTING PLAN

SHEET NO.

LP-2.00


- LEGEND
- PROPERTY LINE
 - - - SETBACK
 - - - CONSERVATION EASEMENT
 - - - WETLAND LINE
 - [Pattern] GRASS AND PERENNIAL MIX
 - [Pattern] SEED MIX: ERNST NATIVE PARTIALLY SHADED AREA MIX, OR APPROVED EQUAL, 20LBS/ACRE

NOTES:

- ALL PLANTINGS IN CONSERVATION EASEMENT TO BE INSTALLED BY HAND/BALL CART. NO MACHINERY ALLOWED IN CONSERVATION EASEMENT.
- PRIOR TO ANY PLANTING OR PLACEMENT OF TOPSOILS, SUBSOIL SHALL BE SCARIFIED. DEPTH TO BE DETERMINED IN THE FIELD AND BASED ON EXISTING CONDITIONS AND CONDITIONS RESULTING FROM CONSTRUCTION TRAFFIC AND ACTIVITIES. LANDSCAPE CONTRACTOR TO INSPECT SUBSOILS IN ORDER TO VERIFY THAT THEY ARE NOT OVERLY COMPACTED, ARE WELL DRAINED, AND WILL NOT NEGATIVELY IMPACT THE GROWTH AND HEALTH OF PLANT MATERIALS. LANDSCAPE CONTRACTOR SHALL REPORT ANY DEFICIENCIES IN SUBSOILS IN WRITING TO THE LANDSCAPE DESIGNER AND GENERAL CONTRACTOR.
- NO RUBBER Tired EQUIPMENT OR HEAVY EQUIPMENT EXCEPT SMALL BULLDOZER SHALL PASS OVER SOILS AFTER THEY HAVE BEEN LOOSENEED OR PLANTING MEDIUM IS SPREAD, TO PREVENT COMPACTION.
- ALL STRUCTURAL IMPROVEMENTS AND INSTALLATIONS TO BE DONE PRIOR TO PLANTING.
- ALL PLANT MATERIAL TO CONFORM WITH THE LATEST EDITION OF THE AMERICAN STANDARD FOR NURSERY STOCK OF THE AMERICAN ASSOCIATION OF NURSERYMEN. ALL TREES TO BE NURSERY GROWN, HEALTHY AND TRUE TO TYPE ORDERED.
- SEE JDDA NOTES AND SPECIFICATIONS SHEET FOR LANDSCAPE INSTALLATION SPECIFICATIONS REGARDING METHOD OF PLANTING, DEPTH OF SOIL, DISCREPANCIES, ETC.
- REFER TO REGULATIONS SET BY THE TOWN OF WESTPORT FOR ALL PLANTING REGULATIONS AND SPECIFICATIONS.
- CONTRACTOR RESPONSIBLE FOR VERIFYING PLANTING MATERIALS AND QUANTITY. CONTRACTOR SHALL LAYOUT ALL PLANTING MATERIAL IN FIELD FOR REVIEW AND APPROVAL BY LANDSCAPE DESIGNER, PRIOR TO PLANTING.
- CONTRACTOR RESPONSIBLE FOR VERIFYING THE SEED MIX WITH LANDSCAPE DESIGNER PRIOR TO ORDERING. SEED VARIETIES MUST BE APPROVED BY LANDSCAPE DESIGNER.

WESTPORT PLANTING REGULATIONS:

- STREET FRONT REQUIREMENTS:
1 TREE PER 50' OF FRONT LENGTH, MIN 4" CALIPER
447' REQUIRES 9 TREES/ 10 TREES PROPOSED
- PARKING LOT REQUIREMENTS:
1 SHADE TREE PER 10 PARKING SPOTS, MIN 4" CALIPER
70 PARKING SPOTS REQUIRES 7 TREES/ 15 PROPOSED
- BUFFER STRIP REQUIREMENTS:
EVERGREEN TREES 8-10' IN HEIGHT PLANTED 10' ON CENTER.
EVERGREEN TREES PROPOSED MEET THE HEIGHT REQUIREMENT AND MEET OR EXCEED THE SPACING REQUIREMENT.

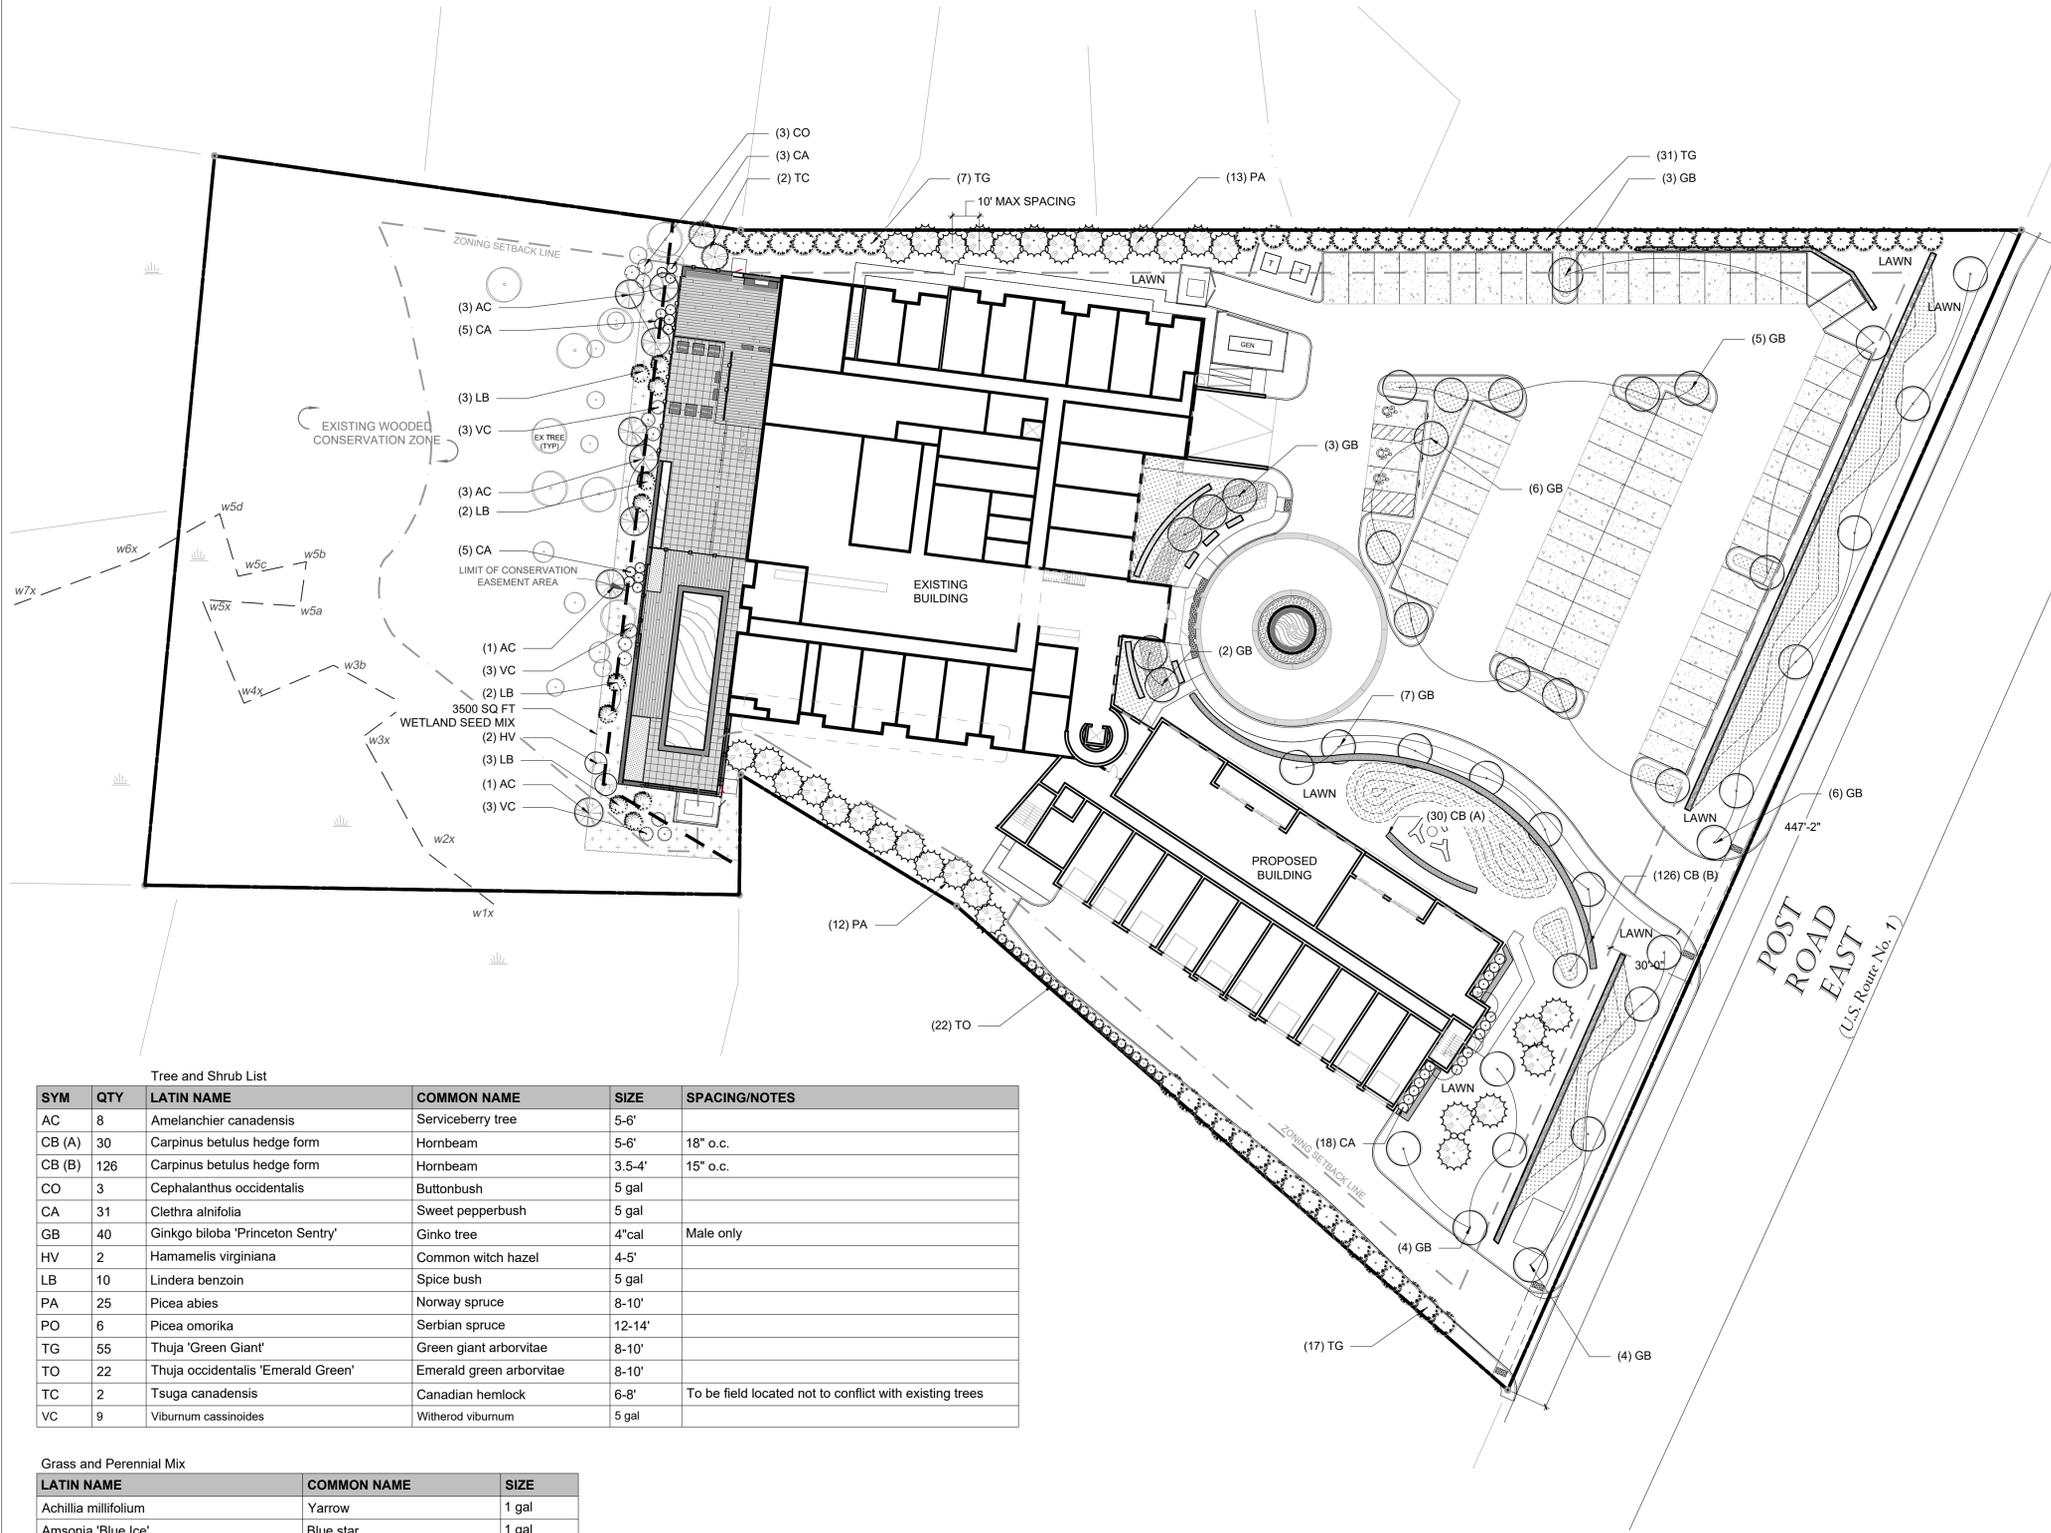


Tree and Shrub List

SYM	QTY	LATIN NAME	COMMON NAME	SIZE	SPACING/NOTES
AC	8	Amelanchier canadensis	Serviceberry tree	5-6'	
CB (A)	30	Carpinus betulus hedge form	Hornbeam	5-6'	18" o.c.
CB (B)	126	Carpinus betulus hedge form	Hornbeam	3.5-4'	15" o.c.
CO	3	Cephalanthus occidentalis	Buttonbush	5 gal	
CA	31	Clethra alnifolia	Sweet pepperbush	5 gal	
GB	40	Ginkgo biloba 'Princeton Sentry'	Ginkgo tree	4"cal	Male only
HV	2	Hamamelis virginiana	Common witch hazel	4-5'	
LB	10	Lindera benzoin	Spice bush	5 gal	
PA	25	Picea abies	Norway spruce	8-10'	
PO	6	Picea omorika	Serbian spruce	12-14'	
TG	55	Thuja 'Green Giant'	Green giant arborvitae	8-10'	
TO	22	Thuja occidentalis 'Emerald Green'	Emerald green arborvitae	8-10'	
TC	2	Tsuga canadensis	Canadian hemlock	6-8'	To be field located not to conflict with existing trees
VC	9	Viburnum cassinoides	Withered viburnum	5 gal	

Grass and Perennial Mix

LATIN NAME	COMMON NAME	SIZE
Achillea millefolium	Yarrow	1 gal
Amsonia 'Blue Ice'	Blue star	1 gal
Asclepias tuberosa	Butterfly weed	1 gal
Echinacea pallida	Pale purple coneflower	1 gal
Echinacea 'Sundown'	Coneflower	1 gal
Penstemon digitalis	Beardtongue	1 gal
Schizachyrium scoparium	Little bluestem	1 gal
Sporobolus heterolepis	Prairie dropseed	1 gal
Stokesia laevis 'Peachie's Pick'	Stoke's aster	1 gal

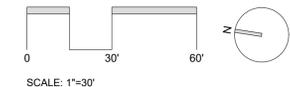



JAMES DOYLE DESIGN ASSOCIATES
INTERSECTION OF NATURE AND ART
125 GREENWICH AVE
GREENWICH, CT 06830
203 869 2900 JDDA.COM

Westport Inn
1595 Post Rd E
Westport, CT 06880

STAMP



PROFESSIONALS

ARCHITECT
Beinfield Architecture
11 Chestnut St. #102
Norwalk, CT 06854
203-838-5789

CIVIL ENGINEER & SURVEY COMPANY
Redniss & Mead, Inc.
22 First St.
Stamford, CT 06905
203-327-0500

REVISIONS

NO.	DATE	SHEET & DESCRIPTION	APP.
1			
2			
3			
4			
5			
6			
7			
8			
9			
10			

DRAWN BY: CB CHECKED BY: JD

ISSUE DATE: 5/9/22

PLOT DATE: 2022-5-9

PHASE NOT FOR CONSTRUCTION

PERMITTING


TITLE

MATERIALS PLAN

SHEET NO.


LP-3.00

© James Doyle Design Associates, LLC

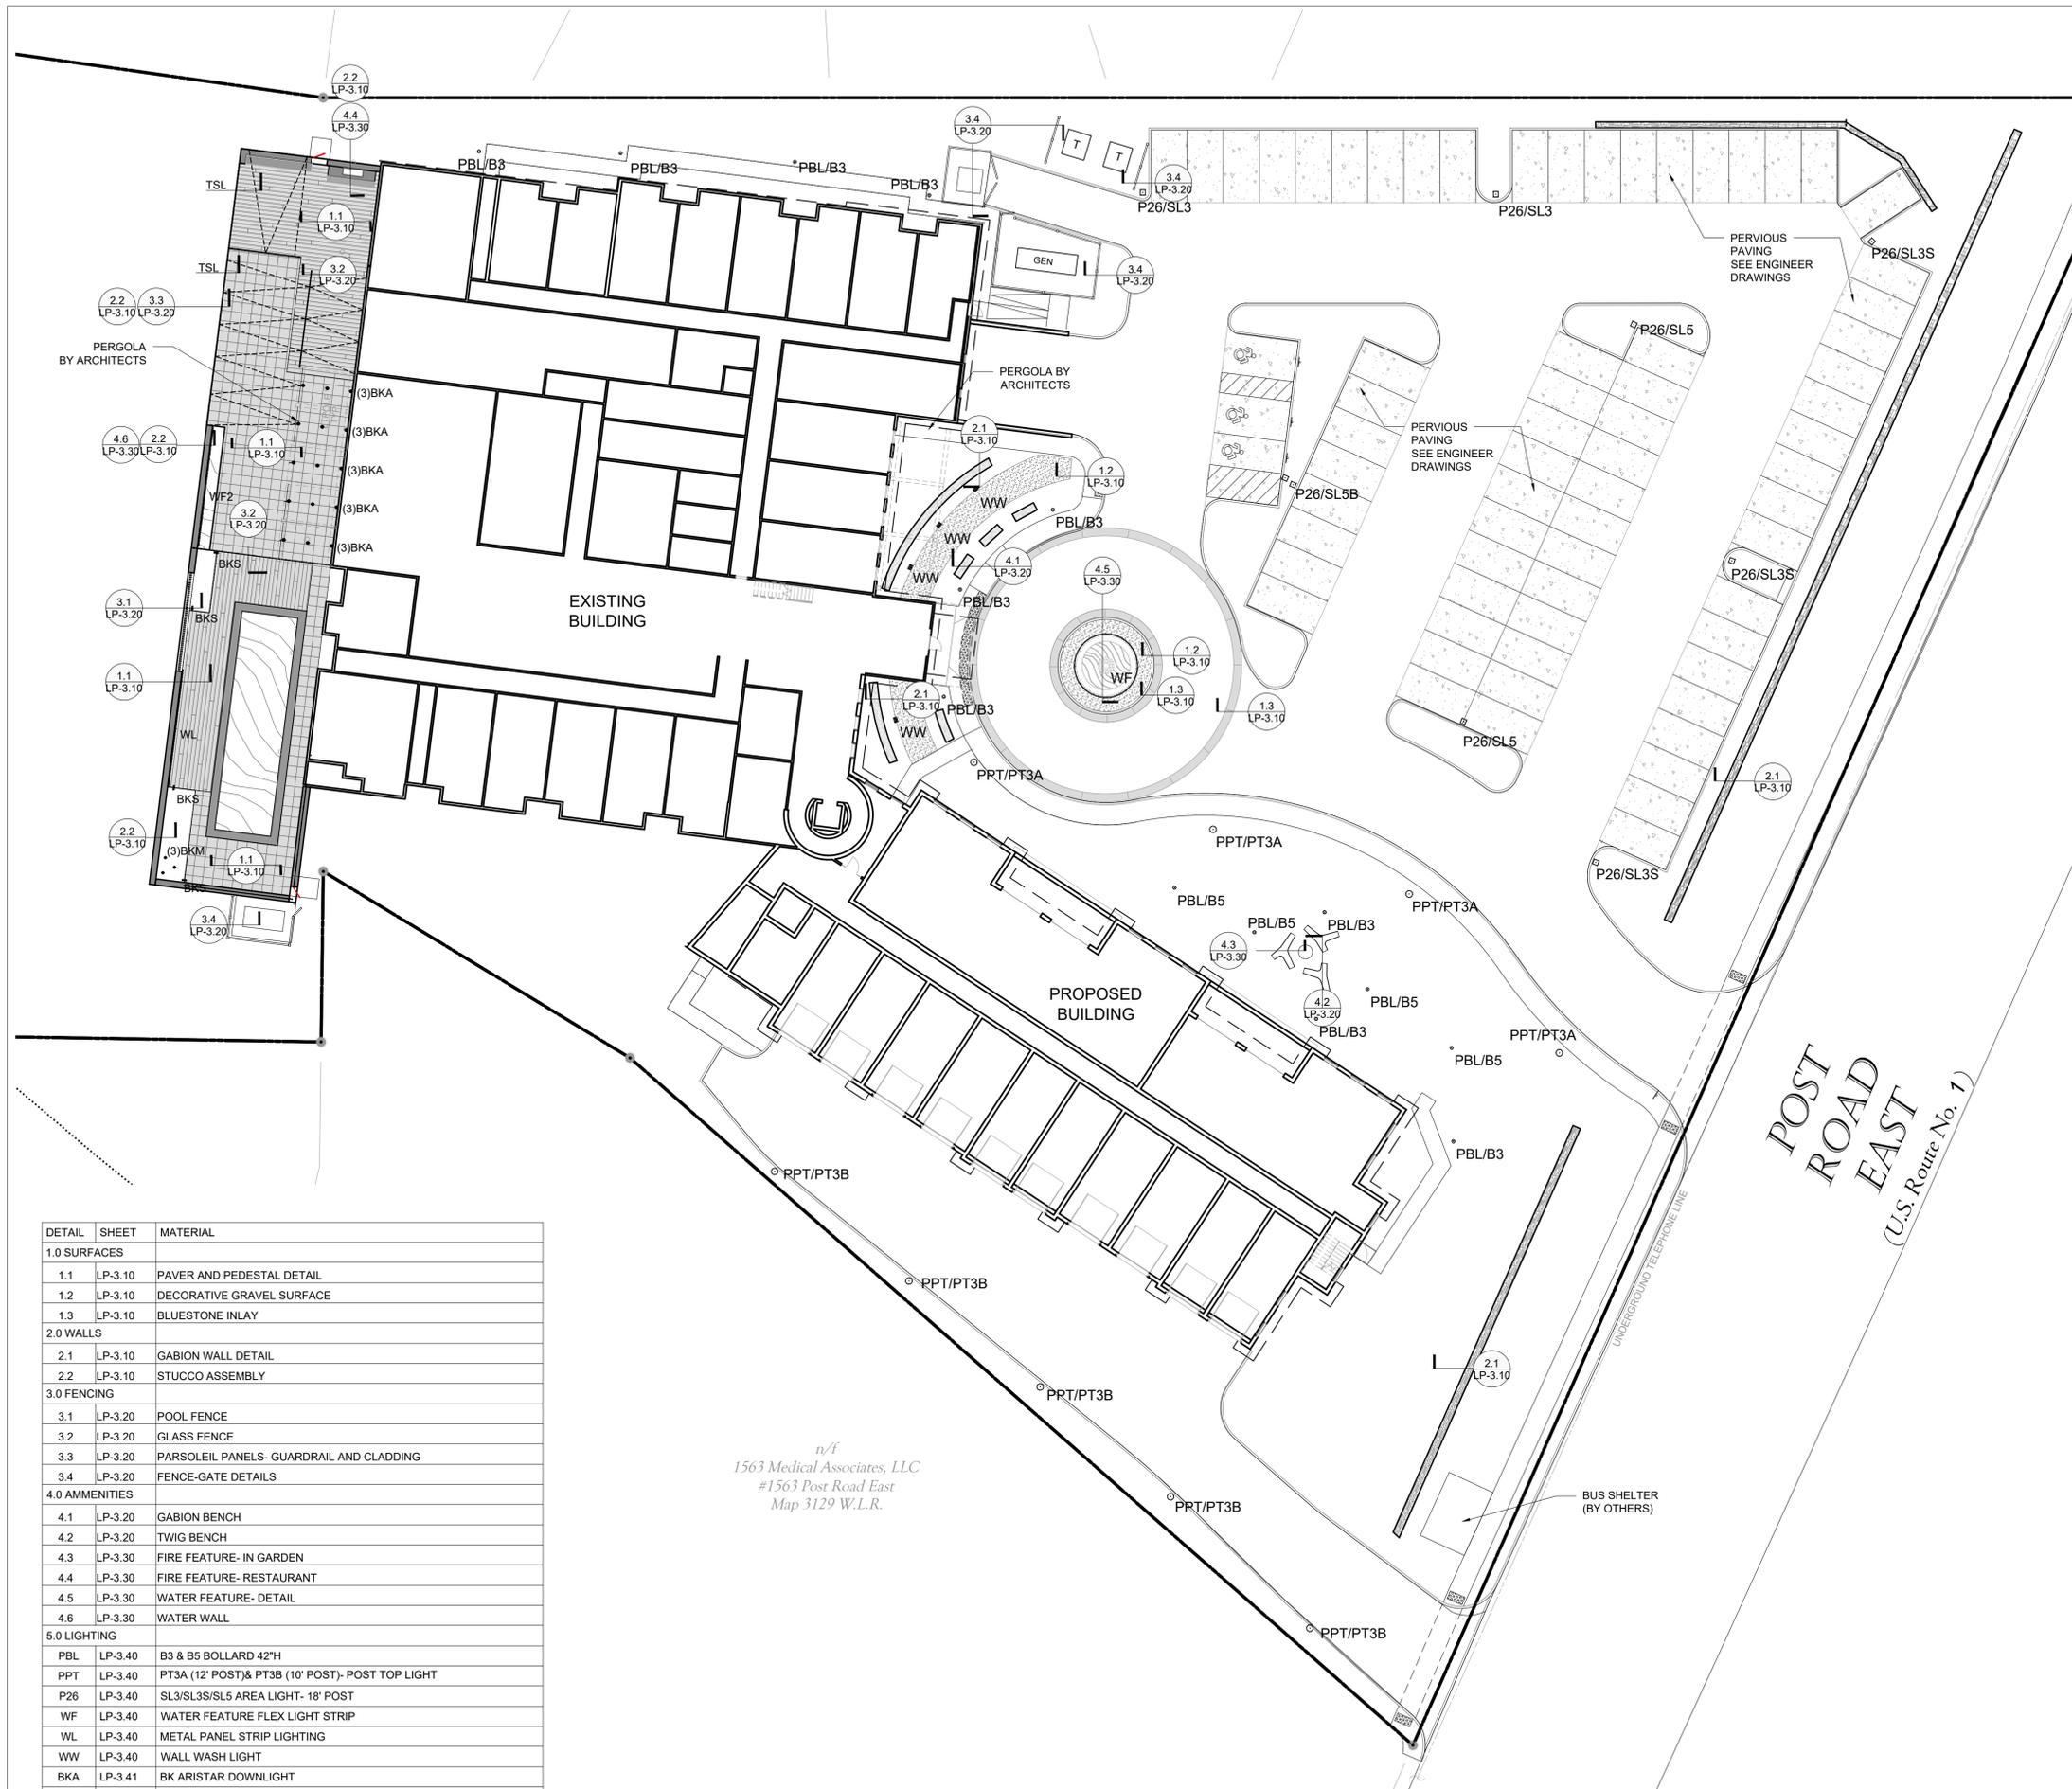

n/f
1563 Medical Associates, LLC
#1563 Post Road East
Map 3129 W.L.R.


DETAIL	SHEET	MATERIAL
1.0 SURFACES		
1.1	LP-3.10	PAVER AND PEDESTAL DETAIL
1.2	LP-3.10	DECORATIVE GRAVEL SURFACE
1.3	LP-3.10	BLUESTONE INLAY
2.0 WALLS		
2.1	LP-3.10	GABION WALL DETAIL
2.2	LP-3.10	STUCCO ASSEMBLY
3.0 FENCING		
3.1	LP-3.20	POOL FENCE
3.2	LP-3.20	GLASS FENCE
3.3	LP-3.20	PARSOLEIL PANELS- GUARDRAIL AND CLADDING
3.4	LP-3.20	FENCE-GATE DETAILS
4.0 AMMENITIES		
4.1	LP-3.20	GABION BENCH
4.2	LP-3.20	TWIG BENCH
4.3	LP-3.30	FIRE FEATURE- IN GARDEN
4.4	LP-3.30	FIRE FEATURE- RESTAURANT
4.5	LP-3.30	WATER FEATURE- DETAIL
4.6	LP-3.30	WATER WALL
5.0 LIGHTING		
PBL	LP-3.40	B3 & B5 BOLLARD 42"H
PPT	LP-3.40	PT3A (12' POST) & PT3B (10' POST)- POST TOP LIGHT
P26	LP-3.40	SL3/SL3S/SL5 AREA LIGHT- 18' POST
WF	LP-3.40	WATER FEATURE FLEX LIGHT STRIP
WL	LP-3.40	METAL PANEL STRIP LIGHTING
WW	LP-3.40	WALL WASH LIGHT
BKA	LP-3.41	BK ARISTAR DOWNLIGHT
BKM	LP-3.41	BK MICRO NITE STAR
BKS	LP-3.41	BK SQUARE LITE STICK
TSL	LP-3.41	TOKISTAR STRING LIGHT WITH SHADE

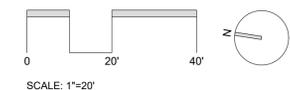




REFERENCE IMAGE: WOOD TILES

Model: WTPE48
 Species: Ipê
 Surface: Smooth or Ribbed
 Color: Brown*
 ASTM E108: Class A Spread of Flame
 Janka Hardness Rating: 3,680 lbs.
 Dimensions: 47.9375" x 23.875" x 1.69"
 Weight: 48 lbs.
 Weight psf: 6 psf
 Bison Continuous Kerf cut design

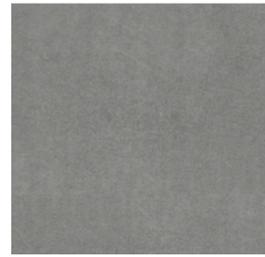


REFERENCE IMAGE: PORCELAIN PAVER


2.1 GABION WALL DETAIL
 SCALE: 1/2"=1'-0"

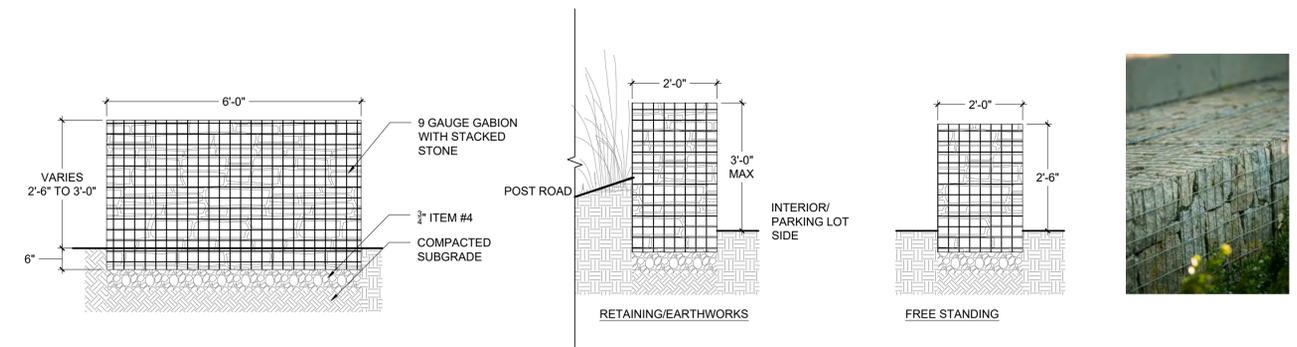

1.1 PAVER AND PEDESTAL DETAIL
 SCALE: 3"=1'-0"

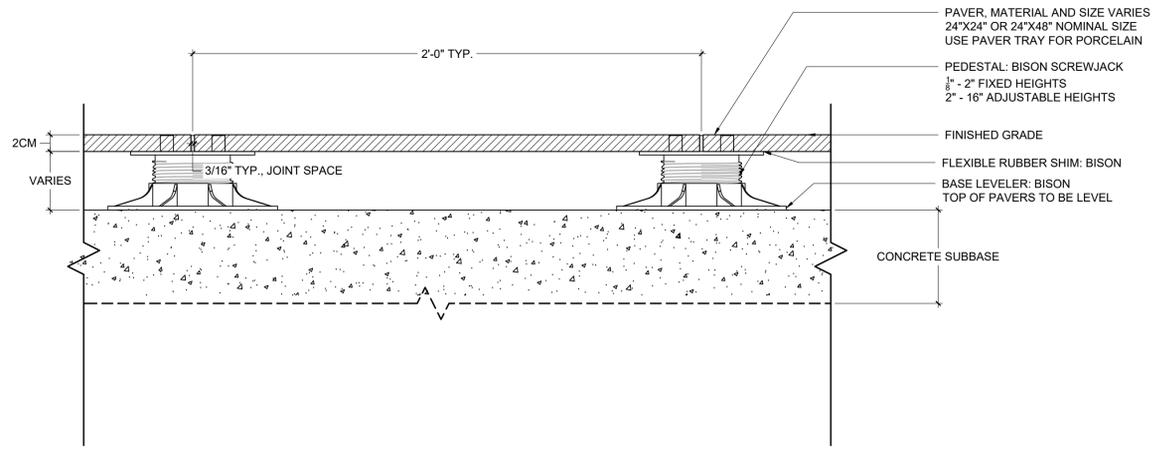


1.2 DECORATIVE GRAVEL SURFACE
 SCALE: 1"=1'-0"

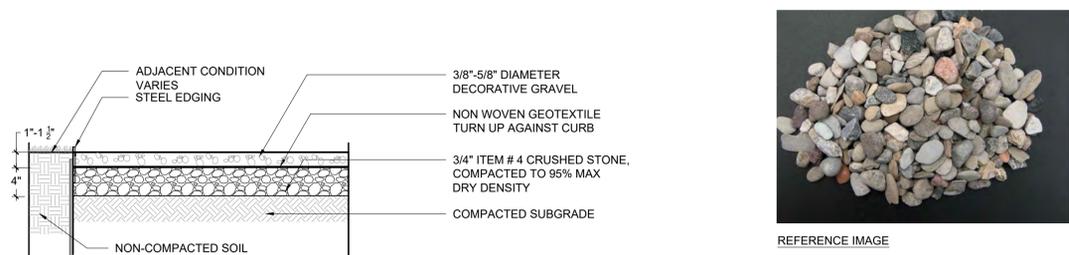

REFERENCE IMAGE

1.3 BLUESTONE INLAY
 SCALE: 1"=1'-0"

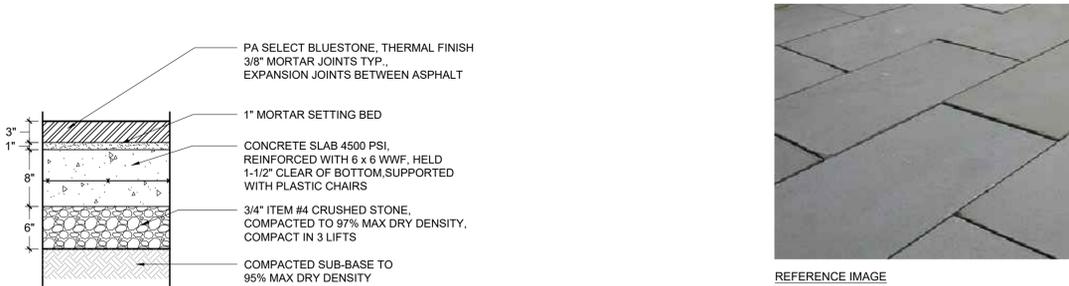

REFERENCE IMAGE

PAREX USA STUCCO ASSEMBLIES




G1.10 STUCCO ASSEMBLY / CMU
 PAREX ARMOURWALL 100 & 300, LAHABRA FASTWALL 100 & 300, EL REY FASTWALL & FIBER-47, TEIPS ONE COAT & SCRATCH & BROWN
 [] HE [] KRACK-SHIELD [] WATERMASTER
 NOTE:
 1. Refer to PAREX USA specifications specified basecoat product & thickness

Disclaimer: The design specifications and construction shall comply with all local building codes and standards. PAREX USA installation guidelines are for general information and guidance only and PAREX USA specifically disclaims any liability for the use of this design, and for design engineering, or workmanship of any project. The assembly shall be designed to prevent condensation within the assembly. The designer and the user shall provide final drawings and specifications. Products shown other than those manufactured by PAREX USA are shown for clarity of the PAREX USA product only. Contact the Manufacturer for installation instructions. Technical Support: 1-800-226-3424 www.parexusa.com

2.2 STUCCO ASSEMBLY
 SCALE: N.T.S.

NOTES:
 1. SAMPLES TO BE PROVIDED AND REVIEWED WITH JDDA AND ARCHITECTS.
 2. FINAL COLOR TO BE DETERMINED BASED ON BUILDING FINISH.

Westport Inn
 1595 Post Rd E
 Westport, CT 06880

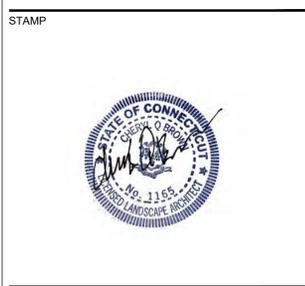

PROFESSIONALS
 ARCHITECT
 Beinfeld Architecture
 11 Chestnut St. #102
 Norwalk, CT 06854
 203-838-5789
 CIVIL ENGINEER & SURVEY COMPANY
 Redniss & Mead, Inc.
 22 First St.
 Stamford, CT 06905
 203-327-0500

REVISIONS			
NO.	DATE	SHEET & DESCRIPTION	APP.
1			
2			
3			
4			
5			
6			
7			
8			
9			
10			

DRAWN BY: CB CHECKED BY: JD

ISSUE DATE: 5/9/22

PLOT DATE: 2022-5-9

PHASE NOT FOR CONSTRUCTION




PERMITTING

TITLE

DETAILS


SHEET NO.

LP-3.10

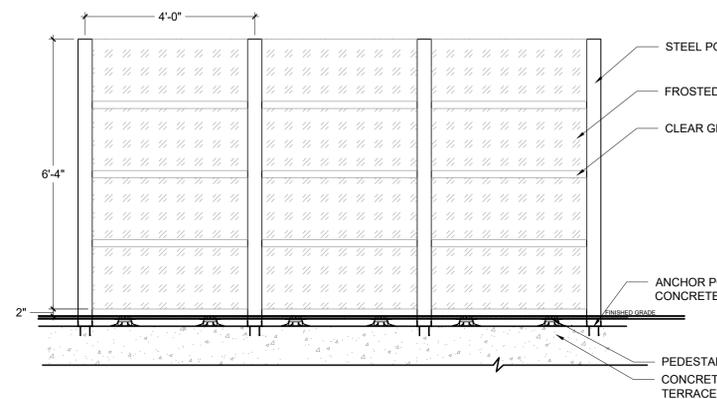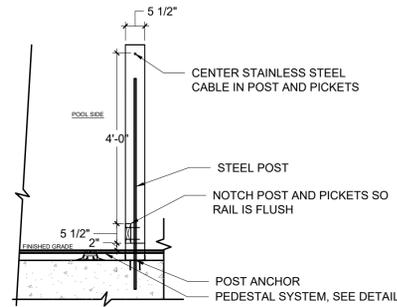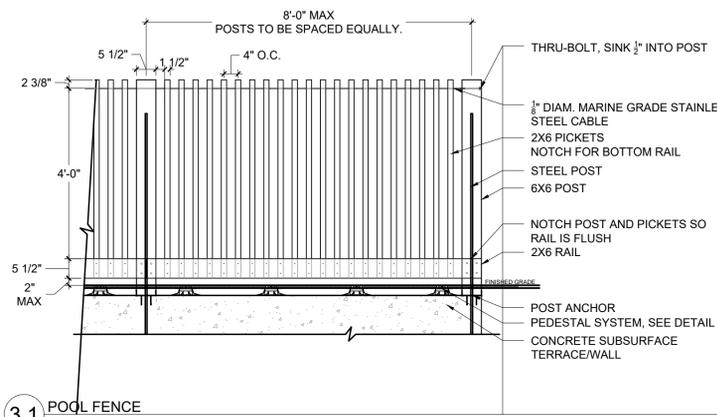


3.3 PARSOLEIL PANELS - GUARDRAIL AND CLADDING
SCALE: N.T.S.

NOTES:
1. PATTERNS FOR REFERENCE ONLY. SUBJECT TO AVAILABILITY AND CLIENT FINAL APPROVALS.

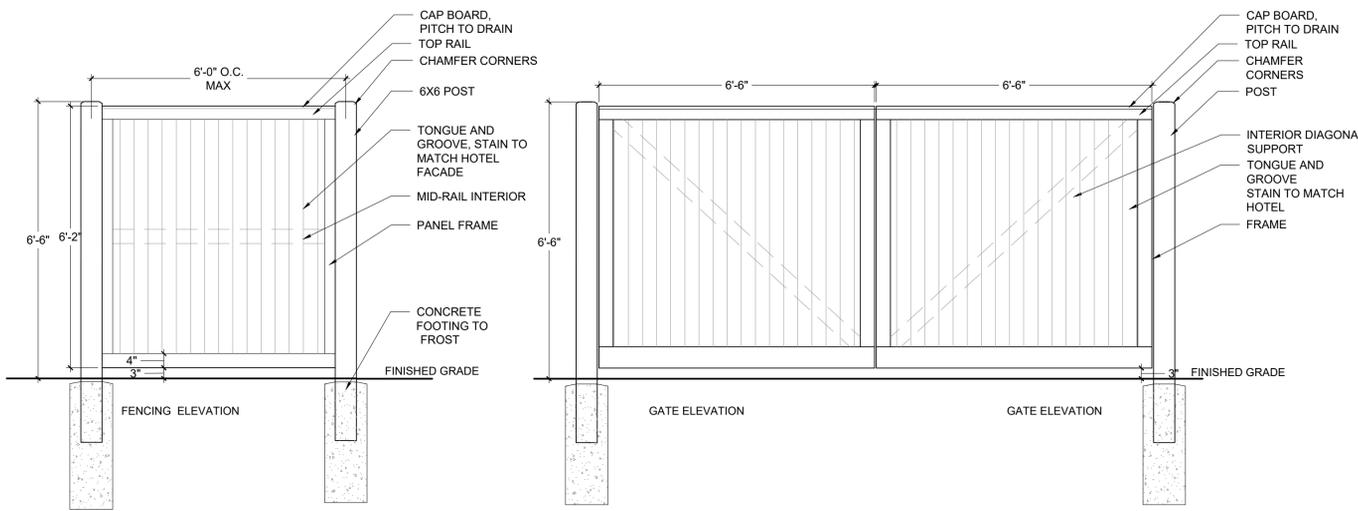

3.4 FENCE-GATE DETAILS
SCALE: 1/2\"/>

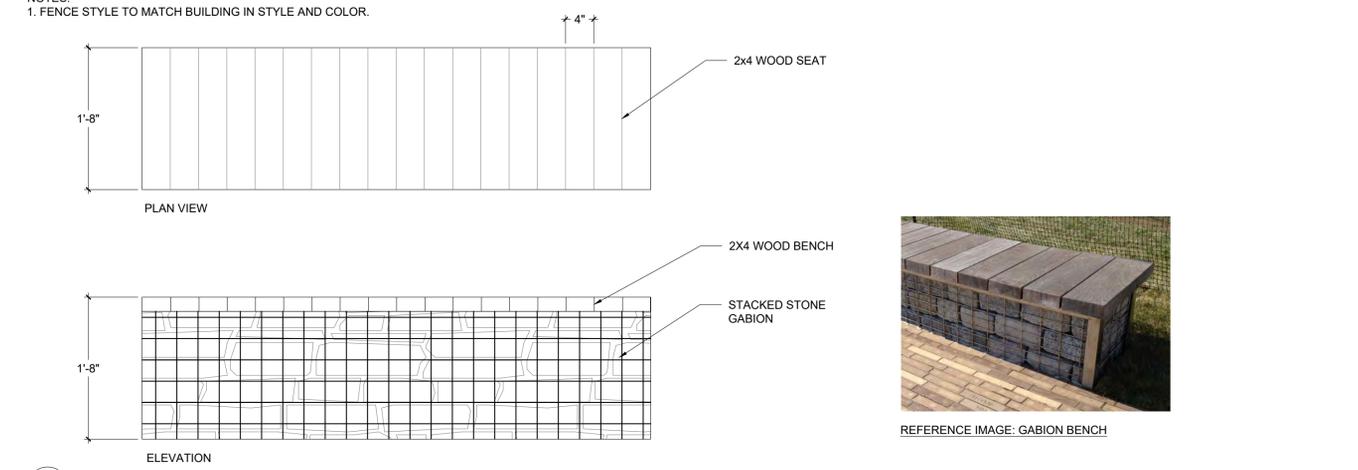

4.1 GABION BENCH
SCALE: 1\"/>

NOTES:
1. STAIN WITH NATURAL WEATHERING STAIN, SHERWIN WILLIAMS SUPERDECK EXTERIOR WATERBORNE CLEAR SEALER, OR APPROVED EQUAL.

Parasoleil

6510 W 91st Ave, Suite 100
Westminster, CO 80031
303.589.4242
info@parasoleil.com
www.parasoleil.com

bb Leaves® (BLL)

May the leaves fall where they may... and their shadows. This semi-random collection of a pattern allows for a dramatic shadow effect and does well in large installation spaces. Inspired from the drawings of artist, Barbara Butler, who always signs her work in lower case initials.

Shade Score	8/10
Privacy Score	7/10
Stonemasonry Score	3/10
Structural Strength Score	3/10
Small Hole Size Score	3/10
MESH Score	3/10
Openness	17% Open

PFL Series Details | Guardrail

Flat Mount System | Front View

FLAT BRACKET (PFL) SPECIFICATIONS

- 1. 1/2" O.D. steel pipe
- Stainless steel flat mount, 3/4" x 20 x 18" long studs
- 7/8" O.D. hole for tightening nut
- Stainless steel locking flange has nuts with EPDM washer
- Stainless steel center anchor with bonded neoprene washer

DRIFT HEX (PFL) SELF DRILLING SCREW SPECIFICATIONS

- #12 x 2 1/2" with 60:60 tip
- 3/16" hex head and driver included
- Carbon steel with dual corrosion resistant coatings
- Isolated neoprene washer
- Salt spray resistance: 1,000 hours per ASTM B117
- Full load value: 2,100 lbs. when installed in 3/4" steel

PARSOLEIL | RAILINGS & GUARDRAIL DESIGN GUIDE

PARSOLEIL DATA SHEET
PSO Series Installation Hardware

FASTER OPTION

- Temper Resistant Button Head 5/32" Hex Head Fastener
 - a. 3/4" - 20 x 18" long
 - b. Fastener head to color coordinate with panel powdercoat finish
- Flat Head Phillips screw - Push Mount
 - a. 3/4" - 20 x 18" long - 100° bevel
 - b. Machine drilled steel for each fastener hole 5/16" panel (1/8" minimum panel thickness)
 - c. Fastener head to color coordinate with panel powdercoat finish

STRUCTURAL RECOMMENDATIONS

- 24" on center max. recommended bracket spacing along panel edges
- High wind conditions require additional support and/or bridle brackets
- Contact local building department for the most accurate wind load information for your area

QUESTION?

Contact Parasoleil for complete specifications, installation requirements and warranty coverage.

landscapeforms

TWIG
Product Data Sheet

Bench

- Twig is a modular bench made of reinforced cast stone.
- Twig is available backed or backless.
- Twig's weight allows for a freestanding installation.
- Twig is offered in acid-etched/waterproofed finish, and comes in Grey, Black, White, and Beige.

	DEPTH	LENGTH	HEIGHT	PRODUCT WEIGHT
	76"	80"	18"	3,800 lb.
	76"	76"	31"	4,188 lb.

Material

- Reinforced Cast Stone is cast stone that is poured and cast over a stainless steel bar cage built to fit within the walls of the mold.
- Reinforced Cast Stone makes it possible to cast thinner, irregularly shaped forms while retaining appropriate strength.
- The colors of Escoflet cast stone products are neutral, muted and earth-toned and are derived from the aggregates used in casting.
- No color is added in manufacture and no color is applied to finished products.
- The color range of every Escoflet cast stone product is predetermined by the formulation used in its manufacture.
- Cast stone products do not require any specific maintenance during their estimated lifespan of more than 30 years. Water absorption and freeze-thaw cycles can cause weathering, a reproduction of the process that takes place in natural rock.
- Escoflet applies a waterproof finish to its products to protect against this process.
- Escoflet cast stone products are large and heavy.
- Shipping, receiving, staging and installing these pieces is more akin to handling large statuary or pre-fabricated architectural elements.
- See installation guide for important information.

REVISIONS

NO.	DATE	SHEET & DESCRIPTION	APP.
1			
2			
3			
4			
5			
6			
7			
8			
9			
10			

DRAWN BY: CB CHECKED BY: JD

ISSUE DATE: 5/9/22

PLOT DATE: 2022-5-9

PHASE: NOT FOR CONSTRUCTION

PERMITTING

TITLE: DETAILS

SHEET NO. LP-3.20

JAMES DOYLE DESIGN ASSOCIATES
INTERSECTION OF NATURE AND ART

125 GREENWICH AVE
GREENWICH, CT 06830

203.869.2900 JDDA.COM

Westport Inn
1595 Post Rd E
Westport, CT 06880

STAMP

PROFESSIONALS

ARCHITECT
Beinfield Architecture
11 Chestnut St. #102
Norwalk, CT 06854
203-838-5789

CIVIL ENGINEER & SURVEY COMPANY
Redniss & Mead, Inc.
22 First St.
Stamford, CT 06905
203-327-0500


James Doyle Design Associates, LLC

MISO 36 & 48 | CONCRETE

MATERIAL: handcast concrete
 BURNER: natural gas or propane, electronic or match-ignition
 36" : 60,000-69,000 BTU/h, LabTest Certified (US & Canada)
 48" : 140,000 BTU/h, LabTest Certified (US & Canada)
 TOPPING: river rock, lava pebble, crushed or pebble glass
 DIMENSIONS: 36" x 12" (914 x 304)
 48" x 16" (1219 x 406)
 ACCESSORIES: included: all-weather fabric cover
 optional: aluminum table top




4.3 FIRE FEATURE- IN GARDEN
 SCALE: N.T.S.

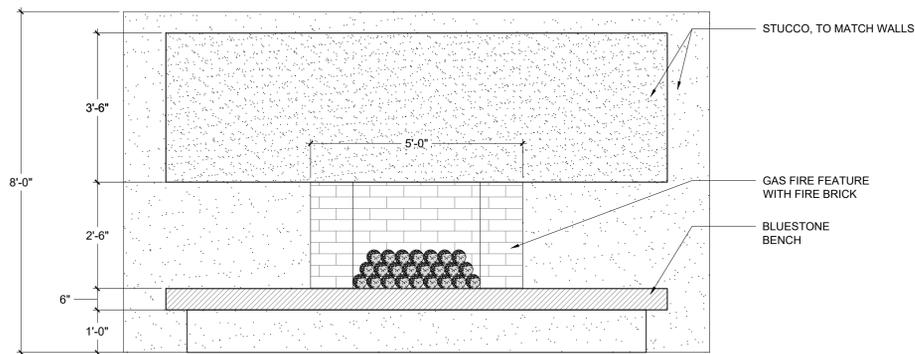


REFERENCE IMAGE: FIRE FEATURE

4.4 FIRE FEATURE- RESTAURANT
 SCALE: 1/2" = 1'-0"

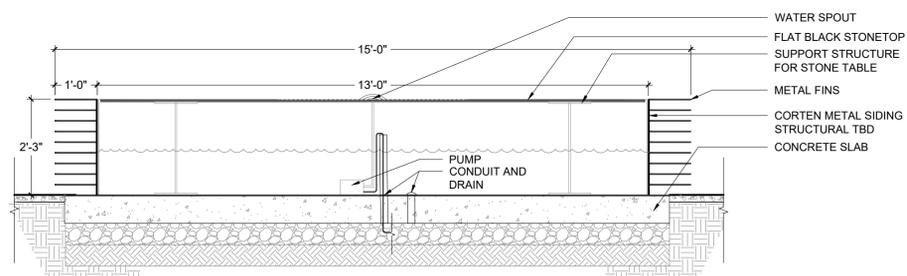

REFERENCE IMAGE: WATER FEATURE

4.5 WATER FEATURE- DETAIL
 SCALE: 1/2" = 1'-0"

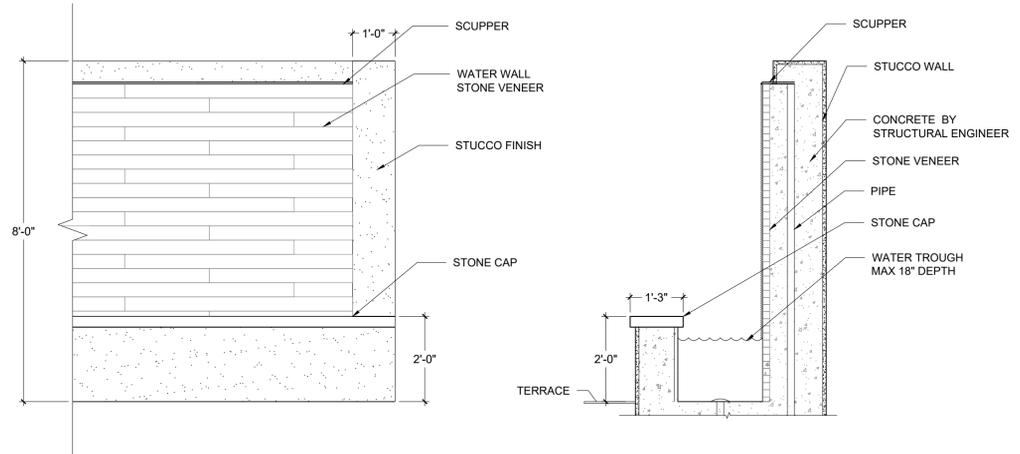

4.6 WATER WALL
 SCALE: 1/2" = 1'-0"



JAMES DOYLE DESIGN ASSOCIATES
 INTERSECTION OF NATURE AND ART

125 GREENWICH AVE
 GREENWICH, CT 06830
 203 869 2900 JDDA.COM

Westport Inn
 1595 Post Rd E
 Westport, CT 06880

STAMP



PROFESSIONALS

ARCHITECT
 Beinfield Architecture
 11 Chestnut St. #102
 Norwalk, CT 06854
 203-838-5789

CIVIL ENGINEER & SURVEY COMPANY
 Redniss & Mead, Inc.
 22 First St.
 Stamford, CT 06905
 203-327-0500

REVISIONS

NO.	DATE	SHEET & DESCRIPTION	APP.
1			
2			
3			
4			
5			
6			
7			
8			
9			
10			

DRAWN BY: CB CHECKED BY: JD

ISSUE DATE: 5/9/22

PLOT DATE: 2022-5-9

PHASE NOT FOR CONSTRUCTION

PERMITTING


TITLE

DETAILS

SHEET NO.


LP-3.30

PBL PureForm LED bollard

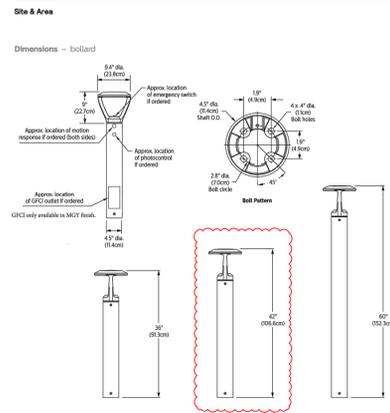

PBL_PureForm_bollard_05/20 page 2 of 2


PPT PureForm LED post top with comfort optics

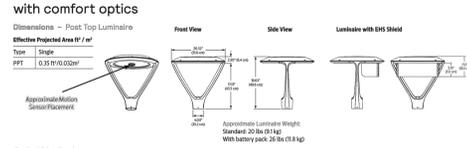

PPT PT3A (12' POST) & PT3B (10' POST)- POST TOP LIGHT
SCALE: NTS

P26 PureForm LED medium

Area light with comfort optics

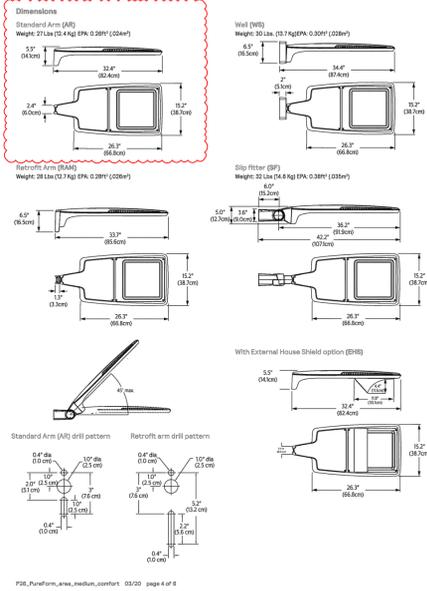

P26_PureForm_area_medium_center_03/20 page 4 of 6

P26 SL3/SL3S/SL5 AREA LIGHT- 18' POST
SCALE: NTS

PBL B3 & B5 BOLLARD 42\"/>

FLEX-SQUARE

FLEX Light: Static White



The FLEX series is ideal for spaces where the light will be in direct view. As the name implies, these LED lights are flexible and can be easily molded into different curvatures. The housing and the lens allow for a perfect monochromatic light source with no hot spots. All of Q-Tran's FLEX series fixtures are made with high-quality SMD LED chips, are UV and flame resistant and are extremely energy-efficient.

The FLEX Square Static White is available in a variety of different color temperatures ranging from 2200K to 5700K and can be specified with either PVC or Silicone construction. When specified in PVC, black or grey housings are options in addition to the standard white finish.


Technical Information

CCT	Lumen/ft	CRI
2200K	**	**
2700K	145	99
3000K	154	98
3500K	157	97
4000K	160	97
5700K	**	**

Housing Color

Available in PVC only
White Black* Grey*

Dimensions

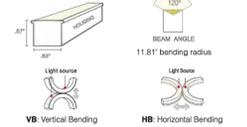

Part Number Builder

Product	Series	Housing Color	CCT	Band Direction	CRI	Watts/ft	Connector In	Connector In Orientation	Connector In Wire Length	Connector Out Orientation	Connector Out Wire Length	Illuminated Length (ft)
FLEX-SW	P	WH	22	VB	90	3.6	IM	FC	1'	IM	FC	2.19'
FLEX-SW	S	WH	27	VB	90	3.6	IM	FC	1'	IM	FC	2.19'
FLEX-SW	S	WH	35	VB	90	3.6	IM	FC	1'	IM	FC	2.19'
FLEX-SW	S	WH	49	VB	90	3.6	IM	FC	1'	IM	FC	2.19'
FLEX-SW	S	WH	57	VB	90	3.6	IM	FC	1'	IM	FC	2.19'
FLEX-SW	P	BK	22	VB	90	3.6	IM	FC	1'	IM	FC	2.19'
FLEX-SW	P	GY	30	VB	90	3.6	IM	FC	1'	IM	FC	2.19'
FLEX-SW	P	GY	40	VB	90	3.6	IM	FC	1'	IM	FC	2.19'

- Product length = illuminated length + connector length
- For factory assembled connector information, see page 2
- For DIY connector information, see page 3
- For compatible power supplies, see page 3
- For extrusion options, see page 4 (sold separately)
- Minimum order length 100' for black and grey housings
- *Used in conjunction with Connector/Orientation Out

- 1 year warranty on DIY connectors
- 2 year warranty on PVC
- 5 year warranty on silicone
- Impact rating of IK08
- IP67 rated when ordered with IP67 connectors
- Ambient temperature: -4°F to +113°F
- UV & Flame resistant construction
- No diode imaging
- PVC - standard
- Silicone - best for outdoor applications



© 2022 Q-Tran Inc. All rights reserved | 155 Hill St, Milford, CT 06460 | 203-367-8777 | sales@q-tran.com | www.q-tran.com Specification subject to change. Rev-02-03-22

WF WATER FEATURE FLEX LIGHT STRIP
SCALE: NTS

BOXA-SW

Q-CAP Flexible Fixtures




BOXA-SW is a fully encapsulated flexible linear LED fixture suitable for use in a variety of applications. Because of its dry and wet rating, it is perfect for not only indoor use but also as outdoor accent lighting where the fixture is visible. BOXA-SW encapsulates our one step, one bin 24-volt static white LED strips in polyurethane. Offered in three different outputs: standard output (1.5W/ft), high output (3.0W/ft), and very high output (5.0W/ft). BOXA-SW has a unique up/down bend with a 6" bending radius and it is compatible with six different mounting hardware options to ensure our product fits any design need. Available in a seamless option, where wires are hidden so they do not obstruct the look of the design. Utilize clear endcaps for continuous runs with no light loss.


Output (Calculated L70 = 40000 hours)

CCT	SD Standard Output 1.5 W/ft				HO High Output 3.0 W/ft				VHO Very High Output 5.0 W/ft			
	LM	CRI	LM	CRI	LM	CRI	LM	CRI	LM	CRI	LM	CRI
2400K	131	95	103	94	231	93	184	93	320	94	265	94
2700K	125	97	102	97	238	99	188	98	324	98	280	98
3000K	133	99	108	98	242	98	198	98	337	98	294	98
3500K	142	96	114	96	242	96	204	97	350	97	285	97
4000K	148	95	120	96	263	96	207	97	364	97	305	97

Dimensions

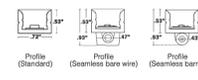

Wiring Detail

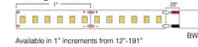

Part Number Builder

Product	Series	Mounting	Rated	CCT	Output	Lens	Type	Connector/ Wire In	Connector/ Wire Out	End Caps (No. per foot)	Length (ft)
BOXA-SW	P	W	24	22	SO	ENC/CL	S1	BW	NA	CL	12'-18'
BOXA-SW	P	W	27	27	SO	ENC/CL	S1	BW	NA	CL	12'-18'
BOXA-SW	P	W	35	35	SO	ENC/CL	S1	BW	NA	CL	12'-18'
BOXA-SW	P	W	40	40	SO	ENC/CL	S1	BW	NA	CL	12'-18'

- BW comes in standard 24'- request custom length (Max 120') by writing it in inches next to "BW" in the order code box (ex. BW48)
- Connector/Wire In or Out not needed to specify product. Standard configuration is type S1, Connector/Wire In: BW & Connector/Wire Out: N/A with white endcaps (WH)
- PPS mounting clip recommended for seamless applications
- *SBM not recommended to be used in chlorinated water. Available only in S1 or S5 wire exits (Type).


Flexibility



- 5 year warranty
- Field modifications are not covered under Q-Tran warranty
- Up/Down Bend
- IK10 impact rated
- Data subject to change, all data has +/- 5% tolerance
- PPS-FT is to be cut at Q-Tran to requested length
- Ambient or mounting surface must not be lower than -4°F or higher than: SO - 125°F; HO - 115°F; VHO - 108°F

© 2022 Q-Tran Inc. All rights reserved | 155 Hill St, Milford, CT 06460 | 203-367-8777 | sales@q-tran.com | www.q-tran.com Specification subject to change. Rev-03-03-22

WL QTRAN STRIP LIGHT
SCALE: NTS

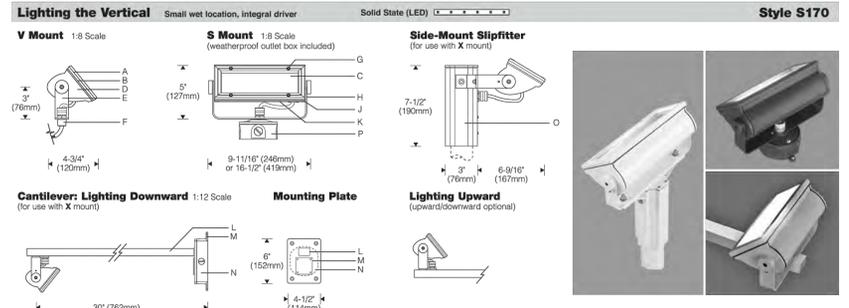

Specifications

- A** Milled extruded aluminum door frame
- B** Precured silicone door and lens gasket
- C** Clear impact resistant tempered glass lens
- D** Die-cast aluminum end plates
- E** Aluminum yoke
- F** 1/2" NPT nipple
- G** Tamper-resistant captive door screws
- H** Locking set screw
- J** Aluminum reveal plates (black)
- K** Specular extruded aluminum housing
- L** 1" x 1-1/2" aluminum arm
- M** Welded aluminum mounting plate with splice access cover
- N** Outlet box (by others or AMS splice box (ordered separately))
- O** Accessory extruded aluminum slipfitter for 2-3/8" O.D. pole or tenon
- P** Weatherproof outlet box (S mount)

Optic Assembly: Two-piece extruded aluminum heat sink housing and light engine. Exterior heat sink anodized for maximum emissivity. Precision extruded polymer refractive lens with optimized asymmetric distribution. Light engine may be removed for service or upgrade. Clear Tempered microprismatic glass lens. Stainless steel hardware.

Finish: Exterior surfaces – 6 stage pretreatment and electrostatically applied thermoset polyester powder coating for a durable abrasion, fade and corrosion resistant finish. Choice of semigloss colors (see ordering information).

Standard: UL listed or CSA certified for wet locations. Approved for use in interior or damp locations such as natoriums. 5 year warranty, maximum ambient temperature 45°C (113°F).

Mounting: S mount provided with 1/2" NPT nipple, wet location outlet box and cover finished to match the luminaire. V mount provided with 1/2" NPT nipple only.

Features

- Compact size, ideal for unobtrusively highlighting walls, facades, signs
- Durable and secure – thermal and impact resistant lens, tamper-resistant fasteners, set screw in yoke locks aiming
- Precured silicone gaskets, unique flush cord entry – seal out dirt and moisture, maintain performance

Performance

Precisely extruded polymer lens produces an asymmetric distribution ideal for illuminating vertical surfaces evenly from top to bottom.

Integral electronic HPF constant current driver. For complete driver specifications, see website, reference document.

MA-1308 Leads exit housing through watertight flush cord entry and silicone coated fiberglass sleeving with 5' (2m) exposed beyond nipple. 60' (1.5m) leads for X mount.

Standard: UL listed or CSA certified for wet locations. Approved for use in interior or damp locations such as natoriums. 5 year warranty, maximum ambient temperature 45°C (113°F).

For LM79 and photometric reports, visit theightingquotient.com



WW WALL WASH LIGHT
SCALE: NTS



JAMES DOYLE DESIGN ASSOCIATES
INTERSECTION OF NATURE AND ART
125 GREENWICH AVE
GREENWICH, CT 06830
203 869 2900 JDDA.COM

Westport Inn
1595 Post Rd E
Westport, CT 06880

STAMP



PROFESSIONALS

ARCHITECT
Beinfield Architecture
11 Chestnut St. #102
Norwalk, CT 06854
203-838-5789

CIVIL ENGINEER & SURVEY COMPANY
Redniss & Mead, Inc.
22 First St.
Stamford, CT 06905
203-327-0500

REVISIONS

NO.	DATE	SHEET & DESCRIPTION	APP.
1			
2			
3			
4			
5			
6			
7			
8			
9			
10			

DRAWN BY: CB CHECKED BY: JD

ISSUE DATE: 5/9/22

PLOT DATE: 2022-5-9

PHASE NOT FOR CONSTRUCTION

PERMITTING

TITLE

LIGHT FIXTURES

SHEET NO.

LP-3.40

© James Doyle Design Associates, LLC

ARTISTAR - RING MOUNT LED IP66 RATED

DATE: PROJECT: TYPE:

CATALOG NUMBER LOGIC:



*Designed for use with LED transformer. Requires magnetic low voltage dimmer.
**Please see Adjust-a-Lume photometry to determine desired intensity.

CATALOG NUMBER LOGIC	
Example: RM - 25 - AR - LED - e64 - NSP - A7 - SAP - 12 - 11 - D	
MATERIAL	
(Blank) - Aluminum B - Brass S - Stainless Steel	
SERIES	
RM - Ring Mount	
LEAD LENGTH	
5 - 5 Ft. of Lamp Leads and Cable	
25 - 25 Ft. of Lamp Leads and Cable	
FIXTURE	
AR - ArtStar	
SOURCE	
LED - with Integral Dimming Driver (25W min. load when dimmed)*	
LED TYPE	
e64 - 7W LED/2700K e66 - 7W LED/4000K	
e65 - 7W LED/3000K e74 - 7W LED/Amber	
OPTICS	
NSP - Narrow Spot (13°) MFL - Medium Flood (23°)	
SP - Spot (16°) WFL - Wide Flood (31°)	
ADJUST-E-LUME OUTPUT INTENSITY**	
A9 (Standard), A8, A7, A6, A5, A4, A3, A2, A1	
FINISH (See page 2 for full-color swatches)	
Standard Finishes (BZP, BZW, BLP, BLW, WHP, WHW, SAP, VER)	
Premium Finish (ABP, AMG, AQW, BCM, BGE, BPP, CAP, CMG, CRI, CRM, HUG, MDS, NBP, OCP, RMG, SDS, SMG, TXF, WCP, WIR)	
Also available in RAL Finishes	
Brass Finishes (MAC, POL, MIT)	
Stainless Steel Finishes (MAC, POL)	
LENS TYPE	
12 - Soft Focus 13 - Rectilinear	
SHIELDING	
11 - Honeycomb Baffle	
CAP STYLE	
C - Flush	
D - 45° Less Weephole	
E - 90° Less Weephole	

B-K LIGHTING MADE IN THE USA 555.438.5800 | INFO@BKLIGHTING.COM | BKLIGHTING.COM

THIS DOCUMENT CONTAINS PROPRIETARY INFORMATION OF B-K LIGHTING, INC. AND ITS RECEIPT OR POSSESSION DOES NOT CONVEY ANY RIGHTS TO REPRODUCE, DISCLOSE ITS CONTENTS OR TO MANUFACTURE, USE OR SELL ANYTHING IT MAY DESCRIBE. REPRODUCTION, DISCLOSURE OR USE WITHOUT SPECIFIC WRITTEN AUTHORIZATION OF B-K LIGHTING, INC. IS STRICTLY FORBIDDEN. 10/08/2020 963-1028 SUB-2176-00

BKA BK ARISTAR DOWN LIGHT
SCALE: NTS

SQUARE LITESTICK LED IP66 RATED

DATE: PROJECT: TYPE:

CATALOG NUMBER LOGIC:



*Designed for use with 12 VAC LED transformer.
**For use up to 24" maximum overall height.

CATALOG NUMBER LOGIC	
Example: SQ-LT - 12 - LED - e72 - BZP - F - PP18B - SF	
MATERIAL	
Aluminum	
SERIES	
SQ-LT - Square Litestick	
STEM LENGTH	
3' 6", 12', 18', 24"	
STYLE	
(Blank) - Straight	
90 - 90° Bend	
45 - 45° Bend	
SOURCE	
LED - with Non-Dimming Integral Driver*	
LED TYPE	
e70 - 3W LED/2700K e72 - 3W LED/4000K	
e71 - 3W LED/3000K e73 - 3W LED/Amber	
FINISH (See page 2 for full-color swatches)	
Standard Finishes (BZP, BZW, BLP, BLW, WHP, WHW, SAP, VER)	
Premium Finish (ABP, AMG, AQW, BCM, BGE, BPP, CAP, CMG, CRI, CRM, HUG, MDS, NBP, OCP, RMG, SDS, SMG, TXF, WCP, WIR)	
Also available in RAL Finishes	
CAP STYLE	
F - Square Shade (Only available with Straight Style)	
MOUNTING	
PP18B - 18" Power Pipe stake with 18" Cap	
A18 - 18" Power Pipe with 18" Adjustable Stem (Must be specified with 18" stem)	
PP-TRe20 - Power Pipe T with 18" Stake, TRe20 Electronic Transformer (105-300 VAC. Hz. non-dimming)**	
OPTIONS	
SF - Stability Flange	

B-K LIGHTING MADE IN THE USA 555.438.5800 | INFO@BKLIGHTING.COM | BKLIGHTING.COM

THIS DOCUMENT CONTAINS PROPRIETARY INFORMATION OF B-K LIGHTING, INC. AND ITS RECEIPT OR POSSESSION DOES NOT CONVEY ANY RIGHTS TO REPRODUCE, DISCLOSE ITS CONTENTS OR TO MANUFACTURE, USE OR SELL ANYTHING IT MAY DESCRIBE. REPRODUCTION, DISCLOSURE OR USE WITHOUT SPECIFIC WRITTEN AUTHORIZATION OF B-K LIGHTING, INC. IS STRICTLY FORBIDDEN. 07/21/2020 963-1391 SUB-2818-00

BKS BK SQUARE STICK LIGHT
SCALE: NTS

MICRO NITE STAR - RING MOUNT LED IP66 RATED

DATE: PROJECT: TYPE:

CATALOG NUMBER LOGIC:



*Designed for use with LED transformer. Requires magnetic low voltage dimmer.

CATALOG NUMBER LOGIC	
Example: RM - 5 - MN - LED - e67 - MFL - SAP - 12 - 11 - D	
MATERIAL	
(Blank) - Aluminum B - Brass	
SERIES	
RM - Ring Mount	
LEAD LENGTH	
5 - 5 Ft. of Lamp Leads and Cable	
25 - 25 Ft. of Lamp Leads and Cable	
FIXTURE	
MN - Micro Nite Star	
SOURCE	
LED - with Integral Dimming Driver (25W min. load when dimmed)*	
LED TYPE	
e67 - 7W LED/2700K e69 - 7W LED/4000K	
e68 - 7W LED/3000K e75 - 7W LED/Amber	
OPTICS	
SP - Spot (17°) MFL - Medium Flood (25°) FL - Flood (30°)	
FINISH (See page 2 for full-color swatches)	
Standard Finishes (BZP, BZW, BLP, BLW, WHP, WHW, SAP, VER)	
Premium Finish (ABP, AMG, AQW, BCM, BGE, BPP, CAP, CMG, CRI, CRM, HUG, MDS, NBP, OCP, RMG, SDS, SMG, TXF, WCP, WIR)	
Also available in RAL Finishes	
Brass Finishes (MAC, POL, MIT)	
LENS TYPE	
12 - Soft Focus 13 - Rectilinear	
SHIELDING	
11 - Honeycomb Baffle	
CAP STYLE	
C - Flush	
D - 45° Less Weephole	
E - 90° Less Weephole	

B-K LIGHTING MADE IN THE USA 555.438.5800 | INFO@BKLIGHTING.COM | BKLIGHTING.COM

THIS DOCUMENT CONTAINS PROPRIETARY INFORMATION OF B-K LIGHTING, INC. AND ITS RECEIPT OR POSSESSION DOES NOT CONVEY ANY RIGHTS TO REPRODUCE, DISCLOSE ITS CONTENTS OR TO MANUFACTURE, USE OR SELL ANYTHING IT MAY DESCRIBE. REPRODUCTION, DISCLOSURE OR USE WITHOUT SPECIFIC WRITTEN AUTHORIZATION OF B-K LIGHTING, INC. IS STRICTLY FORBIDDEN. 10/08/2020 963-1028 SUB-2176-00

BKM BK MICRO NITE STAR
SCALE: NTS

Design Guidelines


Socket Spacing
Consider line of sight and viewing perspective when deciding on socket spacing. More distant spacings (18" & 24") are the best choice for most festoon applications. Closer spacings (6" & 12") are appropriate for applications at closer viewing range. Any custom spacing is available on request.

Light Sources
Virtual Incandescent and Ultra Bright LEDs
Virtual Incandescent™ LEDs do a remarkable job of emulating traditional incandescent filaments. Ultra Bright LEDs do the same, and are typically used with frosted globes. Both LEDs consume 1.8 watts.



Globe Selection

Three different shapes are available: G-19, G-14 and S-14. Clear globes have excellent clarity and will emphasize distinct points of light. Frosted globes diffuse light and have a softer appearance. Each globe includes two O-rings for a secure and weatherproof seal to the socket. G-19 transparent colored globes create vibrant color.

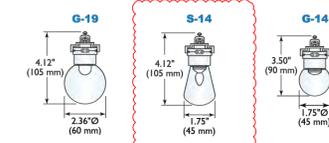

Exhibitor Shades

For a distinctive look, these lightweight aluminum spinnings may be added to festoon applications or used with Exhibitor Pendants. Standard finish is black and custom finishes are available on request.



TSL TOKISTAR STRING LIGHT
SCALE: NTS

NOTES:
1. BULBS WITHOUT OPTICS/REFLECTORS DO NOT HAVE OFFICIAL PHOTOMETRICS. THE ESTIMATE FROM THE MANUFACTURER FOR VIRTUAL INCANDESCENT BULBS IS 0.8-1 FC ON THE FLOOR WHEN SUSPENDED AT 8'-6"/12" SPACING.
2. BULBS SELECTED WILL HAVE SHADES TO DIRECT THE LIGHT TO THE GROUND.

NOTES:
1. SEE SHEET SL-1A SITE LIGHTING PHOTOMETRIC CALCULATION PLAN FOR FIXTURE LOCATIONS AND QUANTITIES.
2. ALL LIGHTS TO BE INSTALLED PER MANUFACTURERS SPECIFICATIONS. ANY CHANGES OR EDITS TO LAMPS OR FIXTURES MUST BE REVIEWED WITH JDDA AND PHOTOMETRICS MUST MEET ALL REGULATIONS.



JAMES DOYLE DESIGN ASSOCIATES
INTERSECTION OF NATURE AND ART

125 GREENWICH AVE
GREENWICH, CT 06830
203 869 2900 JDDA.COM

Westport Inn
1595 Post Rd E
Westport, CT 06880

STAMP



PROFESSIONALS

CIVIL ENGINEER & SURVEY COMPANY
Company
Address
Telephone

STRUCTURAL ENGINEER
Company
Address
Telephone

ARCHITECT
Company
Address
Telephone

INTERIOR DESIGNER
Company
Address
Telephone

OTHER CONSULTANTS
Company
Address
Telephone

REVISIONS

NO.	DATE	SHEET & DESCRIPTION	APP.
1			
2			
3			
4			
5			
6			
7			
8			
9			
10			

DRAWN BY: CB CHECKED BY: JD

ISSUE DATE: 5/9/22

PLOT DATE: 2022-5-9

PHASE NOT FOR CONSTRUCTION

PERMITTING

TITLE

LIGHT FIXTURES

SHEET NO.

LP-3.41