



**CONSERVATION DEPARTMENT**  
 TOWN HALL – 110 MYRTLE AVENUE  
 WESTPORT, CT 06880  
 P 203.341.1170 F 203.341.1088

Application #: \_\_\_\_\_

**WESTPORT**

**SCHEDULE B: ADJACENT OWNERS**

**PROJECT ADDRESS:** 25 Ford Road, Westport, CT 06880

Due by 4:00 p.m. on June 15, 2023

**CHECK HERE IF THE SUBJECT PROPERTY FALLS WITHIN 500' OF A TOWN BORDER**

1. Please submit names and mailing addresses of adjacent property owner(s) and owner(s) across the street from the project site. You may obtain this information from the Tax Assessor's Office, Room 104:

Mark and Joan Norbom; 6 Pan Handle Lane, Westport, CT 06880

1 Glendinning Place LLC; 1 Glendinning Place, Westport, CT 06880

Kenneth Smart and Barbara J. LaJoie; 1 Sipperlys Hill Road, Westport, CT 06880

Janine Racanelli and Bridgewater Associates LLC; 1 Glendinning Place, Westport, CT 06880


Janine Racanelli and Bridgewater Associates LLC; 22 Ford Road, Westport, CT 06880

Craig R. Moss and Pamela H. Moss; 6 Rabbit Hill Road, Westport, CT 06880

Jonathan Fleisig, 5 Michele Lane, westport, CT 06880

\_\_\_\_\_  
 \_\_\_\_\_  
 \_\_\_\_\_  
 \_\_\_\_\_

2. Submit one (1) 8 ½" by 11" photocopy of the appropriate assessor's map (1" to 200' scale) on which the property being considered in the application is identified, and the names of all adjacent property owners are written in or keyed to the above list of adjacent property owners. A photocopy of this map may be obtained from the Public Works Office, Room 210.
3. Submit proof of the completed Certificate of Mailing form from the U.S. Postal Service (form #3665) of the attached Notice Letter to the adjacent property owners.

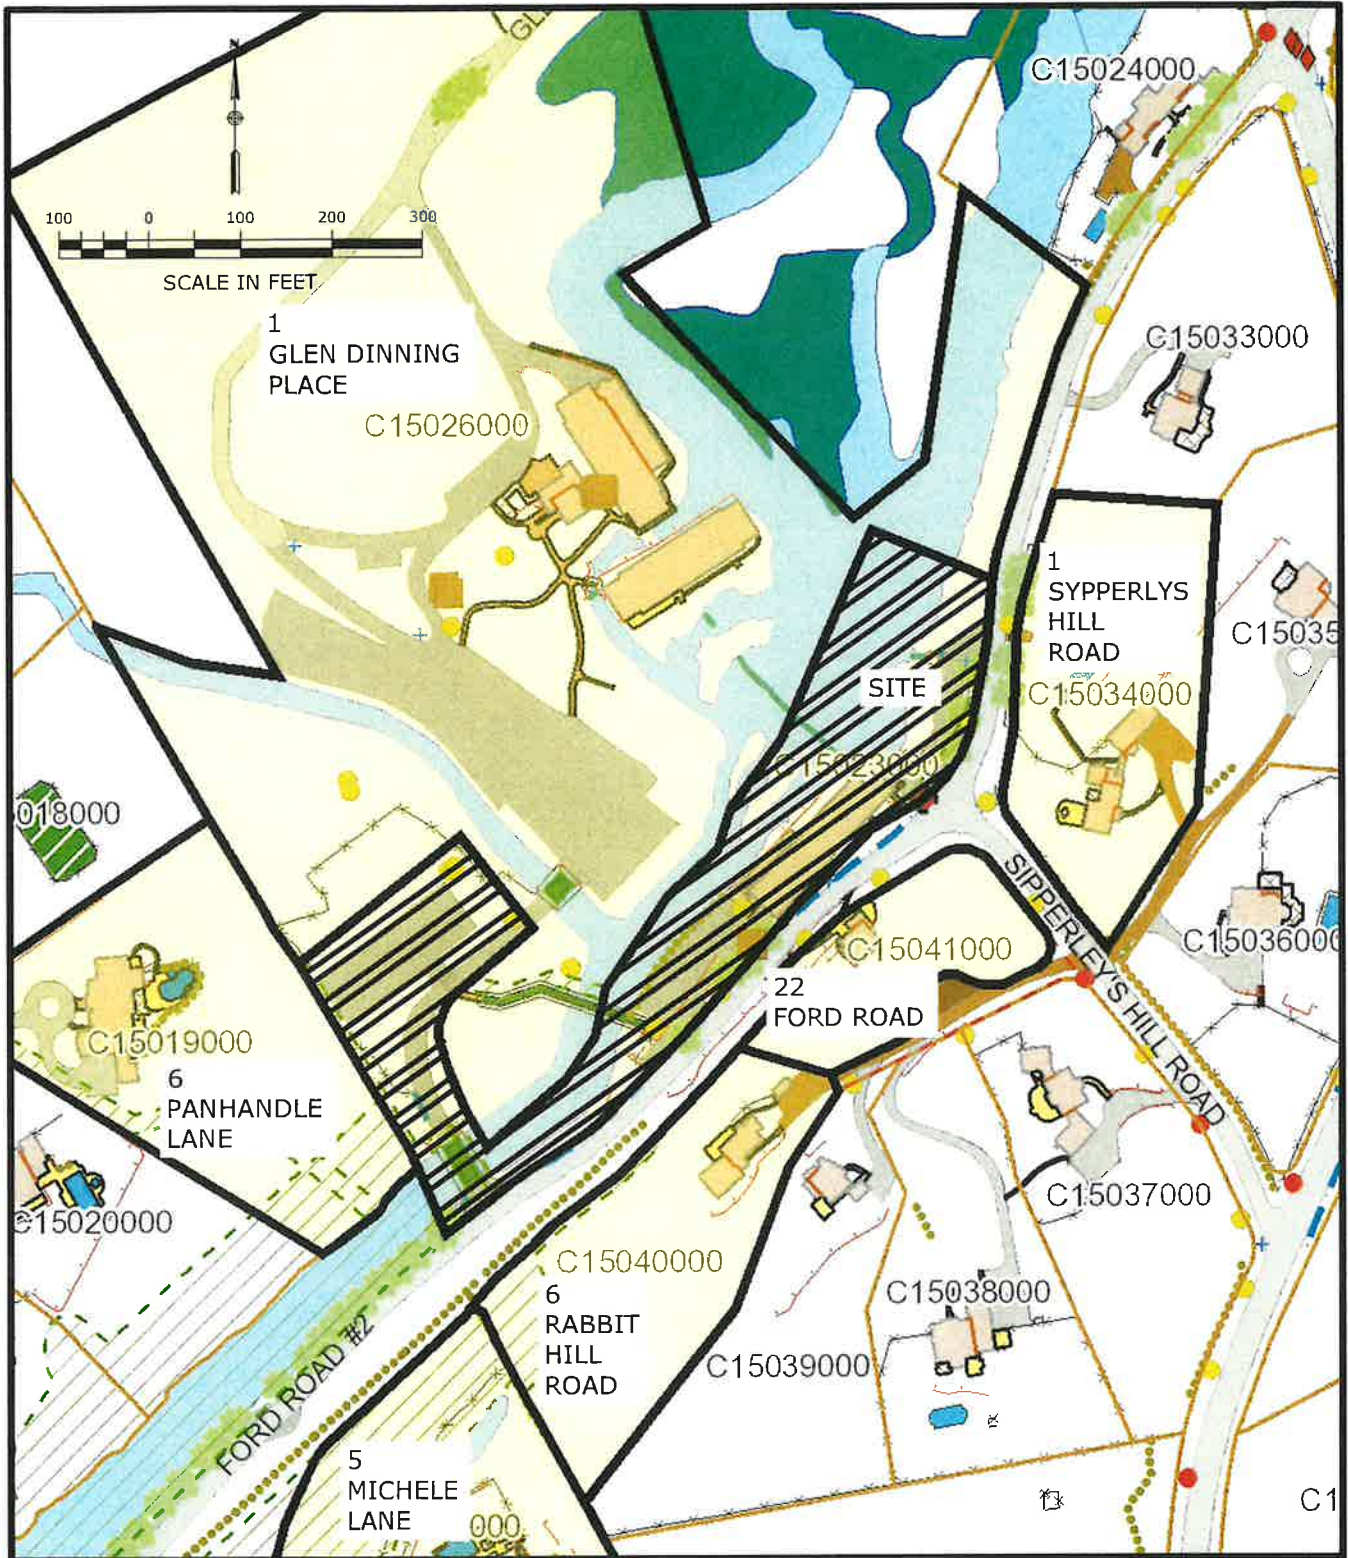

**Loureiro**  
 Engineering • Construction • EH&S • Energy  
 Waste • Facility Services • Laboratory

**Loureiro Engineering Associates, Inc.**  
 100 Northwest Drive • Plainville, Connecticut 06062  
 Phone: 860-747-6181 • Fax: 860-747-8822  
 An Employee Owned Company • www.Loureiro.com

©Loureiro Engineering Associates, Inc.  
 All rights reserved 2021

**FIGURE-1**

**ADJACENT OWNERS MAP**

**25 FORD ROAD, WESTPORT, CONNECTICUT**

PREPARED FOR:

**25 FORD ROAD LLC**

**1 GLENDINNING PLACE, WESTPORT, CONNECTICUT**  
**06880**

SCALE  
**1" = 200'**

COMM. NO.  
**11BW802.001**

DATE  
**6/12/2023**

**1**

# NOTICE LETTER

Date: June 14, 2023

To whom it may concern:

Notice is hereby given that 25 Ford Road LLC has submitted an application to the: (Applicant's full name)

- Westport Conservation Commission  
 Flood and Erosion Control Board for a regulated activity  
(Check one or both)

for the property identified as 25 Ford Road, Westport, CT 06880 / Tax Map # C15 / Lot # 23  
(Street Address / Tax Map # / Lot #)

It is anticipated that this application will be heard at:

- The 7:30 p.m. Flood and Erosion Control Board's hearing on July 5, 2023  
 The 7:00 p.m. Conservation Commission's hearing on July 19, 2023

Proposed Activity:

Environmental remediation consisting of shallow excavation, placement of a flexible membrane liner, backfill and restoration to the existing grades and in general, existing conditions. In selected limited areas there will only be excavation, backfilling and restoration, without placement of a liner.

 June 14, 2023  
(Applicant's Signature) (Date)

as agent for Bridgewater Associates  
A Legal Notice and Agenda of the Public Hearing for the application will be published twice in the Westport News or may be viewed on the Flood and Erosion Control Board & Conservation Department websites at [www.westportct.gov](http://www.westportct.gov)

To view the details concerning this Application, please visit the Conservation Department office in Room 205 or the Engineering Department office in Room 210 at Town Hall, 110 Myrtle Avenue, Westport, CT 06880 between the hours of 8:30 am – 4:00 pm Monday through Friday.

If you wish to receive copies of all Town legal notices and meeting agendas by e-mail, please follow these directions:

1. Go to [www.westportct.gov](http://www.westportct.gov)
2. Click on "Subscribe" under Popular Services
3. Enter your e-mail and name
4. Under "Calendar" click on each Board/Committee you want to receive an E-mail Notification for.
5. Click "Submit" and look for the verification email with link to confirm your subscription.





**Certificate of Mailing — Firm**

Name and Address of Sender  
**LOUREIRO Engineering Associates, Inc.**  
 100 Northwest Drive  
 Plainville, CT 06062  
 Attn: Kurt Prochorena

TOTAL NO. of Pieces Listed by Sender: **7**

TOTAL NO. of Pieces Received at Post Office™: **7**

Postmaster, per (name of receiving employee):  


Affix Stamp Here  
 Postmark with Date of Receipt:  


USPS® Tracking Number Firm-specific Identifier	Address (Name, Street, City, State, and ZIP Code™)	Postage	Fee	Special Handling	Parcel Airift
1. 7020 3160 0000 0916 8266	JANINE RACANELLI + BRIDGEWATER ASSOCIATES ✓ 22 FORD ROAD WESTPORT, CT 06880	.60	8.10		
2. 7020 3160 0000 0916 8270	JONATHAN FLEISIG ✓ 5 MIGHELE LANE WESTPORT, CT 06880	.60	8.10		
3. 7020 3160 0000 0916 8263	CRAIG R. + PAMELA H. MOSS ✓ 6 RABBIT HILL ROAD WESTPORT, CT 06880	.60	8.10		
4. 7022 0410 0002 0901 7483	JANINE RACANELLI + BRIDGEWATER ASSOCIATES ✓ 1 GLENDINNING PLACE WESTPORT, CT 06880	.60	8.10		
5. 7022 0410 0002 0901 7490	KENNETH SMART + BARBARA WADIE ✓ 1 SIPHERYS HILL ROAD WESTPORT, CT 06880	.60	8.10		
6. 7020 3160 0000 0916 7891	1 GLENDINNING PLACE, LLC ✓ 1 GLENDINNING PLACE, WESTPORT, CT 06880	.60	8.10		



Certificate of Mailing — Firm

Name and Address of Sender  TOTAL NO. of Pieces Listed by Sender  Postmaster: per (name of receiving employee)	TOTAL NO. of Pieces Received at Post Office™	Affix Stamp Here Postmark with Date of Receipt.	
USPS® Tracking Number Firm-specific Identifier 1. 7020 3160 0000 0910 8232 2. 3. 4. 5. 6.		Address (Name, Street, City, State, and ZIP Code™) Mark + Joan Norbom 6 Pan Handle Lane Westport, CT 06880	Parcel Airlift
		Postage .60	Fee 8.10
		Special Handling	Parcel Airift

See Reverse for Instructions