


**BOARDWALK
PLAN VIEW**

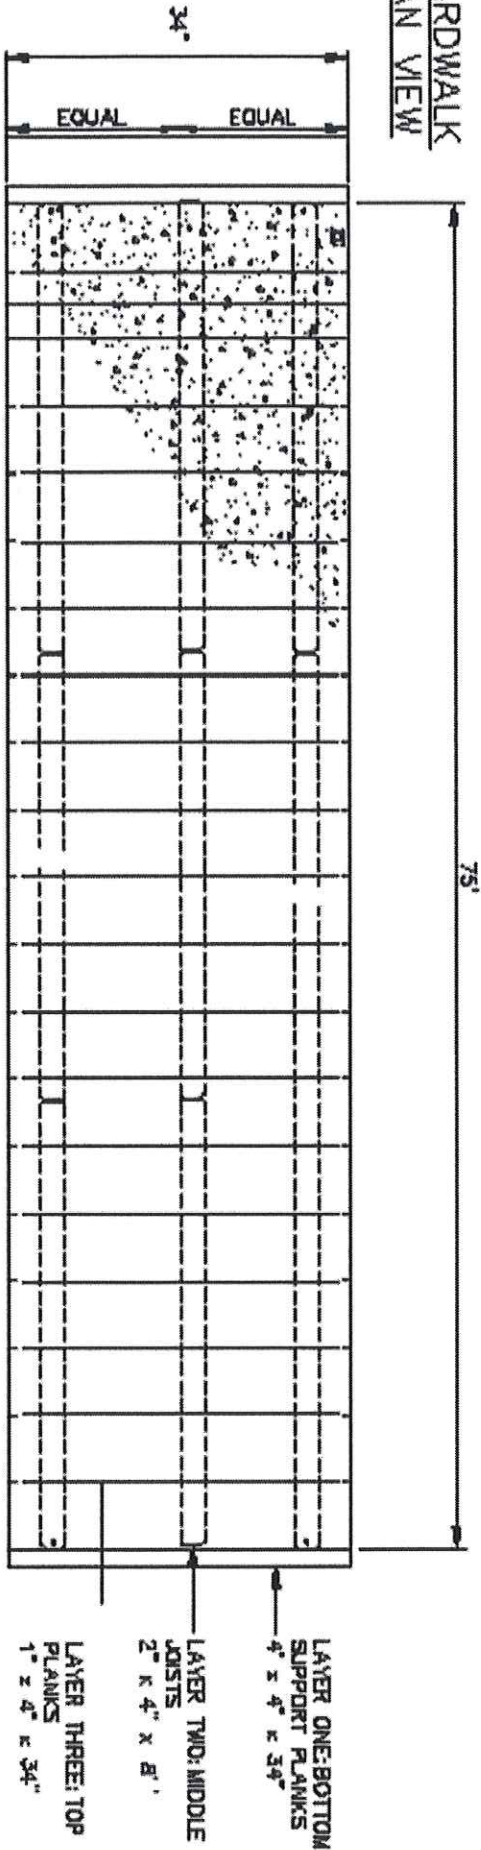

NOTES:
BOARDWALK DESIGN CRITERIA:
 8 FOOT SEGMENTS PLACED ONE AFTER ANOTHER TO ACCOMMODATE THE GROUND SHIFTING OVER THE YEARS.
 34" LONG PLANKS TO BE USED AS SUPPORTS FOR WALKWAY.
 2" X 4" BOARDS AS JOISTS FOR CONSTRUCTION OF MIDDLE LAYER
 LENGTH OF BUILDABLE SPACE IS 75 FEET.

EARTHPLACE
 PARTTRICK WETLANDS

STANDARD WOODEN PLANKED WETLAND BOARDWALK