

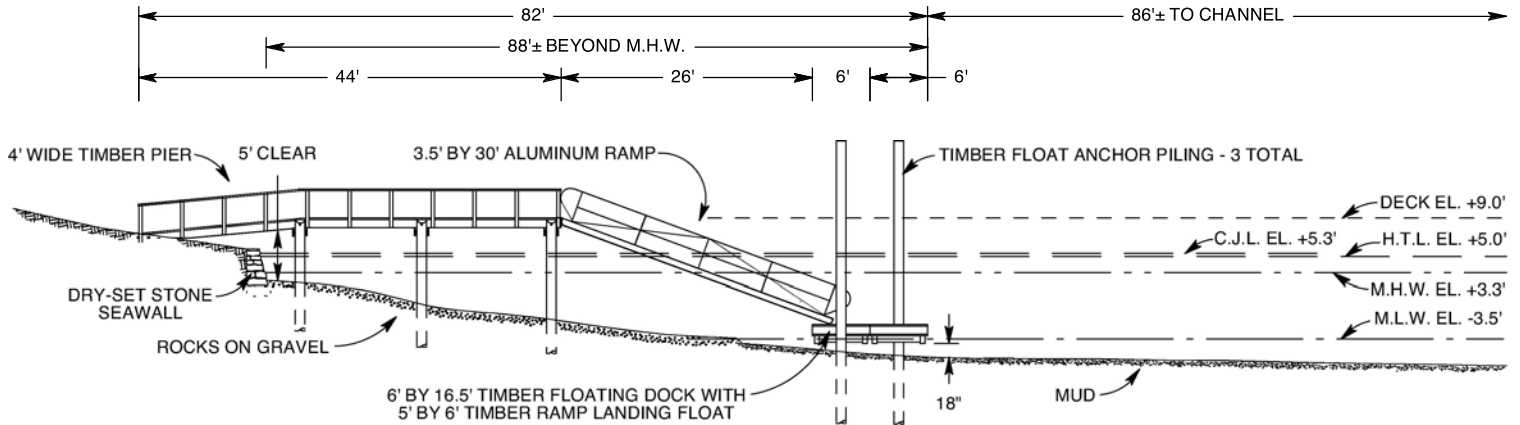
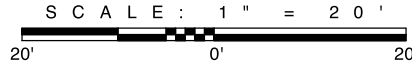



PROPOSED ELEVATION

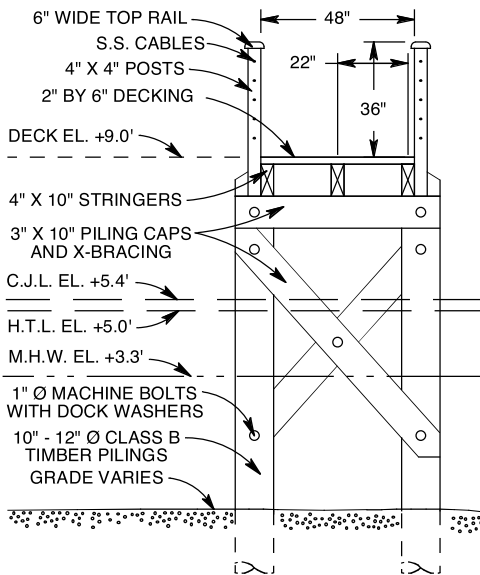

PROPOSED PIER SECTION

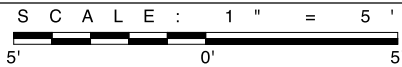

PROPOSED FLOATING DOCK SECTION

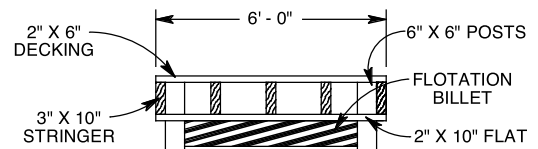

©2023 JOHN HILTS. ALL RIGHTS RESERVED.

NOTE: DRAWINGS ARE FOR REGULATORY REVIEW ONLY.

PURPOSE: EROSION CONTROL AND PRIVATE RECREATIONAL BOAT DOCKING
 DATUM: NORTH AMERICAN VERTICAL DATUM OF 1988
 ADJACENT OWNERS: JESSE REDNISS AND ANDREA KERR; JOYCE MIRIZIO
 APPLICATION PREPARED BY: JOHN HILTS P.O. BOX 47, ROWAYTON, CT 06853

PROPOSED SEAWALL REPAIRS AND PIER, RAMP AND FLOATING DOCK IN THE SAUGATUCK RIVER AT 15 RIVERVIEW ROAD, WESTPORT, FAIRFIELD COUNTY, CT
 APPLICANT: NANCY KAIL 2013 REVOCABLE LIVING TR.
 DATE: 1/31/23 SHEET 7 OF 7 REVISION NUMBER: 3 DATE: 8/07/23