



DRIVEWAY GRADES:

1" = 10'

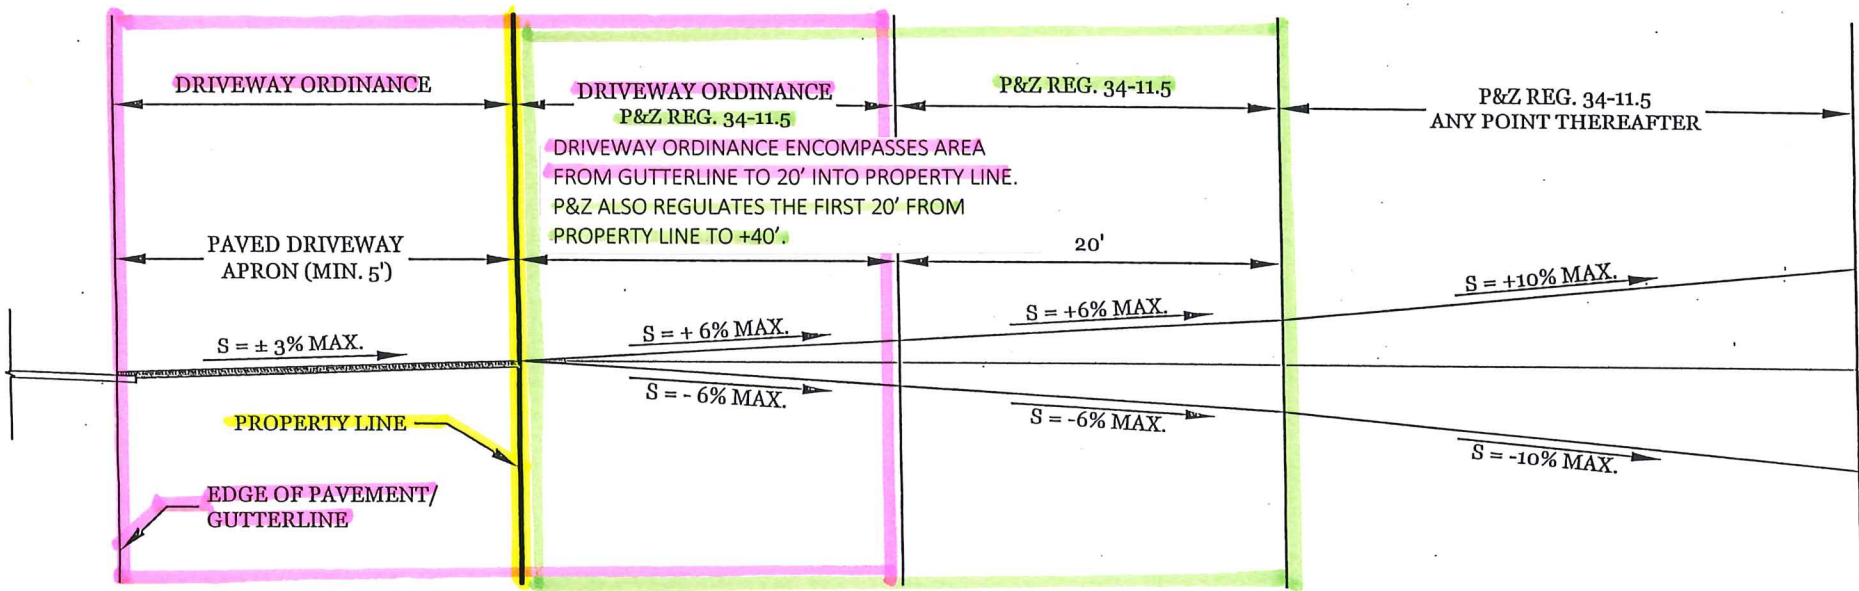

DRIVEWAY APRON CROSS SECTION:

1" = 2'

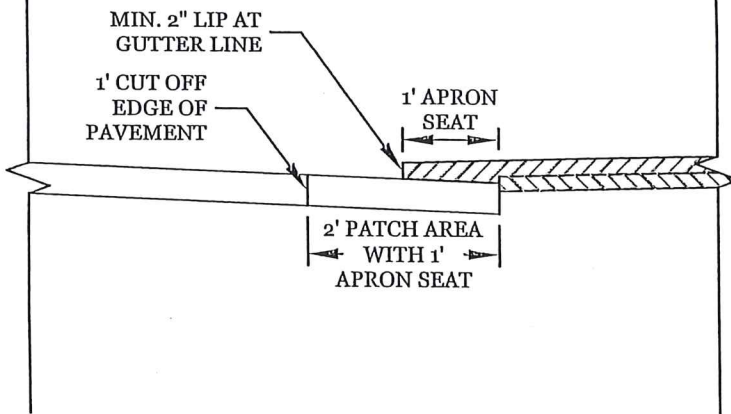

GENERAL NOTES:

1. CUT EXISTING PAVEMENT FROM EDGE WITH COMPRESSOR AND REMOVE PAVEMENT IN THIS AREA.
2. LAY 12" OF 1-1/2" PROCESS BASE FROM PROPERTY LINE TO GUTTER WITH 3% MAX. SLOPE FROM PROPERTY LINE TO GUTTER.
3. BLEND DRIVEWAY INSIDE PROPERTY LINE FROM EXISTING GROUND LEVEL TO PAVED SECTION TO PROVIDE VEHICLE ACCESS WITHOUT SCRAPING UNDERSIDE.
4. BLEND ANY EXISTING SIDEWALKS TO FINISHED GRADE OF DRIVEWAY.
5. SEE TOWN OF WESTPORT DRIVEWAY ORDINANCE AND PLANNING & ZONING REGULATION SEC. 34-11.5 :GRADES FOR MORE INFORMATION.



DRAWN BY	A. MATHARU
DATUM	N/A
SCALE	AS NOTED
DATE	07/18/2017
REVISION	N/A


TITLE:	DRIVEWAYS: DETAILS & NOTES
---------------	----------------------------



DESCRIPTION:	MAXIMUM GRADES ALLOWED PER DRIVEWAY ORDINANCE AND P&Z REGULATIONS
---------------------	---

PREPARED BY:	TOWN OF WESTPORT ENGINEERING DIVISION 110 MYRTLE AVENUE WESTPORT, CT 06880
---------------------	--

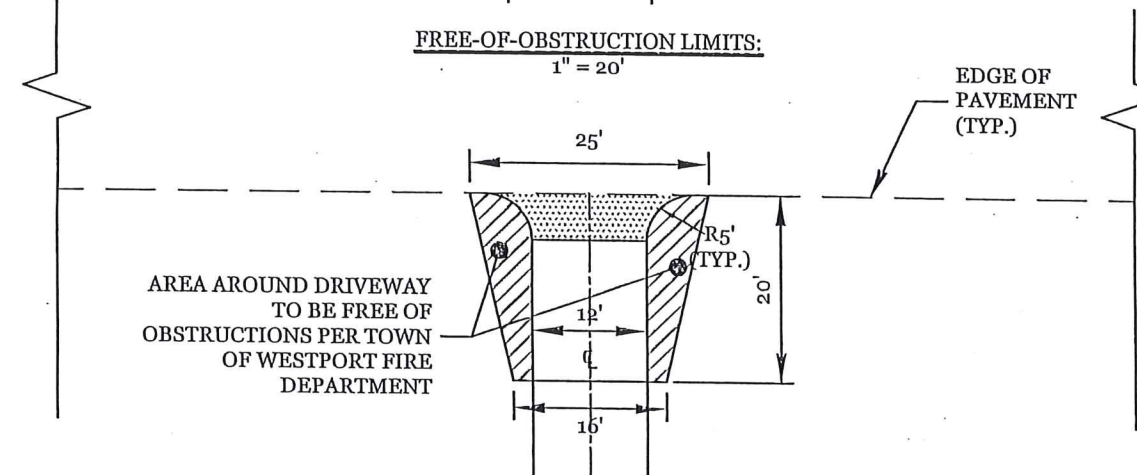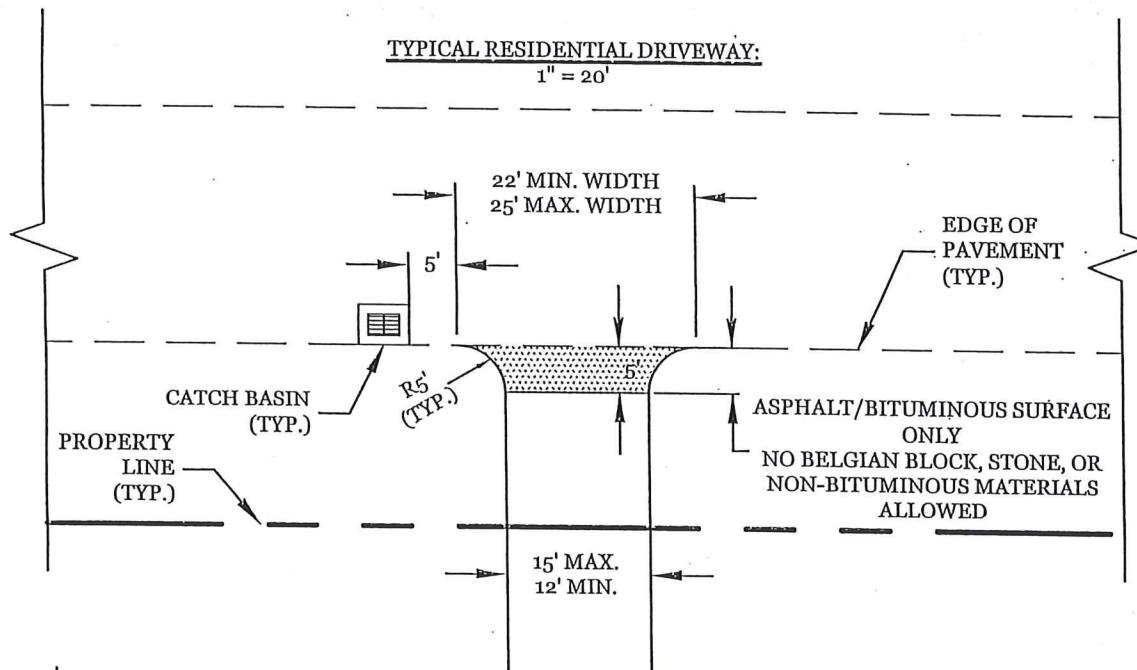

DRAWN BY	A. MATHARU	TITLE:		DESCRIPTION:	PREPARED BY:
DATUM	N/A	DRIVEWAYS: DETAILS & NOTES		MAXIMUM GRADES ALLOWED PER DRIVEWAY ORDINANCE AND P&Z REGULATIONS	TOWN OF WESTPORT ENGINEERING DIVISION
SCALE	AS NOTED				110 MYRTLE AVENUE
DATE	07/18/2017				WESTPORT, CT 06880
REVISION	N/A				