



① STUDIO AND LAUNDRY/STORAGE
 SCALE: 1/2" = 1'-0"

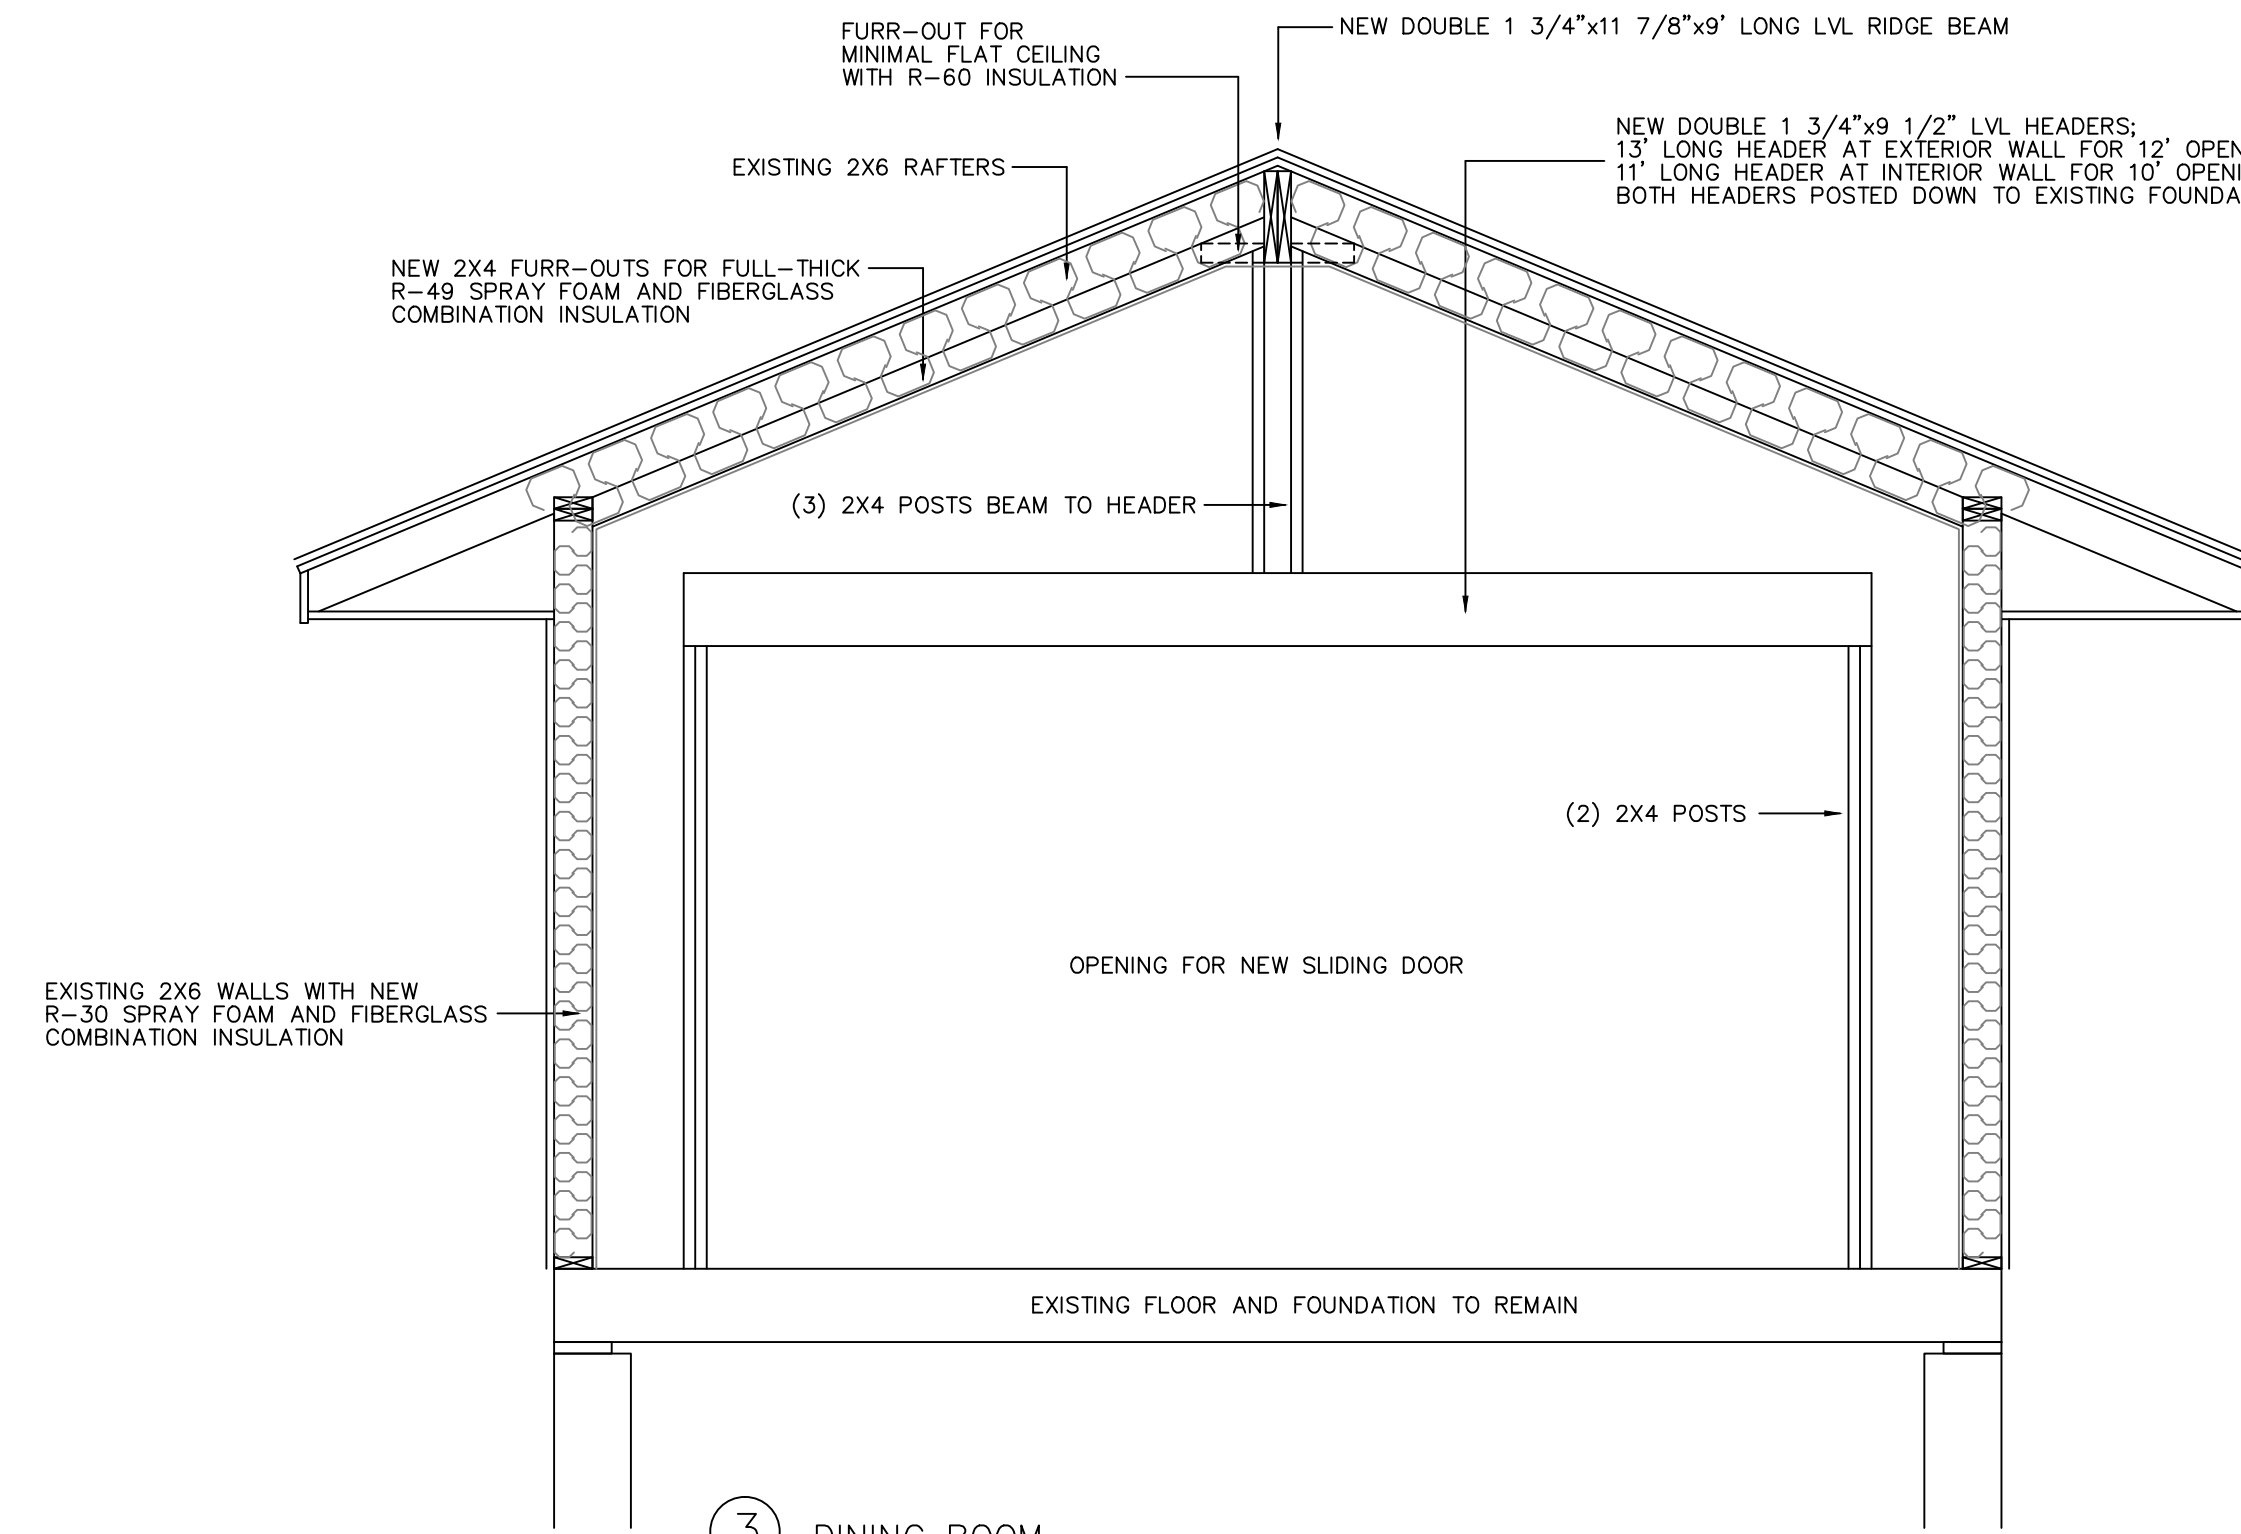

③ DINING ROOM
 SCALE: 1/2" = 1'-0"

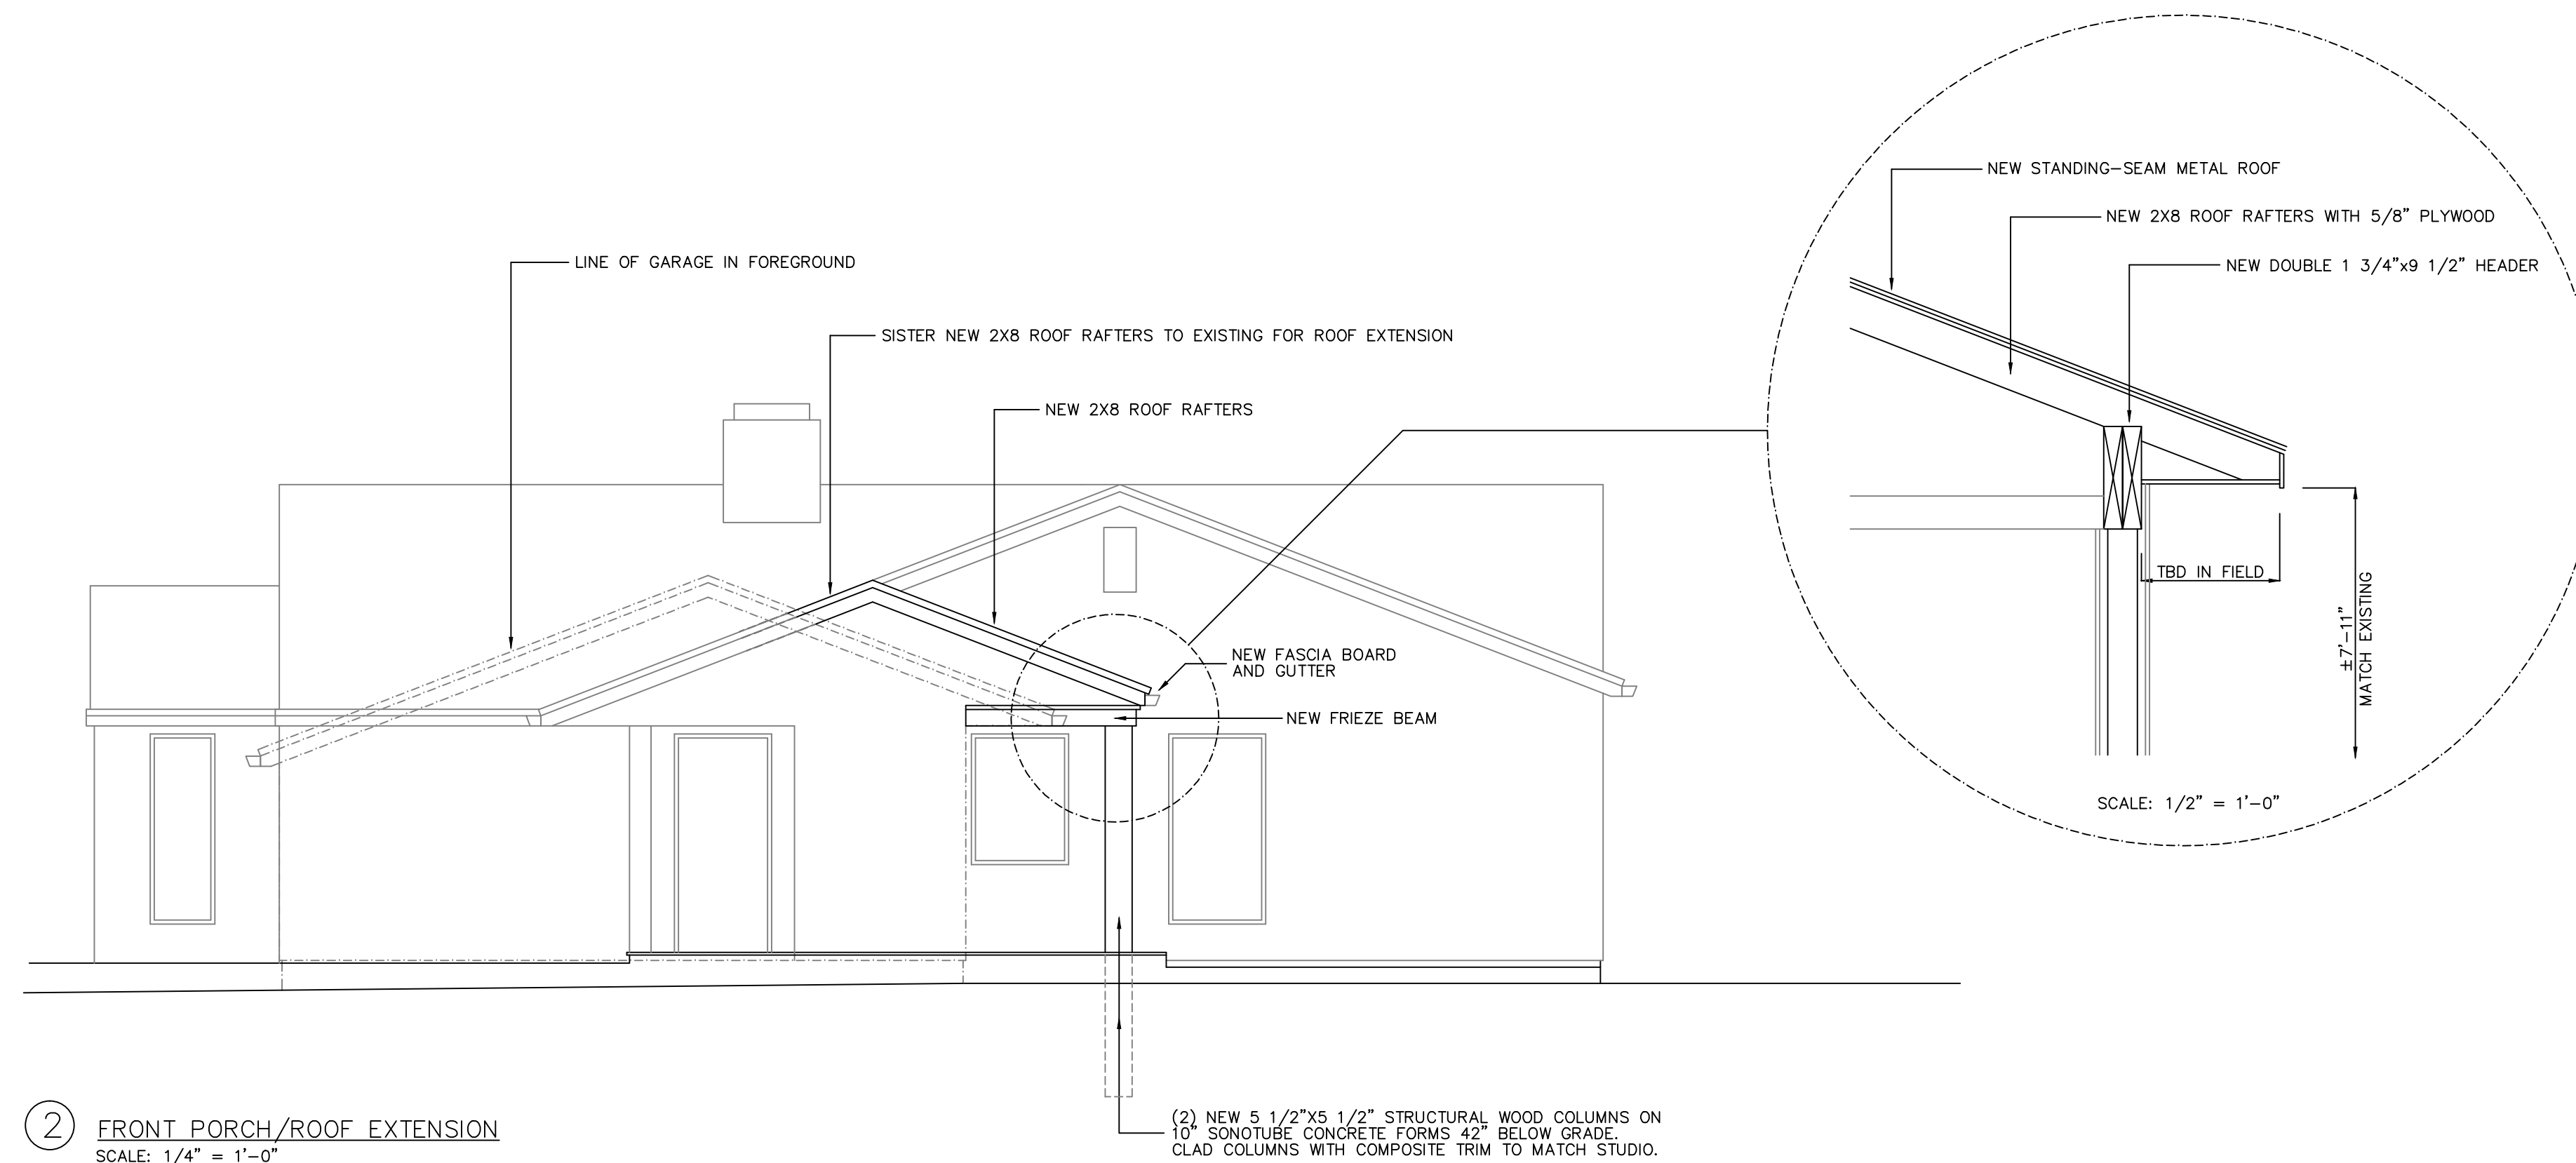

② FRONT PORCH/ROOF EXTENSION
 SCALE: 1/4" = 1'-0"

NO.	DATE	ISSUE/REVISION
1	4/15/24	REVISIONS

CLIENT/LOCATION:
 GONZALES/FROMM RESIDENCE
 78 HILLDALE ROAD
 WESTPORT, CT 06880

DRAWING:
 SECTIONS

DATE: JANUARY 29, 2024
 SCALE: AS NOTED
 PROJ. NO: 20123-HR

A5.1