



Partial Plan

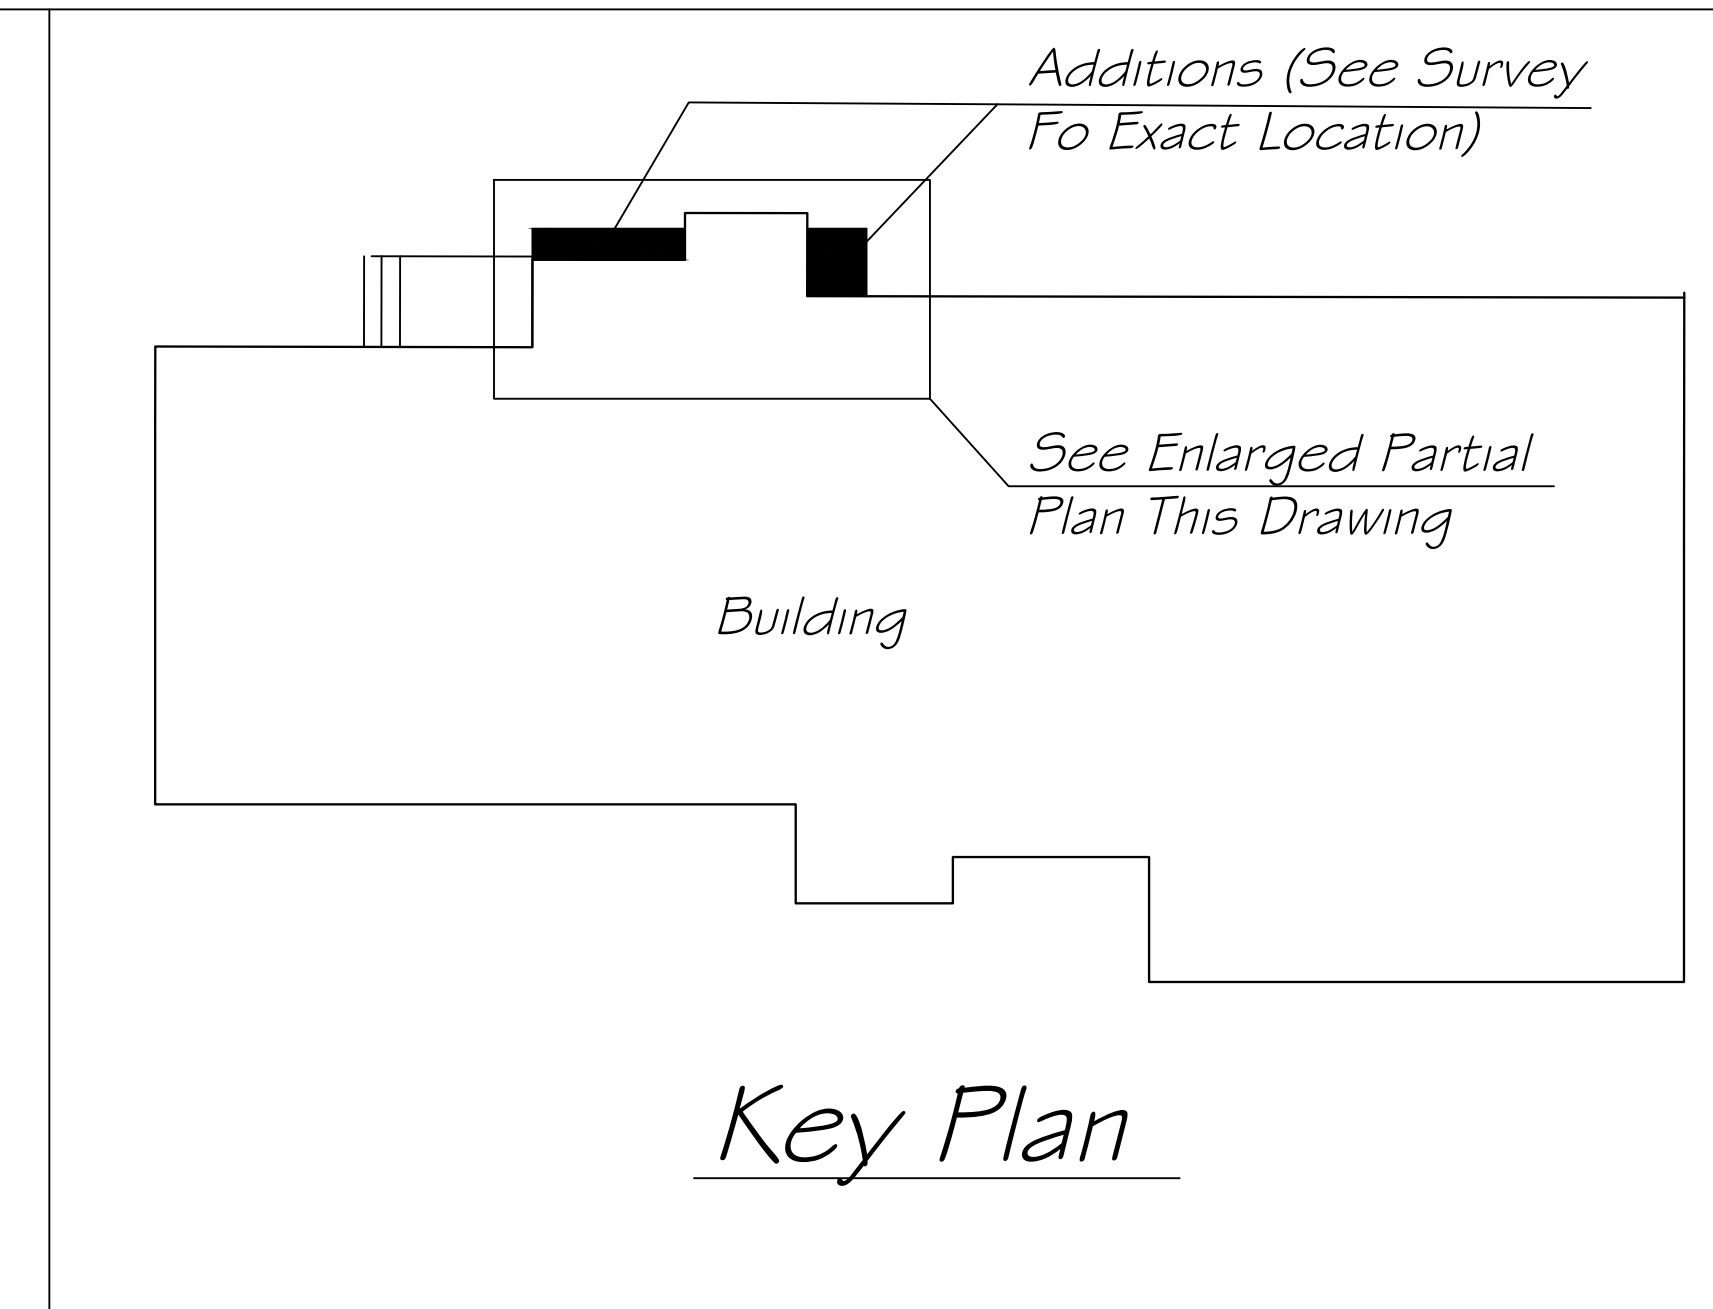


Key Plan




Gabriele of Westport Restaurant  27 Power Court Westport, Ct	John Mallozzi, P.E. <small>60 Springhill La N, Stamford, Ct 06903          john351@email.com 203-943-5277</small>		July 3, 2024	
	Partial Plan And Key Plan		JM	JM
		SK-001.00		
Rev	Comments	Comments		

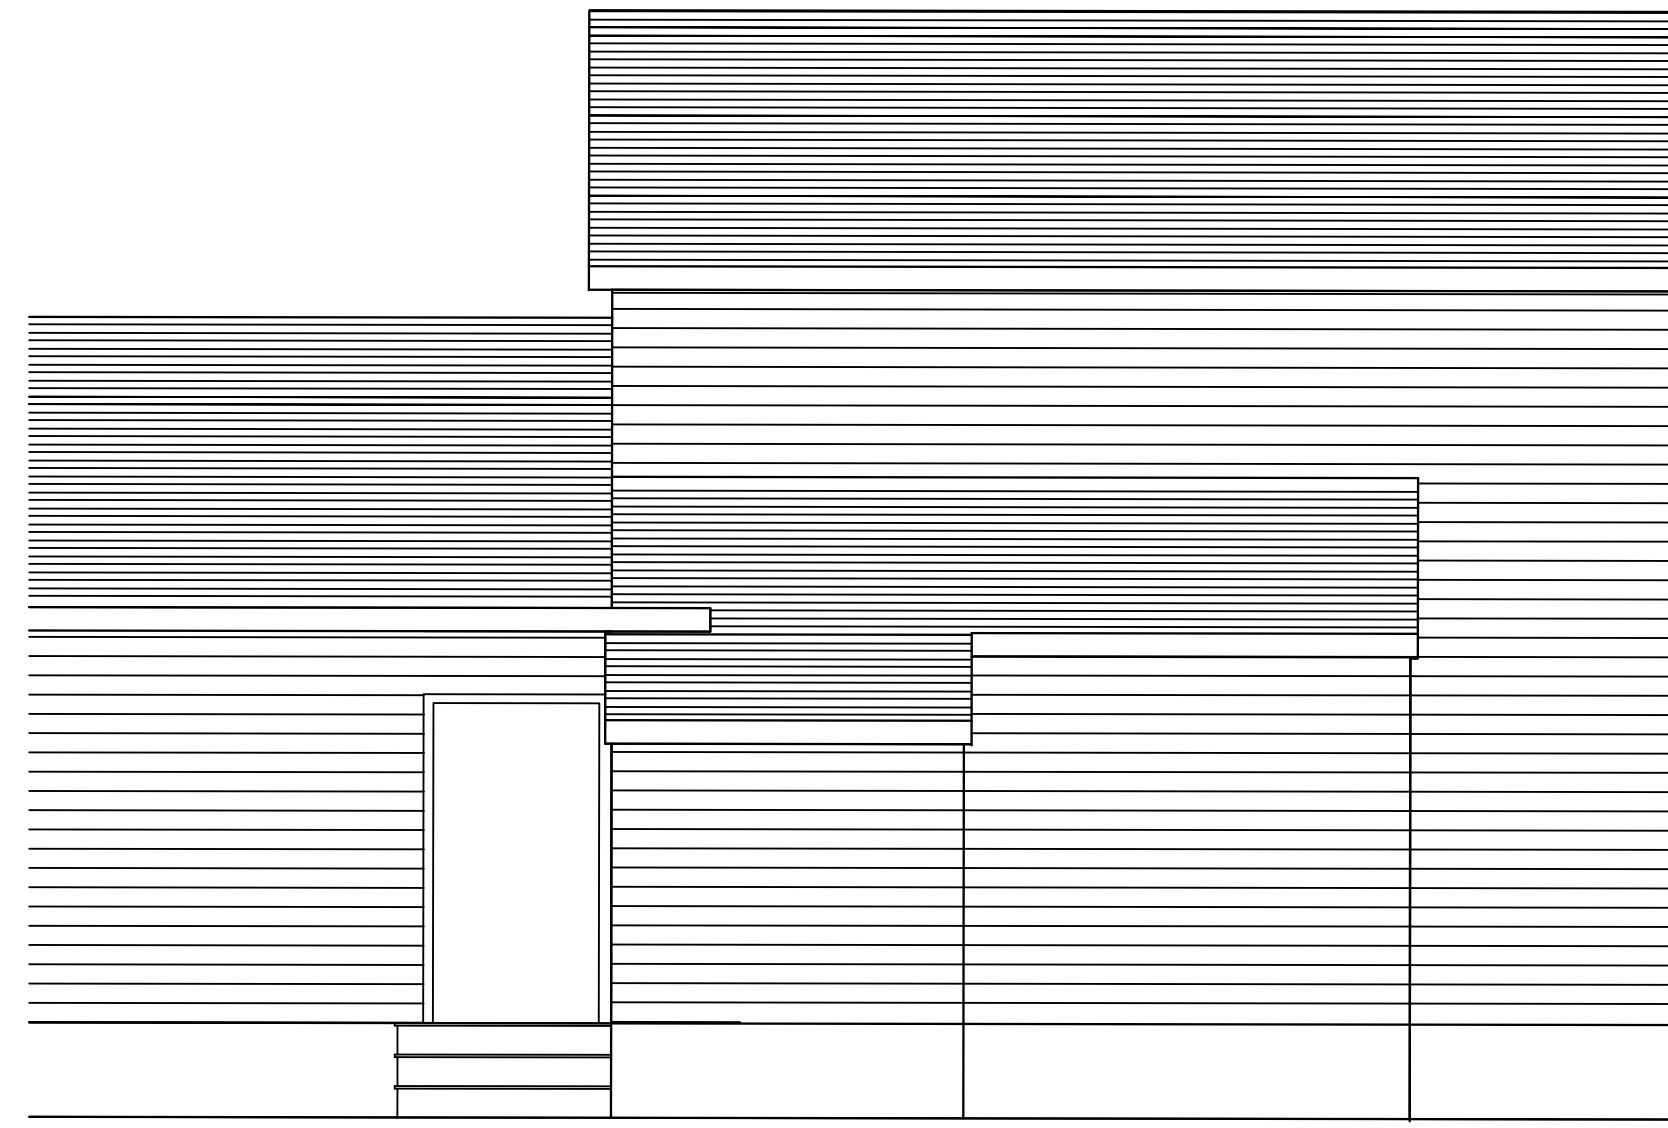


Existing West Elevation

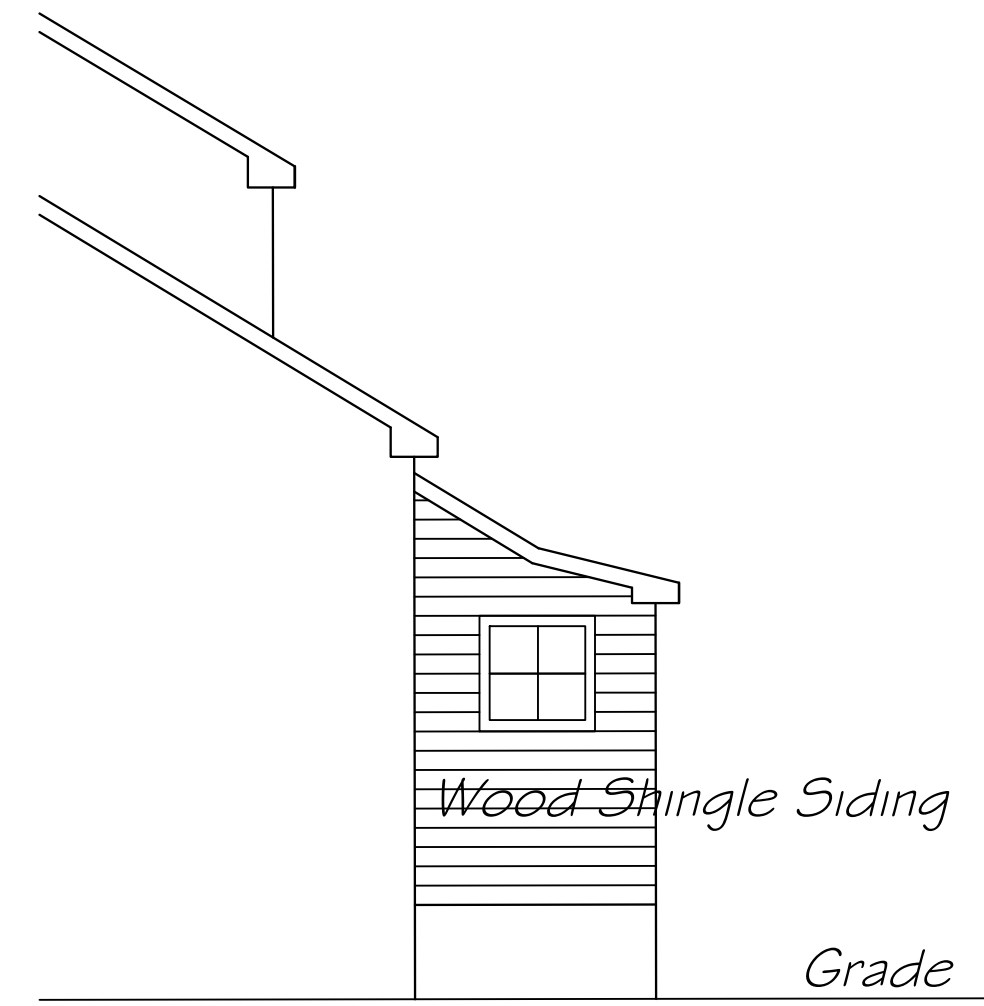


Existing North Elevation

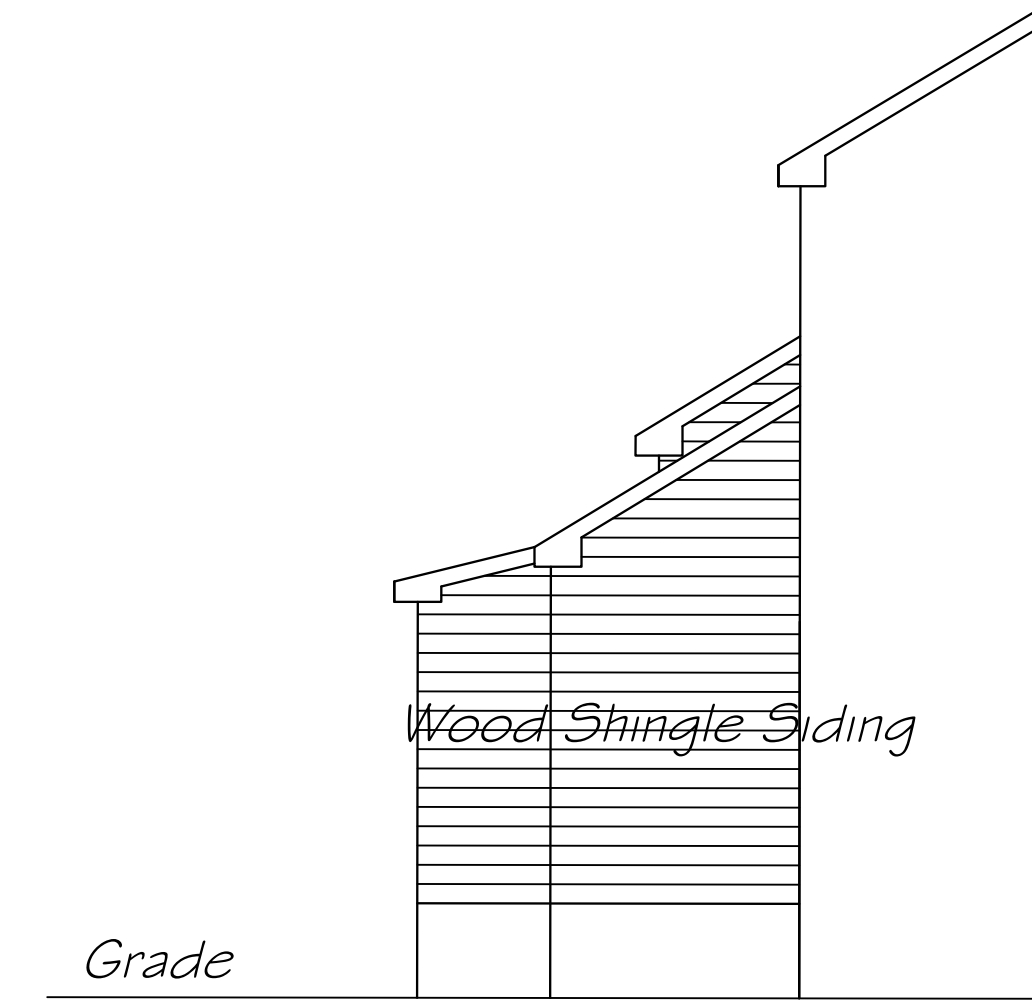

Existing South Elevation

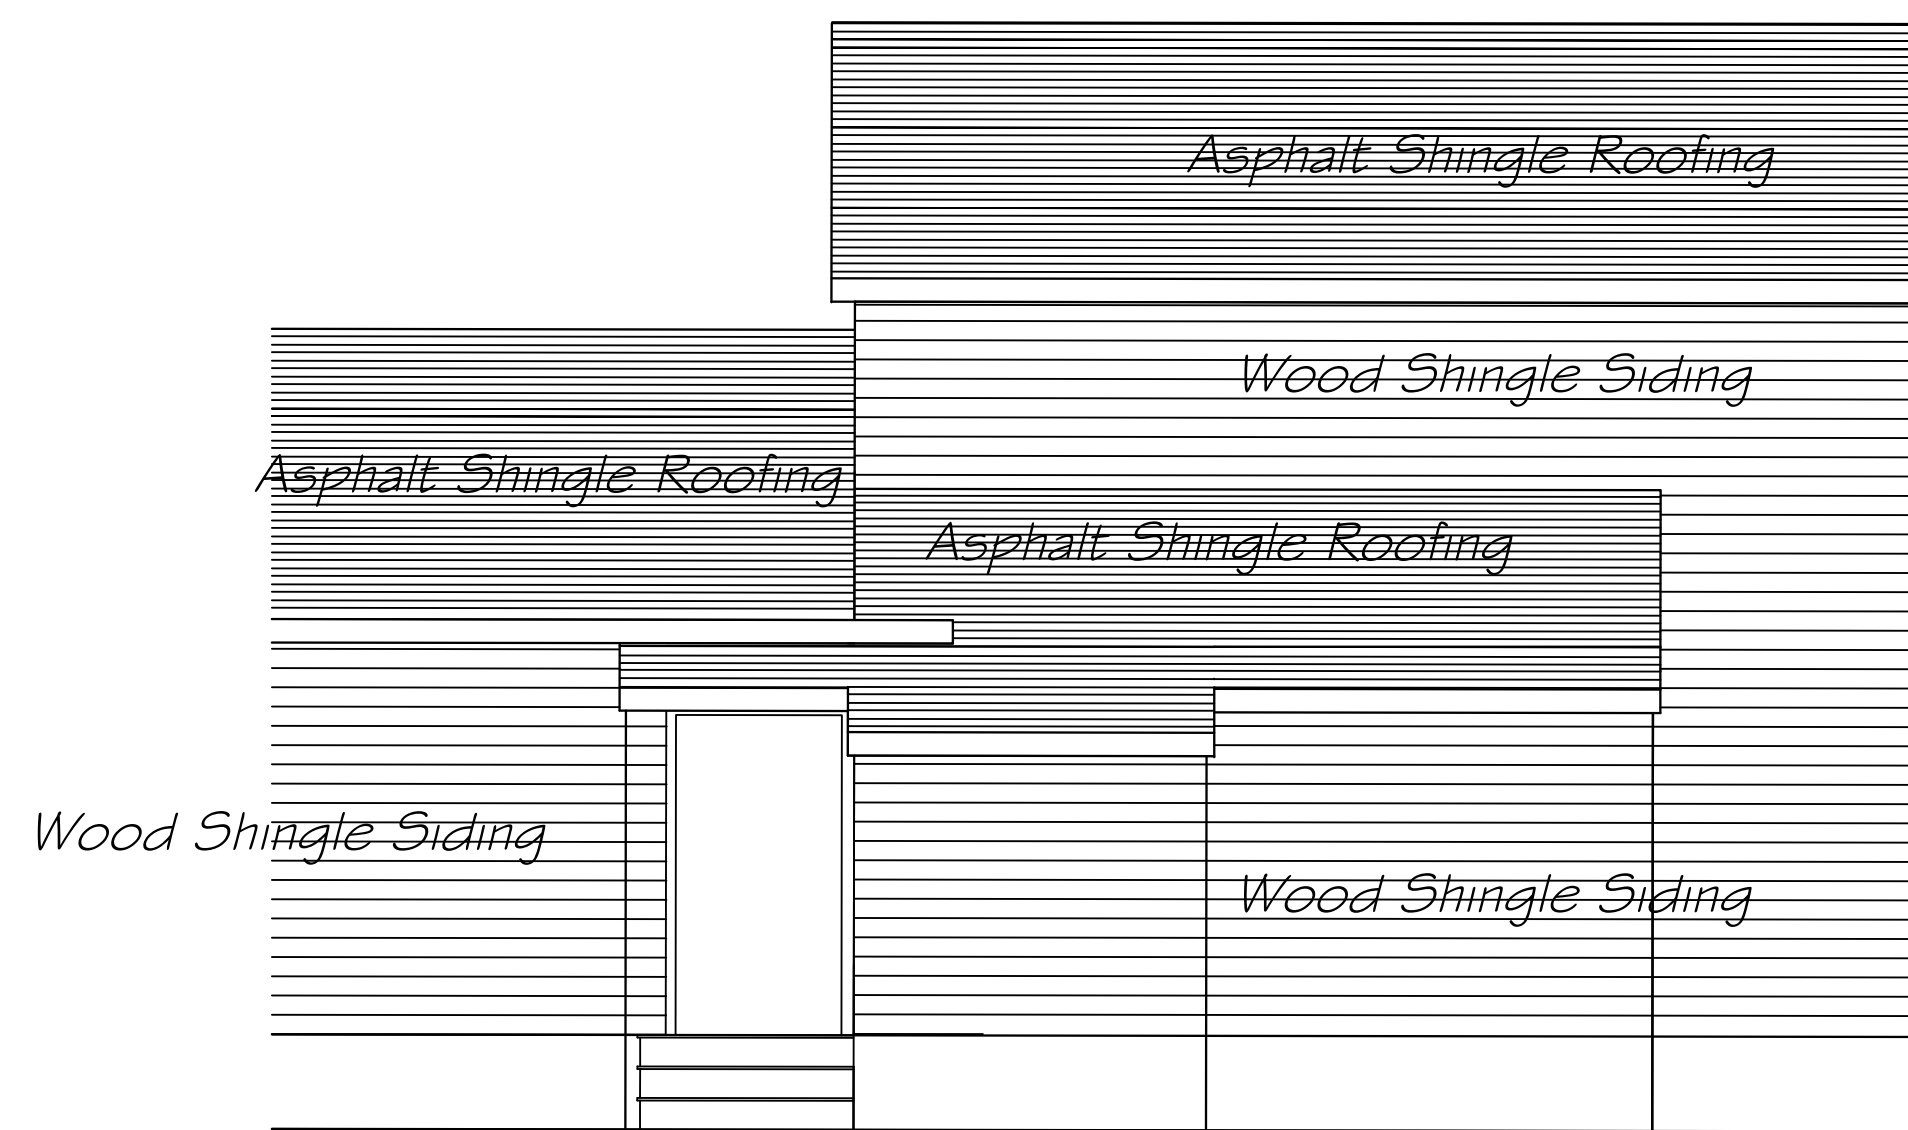


New West Elevation

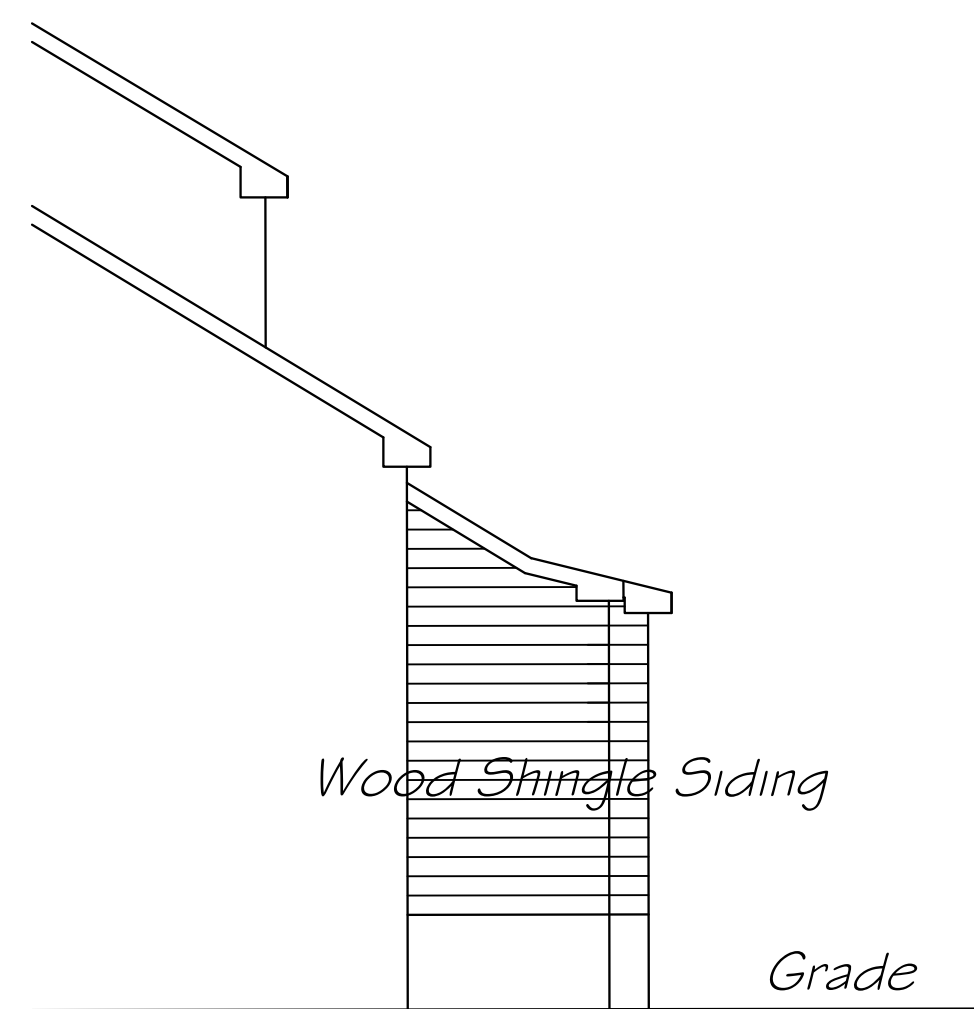

New North Elevation

Note: New Addition To Match Existing Structure in Color Texture And Type Of Materials For Walls And Roof

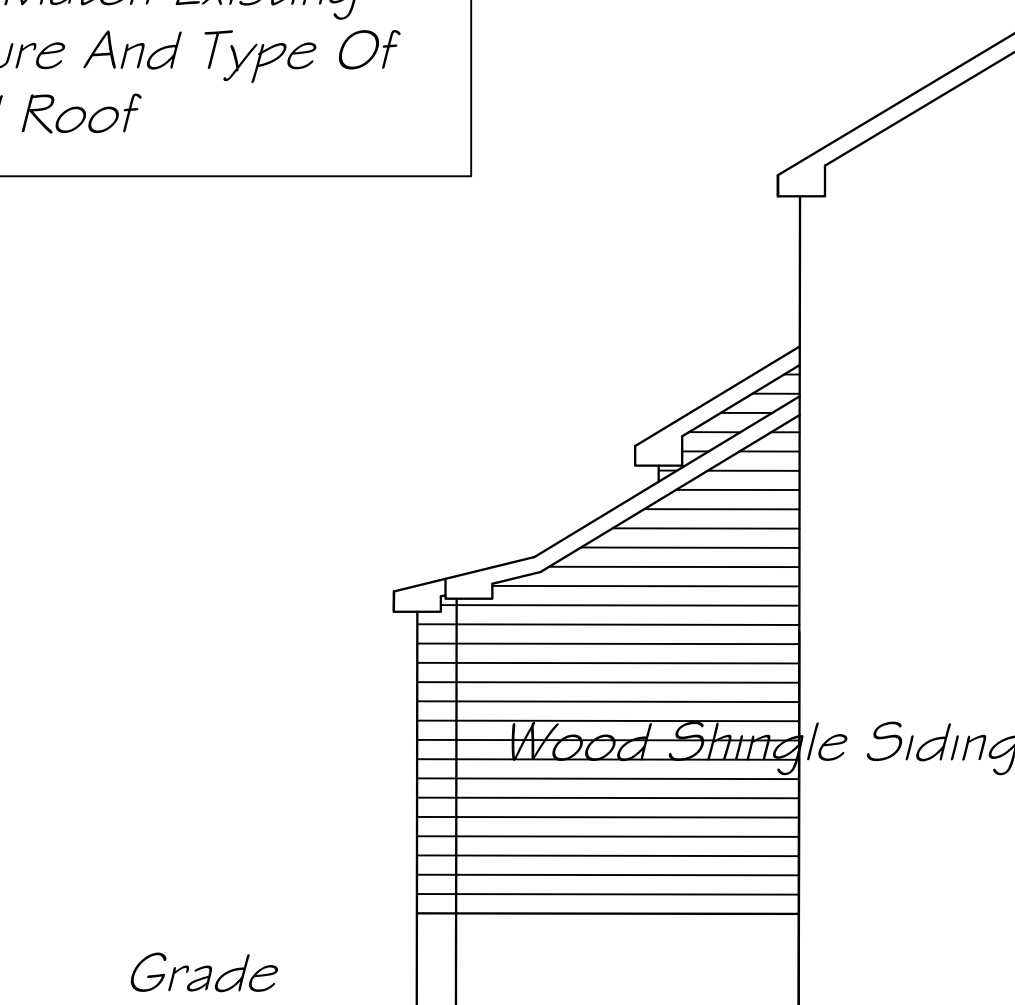

New South Elevation



<p>Gabriele of Westport Restaurant</p> <p>27 Power Court Westport, Ct</p>	<p>John Mallozzi, P.E.</p> <p>60 Springhill La N, Stamford, Ct 06903 john351@email.com 203-943-5277</p>		<p>July 3, 2024</p>	
	<p>Partial Elevations</p>		<p>JM</p>	<p>JM</p>
<p>Rev</p>			<p>Comments</p>	<p>Comments</p>
				<p>SK-002.00</p>