


# LANDSCAPE DESIGN STANDARDS

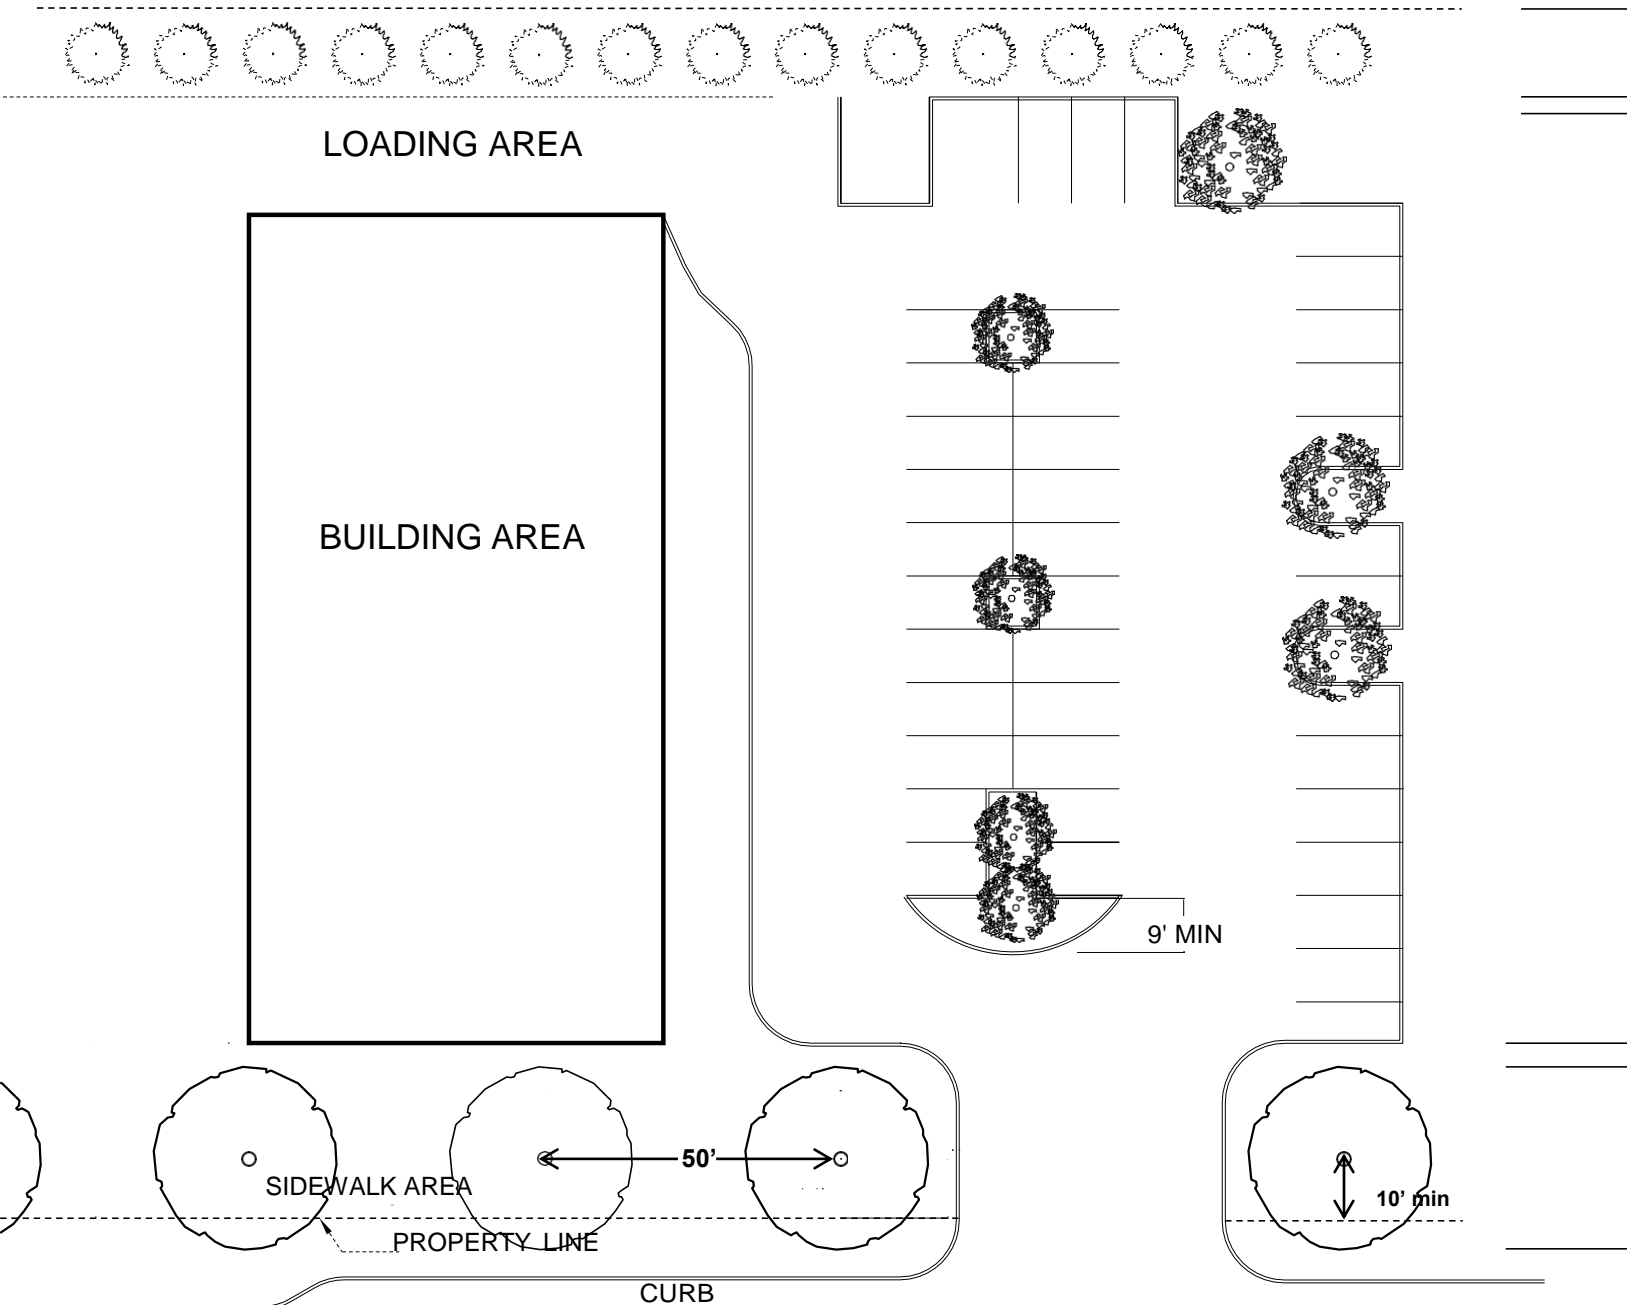

**BUFFER STRIP  
EVERGREENS**

**PARKING FIELD  
DECIDUOUS  
ORNAMENTAL  
TREES  
<35' HEIGHT**

**FRONT LANDSCAPE  
AREA  
SHADE TREES  
>35' HEIGHT  
WITH OPTIONAL  
ORNAMENTAL TREES,  
SHRUBS AND  
EVERGREEN**