


**APPROXIMATE EXISTING STOCKPILE
MATERIAL QUANTITY**

Name	Cut Factor	Fill Factor	2d Area	Cut	Fill	Net
Fill Pile	1.000	1.000	26466.87 Sq. Ft.	0.00 Cu. Yd.	3141.89 Cu. Yd.	3141.89 Cu. Yd. <Fill>
Totals			26466.87 Sq. Ft.	0.00 Cu. Yd.	3141.89 Cu. Yd.	3141.89 Cu. Yd. <Fill>

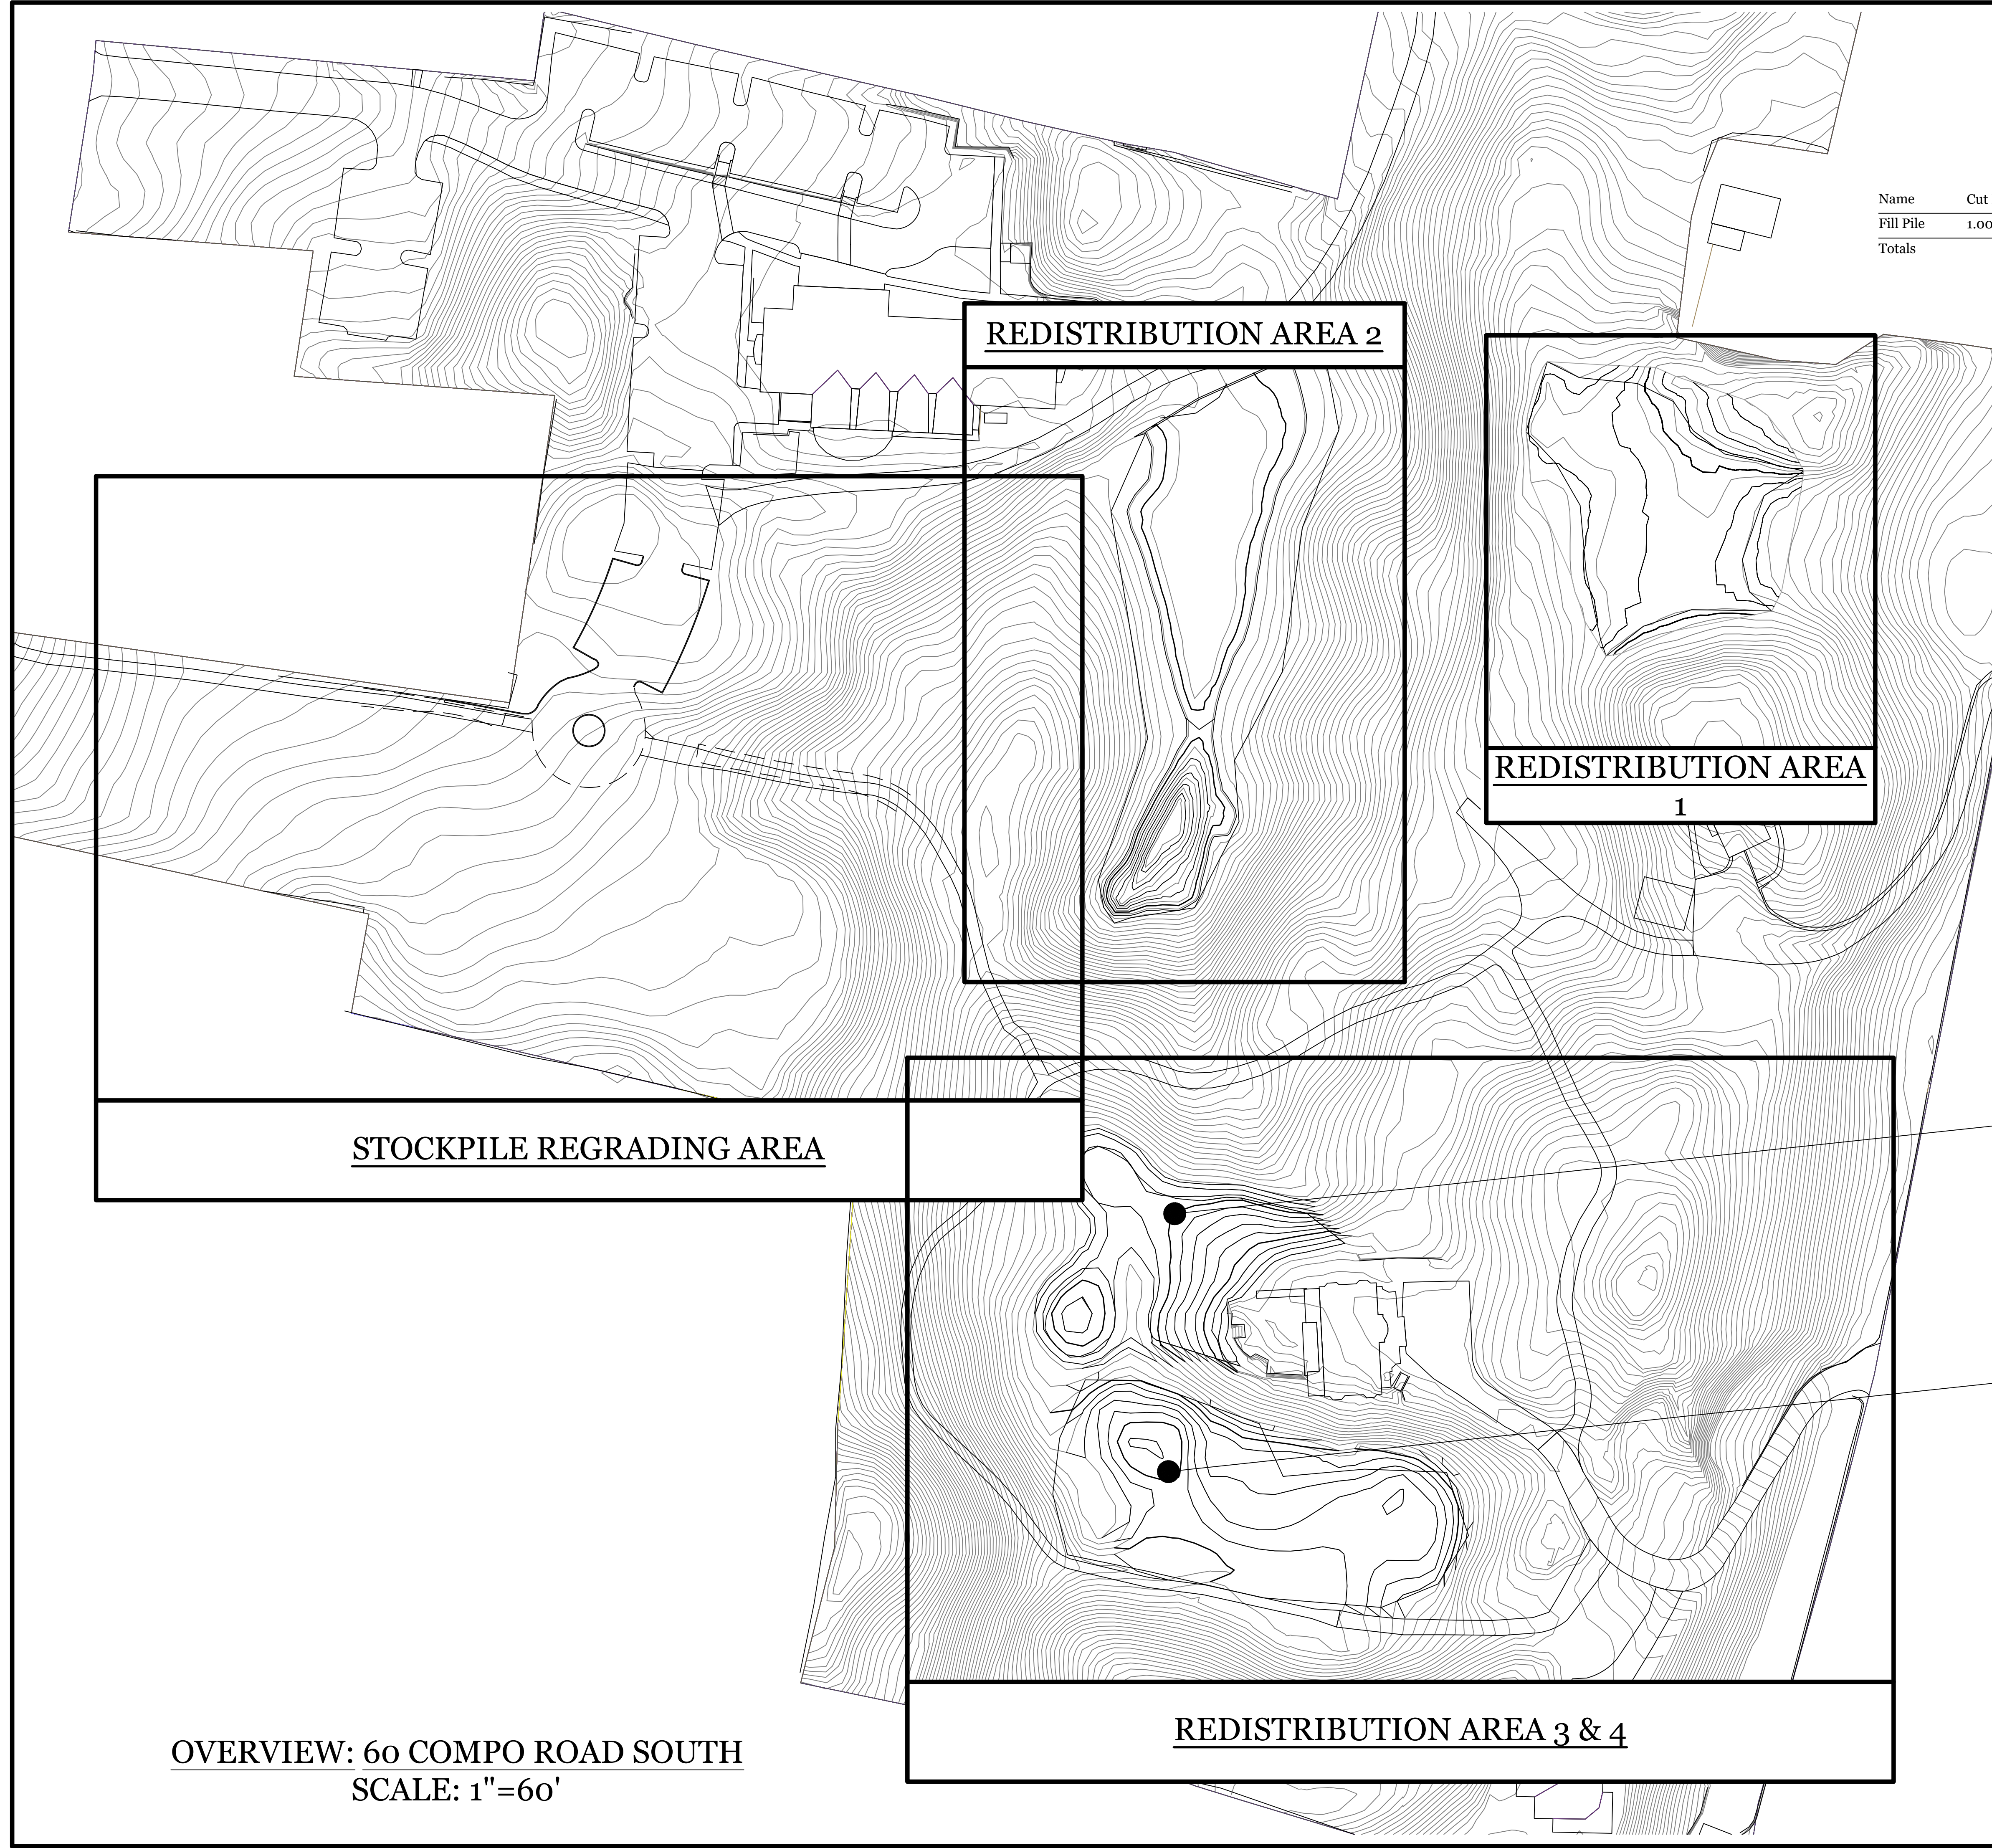

STOCKPILE REGRADING AREA

REDISTRIBUTION AREA 2


REDISTRIBUTION AREA
1

REDISTRIBUTION AREA 4

REDISTRIBUTION AREA 3


REDISTRIBUTION AREA 3 & 4

OVERVIEW: 60 COMPO ROAD SOUTH
SCALE: 1"=60'


Restoration and Redistribution Plan - Alternative 3 PREPARED FOR TOWN OF WESTPORT: SENIOR CENTER 21 Imperial Avenue WESTPORT, CONNECTICUT September 23, 2020	
 TOWN OF WESTPORT DEPARTMENT OF PUBLIC WORKS ENGINEERING DIVISION TOWN HALL, 110 MYRTLE AVENUE WESTPORT CONNECTICUT 06880 203.341.1120 (f) 203.454.5783 www.westportct.gov	PROJ. No.: 2019-24 DATE: 09/23/2020
	DRAWN BY: ASM REV:
	CHECKED BY: SHEET: 1 OF 6
	SCALE: AS NOTED
DRAWING NAME: SENIOR CENTER ALTERNATIVE 3.DWG	

APPROXIMATE RESTORATION AREA QUANTITY

Name	Cut Factor	Fill Factor	2d Area	Cut	Fill	Net
Fill Pile	1.000	1.000	26466.87 Sq. Ft.	0.00 Cu. Yd.	3141.89 Cu. Yd.	3141.89 Cu. Yd.<Fill>
Totals			26466.87 Sq. Ft.	0.00 Cu. Yd.	3141.89 Cu. Yd.	3141.89 Cu. Yd.<Fill>

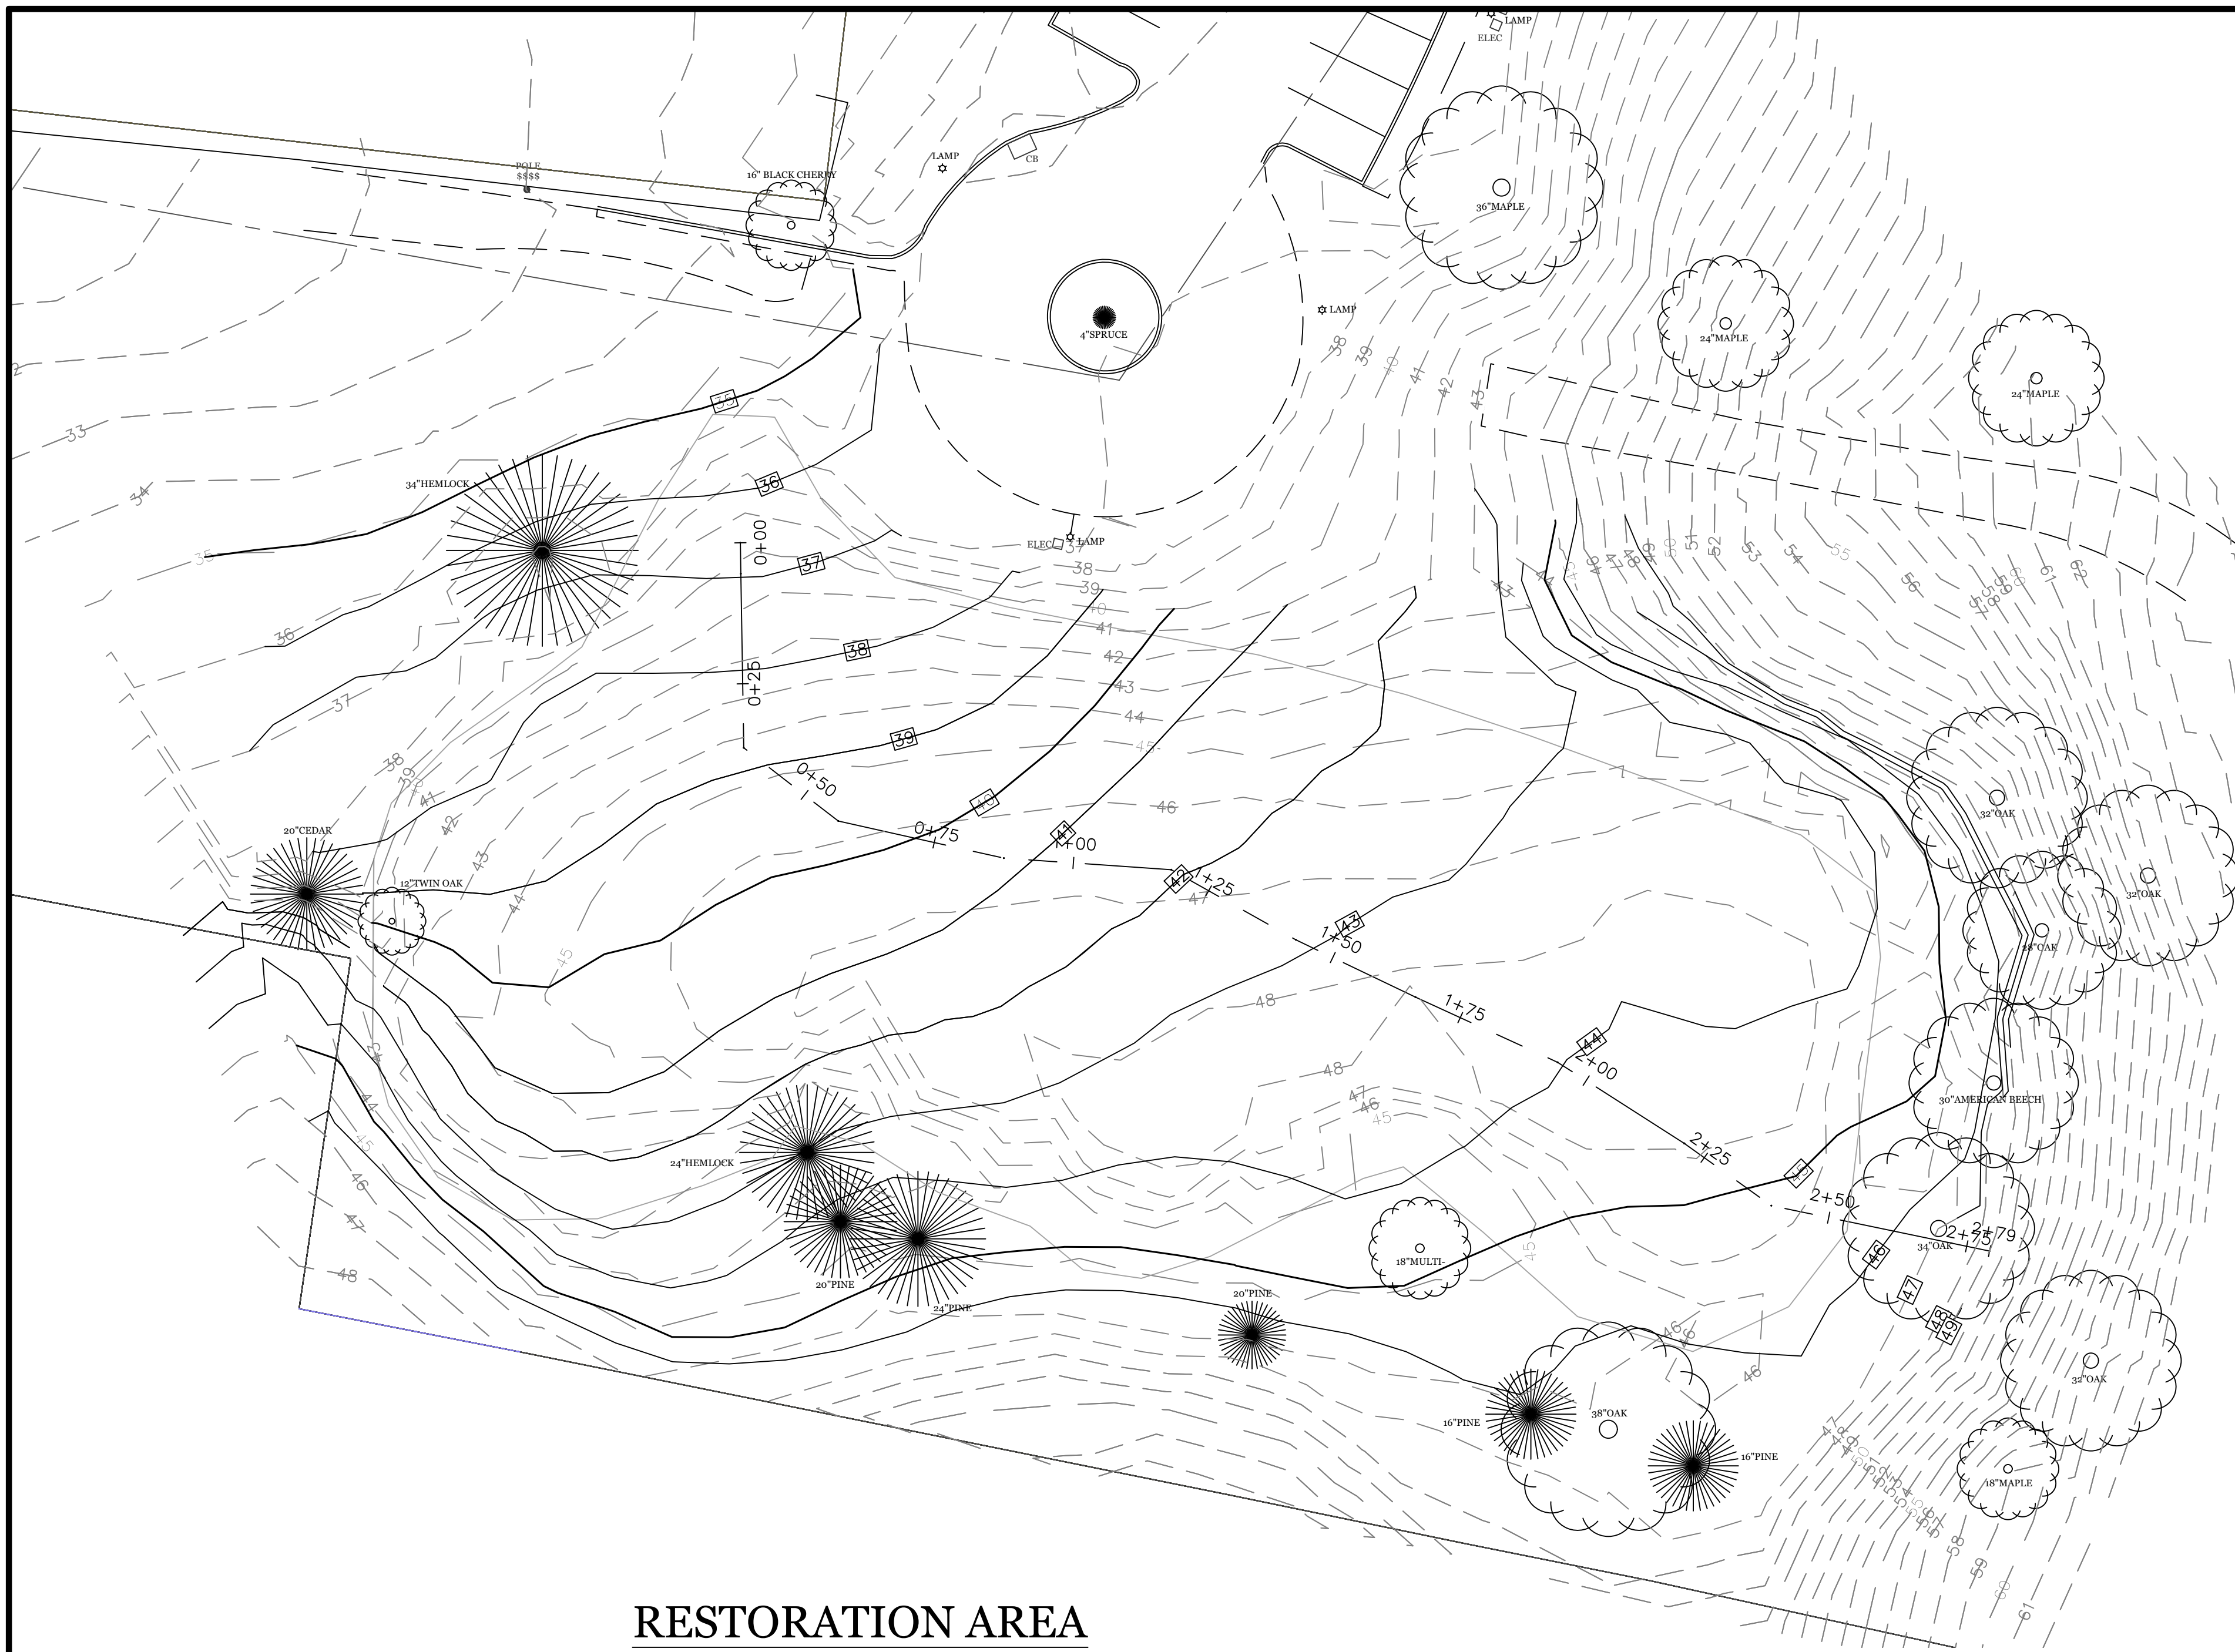

RESTORATION AREA
SCALE: 1"=20'

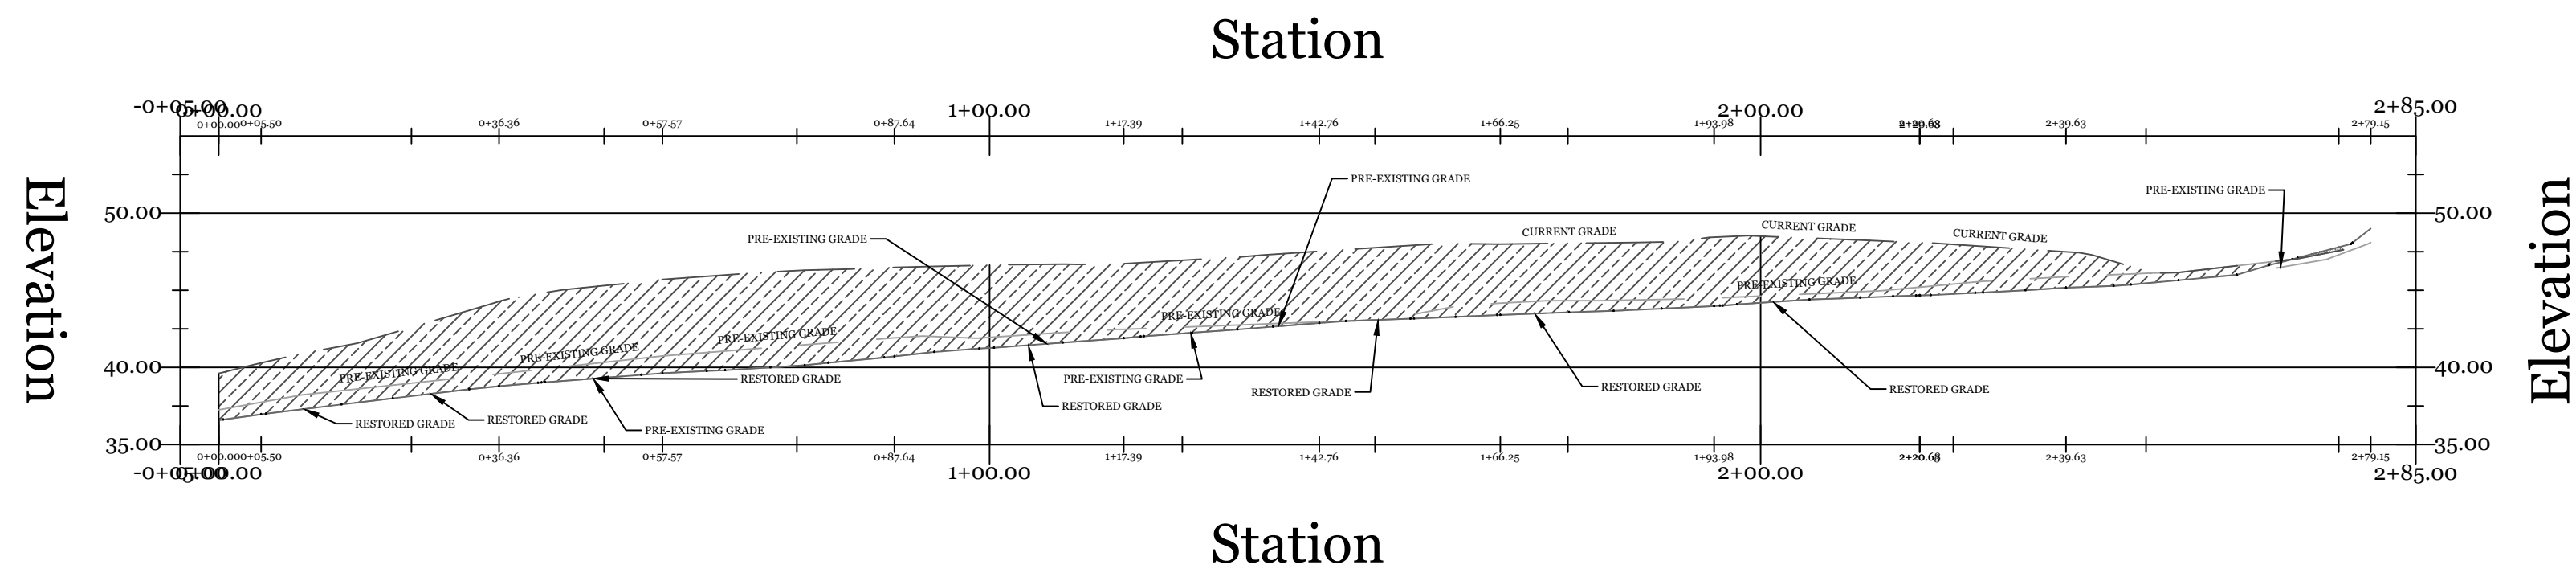

PROFILE OF RESTORATION AREA
VERT. SCALE: 1" = 10'
HORIZ. SCALE: 1" = 20'


Stockpile Restoration Plan - Alternative 3

PREPARED FOR

TOWN OF WESTPORT: SENIOR CENTER

21 Imperial Avenue
WESTPORT, CONNECTICUT
September 23, 2020

	TOWN OF WESTPORT		PROJ. No.: 2019-24	DATE: 09/23/2020
	DEPARTMENT OF PUBLIC WORKS ENGINEERING DIVISION		DRAWN BY: ASM	REV: <i>[Signature]</i>
	TOWN HALL, 110 MYRTLE AVENUE WESTPORT CONNECTICUT 06880 203.341.1120 (f) 203.454.5783 www.westportct.gov		CHECKED BY:	SHEET: 2 OF 6
	SCALE: AS NOTED		DRAWING NAME: SENIOR CENTER ALTERNATIVE 3.DWG	


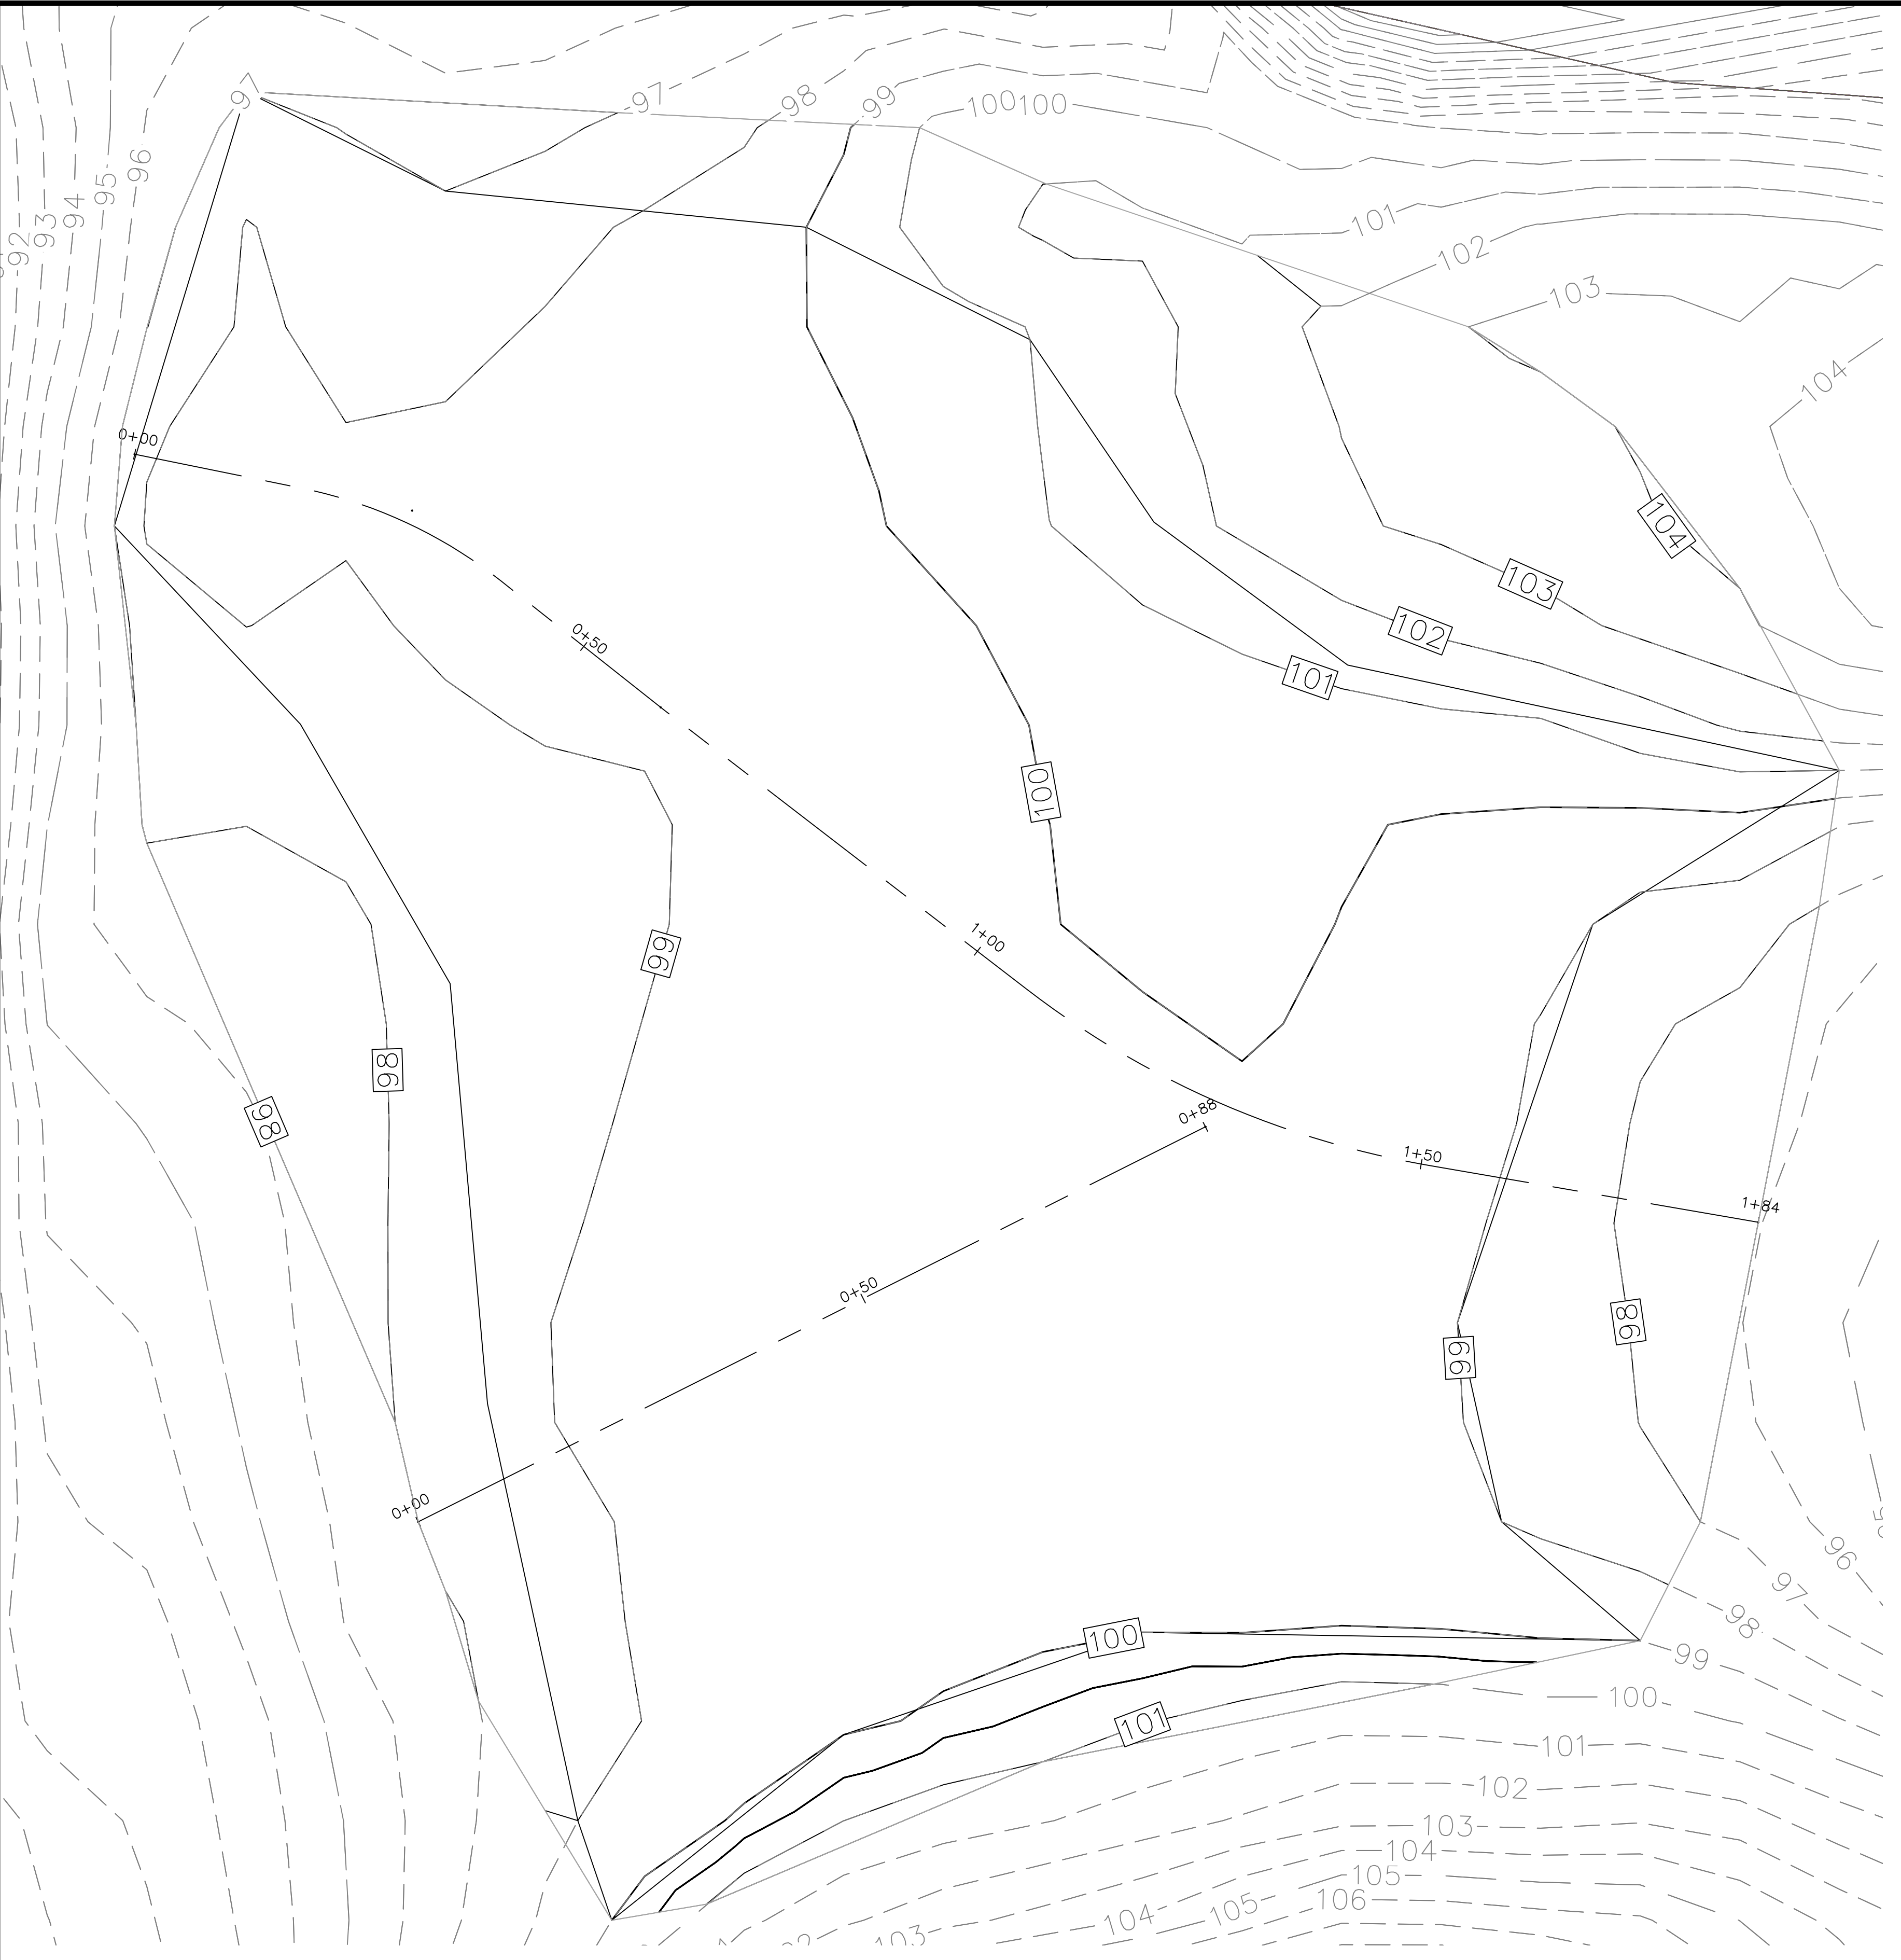


REDISTRIBUTION AREA 1
SCALE: 1"=10'


**APPROXIMATE REDISTRIBUTION
AREA 1 QUANTITY**

Cut/Fill Summary

Name	Cut Factor	Fill Factor	2d Area	Cut	Fill	Net
Regraded Area 1 Quantities	1.000	1.000	23468.78 Sq. Ft.	0.00 Cu. Yd.	891.71 Cu. Yd.	891.71 Cu. Yd.<Fill>
Totals			23468.78 Sq. Ft.	0.00 Cu. Yd.	891.71 Cu. Yd.	891.71 Cu. Yd.<Fill>

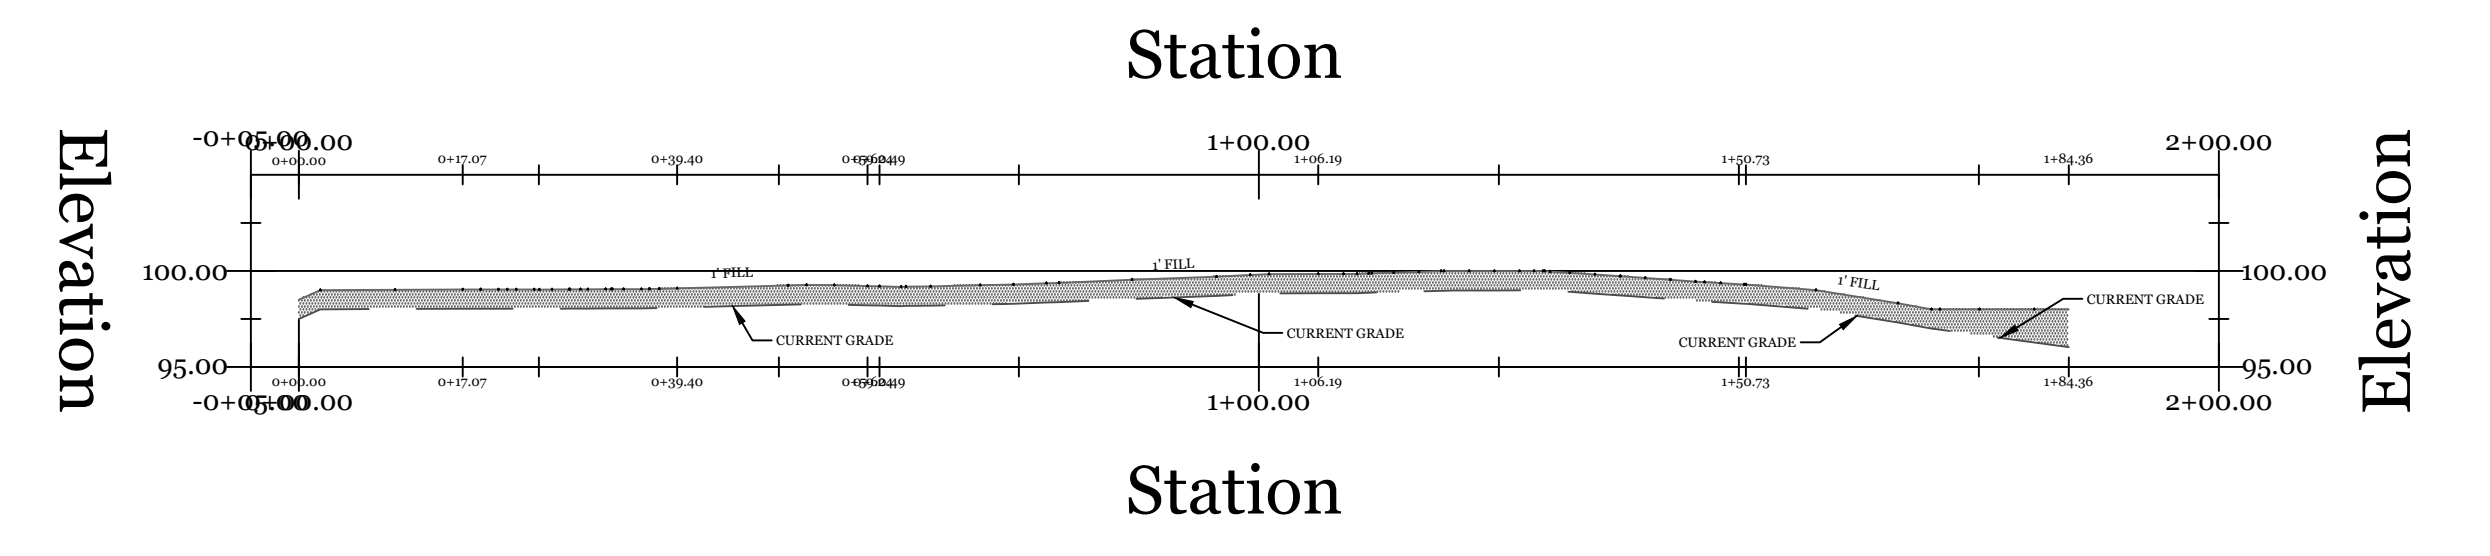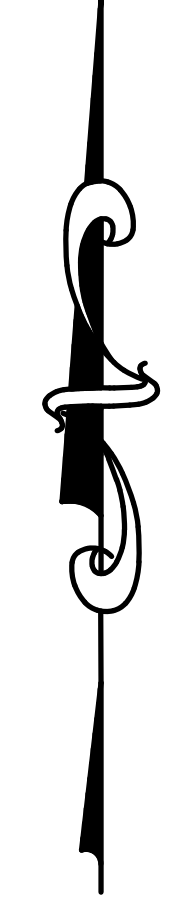


**PROFILE OF REDISTRIBUTION AREA 1
ALIGNMENT 1**
VERT. SCALE: 1" = 10'
HORIZ. SCALE: 1" = 20'

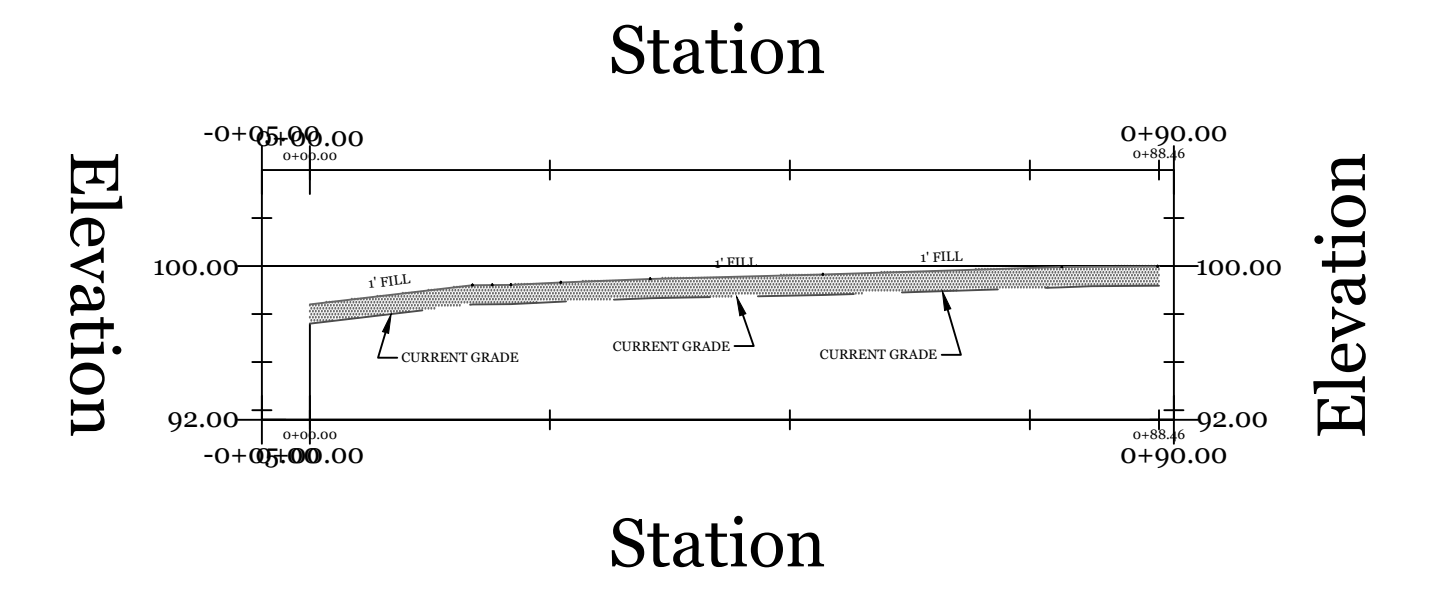

**PROFILE OF REDISTRIBUTION AREA 1
ALIGNMENT 2**
VERT. SCALE: 1" = 10'
HORIZ. SCALE: 1" = 20'

Redistribution Area 1 - Alternative 3 PREPARED FOR TOWN OF WESTPORT: SENIOR CENTER 21 Imperial Avenue WESTPORT, CONNECTICUT September 23, 2020			
	TOWN OF WESTPORT DEPARTMENT OF PUBLIC WORKS ENGINEERING DIVISION		PROJ. No.: 2019-24 DATE: 09/23/2020 DRAWN BY: ASM REV: CHECKED BY: SHEET: 3 OF 6 SCALE: AS NOTED
	TOWN HALL, 110 MYRTLE AVENUE WESTPORT CONNECTICUT 06880 203.341.1120 (f) 203.454.5783 www.westportct.gov		DRAWING NAME:

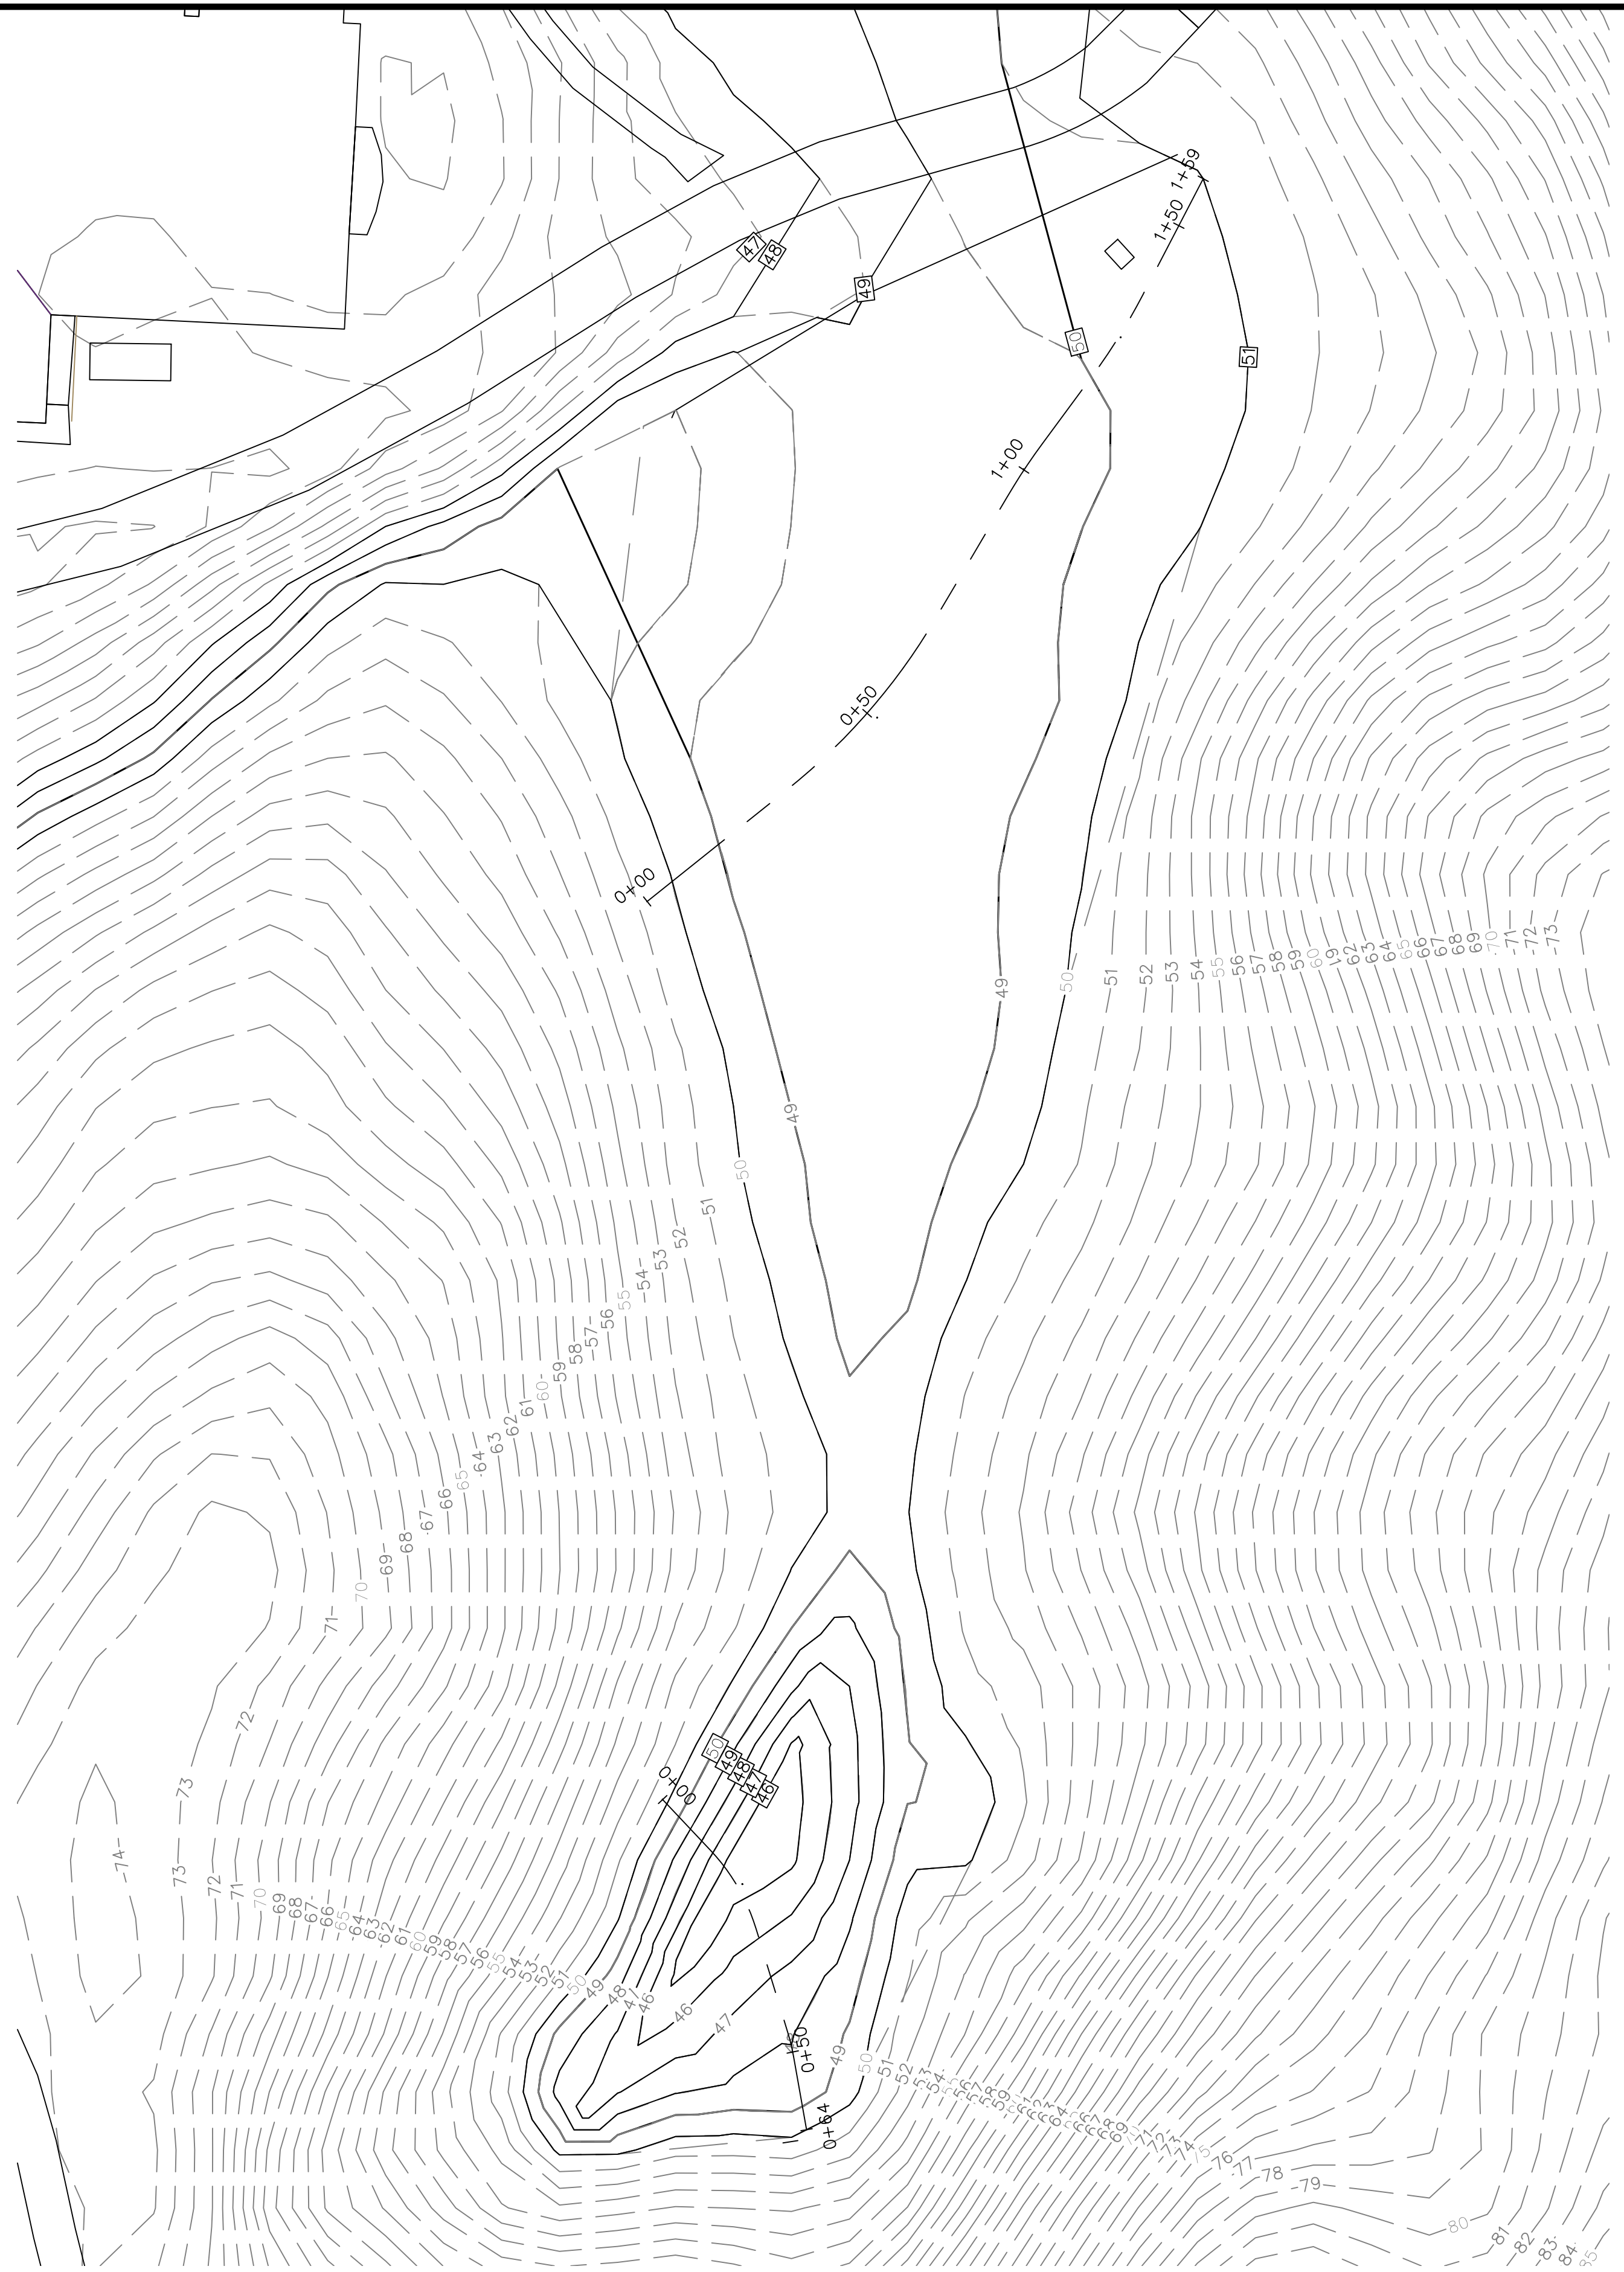


REDISTRIBUTION AREA 2
SCALE: 1"=20'


**APPROXIMATE REDISTRIBUTION
AREA 2 QUANTITY**

Cut/Fill Summary


Name	Cut Factor	Fill Factor	2d Area	Cut	Fill	Net
Regraded Area 2 Quantities	1.000	1.000	108104.07 Sq. Ft.	19.09 Cu. Yd.	849.73 Cu. Yd.	830.64 Cu. Yd.<Fill>
Totals			108104.07 Sq. Ft.	19.09 Cu. Yd.	849.73 Cu. Yd.	830.64 Cu. Yd.<Fill>

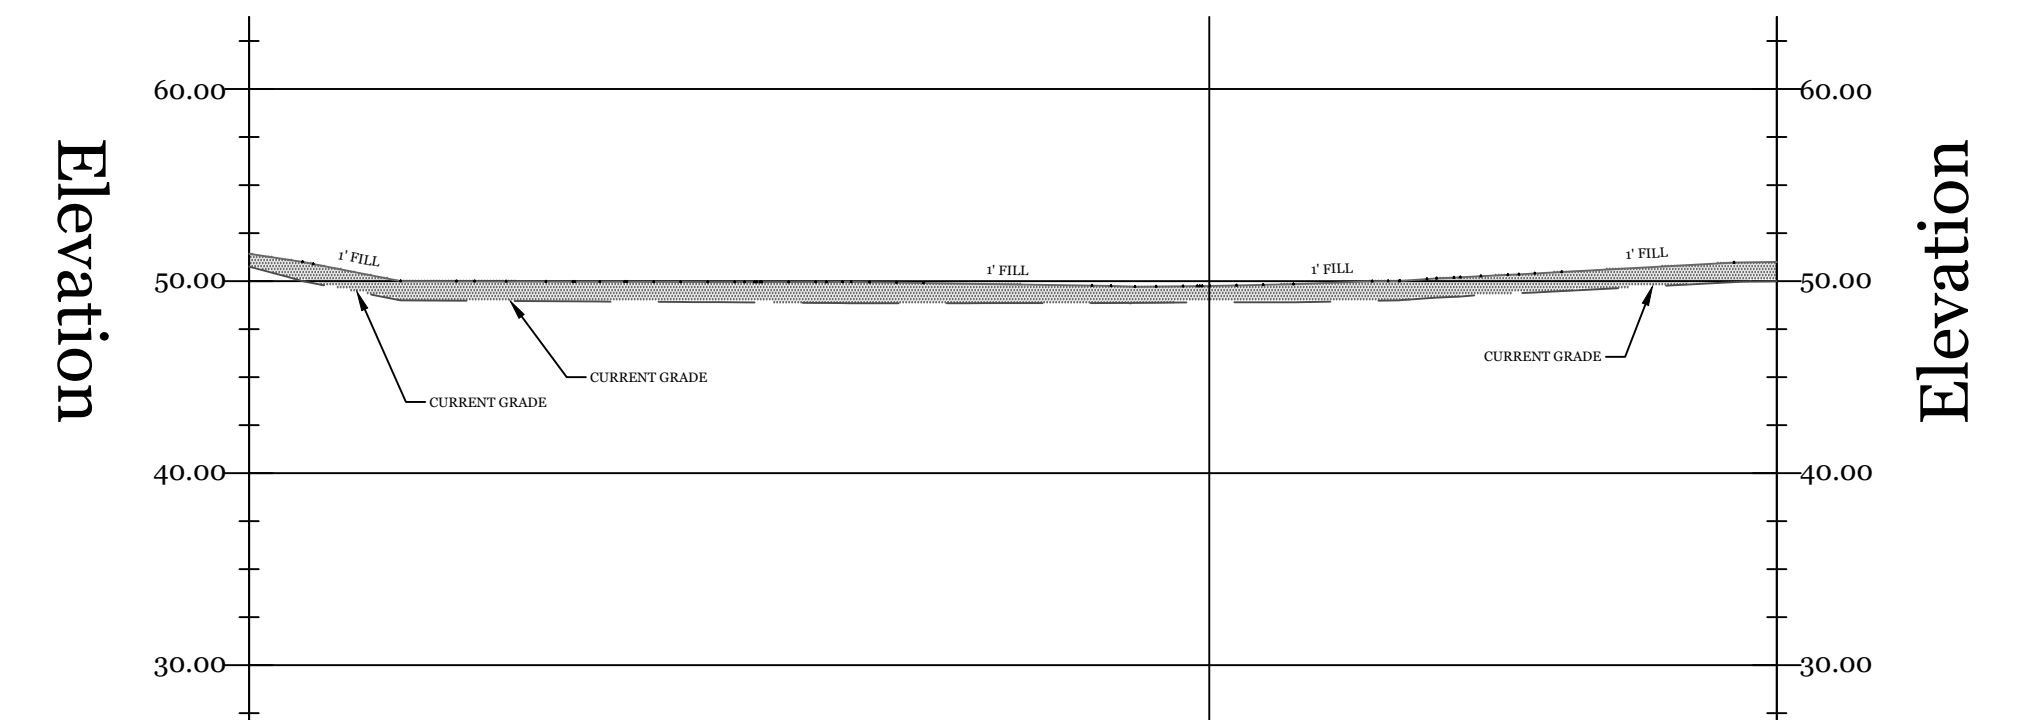


**PROFILE OF REDISTRIBUTION AREA 2
ALIGNMENT 1**
VERT. SCALE: 1" = 10'
HORIZ. SCALE: 1" = 20'

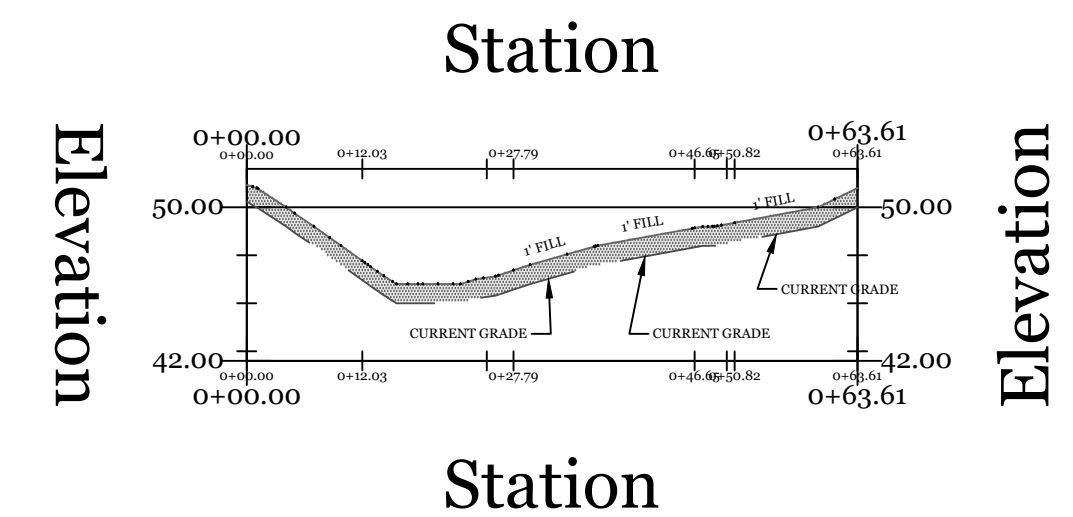

**PROFILE OF REDISTRIBUTION AREA 2
ALIGNMENT 2**
VERT. SCALE: 1" = 10'
HORIZ. SCALE: 1" = 20'

Redistribution Area 2 - Alternative 3 PREPARED FOR TOWN OF WESTPORT: SENIOR CENTER 21 Imperial Avenue WESTPORT, CONNECTICUT September 23, 2020			
	TOWN OF WESTPORT DEPARTMENT OF PUBLIC WORKS ENGINEERING DIVISION		PROJ. No.: 2019-24 DATE: 09/23/2020 DRAWN BY: ASM REV: CHECKED BY: SHEET: 4 OF 6 SCALE: AS NOTED
	TOWN HALL, 110 MYRTLE AVENUE WESTPORT CONNECTICUT 06880 203.341.1120 (f) 203.454.5783 www.westportct.gov		DRAWING NAME: SENIOR CENTER ALTERNATIVE 3.DWG

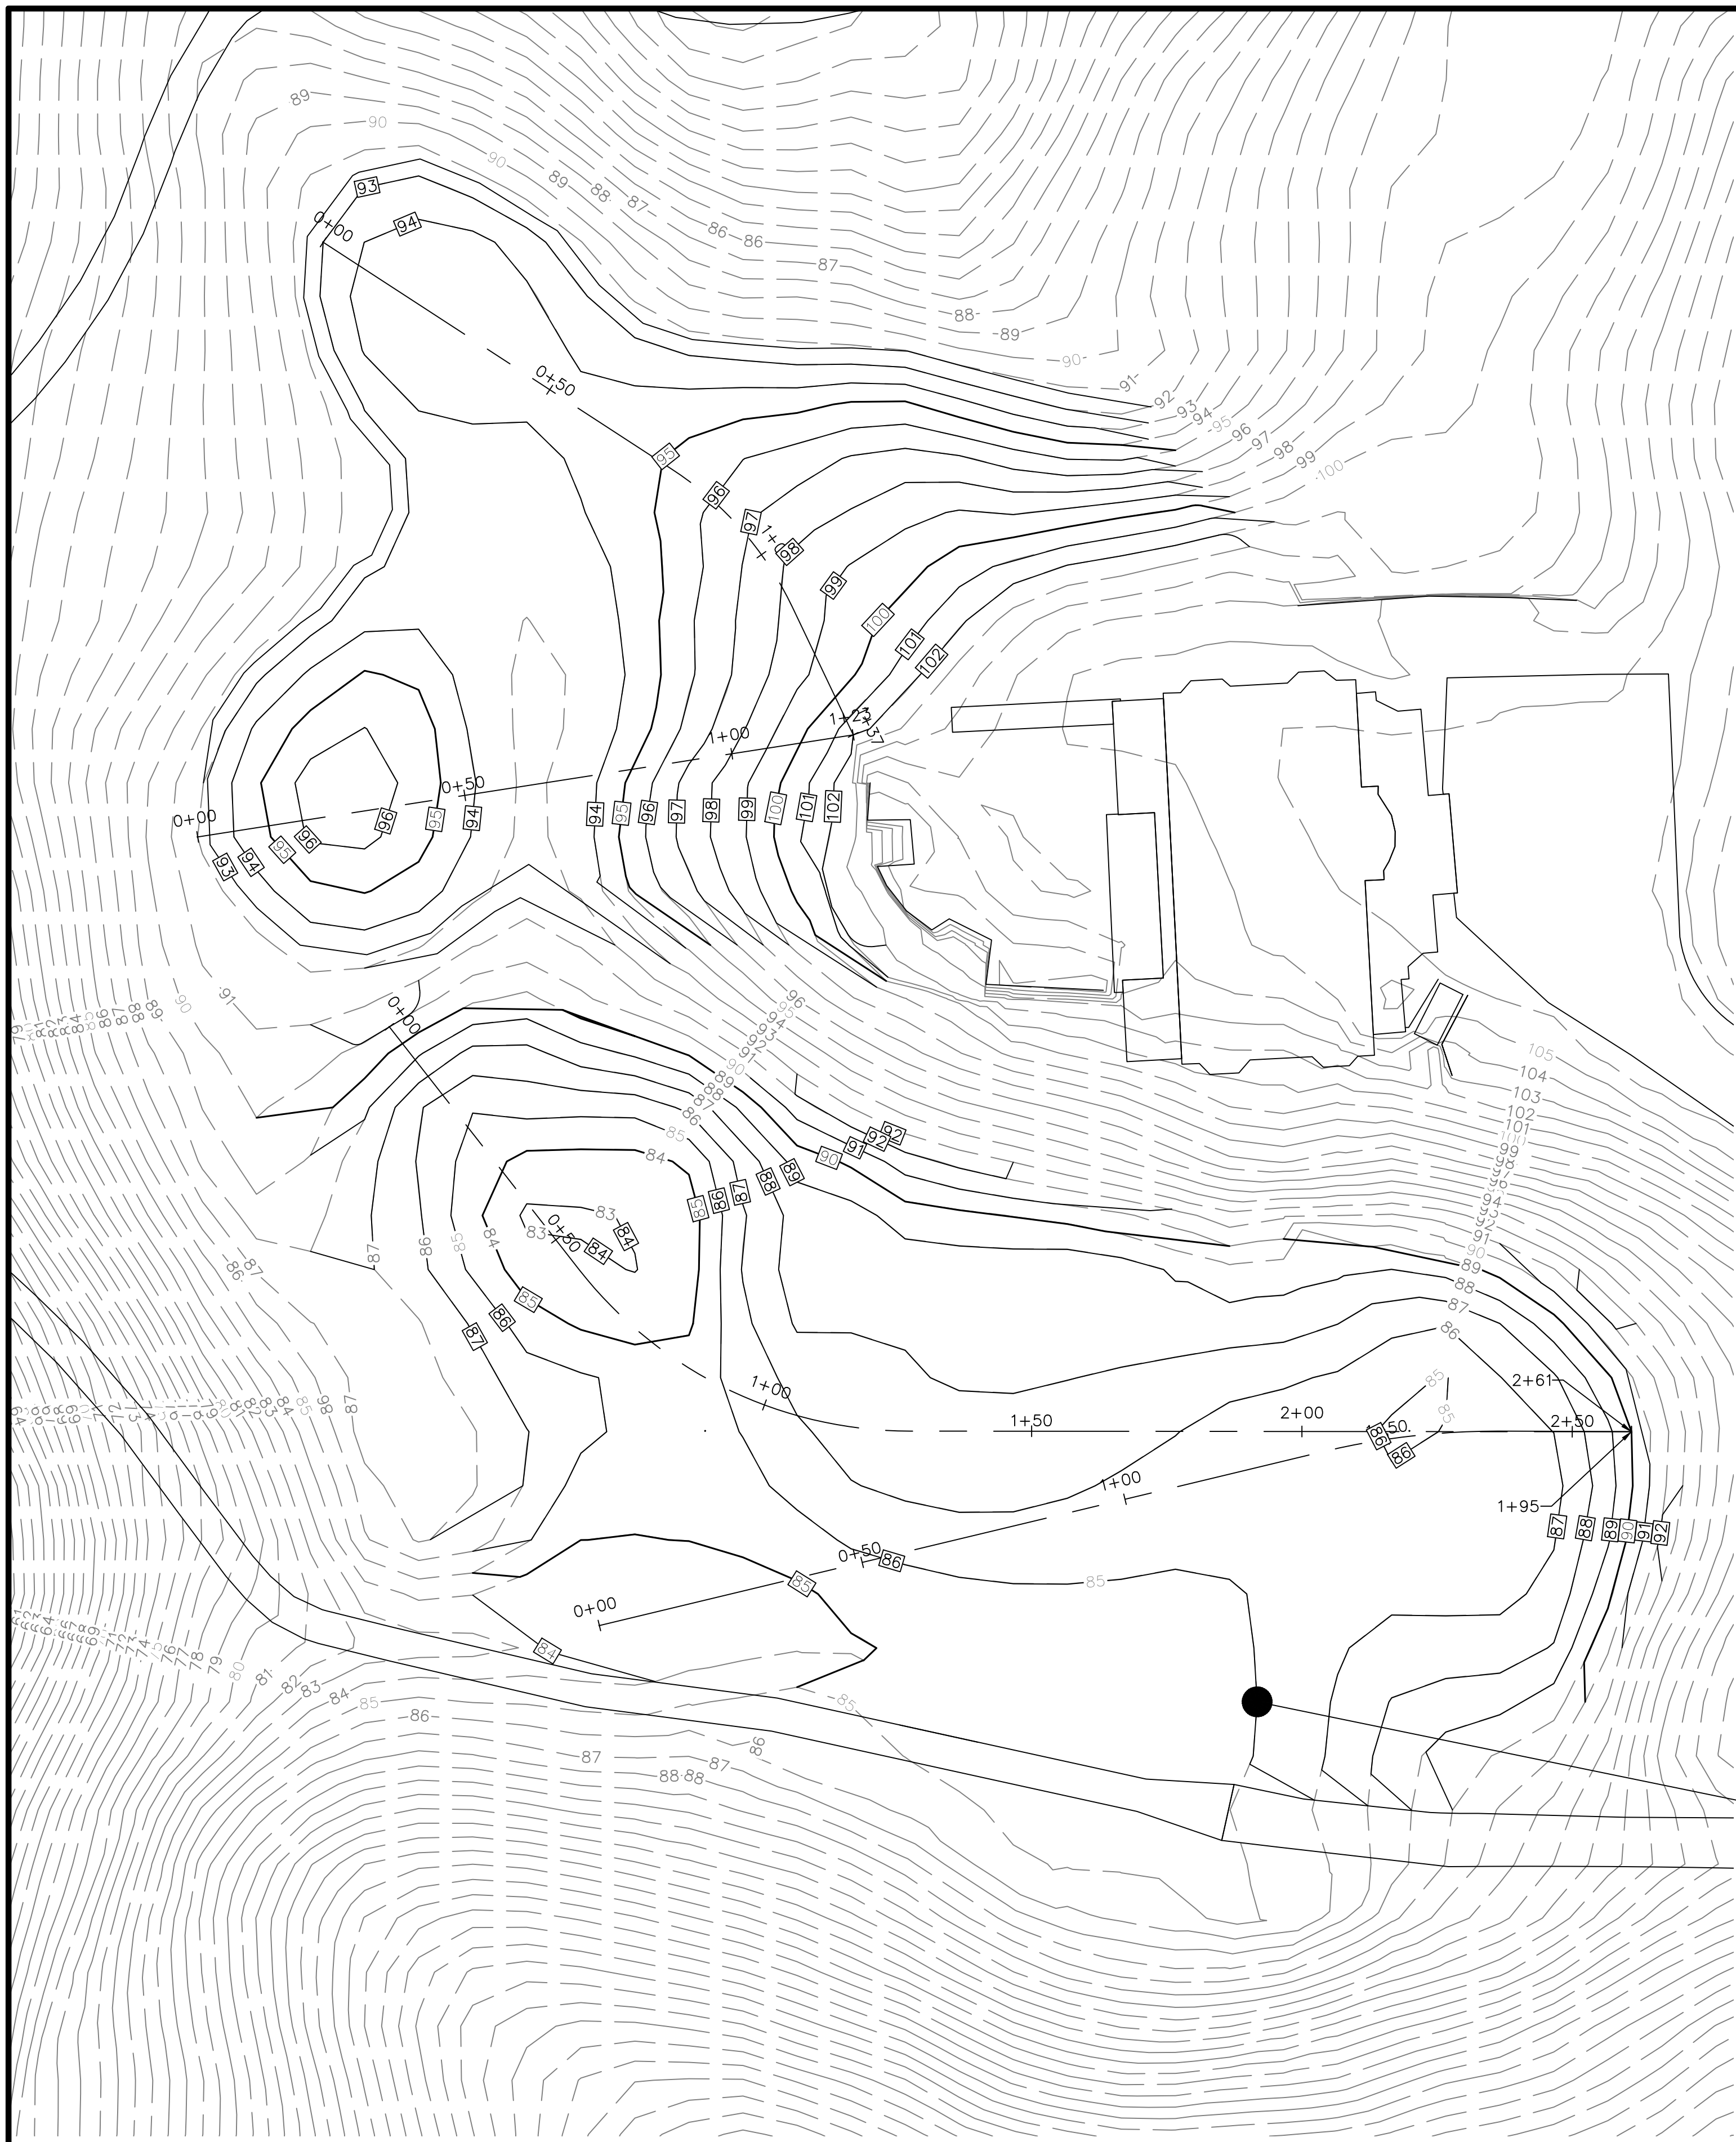


REDISTRIBUTION AREA 3
SCALE: 1"=20'

**APPROXIMATE REDISTRIBUTION
AREA 3 QUANTITY**


Cut/Fill Summary

Name	Cut Factor	Fill Factor	2d Area	Cut	Fill	Net
Regraded Area 3 Quantity	1.000	1.000	18543.24 Sq. Ft.	106.51 Cu. Yd.	736.54 Cu. Yd.	630.02 Cu. Yd.<Fill>
Totals			18543.24 Sq. Ft.	106.51 Cu. Yd.	736.54 Cu. Yd.	630.02 Cu. Yd.<Fill>

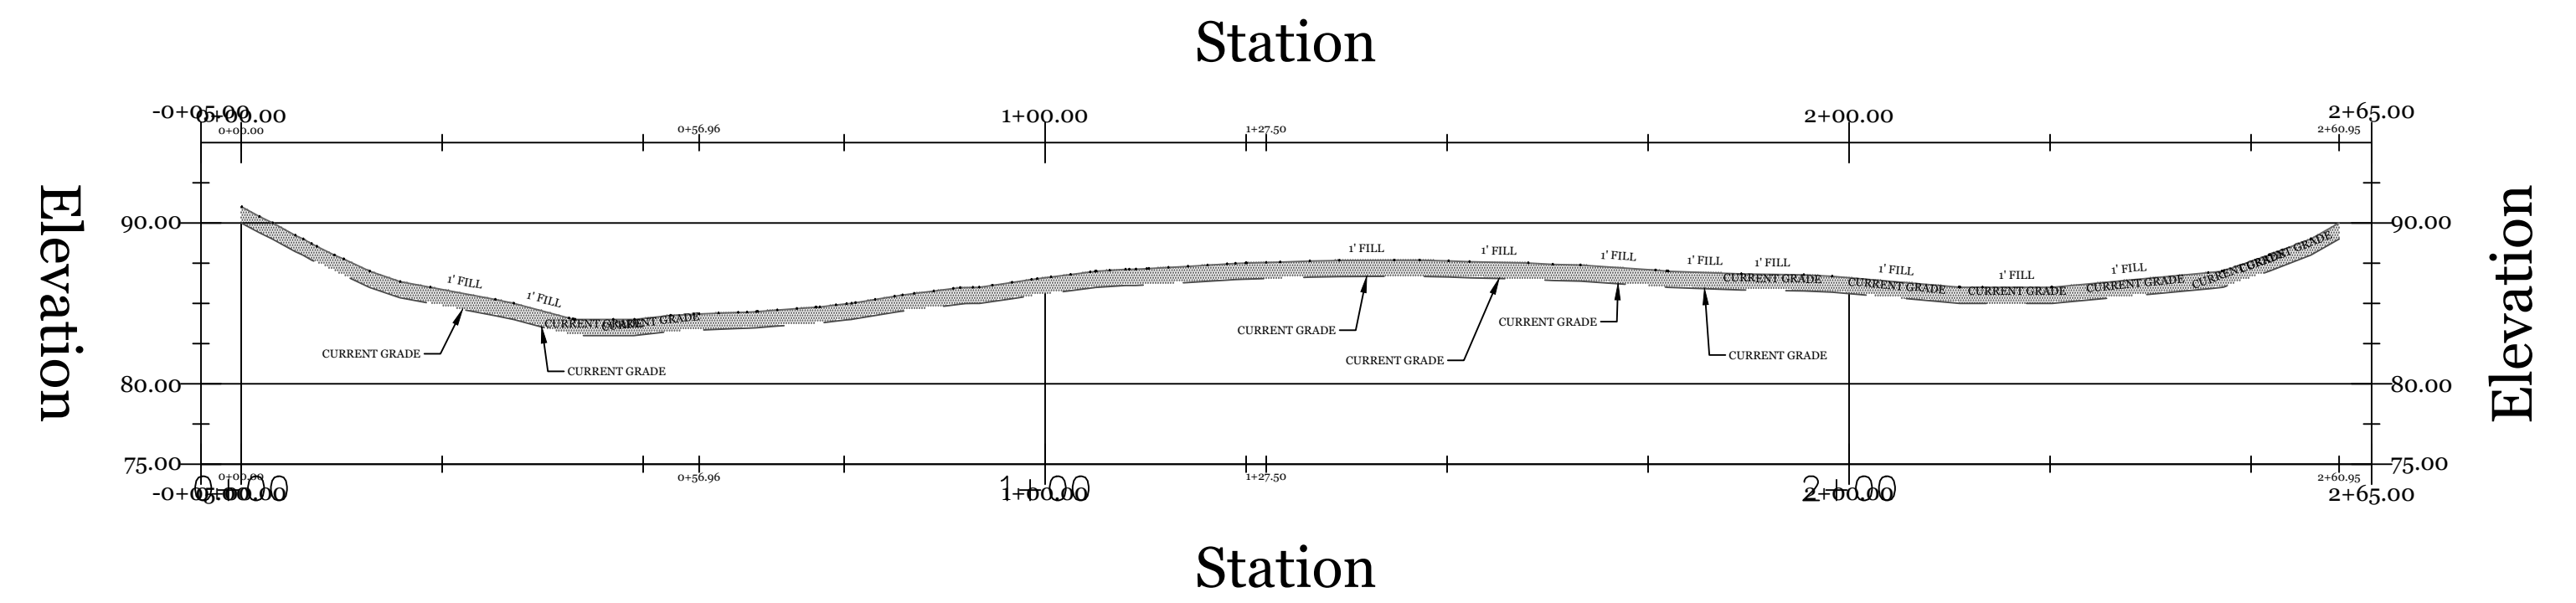

**PROFILE OF REDISTRIBUTION AREA 3
ALIGNMENT 1**

VERT. SCALE: 1" = 10'
HORIZ. SCALE: 1" = 20'

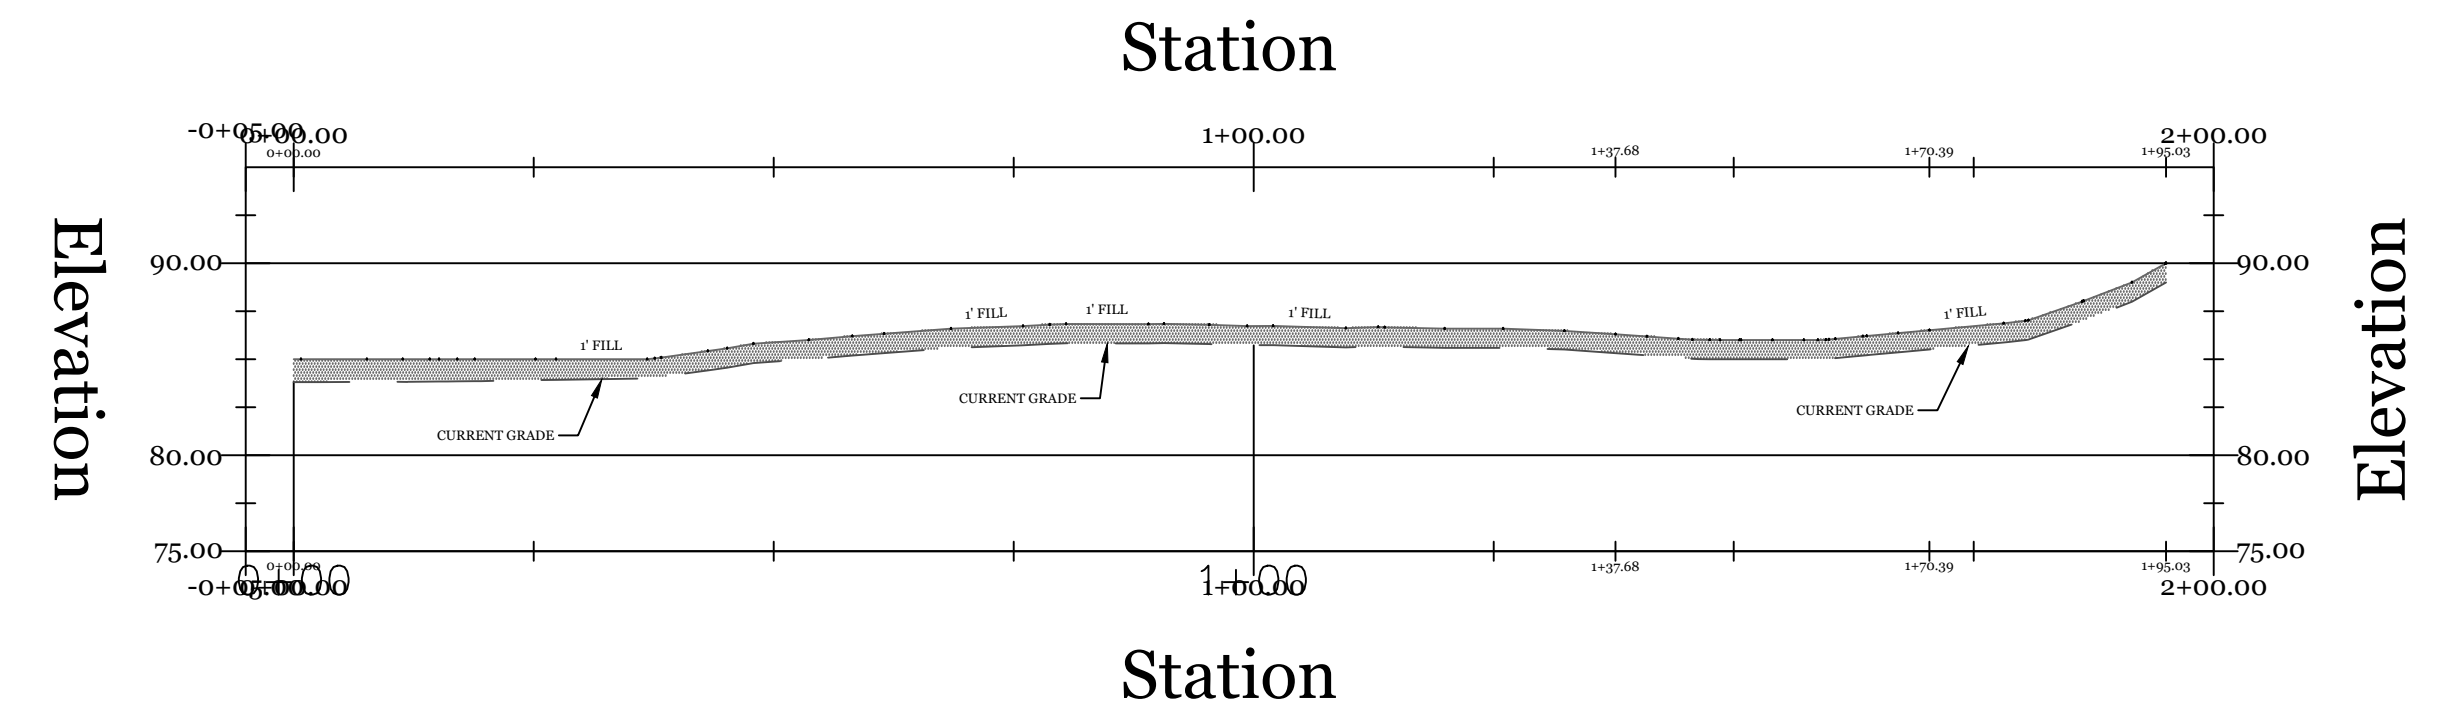


**PROFILE OF REDISTRIBUTION AREA 3
ALIGNMENT 2**

VERT. SCALE: 1" = 10'
HORIZ. SCALE: 1" = 20'

REDISTRIBUTION AREA 3

Redistribution Area 3 - Alternative 3 PREPARED FOR TOWN OF WESTPORT: SENIOR CENTER 21 Imperial Avenue WESTPORT, CONNECTICUT September 23, 2020			
	TOWN OF WESTPORT DEPARTMENT OF PUBLIC WORKS ENGINEERING DIVISION		PROJ. No.: 2019-24 DATE: 09/23/2020 DRAWN BY: ASM REV: CHECKED BY: SHEET: 5 OF 6 SCALE: AS NOTED
	TOWN HALL, 110 MYRTLE AVENUE WESTPORT CONNECTICUT 06880 203.341.1120 (f) 203.454.5783 www.westportct.gov		DRAWING NAME: SENIOR CENTER ALTERNATIVE 3.DWG

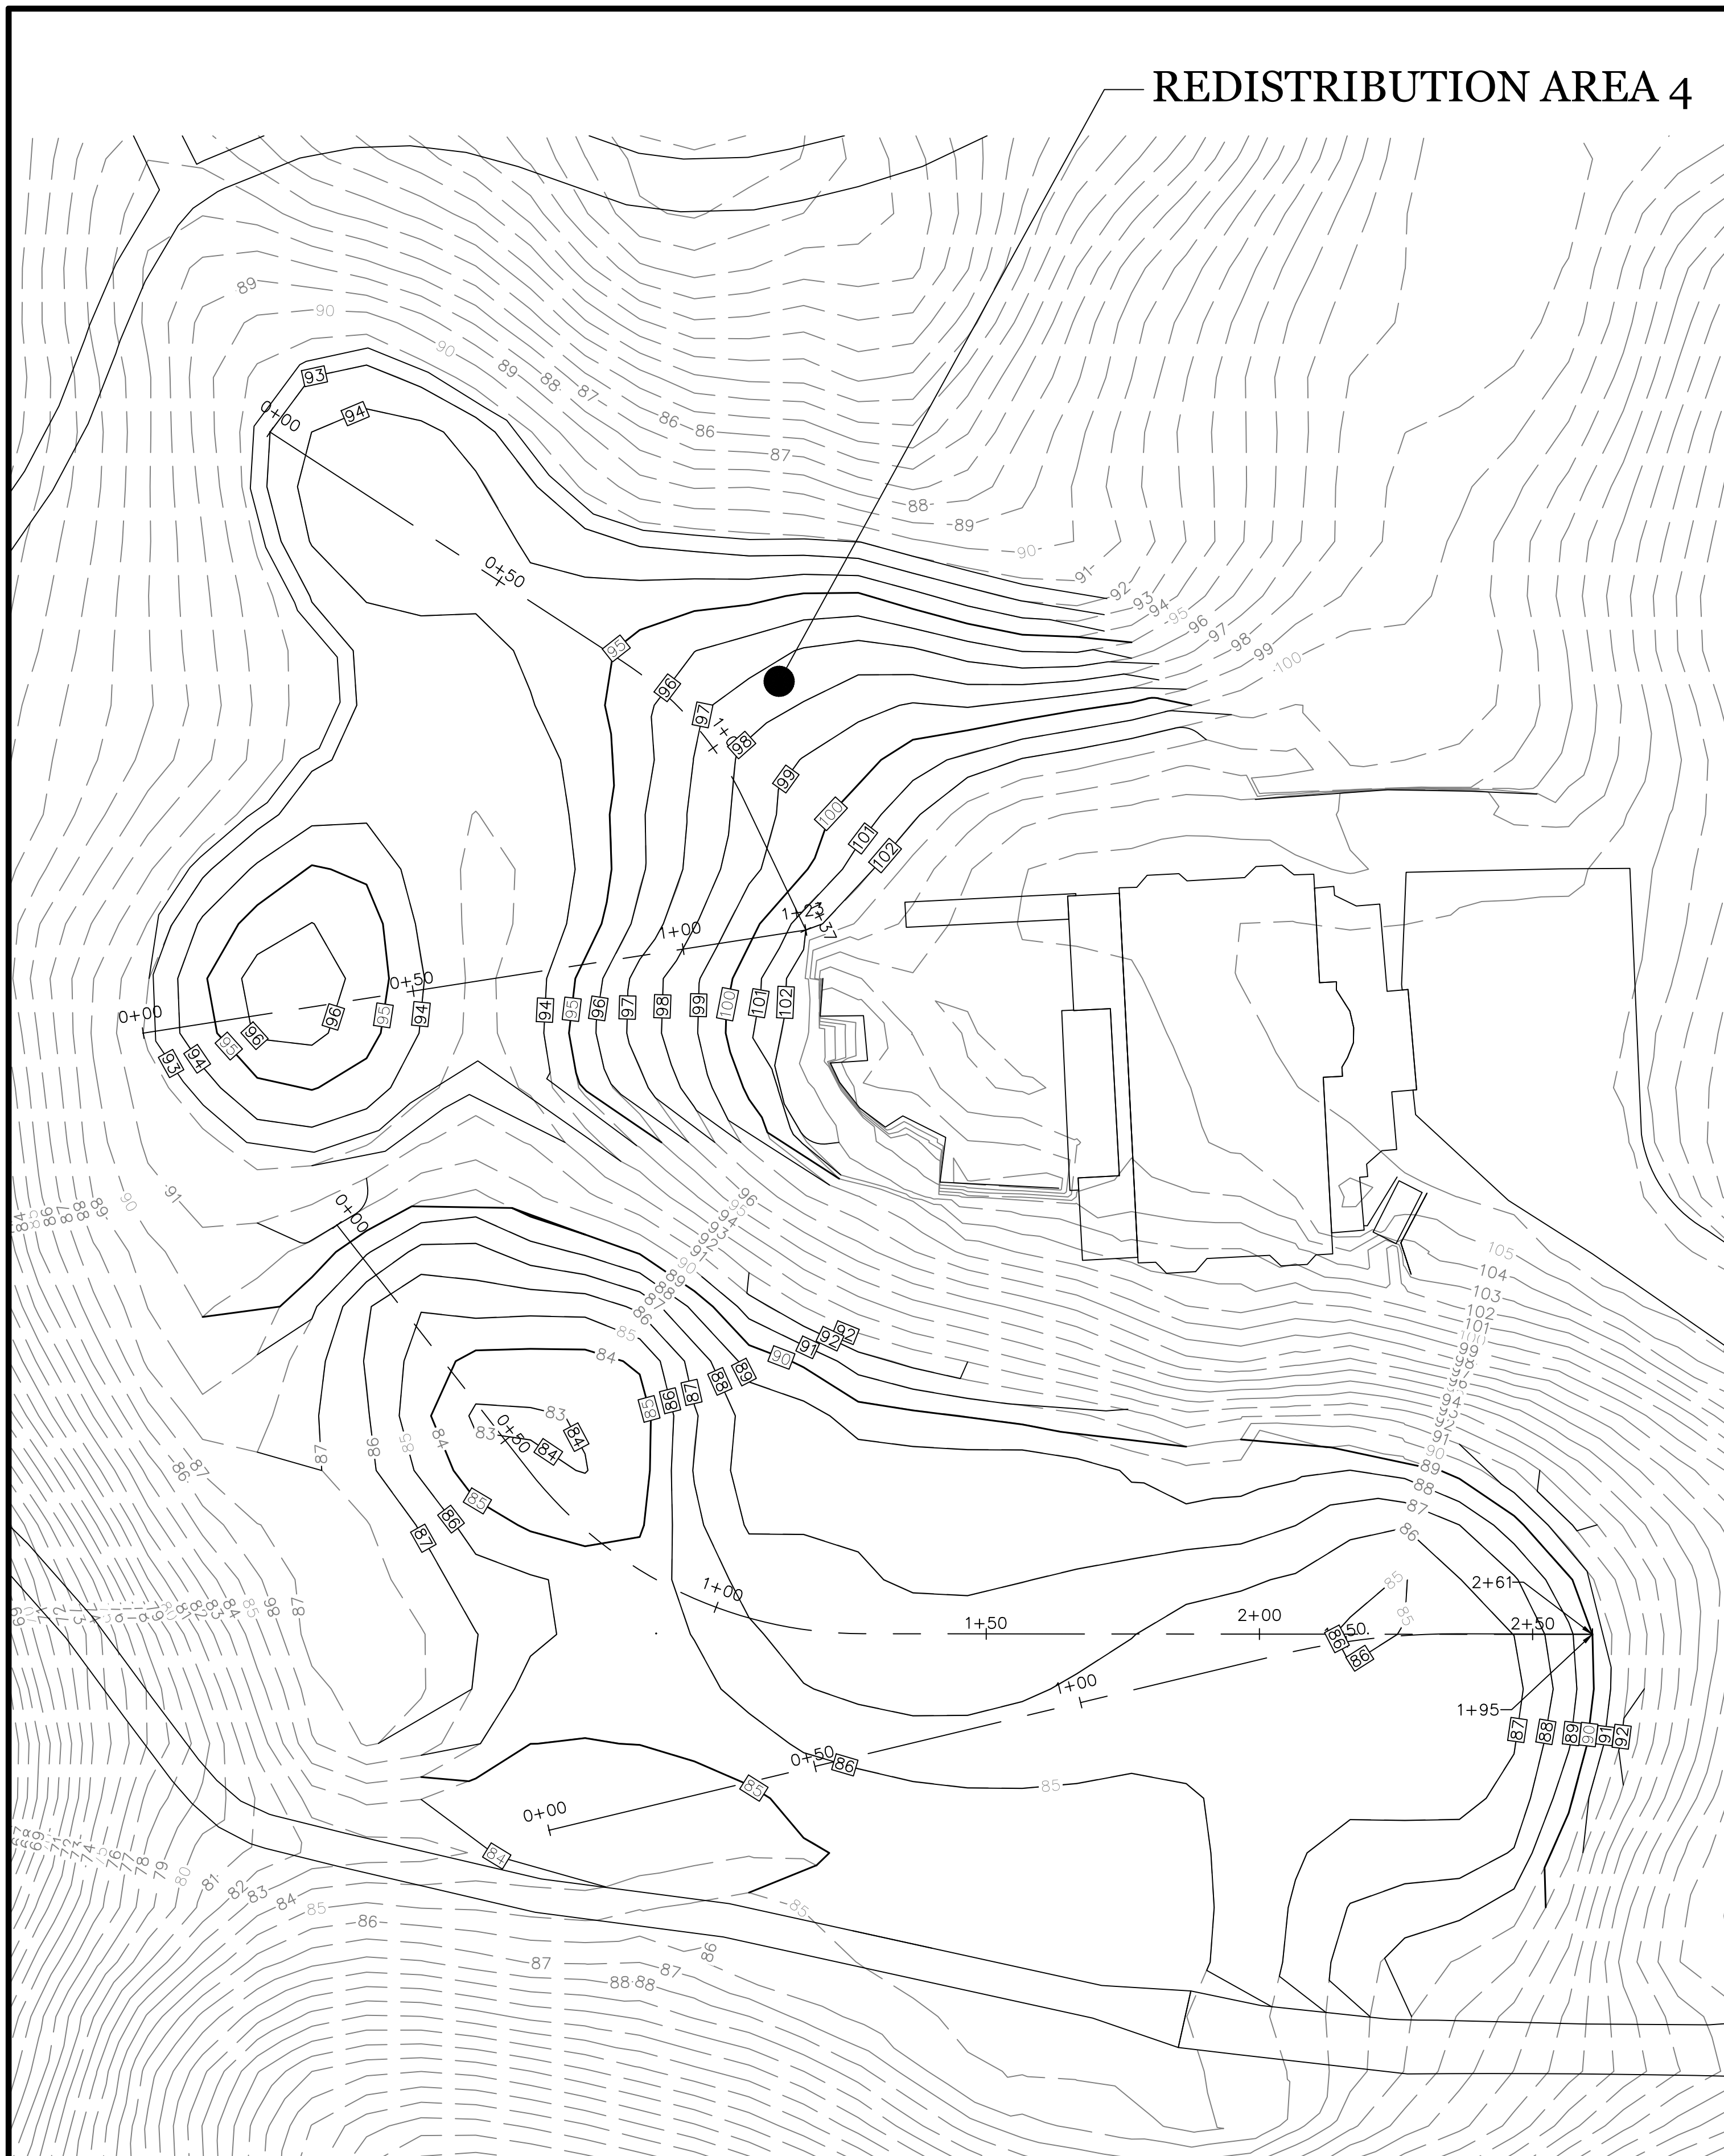


REDISTRIBUTION AREA 4
SCALE: 1"=20'

REDISTRIBUTION AREA 4


**APPROXIMATE REDISTRIBUTION
AREA 4 QUANTITY**

Cut/Fill Summary

Name	Cut Factor	Fill Factor	2d Area	Cut	Fill	Net
Regraded Area 4 Quantity	1.000	1.000	23333.25 Sq. Ft.	0.54 Cu. Yd.	869.21 Cu. Yd.	868.67 Cu. Yd.<Fill>
Totals			23333.25 Sq. Ft.	0.54 Cu. Yd.	869.21 Cu. Yd.	868.67 Cu. Yd.<Fill>

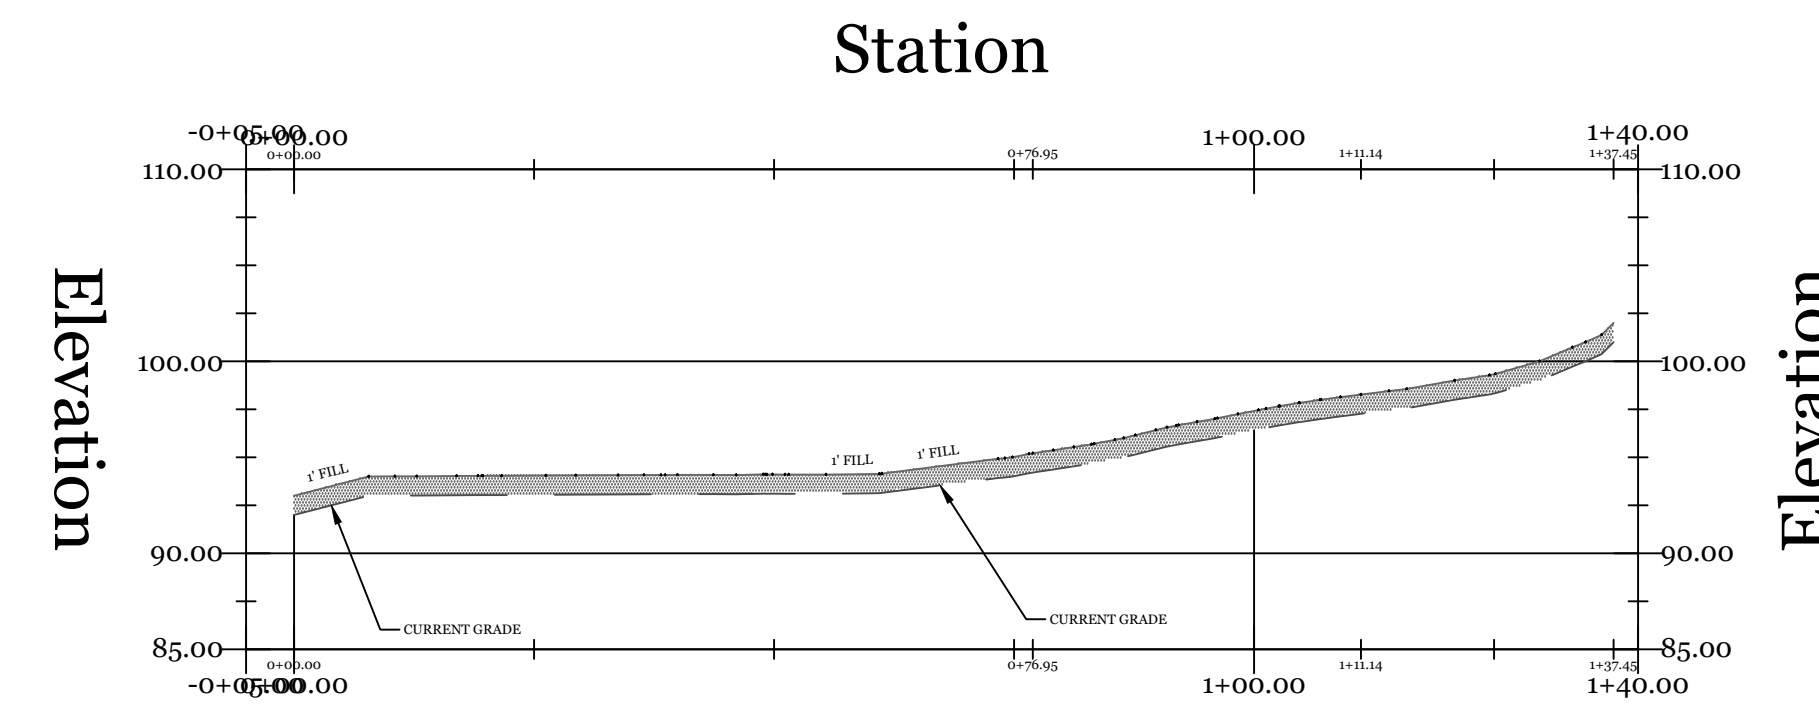


**PROFILE OF REDISTRIBUTION AREA 4
ALIGNMENT 1**
VERT. SCALE: 1" = 10'
HORIZ. SCALE: 1" = 20'

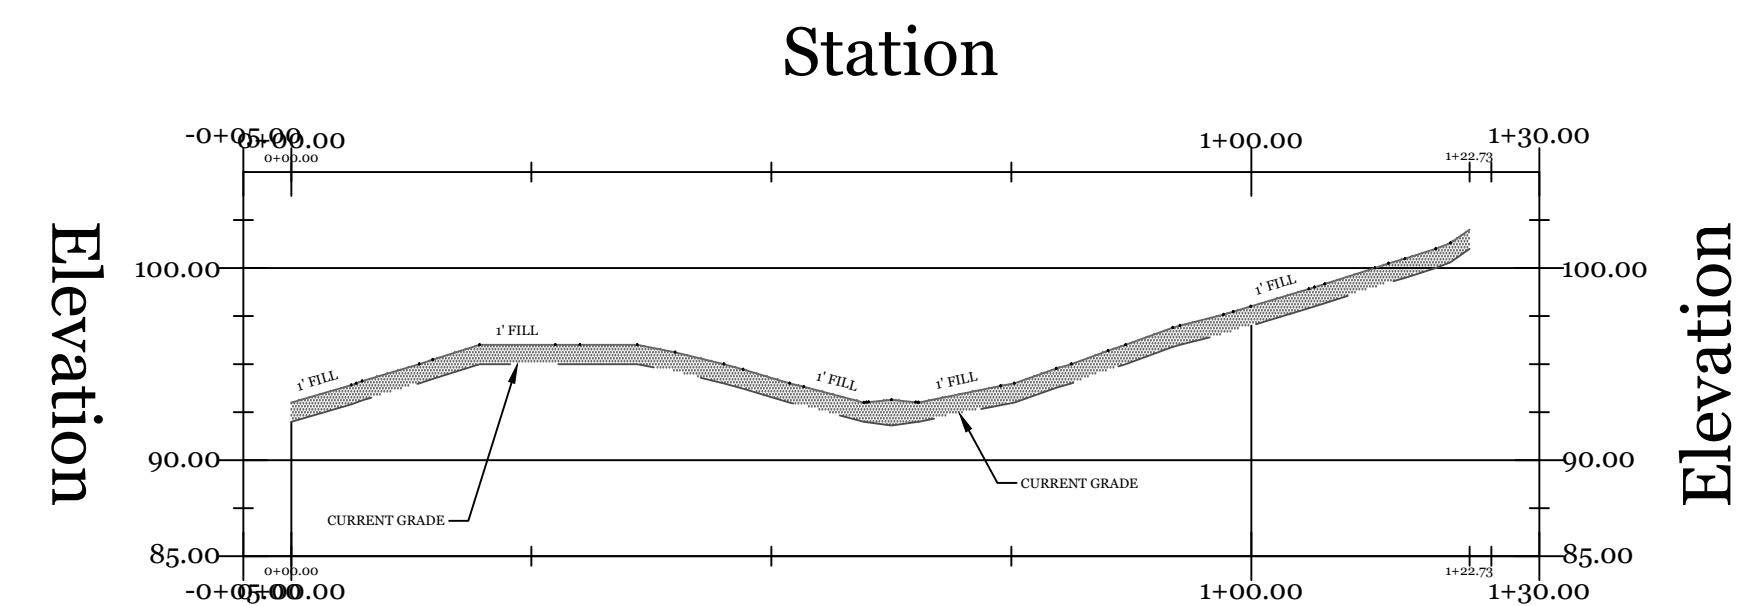

**PROFILE OF REDISTRIBUTION AREA 4
ALIGNMENT 2**
VERT. SCALE: 1" = 10'
HORIZ. SCALE: 1" = 20'

Redistribution Area 4 - Alternative 3
PREPARED FOR
TOWN OF WESTPORT: SENIOR CENTER
21 Imperial Avenue
WESTPORT, CONNECTICUT
September 23, 2020

	TOWN OF WESTPORT		PROJ. No.: 2019-24	DATE: 09/23/2020
	DEPARTMENT OF PUBLIC WORKS		DRAWN BY: ASM	REV: <i>asm</i>
	ENGINEERING DIVISION		CHECKED BY:	SHEET: 6 OF 6
	SCALE: AS NOTED			

TOWN HALL, 110 MYRTLE AVENUE
WESTPORT CONNECTICUT 06880
203.341.1120
(f) 203.454.5783
www.westportct.gov

DRAWING NAME: SENIOR CENTER ALTERNATIVE 3.DWG