

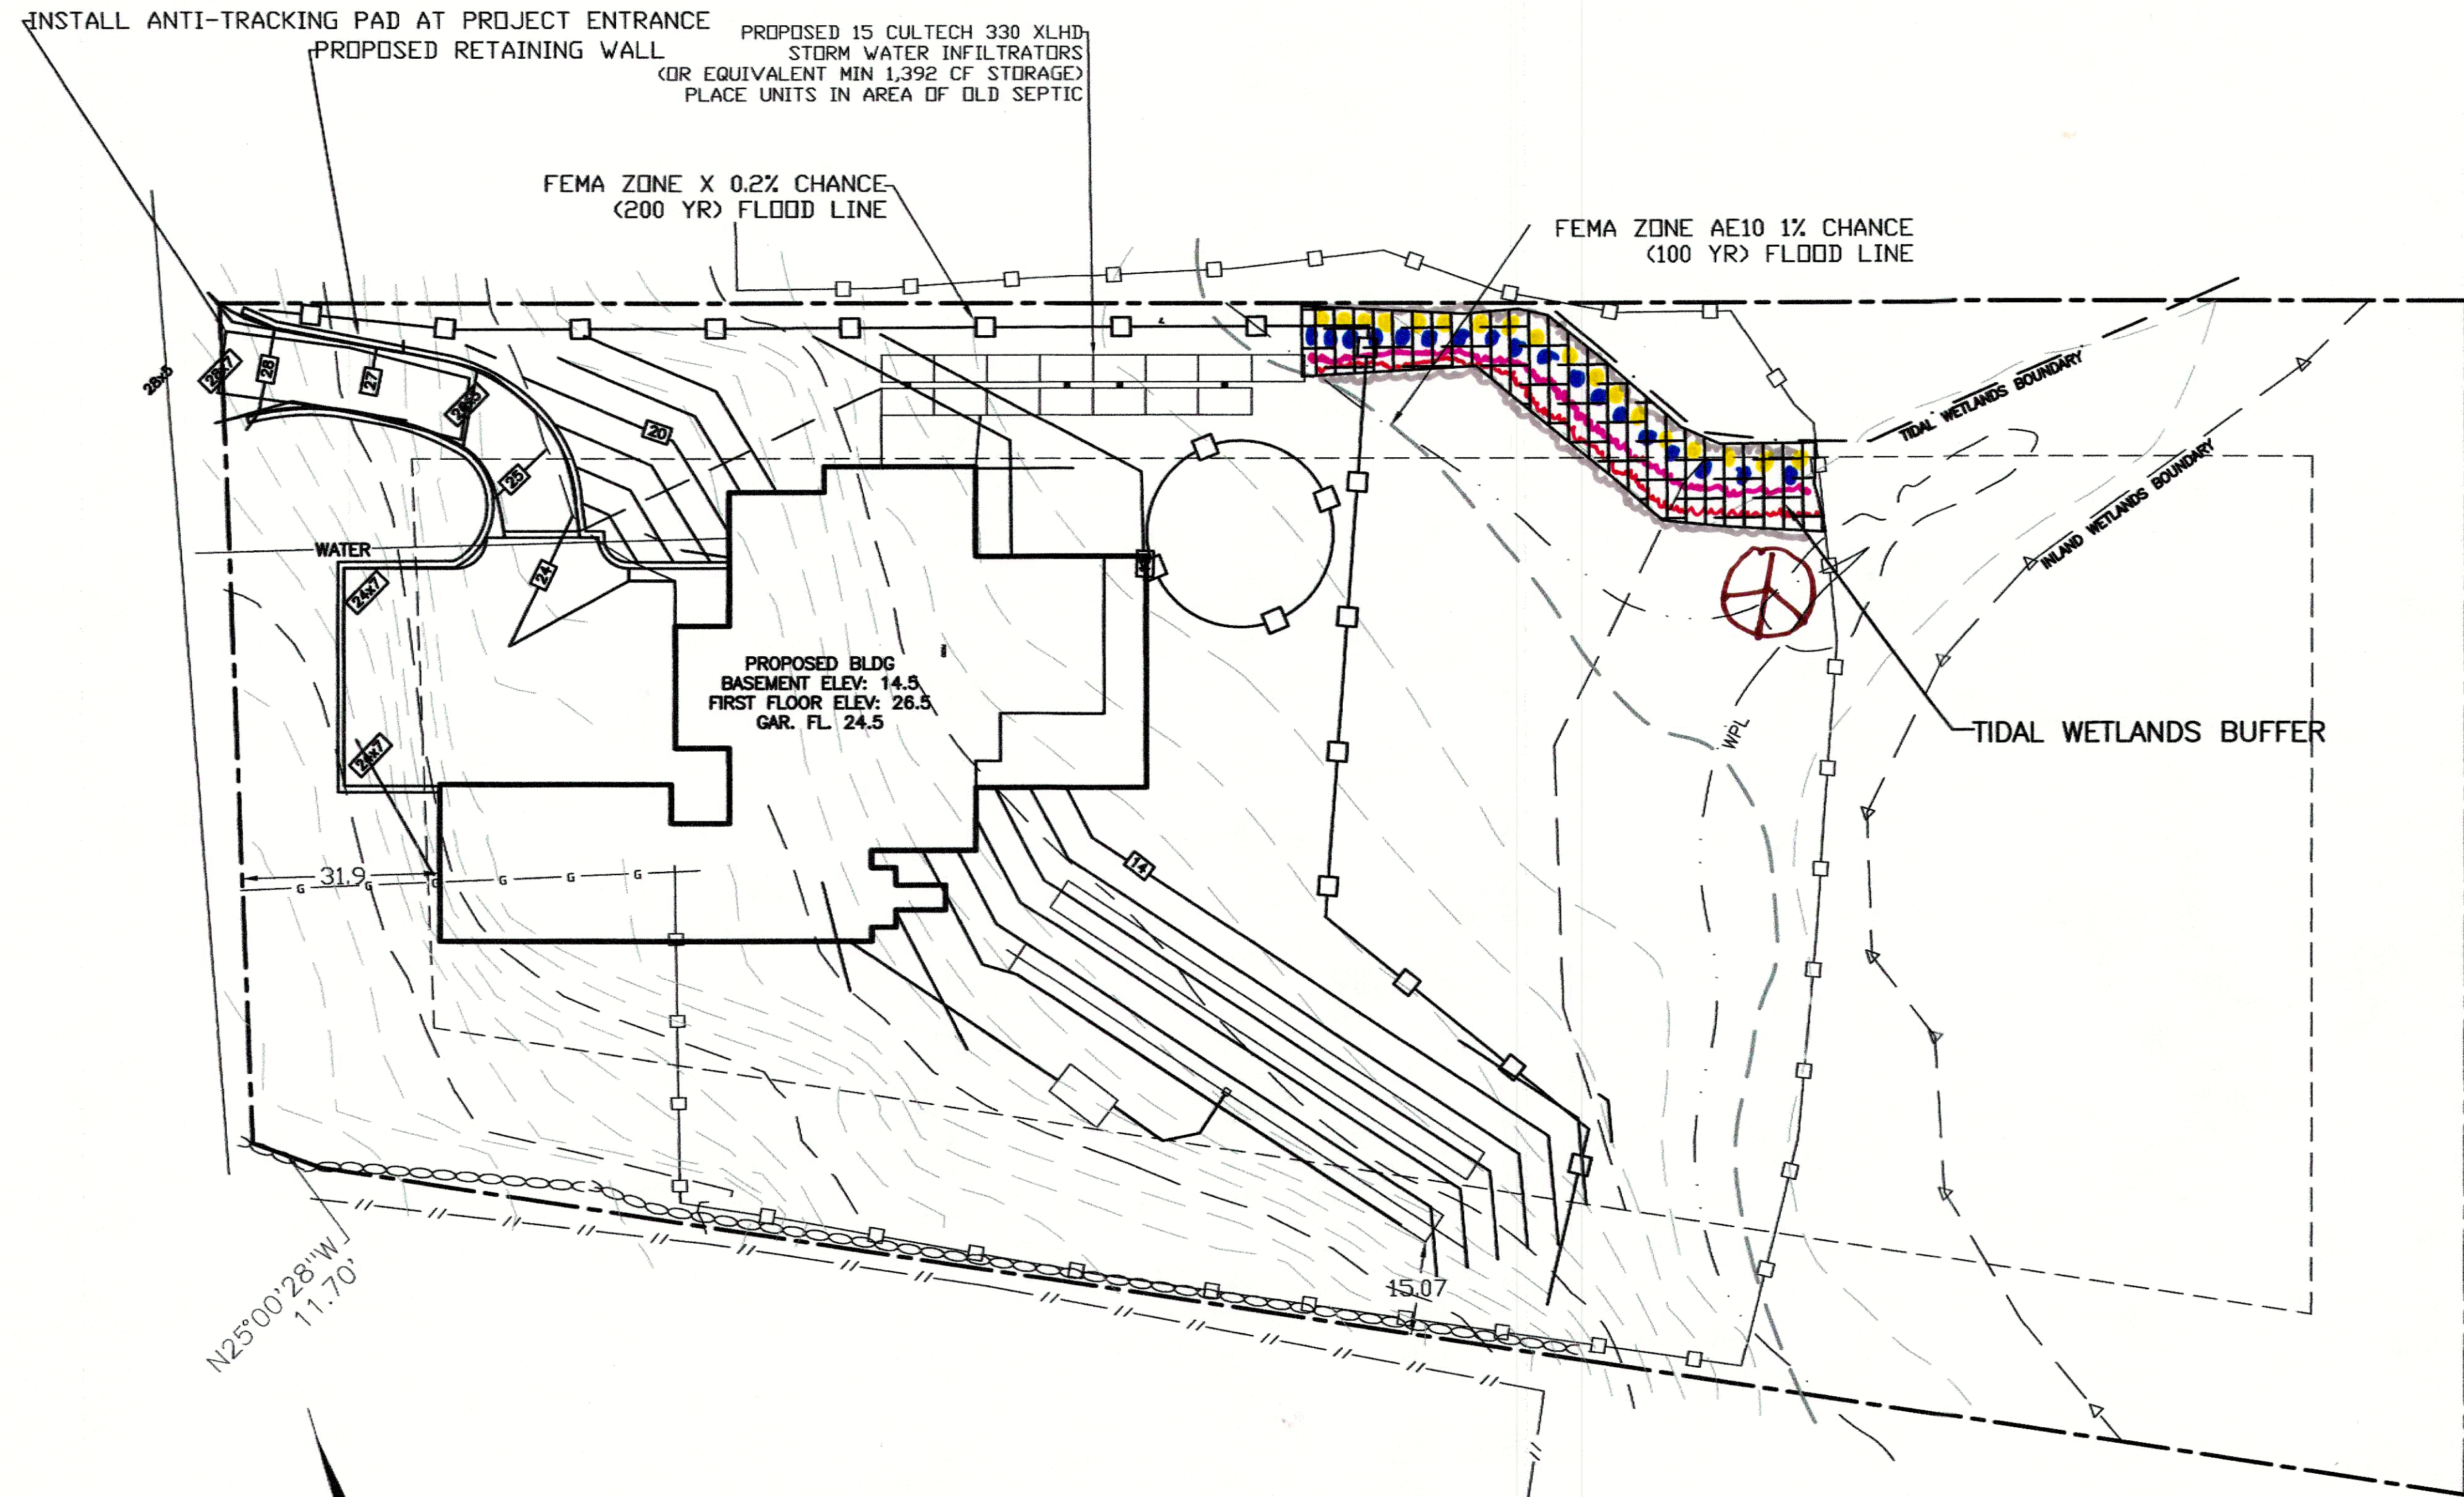


- = 1 White Oak 2.5-3"
- = 18 Bayberry 36"
- = 19 Arrowwood Viburnum 36"
- = 90 Switch grass 3sal
- = 150 Black eyed Susans 1sal
- = 50 Little Bluestem 1sal

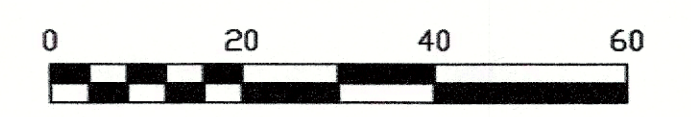

N25°00'28"W
11.70'

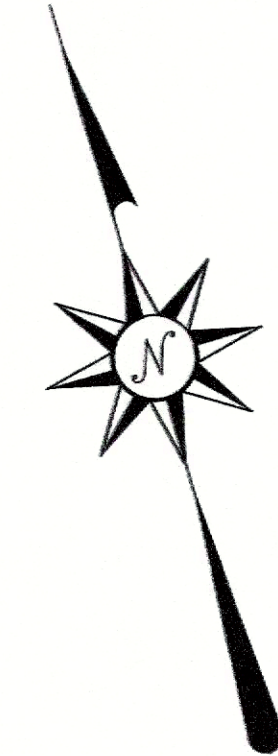

LOCATION AND ELEVATION OF UNDERGROUND UTILITIES UNLESS OTHERWISE NOTED IS UNKNOWN AND SHOULD BE FIELD VERIFIED BY CONTRACTOR PRIOR TO CONSTRUCTION

ANY USE OR REUSE OF ORIGINAL OR ALTERED CAD DESIGN MATERIALS BY THE CLIENT, CONTRACTOR OR OTHER PARTIES WITHOUT THE REVIEW AND WRITTEN APPROVAL OF AN AUTHORIZED REPRESENTATIVE OF NAFIS & YOUNG ENGINEERS, INC. SHALL BE AT THE SOLE RISK OF CLIENT, CONTRACTOR, OR OTHER PARTY AGREEING TO DEFEND, INDEMNIFY, AND HOLD NAFIS & YOUNG ENGINEERS, INC. HARMLESS FROM ALL CLAIMS, DAMAGES, LOSSES, REPAIRS AND ATTORNEY'S FEES ARISING OUT OF THE MODIFICATION OR REUSE OF THESE MATERIALS.

**384 GREENS FARM RD
105 / 319 / 21
WESTPORT, CONNECTICUT**

PREPARED FOR: ANAND, SACHIN
PROPERTY OWNER:
ANAND, SACHIN
384 GREENS FARMS RD
WESTPORT, CT 06880

COASTAL SITE PLAN (CAM)

 **NAFIS & YOUNG ENGINEERS, INC.**
1355 Middletown Avenue
Northford, Connecticut 06472
Phone: (203) 484-2793
Fax: (203) 484-7343
Email: nyeng@nafisandyoung.com

DATE: AUGUST 16, 2024