




Symbol Legend

- Property Line
- Note Call-Off
- Existing Tree to be Removed
- Existing Tree to Remain
- Proposed Deciduous Tree
- Building
- Site Walls
- Proposed Landscape Paving
- Proposed Planting Beds
- Proposed Fence Enclosure

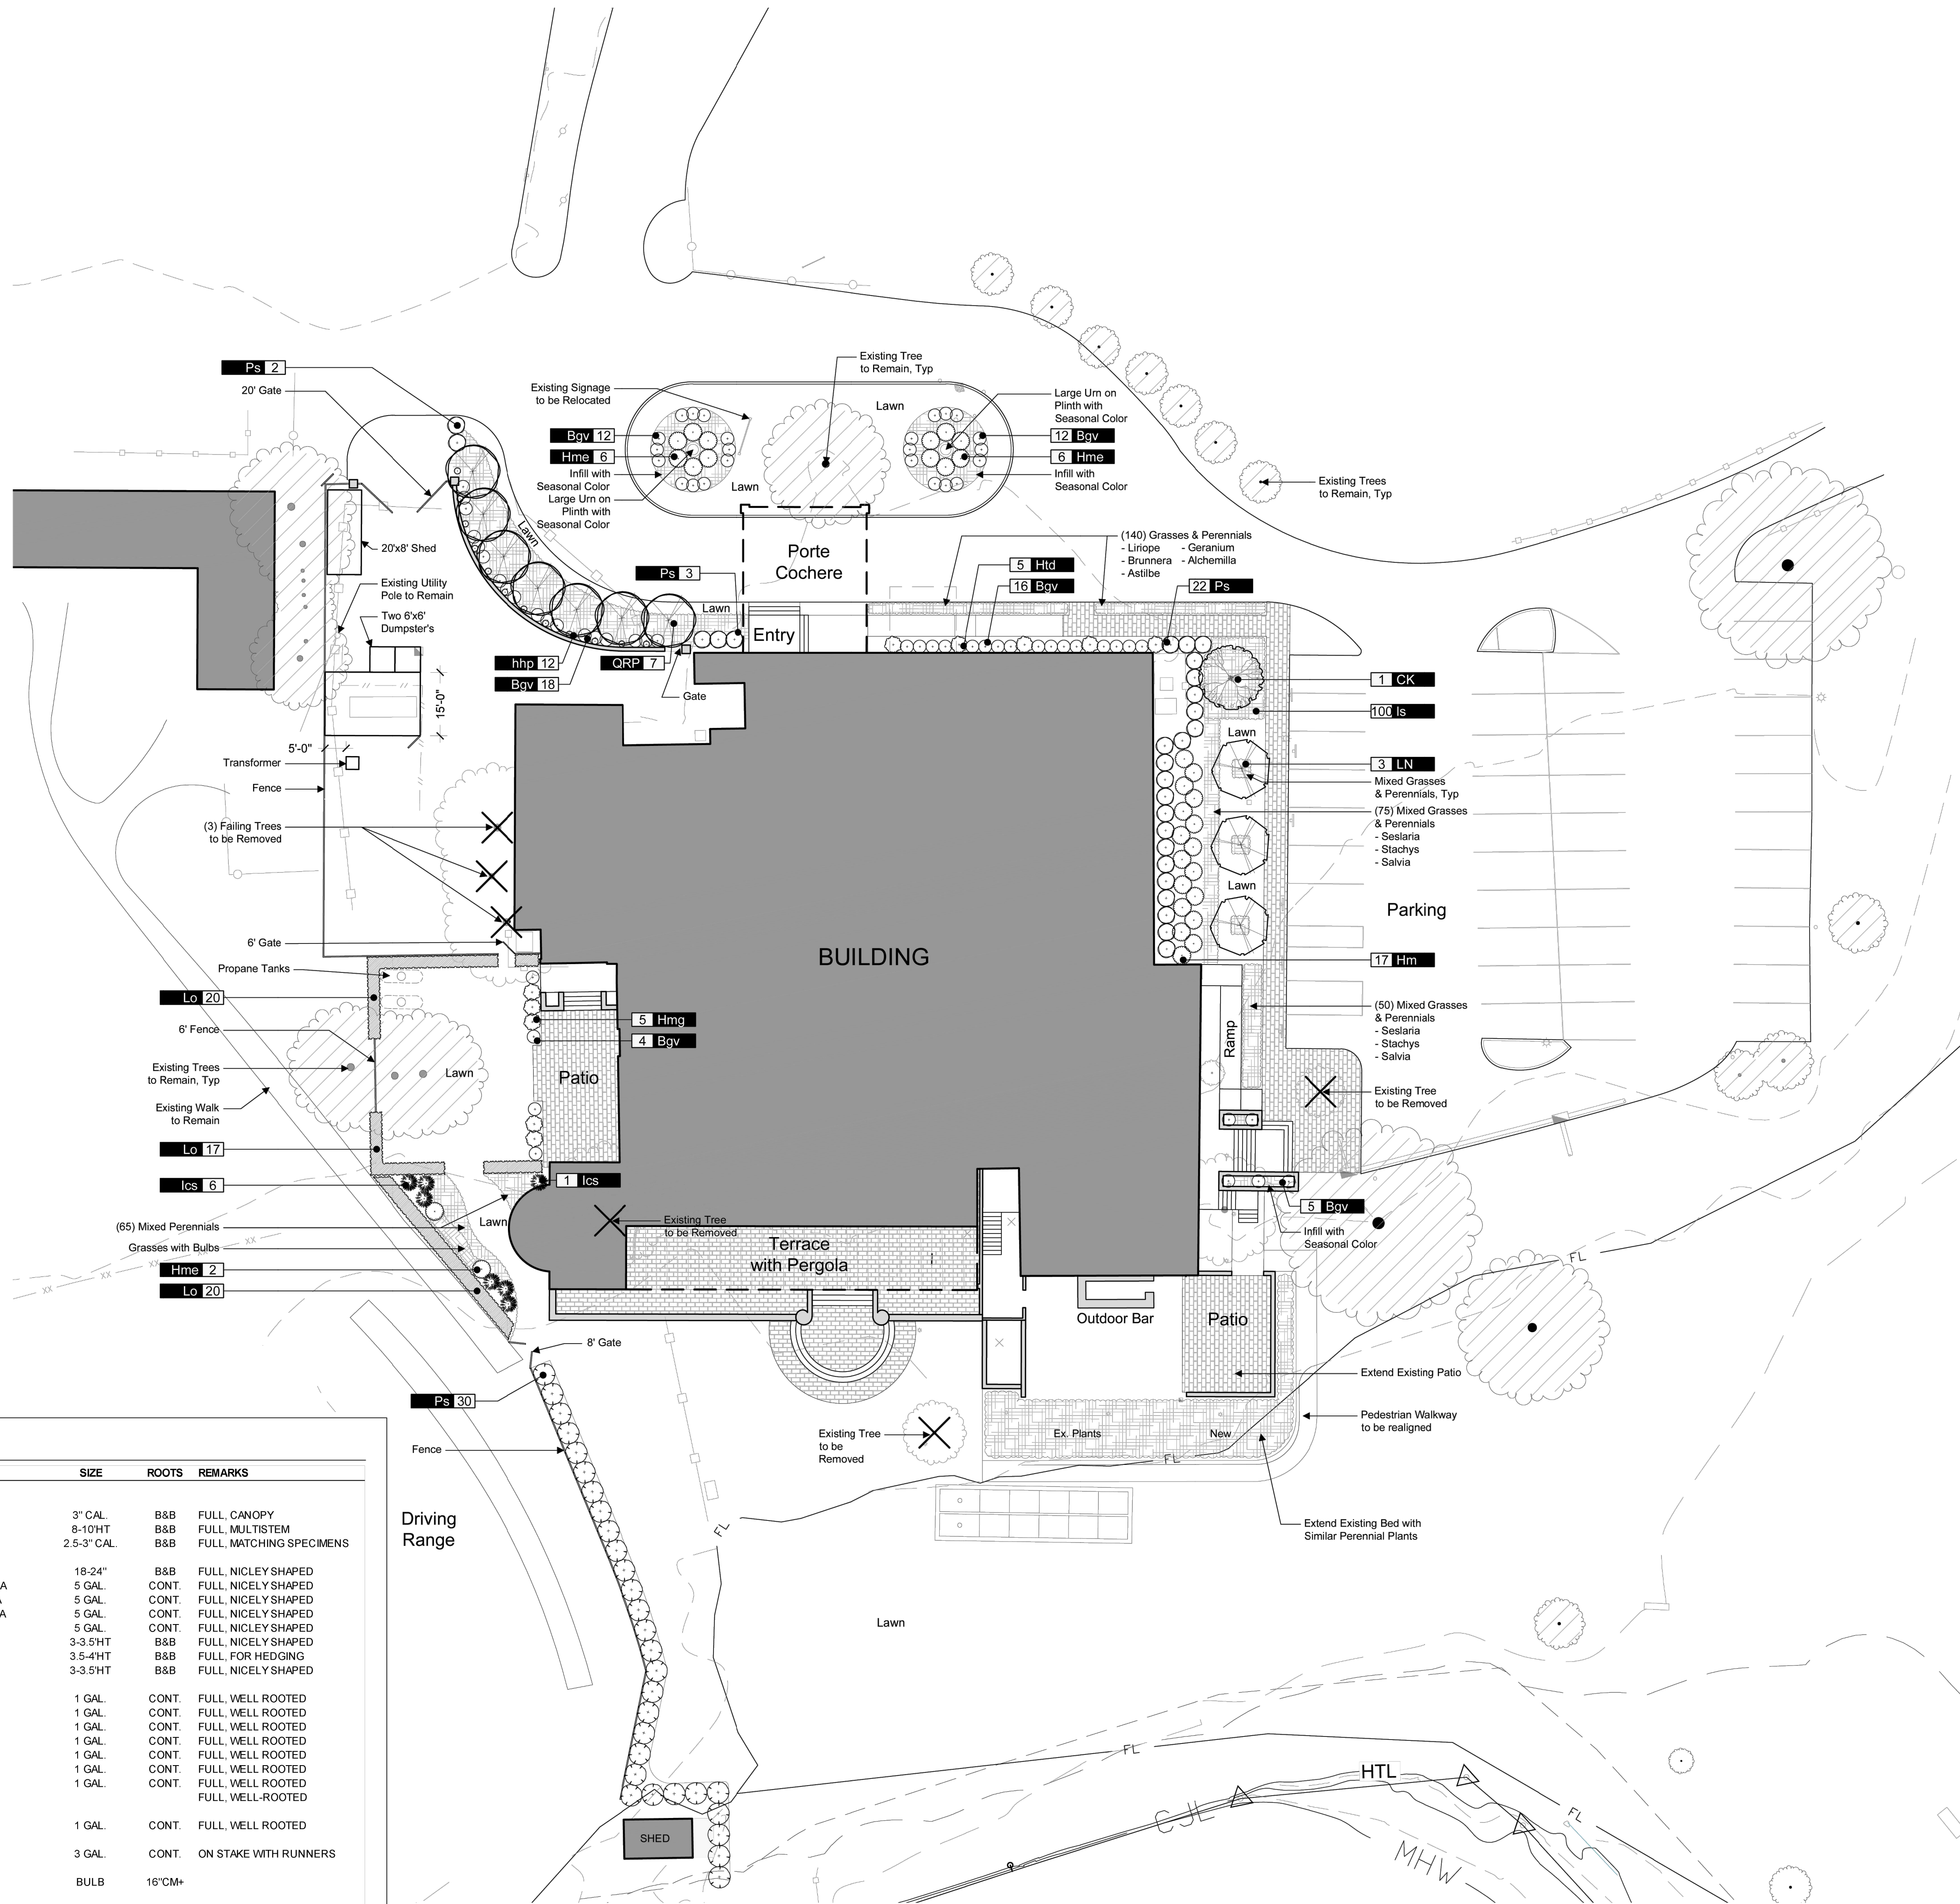

Proposed Plant List

KEY	QTY.	BOTANICAL NAME	COMMON NAME	SIZE	ROOTS	REMARKS
TREES:						
CKM	1	CLADASTRIS KENTUKEA	KENTUCKY COFFEE TREE	3" CAL.	B&B	FULL, CANOPY
LN	3	LAGERSTROMIA 'NATCHEZ'	CRAPEMYRTLE	8-10'HT	B&B	FULL, MULTISTEM
QRP	7	QUERCUS 'REGAL PRINCE'	FASTIGIATE OAK	2.5-3" CAL.	B&B	FULL, MATCHING SPECIMENS
SHRUBS:						
Bgv	67	BUXUS x 'GREEN VELVET'	BOXWOOD	18-24"	B&B	FULL, NICELY SHAPED
Hm	17	HYDRANGEAM 'BLUSHING BRIDE'	WHITE MOPHEAD HYDRANGEA	5 GAL.	CONT.	FULL, NICELY SHAPED
Hme	14	HYDRANGEAM 'ENDLESS SUMMER'	BLUE MOPHEAD HYDRANGEA	5 GAL.	CONT.	FULL, NICELY SHAPED
Htd	5	HYDRANGEAM 'TOKYO DELIGHT'	WHITE LACECAP HYDRANGEA	5 GAL.	CONT.	FULL, NICELY SHAPED
Hmg	5	HYDRANGEAM 'GRIM AND TONIC'	DWARF WHITE HYDRANGEA	5 GAL.	CONT.	FULL, NICELY SHAPED
Ics	7	ILEX CRENATA 'STEEDS'	JAPANESE HOLLY	3-3.5'HT	B&B	FULL, NICELY SHAPED
Lo	57	LIGUSTRUM OVALIFOLIUM	PRIVET	3.5-4'HT	B&B	FULL, FOR HEDGING
Ps	57	PRUNUS SCHIPKAENSIS	SCHIP LAUREL	3-3.5'HT	B&B	FULL, NICELY SHAPED
MIXED GRASSES AND PERENNIALS:						
ash	35	ASTILBE SIMPLICIFOLIA 'HENNIE GRAAFLAND'	PINK ASTILBE	1 GAL.	CONT.	FULL, WELL ROOTED
aww	35	ASTILBE 'VISIONS IN WHITE'	WHITE ASTILBE	1 GAL.	CONT.	FULL, WELL ROOTED
gr	35	GERANIUM 'ROZANNE'	BLUE GERANIUM	1 GAL.	CONT.	FULL, WELL ROOTED
lb	35	LEUCANTHEMUM 'BECKY'	DAISY	1 GAL.	CONT.	FULL, WELL ROOTED
npb	35	NEPETA 'PERSIAN BLUE'	CATMINT	1 GAL.	CONT.	FULL, WELL ROOTED
sbh	35	SALVIA 'BLUE HILL'	SAGE	1 GAL.	CONT.	FULL, WELL ROOTED
ph	35	PENNISETUM 'HAMELYN'	DWARF FOUNTAIN GRASS	1 GAL.	CONT.	FULL, WELL ROOTED
sa	35	SESLARIA AUTUMNALIS	AUTUMN MOOR GRASS	1 GAL.	CONT.	FULL, WELL-ROOTED
GROUNDCOVERS:						
100	15	LIRIOPE SPICATA	LILYTURF	1 GAL.	CONT.	FULL, WELL ROOTED
VINES:						
hhp	12	HEDERA HELIX	ENGLISH IVY	3 GAL.	CONT.	ON STAKE WITH RUNNERS
BULBS:						
aa	50	ALLIUM AFLATUNENSE 'PURPLE SENSATION'	ORNAMENTAL ONION	BULB	16" CM+	

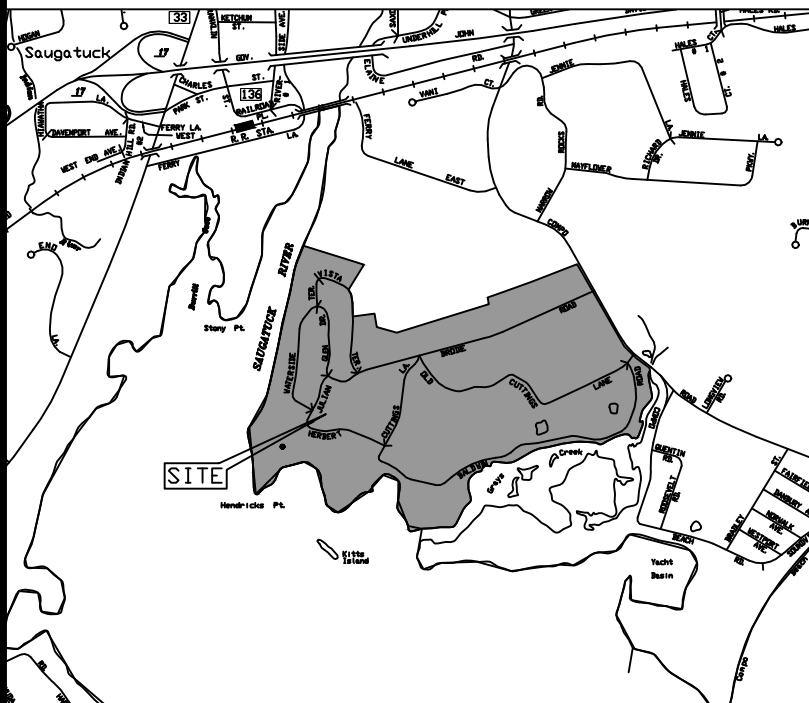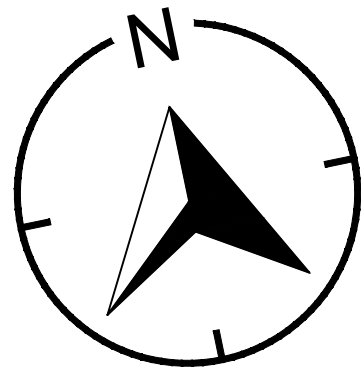

LOCATION MAP (NTS)

REVISION DATE: ISSUE:

WESLEY STOUT ASSOCIATES

96 Main Street, New Canaan, CT 06840
203 966-3100 FAX 203 966-3131
www.wesleystout.com

LANDTECH

SITE/CIVIL • ENVIRONMENTAL • SURVEYING • PLANNING

518 RIVERSIDE AVENUE • WESTPORT, CT 06880 • 203-454-2110
HELLO@LANDTECHCONSULT.COM • WWW.LANDTECHCONSULT.COM

PREPARED FOR:

LONGSHORE HOSPITALITY

PROJECT LOCATION:

INN AT LONGSHORE
260 COMPO ROAD S
WESTPORT, CT

PROJECT TITLE:

SITE IMPROVEMENTS FOR A PROPOSED BUILDING ADDITION

DRAWING TITLE:

LANDSCAPE PLAN

PROJECT No. **21240-01**

DATE: 09/11/2024 DESIGNED BY: WS CHECKED BY: WS

SCALE: 1" = 40'

IN FEET


0 20 40 60

PROJECT STATUS:



DESIGN DEVELOPMENT
NOT FOR CONSTRUCTION

L-1.0

	Property Line
	Note Call-Off
	Existing Tree to be Removed
	Existing Tree to Remain
	Proposed Deciduous Tree
	Building
	Site Walls
	Proposed Landscape Paving
	Proposed Planting Beds
	Proposed Fence Enclosure

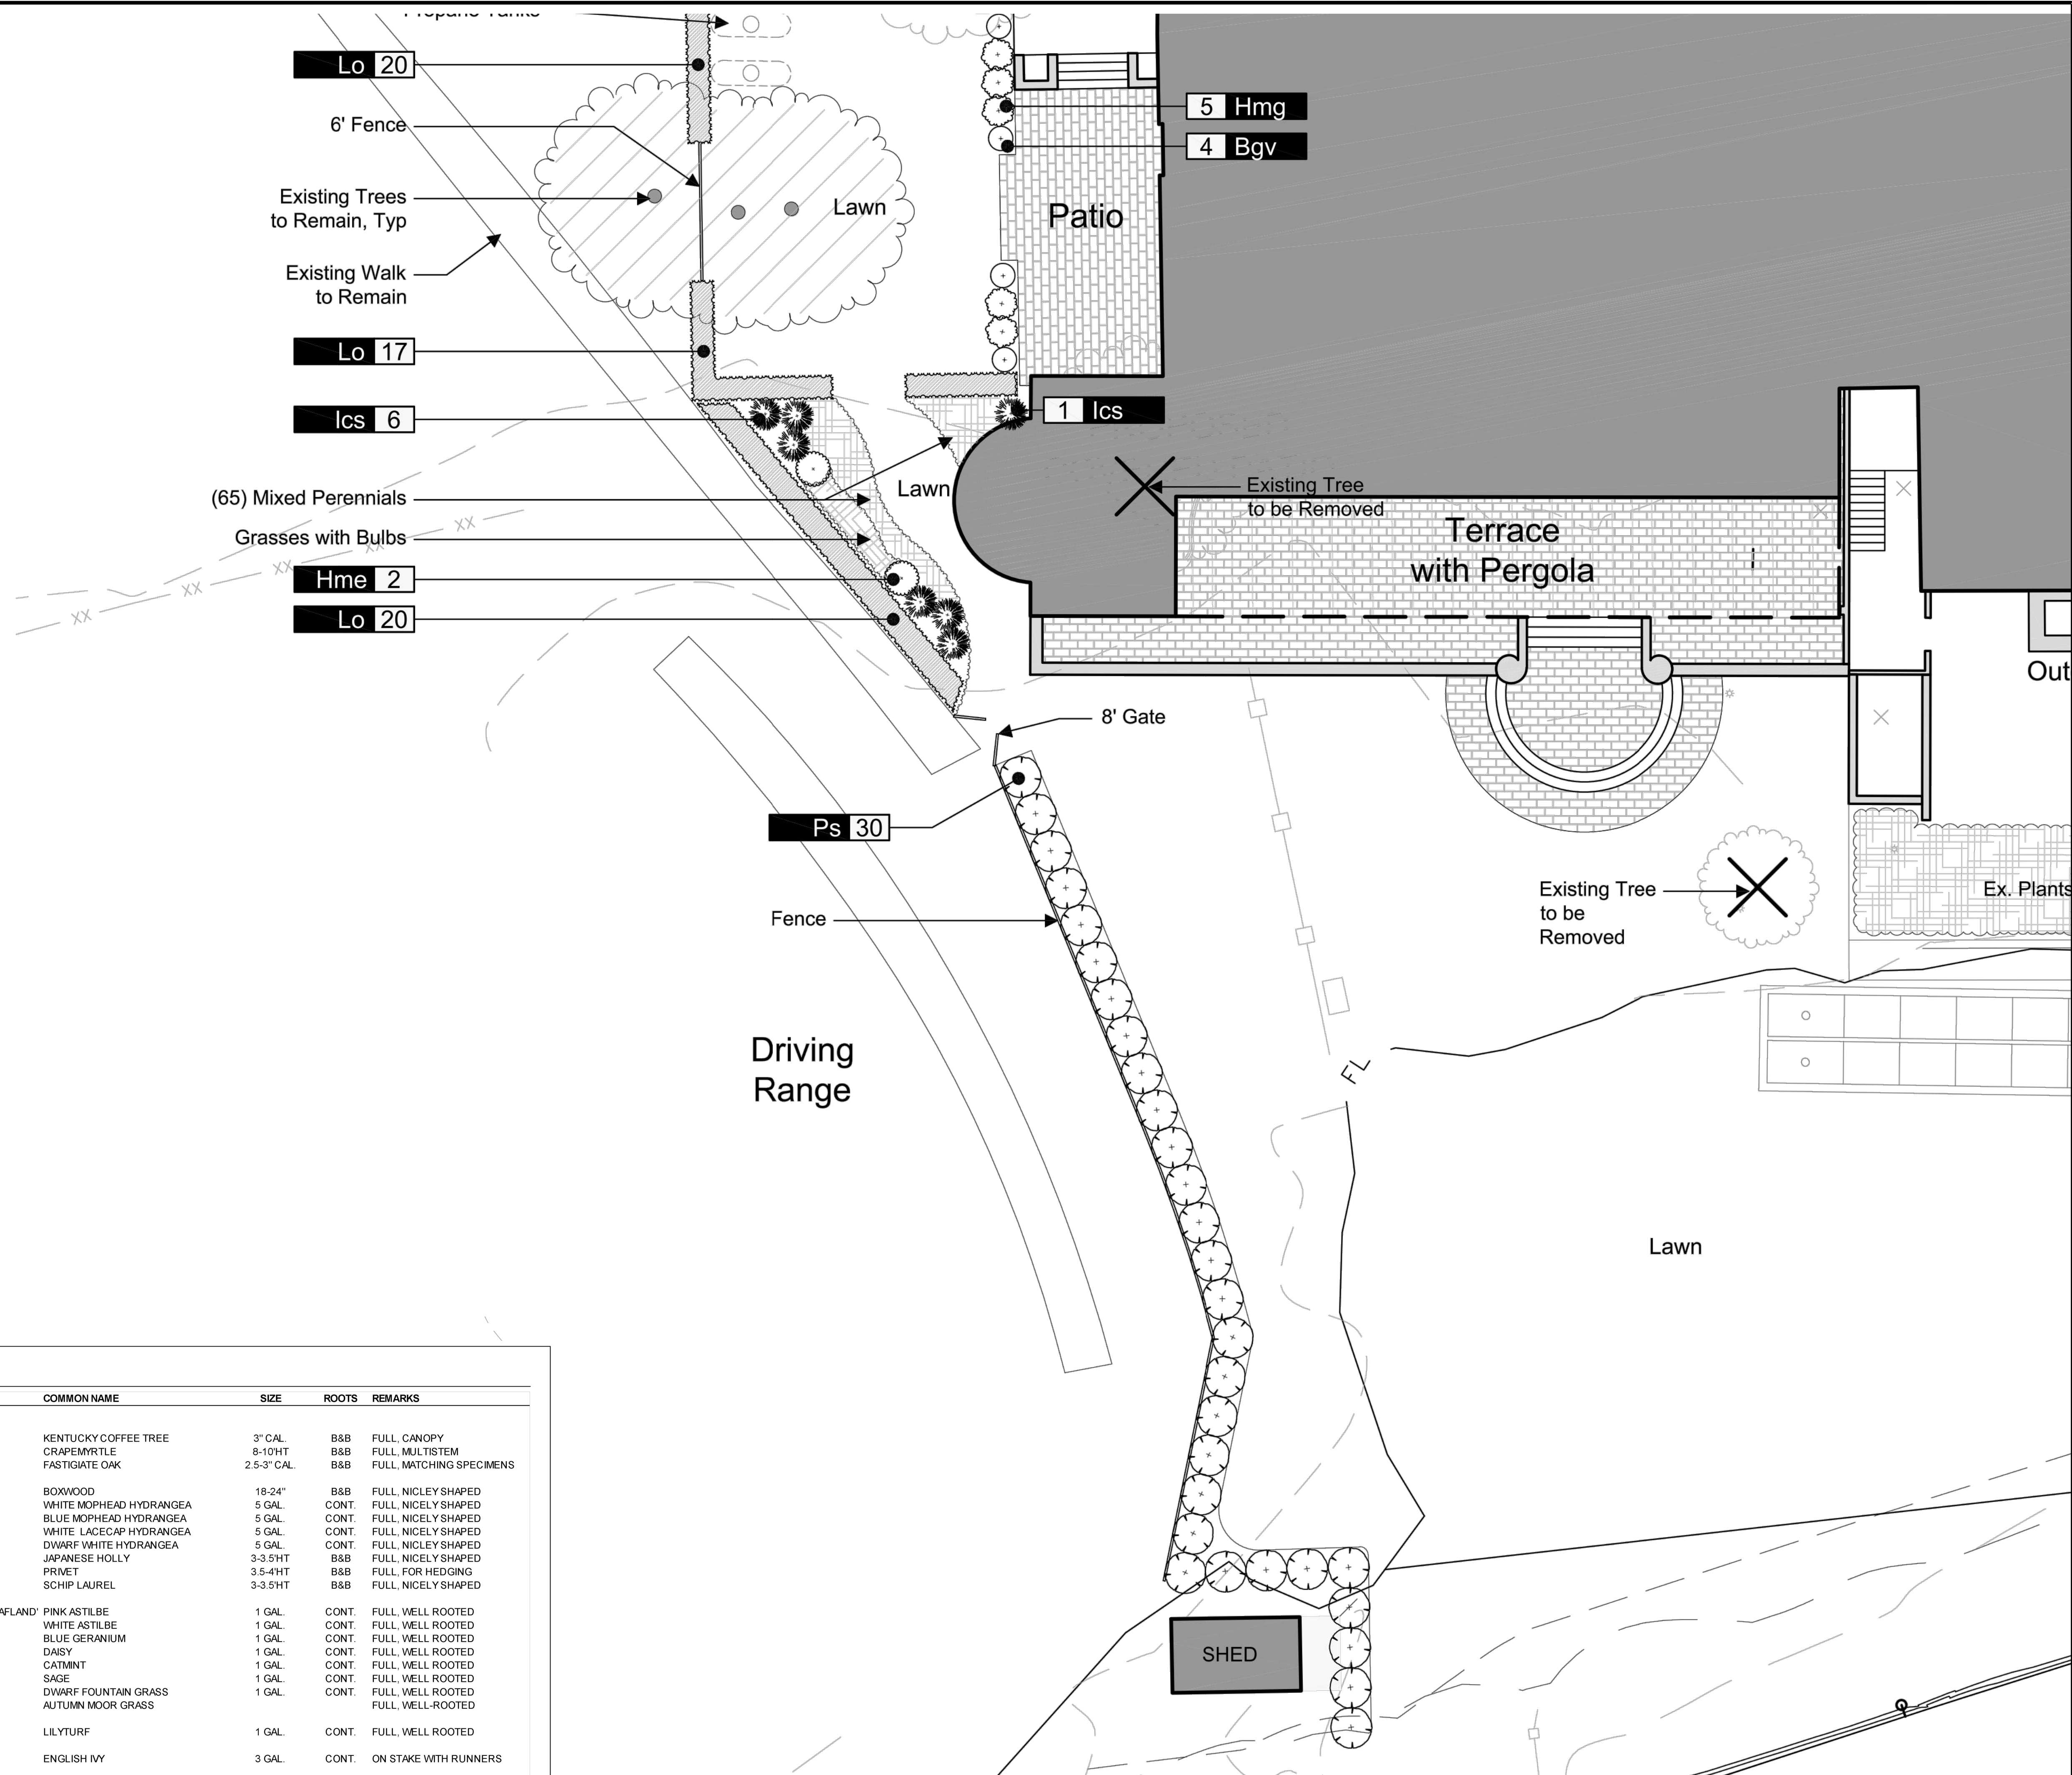

KEY	QTY.	BOTANICAL NAME	COMMON NAME	SIZE	ROOTS	REMARKS
TREES:						
CKM	1	CLADASTRIS KENTUKEA	KENTUCKY COFFEE TREE	3" CAL.	B&B	FULL CANOPY
LN	3	LAGERSTROMIA 'NATCHEZ'	CRAPEMYRTLE	8-10'HT	B&B	FULL MULTISTEM
QRP	7	QUERCUS 'REGAL PRINCE'	FASTIGIATE OAK	2.5-3" CAL.	B&B	FULL MATCHING SPECIMENS
SHRUBS:						
Bgv	67	BUXUS x 'GREEN VELVET'	BOXWOOD	18-24"	B&B	FULL NICLEY SHAPED
Hm	17	HYDRANGEAM. 'BLUSHING BRIDE'	WHITE MOPHEAD HYDRANGEA	5 GAL.	CONT.	FULL NICLEY SHAPED
Hmg	14	HYDRANGEAM. 'ENDLESS SUMMER'	BLUE MOPHEAD HYDRANGEA	5 GAL.	CONT.	FULL NICLEY SHAPED
Htd	5	HYDRANGEAM. 'TOKYO DELIGHT'	WHITE LACECAP HYDRANGEA	5 GAL.	CONT.	FULL NICLEY SHAPED
Hmg	5	HYDRANGEAM. 'GRIM AND TONIC'	DWARF WHITE HYDRANGEA	5 GAL.	CONT.	FULL NICLEY SHAPED
lcs	7	ILEX CRENATA 'STEEDS'	JAPANESE HOLLY	3-3.5'HT	B&B	FULL NICLEY SHAPED
Lo	57	LIGUSTRUM OVALIFOLIUM	PRIVET	3.5-4'HT	B&B	FULL FOR HEDGING
Ps	57	PRUNUS SCHIPKAENSIS	SCHIP LAUREL	3-3.5'HT	B&B	FULL NICLEY SHAPED
MIXED GRASSES AND PERENNIALS:						
ash	35	ASTILBE SIMPLICIFOLIA 'HENNIE GRAAFLAND'	PINK ASTILBE	1 GAL.	CONT.	FULL WELL ROOTED
awr	35	ASTILBE VISIONS IN WHITE'	WHITE ASTILBE	1 GAL.	CONT.	FULL WELL ROOTED
gr	35	GENIUM 'ROZANE'	BLUE GERANIUM	1 GAL.	CONT.	FULL WELL ROOTED
lb	35	LEUCANTHEMUM 'BECKY'	DAISY	1 GAL.	CONT.	FULL WELL ROOTED
npb	35	NEPETA 'PERSIAN BLUE'	CATMINT	1 GAL.	CONT.	FULL WELL ROOTED
sbh	35	SALVIA 'BLUE HILL'	SAGE	1 GAL.	CONT.	FULL WELL ROOTED
ph	35	PENNISETUM 'HAMELYN'	DWARF FOUNTAIN GRASS	1 GAL.	CONT.	FULL WELL ROOTED
sa	35	SESLARA AUTUMNALIS	AUTUMN MOOR GRASS			FULL WELL-ROOTED
GROUNDCOVERS:						
100	1s	LIRIOPE SPICATA	LILY TURF	1 GAL.	CONT.	FULL WELL ROOTED
VINES:						
hnp	12	HEDERA HELIX	ENGLISH IVY	3 GAL.	CONT.	ON STAKE WITH RUNNERS
BULBS:						
aa	50	ALLIUM AFLATUNENSE PURPLE SENSATION'	ORNAMENTAL ONION	BULB	16"CM+H	
		TULIPA				

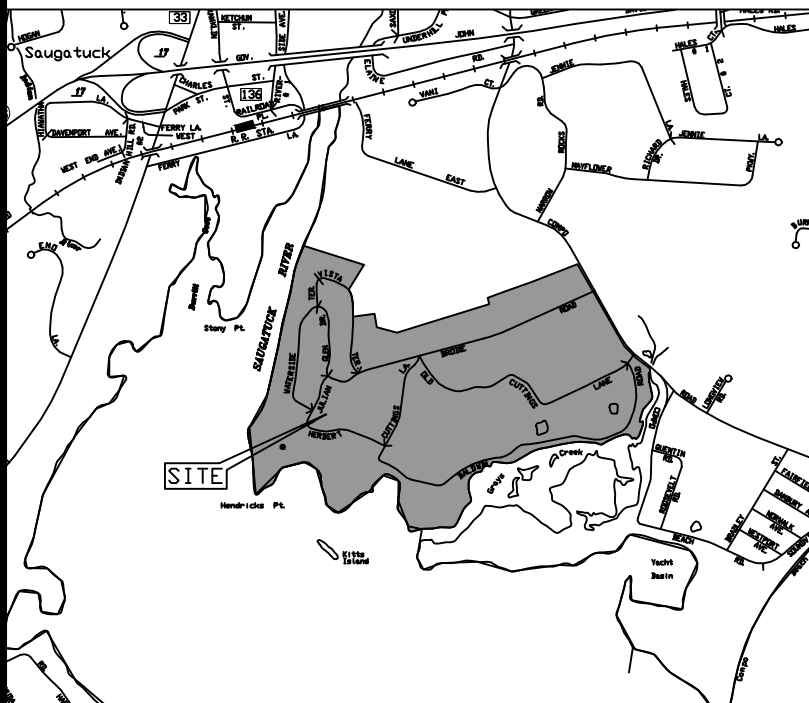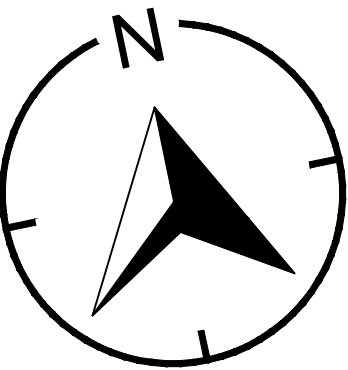

LOCATION MAP

REVISION DATE	ISSUE
 WESLEY STOUT ASSOCIATES 96 Main Street, New Canaan, CT 06840 203 966-3100 FAX 203 966-3131 www.wesleystout.com	

LANDTECH

SITE/CIVIL • ENVIRONMENTAL • SURVEYING • PLANNING
518 RIVERSIDE AVENUE • WESTPORT, CT 06880 • 203-454-2110
HELLO@LANDTECHCONSULT.COM • WWW.LANDTECHCONSULT.COM

PREPARED FOR:

LONGSHORE HOSPITALITY

PROJECT LOCATION:

INN AT LONGSHORE
260 COMPO ROAD S
WESTPORT, CT

PROJECT TITLE:

SITE IMPROVEMENTS FOR A PROPOSED BUILDING ADDITION

DRAWING TITLE:

LANDSCAPE PLAN
ENLARGEMENT

PROJECT No.	21240-01
-------------	----------

DATE: 09/23/2024	DESIGNED BY: RW	CHECKED BY: RW
SCALE: 1" = 10'		

SCALE: 1" = 10'

IN FEET

PROJECT STATUS:

DESIGN DEVELOPMENT
NOT FOR CONSTRUCTION

L-1.1