



Revision Number	Revision Description	Revision Date

THIS DRAWING IS THE PROPERTY OF THE ARCHITECT HAS BEEN PREPARED SPECIFICALLY FOR THE OWNER FOR THIS PROJECT AT THIS SITE AND IS NOT TO BE USED FOR ANY OTHER PURPOSE. LOCATION OR OWNER, WITHOUT WRITTEN CONSENT OF THE ARCHITECT.

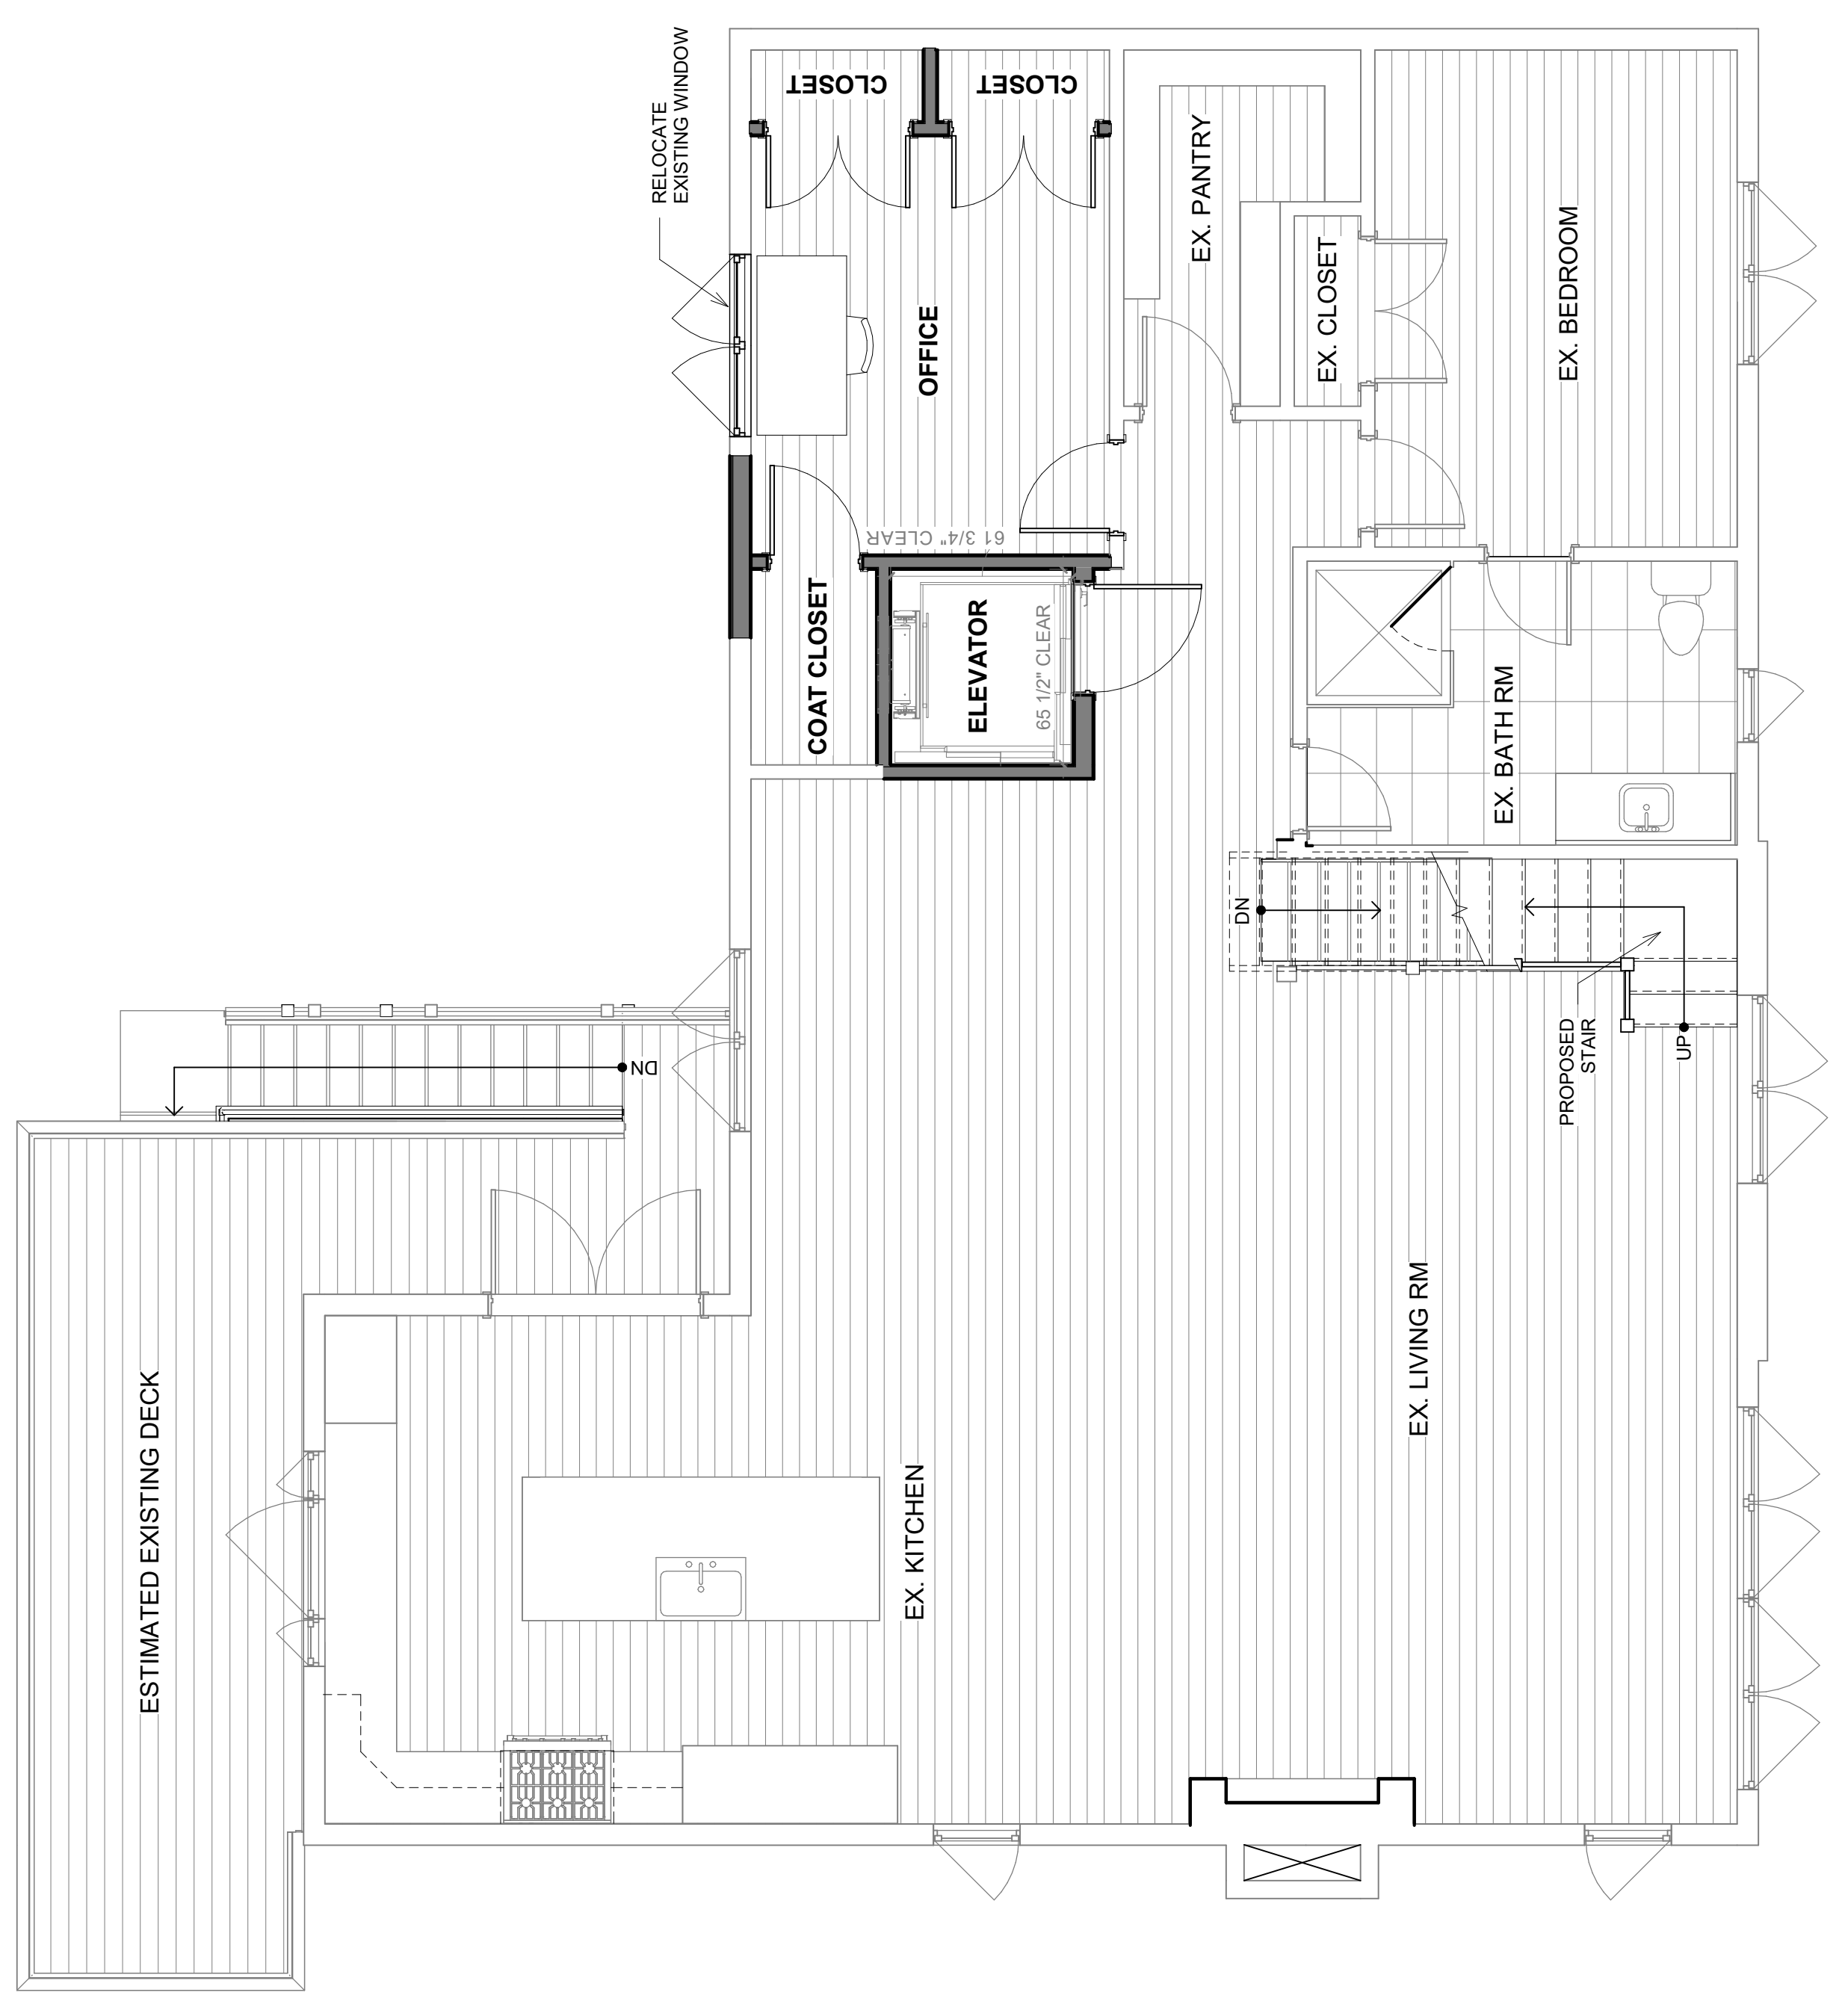


② PROPOSED FIRST FLOOR  
1/4" = 1'-0"

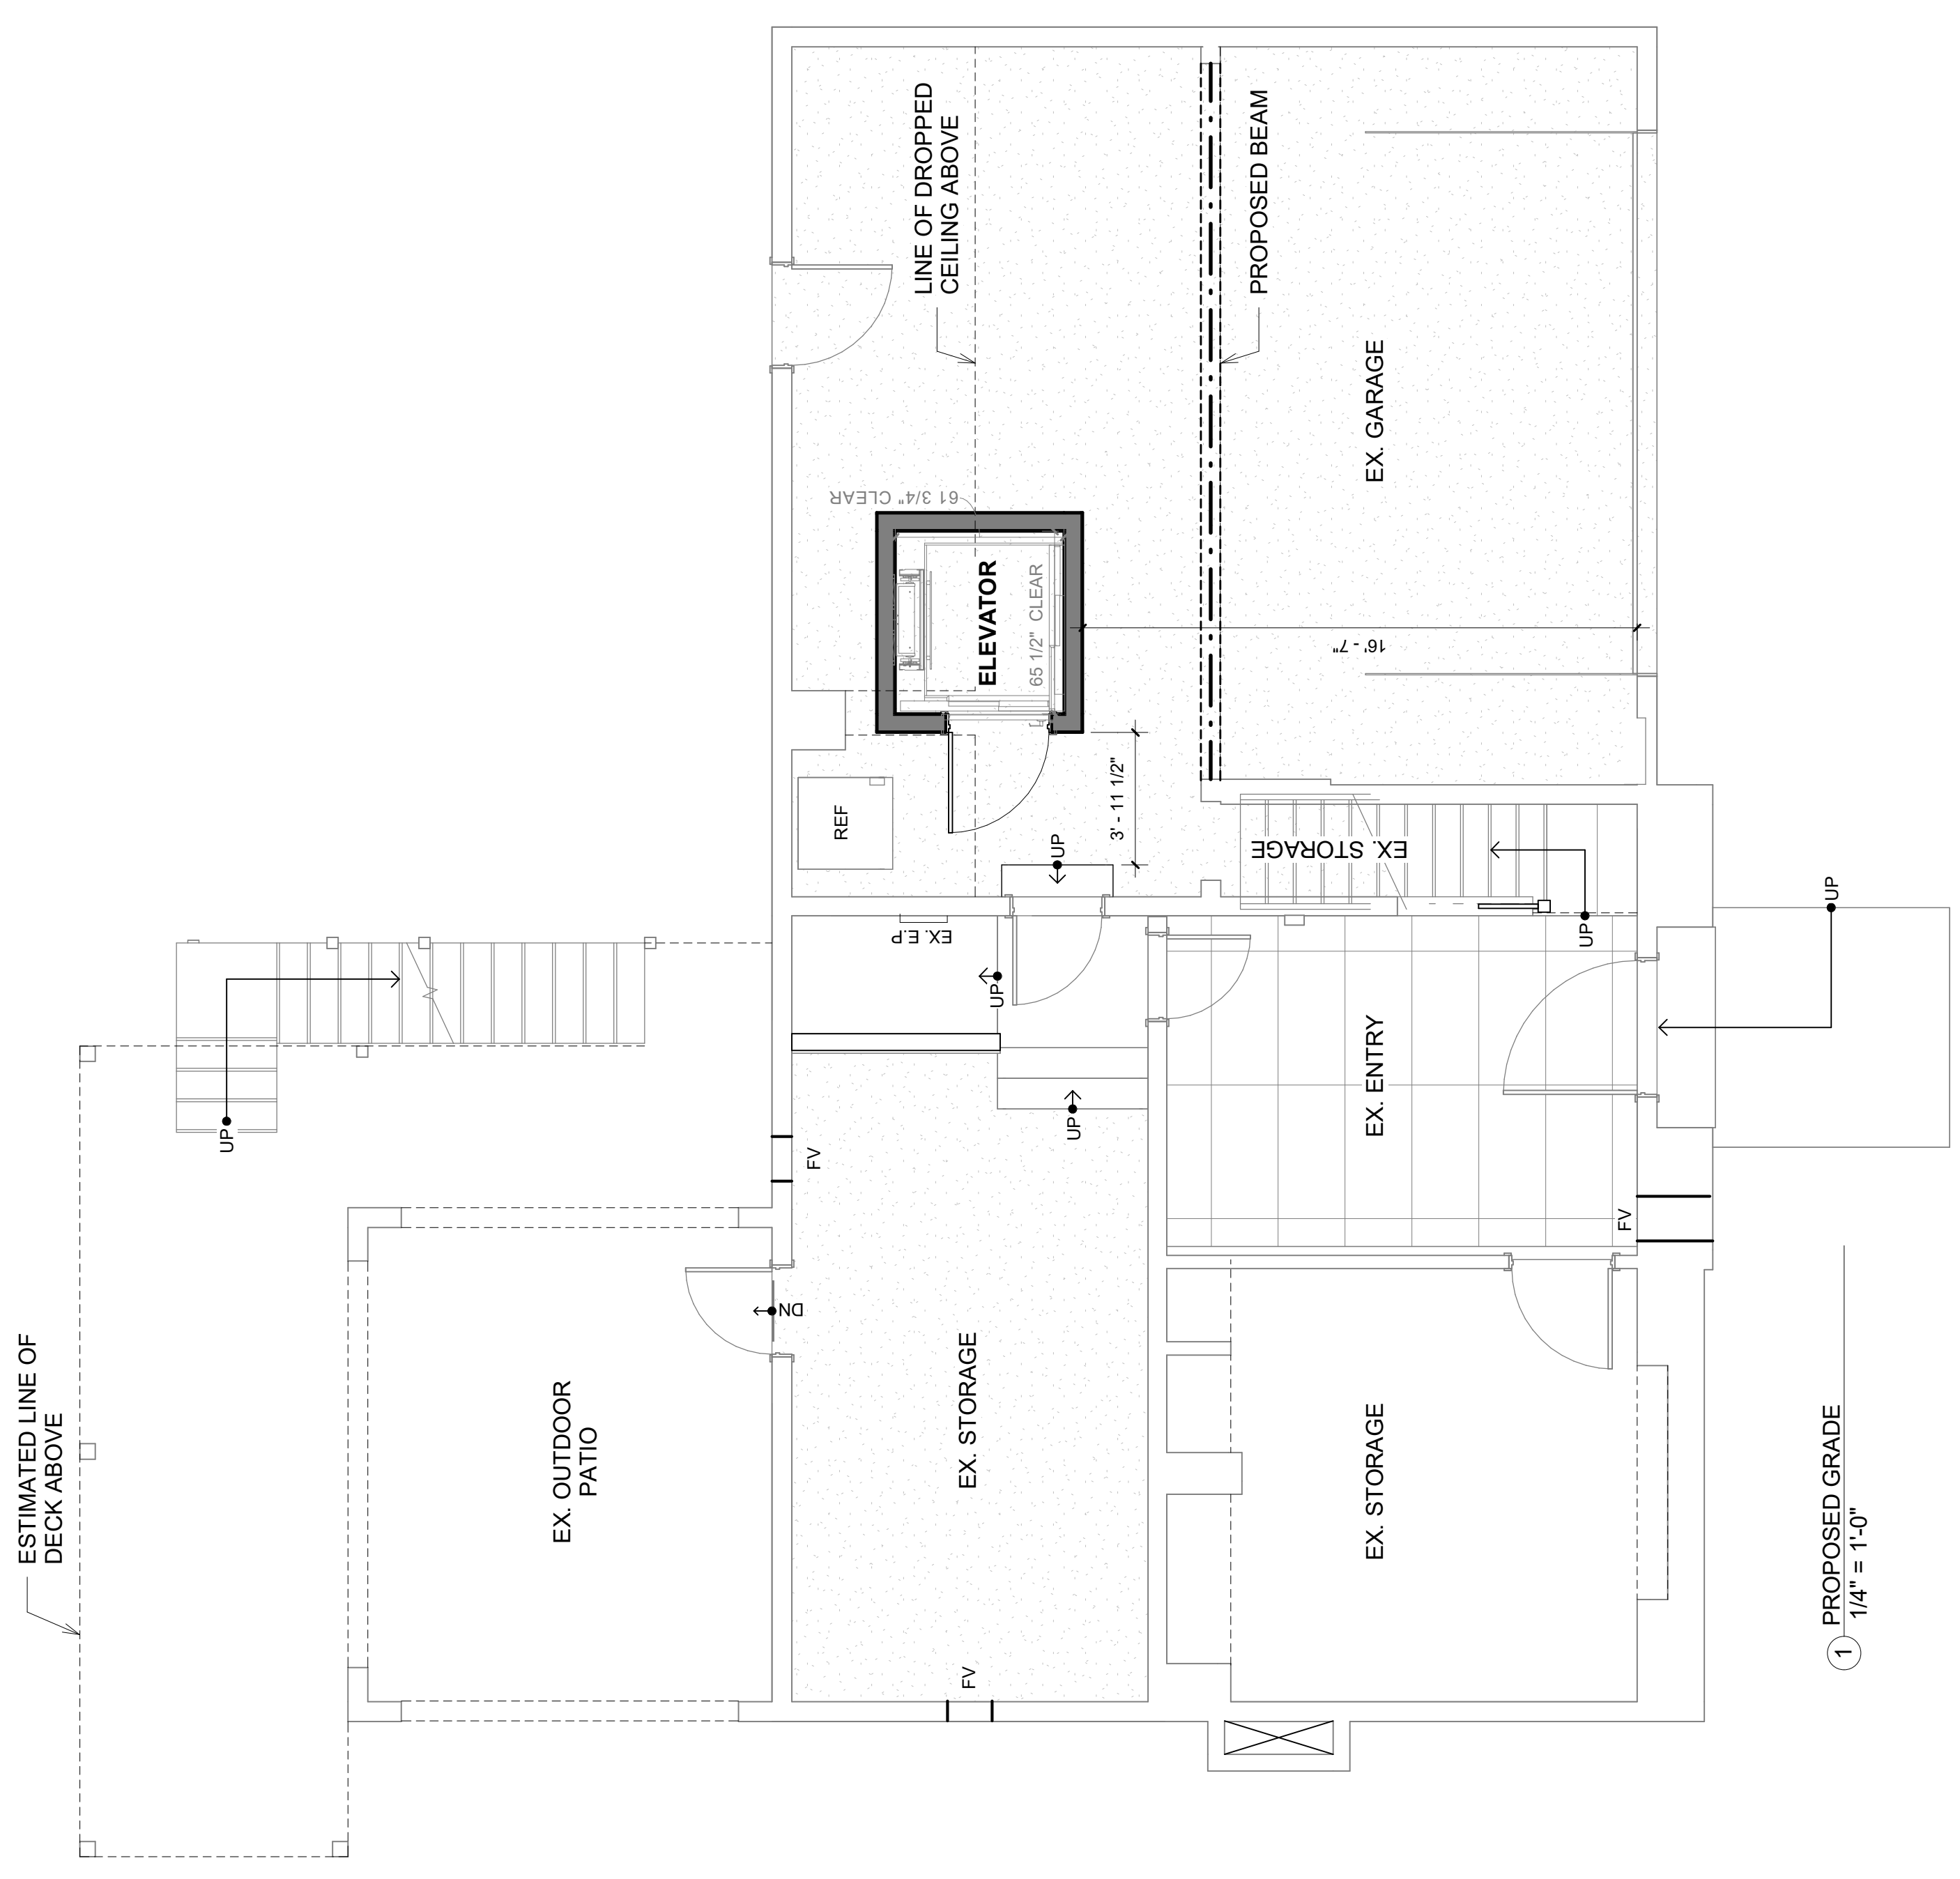


① PROPOSED GRADE  
1/4" = 1'-0"

Revision Number	Revision Description	Revision Date


THIS DRAWING IS THE PROPERTY OF THE ARCHITECT HAS BEEN PREPARED SPECIFICALLY FOR THE OWNER FOR THIS PROJECT AT THIS SITE, AND IS NOT TO BE USED FOR ANY OTHER PURPOSE. LOCATION OR OWNER, WITHOUT WRITTEN CONSENT OF THE ARCHITECT.

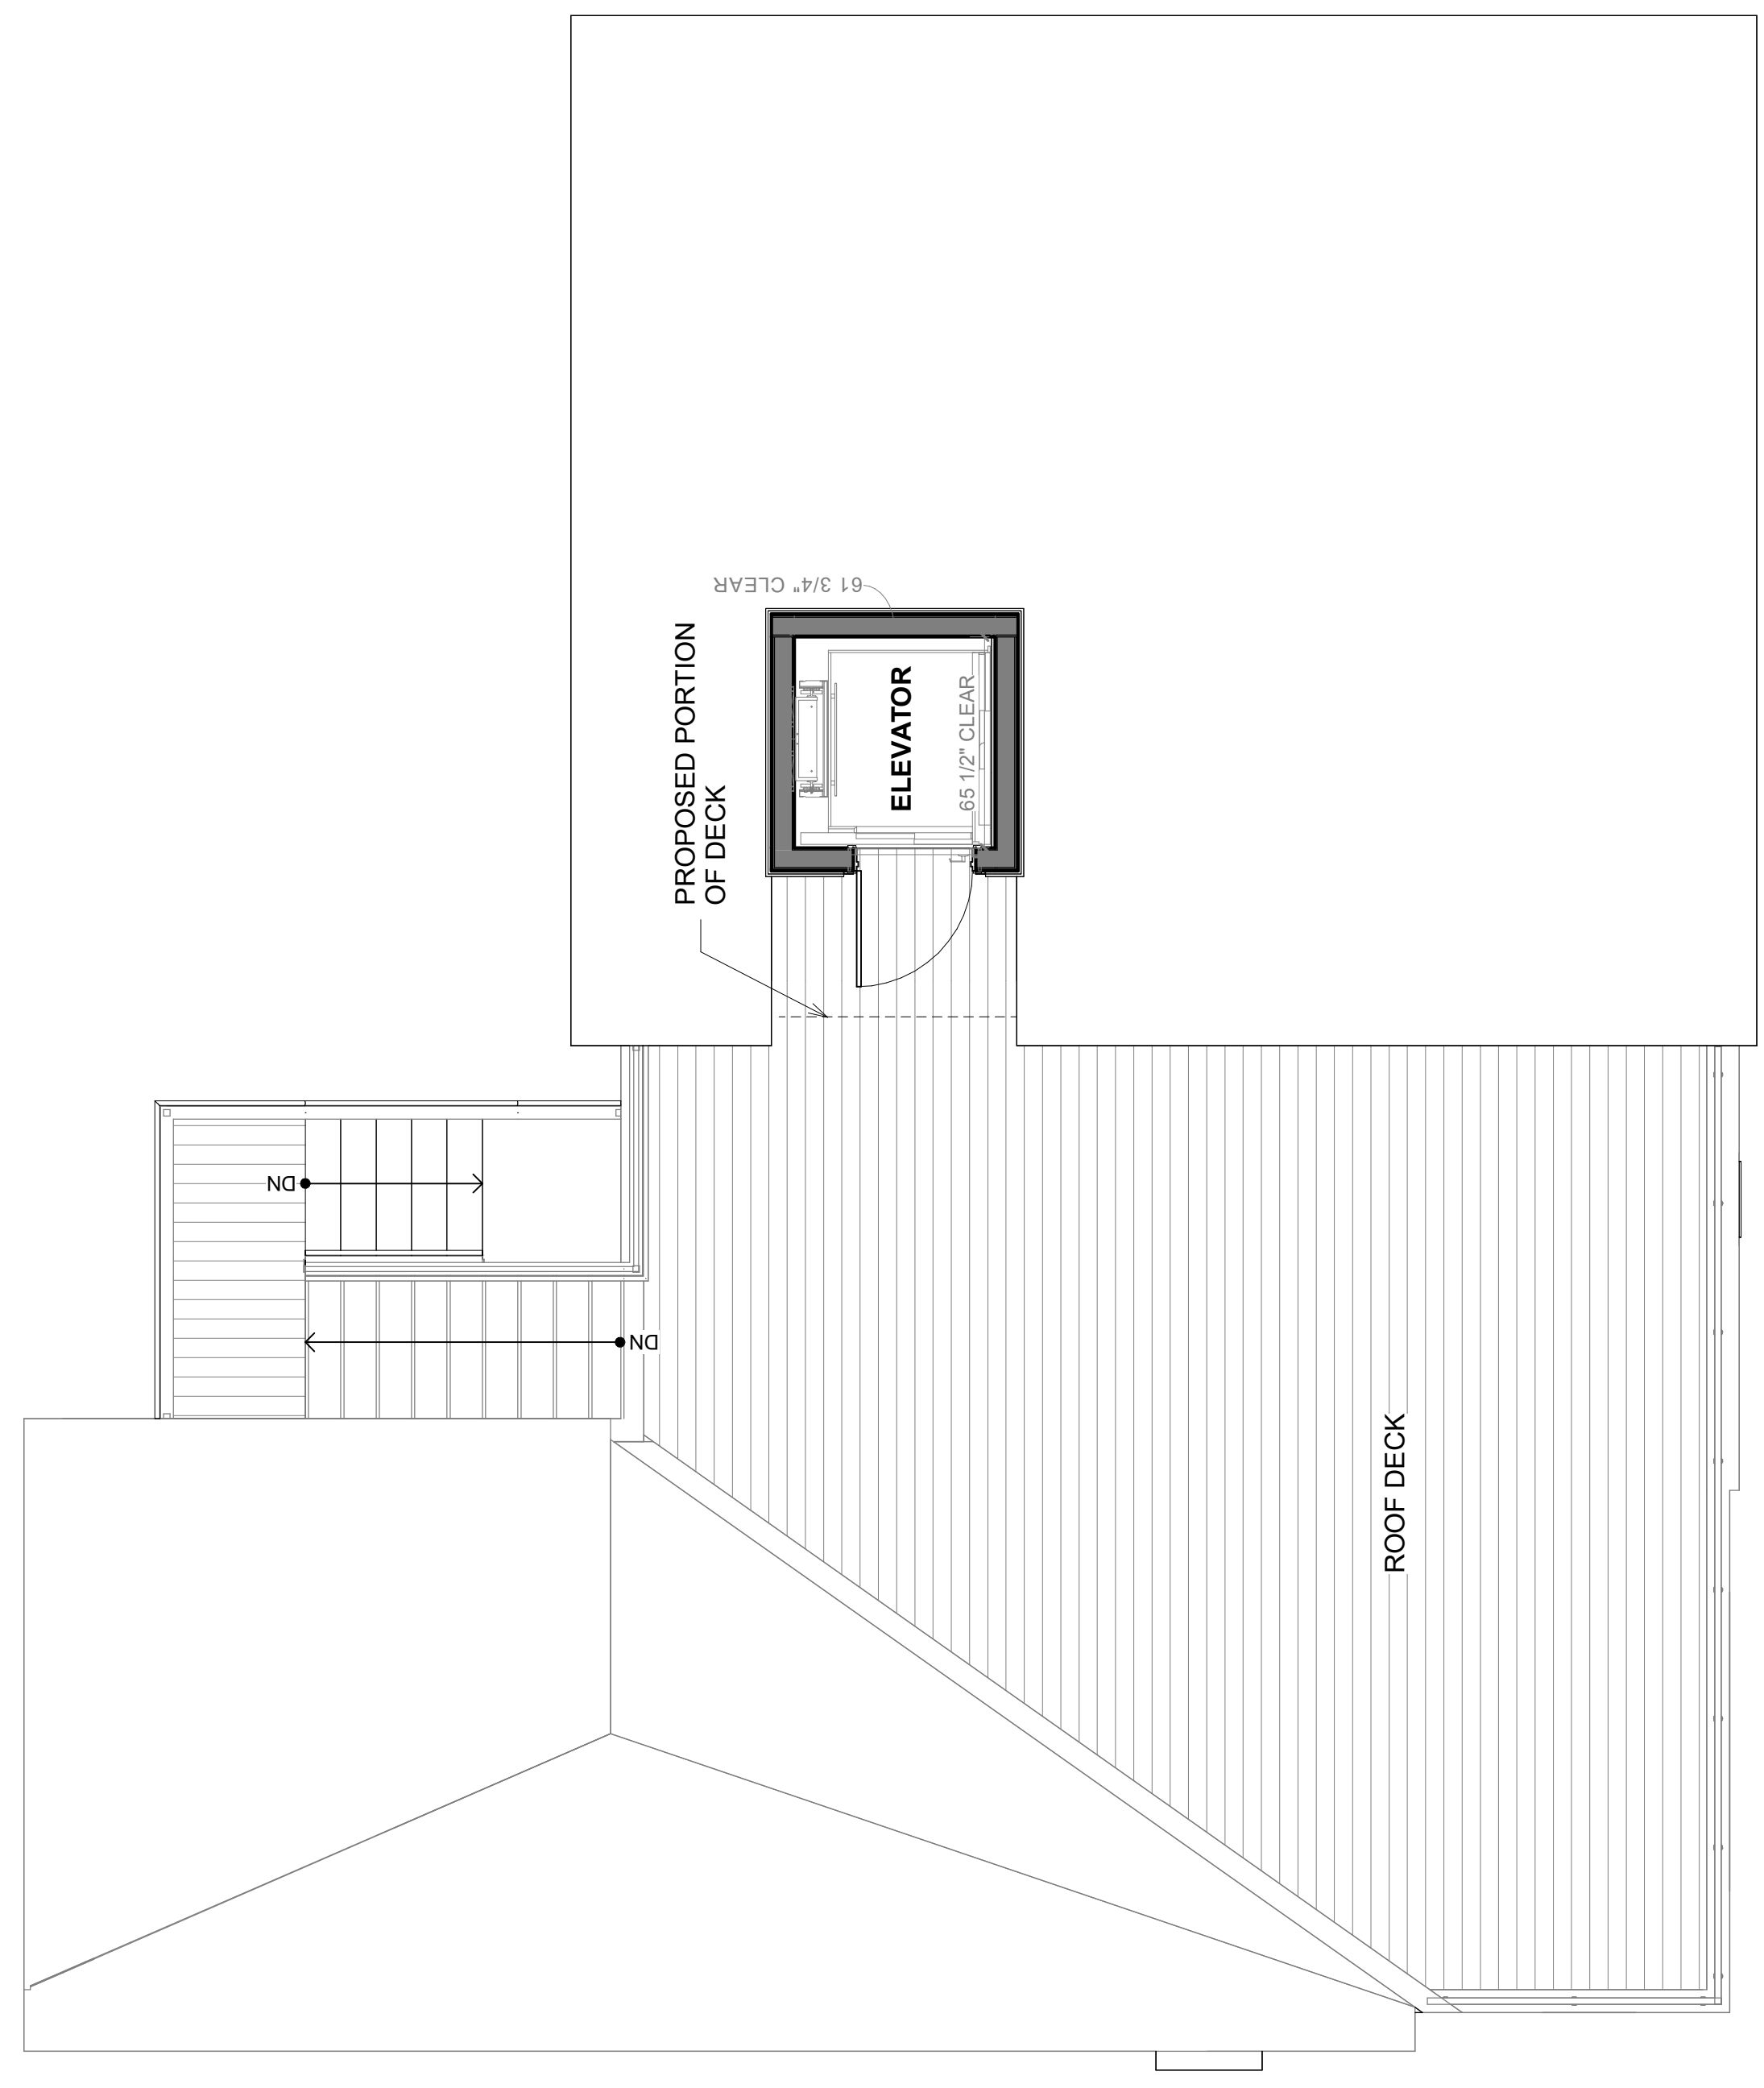


② PROPOSED ROOF DECK  
1/4" = 1'-0"

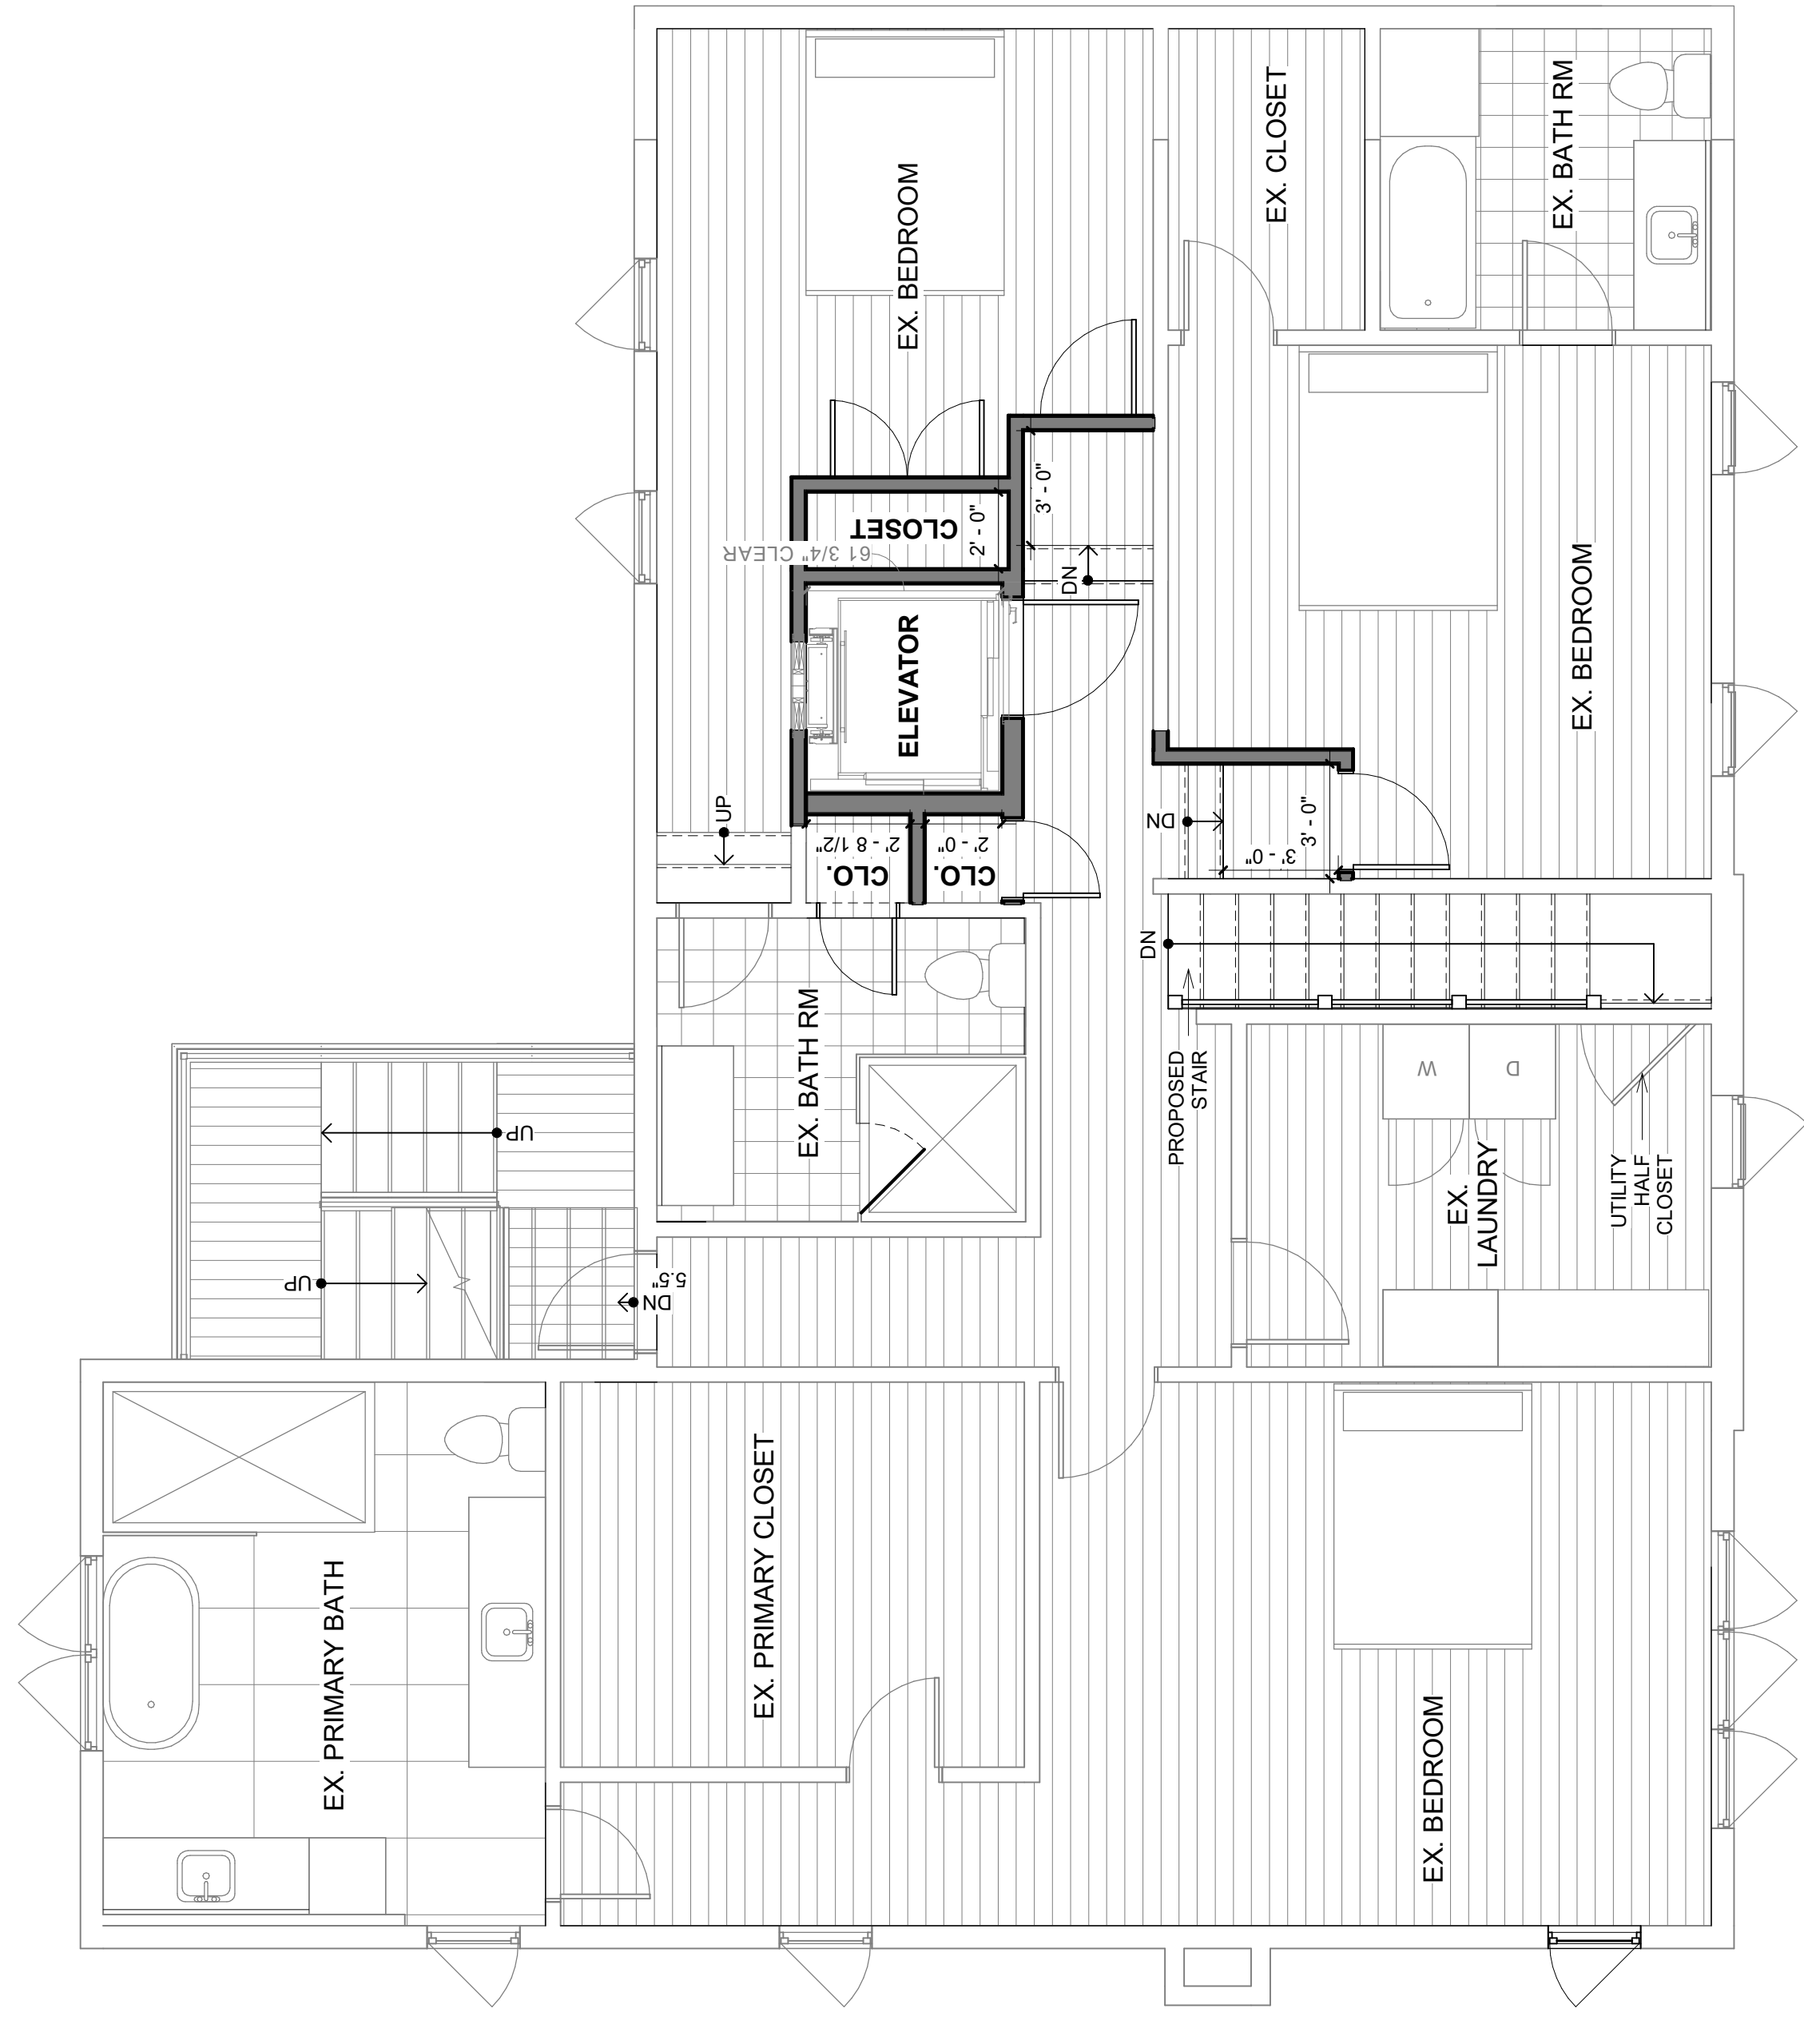

① PROPOSED SECOND FLOOR  
1/4" = 1'-0"

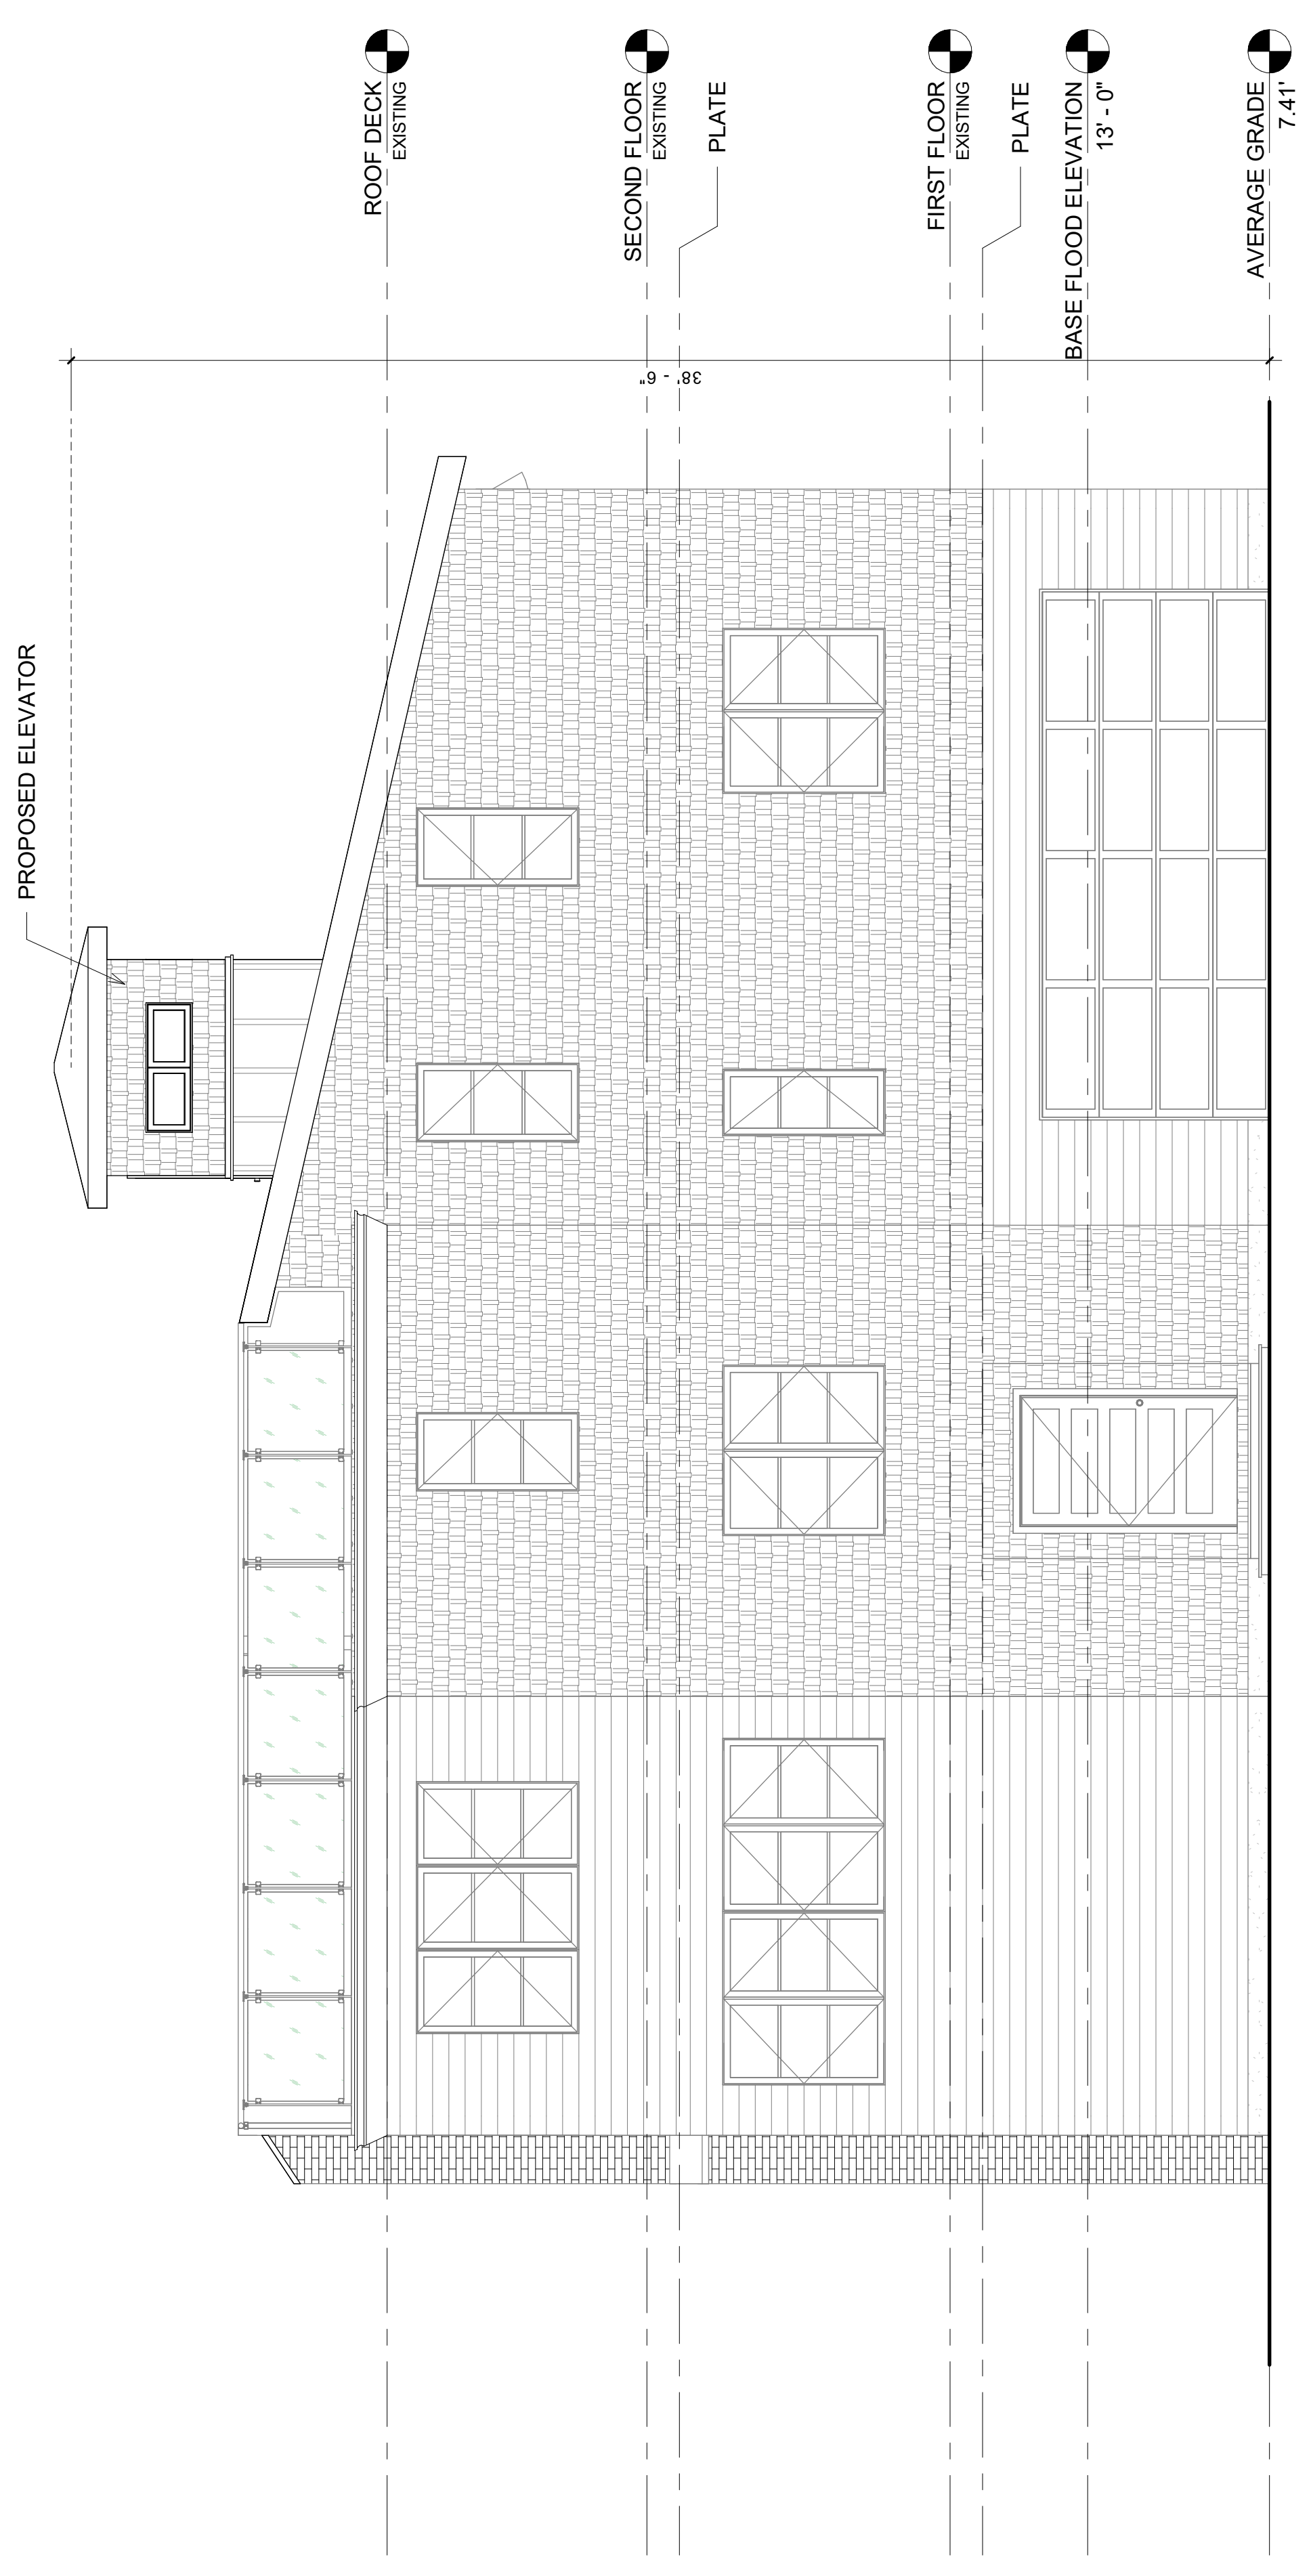

① FRONT ELEVATION  
1/4" = 1'-0"

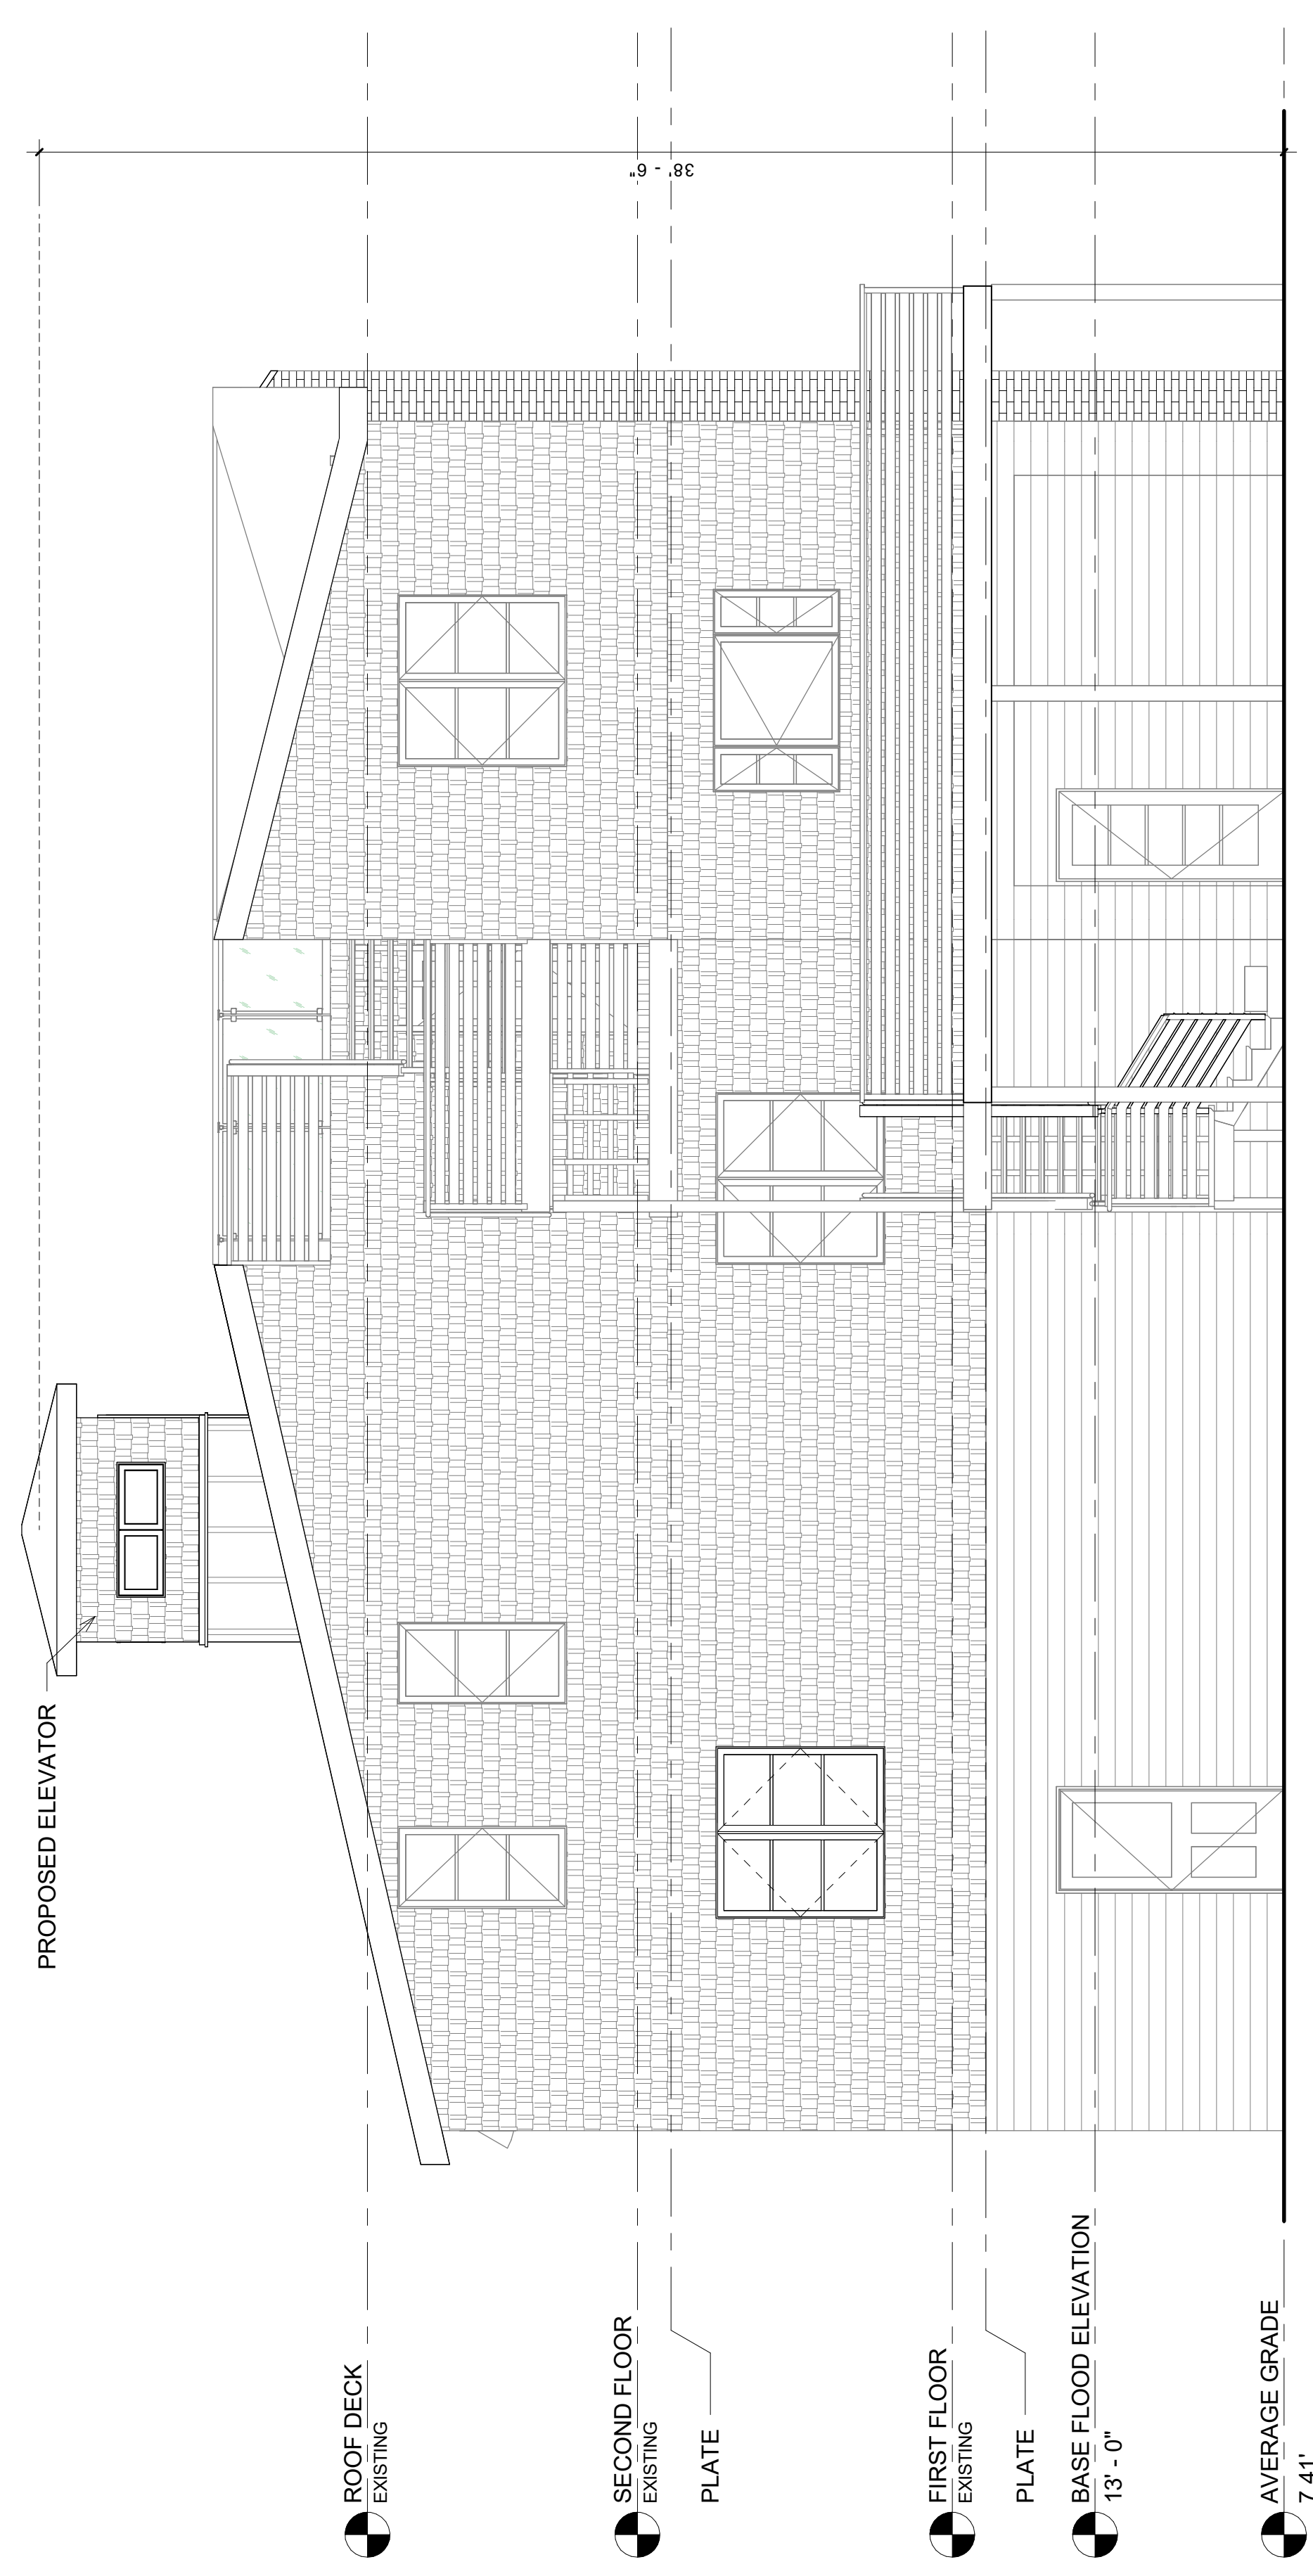

② REAR ELEVATION  
1/4" = 1'-0"



